



1 EXISTING SITE PLAN  
1" = 30'-0"

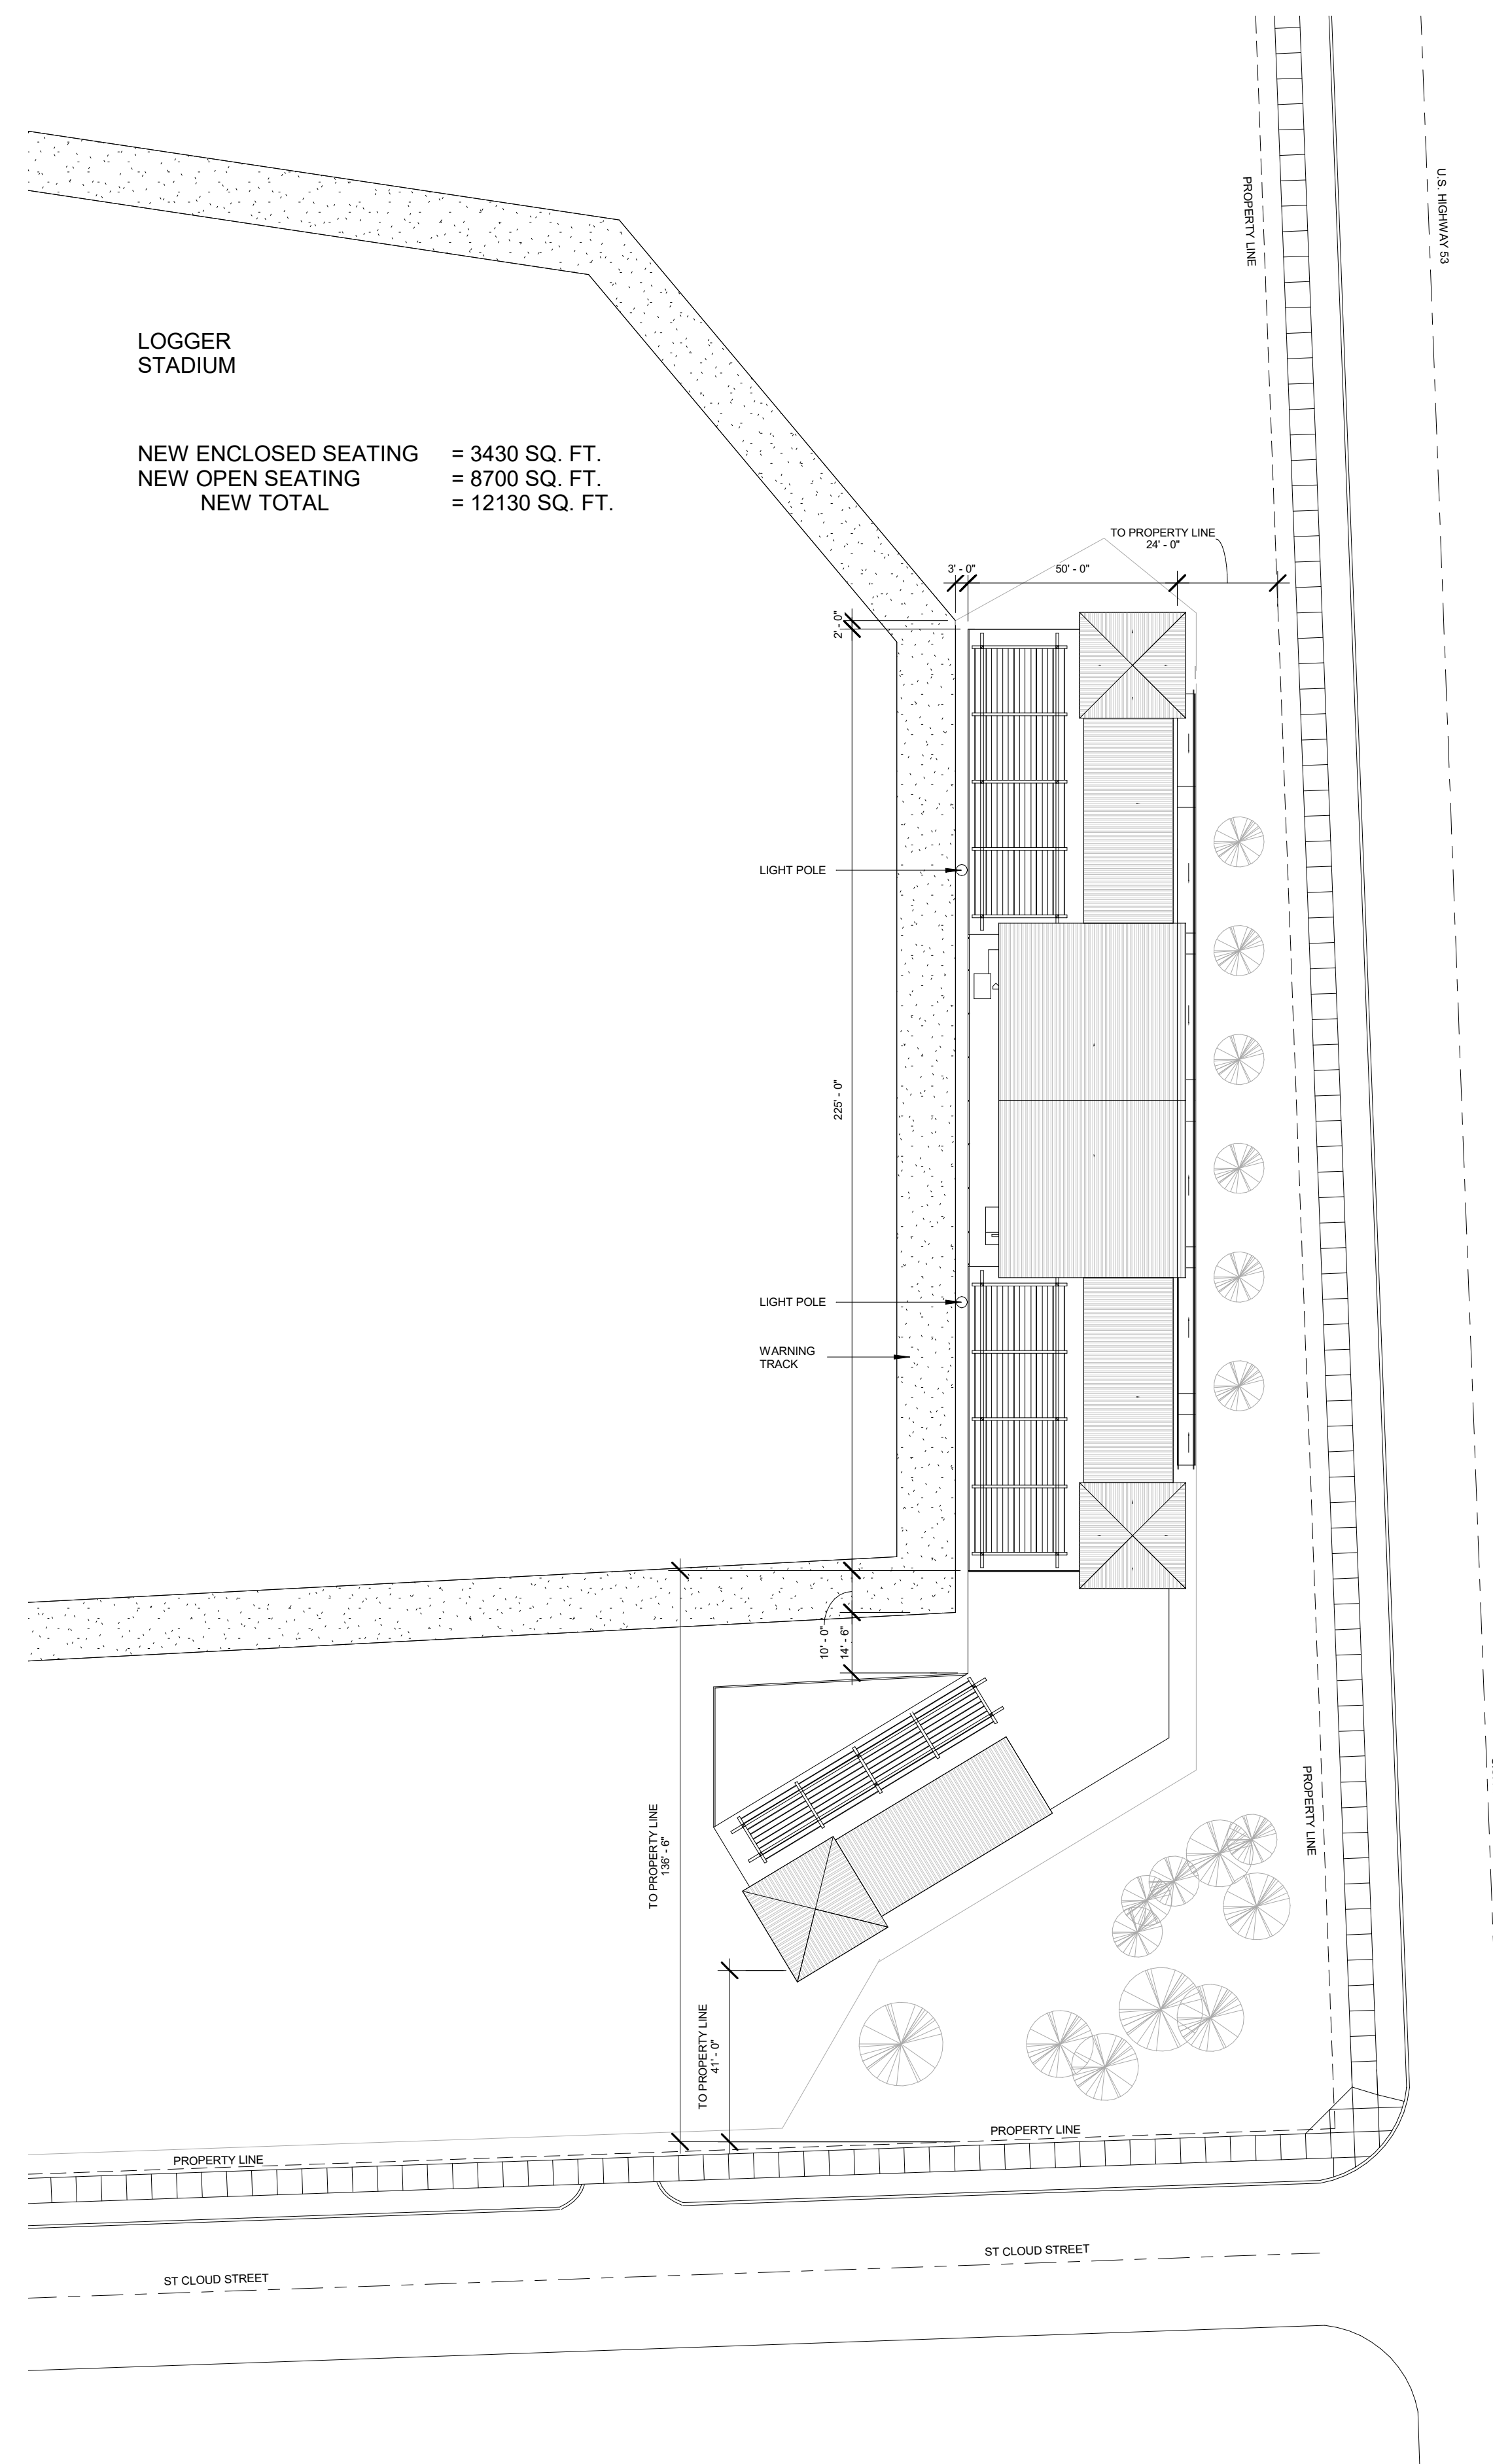

2 NEW SITE PLAN  
1" = 30'-0"

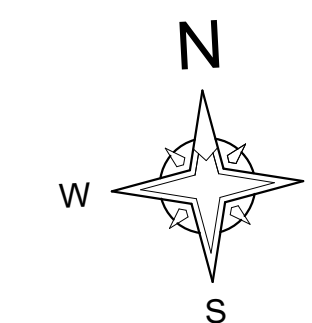

ENGINEER

REVISIONS

FOR:

DRAWING ARE:  
FOR APPROVAL

LOGGERS  
400 CLINTON ST. LA  
CROSSE, WI 54603

Project Number 240078

BY: BAB

DATE: 3-11-24

SUPT:


DRAWING NUMBER

SHEET NUMBER

C1

3/14/2024 11:23:55 AM

**BRICKL BROS.**  
 Designers | Construction Managers | Builders  
 400 Brick Rd | West Salem WI 54689 | (608) 786-0890 | BricklBros.com

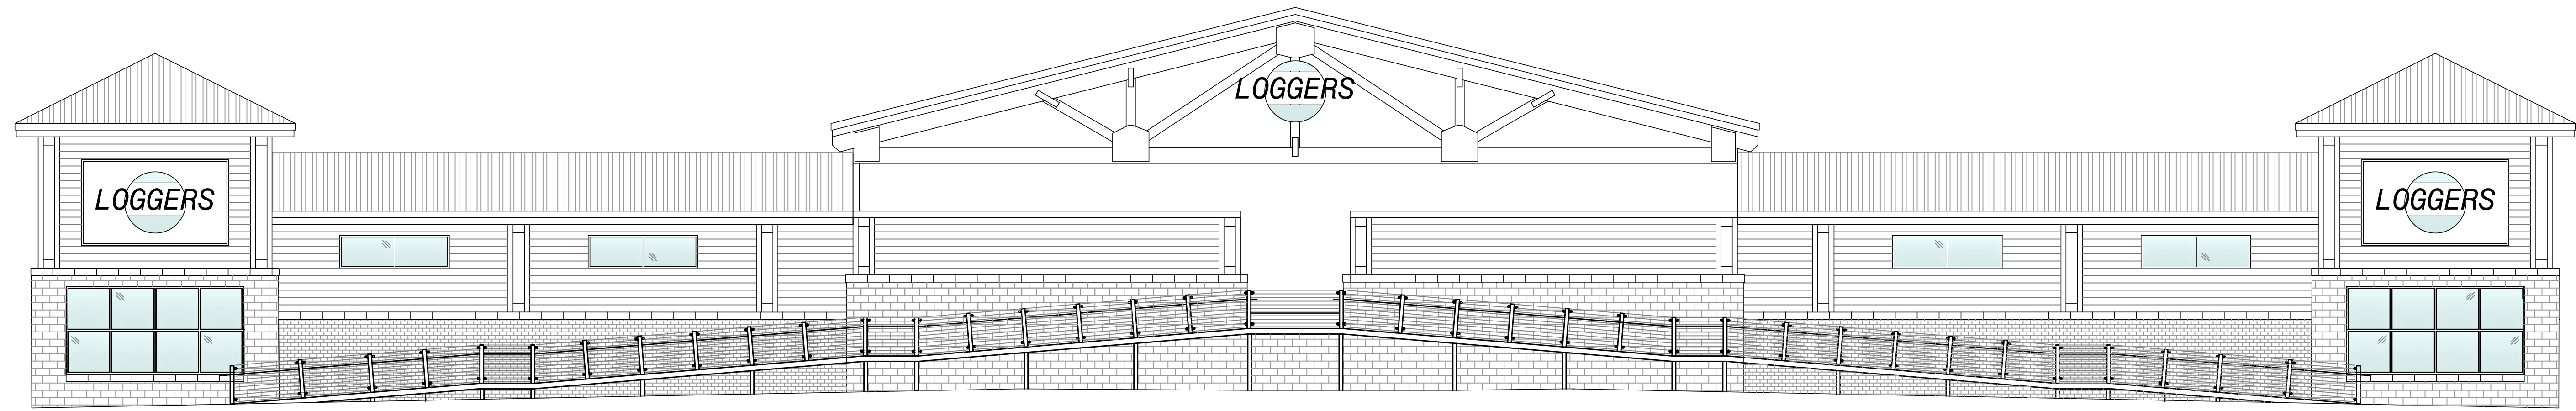


1 EAST ELEVATION  
Scale: 1/8"=1'-0"



2 SOUTH ELEVATION  
Scale: 1/8"=1'-0"



3 NORTH ELEVATION  
Scale: 1/8"=1'-0"

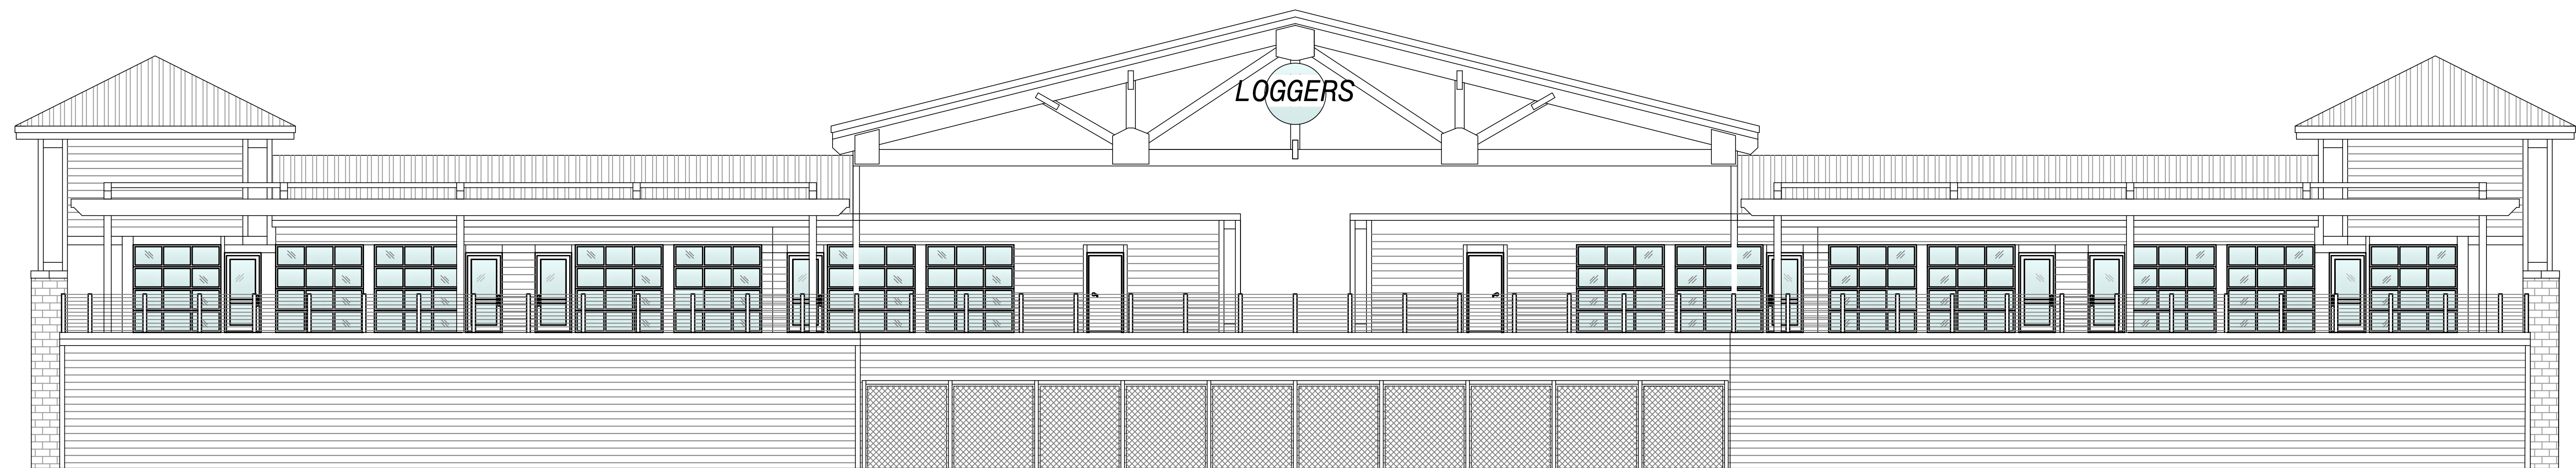

4 WEST ELEVATION  
Scale: 1/8"=1'-0"

ENGINEER

PLOT DATE:

REVISIONS



For:



DRAWINGS ARE FOR APPROVAL

LOGGERS

JOB NO.: 240078

BY: BJE

DATE: 03-11-24

SUPT:

DRAWING NUMBER

SHEET NUMBER

E1