


COMMERCE STREET

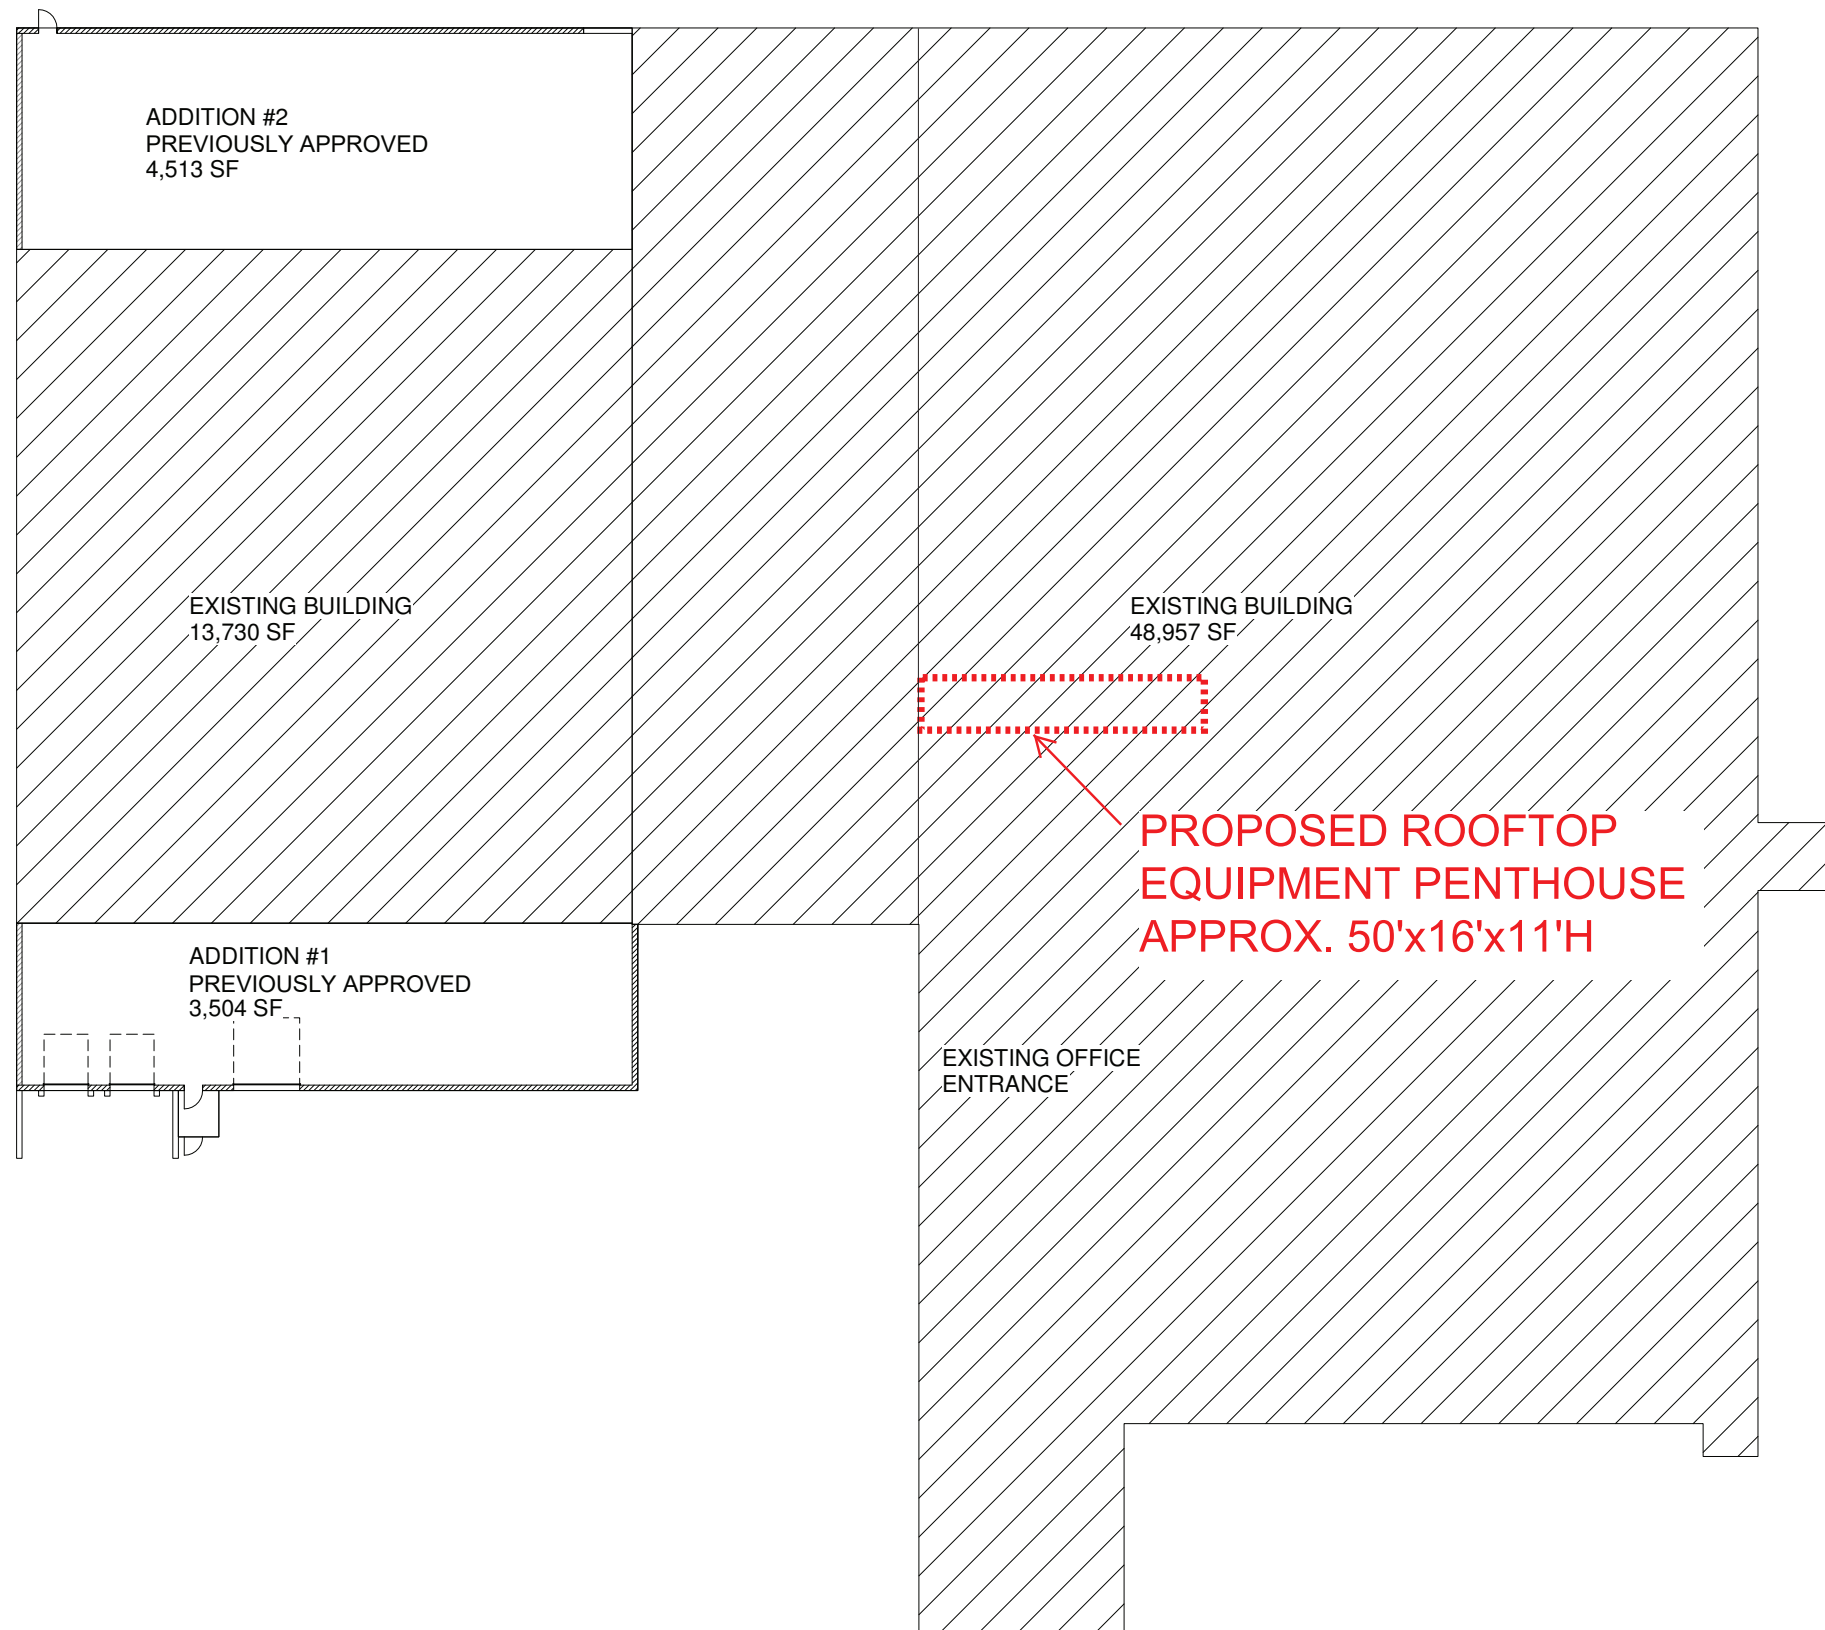

2700 National Drive, Suite 101
Onalaska, Wisconsin, 54650
608-881-6007
www.DBSG.com

THIS PLAN INCLUDING THE DESIGN AND CONCEPT, IS THE PROPERTY OF DBS GROUP AND IS PROTECTED UNDER COPYRIGHT LAW. UNAUTHORIZED USE OR DUPLICATION IS STRICTLY PROHIBITED.

COPYRIGHT © 2022

TORRANCE CASTING - ROOFTOP PENTHOUSE
3131 COMMERCE ST
LA CROSSE, WI

OVERALL BUILDING PLAN

#	DATE	DESCRIPTION

DRAWN BY: KJO PROJECT # 21111

SHEET #

A-110

PLANNING COMMISSION

1 OVERALL BUILDING PLAN
A-110 1/16" = 1'-0"




NORTH




PROPOSED ROOFTOP EQUIPMENT PENTHOUSE.
METAL SIDING AND ROOFING TO MATCH EXISTING
BUILDING. SIZE APPROX. 50'x16'x11'H

NOTE: PROPOSED STRUCTURE IS SET FAR BACK
FROM ROOF EDGE AND WILL NOT BE VISIBLE FROM
COMMERCE STREET.

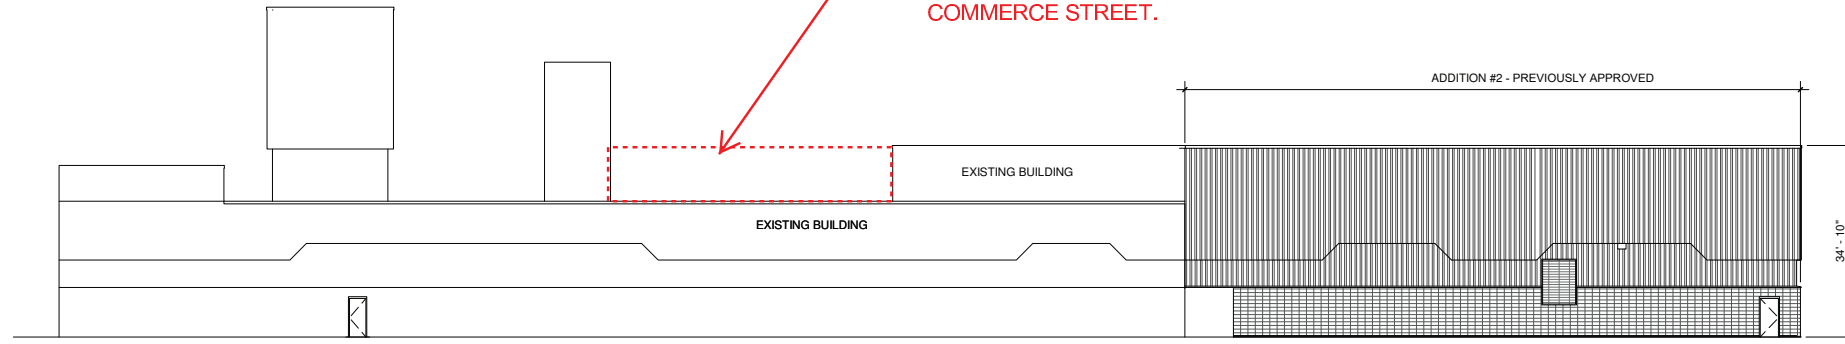


1 EAST ELEVATION
1/16" = 1'-0"

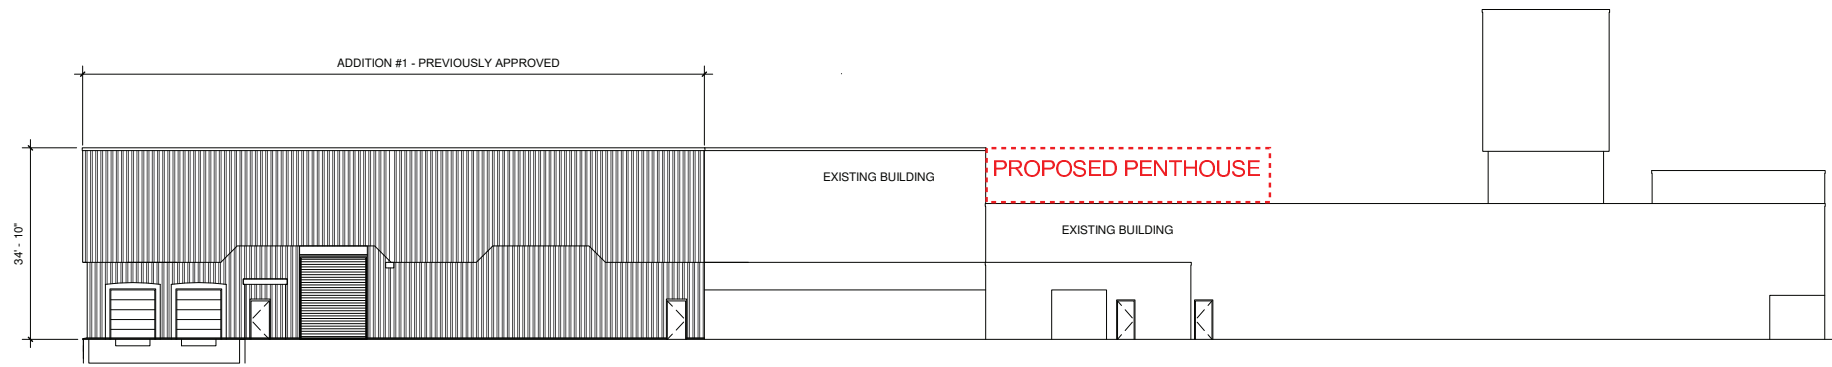

2 WEST ELEVATION
1/16" = 1'-0"

PROPOSED PENTHOUSE IS
NOT VISIBLE FROM NORTH

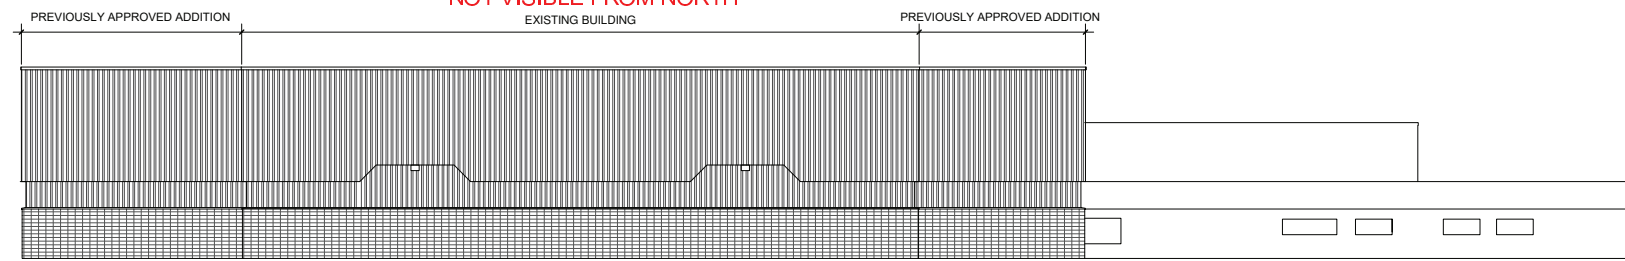

3 NORTH ELEVATION
1/16" = 1'-0"

TORRANCE CASTING - ROOFTOP PENTHOUSE
3131 COMMERCE ST
LA CROSSE WI

EXTERIOR BUILDING ELEVATIONS

#	DATE	DESCRIPTION

DRAWN BY: PROJECT #
KJO 21111

SHEET #

A-200

PLANNING COMMISSION