



GENERAL NOTES:

MAIN BUILDING ROOF -
EPDM. ON 1/4" PER FT. FLOPING TAPERED INSULATION ON 4
1/2" RIGID INSUL. BASE LAYER ON 1 1/2" MTL. DECKING ON FLAT
STL. STRUCTURE (SEE STRUCT.)

ENTRY CANOPY/DRIVE-UP CANOPY.
EPDM. ON 1/4" PER FOOT SLOPING TOP LAYER OF RIGID INSUL.
ON 1 1/2" MTL. DECKING ON FLAT STRUCTURE (SEE STRUCT.)

CLERESTORY ROOF -
EPDM. ON 1/4" PER FT. SLOPING TAPERED INSULATION ON 4
1/2" RIGID INSUL. BASE LAYER ON 1 1/2" MTL. DECKING ON FLAT
STL. STRUCTURE (SEE STRUCT.)

MISCELLAENEOUS NOTES -
FULLY ADHERE EPDM. TO ALL PARAPETS- TYPICAL.

EPDM. TO BE ADHERED & MECH. FASTENED TO DECK (SEE
SPEC.)

SEE MECHANICAL FOR EXACT QUANTITIES & LOCATIONS OF
ROOF & OVERFLOW DRAINS.

INSTALL CRICKETS AS REQ'D. FOR PROPER ROOF DRAINAGE.

55

THICKNESS (IN INCHES) OF TAPERED INSULATION.

R.D.

ROOF DRAIN (SEE MECH.)

O.D.

OVERFLOW ROOF DRAIN (SEE MECH.) OVERFLOW DRAIN TO
BE MAX. 2' ABOVE ROOF DRAIN.

1.

LOCATIONS OF ALL ROOF PENETRATIONS TO BE VERIFIED WITH APPROPRIATE SUBCONTRACTOR.

2.

VERIFY EXACT LOCATIONS OF ROOFTOP CURBS WITH STRUCTURAL ENGINEER PRIOR TO COMMENCING WORK.

3.

INSTALL RIGID INSULATION CRICKETS AT HIGH SIDE OF ALL RTU'S AND ROOF HATCH. SLOPE 1/4" PER FOOT.

4.

PROVIDE PIPE FLASHINGS, CONDUIT FLASHINGS, AND MANUFACTURED GAS PIPING SUPPORTS AS REQUIRED. REFER TO TYPICAL DETAILS ON A1.3 AND MANUFACTURES DETAILS TO MEET WARRANTY OF ROOF.

5.

PROVIDE STRUCTURAL FRAMING AT ALL ROOF OPENINGS. REFER TO STRUCTURAL DRAWINGS.

6.

CONTRACTOR SHALL KEEP ROOF CLEAN OF ALL DEBRIS DURING ALL CONSTRUCTION WORK.

7.

REFER TO DESIGN/BUILD PLUMBING DRAWINGS, MECHANICAL AND ELECTRICAL DRAWINGS FOR ADDITIONAL ROOF PENETRATIONS REQUIRING ROOF FLASHING WORK. ALL ROOF PENETRATIONS FOR MINOR ROOF VENTS AND SIMILAR ITEMS MAY NOT BE INDICATED ON THIS ROOF PLAN. HOWEVER, ALL ROOF FLASHING WORK SHALL BE PROVIDED BY THE ROOFING SUBCONTRACTOR SO AS TO OBTAIN OR MAINTAIN NEW ROOFING WARRANTIES.

8.

ROOF DRAIN (SEE MECH.)

1

A1.3

ROOF PLAN

3/16" = 1'-0"

www.htg-architects.com
Minneapolis Bismarck

1010 Mainstreet, Suite 100
Hopkins, MN 55343
Tel: 952.278.8880

PROJECT

**MAYO EMPLOYEES
FEDERAL CREDIT UNION**

NEW BUILDING

**605 WEST AVE S.
LA CROSSE, WI**

ISSUED SET 3/27/26

REVISIONS

DATE NO

SEAN C. RABOIN

47337 3/27/26
Reg No. Date

**NOT FOR
CONSTRUCTION
PRELIMINARY**

ROOF PLAN

Drawn By: SRC

Checked By: RBB

A1.3

251167
COPYRIGHT © HTG ARCHITECTS

Autodesk Docs\Mayo Employees FCU\La Crosse\W251167_Arch_Central_R25.rvt
3/6/2026 3:46:37 PM

MAIN LEVEL DOOR SCHEDULE										
SEE 1/A7.1 - 2/A7.1 AND 3/A7.1 - 10/A7.1 FOR DOOR AND FRAME ELEVATIONS										
DOOR#	DOOR OPENING SIZE	DOOR				FRAME		RATING	HARDWARE GROUP	NOTES
		PANEL 1 WIDTH	PANEL 2 WIDTH	PAIR	MATL TYPE	MATL TYPE	DETAIL			
101	3'-0"x7'-0 1/8"x1 3/4"	3'-0"			AL-FG6	--				
102	3'-0"x7'-0"x1 3/4"	3'-0"			AL-FG1	--				
106	3'-0"x7'-0"x1 3/4"	3'-0"			WD-F1	HM-1				
108	3'-0"x7'-0"x1 3/4"	3'-0"			WD-F1	WD-1				
109	3'-0"x7'-0"x1 3/4"	3'-0"			WD-F1	WD-1				
114	3'-0"x7'-0"x1 3/4"	3'-0"			WD-F1	WD-1				
115	3'-0"x7'-0"x1 3/4"	3'-0"			WD-F1	HM-1				
116A	3'-0"x7'-0"x1 3/4"	3'-0"			WD-F1	HM-1				
116B	3'-0"x7'-0"x1 3/4"	3'-0"			WD-F1	HM-1				
119	3'-0"x7'-0"x1 3/4"	3'-0"			WD-F1	HM-1				
120	3'-0"x7'-0"x1 3/4"	3'-0"			WD-F1	HM-1				
139	3'-0"x7'-0"x1 3/4"				WD-F1	--				
148	3'-0"x7'-0"x1 3/4"				WD-F1	--				
166	3'-0"x7'-0"x1 3/4"				WD-F1	--				
175	0"x0"									


1. THRESHOLD.
2. WEATHER STRIPPING.
3. CLOSER.
4. AUTOMATIC HOP DOOR OPENER.
5. ELECTRIC LOCK (BY G.C.) & CARD READER/FOB (DEVICE BY OTHERS).
6. COAT HOOK.
7. GATE TO HAVE SPRING-LOADED HINGE.
8. GATE TO HAVE CASTER AT NON-HINGE END OF GLASS PANEL.

00	KEYED PLAN NOTES
NO.	DESCRIPTION


A	BANK EQUIPMENT KEYED LIST
BANK EQUIPMENT KEYED LIST (N.I.C. PROVIDED AND INSTALLED BY OWNER'S EQUIPMENT VENDOR. GC TO COORDINATE OPENING HEIGHTS, SIZES, AND POWER/DATA REQUIREMENTS)	
NO.	DESCRIPTION

- GENERAL NOTES:
1. CONTACT ARCHITECT IMMEDIATELY IF CONFLICTS ARISE w/ INSTALLATION OF ACCESSORIES & EQUIPMENT. NO CHANGES ACCEPTABLE UNLESS SHOWN ON PLAN OR APPROVED BY ARCHITECT.
 2. MOUNT FIRE EXTINGUISHER CABINETS @ 5'-0" A.F.F. TO TOP OF CABINET. FINAL LOCATIONS TO BE VERIFIED BY LOCAL FIRE CHIEF.
 3. GENERAL CONTRACTOR TO PROVIDE ALL NECESSARY BLOCKING IN WALLS FOR WALL-HUNG ITEMS (CABINETS, SHELVING, COUNTERTOPS, etc.).
 4. ALL MECHANICAL, ELECTRICAL AND PLUMBING BY DESIGN BUILD CONTRACTOR.
 5. ALL STOOP SLABS AND APRONS TO BE POURED WITH SIDEWALK TO MATCH FINISH, TOOLING, & JOINTS
 6. ACT CEILING TO BE CENTERED IN EACH TOILET ROOM.
 7. FUR OUT WALLS AROUND ROOF DRAIN RAIN WATER LEADER (RD. RWL.) & OVERFLOW ROOF DRAIN RAIN WATER LEADER (OD. RWL.) w/ 5/8" GYP. BD. ON 2 1/2" STL. STUDS- VFY. LOCATIONS w/ MECH.
 8. INTERIOR COLUMNS TO BE FINISHED w/ 5/8" GYP. BD. ON 7/8" STL. FURRING CHANNELS w/ MTL. J-BEADS @ EACH CORNER- SEE ENLARGED DETAILS. REFER TO STRUCTURAL DRAWINGS FOR STEEL COLUMN SIZES.
 9. FUR OUT WALLS AROUND ROOF DRAIN RAIN WATER LEADER (RD. RWL.) & OVERFLOW ROOF DRAIN RAIN WATER LEADER (OD. RWL.) w/ 5/8" GYP. BD. ON 2 1/2" STL. STUDS- VFY. LOCATIONS w/ MECH.
 10. INTERIOR PARTITIONS SHALL BE 3-5/8" STL. STUDS @ 16" O.C. w/ 5/8" GYP. BD. ON EA. SIDE EXTENDED 4" ABOVE CEILING-UNLESS NOTED OTHERWISE. SEE WALL TYPES ON SHEET
 11. INTERIOR COLUMNS TO BE FINISHED w/ 5/8" GYP. BD. ON 7/8" STEEL FURRING CHANNELS w/ METAL J-BEADS @ EACH CORNER - SEE ENLARGED DETAILS. REFER TO STRUCTURAL DRAWINGS FOR STEEL COLUMN SIZES.
 12. ALL OFFICES, BOARD ROOM, BREAK ROOM, AND COMMUNITY ROOM WALLS TO EXTEND TO DECK WITH SOUND BATT INSULATION
 13. INSTALL ALL DOOR FRAMES 3" OFFSET FROM ADJACENT WALL FINISH FACES UNLESS NOTED OTHERWISE
 14. FURNITURE BY OWNER SHOWN WITH DASHED LINENWORK
 15. ALL INTERIOR WALLS DIMENSIONED TO GYP. BD. FINISH FACE U.N.O.
 16. DOORS WITH MARKING "OR" INDICATE THE SIDE OF THE DOOR TO RECEIVE SECURE ACCESS CREDENTIAL READER - SEE DOOR SCHEDULE

WALL TYPES				
5/8" GYP. BD. EA. SIDE 3-5/8" STL. STUDS @ 16" OC. w/ SOUND BATT INSUL. (VFY.)	5/8" GYP. BD. EA. SIDE 3-5/8" STL. STUDS @ 16" OC. w/ SOUND BATT INSUL. (VFY.)- EXTEND WALLS UP TO DECK	5/8" GYP. BD. EA. SIDE 6" STL. STUDS @ 16" OC. w/ SOUND BATT INSUL. (VFY.)	5/8" GYP. BD. EA. SIDE 6" STL. STUDS @ 16" OC. w/ SOUND BATT INSUL. (VFY.)- EXTEND WALLS UP TO DECK	5/8" GYP. BD. EA. SIDE, RC-1 ONE SIDE, 3-5/8" STL. STUDS @ 16" OC. w/ SOUND BATT INSUL. (VFY.)

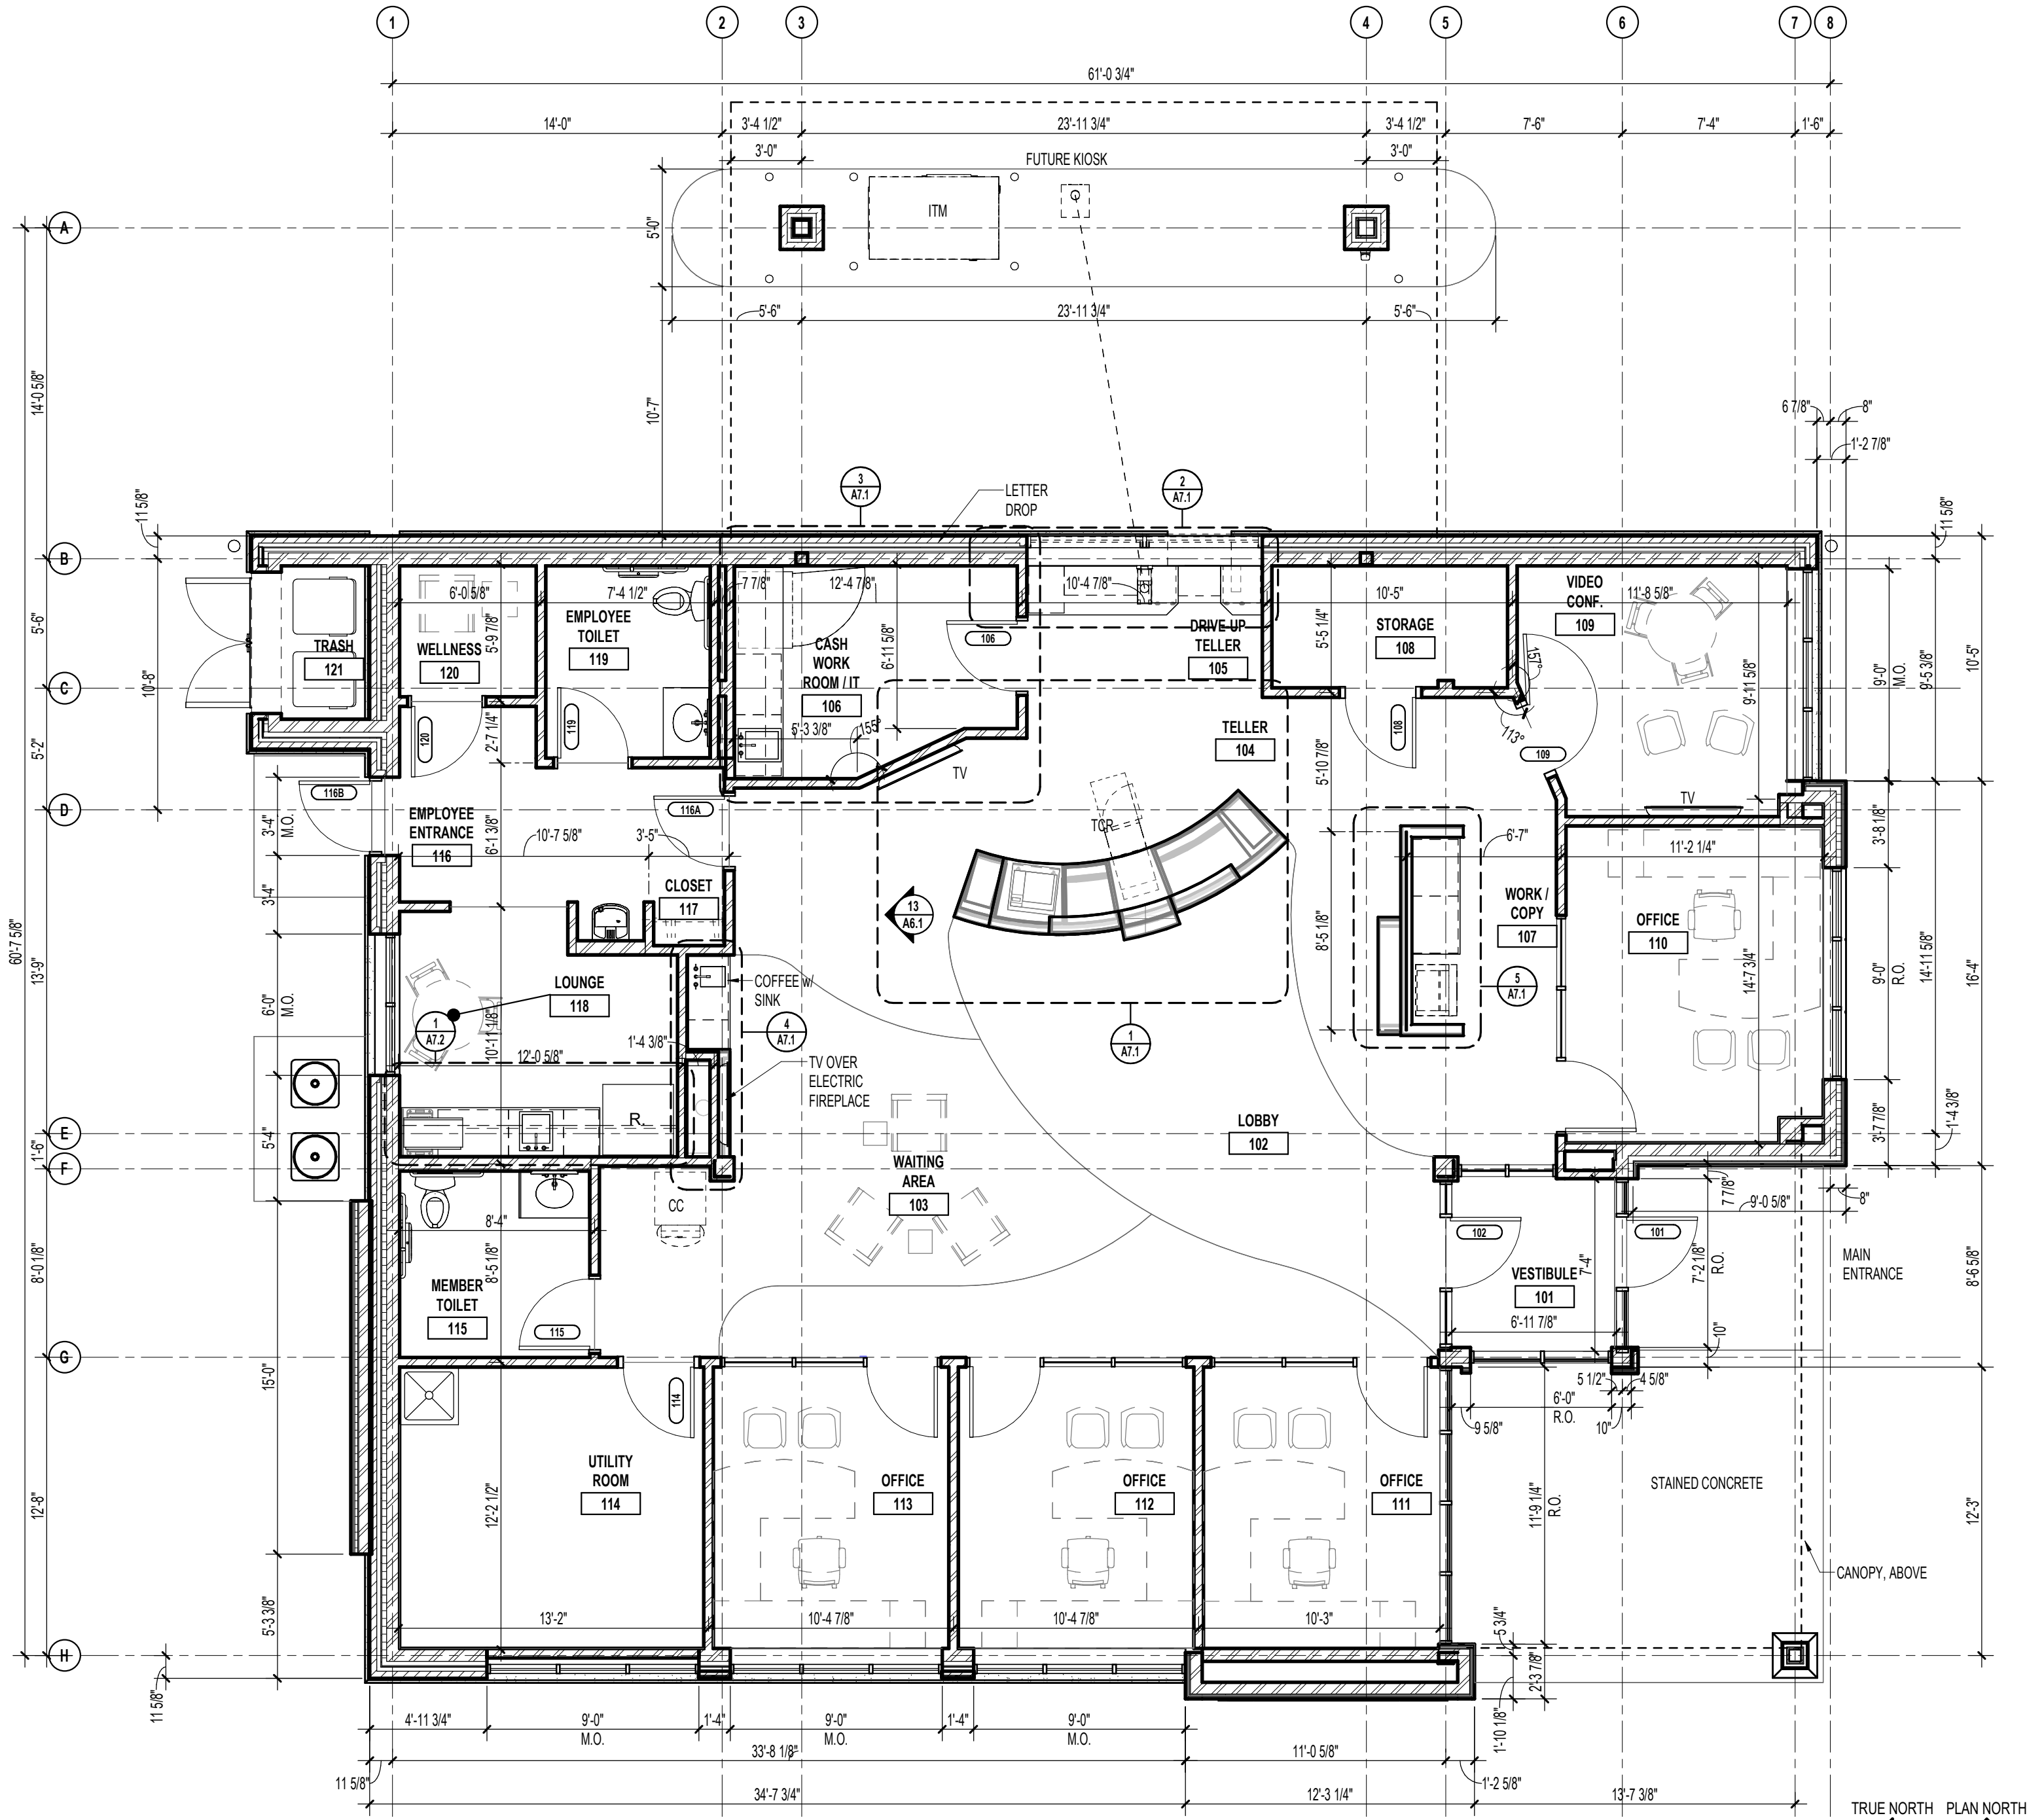

1 FLOOR PLAN
A2.1 3/16" = 1'-0"

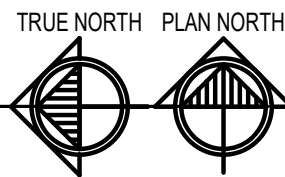

www.htg-architects.com
Minneapolis Bismarck

1010 Mainstreet, Suite 100
Hopkins, MN 55343
Tel: 952.278.8880

PROJECT

MAYO EMPLOYEES
FEDERAL CREDIT UNION

NEW BUILDING

605 WEST AVE S.
LA CROSSE, WI

ISSUED SET 3/27/26

REVISIONS

DATE NO

SEAN C. RABOIN

47337 3/27/26
Reg No. Date

NOT FOR
CONSTRUCTION
PRELIMINARY

MAIN LEVEL FLOOR PLAN


Drawn By: DRW

Checked By: CHK

A2.1

251167
COPYRIGHT © HTG ARCHITECTS



Autodesk Docs\Mayo Employees FCU\La Crosse\W251167_Arch_Central_R25.rvt
3/6/2026 3:47:36 PM

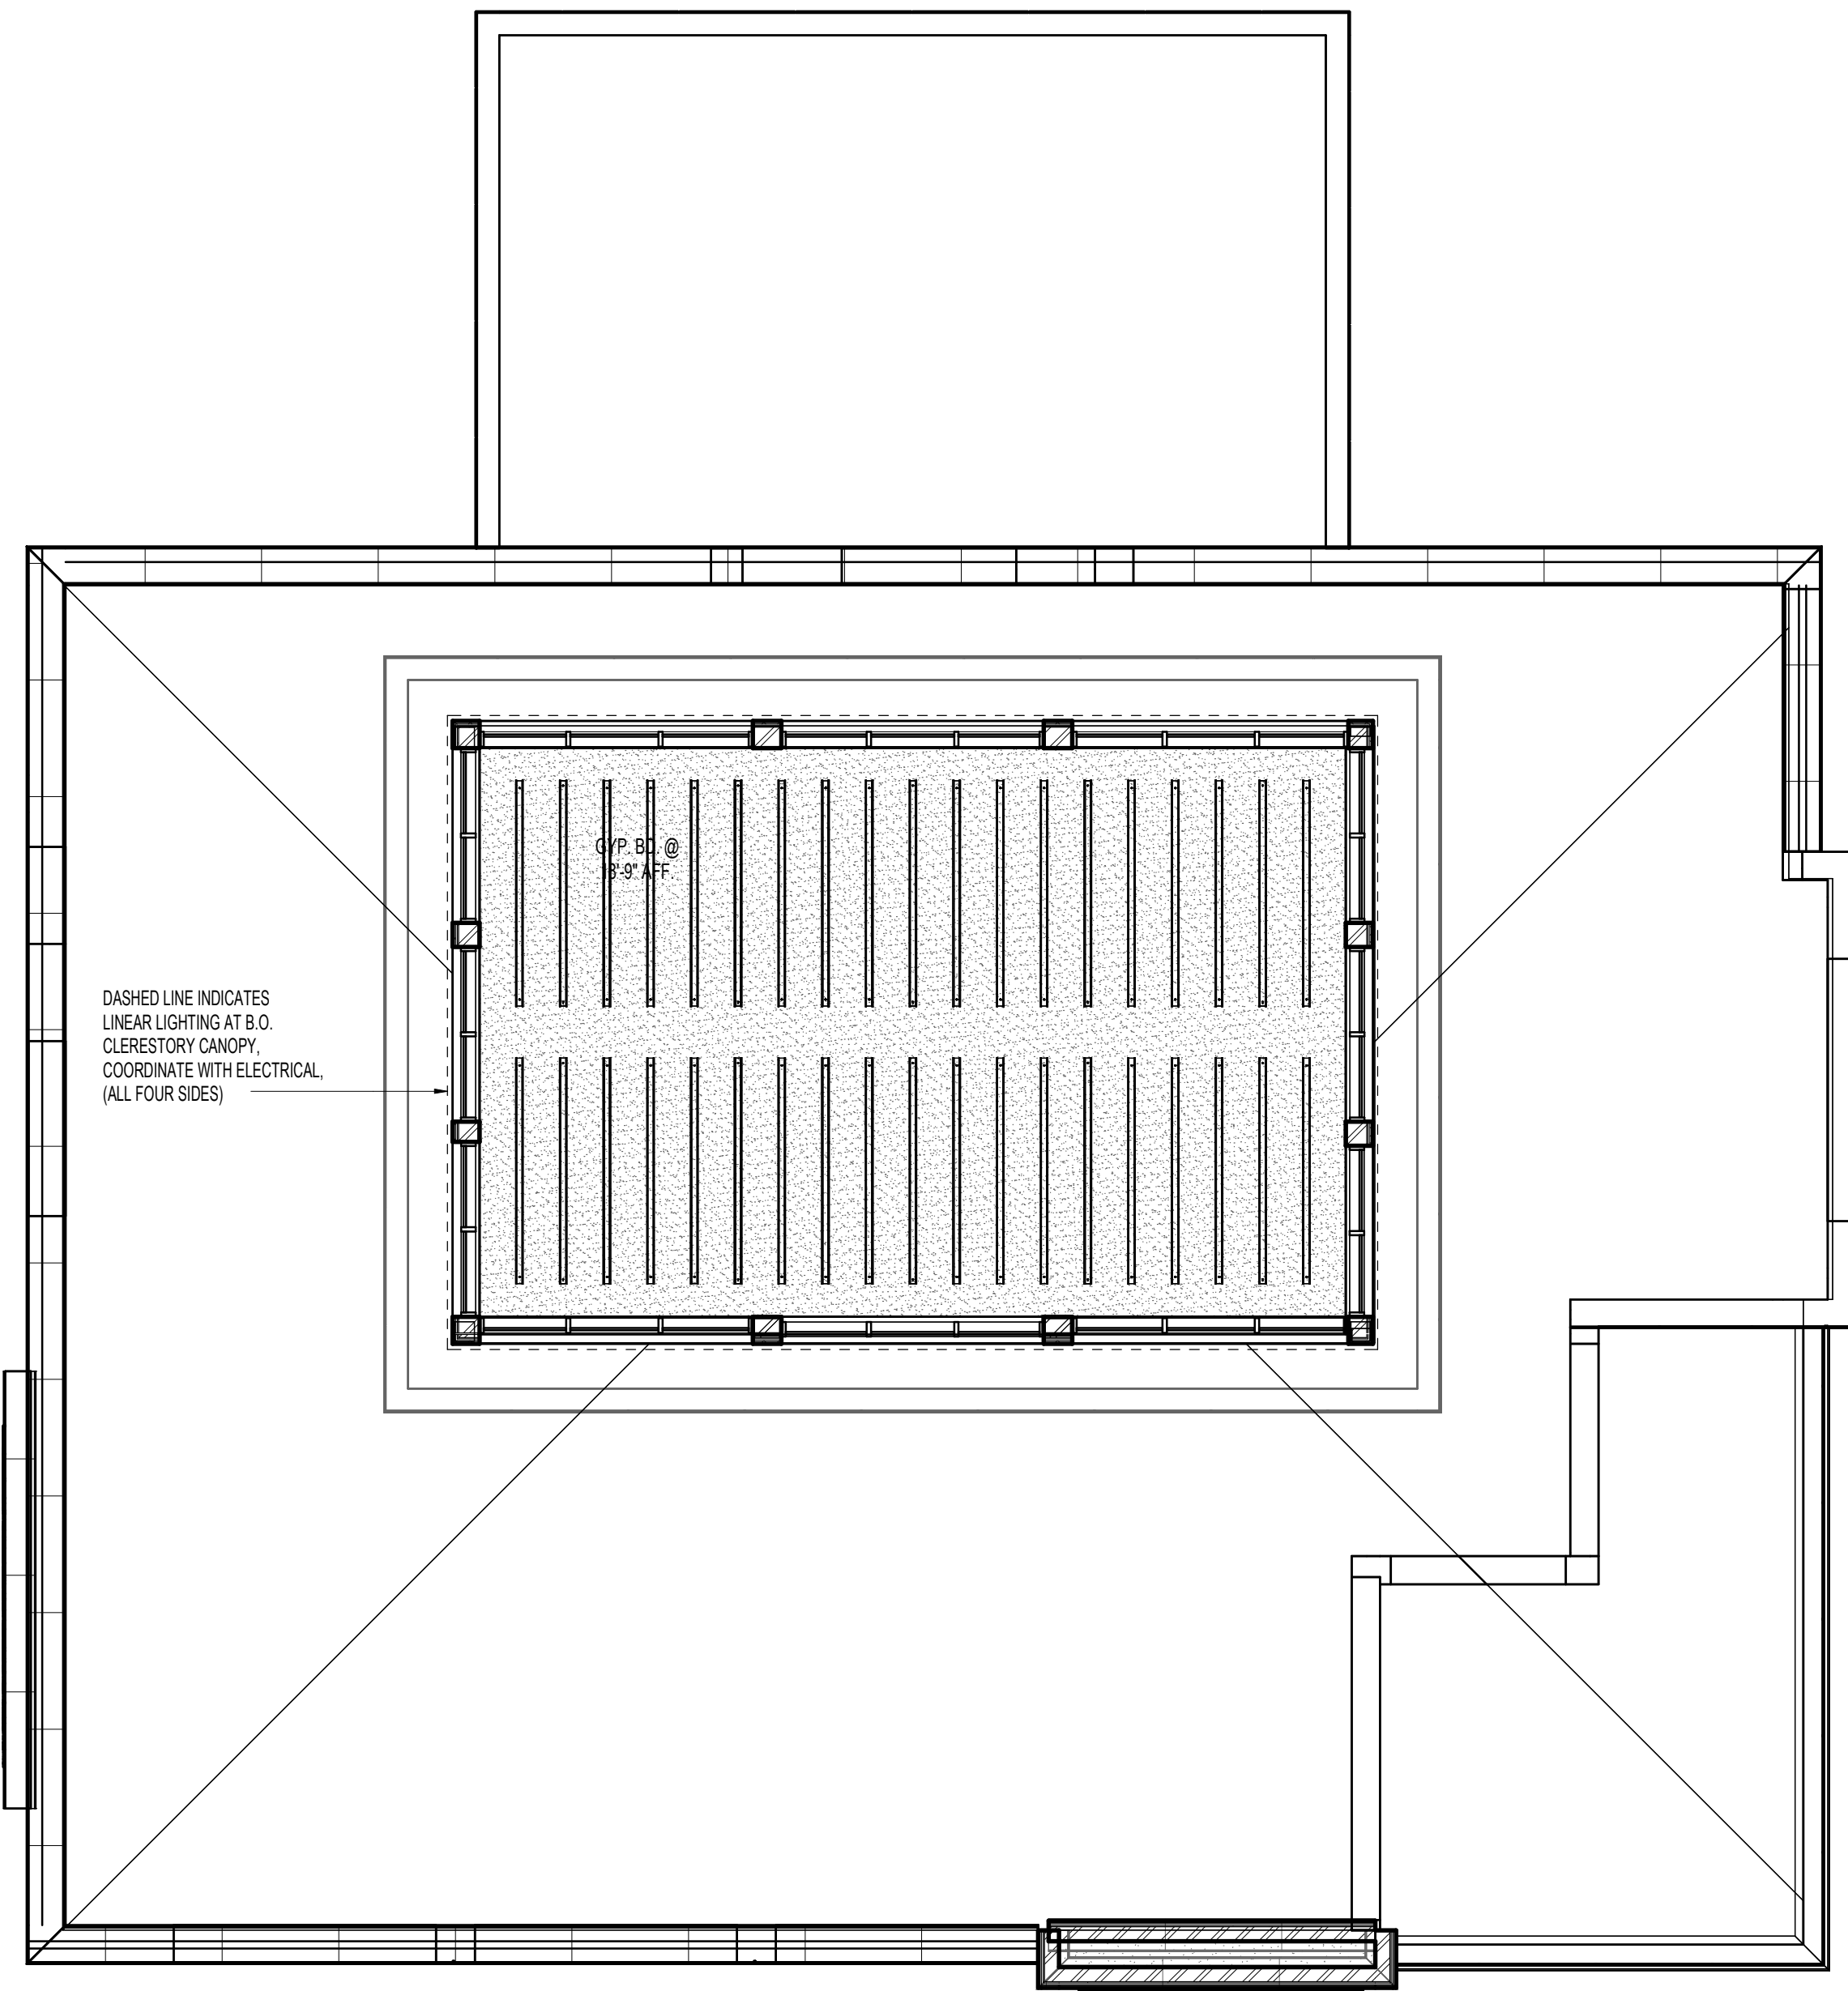

00 KEYED CEILING PLAN NOTES	
NO.	DESCRIPTION

REFLECTED CEILING PLAN LEGEND			
	GYP. BD. CEILING SOFFIT w/ PAINT FINISH - SEE SPEC.		2'X2' RECESSED FLUORESCENT LT. FIXTURE
	ACT. 1 - 2'X2' SUSPENDED CEILING GRID w/ 2'X2' PAINTED MINERAL FIBER PANELS		2'X2' CEILING DIFFUSER - SEE MECHANICAL
	ACT. 2 - 2'X4' SUSPENDED CEILING GRID w/ 2'X4' PAINTED MINERAL FIBER PANELS		2'X2' CEILING RETURN - SEE MECHANICAL
	ACT. 3 - 4'X4' SUSPENDED CEILING GRID w/ 4'X4' PAINTED MINERAL FIBER PANELS		2'X2' CEILING DIFFUSER - SEE MECHANICAL
	8" VENTED PREFINISHED FLUSH LINEAR METAL CEILING SYSTEM		JUNCTION BOX, CEILING MOUNTED
			CEILING MOUNTED FOURPLEX RECEPTACLE
			CEILING MOUNTED DUPLEX RECEPTACLE

EXTERIOR BACKLIT SIGN,
SEE ELEVATIONS AND
COORDINATE WITH
ELECTRICAL
AND SIGN VENDOR

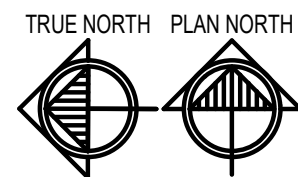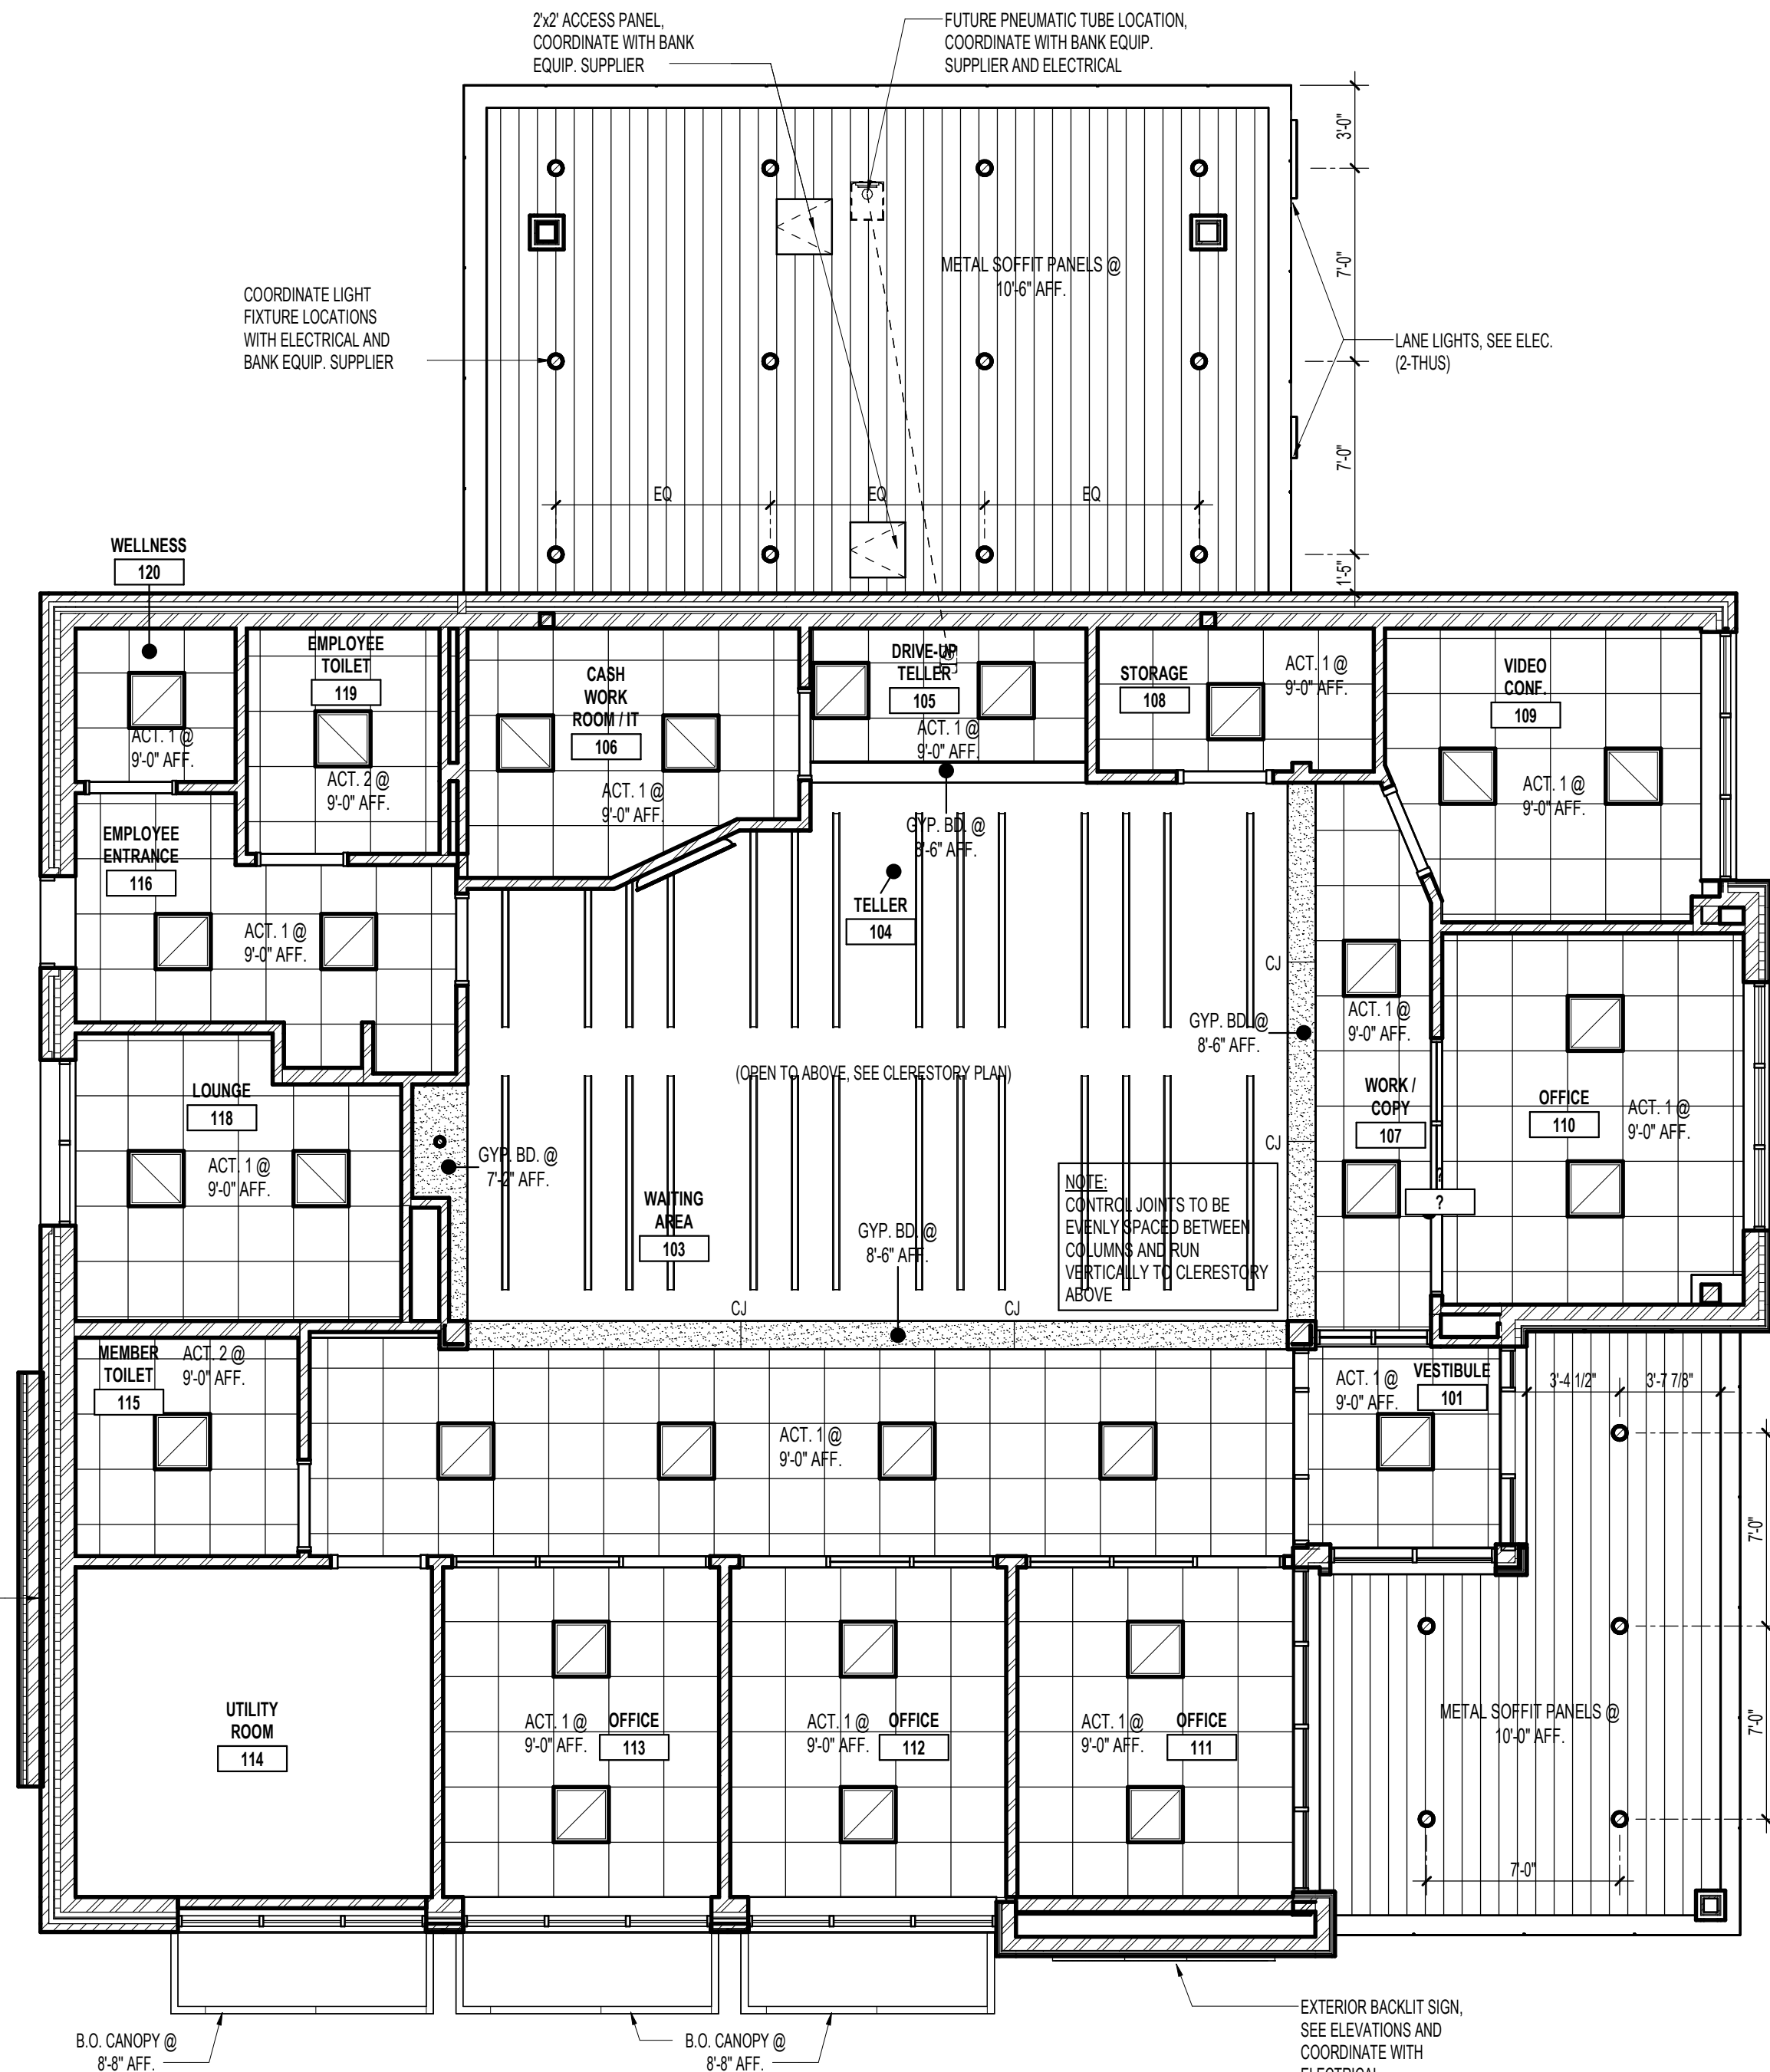

www.htg-architects.com
Minneapolis Bismarck

1010 Mainstreet, Suite 100
Hopkins, MN 55343
Tel: 952.278.8880

PROJECT

MAYO EMPLOYEES
FEDERAL CREDIT UNION

NEW BUILDING

605 WEST AVE S.
LA CROSSE, WI

ISSUED SET 3/27/26

REVISIONS

DATE NO

SEAN C. RABOIN

47337

Reg No.

3/27/26

Date

NOT FOR
CONSTRUCTION
PRELIMINARY

MAIN LEVEL REFLECTED CEILING PLAN

Drawn By: Author

Checked By: Checker

A2.2

251167
COPYRIGHT © HTG ARCHITECTS

The logo for HTG architects features the letters 'HTG' in a large, bold, black sans-serif font. A thick, dark grey swoosh underline starts under the 'H', curves under the 'T' and 'G', and ends with a small upward tick at the bottom right. Below the 'HTG' text, the word 'architects' is written in a smaller, lowercase, black sans-serif font.

1010 Mainstreet, Suite 100
Hopkins, MN 55343
Tel: 952.278.8880

**MAYO EMPLOYEES
FEDERAL CREDIT UNION**




605 WEST AVE S.
LA CROSSE, WI

**NOT FOR
CONSTRUCTION
PRELIMINARY**

Drawn By: Author Checked By: Checker


A3.1

251167
COPYRIGHT © HTG ARCHITECTS

   





1
SK4
OPTION A - EXTERIOR ELEVATION - WEST
3/16" = 1'-0"

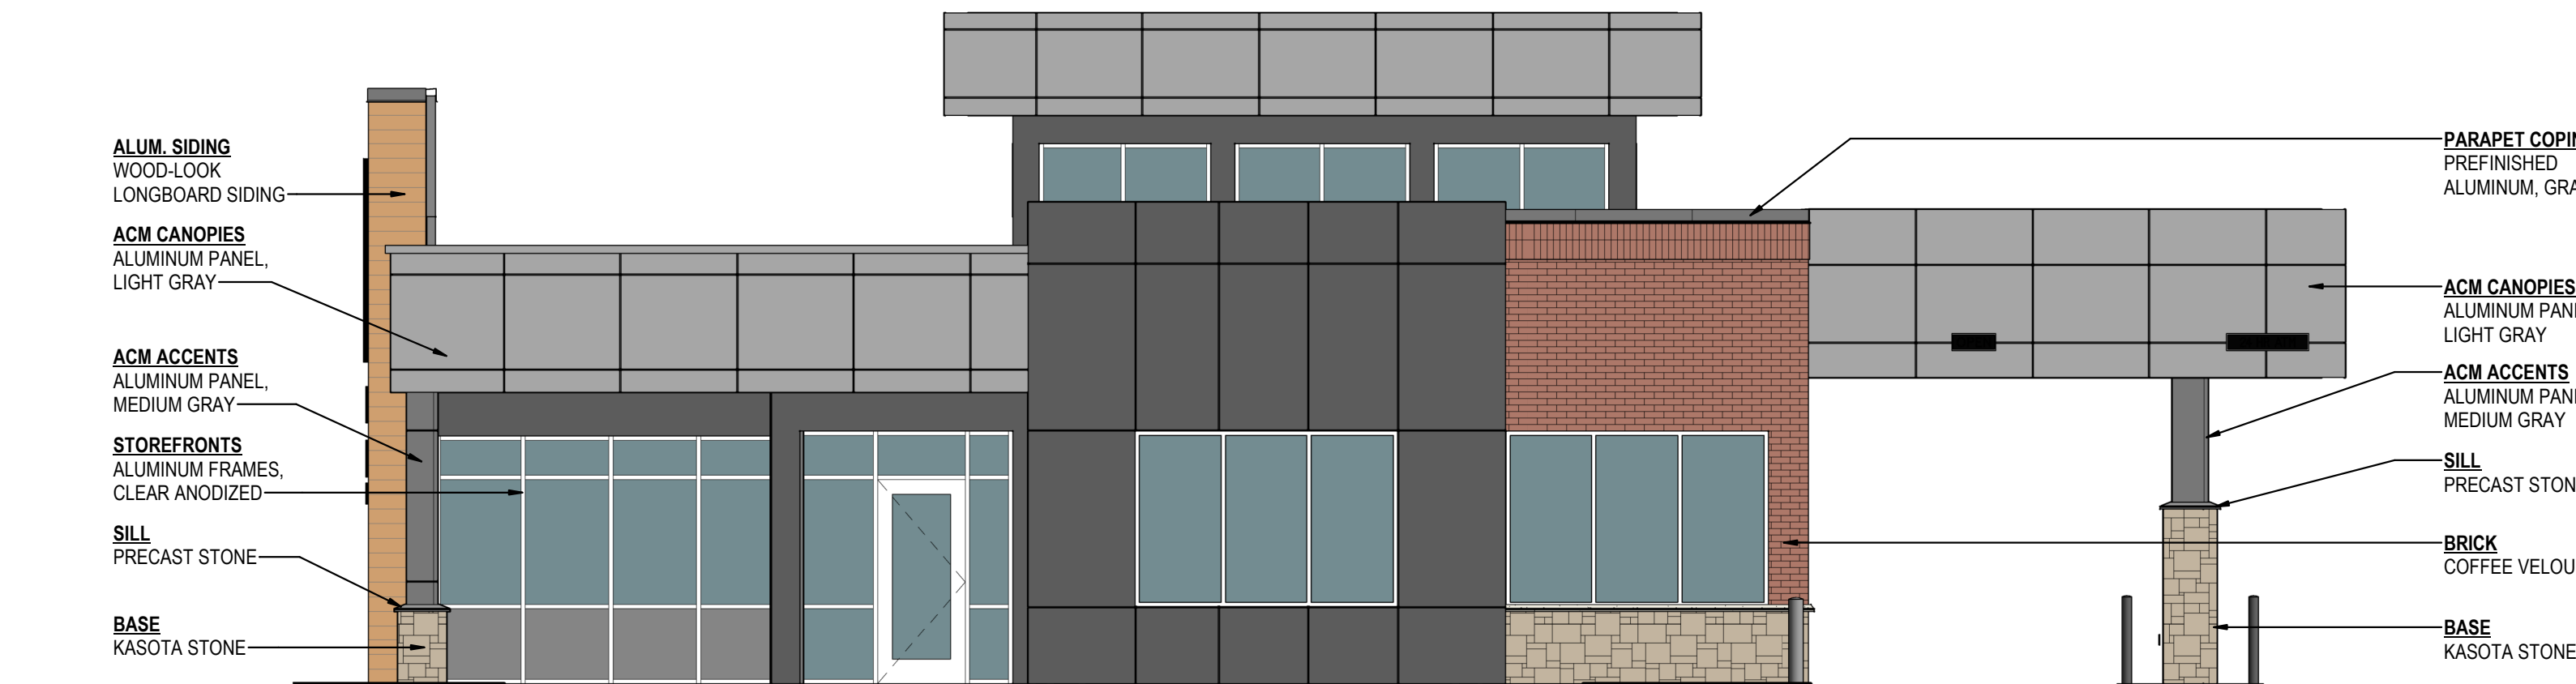

2
SK4
OPTION A - EXTERIOR ELEVATION - SOUTH
3/16" = 1'-0"

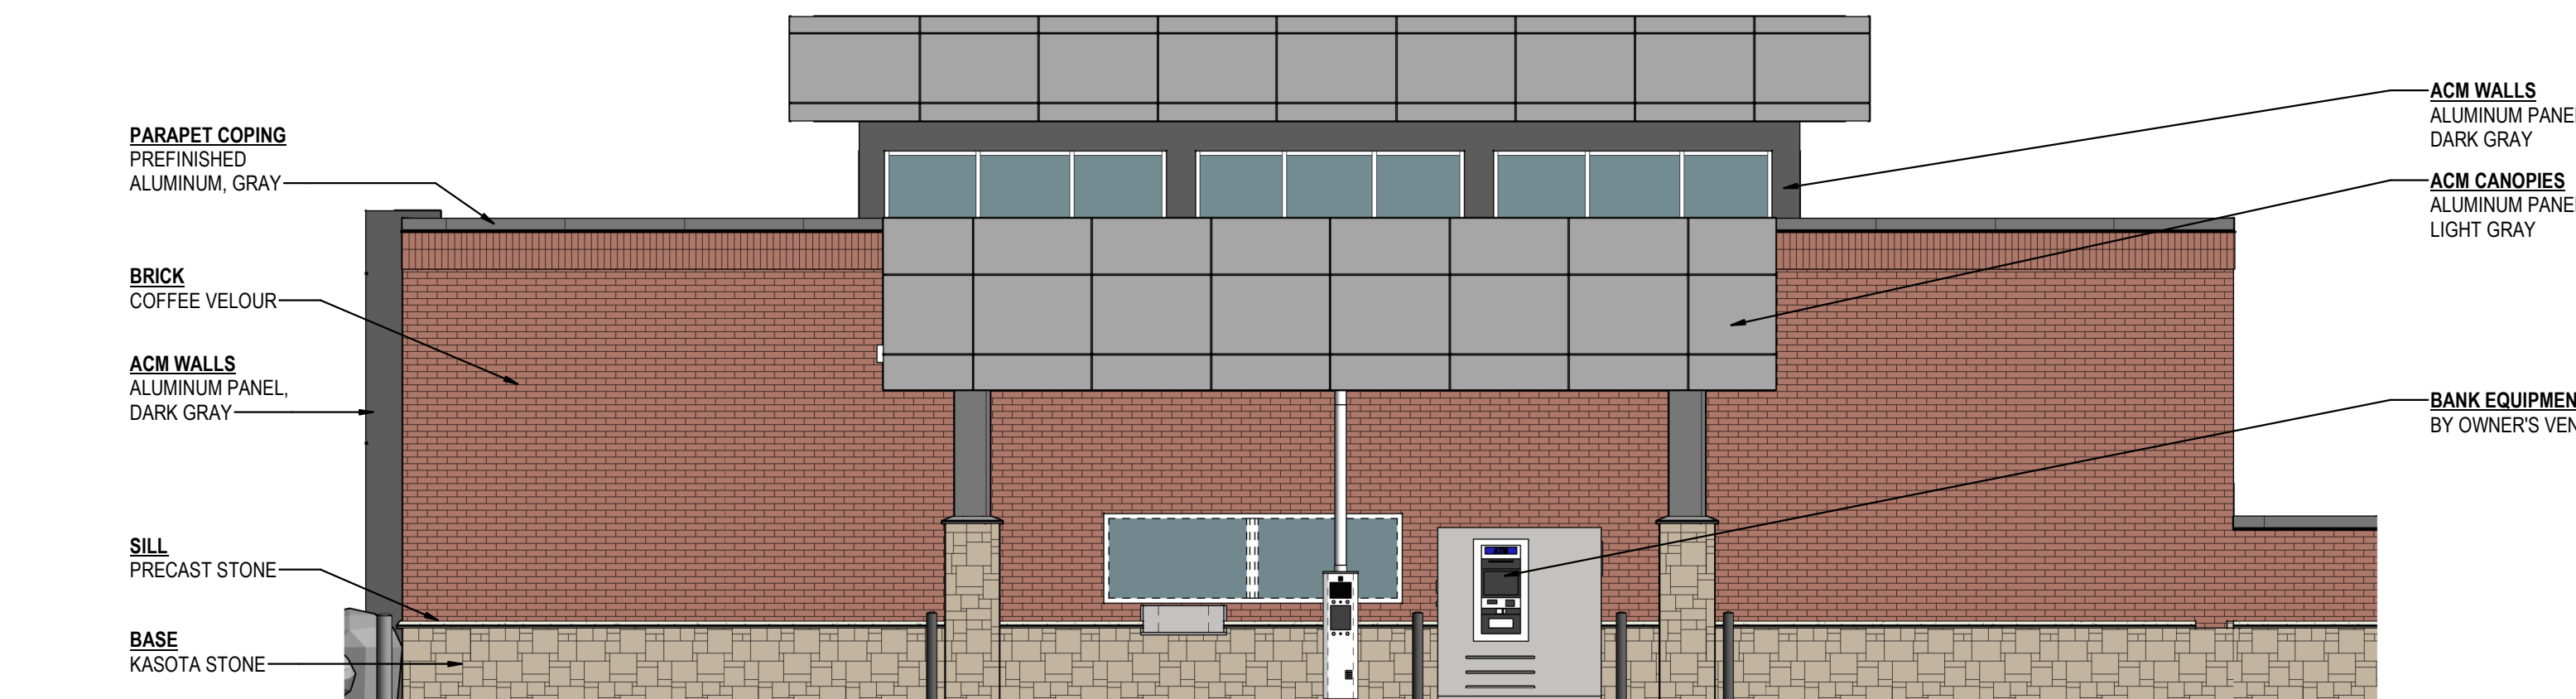

3
SK4
OPTION A - EXTERIOR ELEVATION - EAST
3/16" = 1'-0"

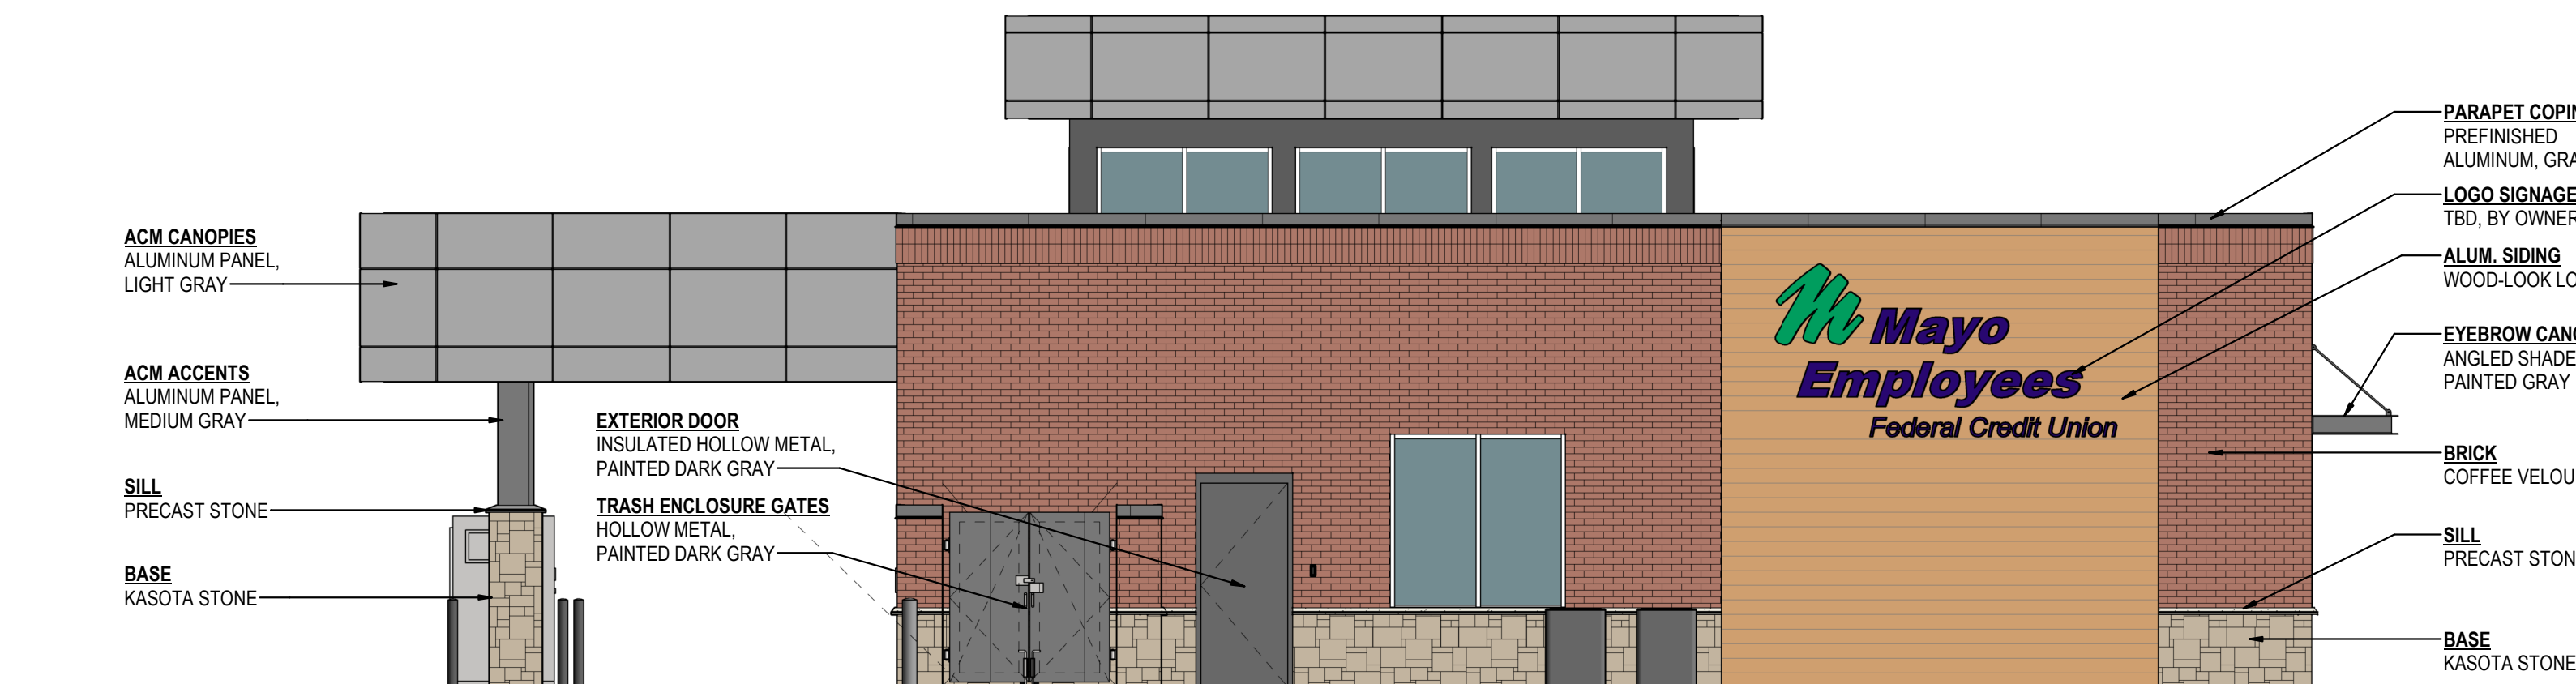

4
SK4
OPTION A - EXTERIOR ELEVATION - NORTH
3/16" = 1'-0"

PROJECT

**MAYO EMPLOYEES
FEDERAL CREDIT UNION**

NEW BUILDING

05 WEST AVE S.
A CROSSE, WI

SUED SET 3/27/26

REVISIONS

[illegible]

SEAN C. RABOIN	
47337	3/27/26
Reg No.	Date


**NOT FOR
CONSTRUCTION
PRELIMINARY**

WALL SECTIONS


Written By: SRC Checked By: SCR

A5.1


1167
COPYRIGHT © HTG ARCHITECTS

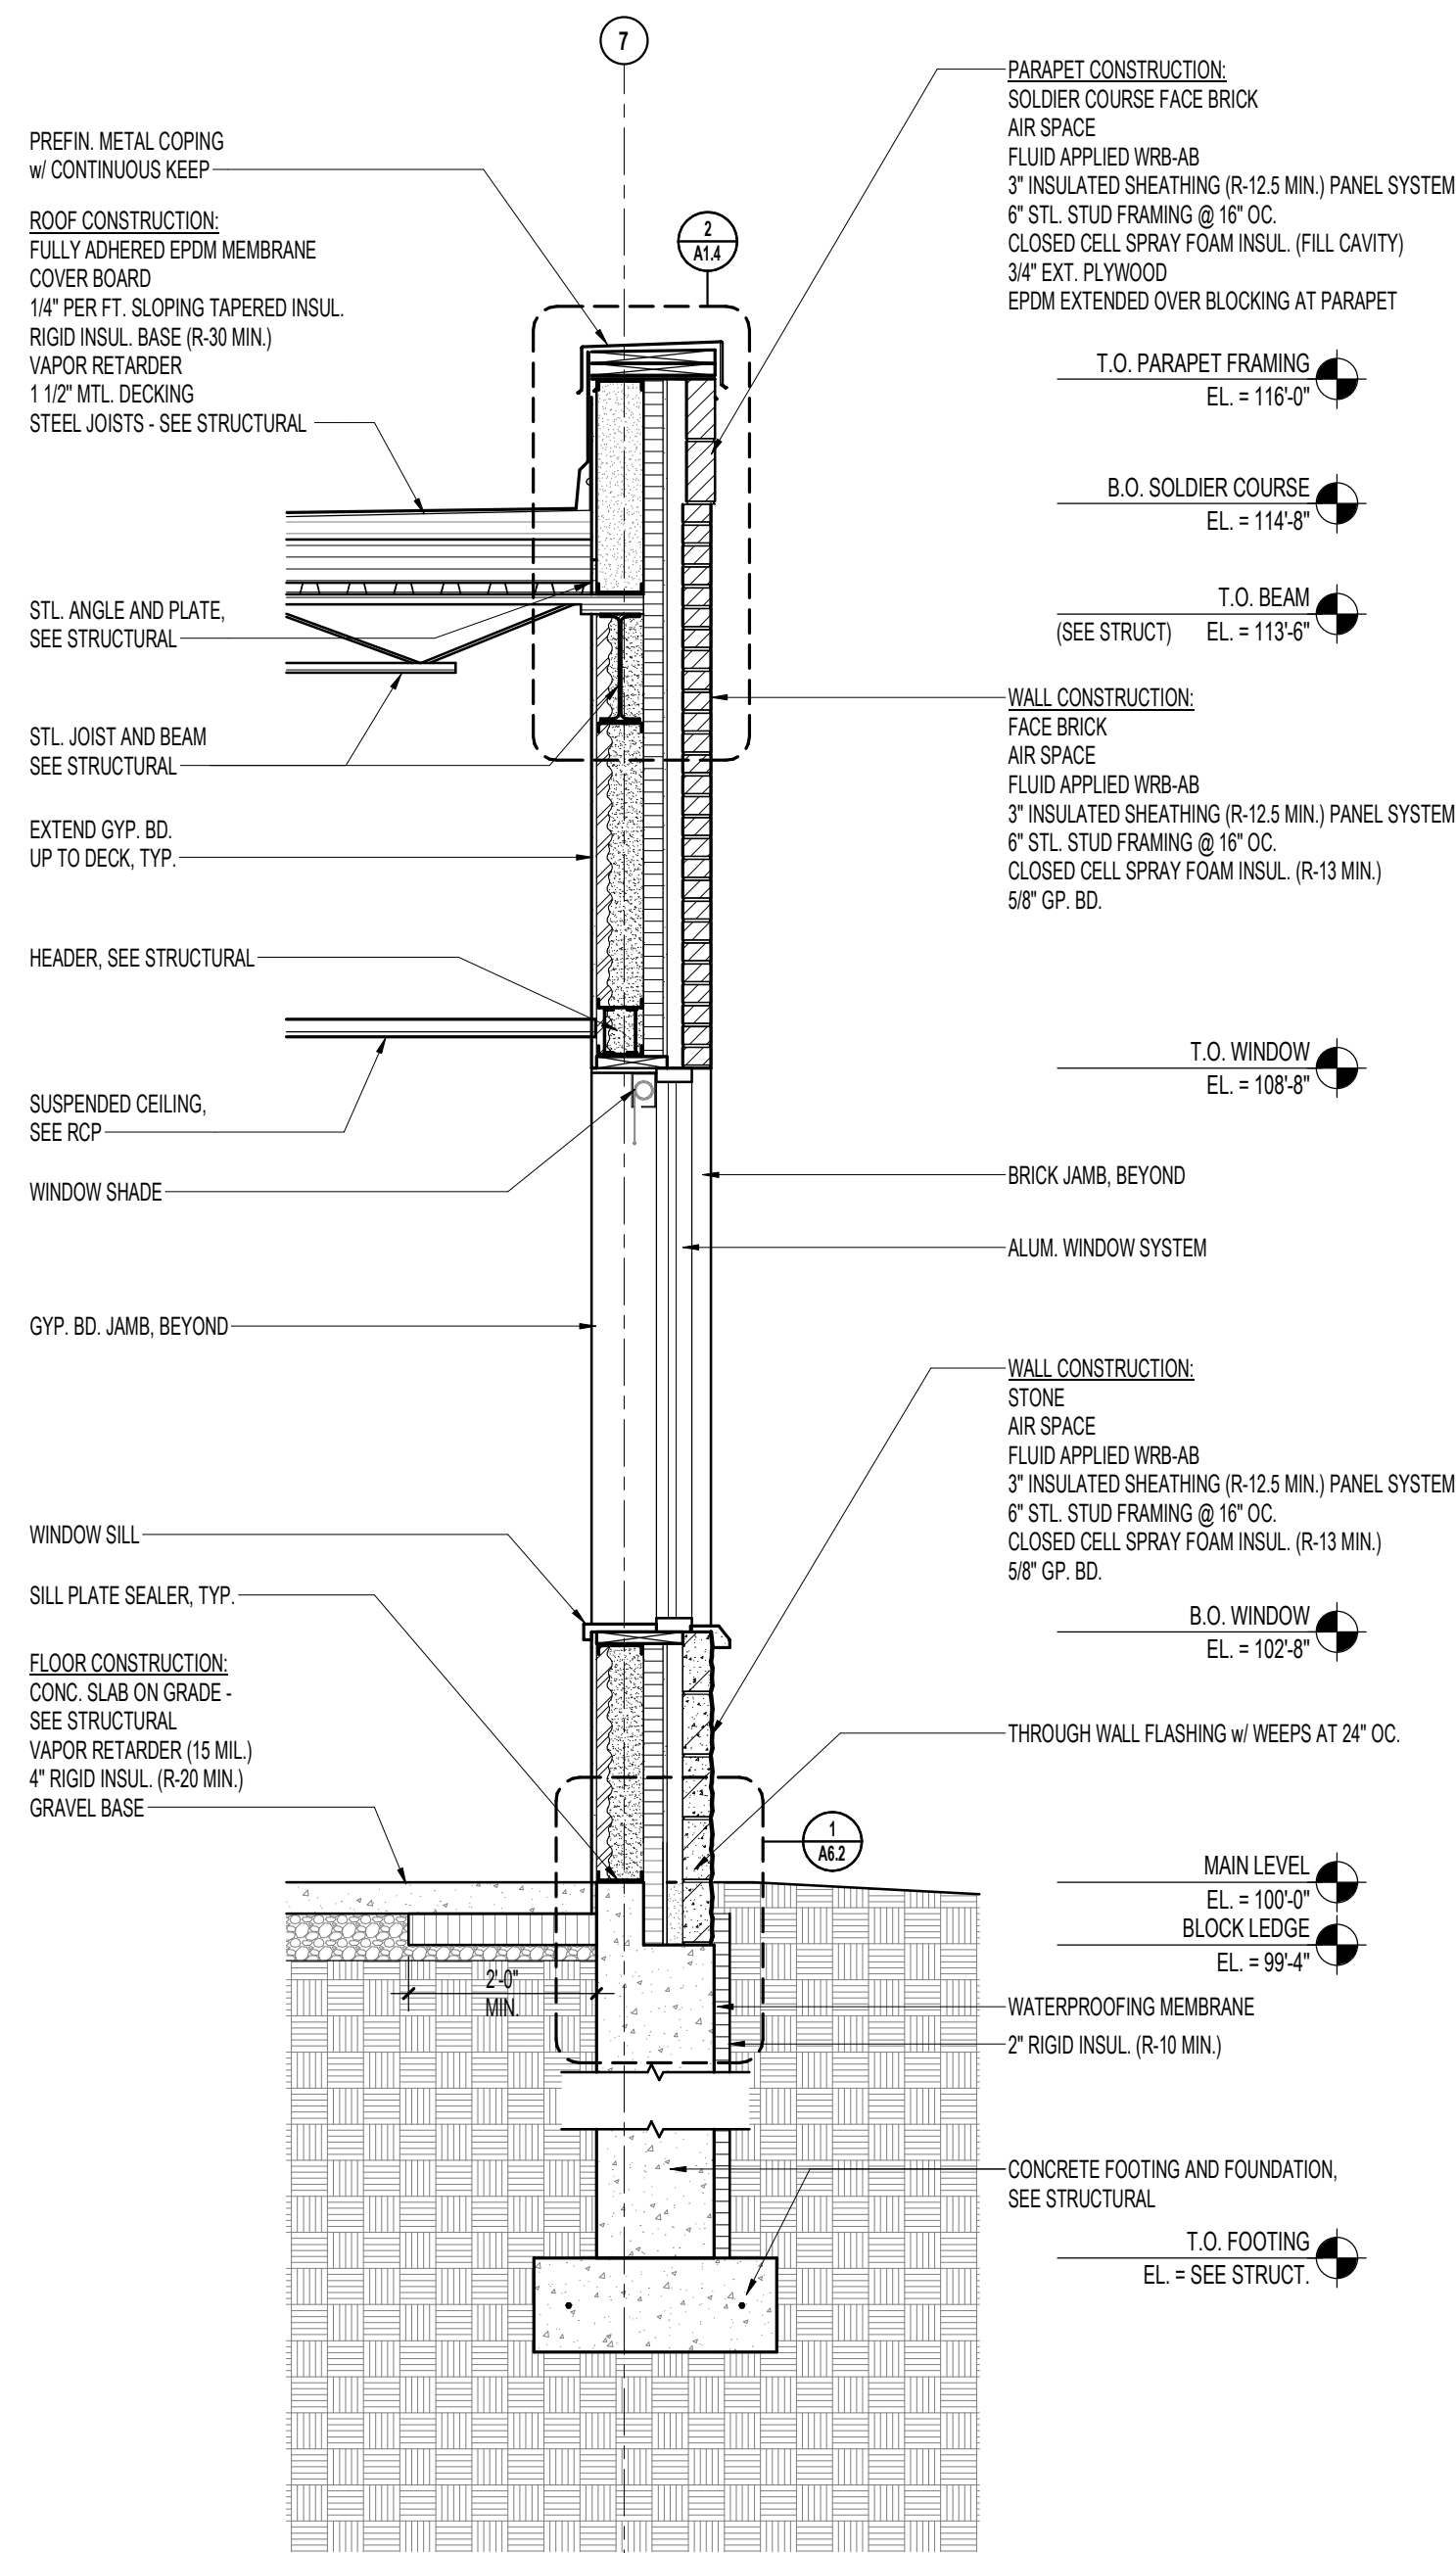

3 WALL SECTION, WINDOW
A5.1 1/2" = 1'-0"

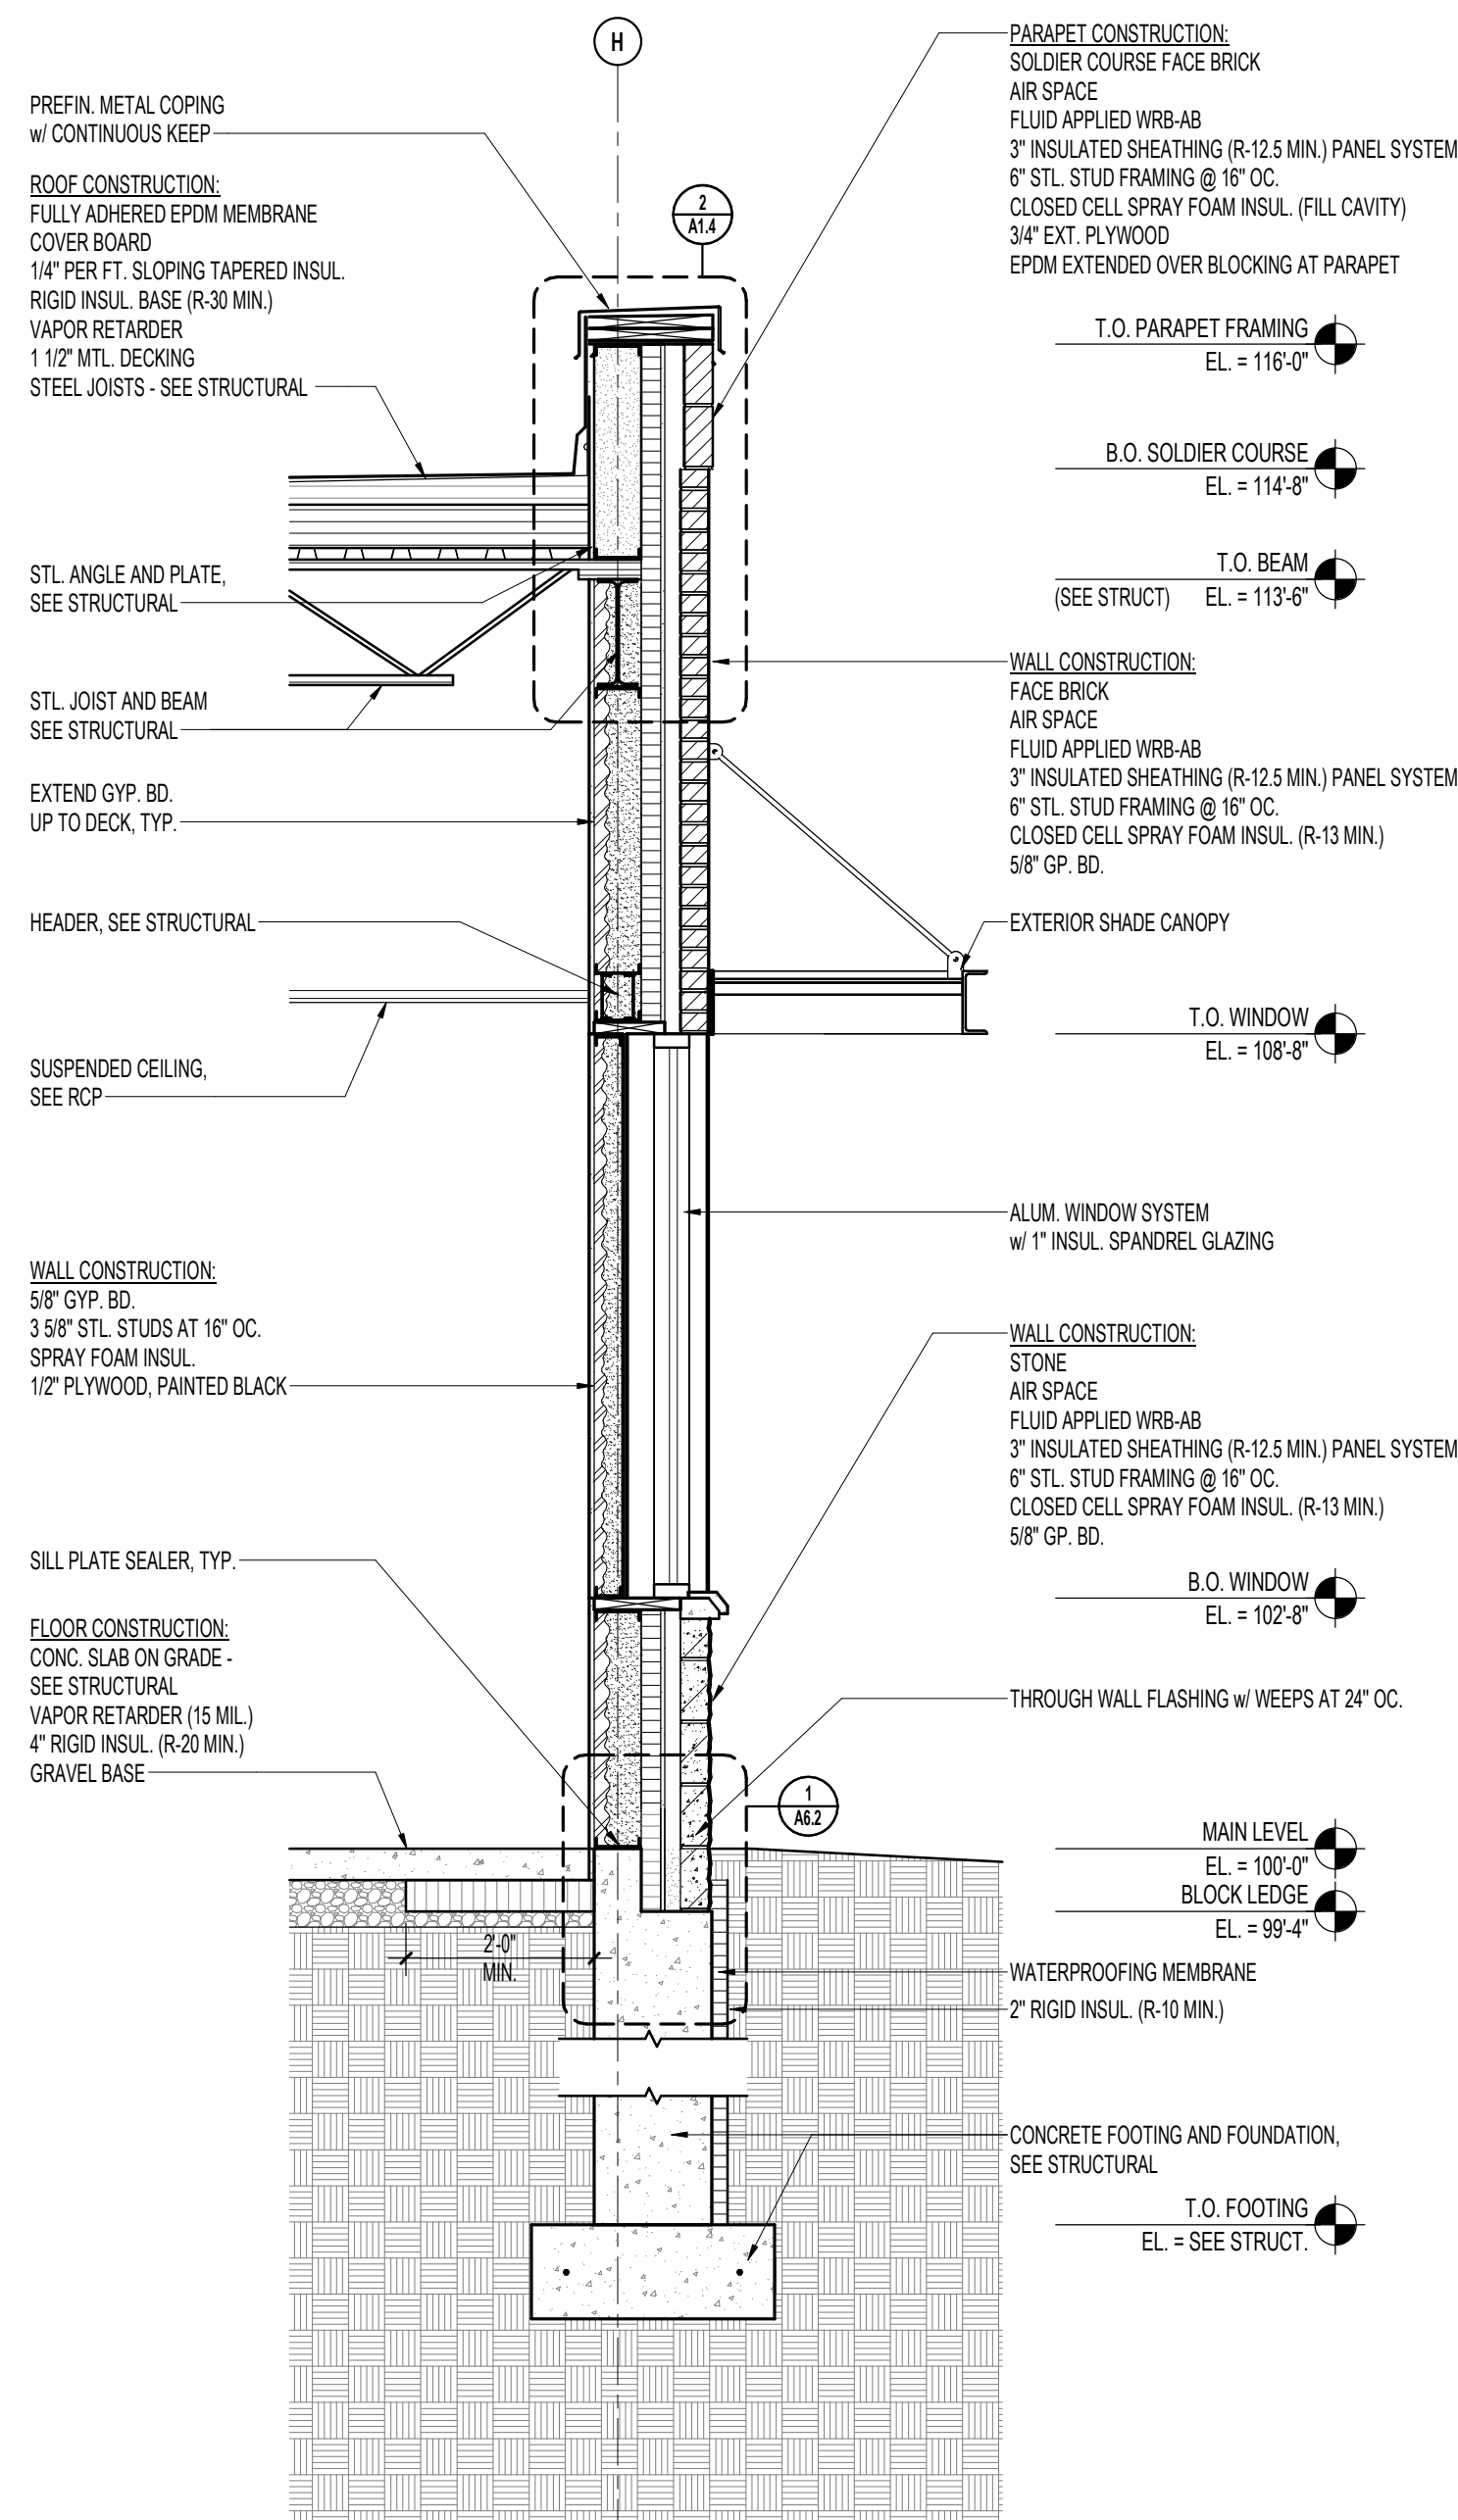

2 WALL SECTION, WINDOW, SPANDREL
A5.1 1/2" = 1'-0"

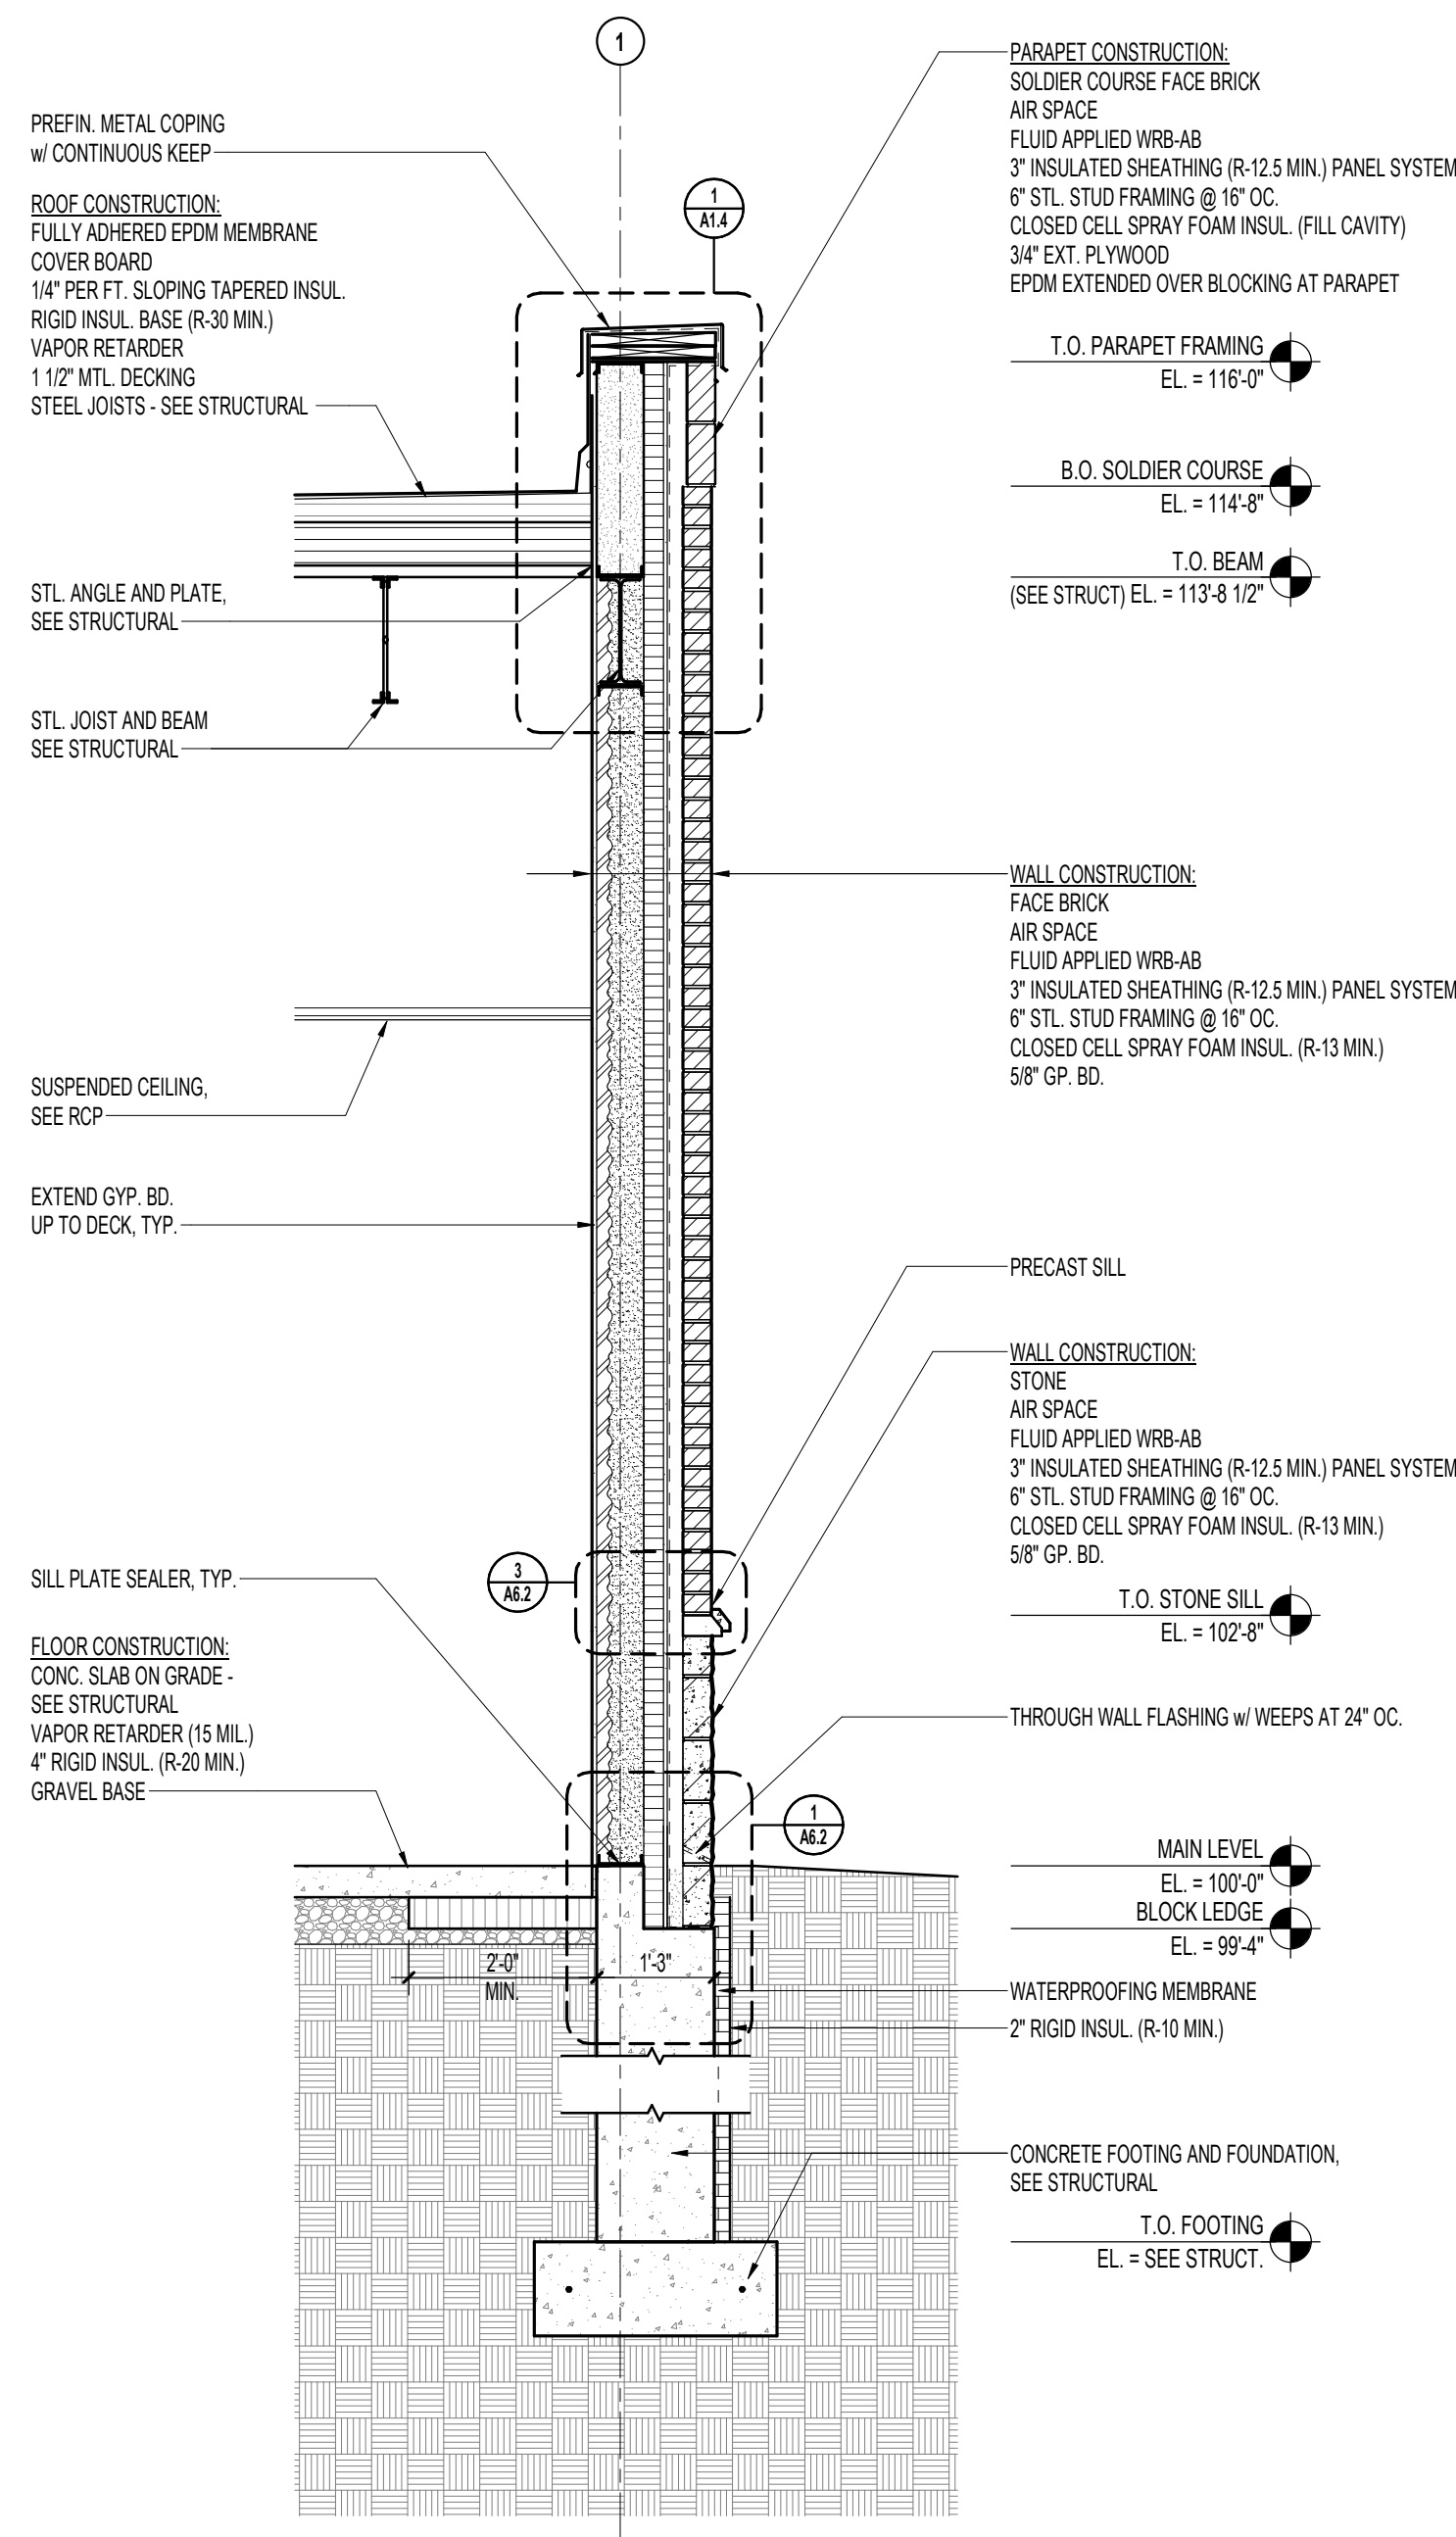

1 WALL SECTION, TYP.
A5.1 1/2" = 1'-0"

PROJECT

MAYO EMPLOYEES
FEDERAL CREDIT UNION

NEW BUILDING

605 WEST AVE S.
LA CROSSE, WI

ISSUED SET 3/27/26

REVISIONS

DATE NO

SEAN C. RABOIN

47337 3/27/26


Reg No. Date

NOT FOR
CONSTRUCTION
PRELIMINARY

WALL SECTIONS

Drawn By: SRC Checked By: SCR

A5.2

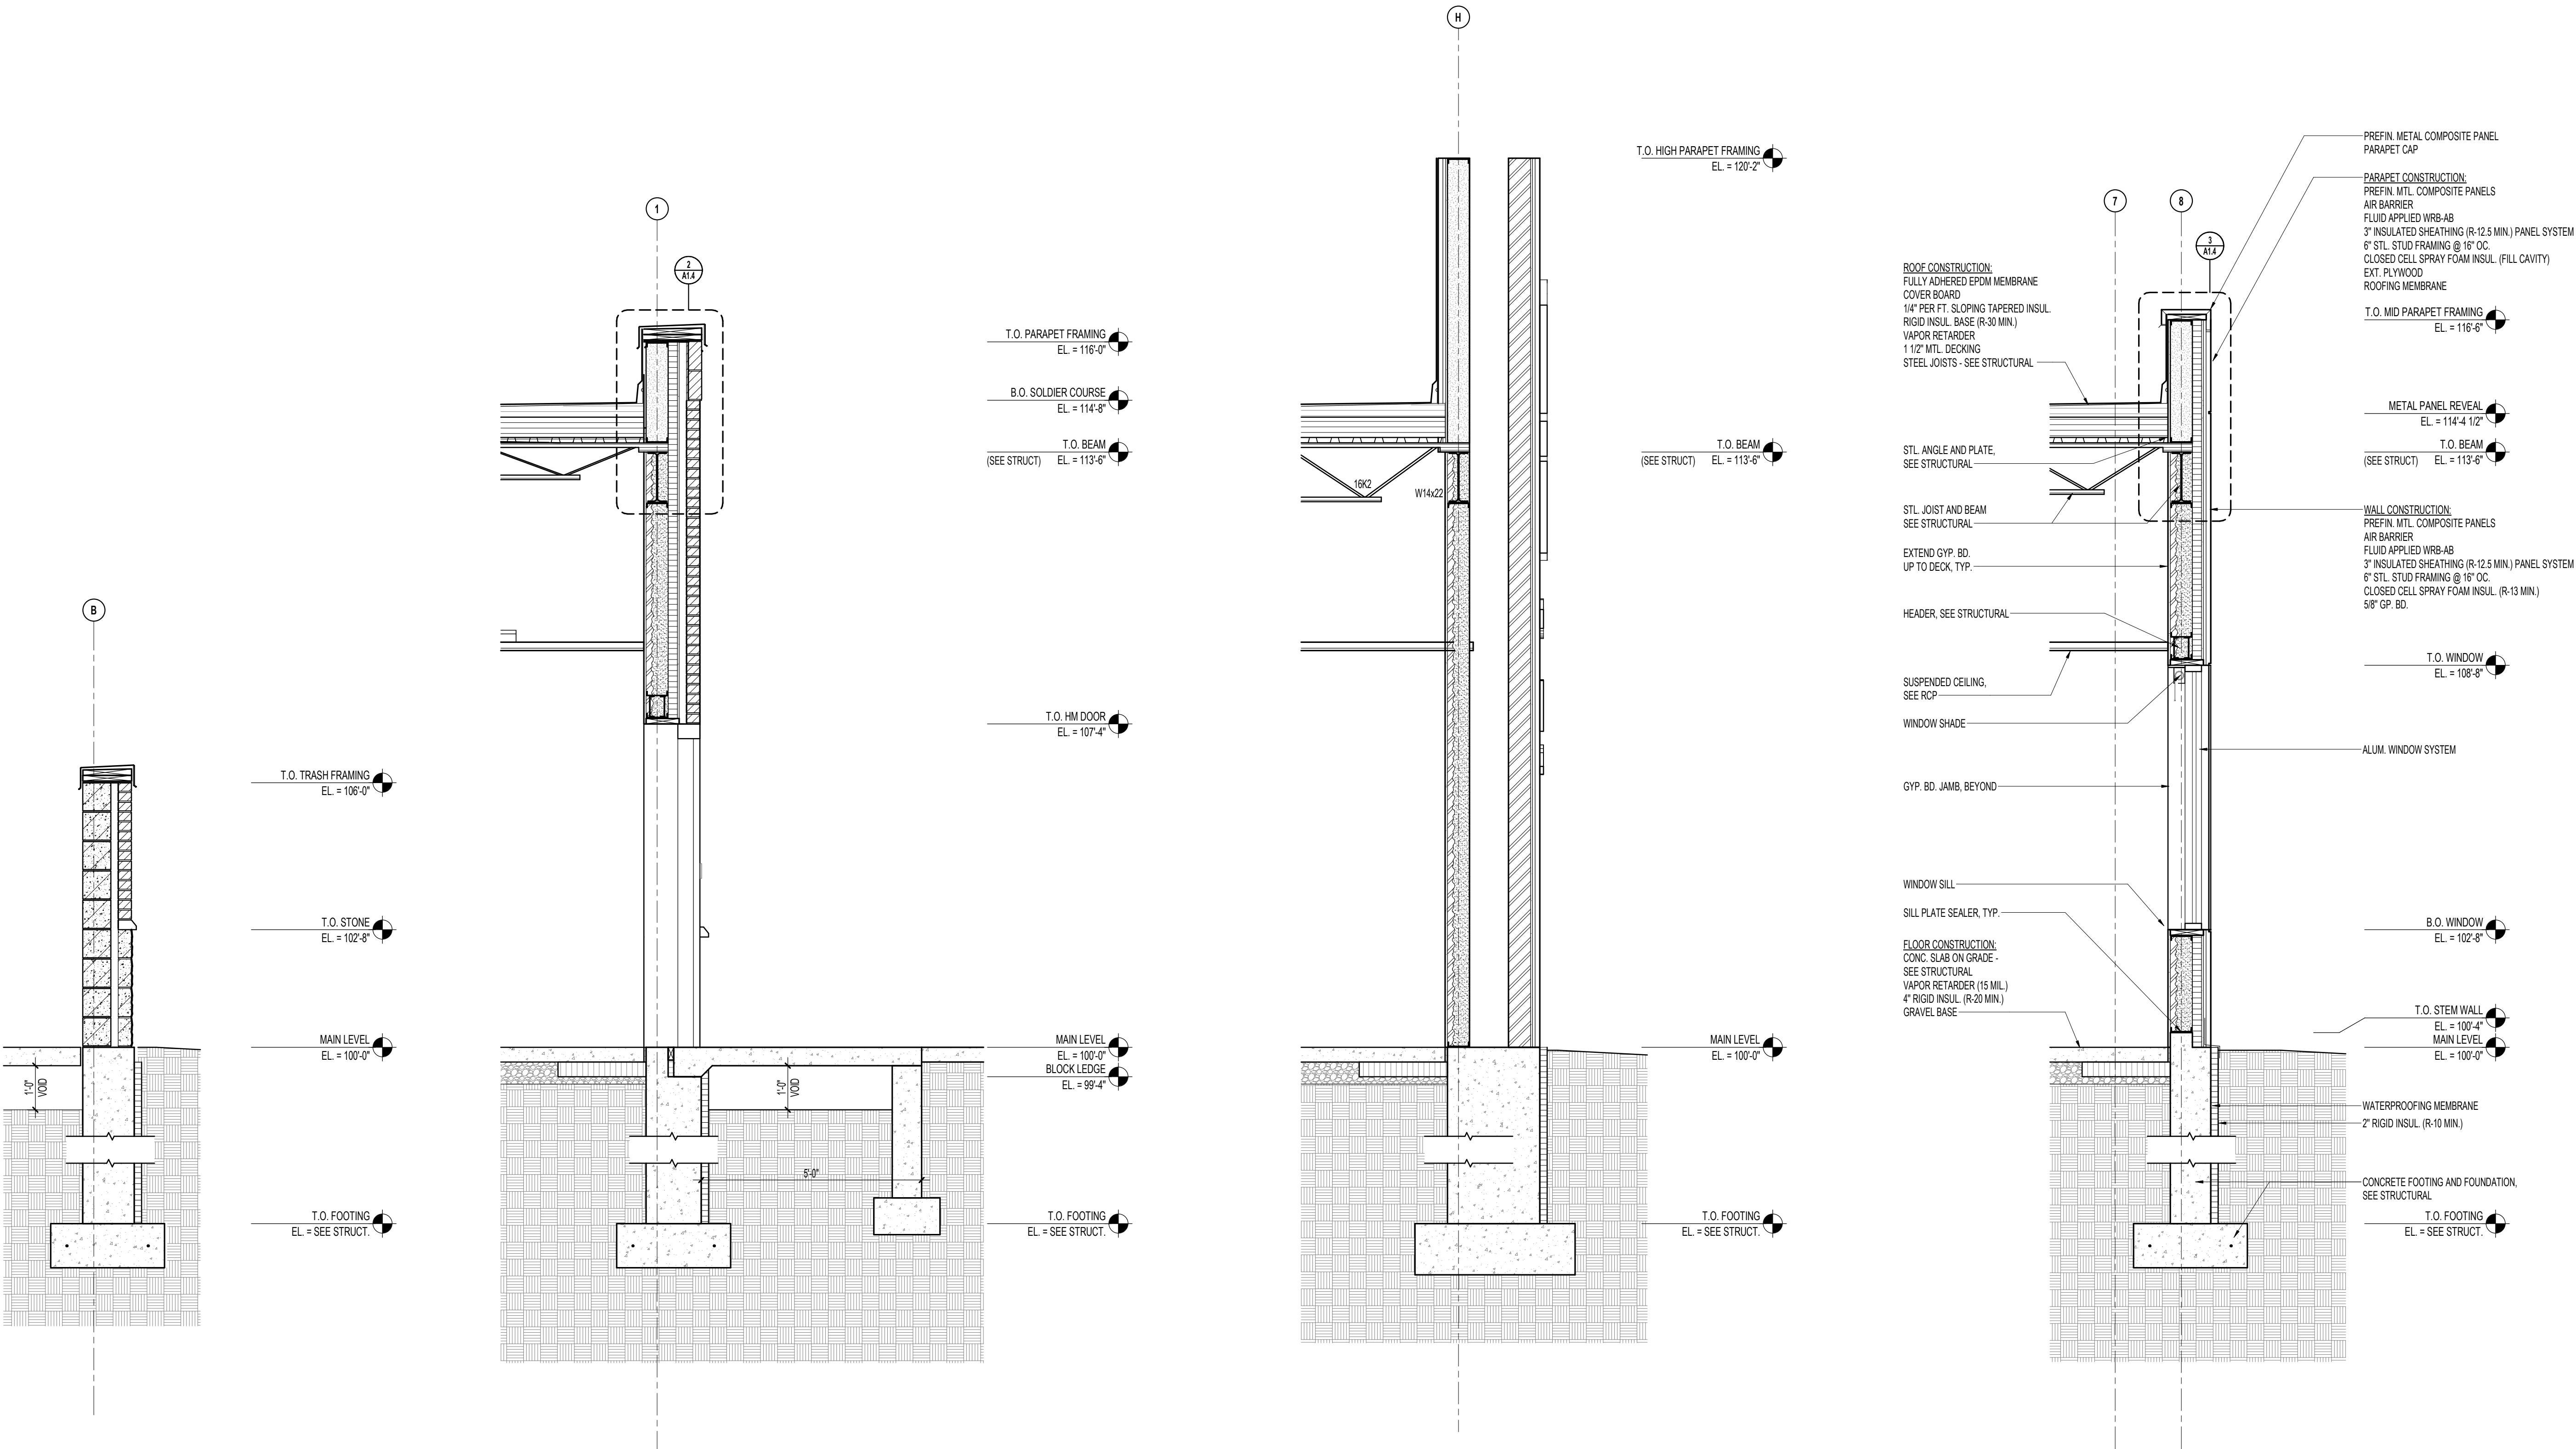

4 WALL SECTION, TRASH ENCLOSURE
A5.2 1/2" = 1'-0"

3 WALL SECTION, EMPLOYEE ENTRY
A5.2 1/2" = 1'-0"

2 WALL SECTION, SIGN WALL
A5.2 1/2" = 1'-0"

1 WALL SECTION, WINDOW, METAL PANEL
A5.2 1/2" = 1'-0"

PROJECT

**MAYO EMPLOYEES
FEDERAL CREDIT UNION**

NEW BUILDING

605 WEST AVE S.
LA CROSSE, WI

[illegible]

SEAN C. RABOIN	
47337	3/27/26
Reg No.	Date


**NOT FOR
CONSTRUCTION
PRELIMINARY**

WALL SECTIONS


Drawn By: SRC

A5.3

51167
COPYRIGHT © HTG ARCHITECTS

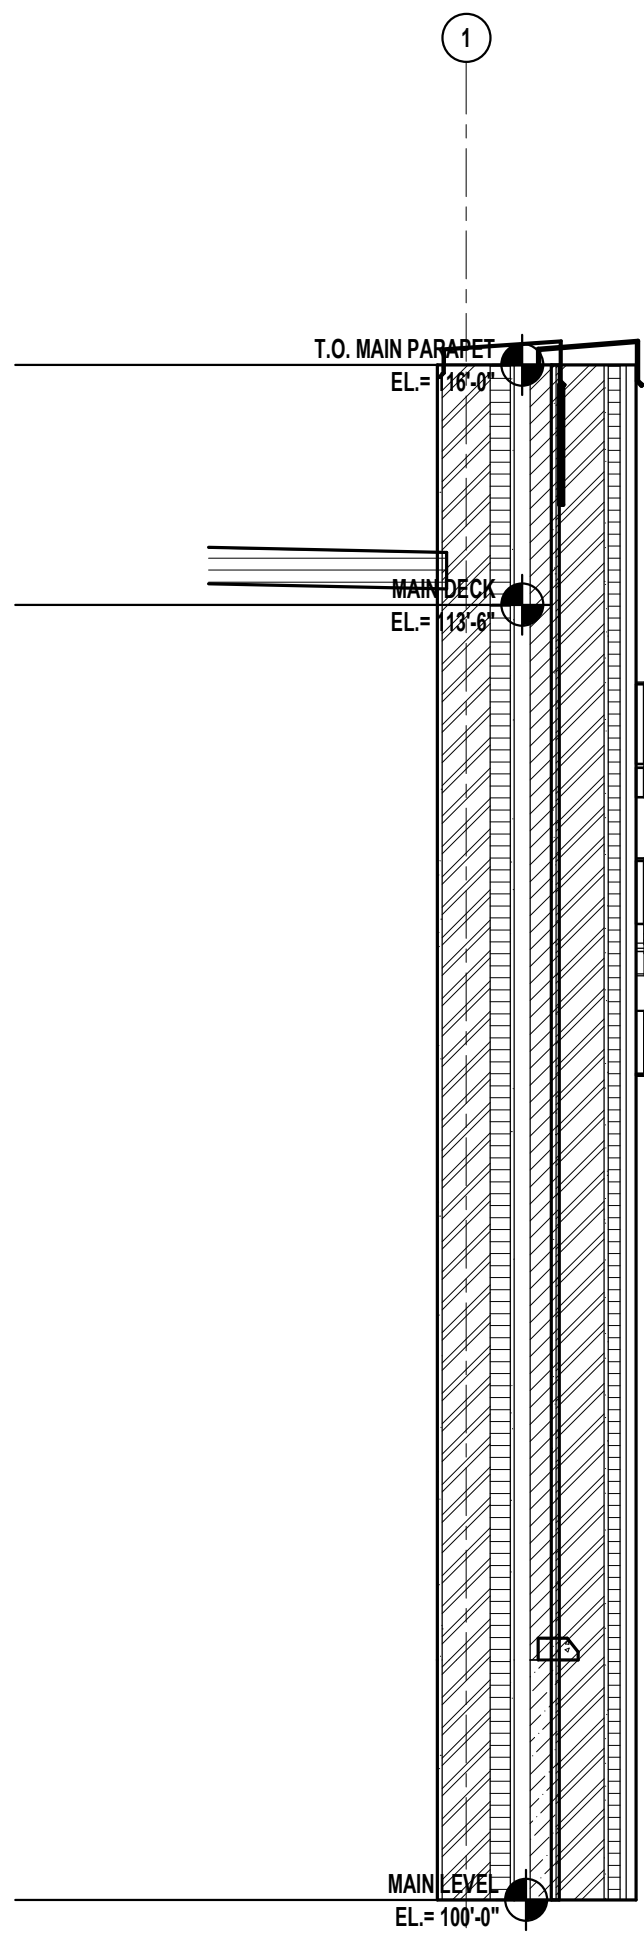

2 WALL SECTION AT DOUBLE WALL

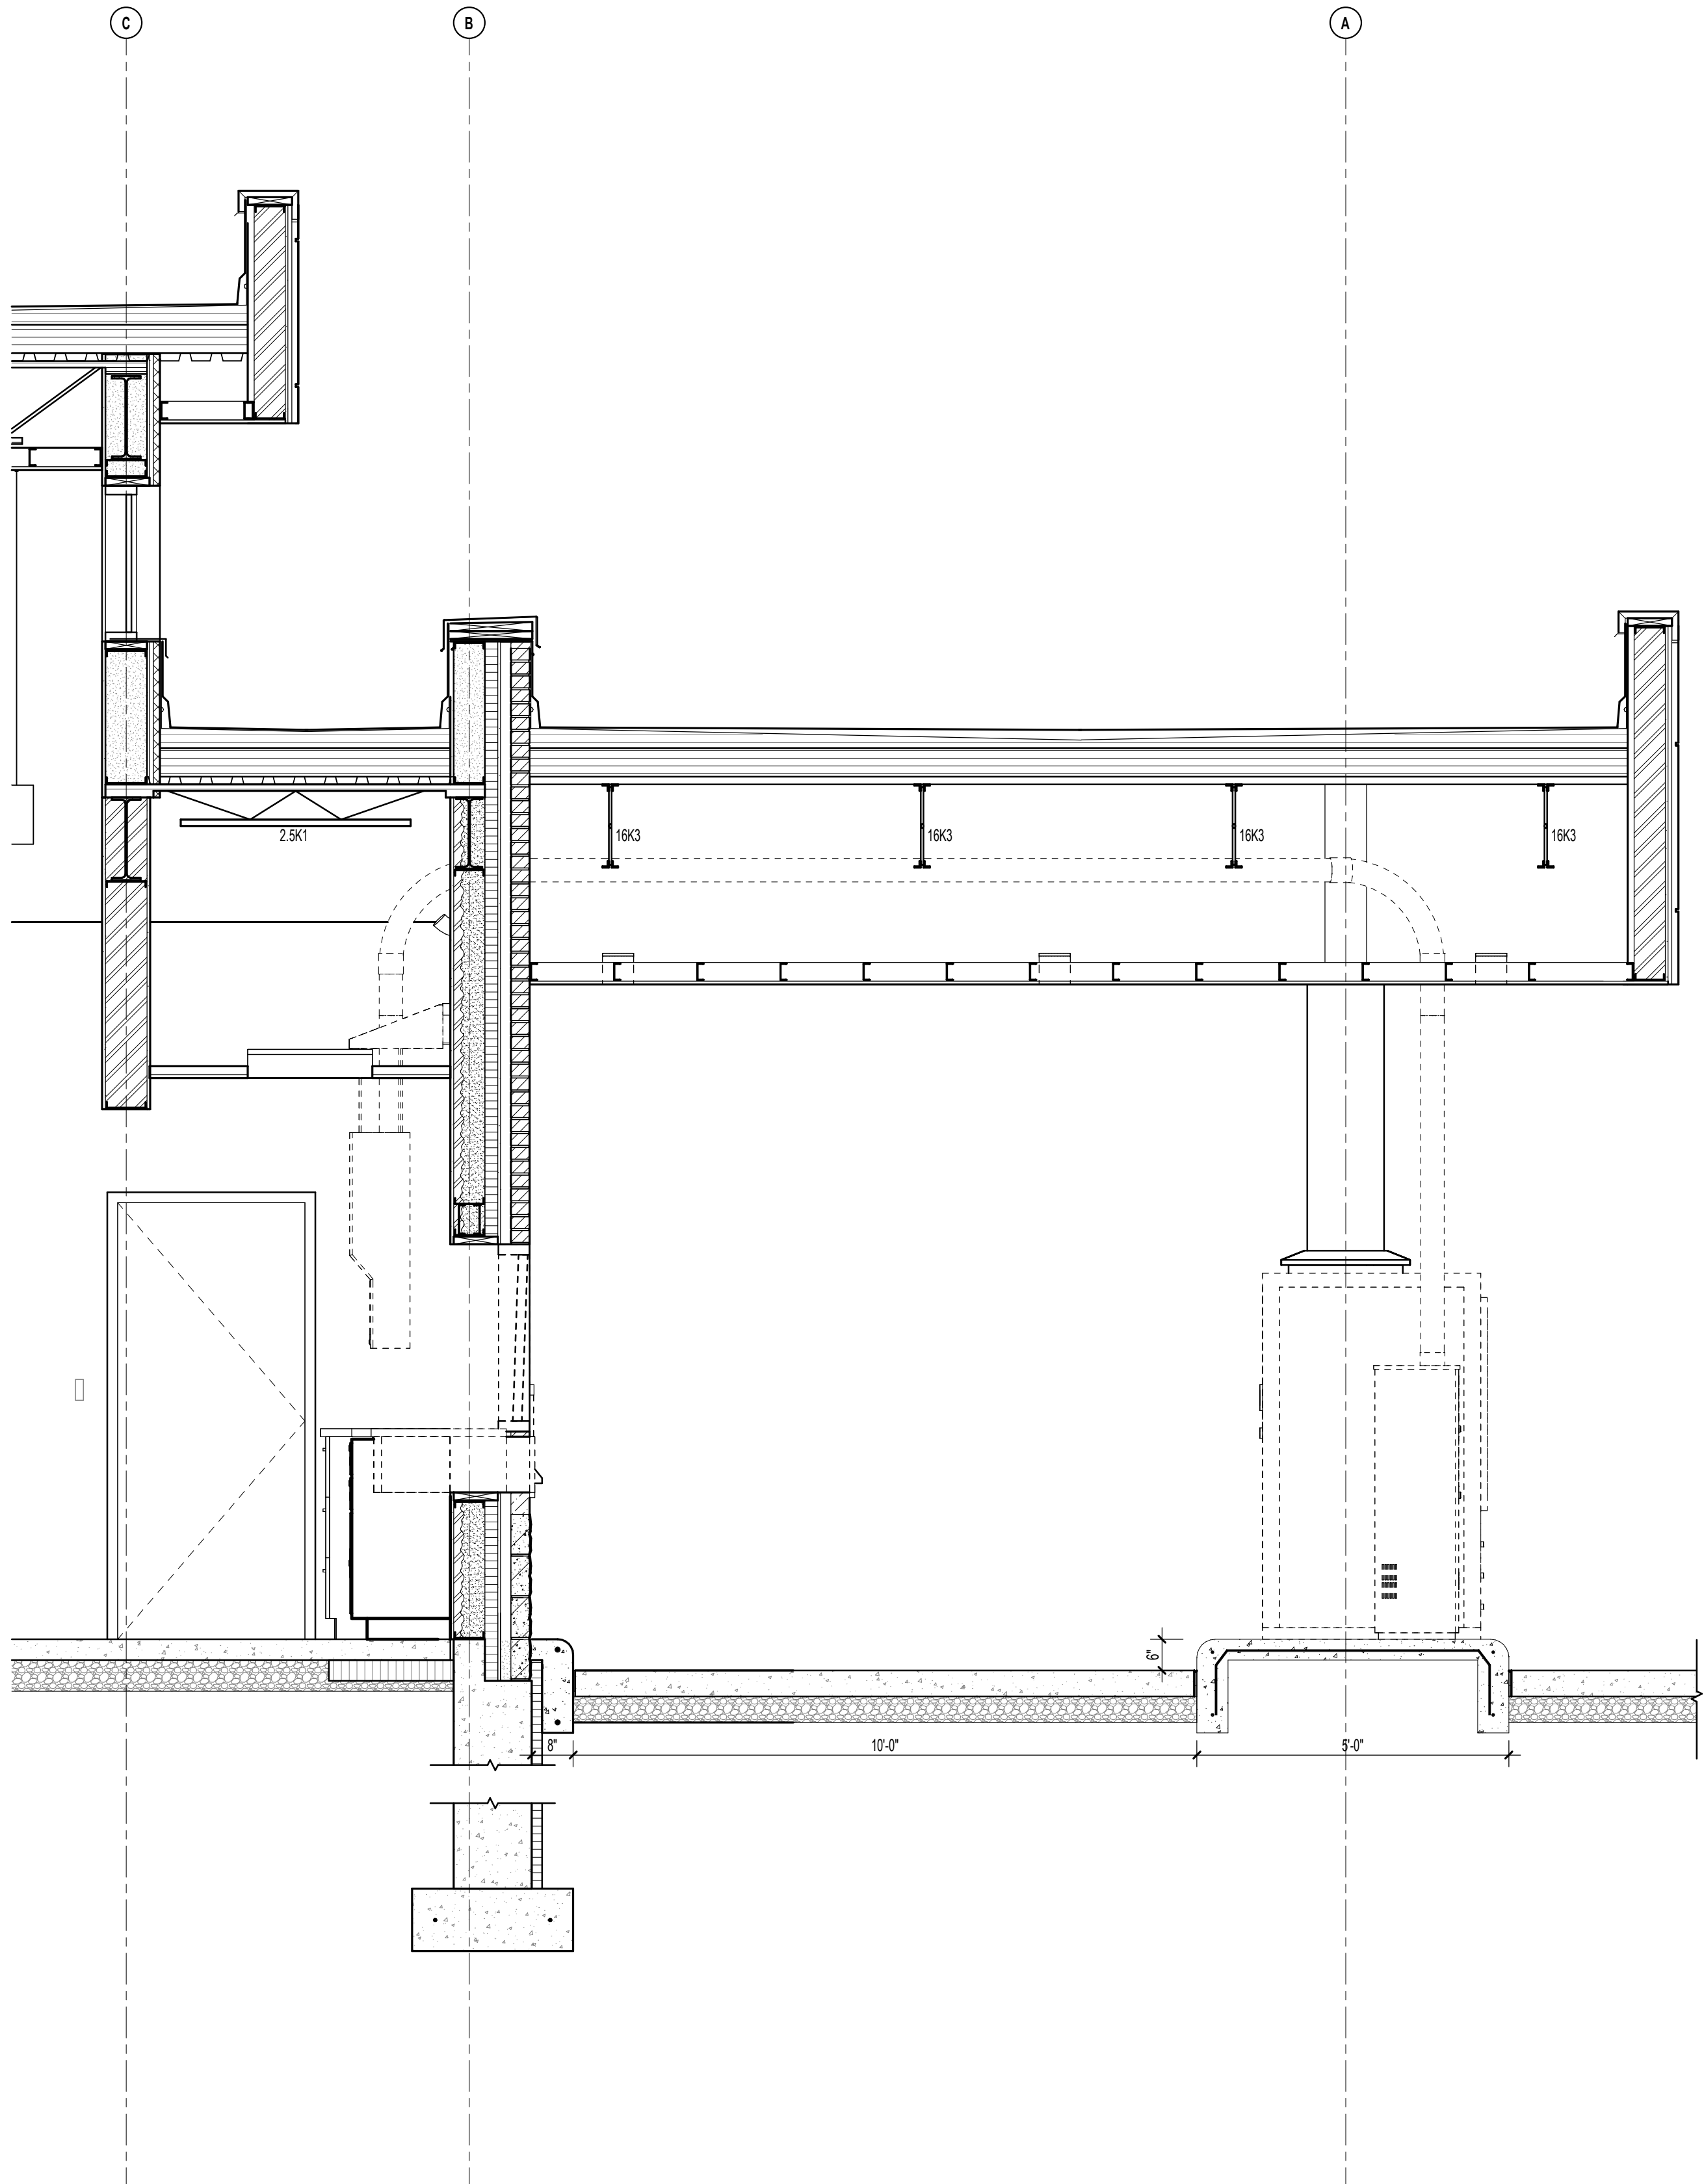

1 SECTION AT DRIVE-UP
A5.3 1/2" = 1'-0"