

Sheet Number 1

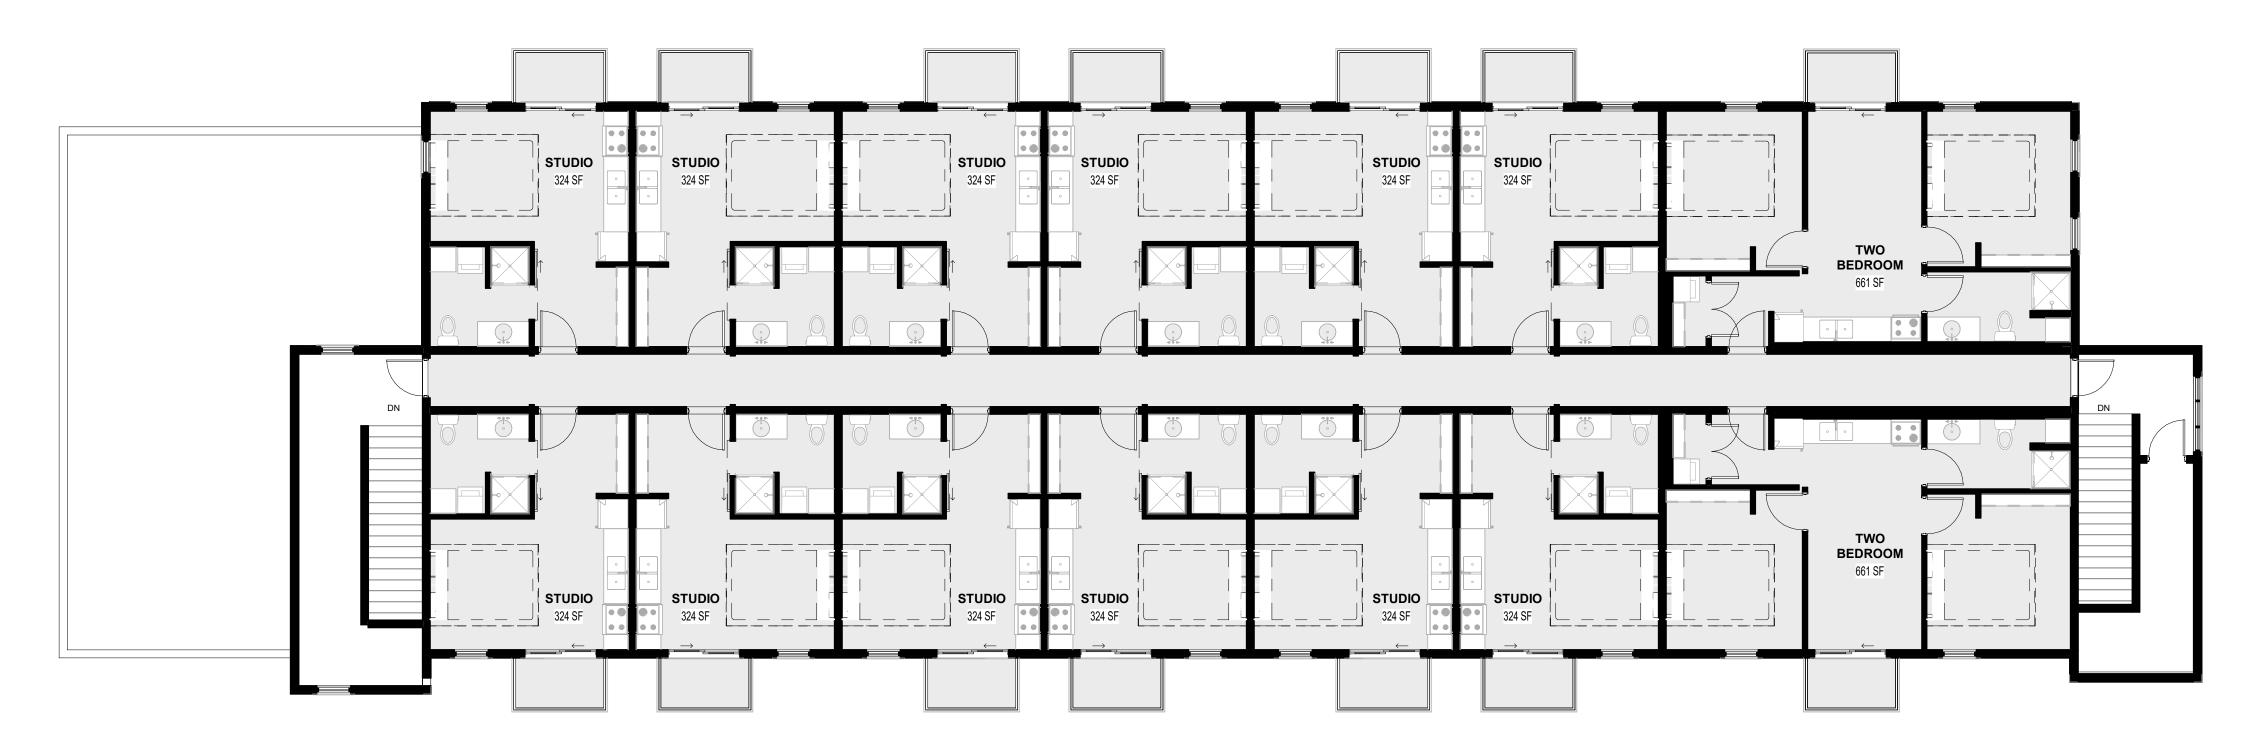

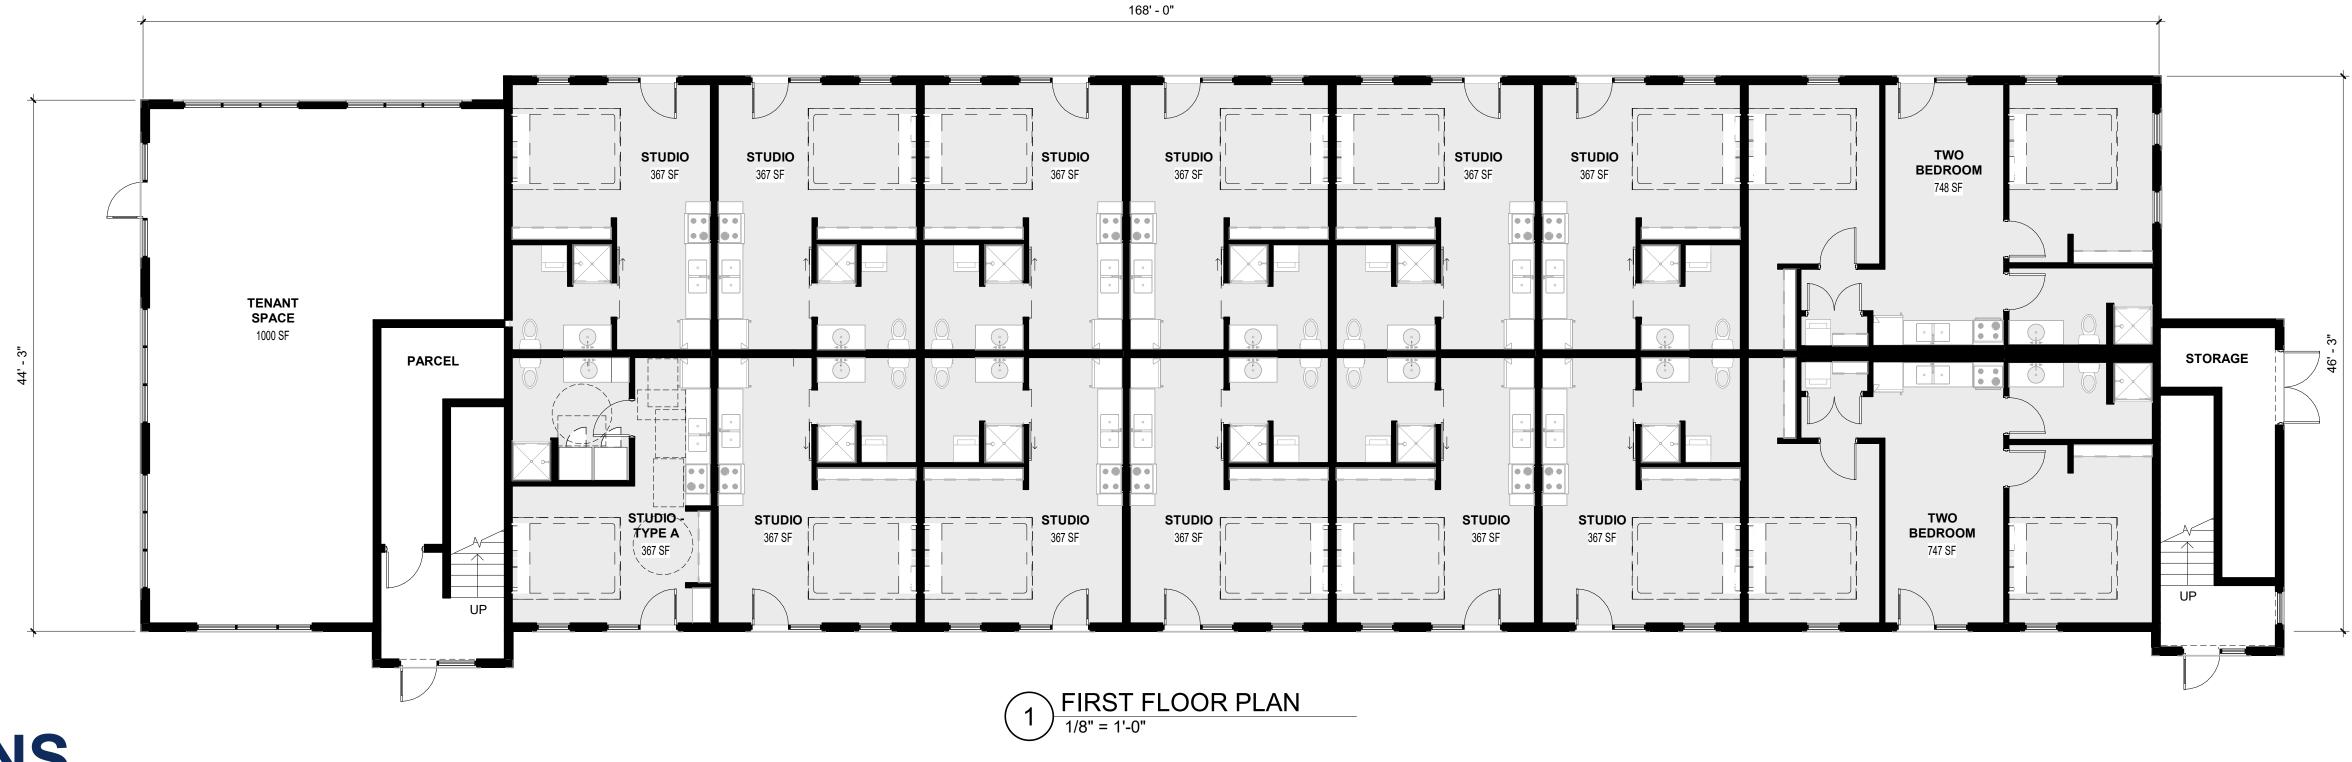



CONCEPT FLOOR PLANS


ISG

BADGER WEST DEVELOPMENT LA CROSSE, WISCONSIN - FEBRUARY 2025 ISG PROJECT NO. 24-32213


2 SECOND FLOOR PLAN 1/8" = 1'-0"

3 THIRD FLOOR PLAN 1/8" = 1'-0"



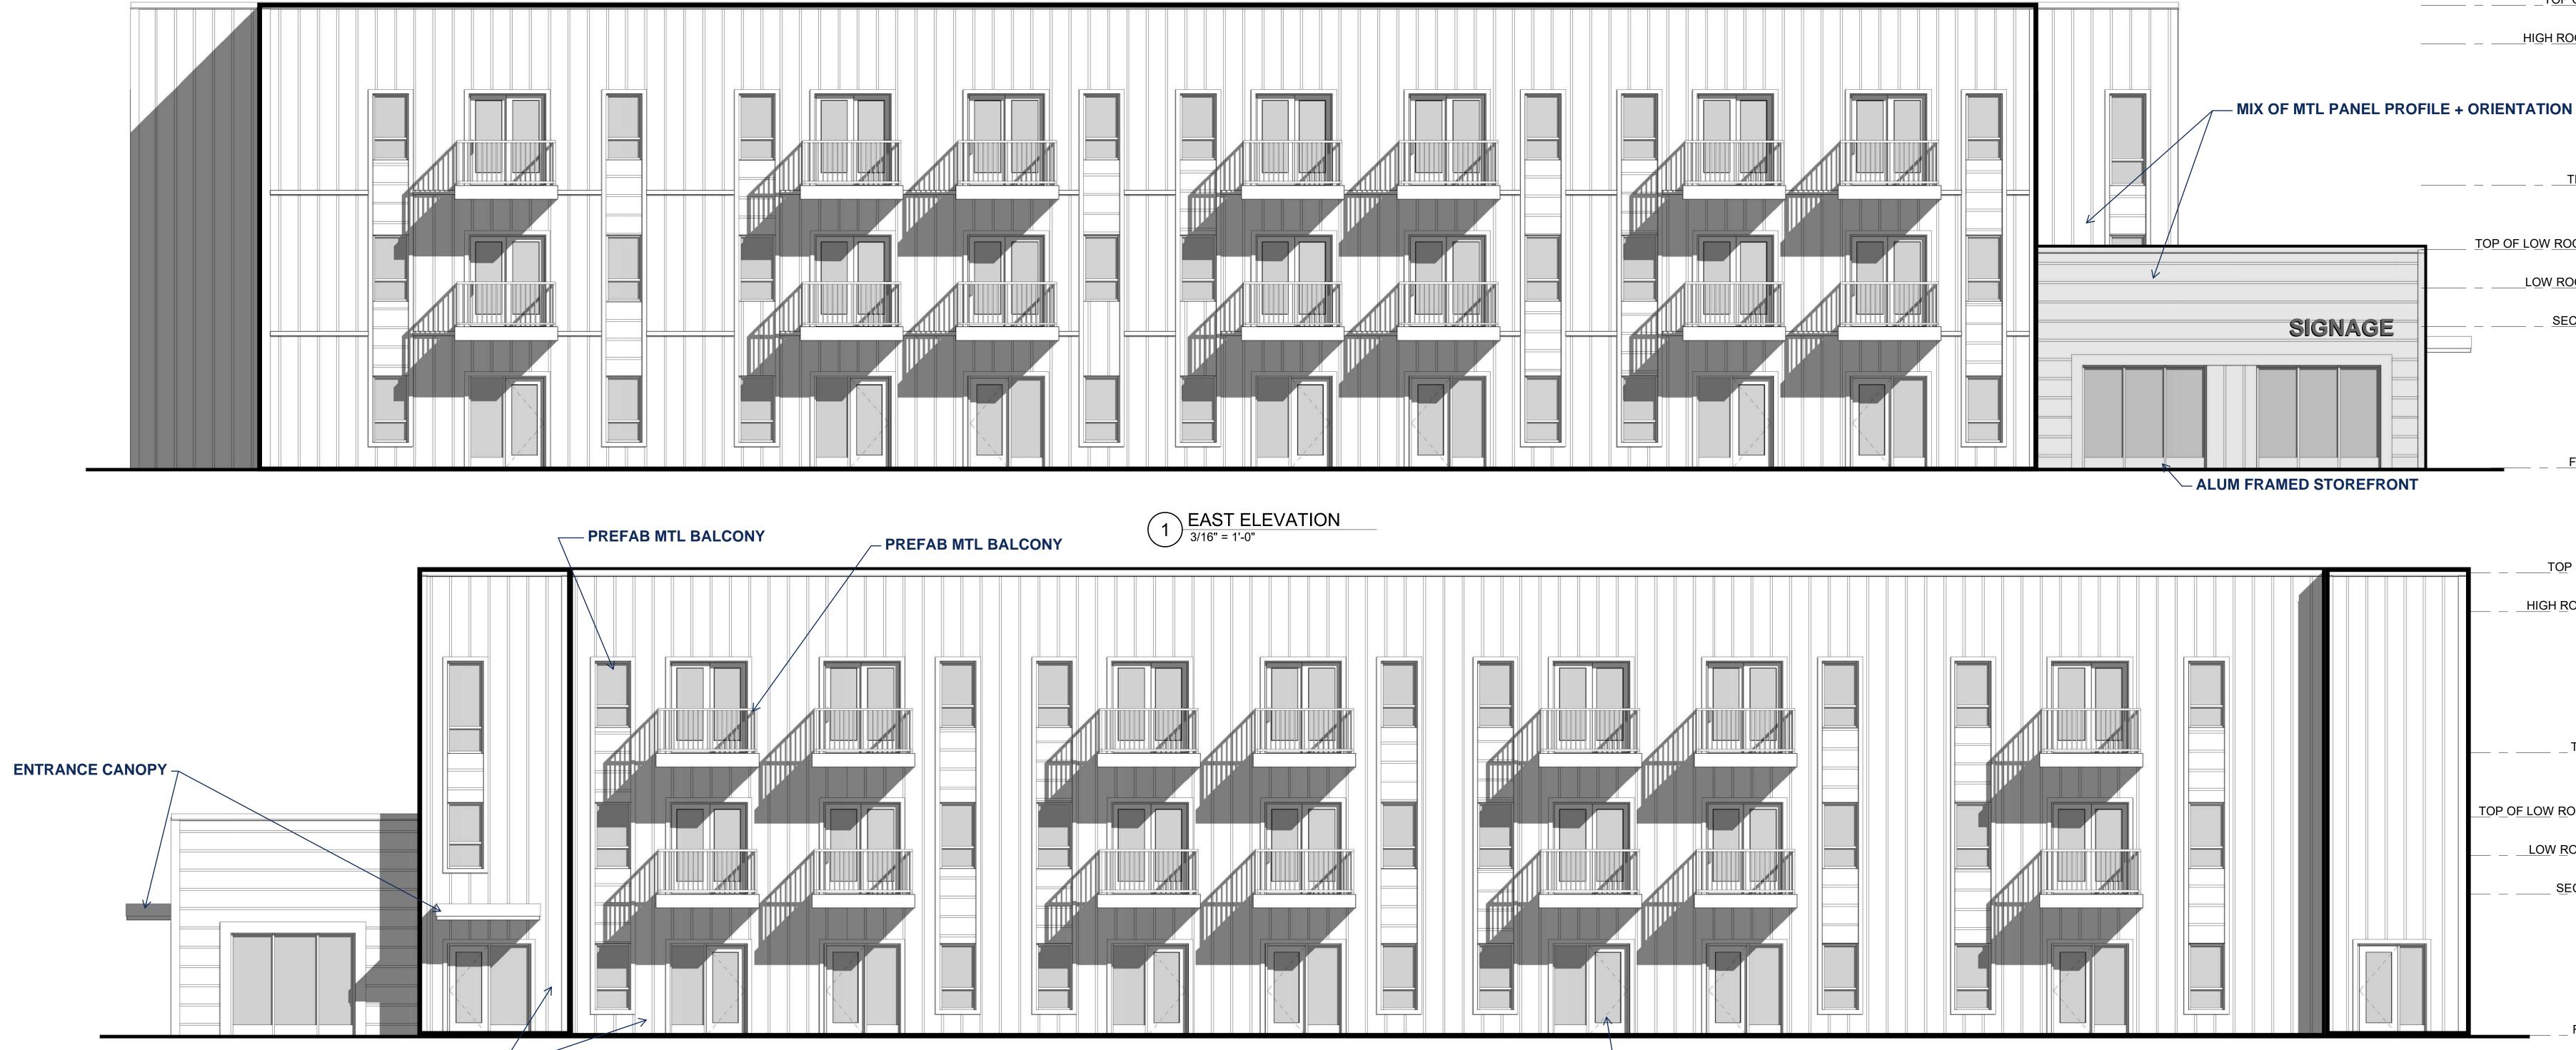

COMPLEMENTARY + AND CONTRASTING METAL PANEL COLORS $-\!\!\!\!\!/$

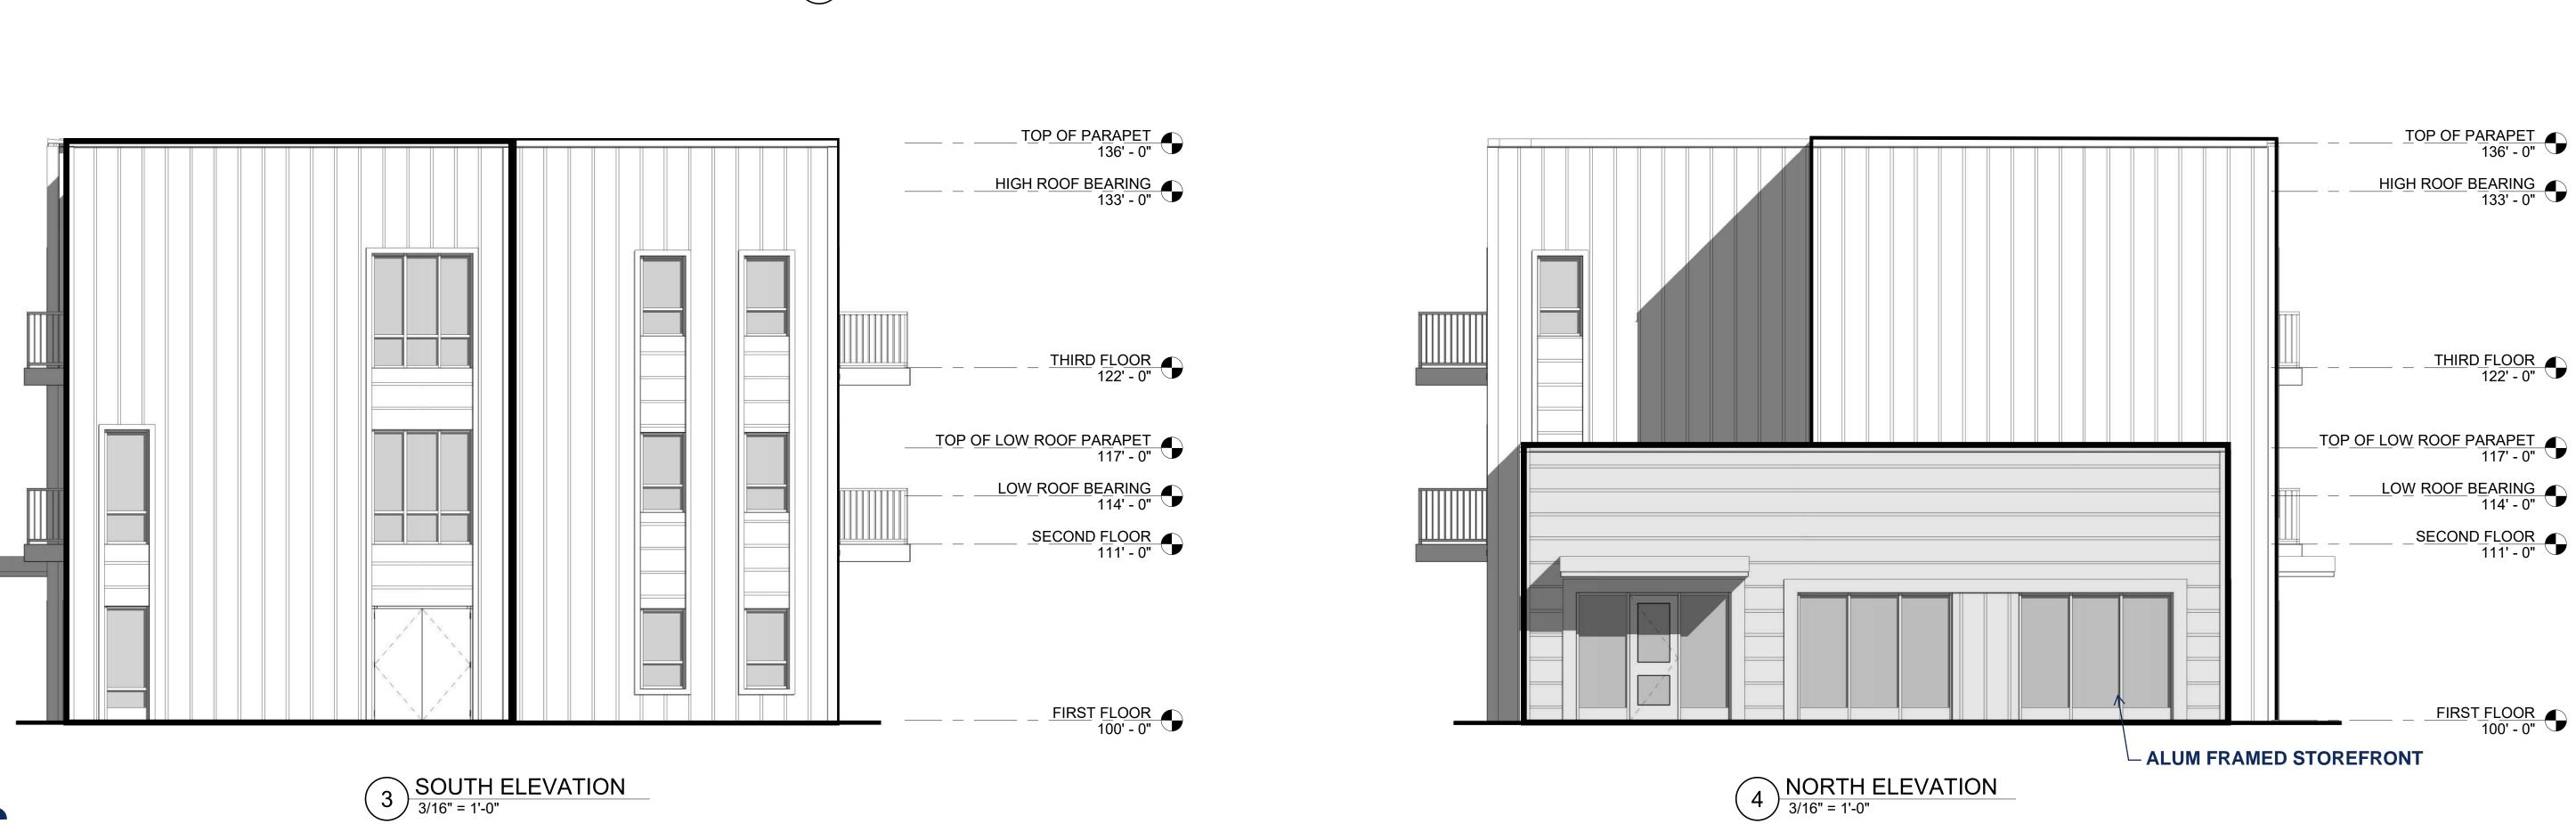

CONCEPT ELEVATIONS

ISG

BADGER WEST DEVELOPMENT LA CROSSE, WISCONSIN - FEBRUARY 2025 ISG PROJECT NO. 24-32213

2 WEST ELEVATION 3/16" = 1'-0"

GROUND FLOOR WALK-UP UNITS

______HI<u>GH ROOF</u> <u>BEARING</u> 133' - 0"

<u>THIRD</u> FLOOR 122' - 0"

TOP OF LOW ROOF PARAPET 117' - 0" LOW ROOF BEARING 114' - 0" SECOND FLOOR 111' - 0"

FIRST FLOOR 100' - 0"

TOP OF PARAPET 136' - 0" HIGH ROOF BEARING 133' - 0"

TOP_OF_LOW_ROOF_PARAPET 117' - 0" LOW ROOF BEARING 114' - 0"

_ <u>SECOND FLOOR</u> 111' - 0"


FIRST FLOOR 100' - 0"





PRECEDENT IMAGERY



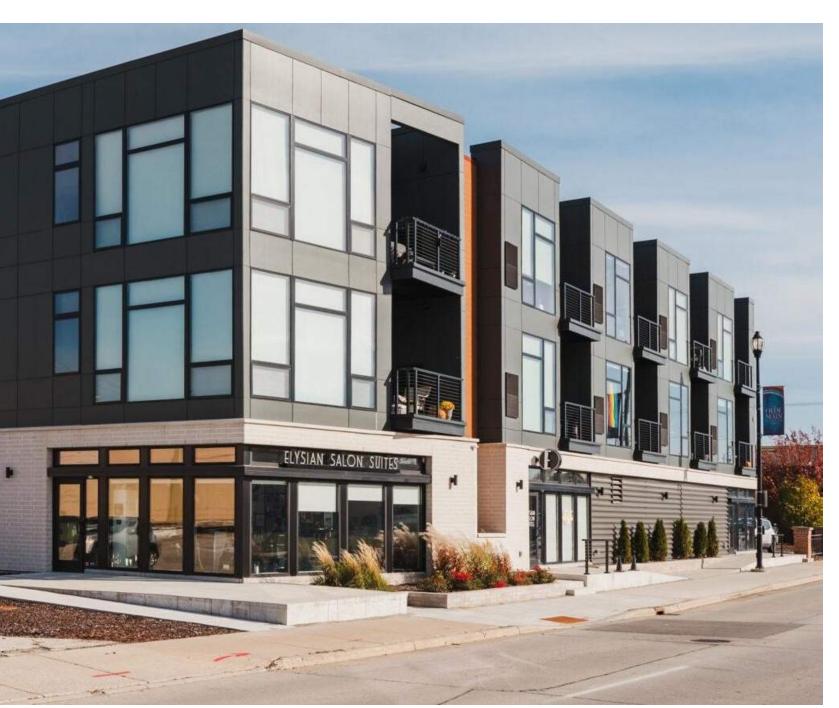




 \angle GROUND FLOOR WALK-UP UNITS





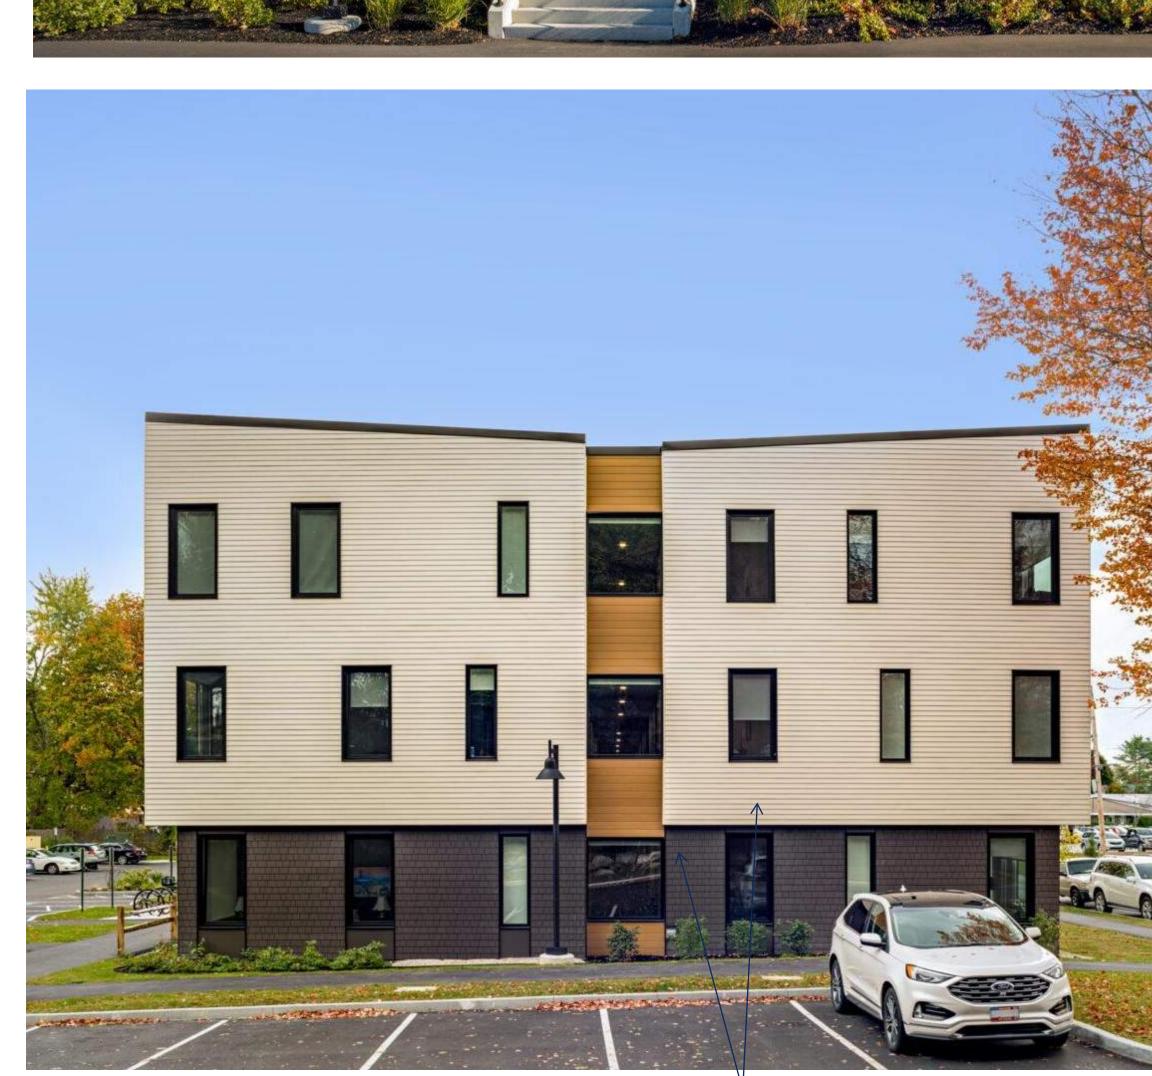

COMPLEMENTARY + AND CONTRASTING METAL PANEL COLORS $_$