




GARDEN PLAN LOCATION

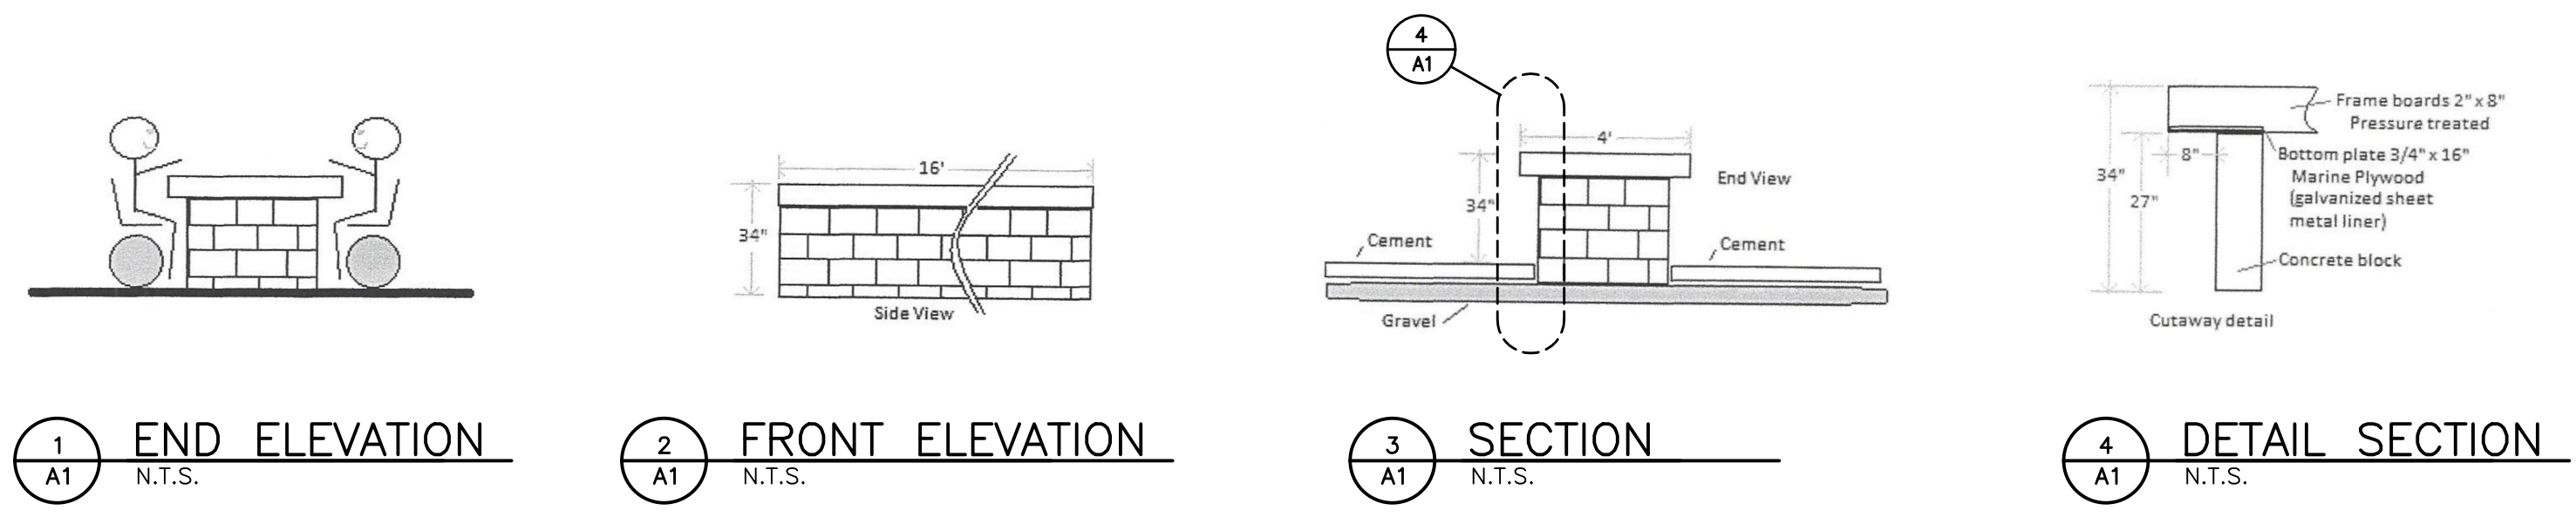


1 END ELEVATION
A1 N.T.S.


2 FRONT ELEVATION
A1 N.T.S.

3 SECTION
A1 N.T.S.

4 DETAIL SECTION
A1 N.T.S.

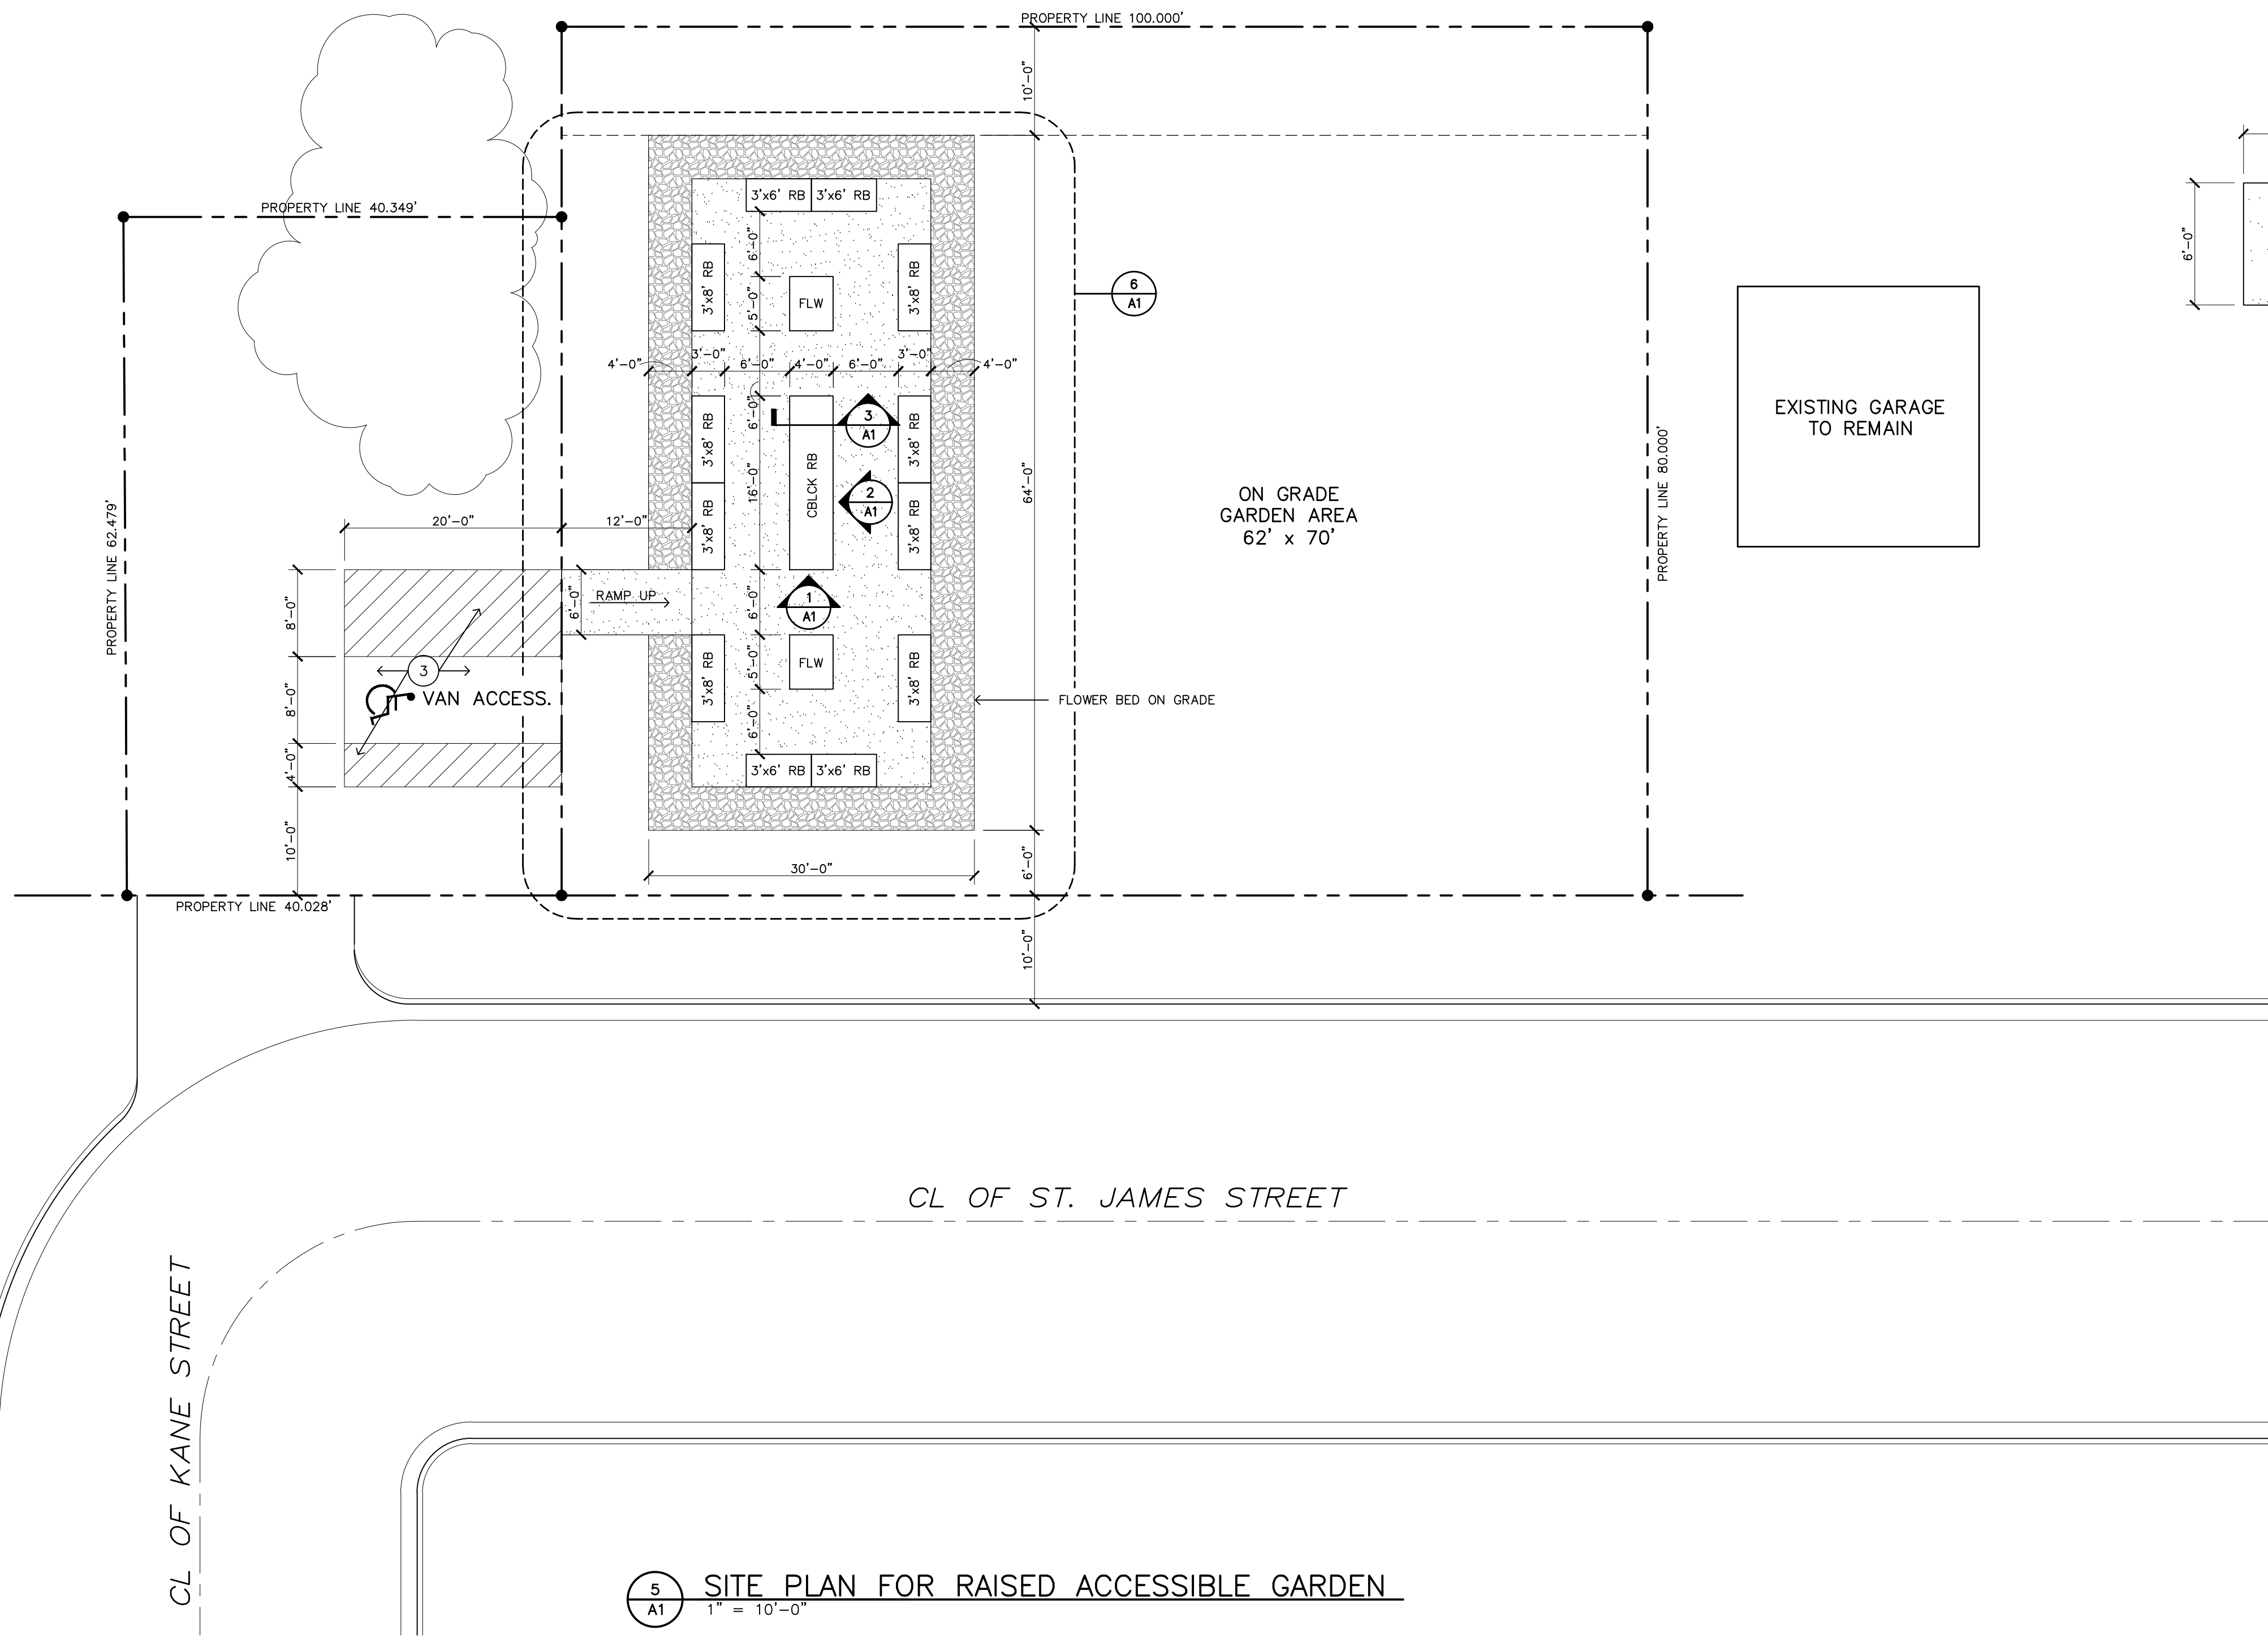


5 SITE PLAN FOR RAISED ACCESSIBLE GARDEN
A1 1" = 10'-0"

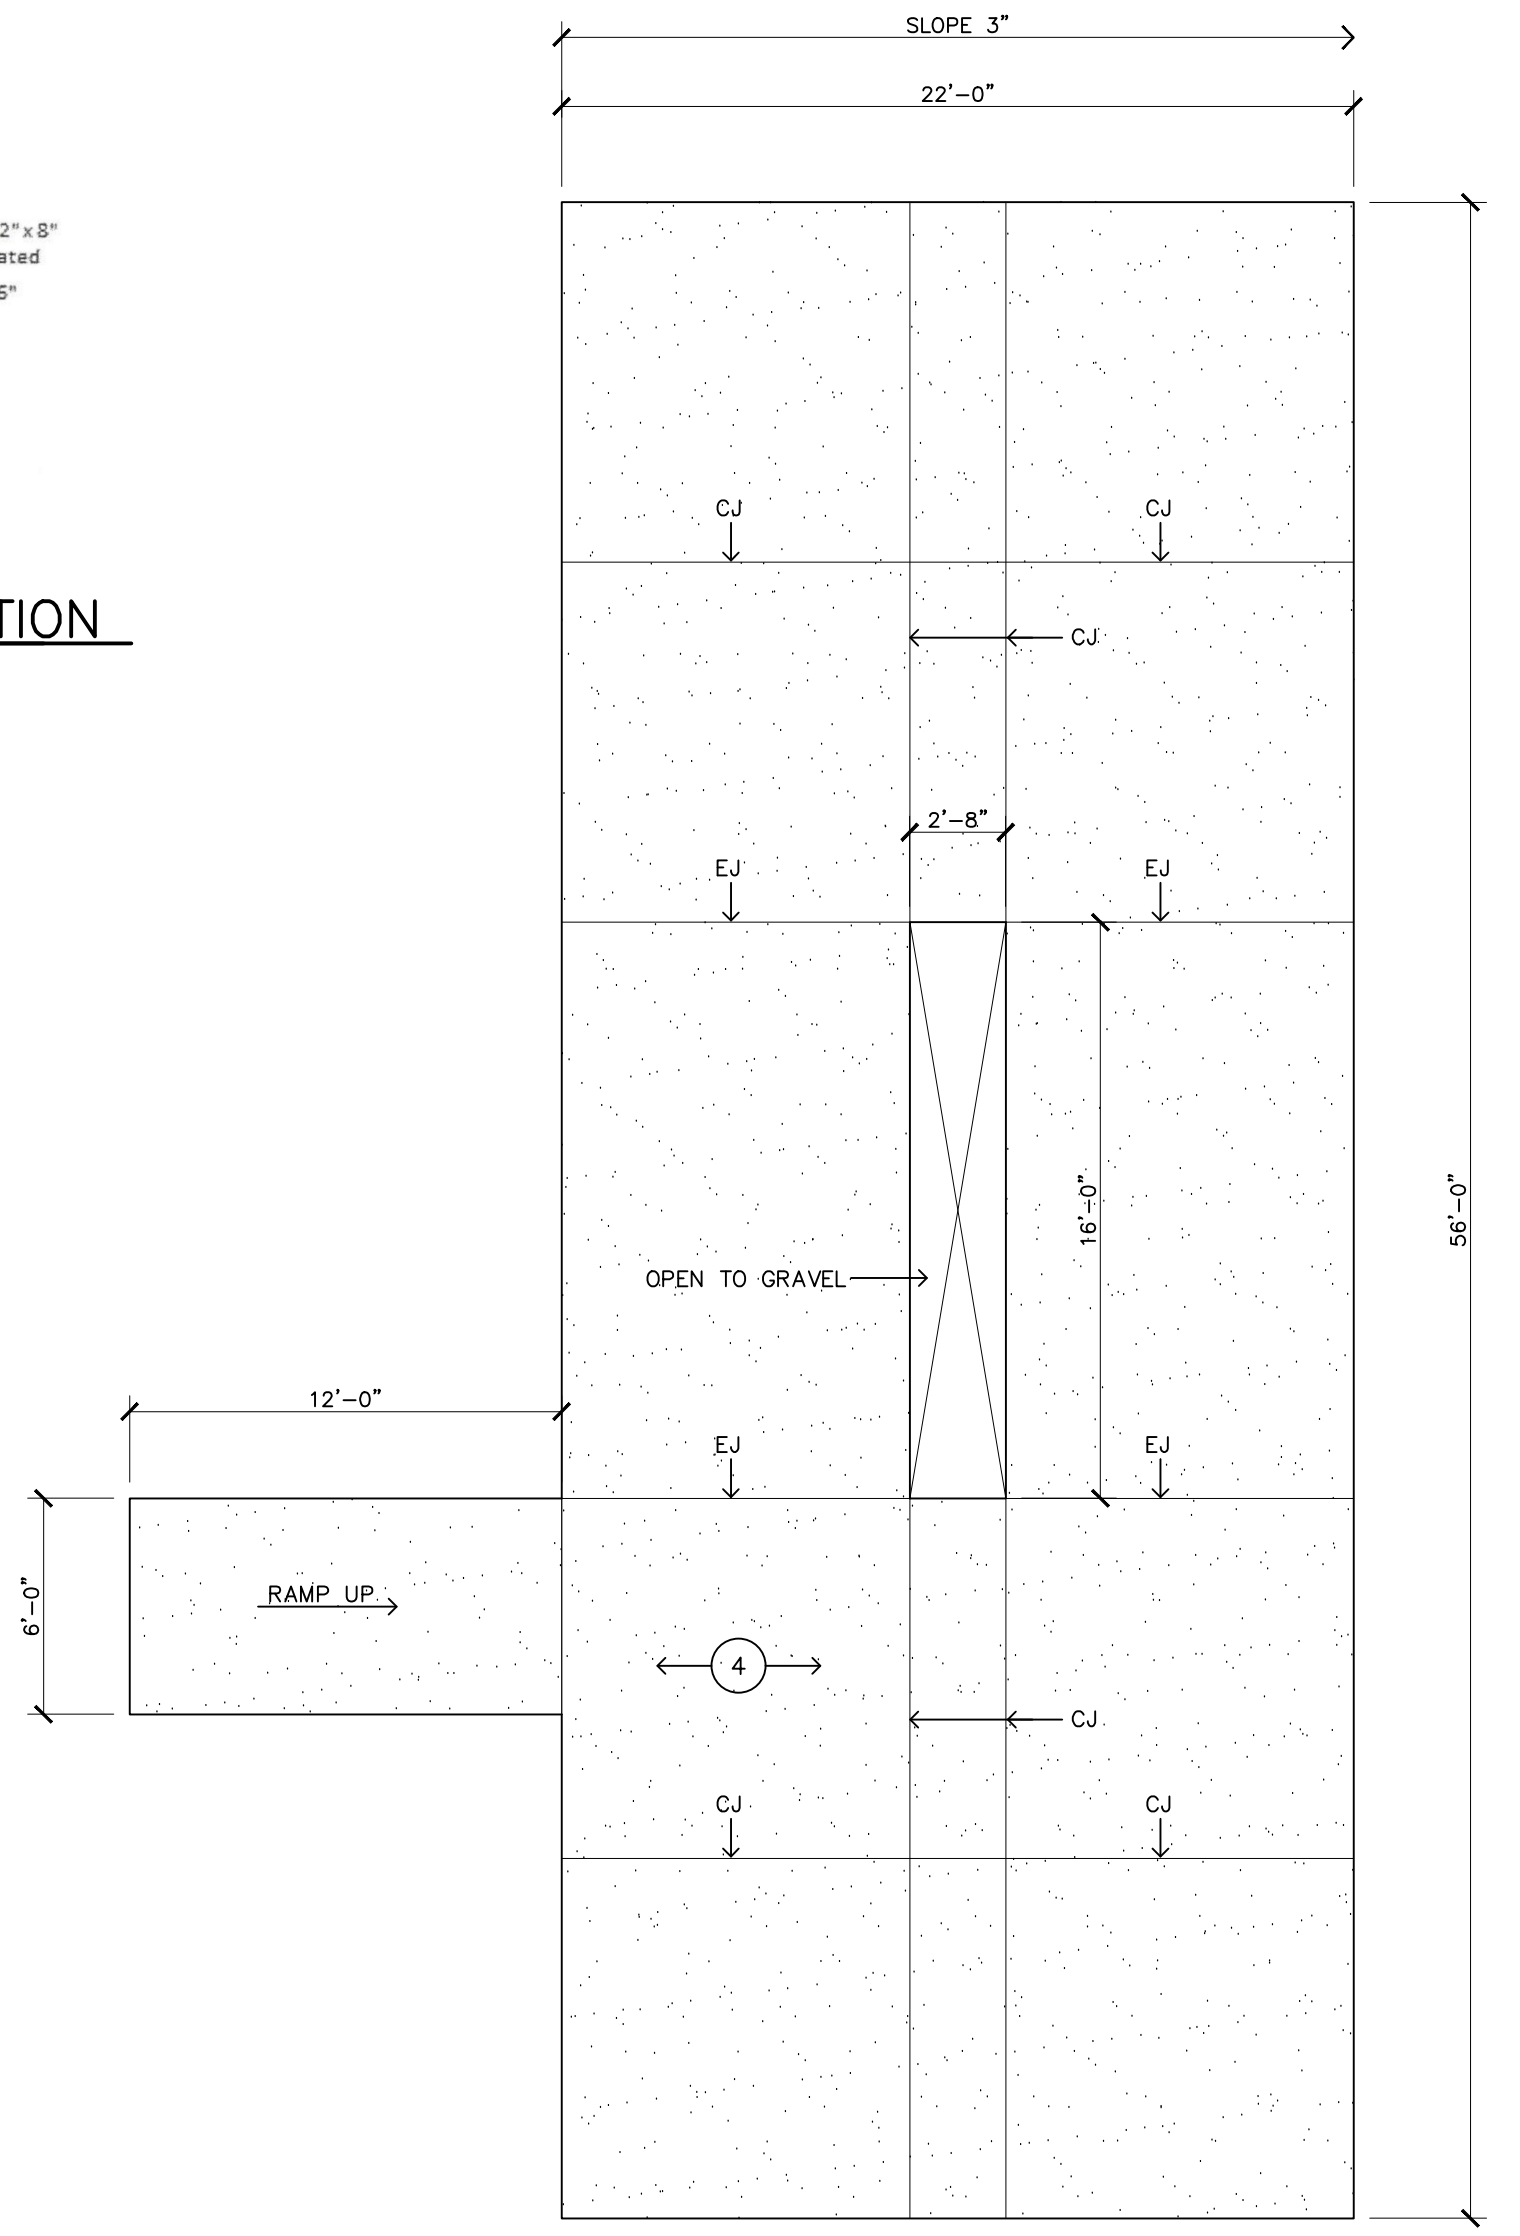


6 CONCRETE SLAB PLAN
A1 3/16" = 10'-0"

SPECIFICATIONS AND NOTES

- CONCRETE RAISED BED BY OTHERS
- WOOD RAISED BED BY OTHERS
- 5" CONCRETE SLAB WITH WIRE MESH, CITY CONCRETE SPECIFICATIONS
- 4" CONCRETE SLAB WITH WIRE MESH, CITY CONCRETE SPECIFICATIONS

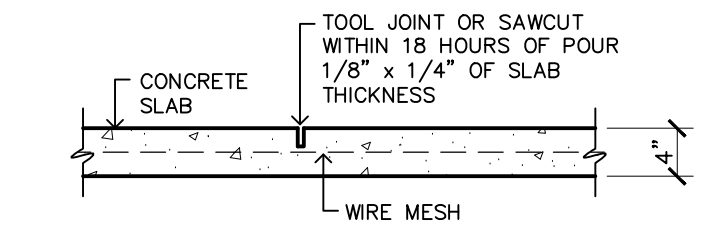

7 CONTROL SLAB JOINT
A1 3/4" = 1'-0"

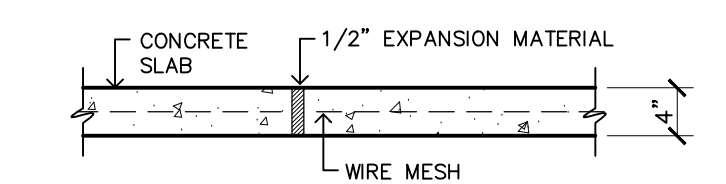

8 EXPANSION SLAB JOINT
A1 3/4" = 1'-0"

I hereby certify that this plan, specification, or report was prepared by me or under my direct supervision and that I am a duly Registered Architect under the laws of the State of WISCONSIN
Number A-5517 Date _____

MBA
MBA Project Management, LLC
N5560 CTH ZM, Suite 3
Onalaska WI, 54650
PH: 608-785-2760

KANE STREET GARDENS
LA CROSSE, WI

ISSUE DATE:
Design 06/05/20
CDS

REVISIONS

rev.	date	comments

drawn by: CHK checked by: CHK

THIS SHEET CONTAINS:
PROPOSED SEATING PLAN

A1
ARCHITECT'S COMMISSION NUMBER