


TORRANCE CASTING - NORTH EXPANSION  
3131 COMMERCE ST  
LA CROSSE WI

EXISTING CONDITIONS

DRAWN BY: MRK PROJECT # 21042  
SHEET #

C010


PLANNING COMMISSION

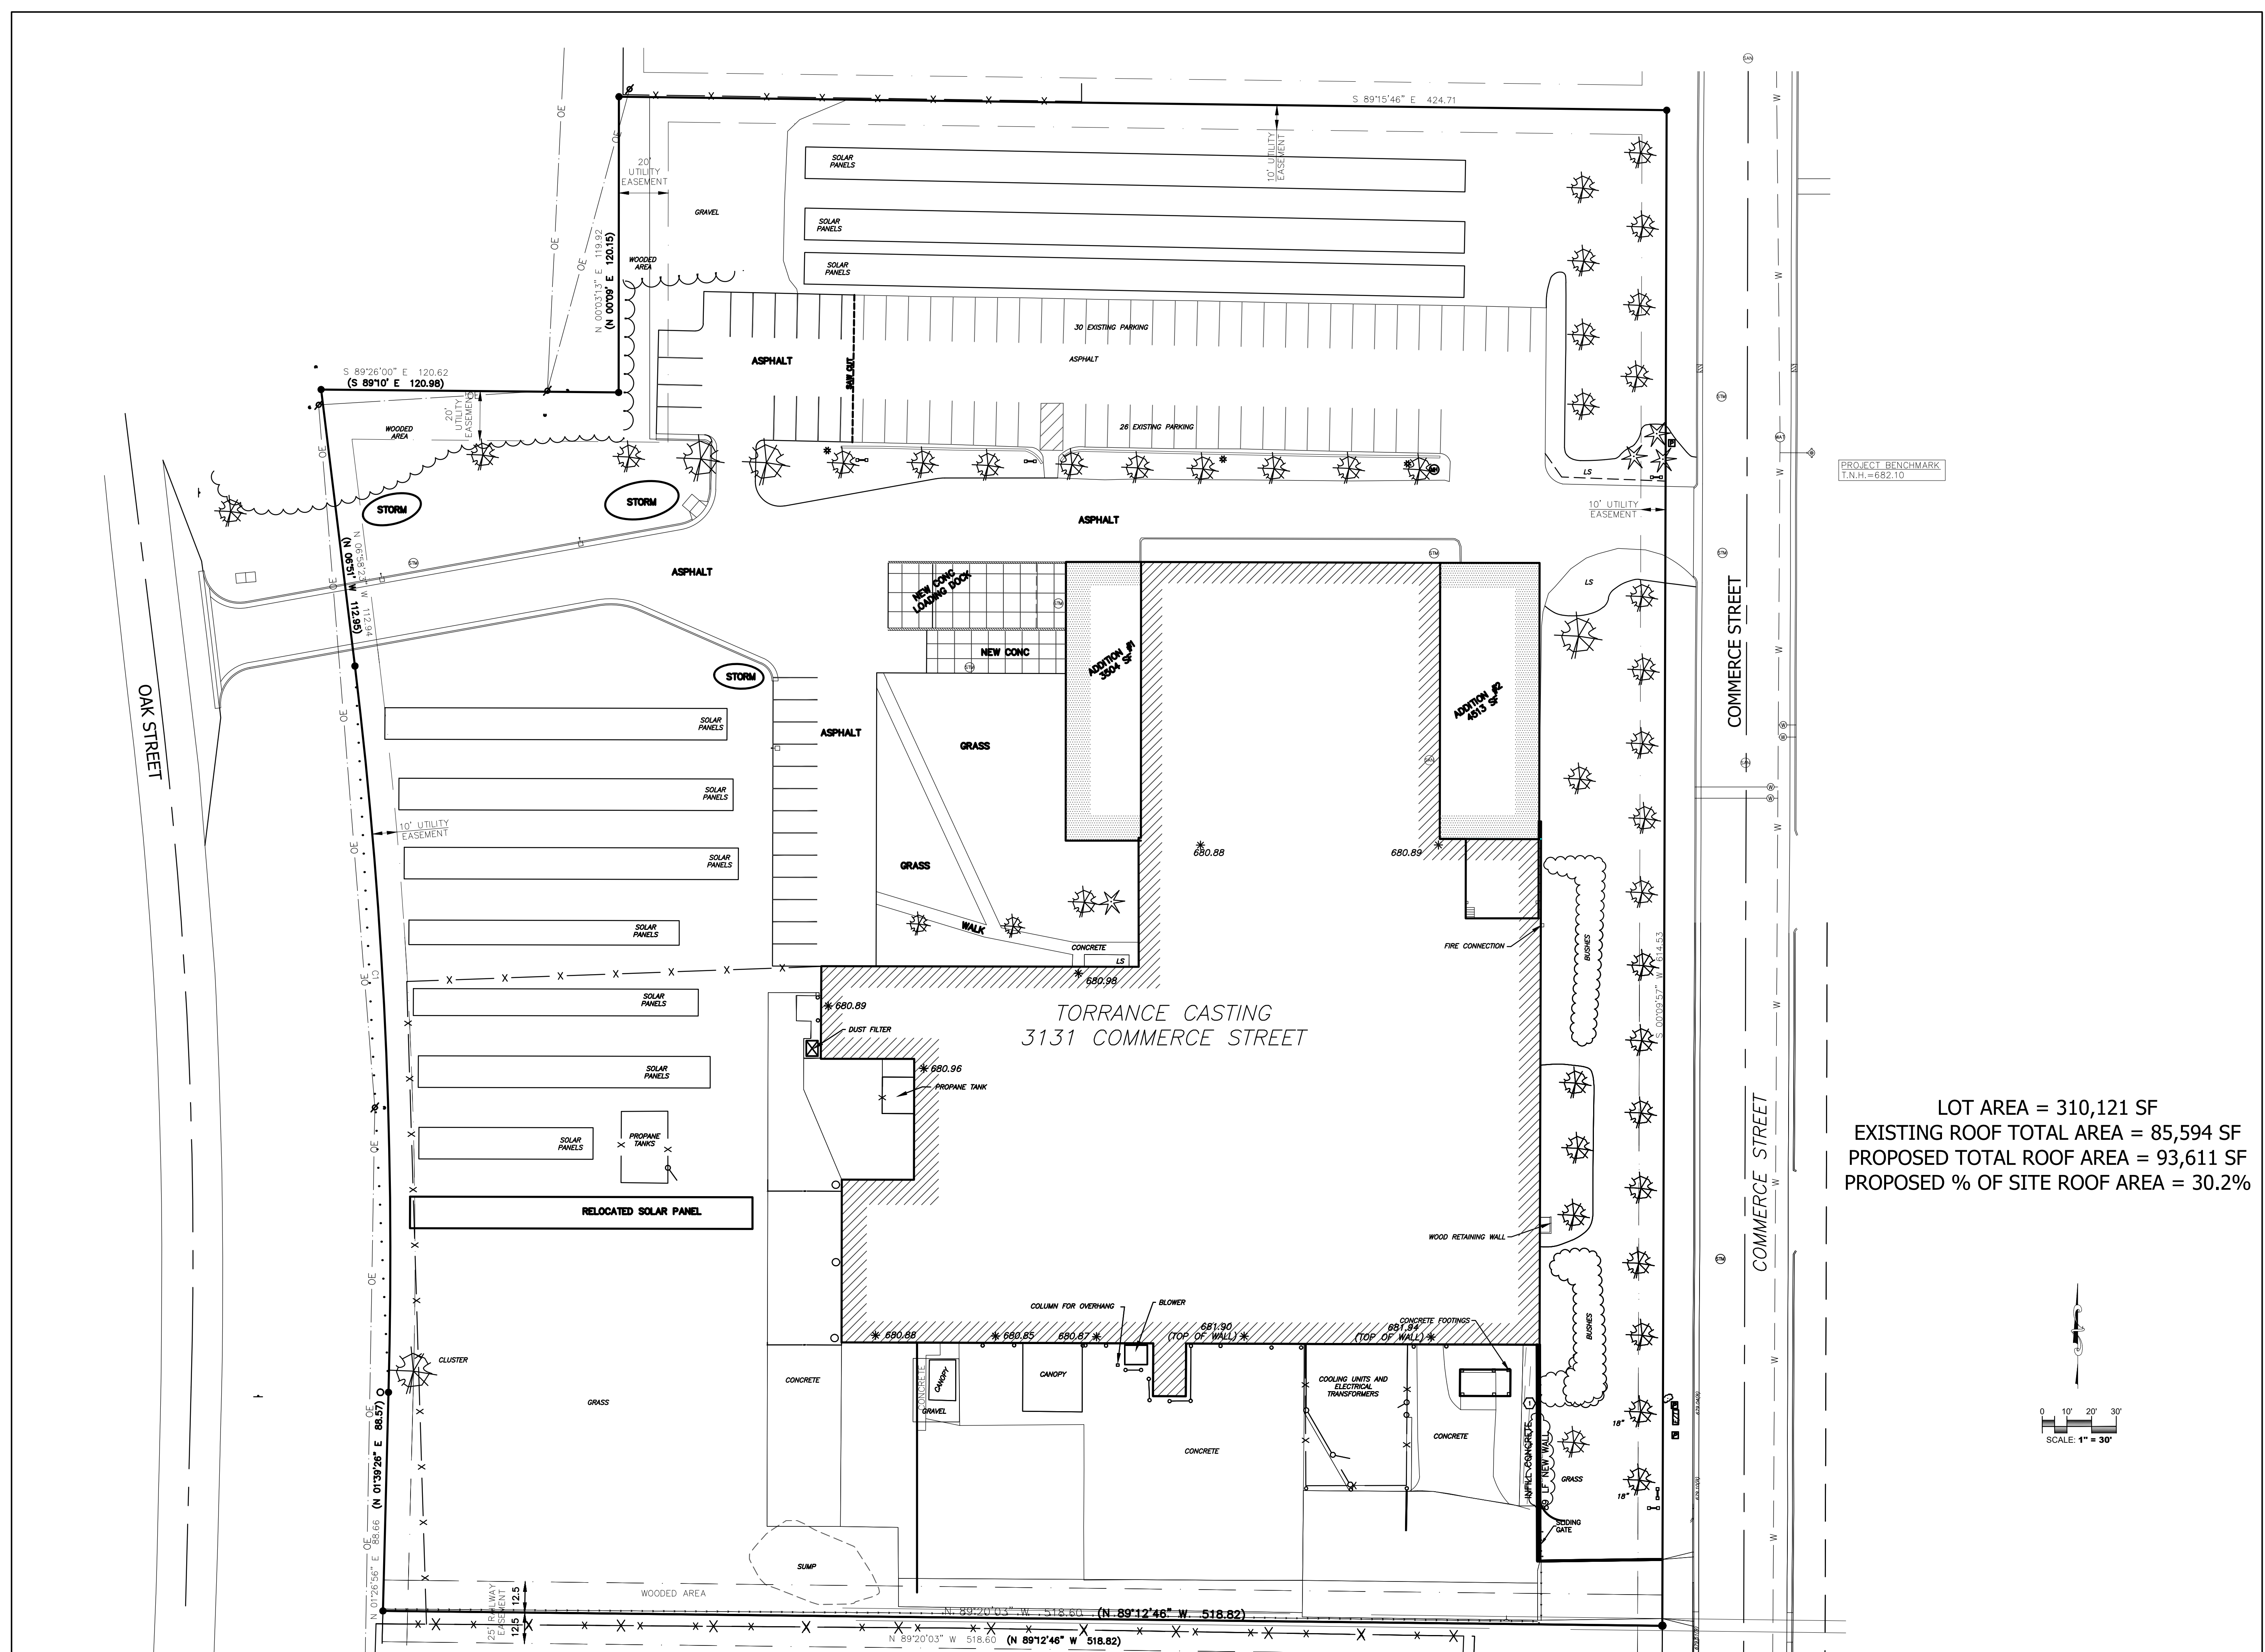

PROJECT BENCHMARK  
T.N.H. = 682.10

TORRANCE CASTING  
3131 COMMERCE STREET

LOT AREA = 310,121 SF  
EXISTING ROOF TOTAL AREA = 85,594 SF  
PROPOSED TOTAL ROOF AREA = 93,611 SF  
PROPOSED % OF SITE ROOF AREA = 30.2%

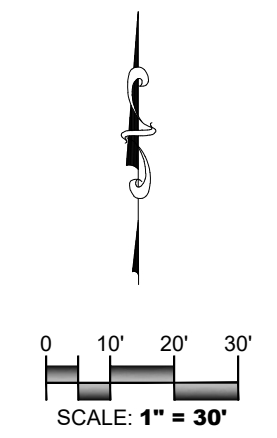


TORRANCE CASTING - NORTH EXPANSION  
3131 COMMERCE ST  
LA CROSSE WI

**SITE PLAN**

DRAWN BY: MRK PROJECT # 21042  
SHEET #

**C100**

PLANNING COMMISSION

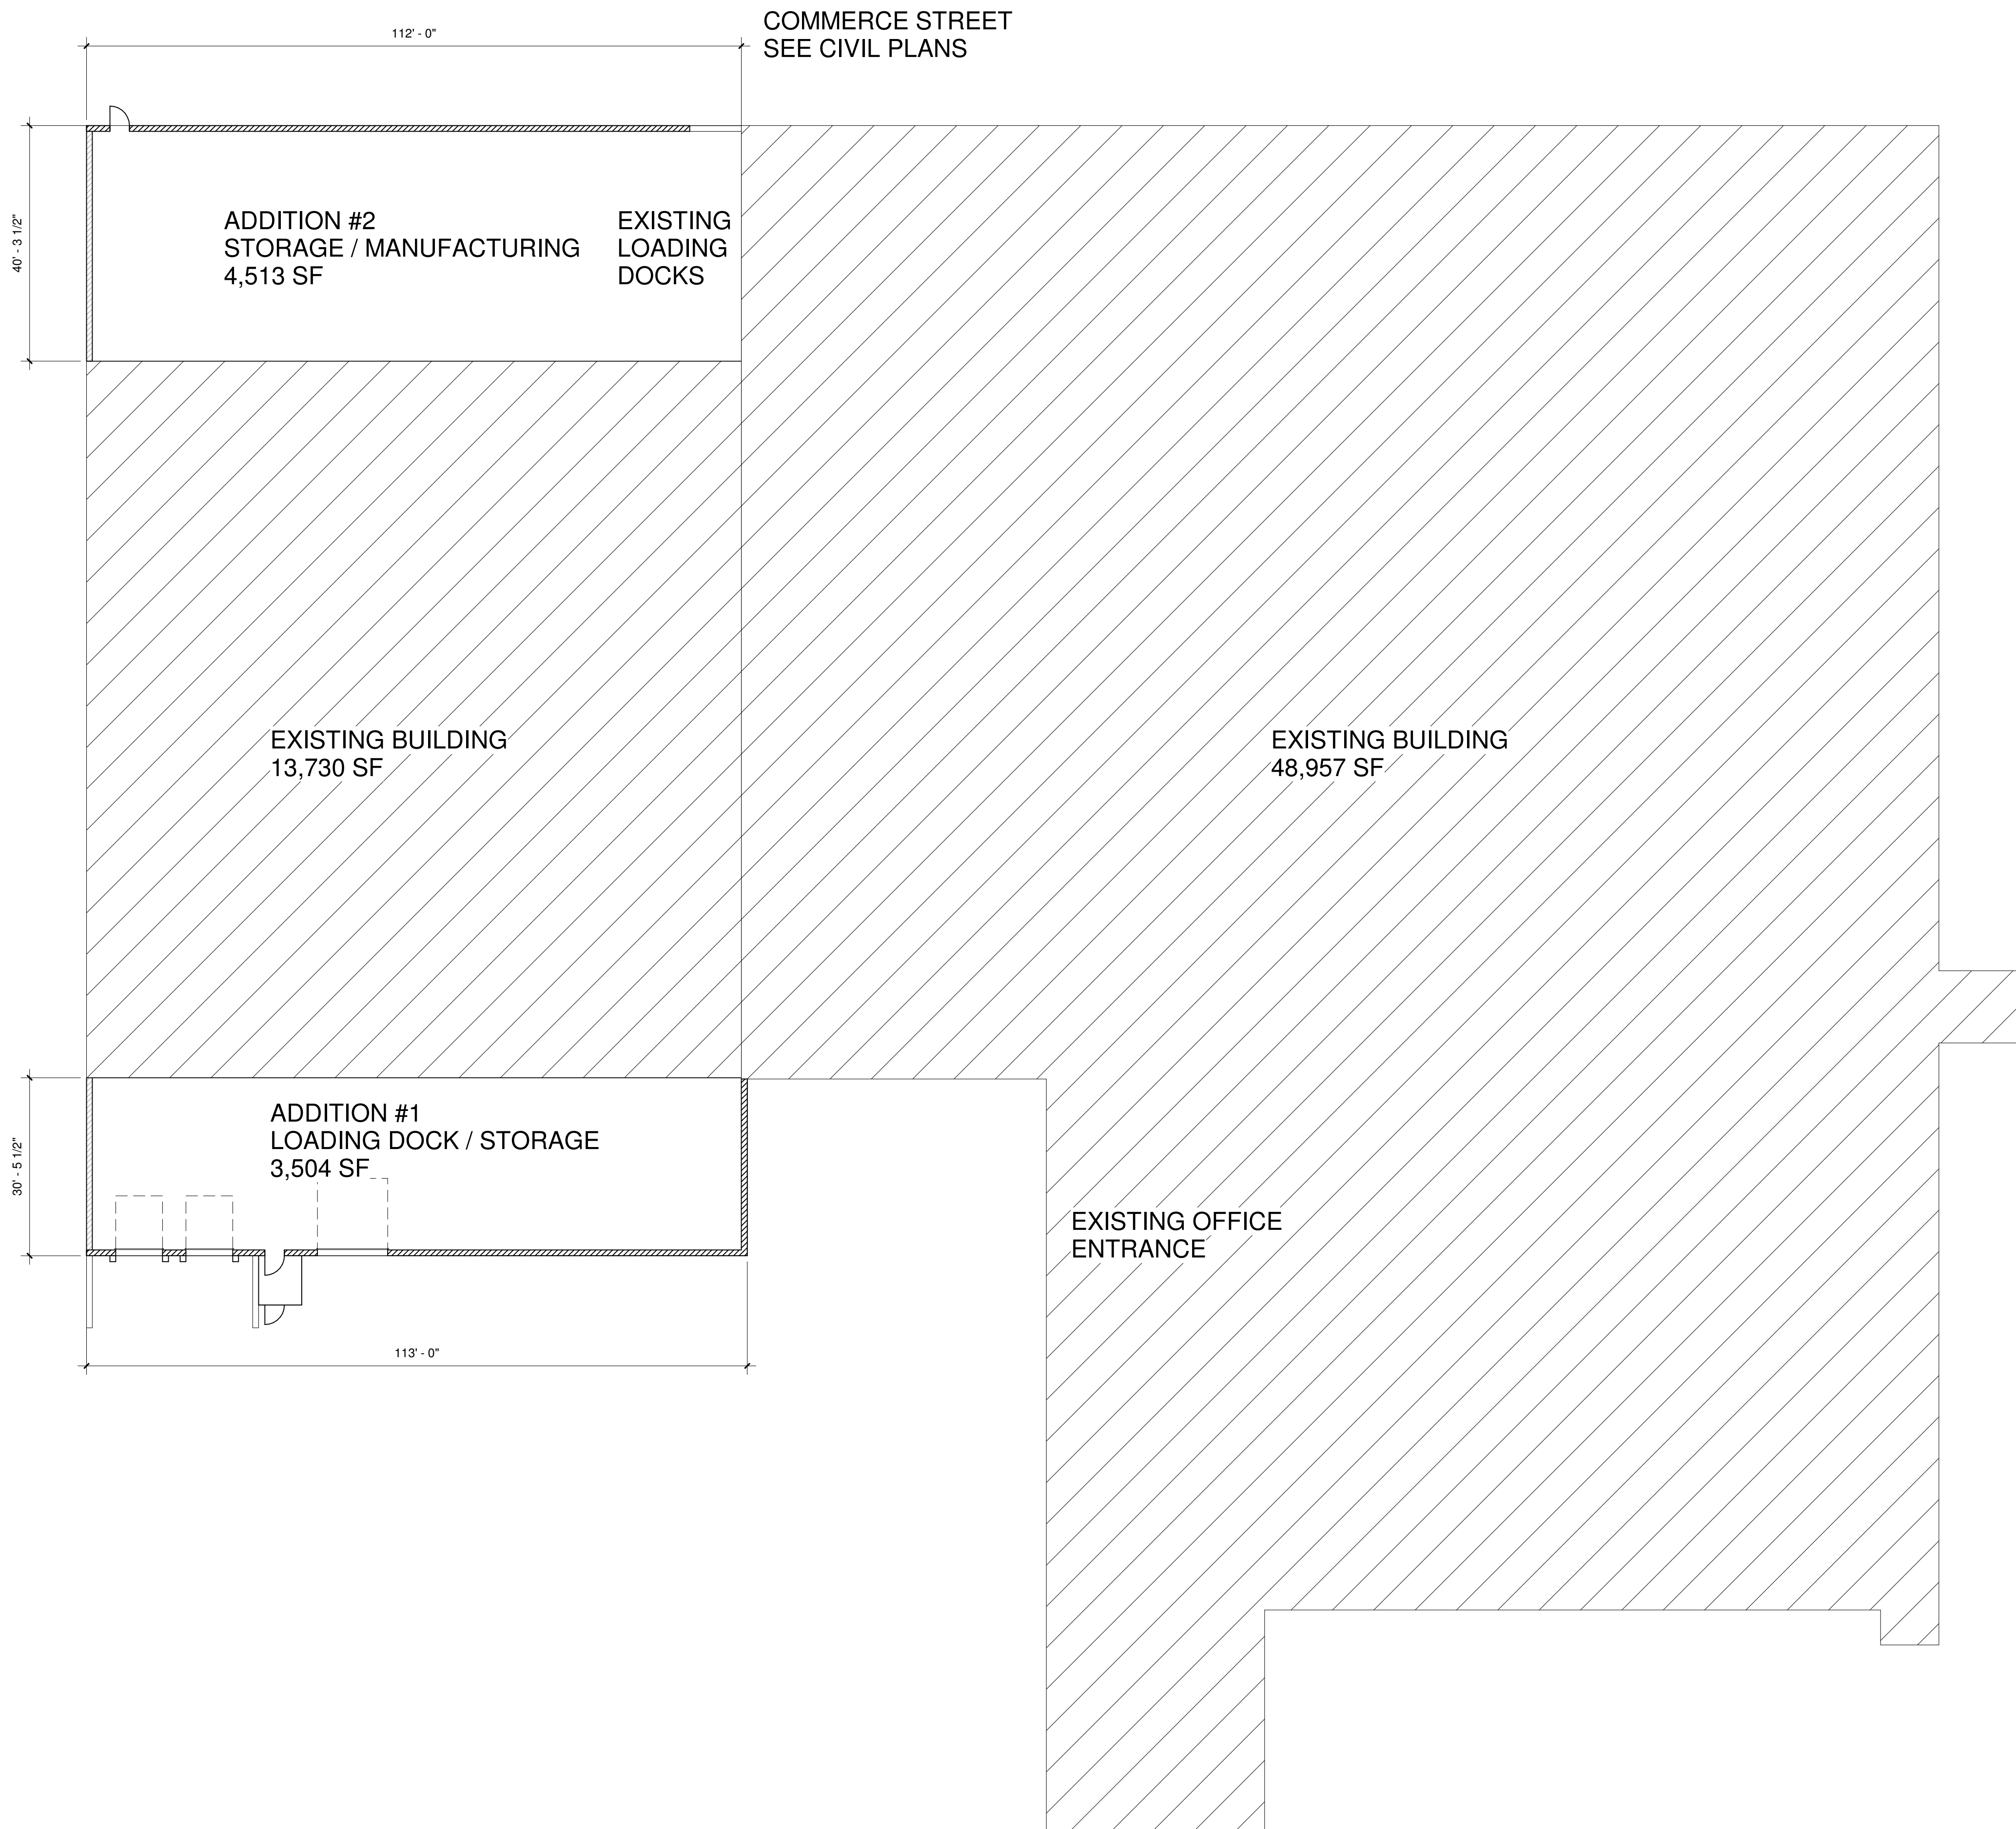

TORRANCE CASTING - NORTH EXPANSION  
 3131 COMMERCE ST  
 LA CROSSE, WI

**OVERALL BUILDING PLAN**

#	DATE	DESCRIPTION


DRAWN BY: KJO PROJECT # 21042

SHEET #

**A-110**


PLANNING COMMISSION

**1** OVERALL BUILDING PLAN  
 A-110 1/16" = 1'-0"  
 NORTH

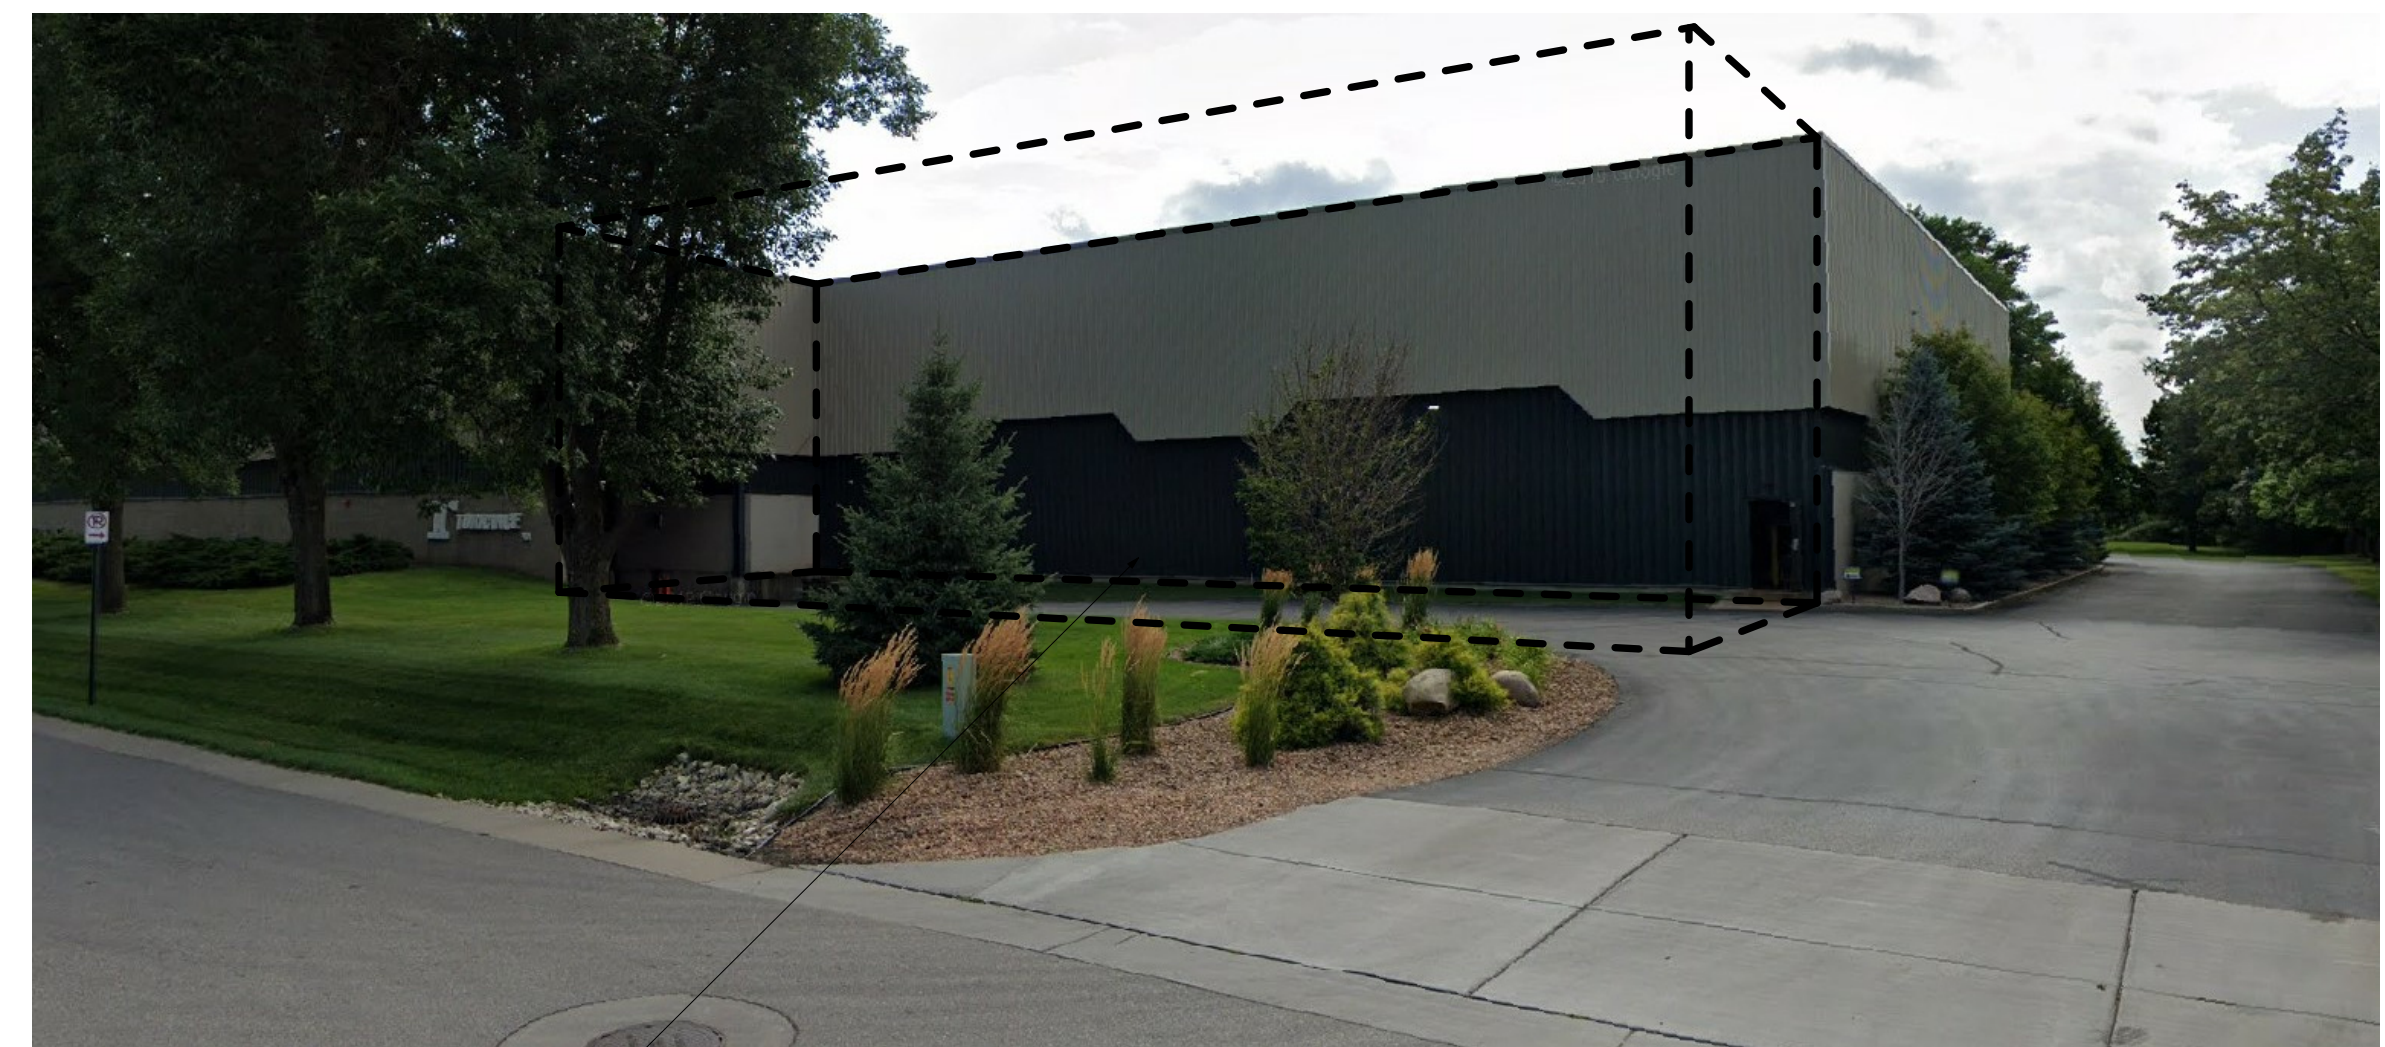


AREA OF WORK - AS VISIBLE FROM COMMERCE STREET


1 Elevations  
A-200  
1/16" = 1'-0"

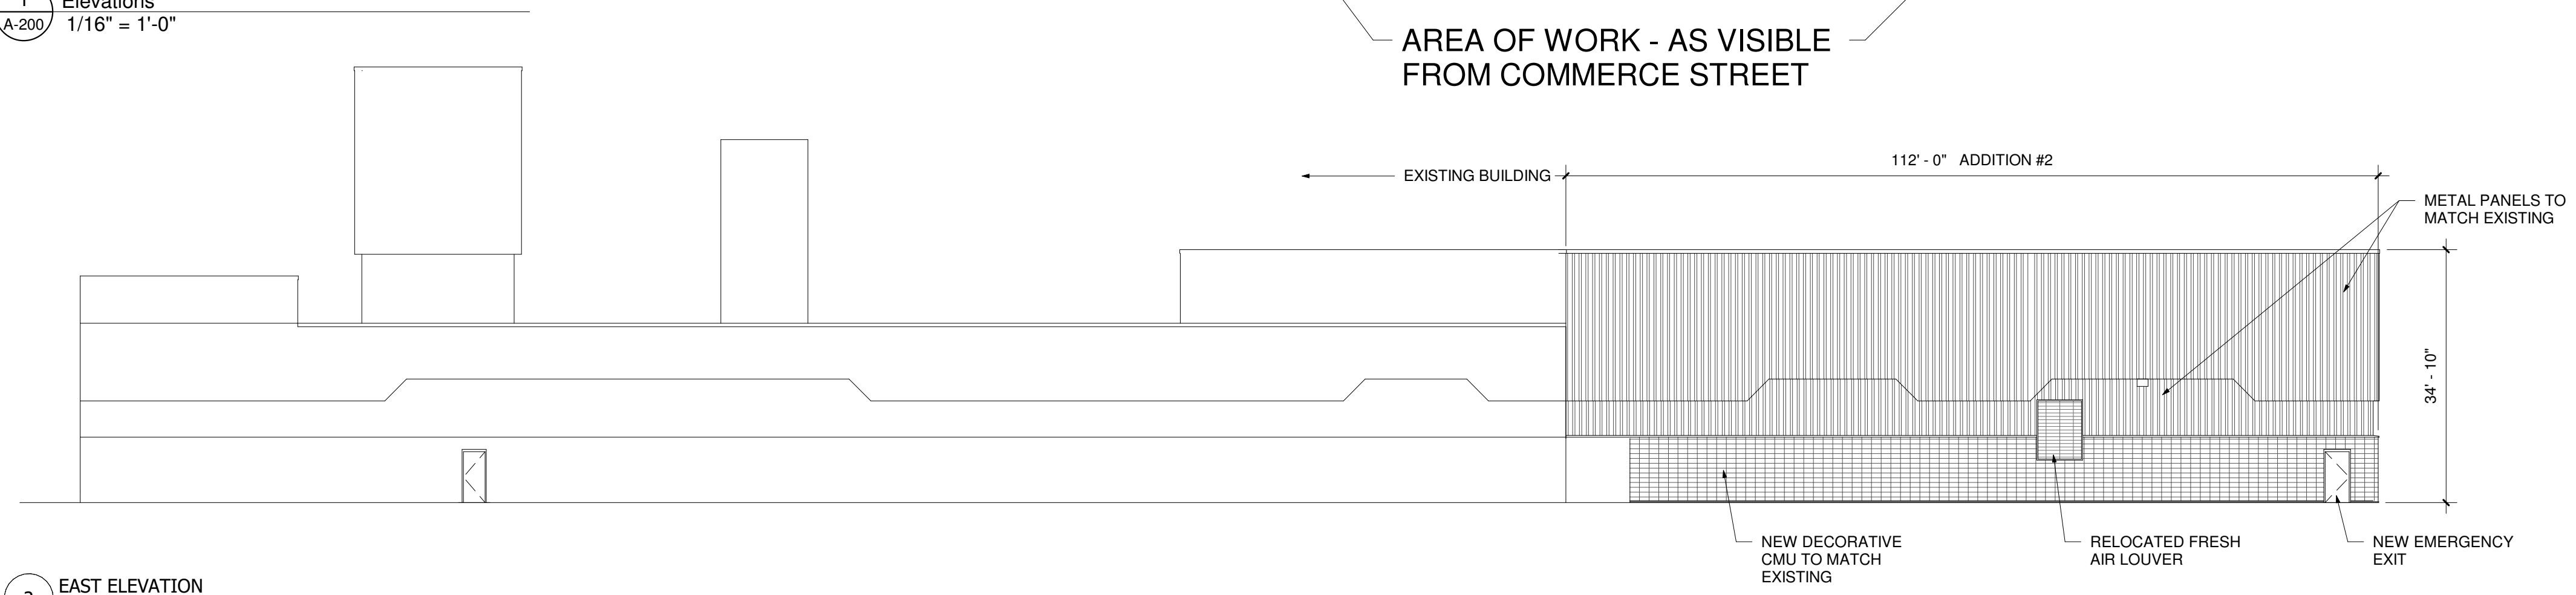

2 EAST ELEVATION  
1/16" = 1'-0"

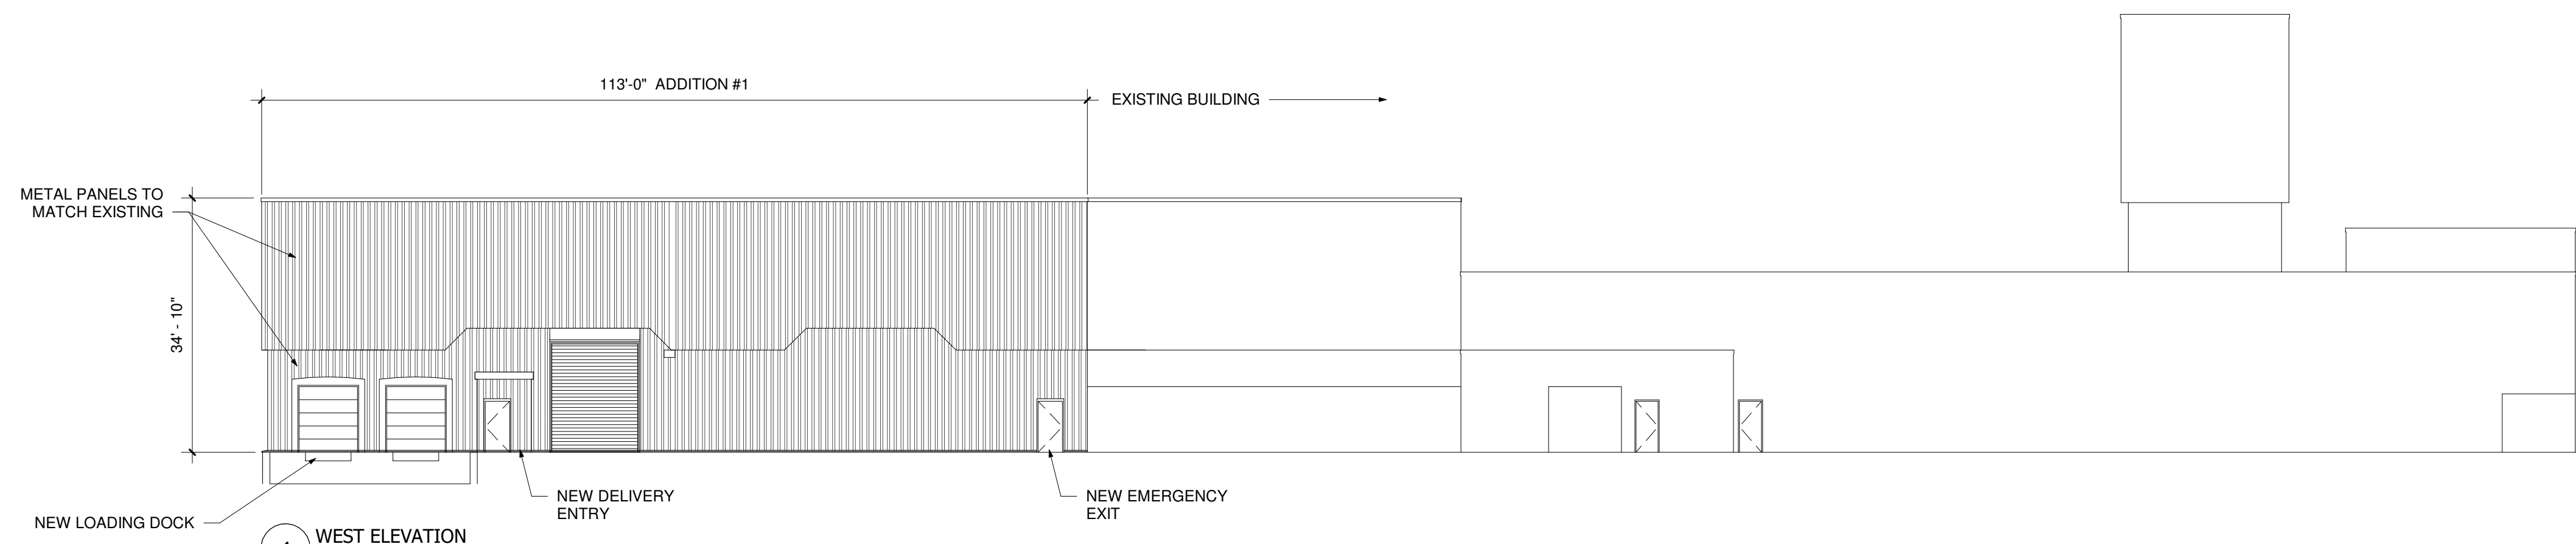

4 WEST ELEVATION  
1/16" = 1'-0"

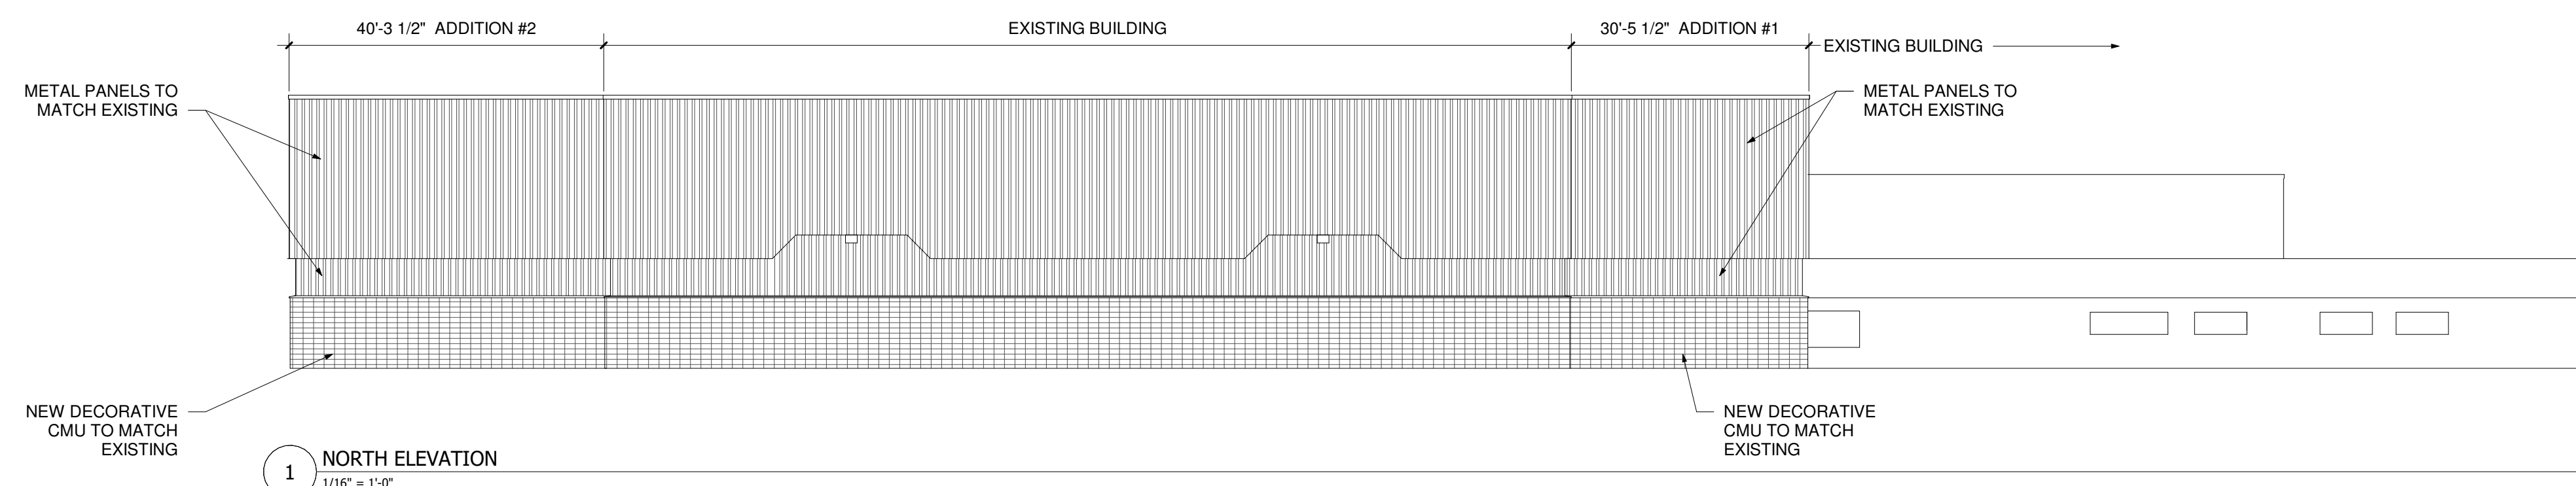

1 NORTH ELEVATION  
1/16" = 1'-0"

TORRANCE CASTING - NORTH EXPANSION  
3131 COMMERCE ST  
LA CROSSE WI

EXTERIOR BUILDING ELEVATIONS

#	DATE	DESCRIPTION

DRAWN BY: KJO PROJECT # 21042

SHEET #

A-200

PLANNING COMMISSION