


TABLE & CHAIR SCHEDULE			
MARK	TYPE	MODEL	QTY
T1	BAR HEIGHT	24x30 TOP BASE (42" HIGH)	14
T2	BAR HEIGHT	36 ROUND TOP BASE (42" HIGH)	2
T3	TABLE	60" ROUND TOP BASE (30" HIGH)	5
T4	TABLE	30x48 TOP BASE (30" HIGH)	6
C1	CHAIR	LADDER BACK BAR STOOL	58
C2	CHAIR	PADDED CHAIR	16
B1	BOOTH	48" BOOTH SECTION	12

EQUIPMENT SCHEDULE				
Item No	Qty	Equipment Category	Manufacturer	Model Number
1	1	Oven, Convection, Gas	Vulcan	VC44GD
2	1	Freezer, Shorty	Randell	20072SCF-C4
3	1	Hot Plate, Gas	Vulcan	VHP424
4	1	Griddle, Gas	Vulcan	VCRG48M
5	1	Fryer Battery, Deep Fat, Gas w/Filter	Frymaster	2FQG30U
6	1	Exhaust Hood	CaptiveAire	12'-0" x 4'-0" Exhaust Hood
7	1	Freezer, Reach-In	True Food Service	T-23F
8	1	Refrigerator, Reach-In	True Food Service	T-43
09	1	Hand Sink, Wall Mount	Advance Tabco	7-PS-69
10	1	Washer, Door Type w/ Dishables	Jackson WWS	Conserver XL w/ DT-1X-LR Table Package
11	1	Table, Work, 16 gauge, Back Splash w/ Undershelf	Advance Tabco	KMS-303
12	1	Table, Work, 16 gauge, Flat Top w/ Undershelf	Advance Tabco	SAG-304
13	1	Refrigerator, Sandwich/Salad Prep	True Food Service	TFP-48-18M-D-4
14	1	Table, Prep	AERO Manufacturing	PT-48
15	1	Table, Work, 16 gauge, Back Splash w/ Undershelf	Advance Tabco	KMS-306
16	1	Warmer, Food, Electric	Vollrath	72090
17	1	Oven, Microwave	Panasonic	NE-1054
18	1	Shelf, Microwave	Advance Tabco	MS-18-24
19	1	Waffle Baker, Electric	Star Manufacturing	SWB7RB
20	1	Toaster, Slot-Type	Waring Commercial	WCT825B
21	5	Wire Shelving, Chrome	Advance Tabco	EC-1848

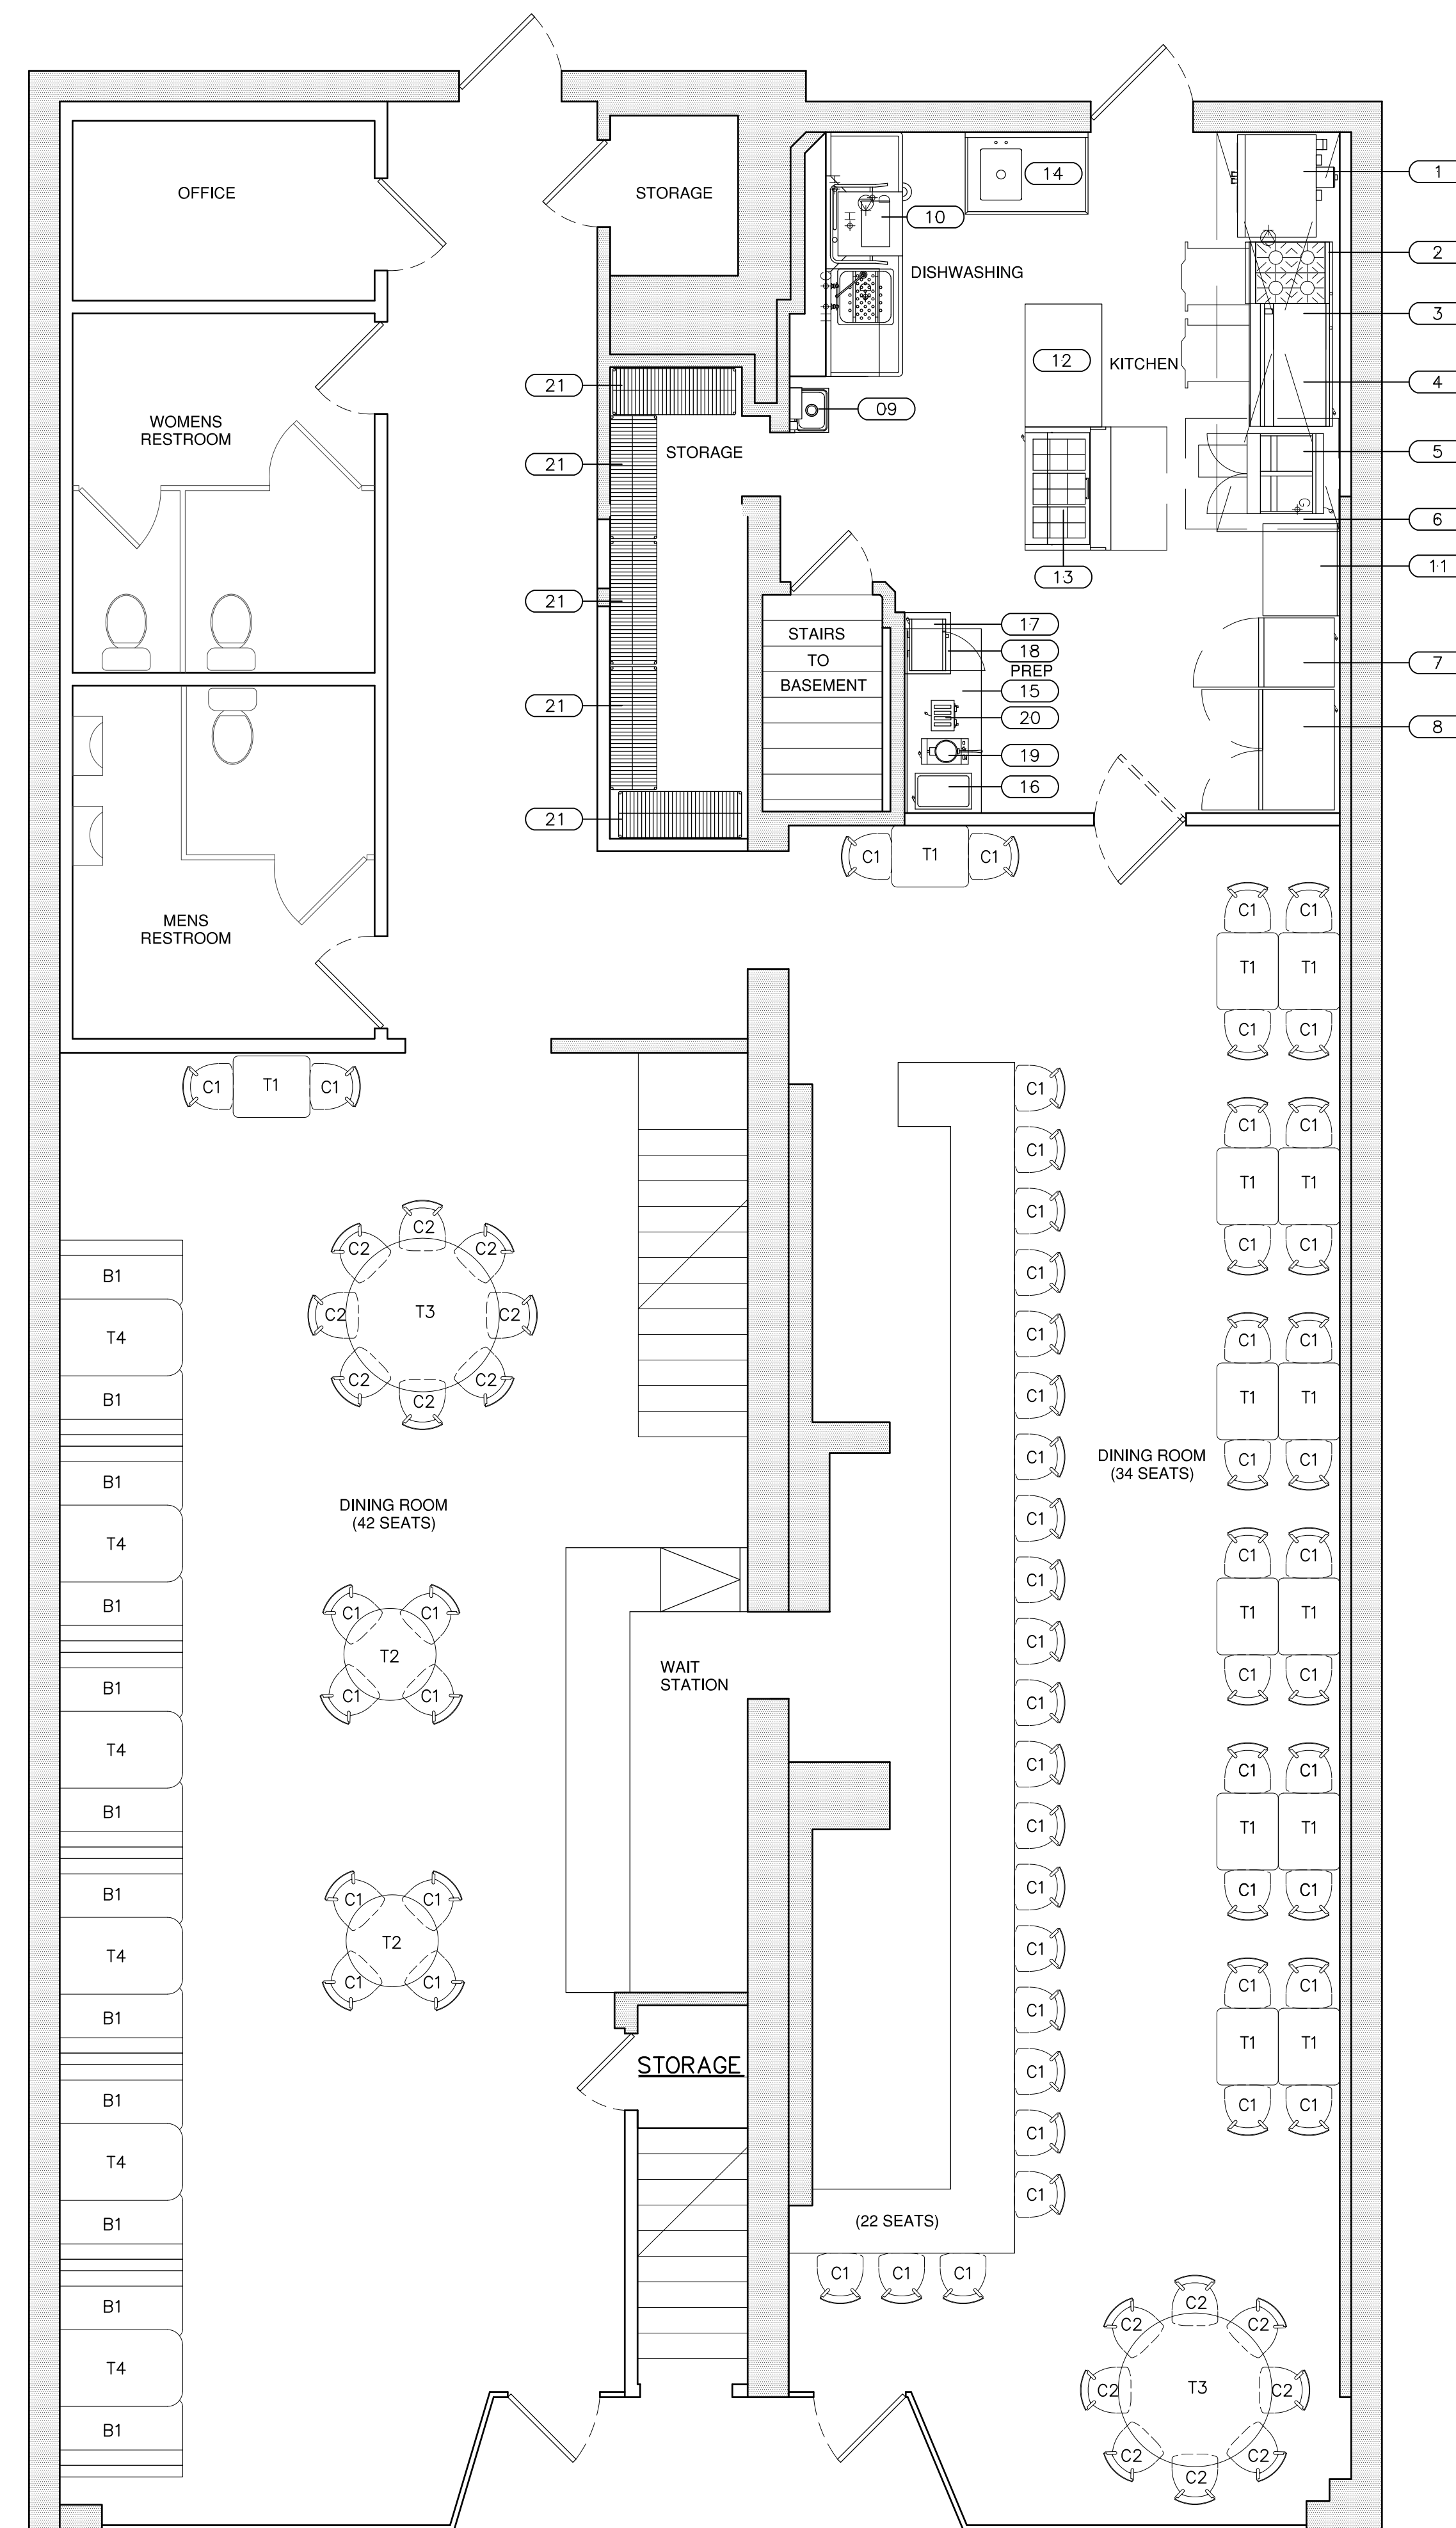

98 TOTAL SEATS

PROPOSED FLOOR PLAN

1/4" = 1'-0"

PROJECT #: 14-1086.001

DRAWN BY: TRB

DATE: 01/22/15

DESIGN DEVELOPMENT - PRELIMINARY LAYOUT

PR1