

ENGINEER

SALES APPROVAL

ESTABLISHED 1970
BRICK BROS., INC.
 GENERAL CONTRACTORS
 400 BRICK ROAD
 WEST SALEM, WI 54669
 PHONE # 608-786-0890
 FAX # 608-786-2722

REVISIONS

DRAWINGS ARE:

PRELIMINARY

Webke Trading Co
La Crosse WI

JOB NO: XXXXXX-XX

BY: ROGER LUNDSTEN

DATE: 11-1-2016


SUPT: XXXXXXXXXXXXXXX

DRAWING NUMBER

0001

SHEET NUMBER

S-1

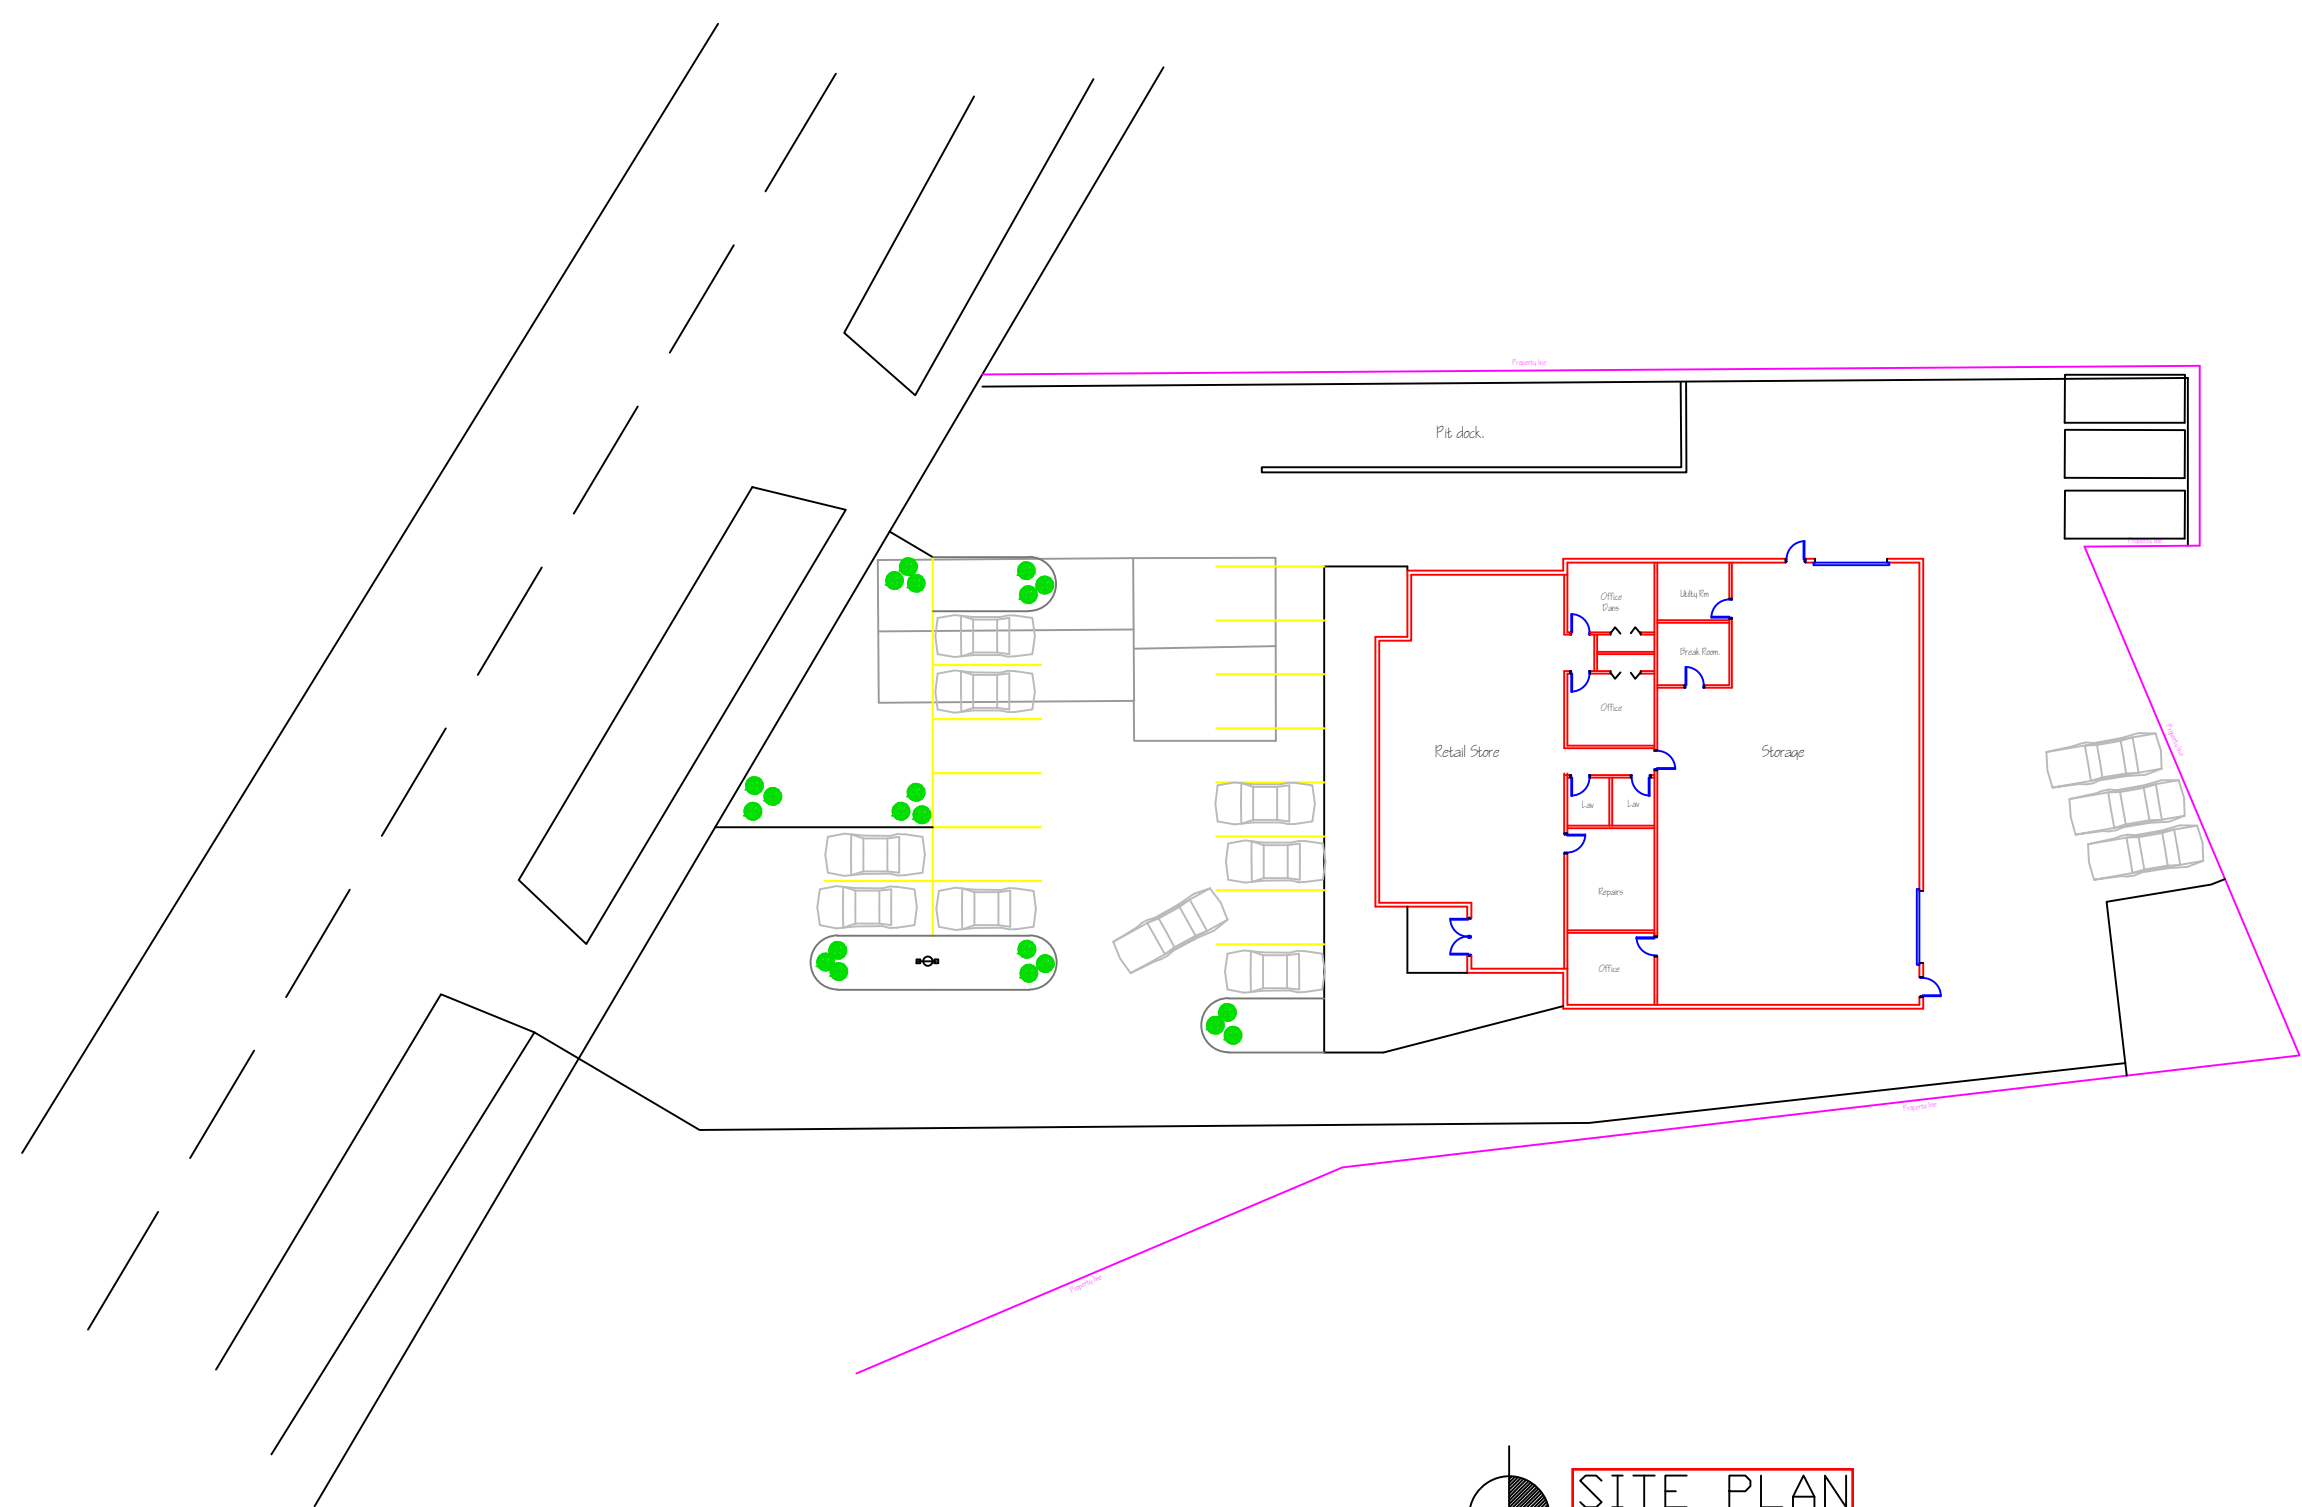

SITE PLAN
 SCALE = 1/8" = 1'-0"

