

Garden Terrace - Community Center

City, State or other location data

PROJECT

SEAL

Garden Terrace -
Community Center

Project Address

Owner

Owner Name

Owner Street

Owner City, State Zip

PROJECT NUMBER

162624.00

DRAWINGS
CONSULTANTS

ENGBERG ANDERSON

320 EAST BUFFALO STREET
SUITE 500
MILWAUKEE, WISCONSIN 53202
PH 414-944-9000
FX 414-944-9100

A001 SITE PLAN
A100 FIRST FLOOR PLAN
A400 BUILDING ELEVATIONS
A500 BUILDING SECTION
A000 FIRST ARCHITECTURAL
SHEET

ISSUED FOR:	DESCRIPTION	Issue Date
-------------	-------------	------------

REVISION FOR:	NO.	DESCRIPTION	DATE
---------------	-----	-------------	------

% REVIEW SET - NOT FOR
CONSTRUCTION

DRAWN BY	Author
----------	--------

CHECKED BY	Checker
------------	---------

TITLE SHEET

SITE LOCATION MAP



**Garden Terrace -
Community Center**

Project Address

Owner
Owner Name
Owner Street
Owner City, State Zip


PROJECT NUMBER 162624.00

ISSUED FOR:
DESCRIPTION Issue Date


REVISION FOR:
NO. DESCRIPTION DATE

DRAWN BY Author
CHECKED BY Checker

SITE PLAN

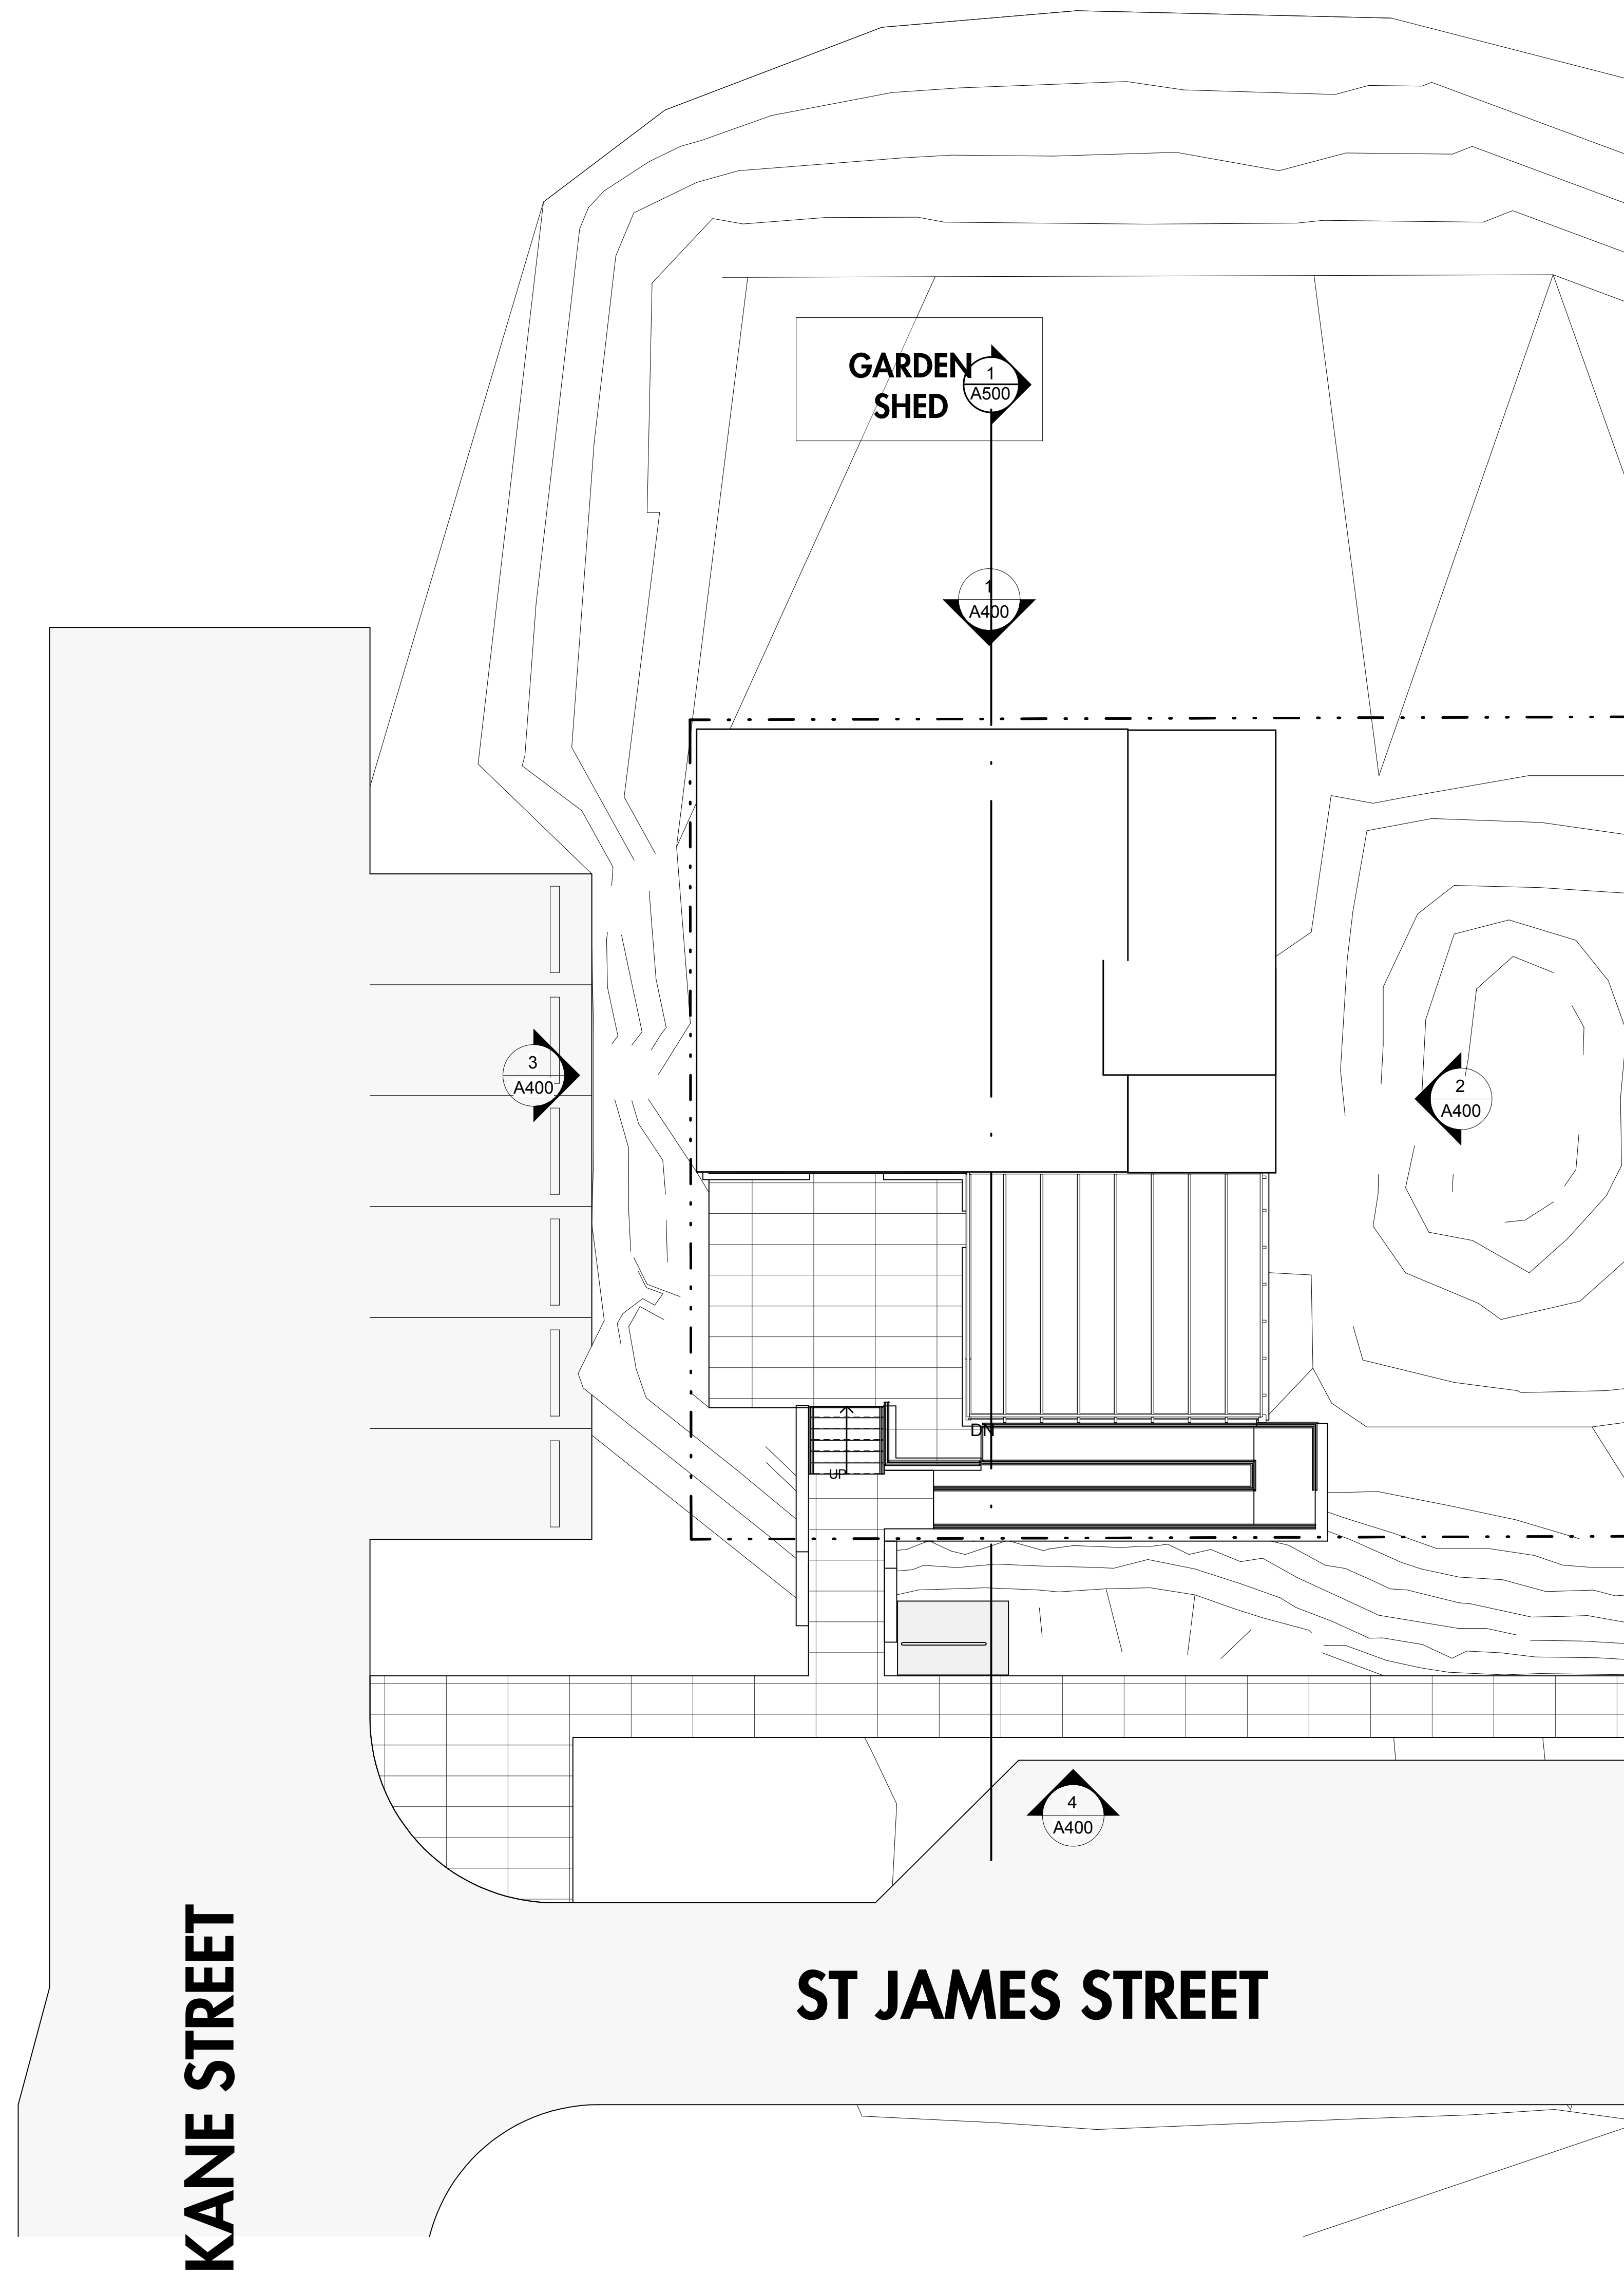

1 SITE PLAN
SCALE: 1/8" = 1'-0"

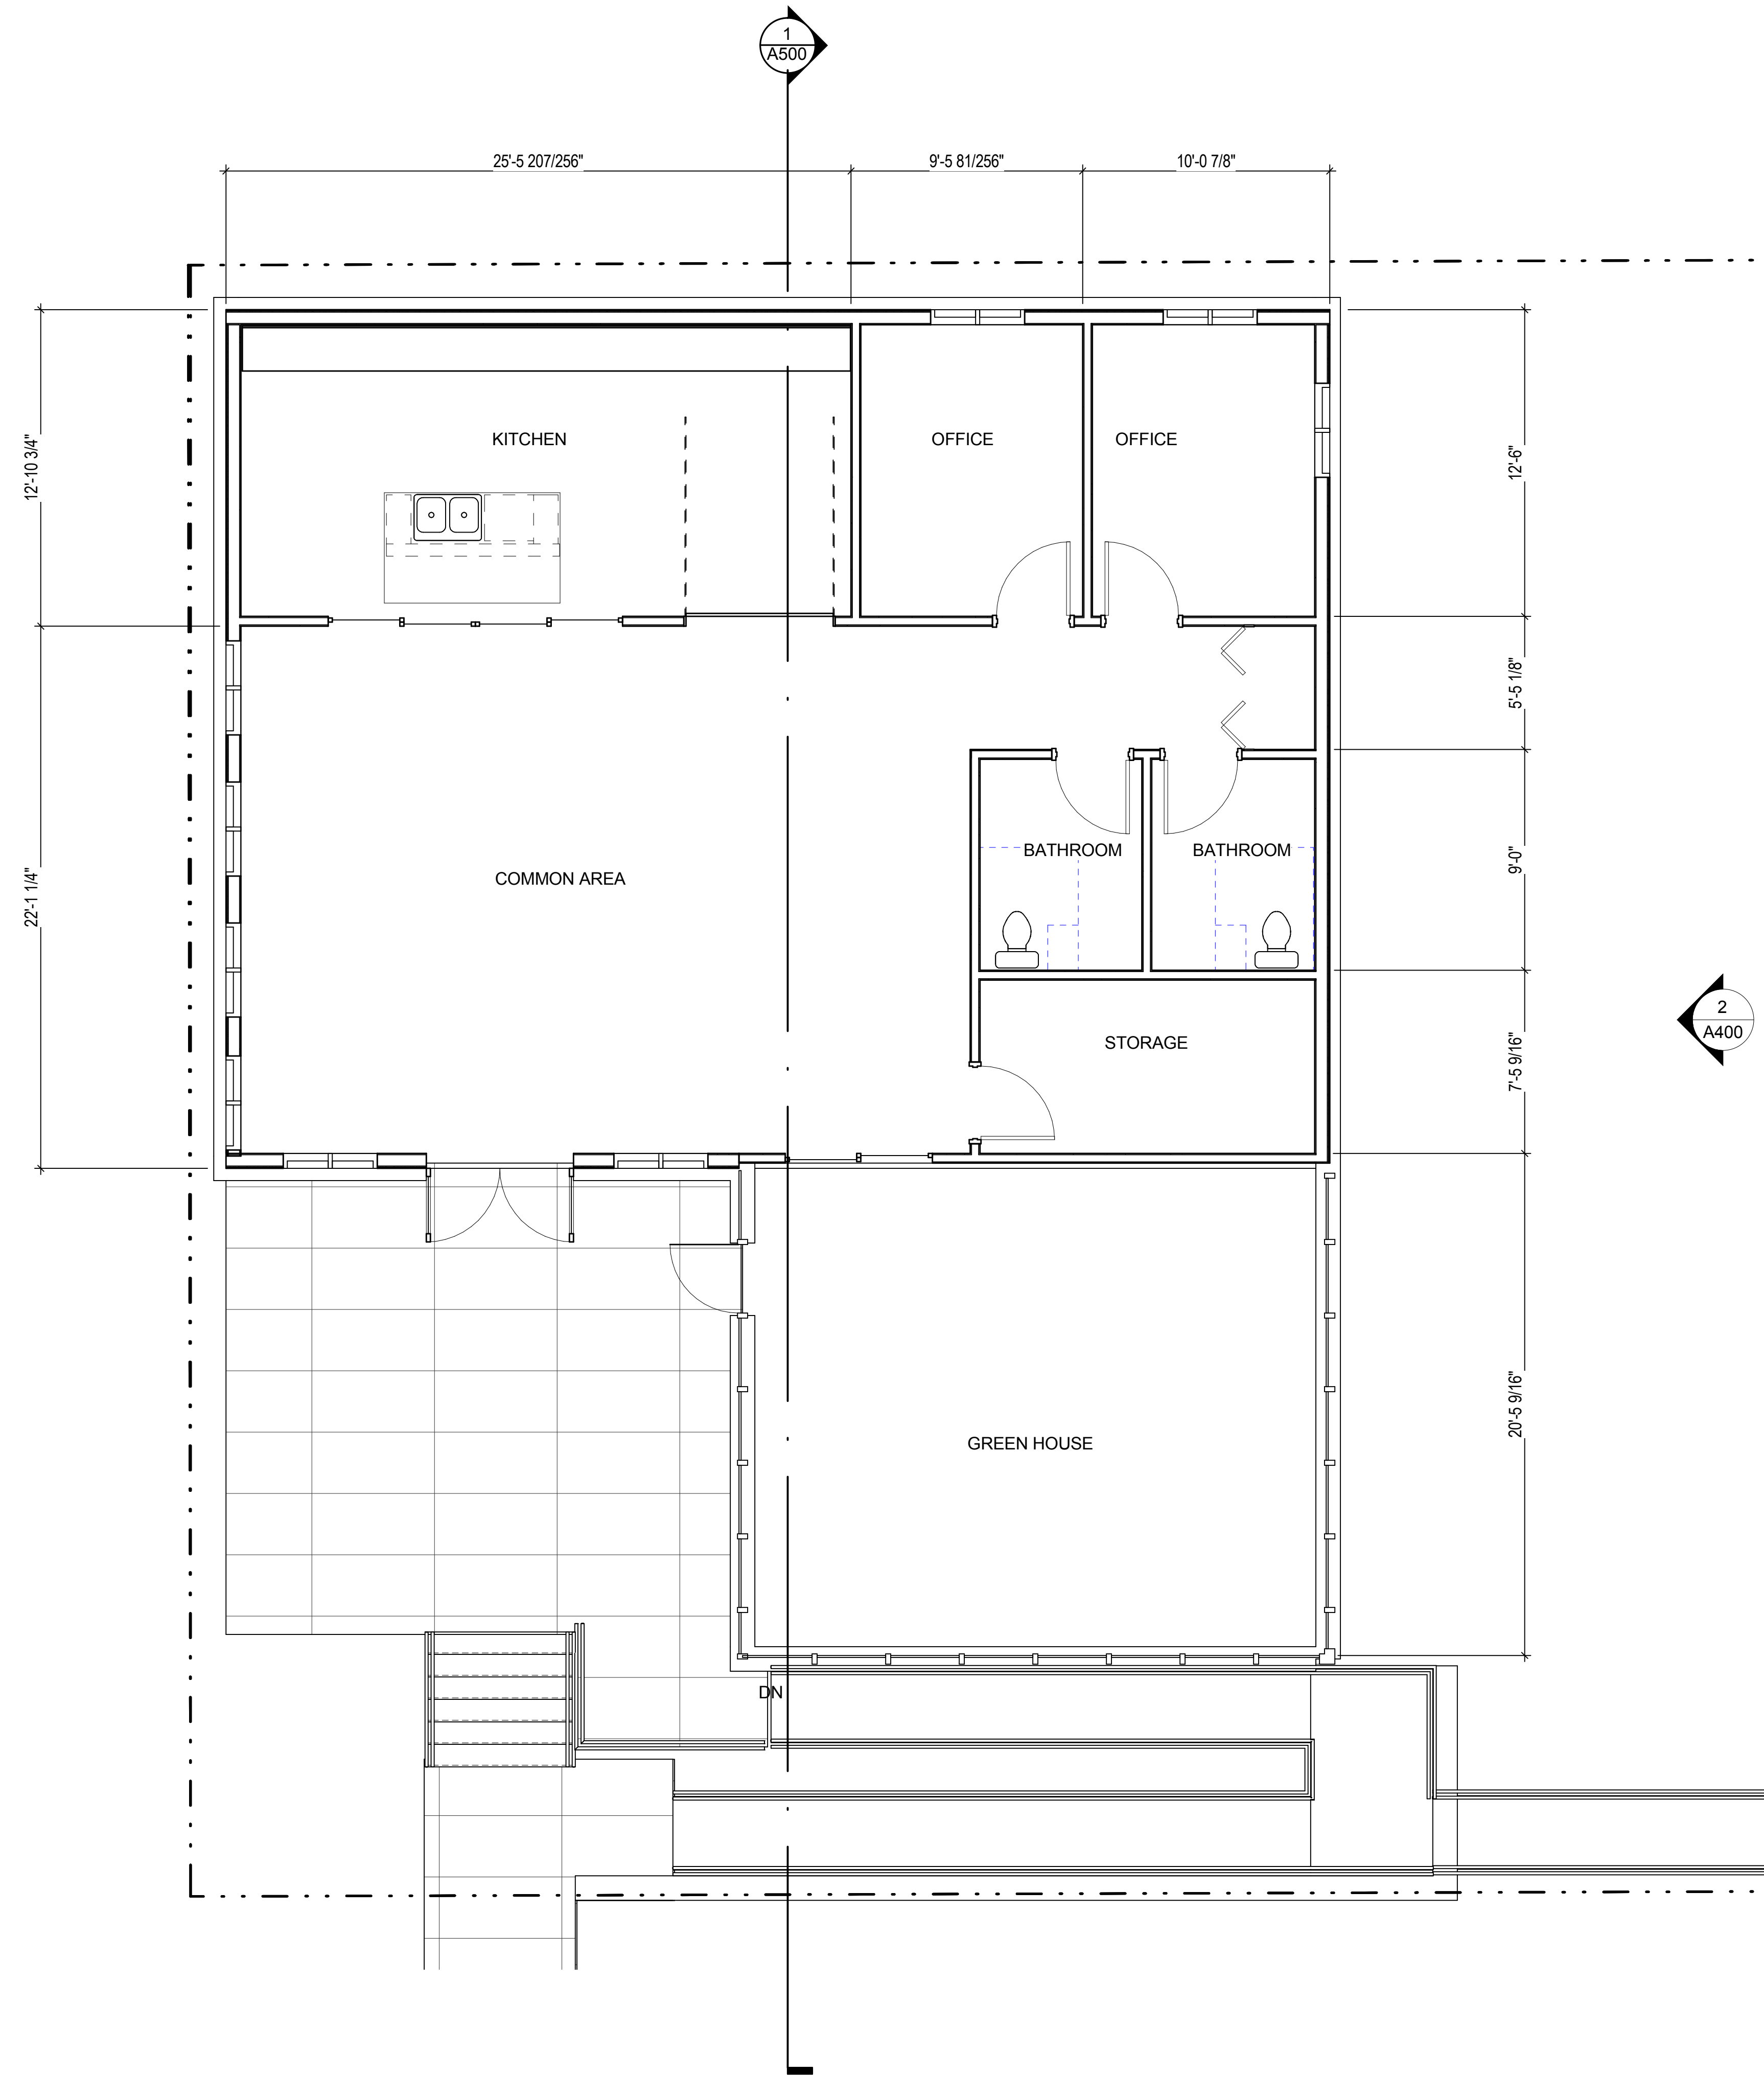

**Garden Terrace -
Community Center**

Project Address

Owner
Owner Name
Owner Street
Owner City, State Zip

PROJECT NUMBER 162624.00


ISSUED FOR:
DESCRIPTION Issue Date

REVISION FOR:
NO. DESCRIPTION DATE


DRAWN BY Author
CHECKED BY Checker

FIRST FLOOR PLAN


① Level 1
SCALE: 1/4" = 1'-0"

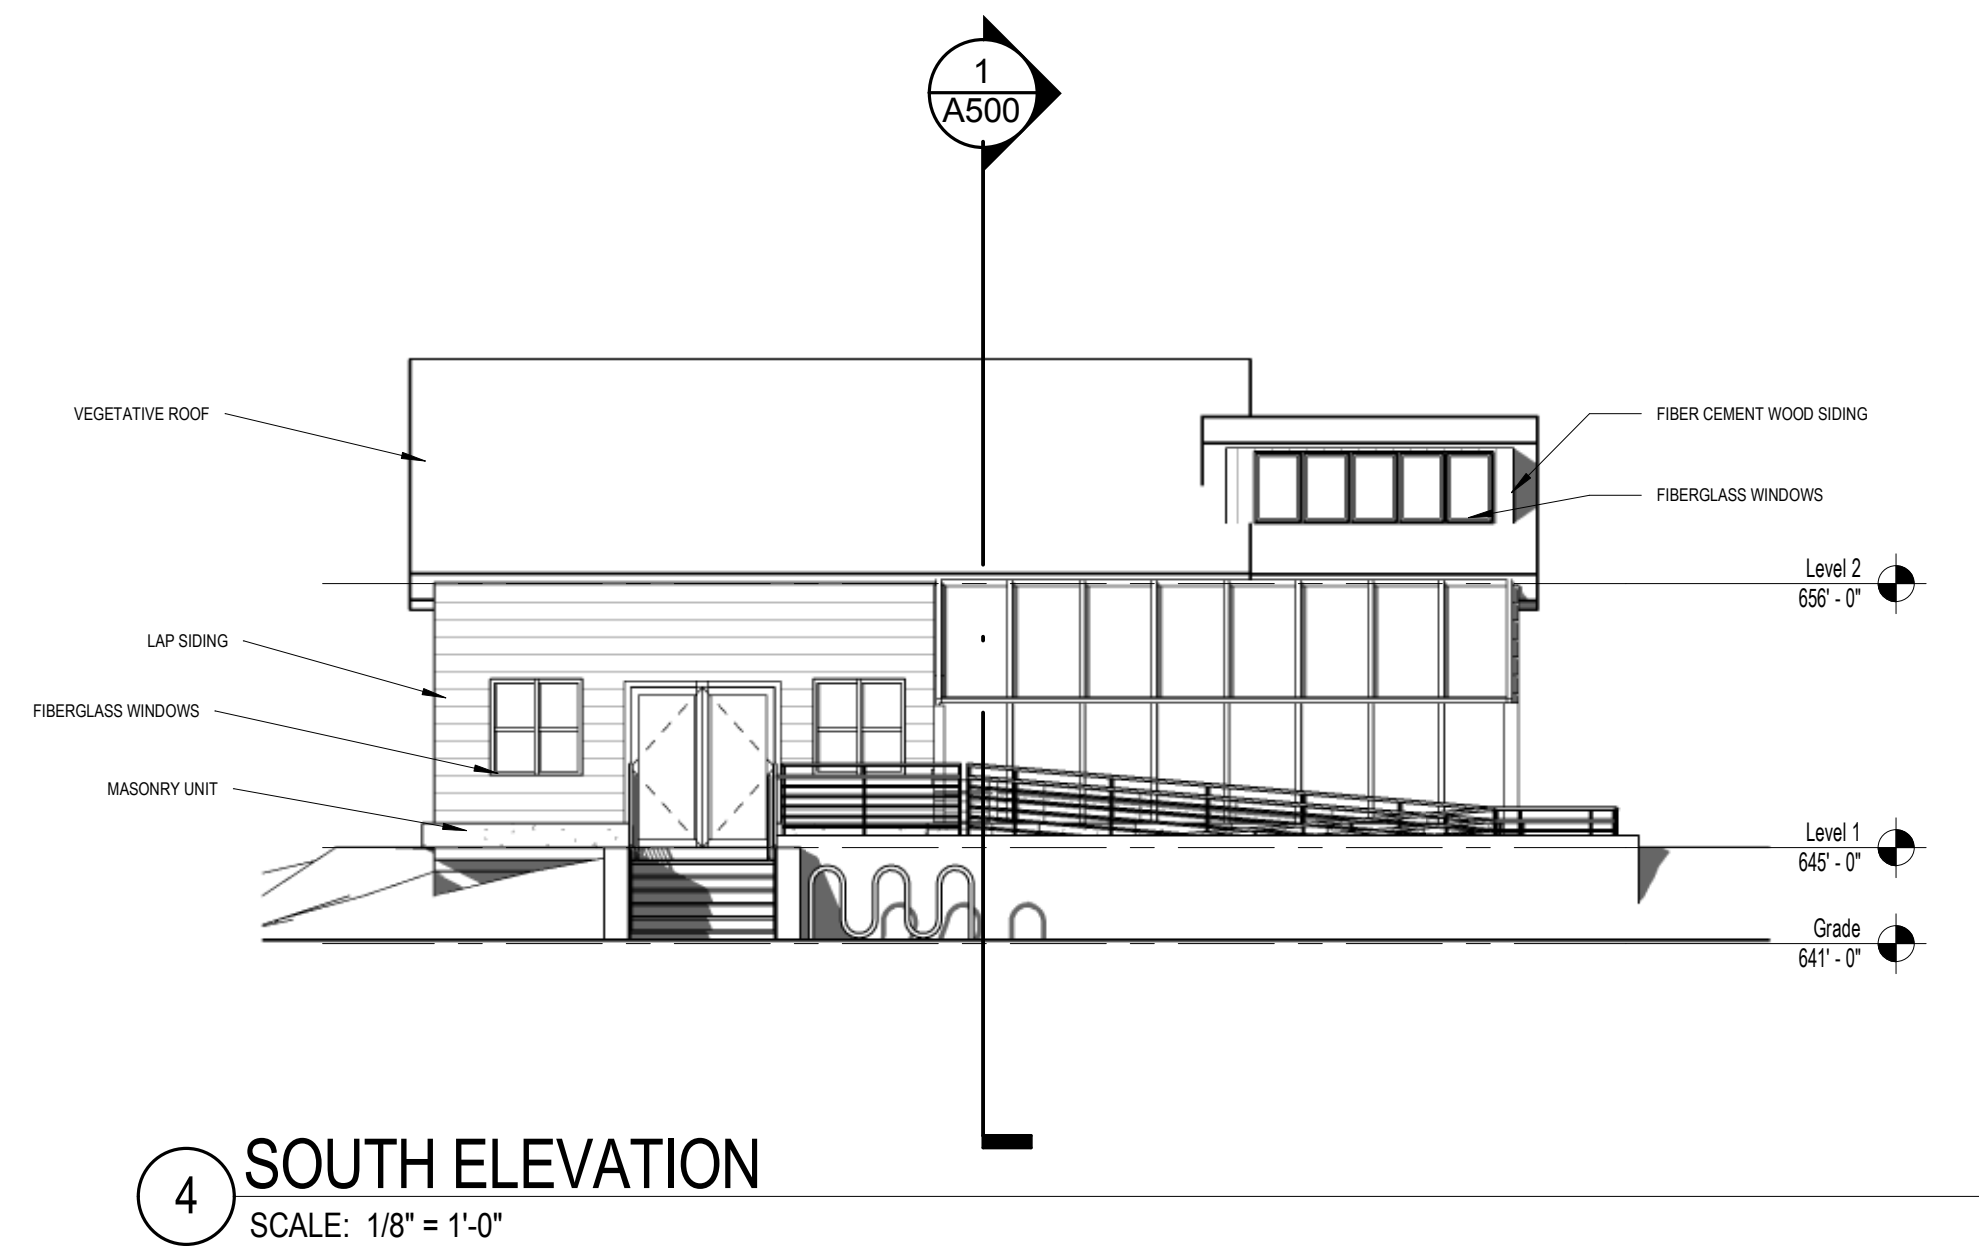


4 SOUTH ELEVATION
SCALE: 1/8" = 1'-0"

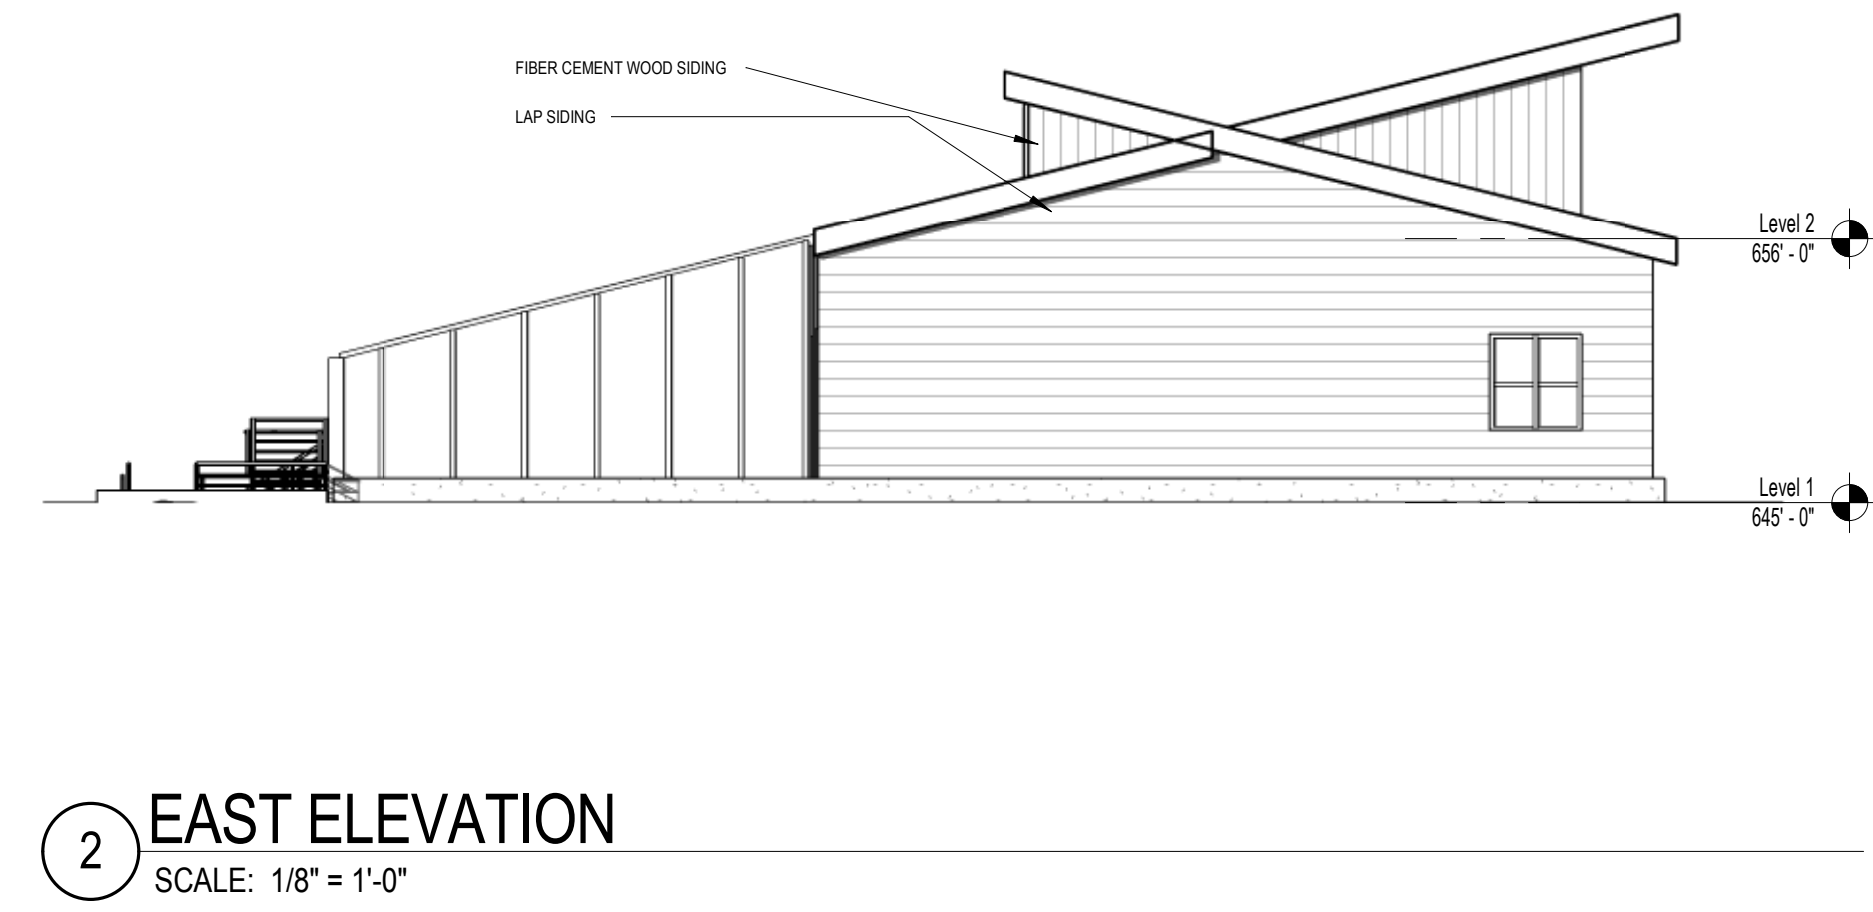

2 EAST ELEVATION
SCALE: 1/8" = 1'-0"

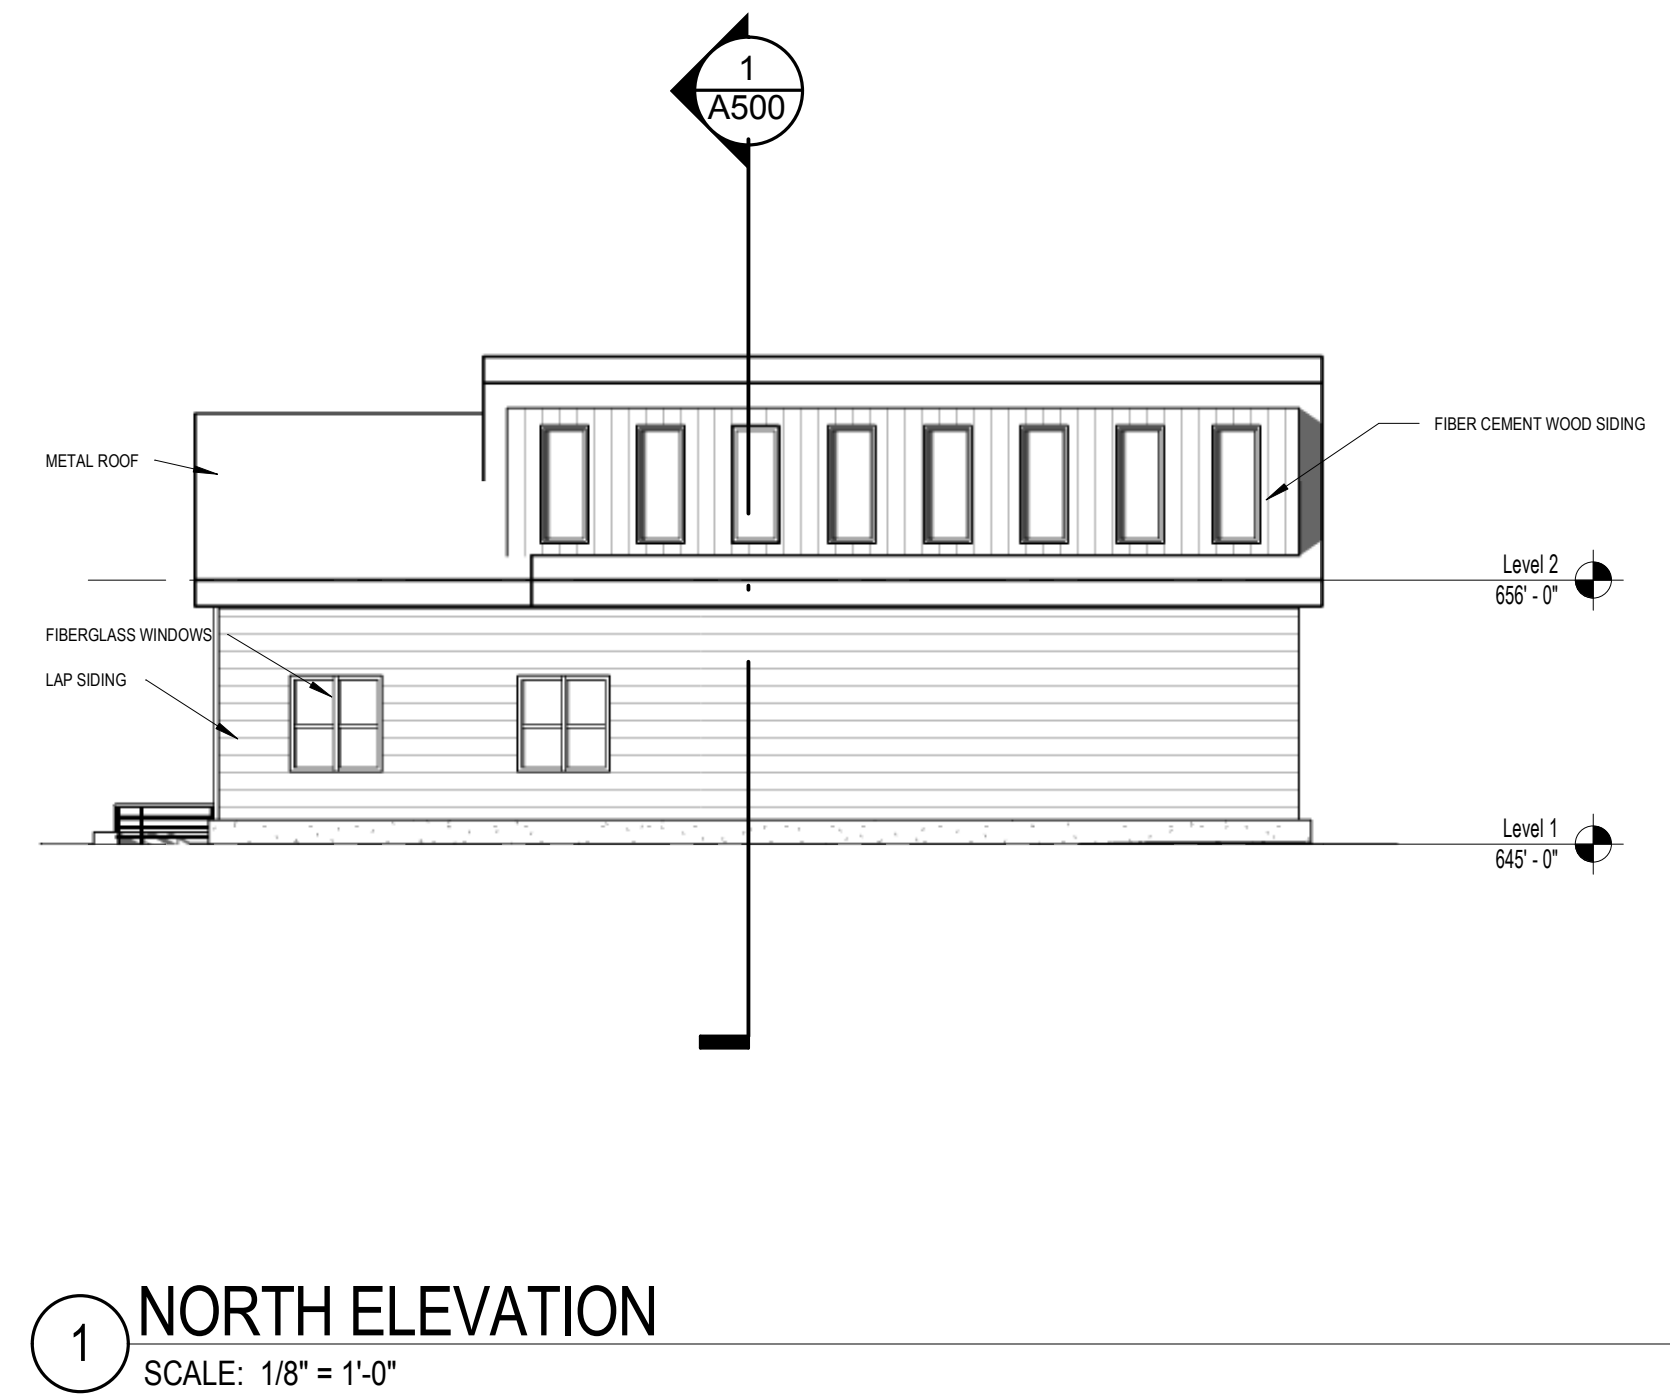

1 NORTH ELEVATION
SCALE: 1/8" = 1'-0"

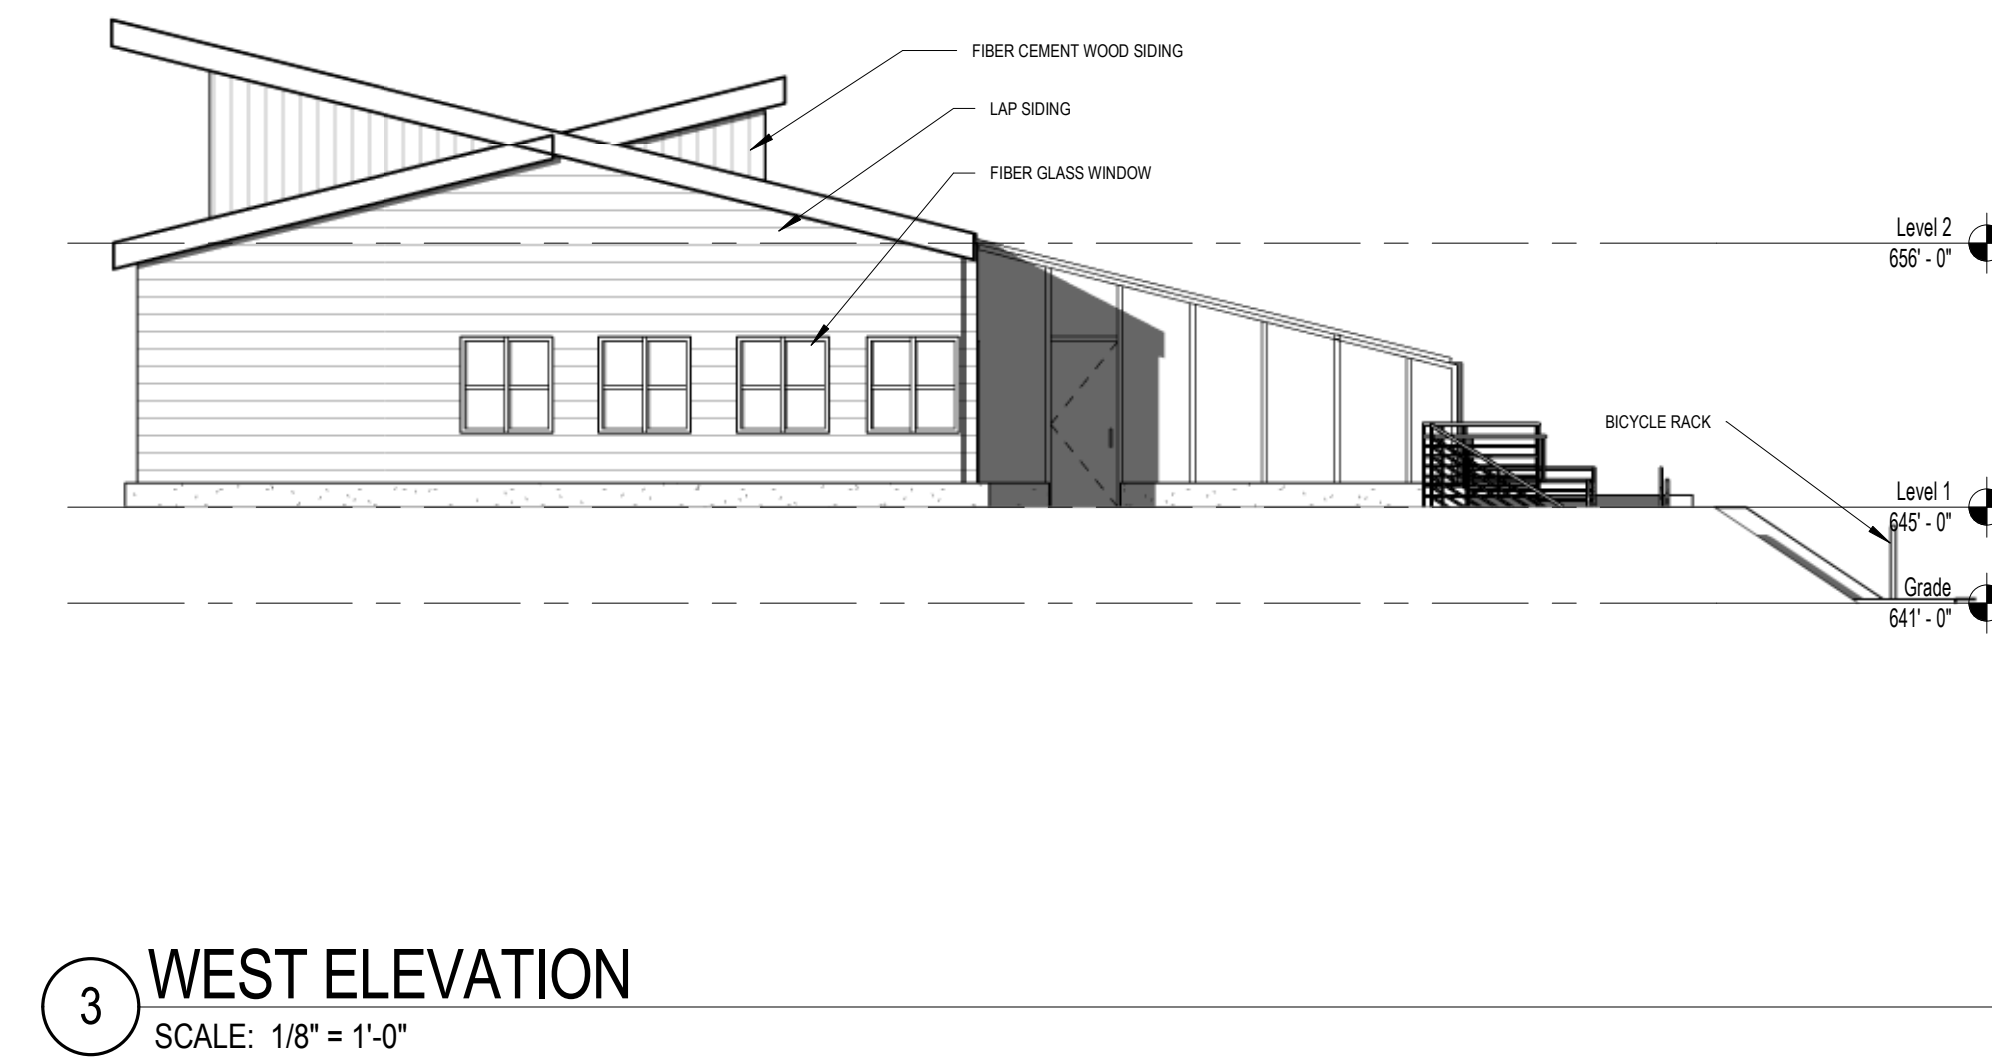

3 WEST ELEVATION
SCALE: 1/8" = 1'-0"

**Garden Terrace -
Community Center**

Project Address

Owner
Owner Name
Owner Street
Owner City, State Zip


PROJECT NUMBER 162624.00

ISSUED FOR:	DESCRIPTION	Issue Date
-------------	-------------	------------

REVISION FOR:	NO.	DESCRIPTION	DATE
---------------	-----	-------------	------

DRAWN BY	Author
CHECKED BY	Checker

**BUILDING
ELEVATIONS**

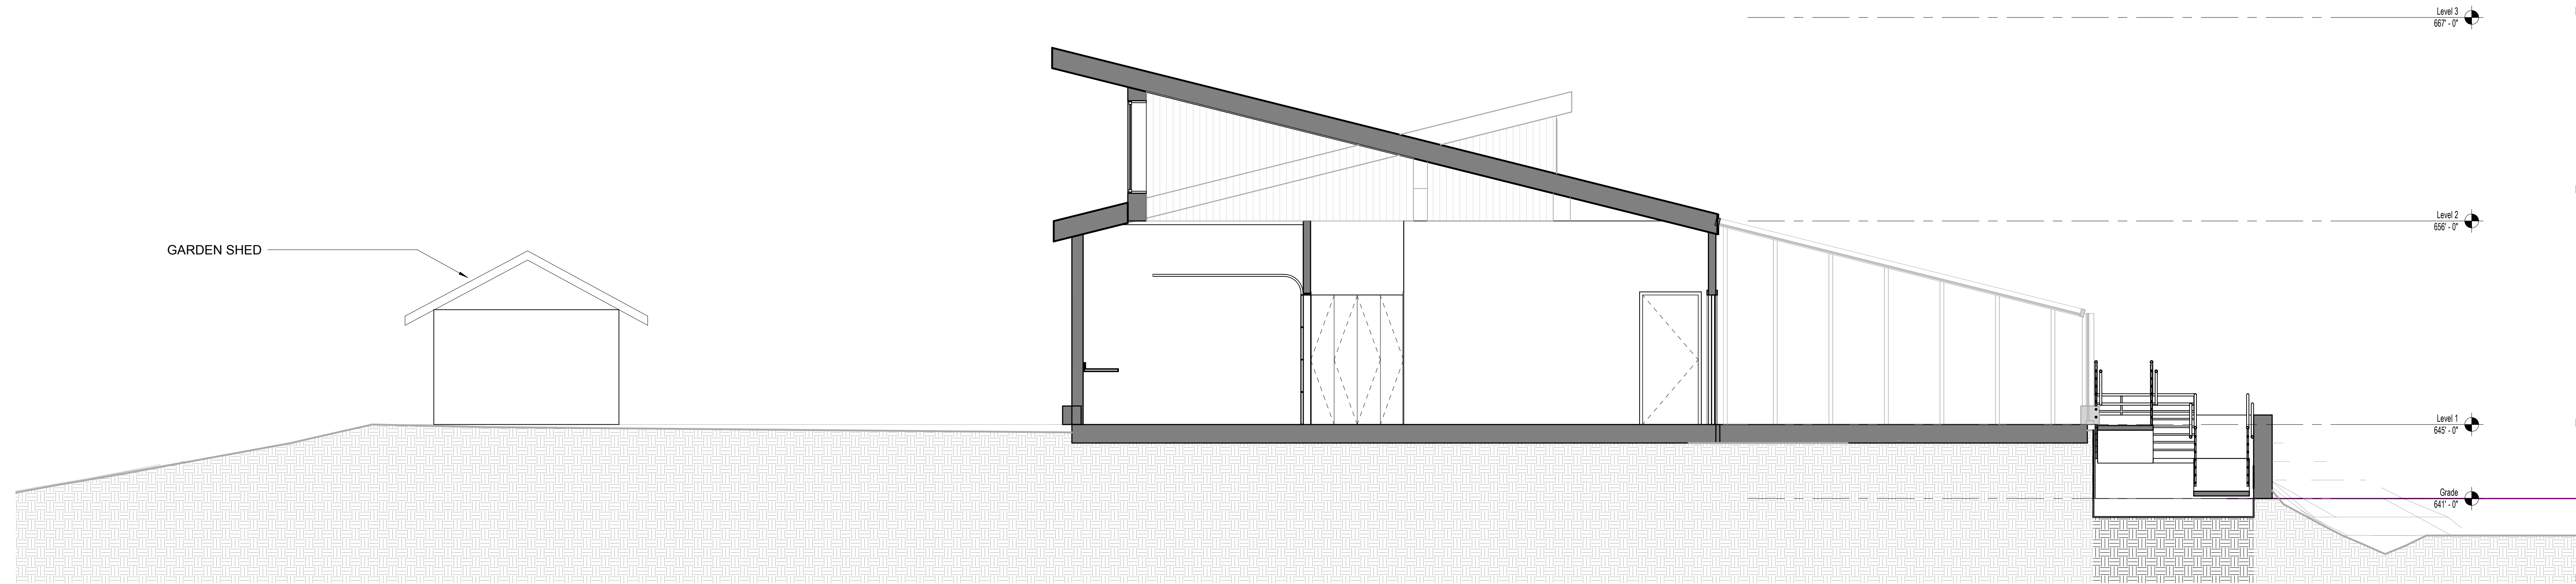

GARDEN SHED

Level 3
567'-0"

Level 2
556'-0"

Level 1
645'-0"

Grade
641'-0"

1 BUILDING SECTION
SCALE: 1/4" = 1'-0"

**Garden Terrace -
Community Center**

Project Address

Owner

Owner Name

Owner Street

Owner City, State Zip

PROJECT NUMBER 162624.00

ISSUED FOR:
DESCRIPTION Issue Date

REVISION FOR:
NO. DESCRIPTION DATE

DRAWN BY Author

CHECKED BY Checker

BUILDING SECTION

A500