



AIRPORT ROAD

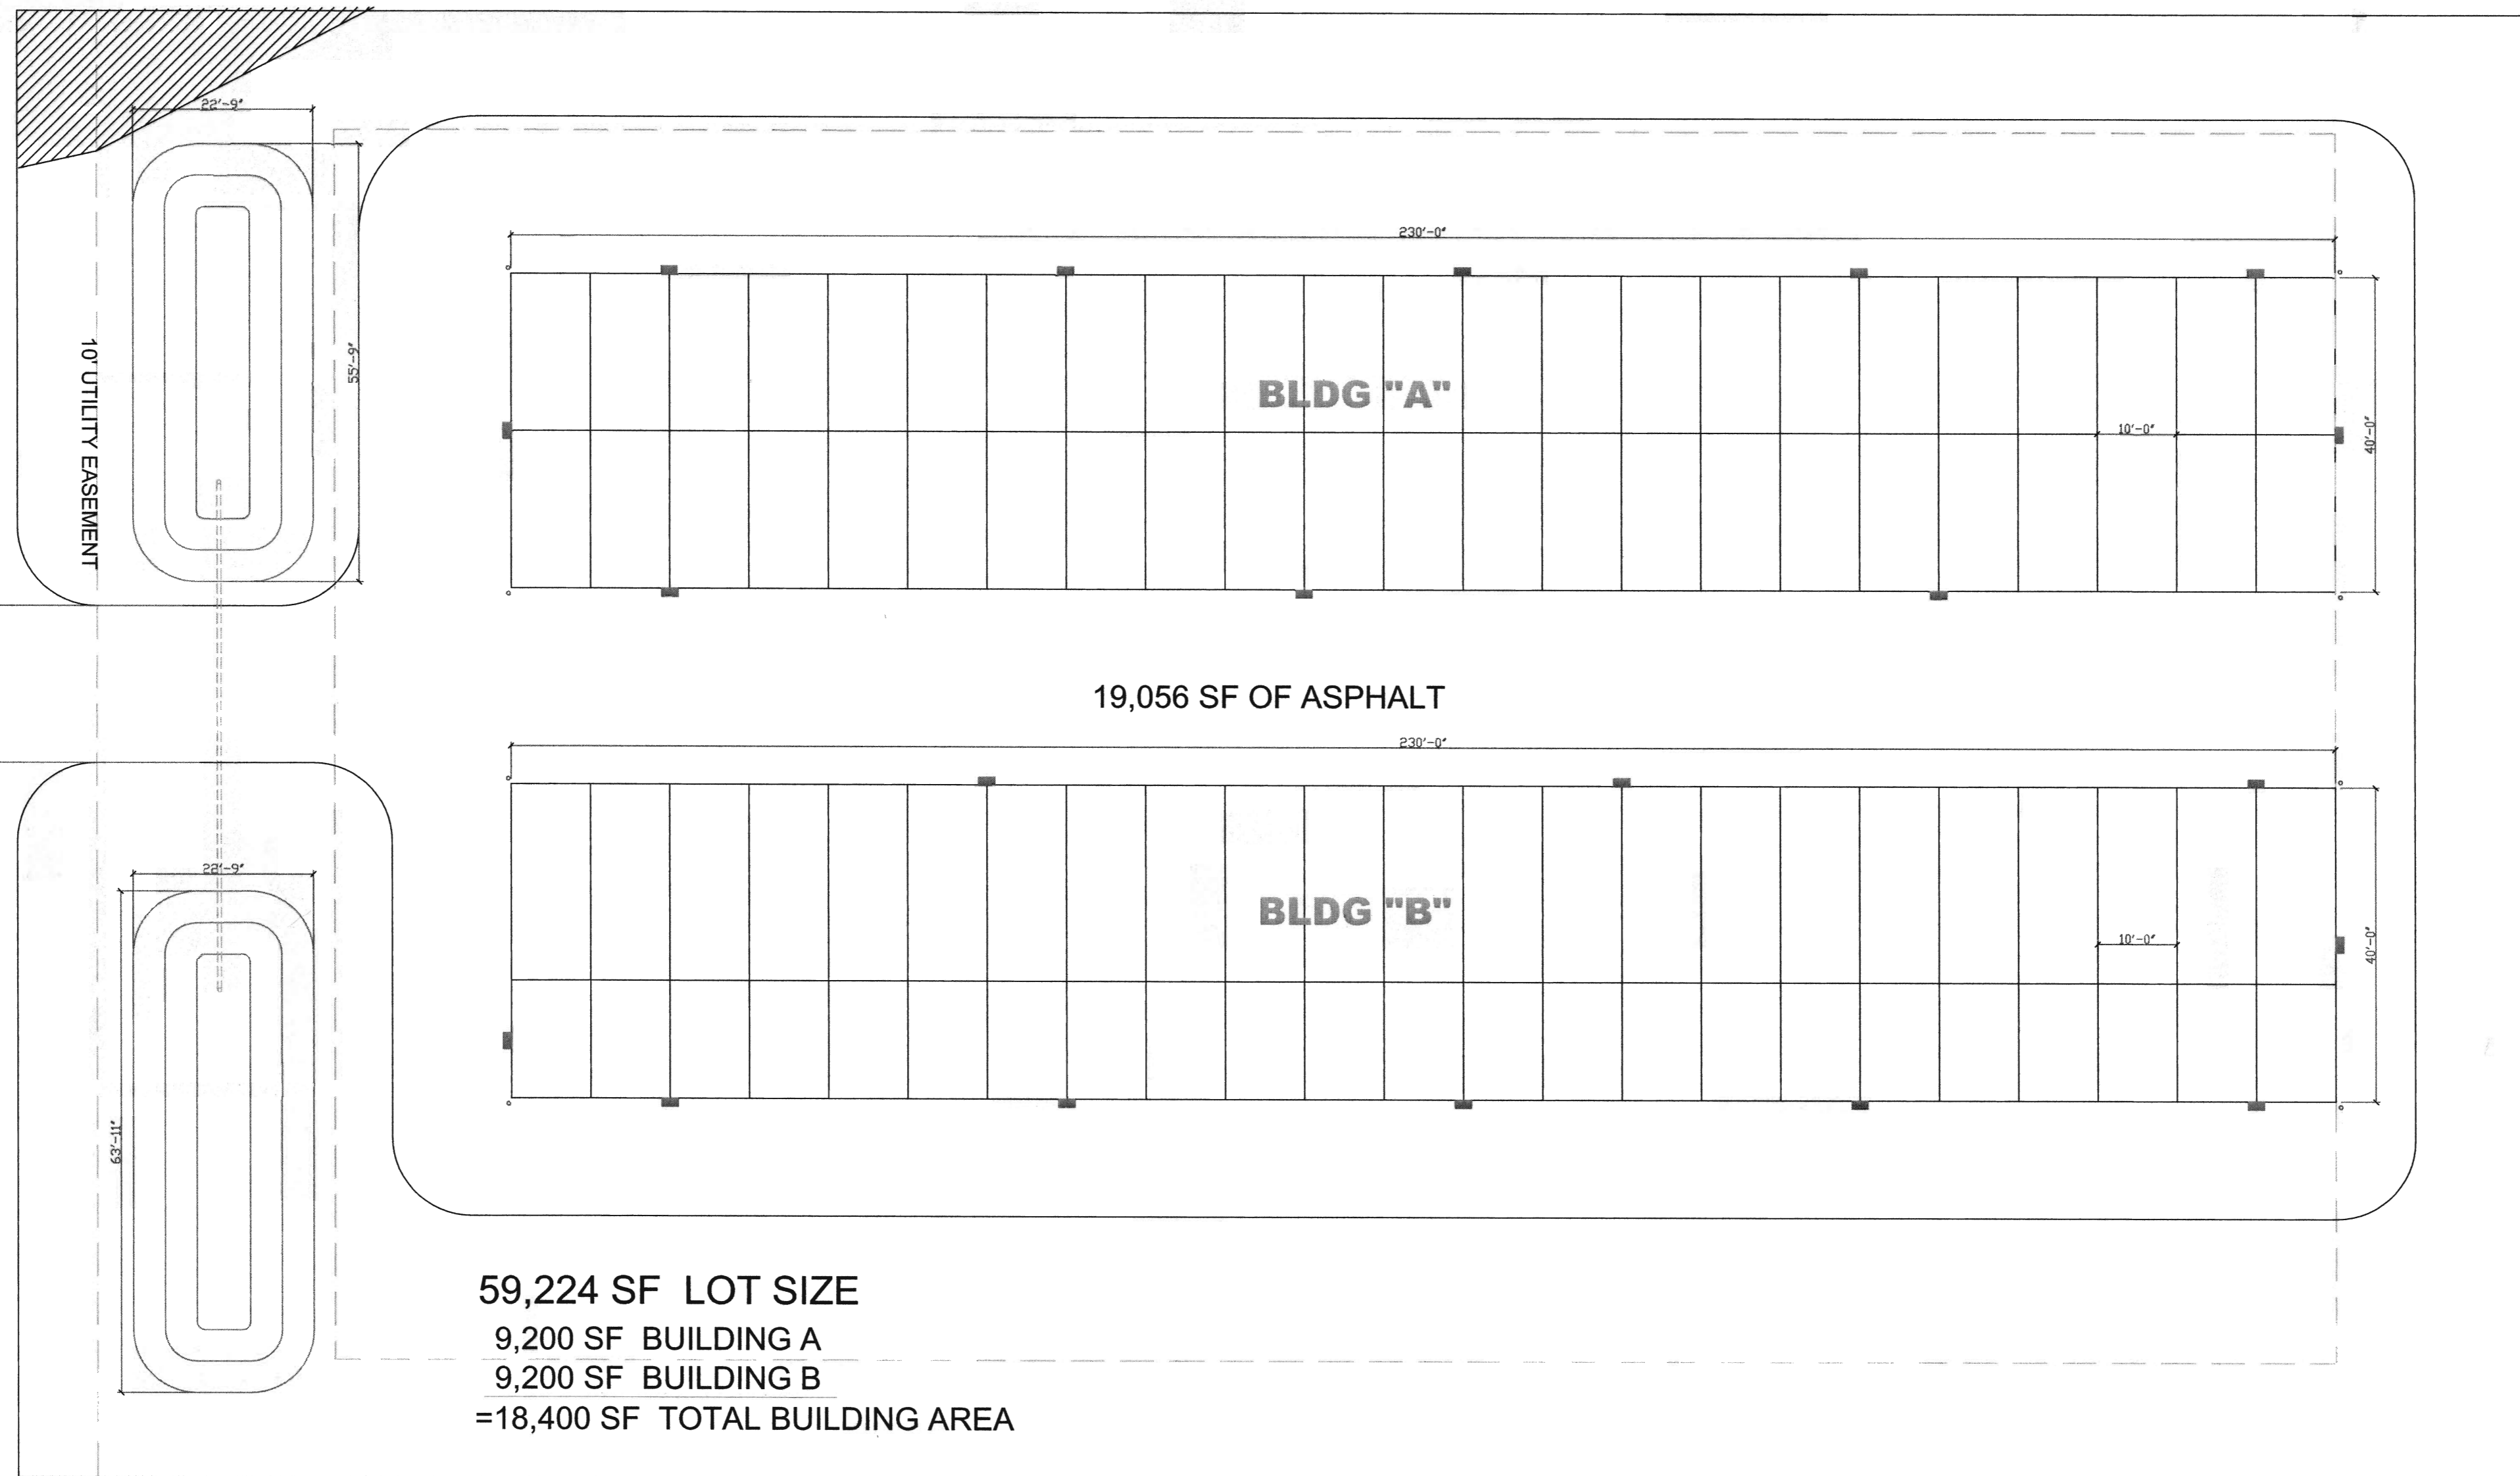

1 SITE PLAN
 Scale: 1/16"=1'-0"

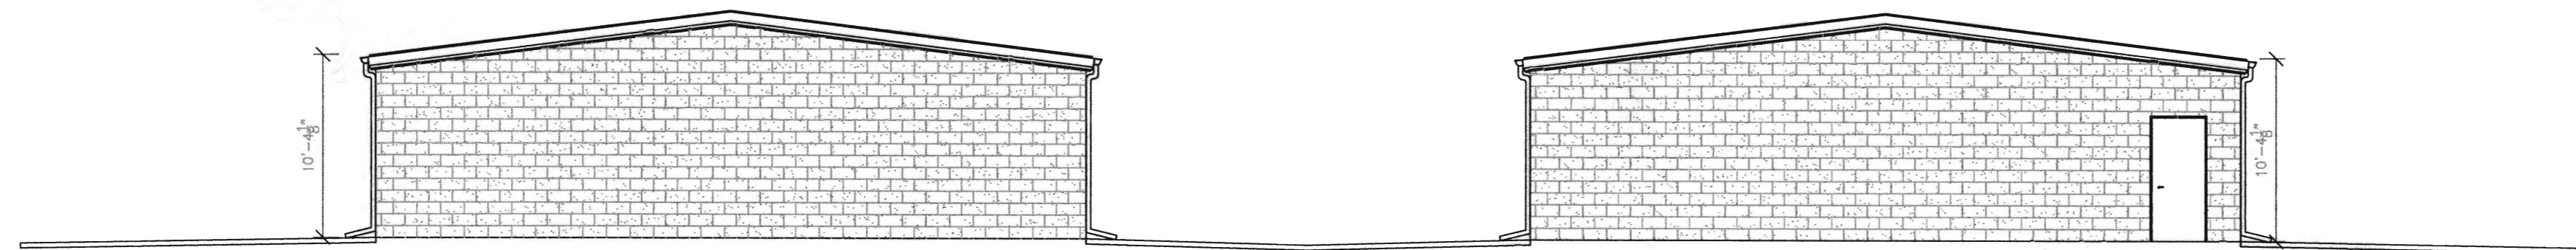

2 ELEVATION
 Scale: 1/8"=1'-0"

Copyright
 This proposal, including specifications, drawings, and any other enclosures, are the property of Bricki Bros., Inc. and are supplied for the sole purpose of communicating our offer for your evaluation and consideration. Reproduction in whole, or in part, is not permitted under penalty of law, without the express written consent of Bricki Bros., Inc. We reserve the right, at our sole discretion, to request their return, in whole, upon notice. Your acceptance of possession of this proposal signifies your understanding and acceptance of this condition.

ENGINEER

SALES APPROVAL

BRICKI BROS., INC.
 ESTABLISHED 1970
 GENERAL CONTRACTORS
 400 BRICKI ROAD
 WEST SALEM, WI 54669
 PHONE # 608-766-0890
 FAX # 608-766-2722

REVISIONS

DRAWINGS ARE:
PRELIMINARY

NATE BROOKS
 LACROSSE, WI

JOB NO: XXXXXX-XX

BY: JASON SKIFTON

DATE: 3/2/16

SHEET: XXXXXXXXXXXXXXX

DRAWING NUMBER
 0001

SHEET NUMBER

1A