


SITE PLAN 1"=20'

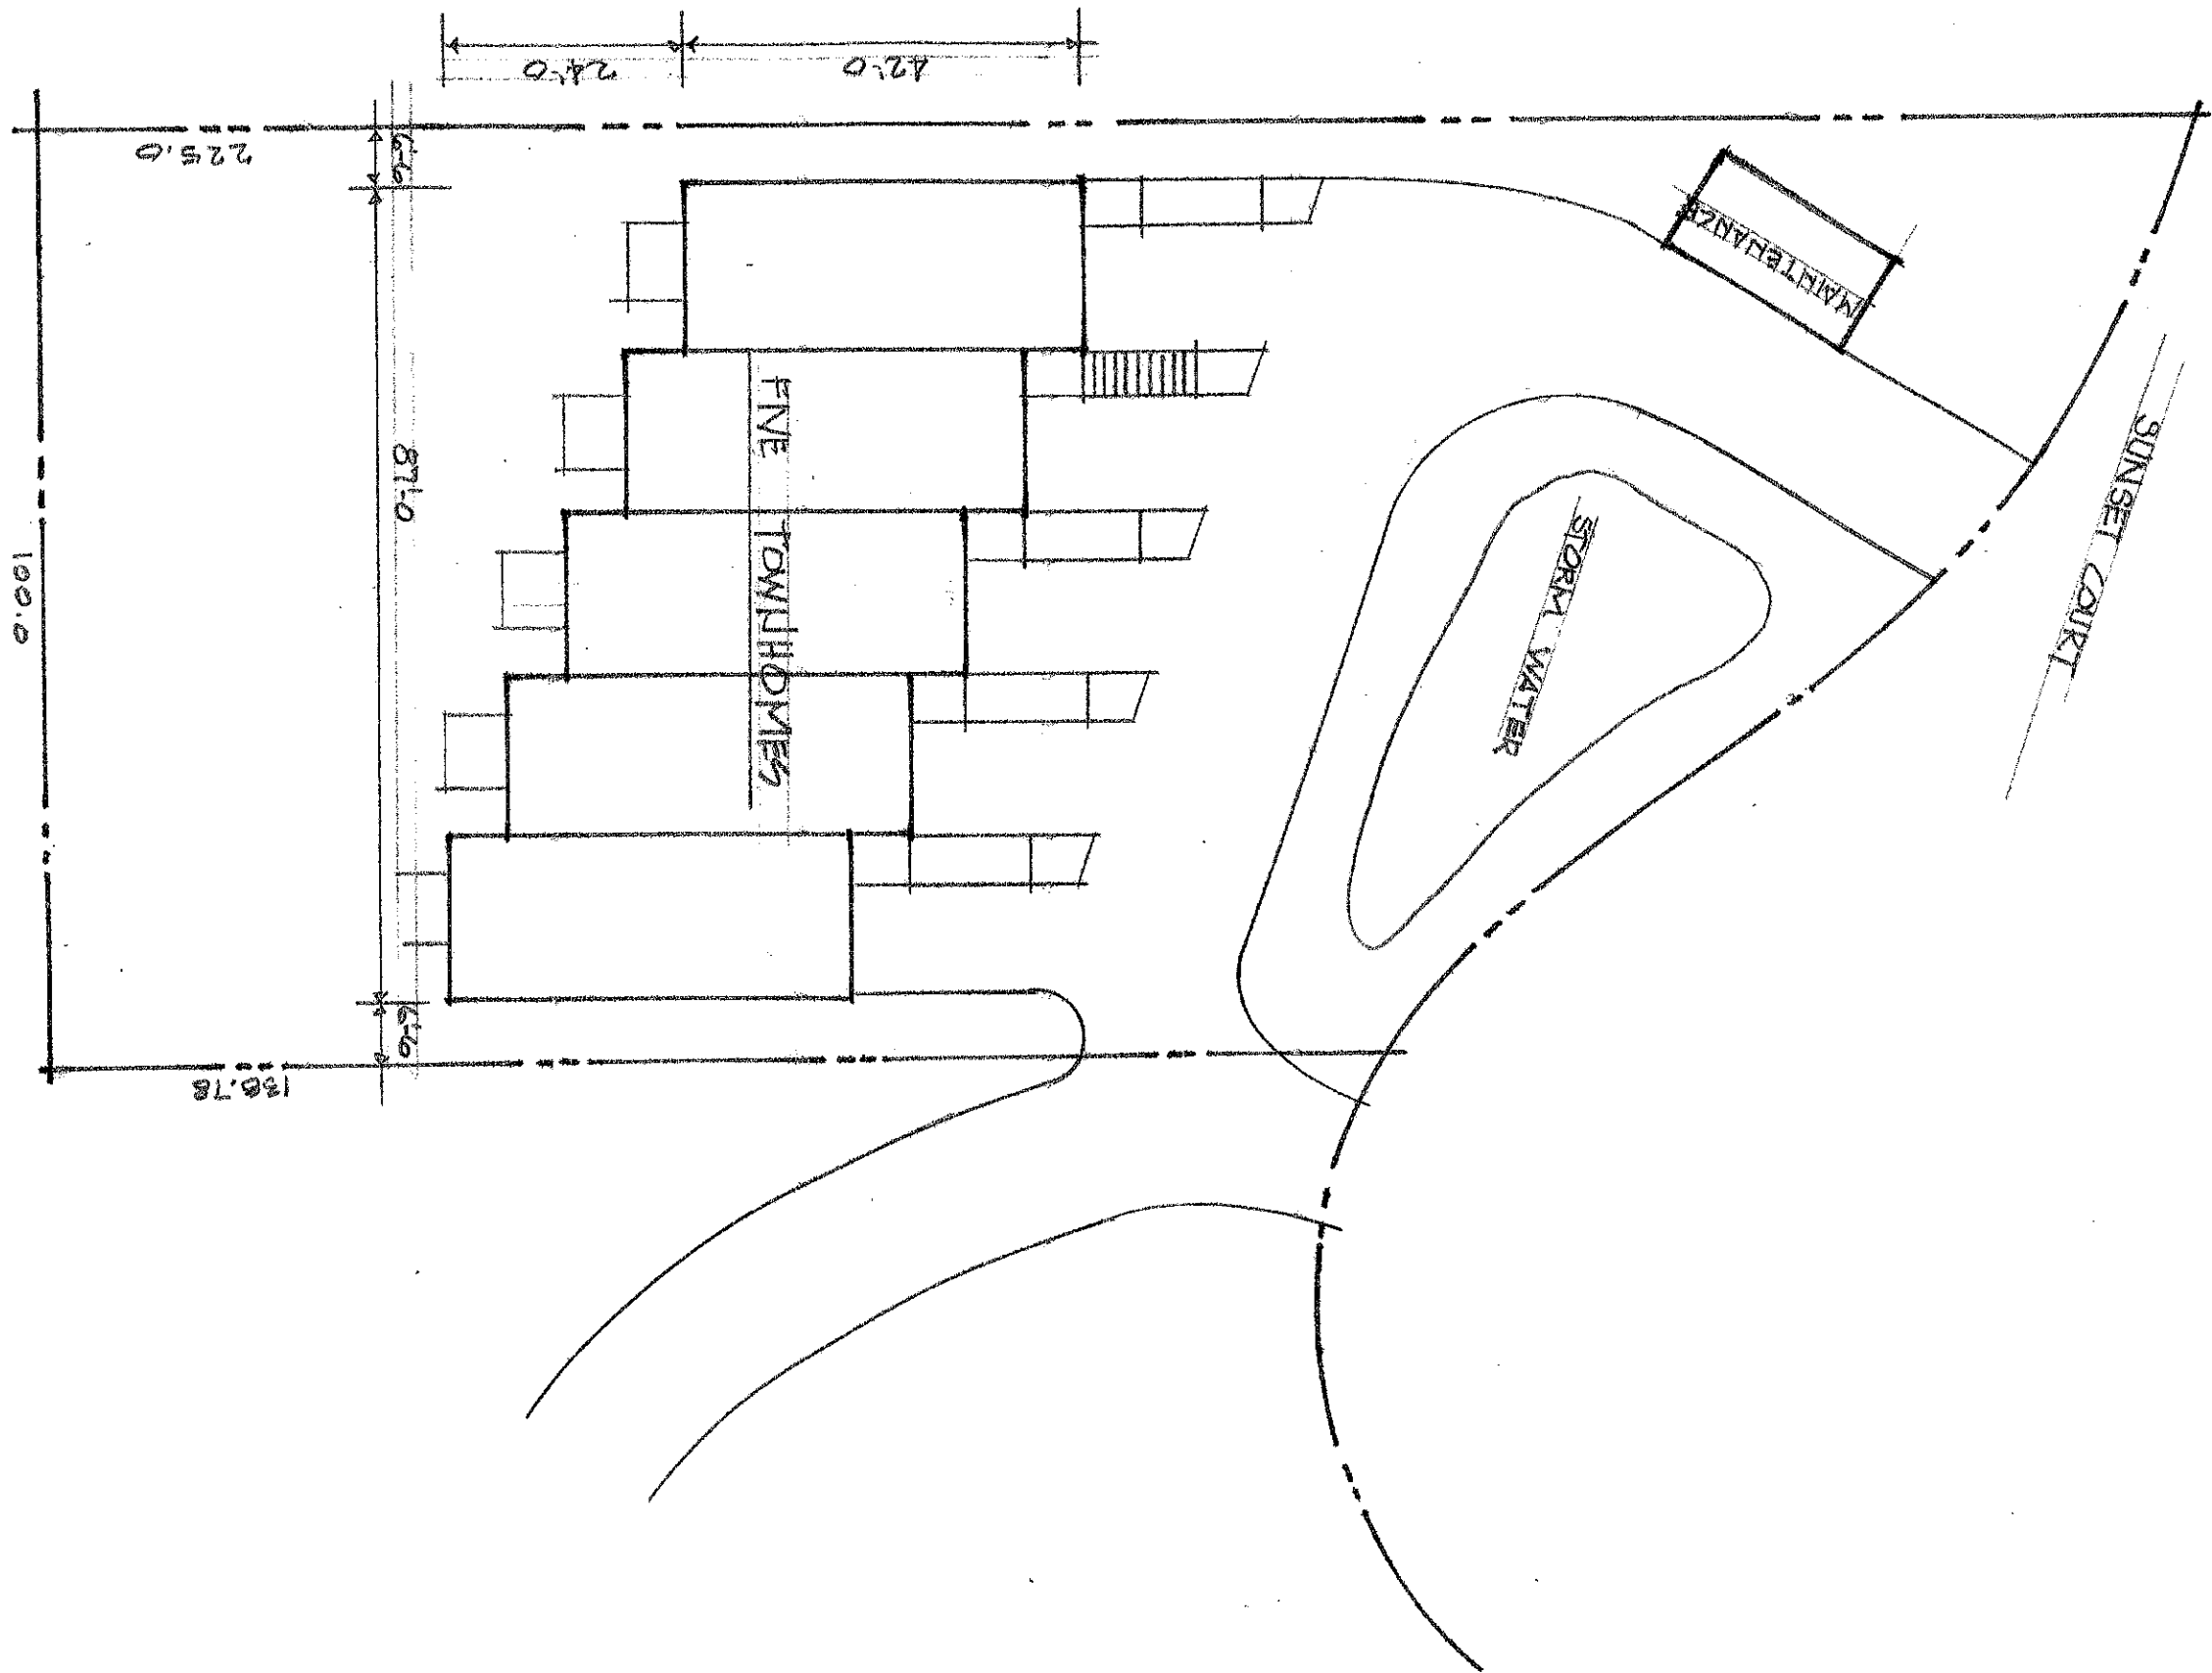

Drawn By	
Checked By	
Project No.	1710
Date	7-6-17

FIVE TOWNHOMES
SUNSET COURT LAGROSSE WI

Lyons Associates
Architect
Project Manager
408 - 772 - 4974
lyonsassociates@outlook.com

The information contained on this drawing is prepared by Lyons Associates in accordance with the professional seal of the architect. It is the responsibility of the client to verify the accuracy of the information and to obtain all necessary permits and approvals from the appropriate authorities.