




4
AI
FOURTH FLOOR PLAN
1/16" = 1'-0"

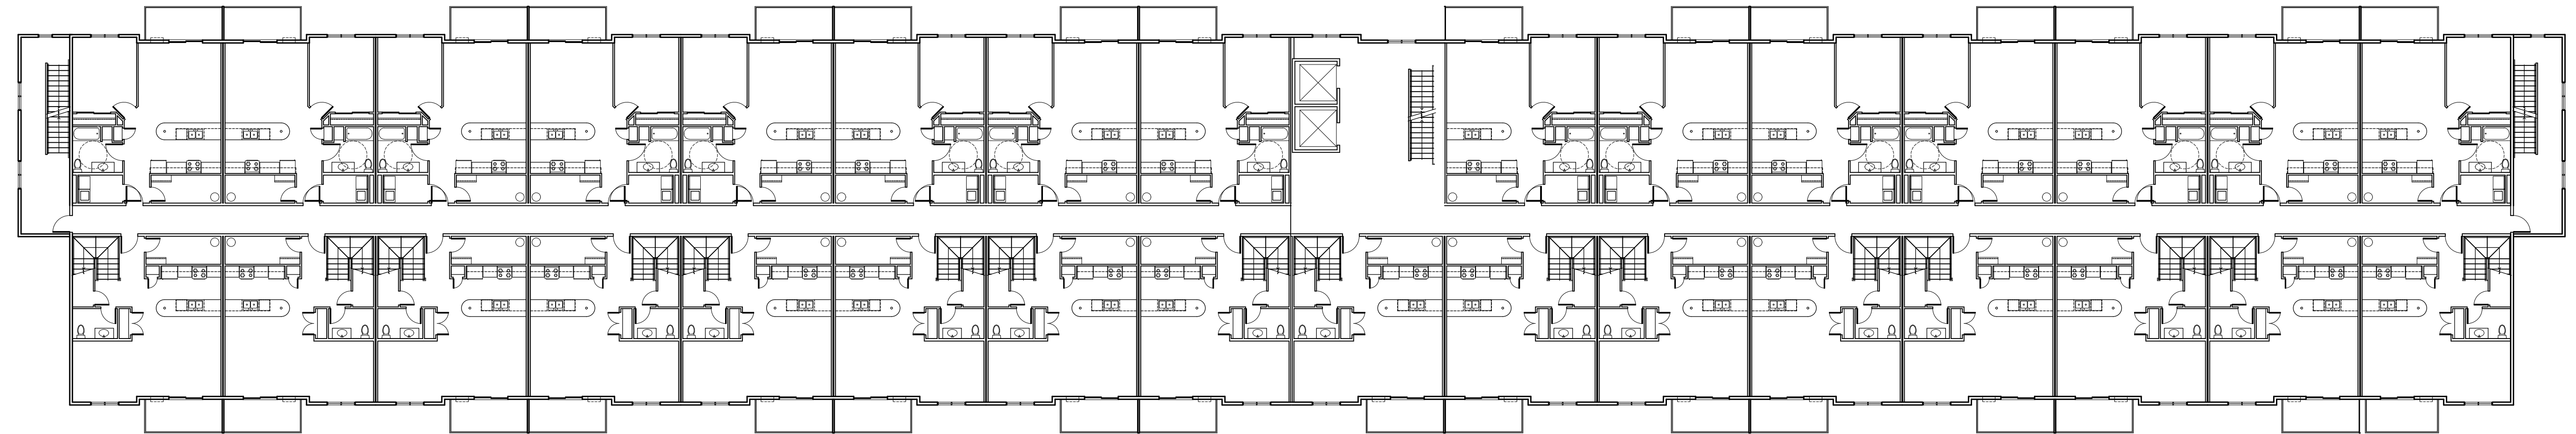

3
AI
THIRD FLOOR PLAN
1/16" = 1'-0"

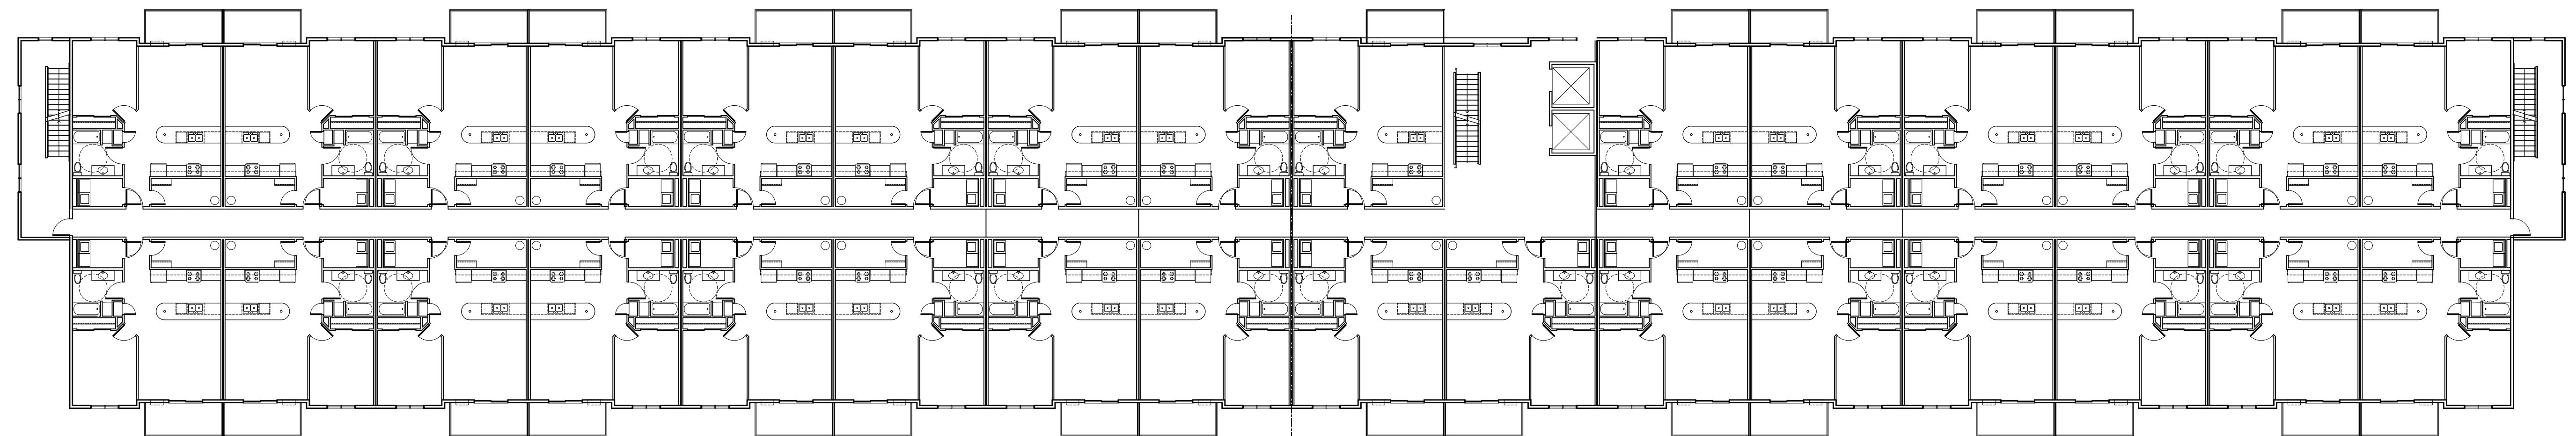

2
AI
SECOND FLOOR PLAN
1/16" = 1'-0"

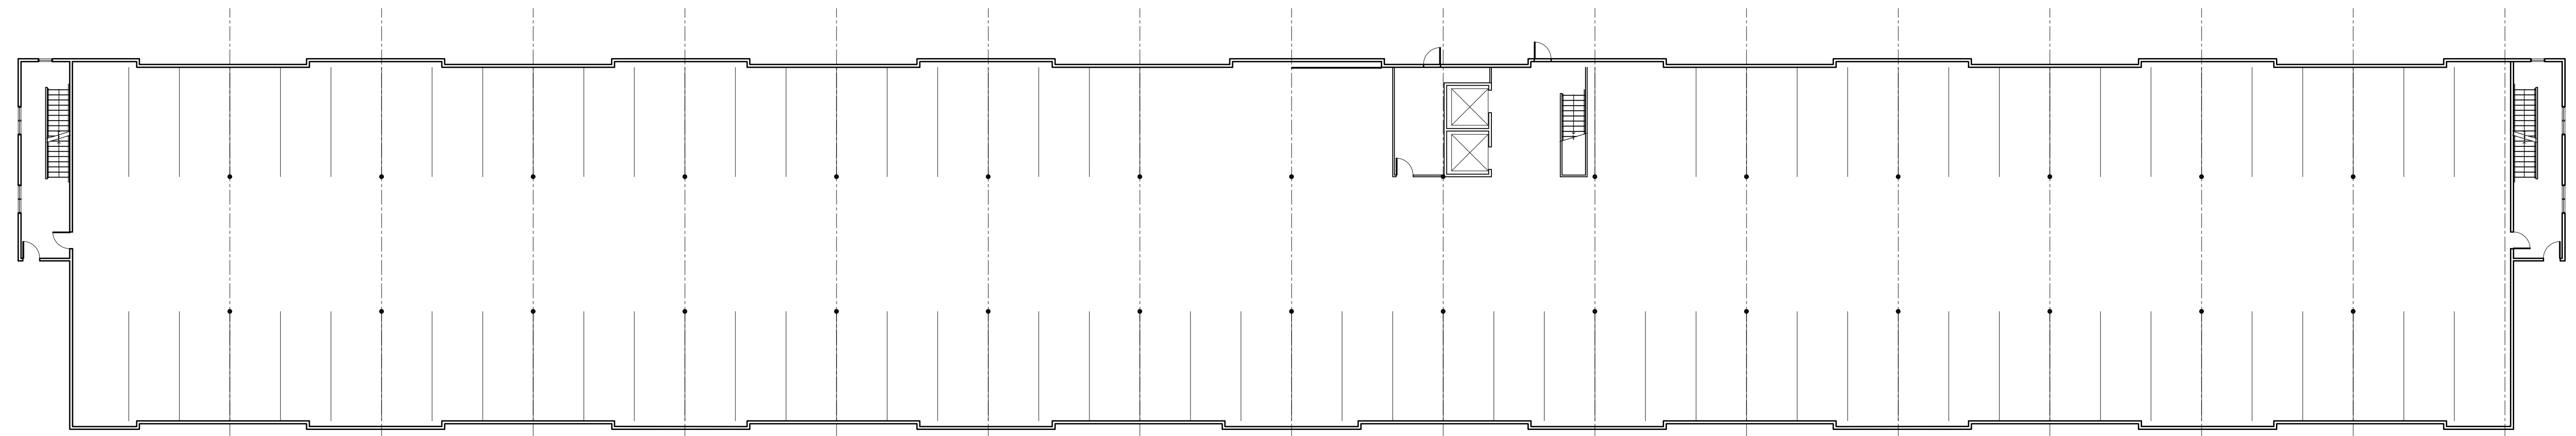


1
AI
FIRST FLOOR PLAN
1/16" = 1'-0"

4
A2

FOURTH FLOOR PLAN

1/16" = 1'-0"

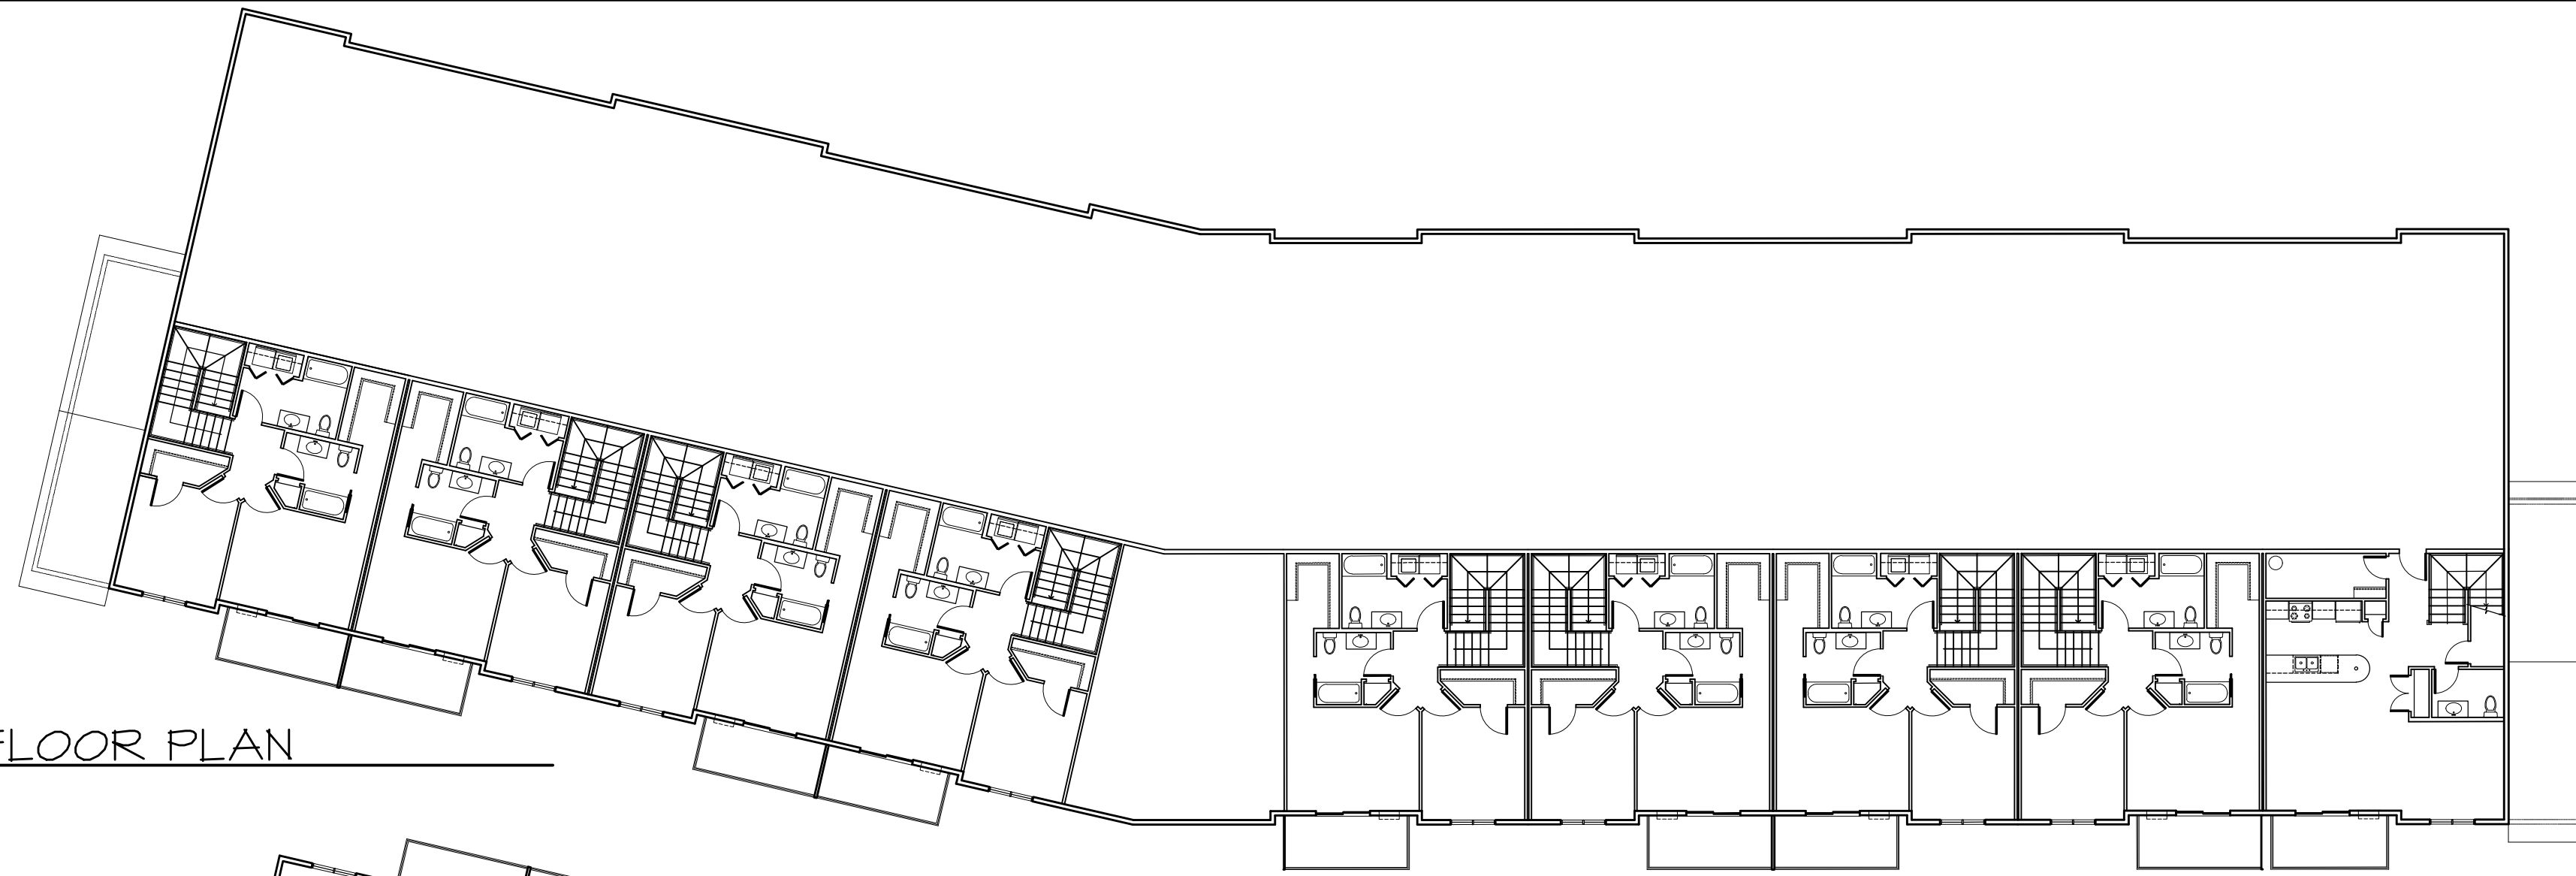

3
A2

THIRD FLOOR PLAN

1/16" = 1'-0"



2
A2

SECOND FLOOR PLAN



1/16" = 1'-0"



1
A2

FIRST FLOOR PLAN

1/16" = 1'-0"

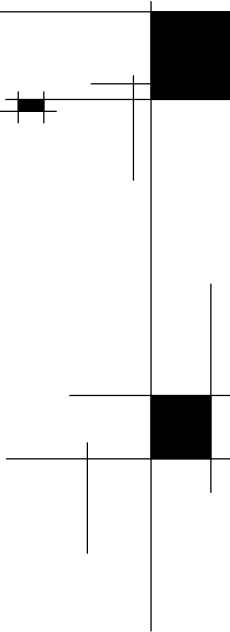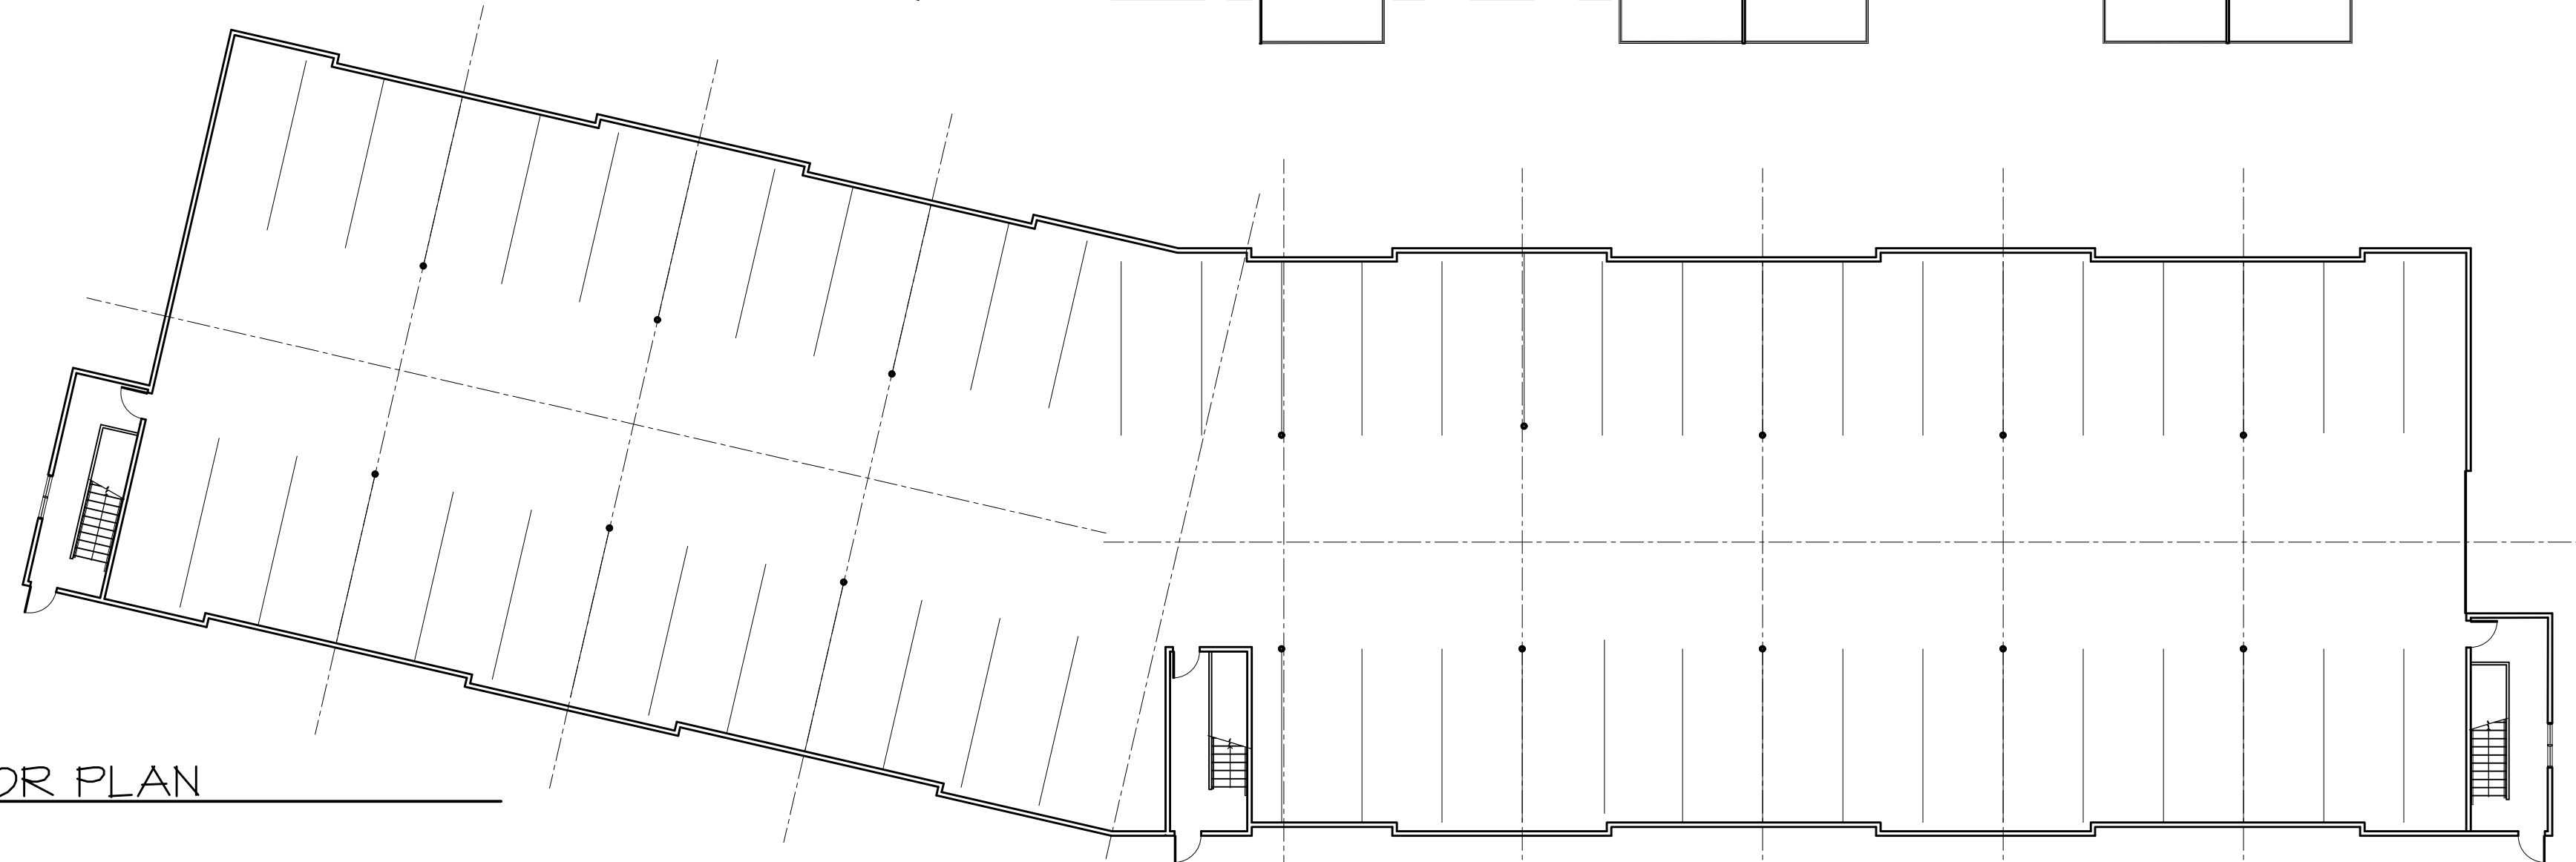

5th Avenue Design

504 5TH AVENUE S. 54001
LA CROSSE, WI 54601
TEL 608.780.6075

FLOOR PLANS

Date : 09.26.24

Drawn by : KKT

Checked by : NR


Revisions :

RIVER POINT
LOT #12


36 UNIT
APARTMENT
COMPLEX

ROUSH RENTALS


A2

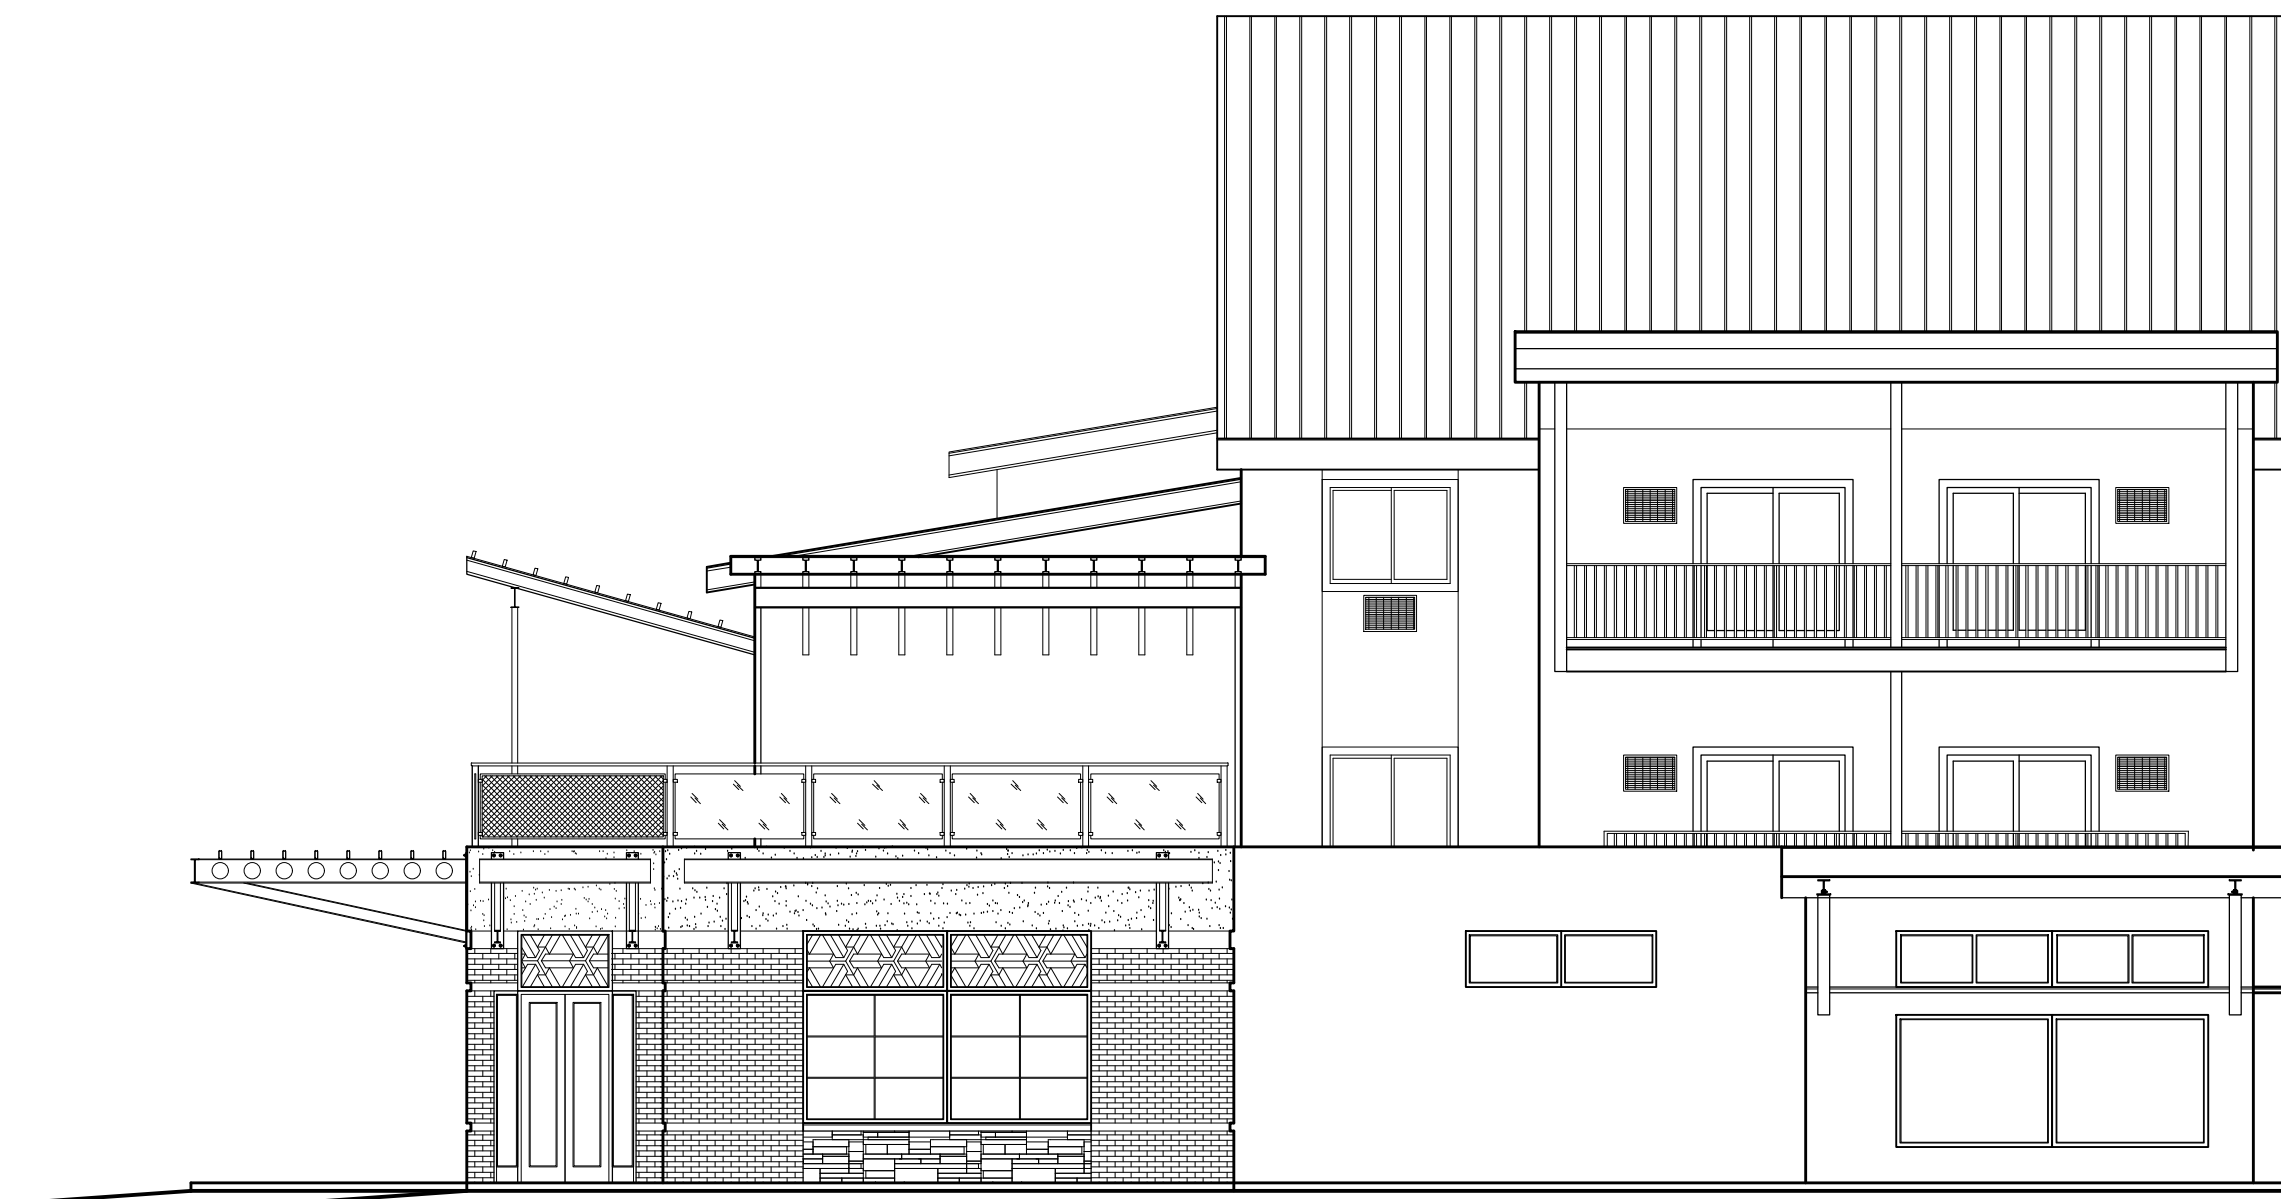


3 NORTH ELEVATION
1/8" = 1'-0"

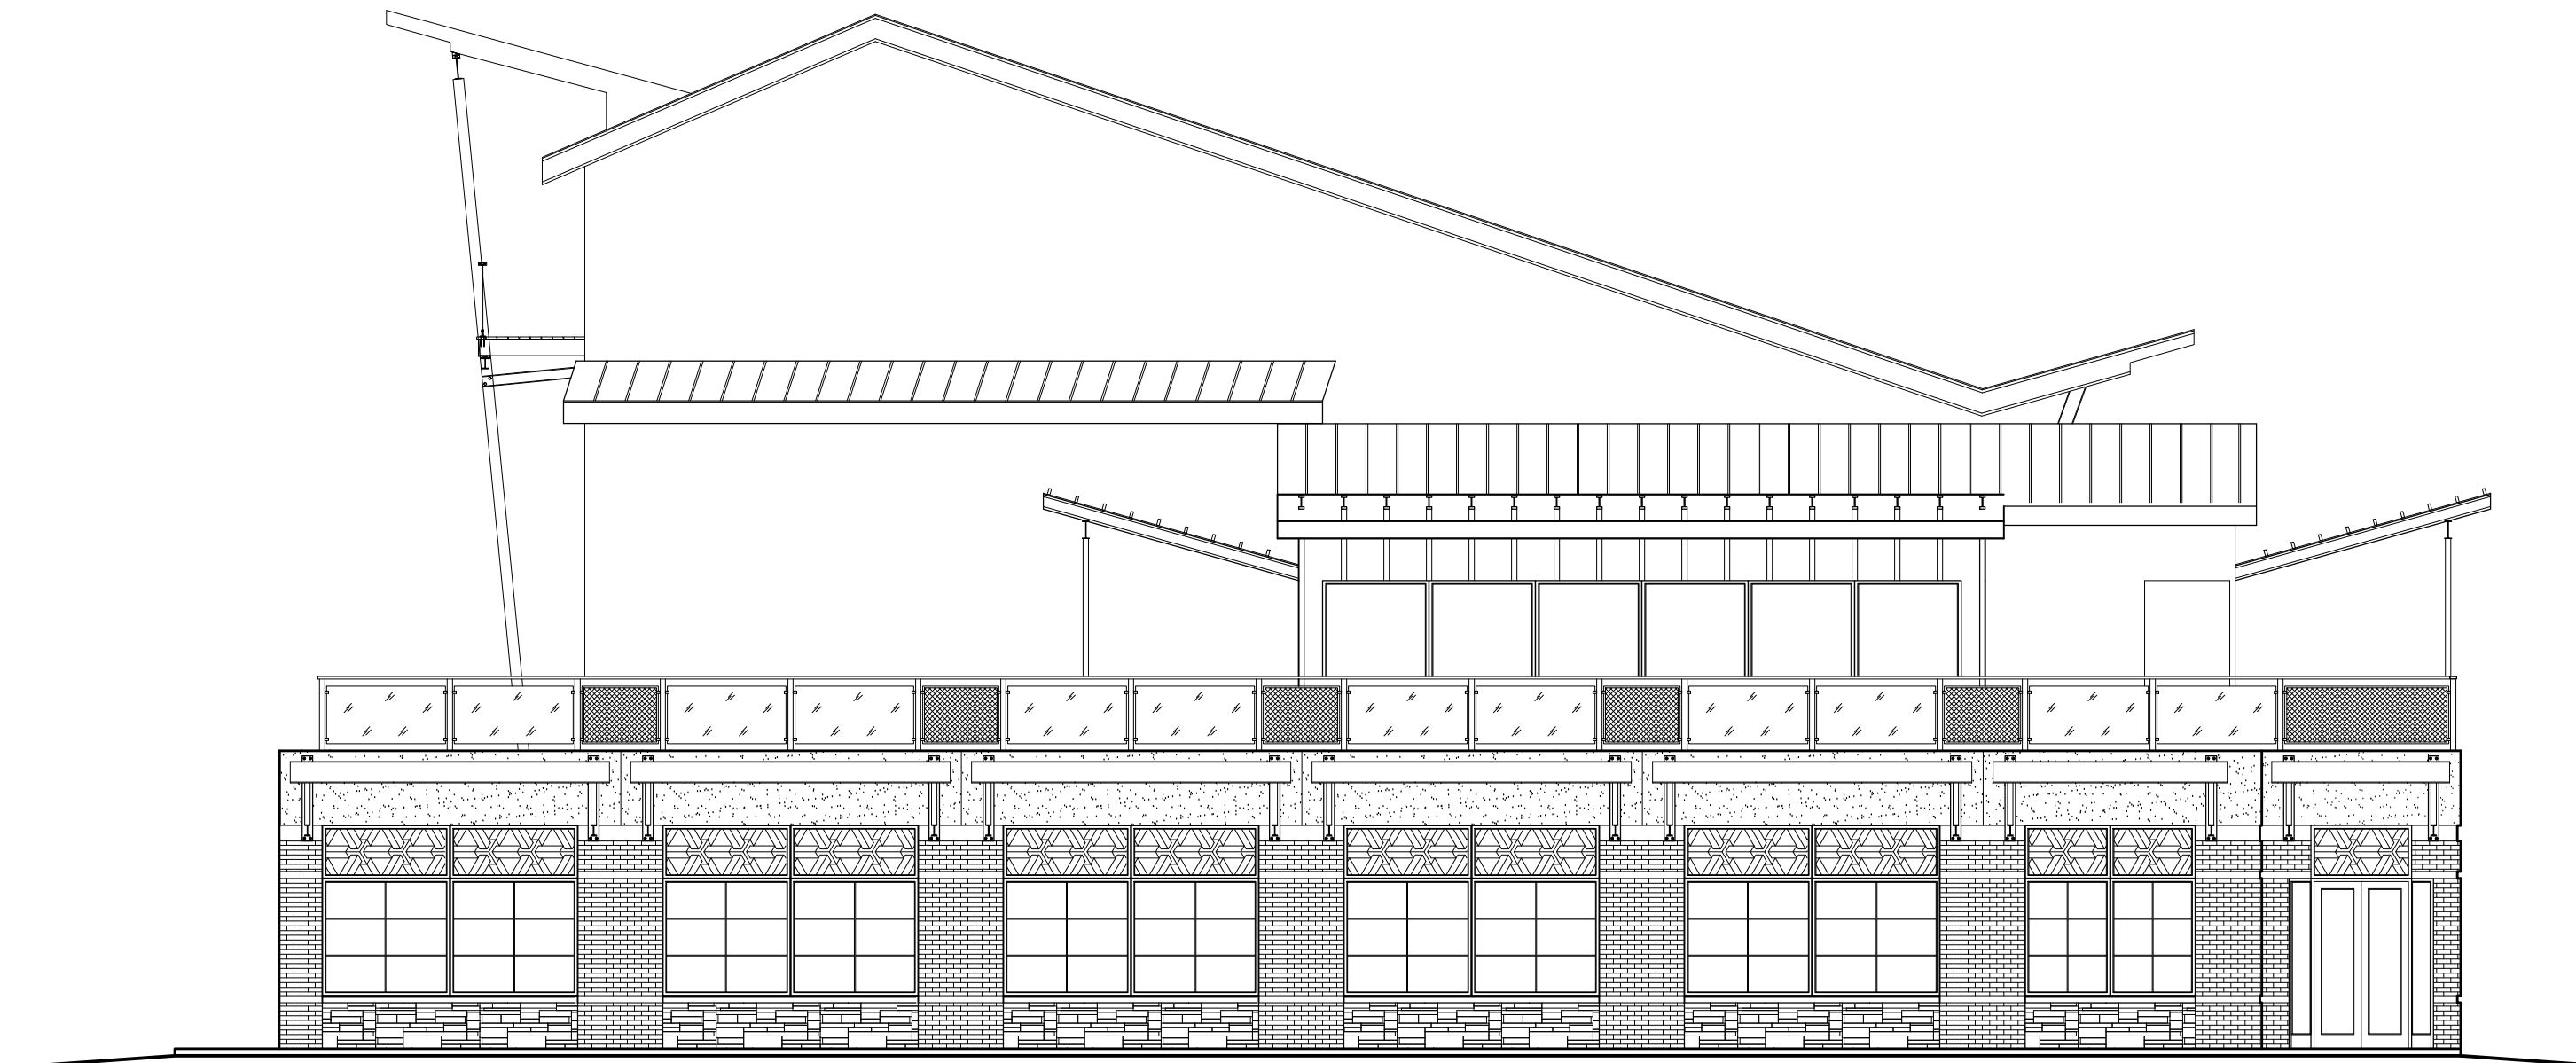





3 EAST ELEVATION
1/8" = 1'-0"

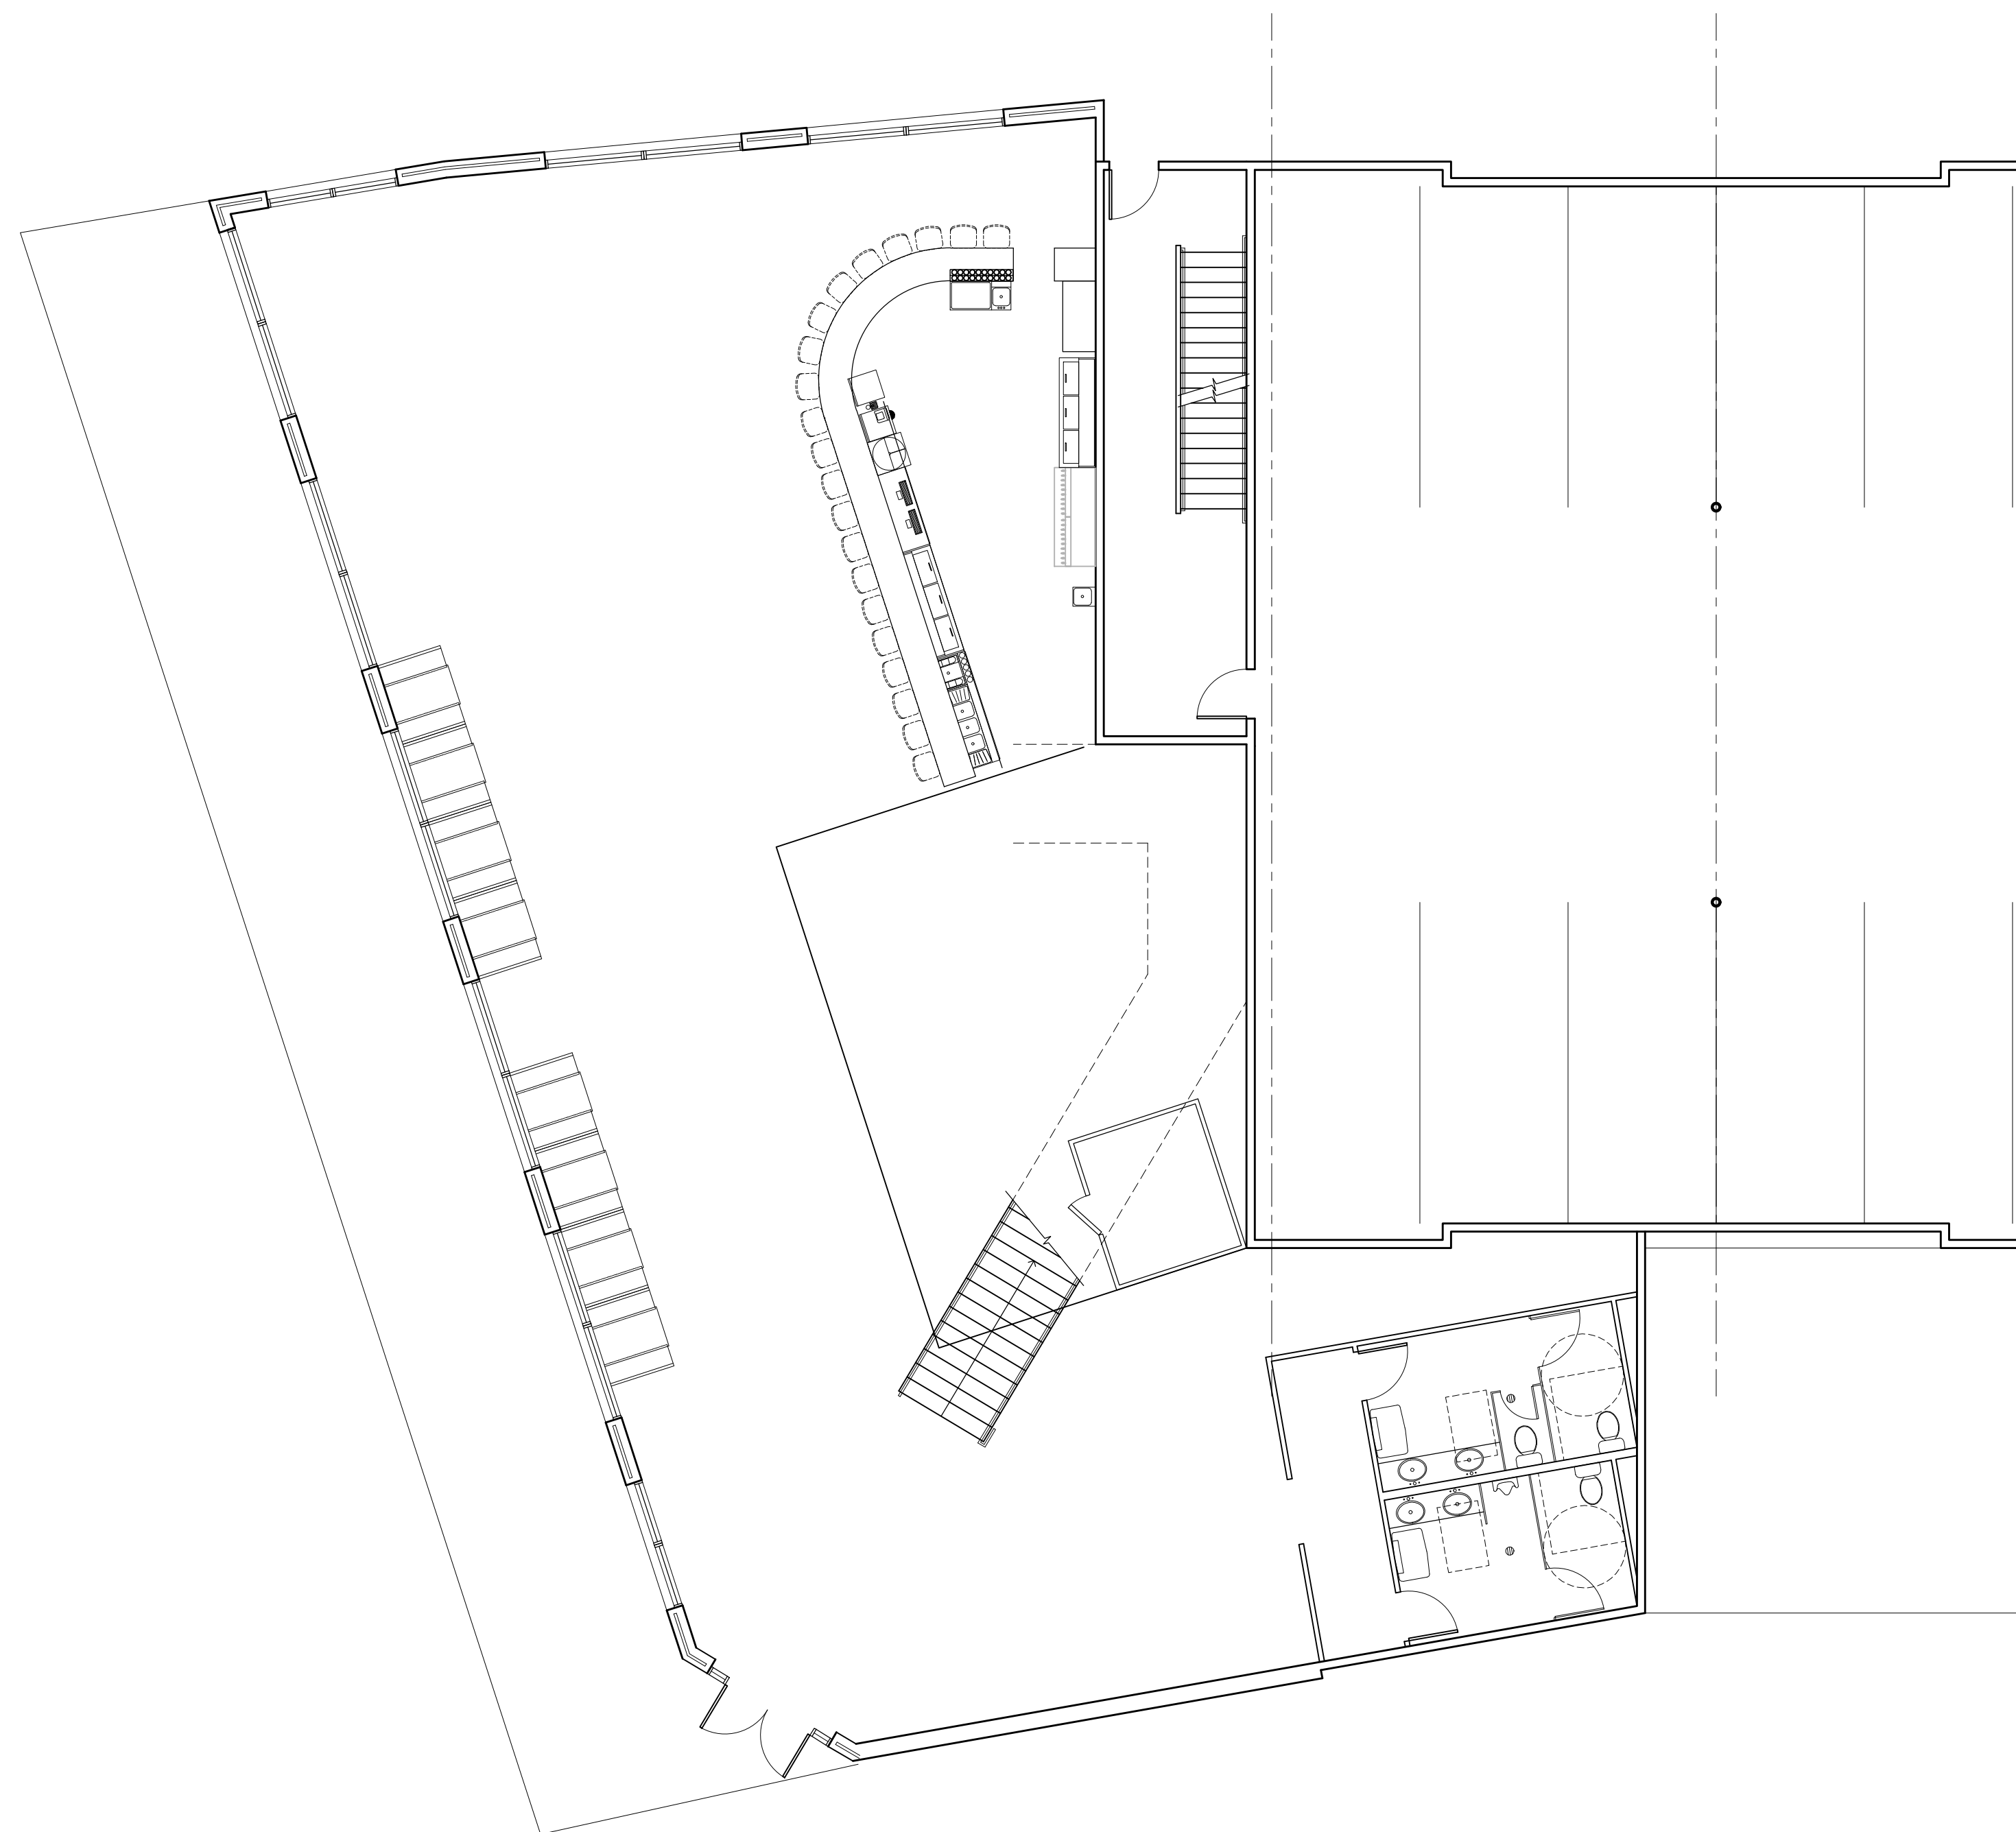

1 RESTAURANT GROUND FLOOR PLAN
1/8" = 1'-0"

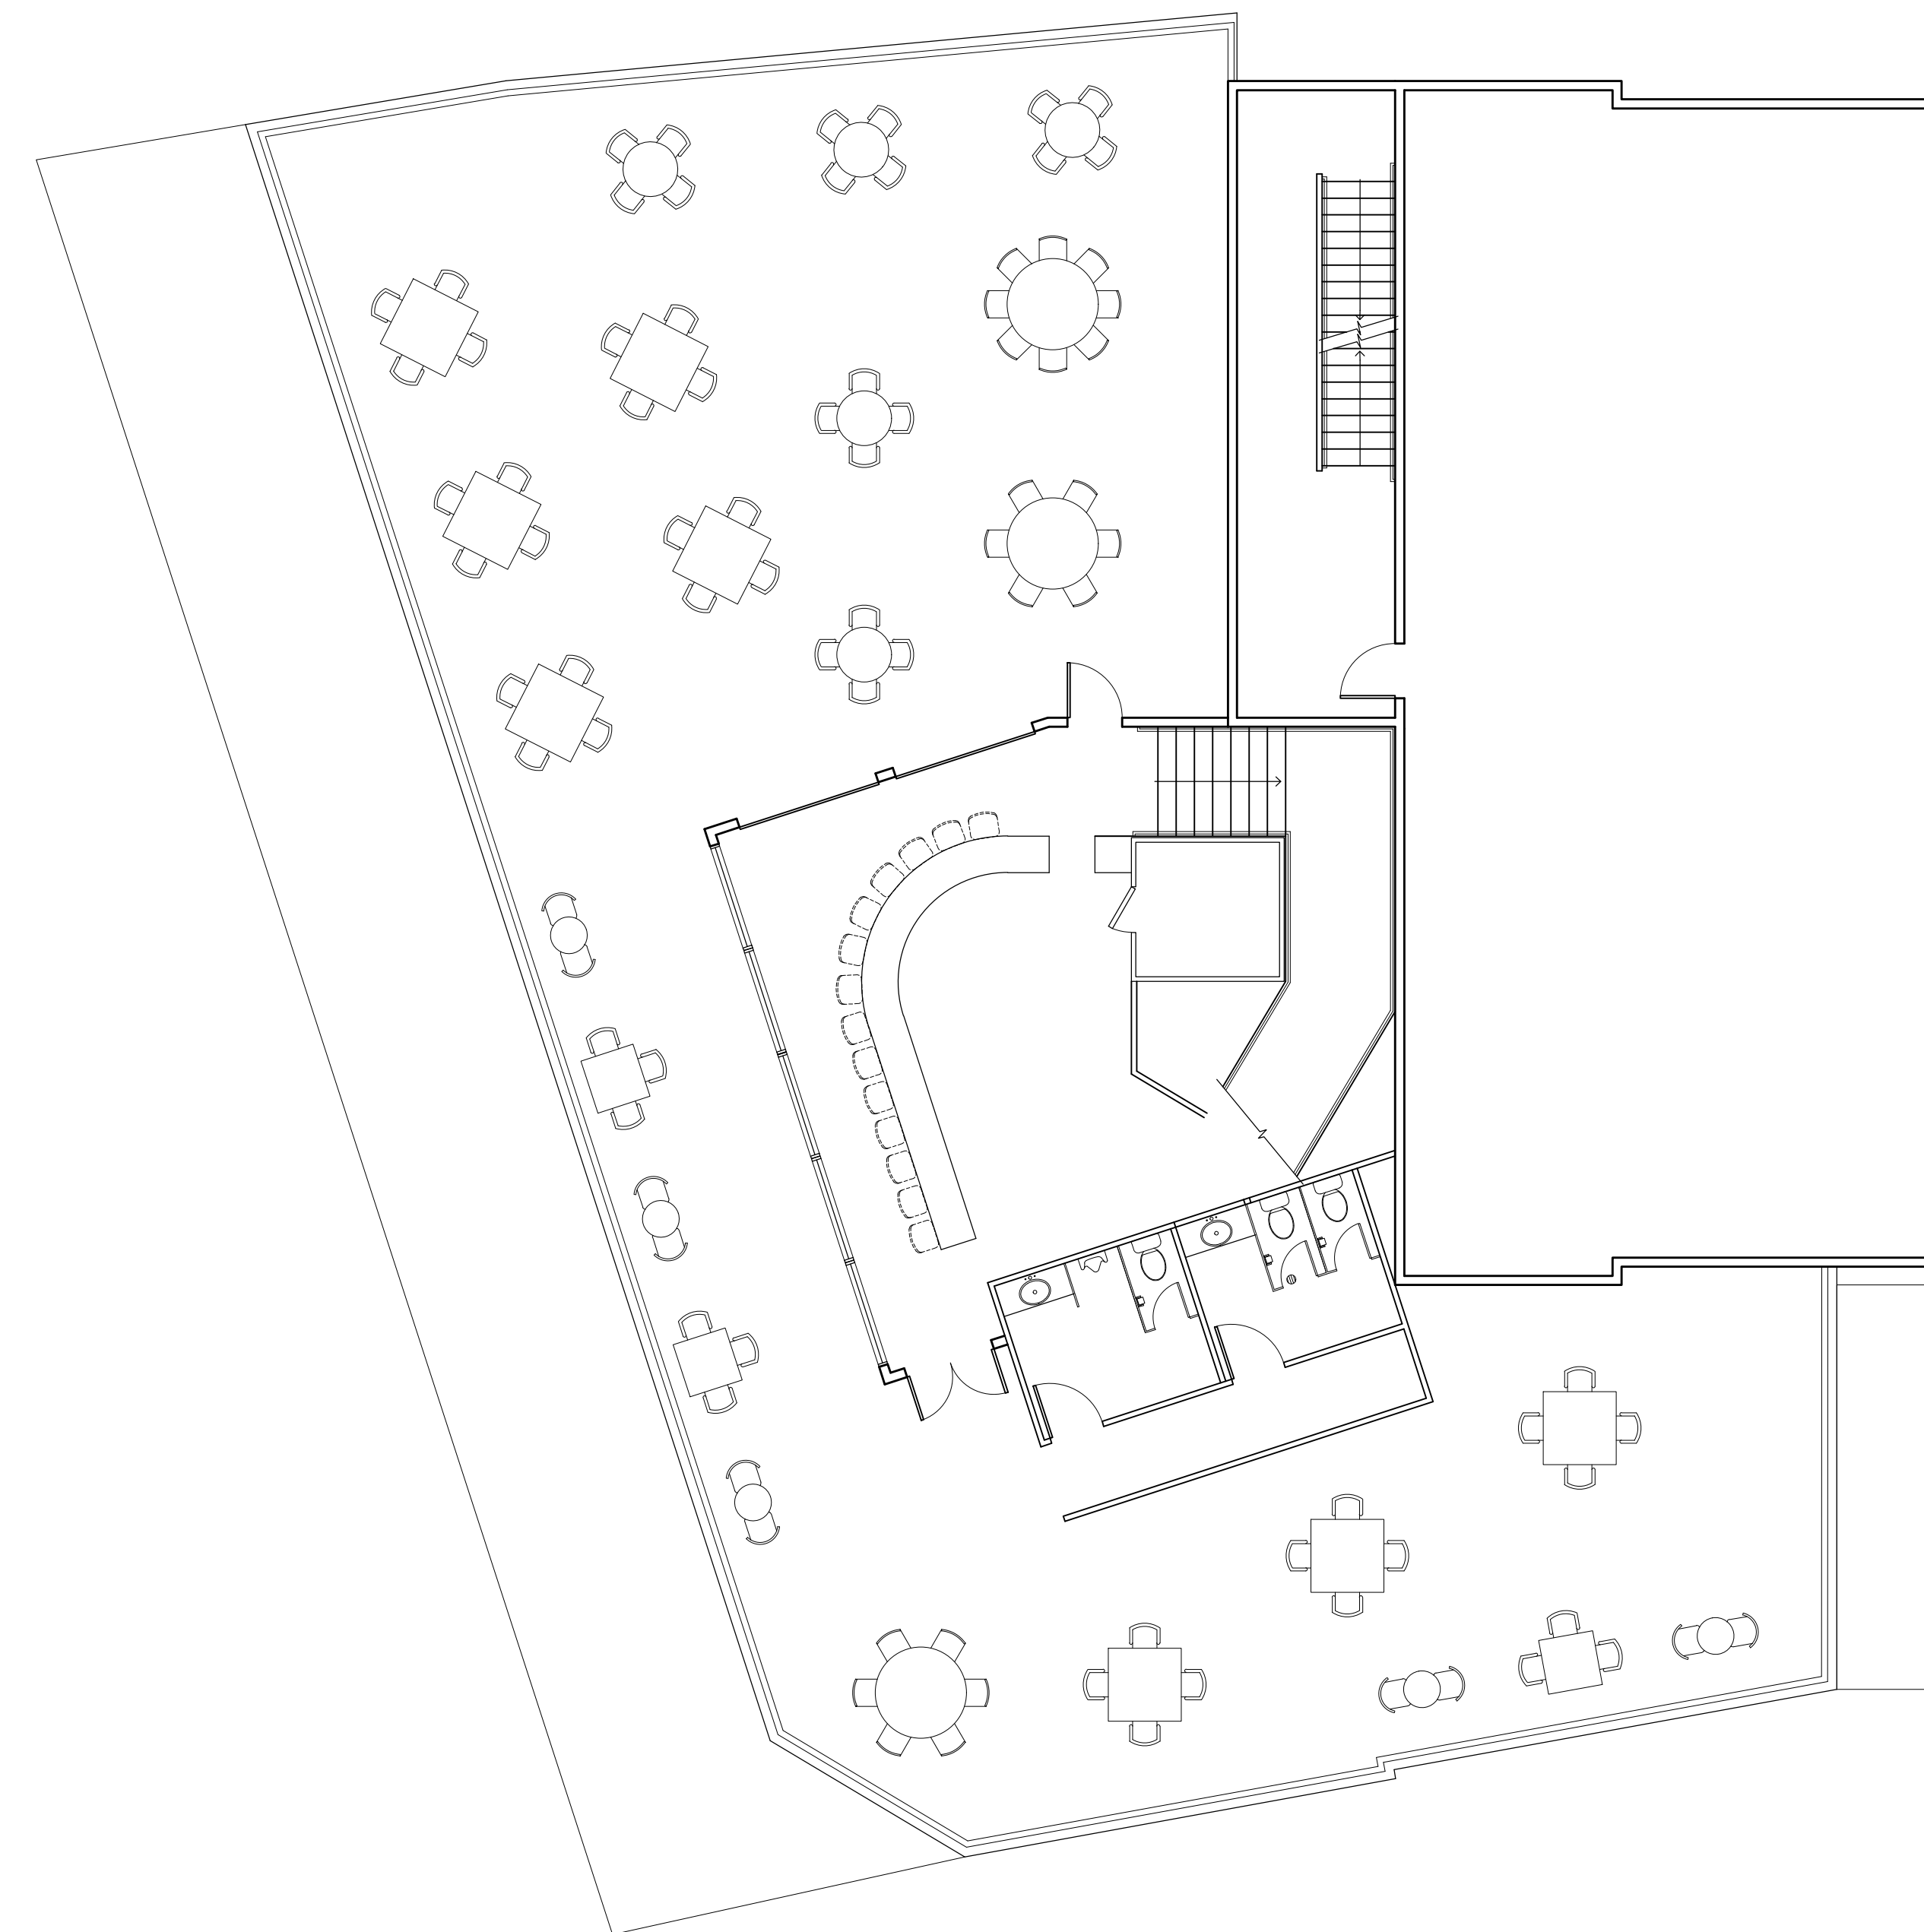

2 RESTAURANT ROOFTOP FLOOR PLAN
1/8" = 1'-0"

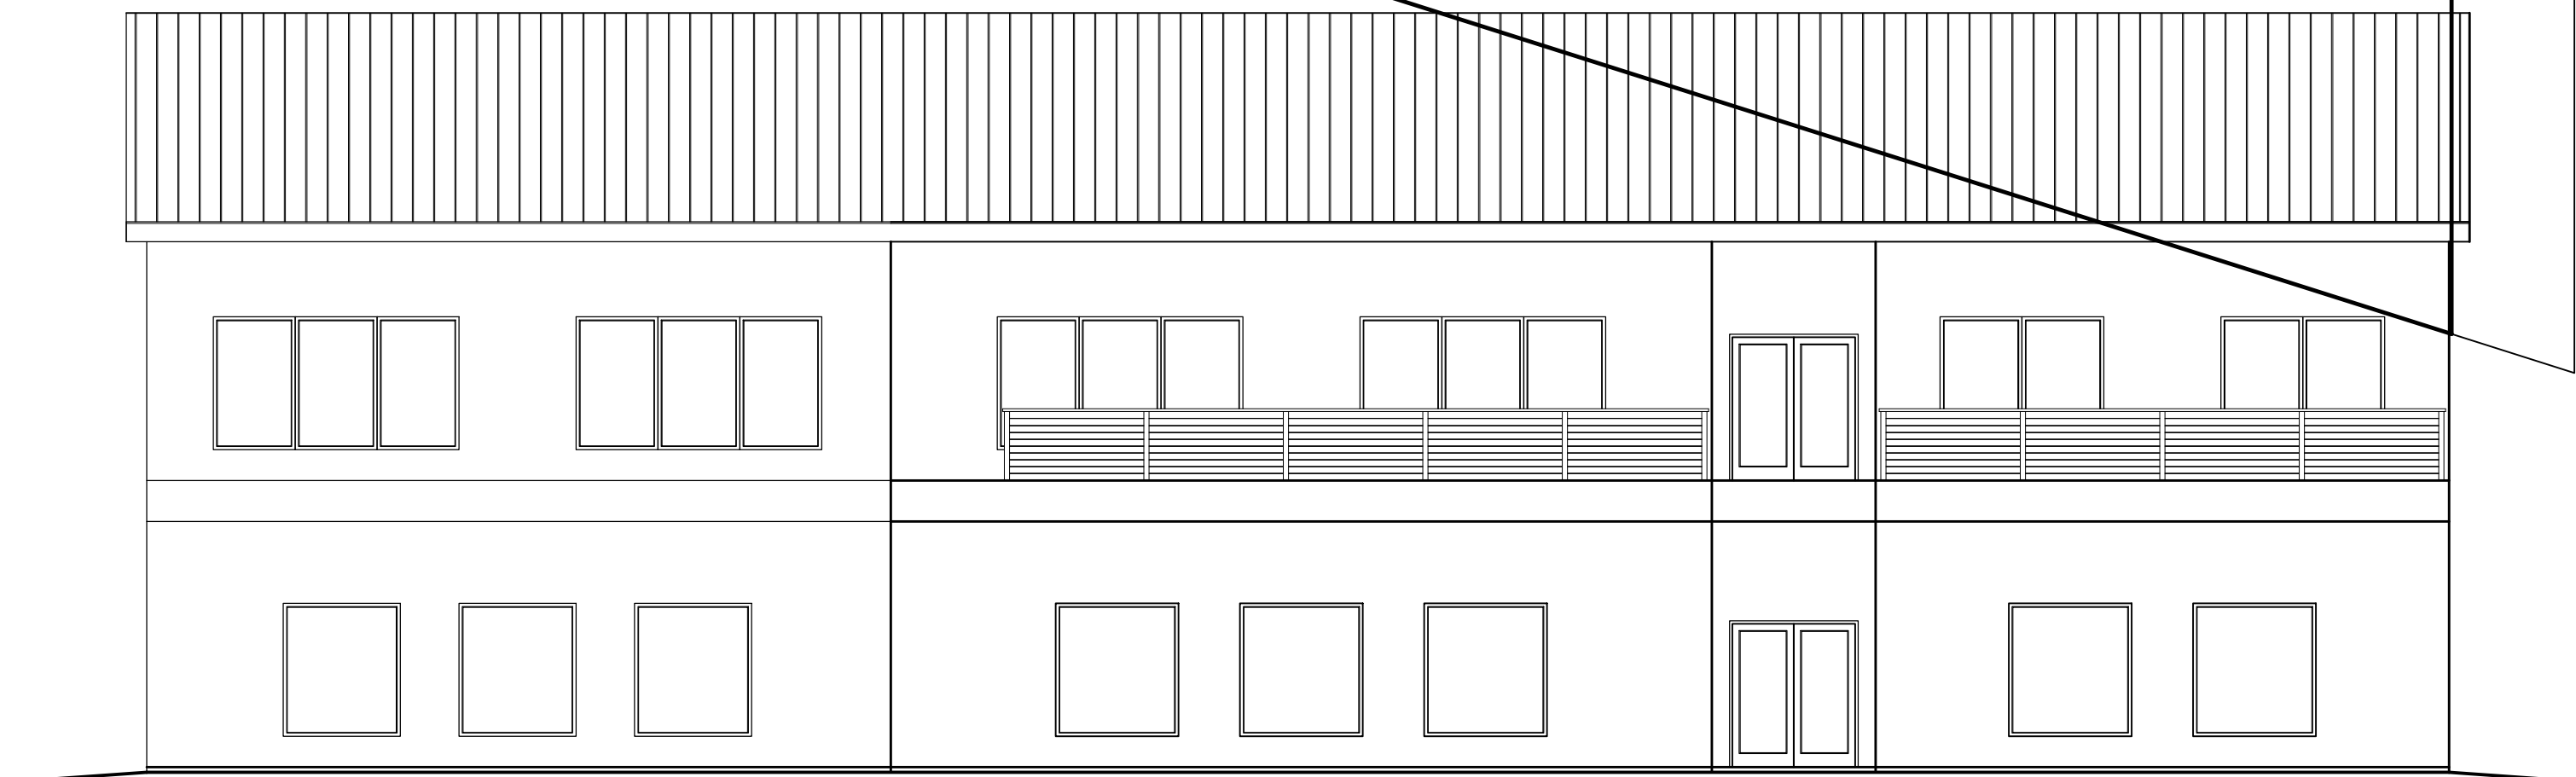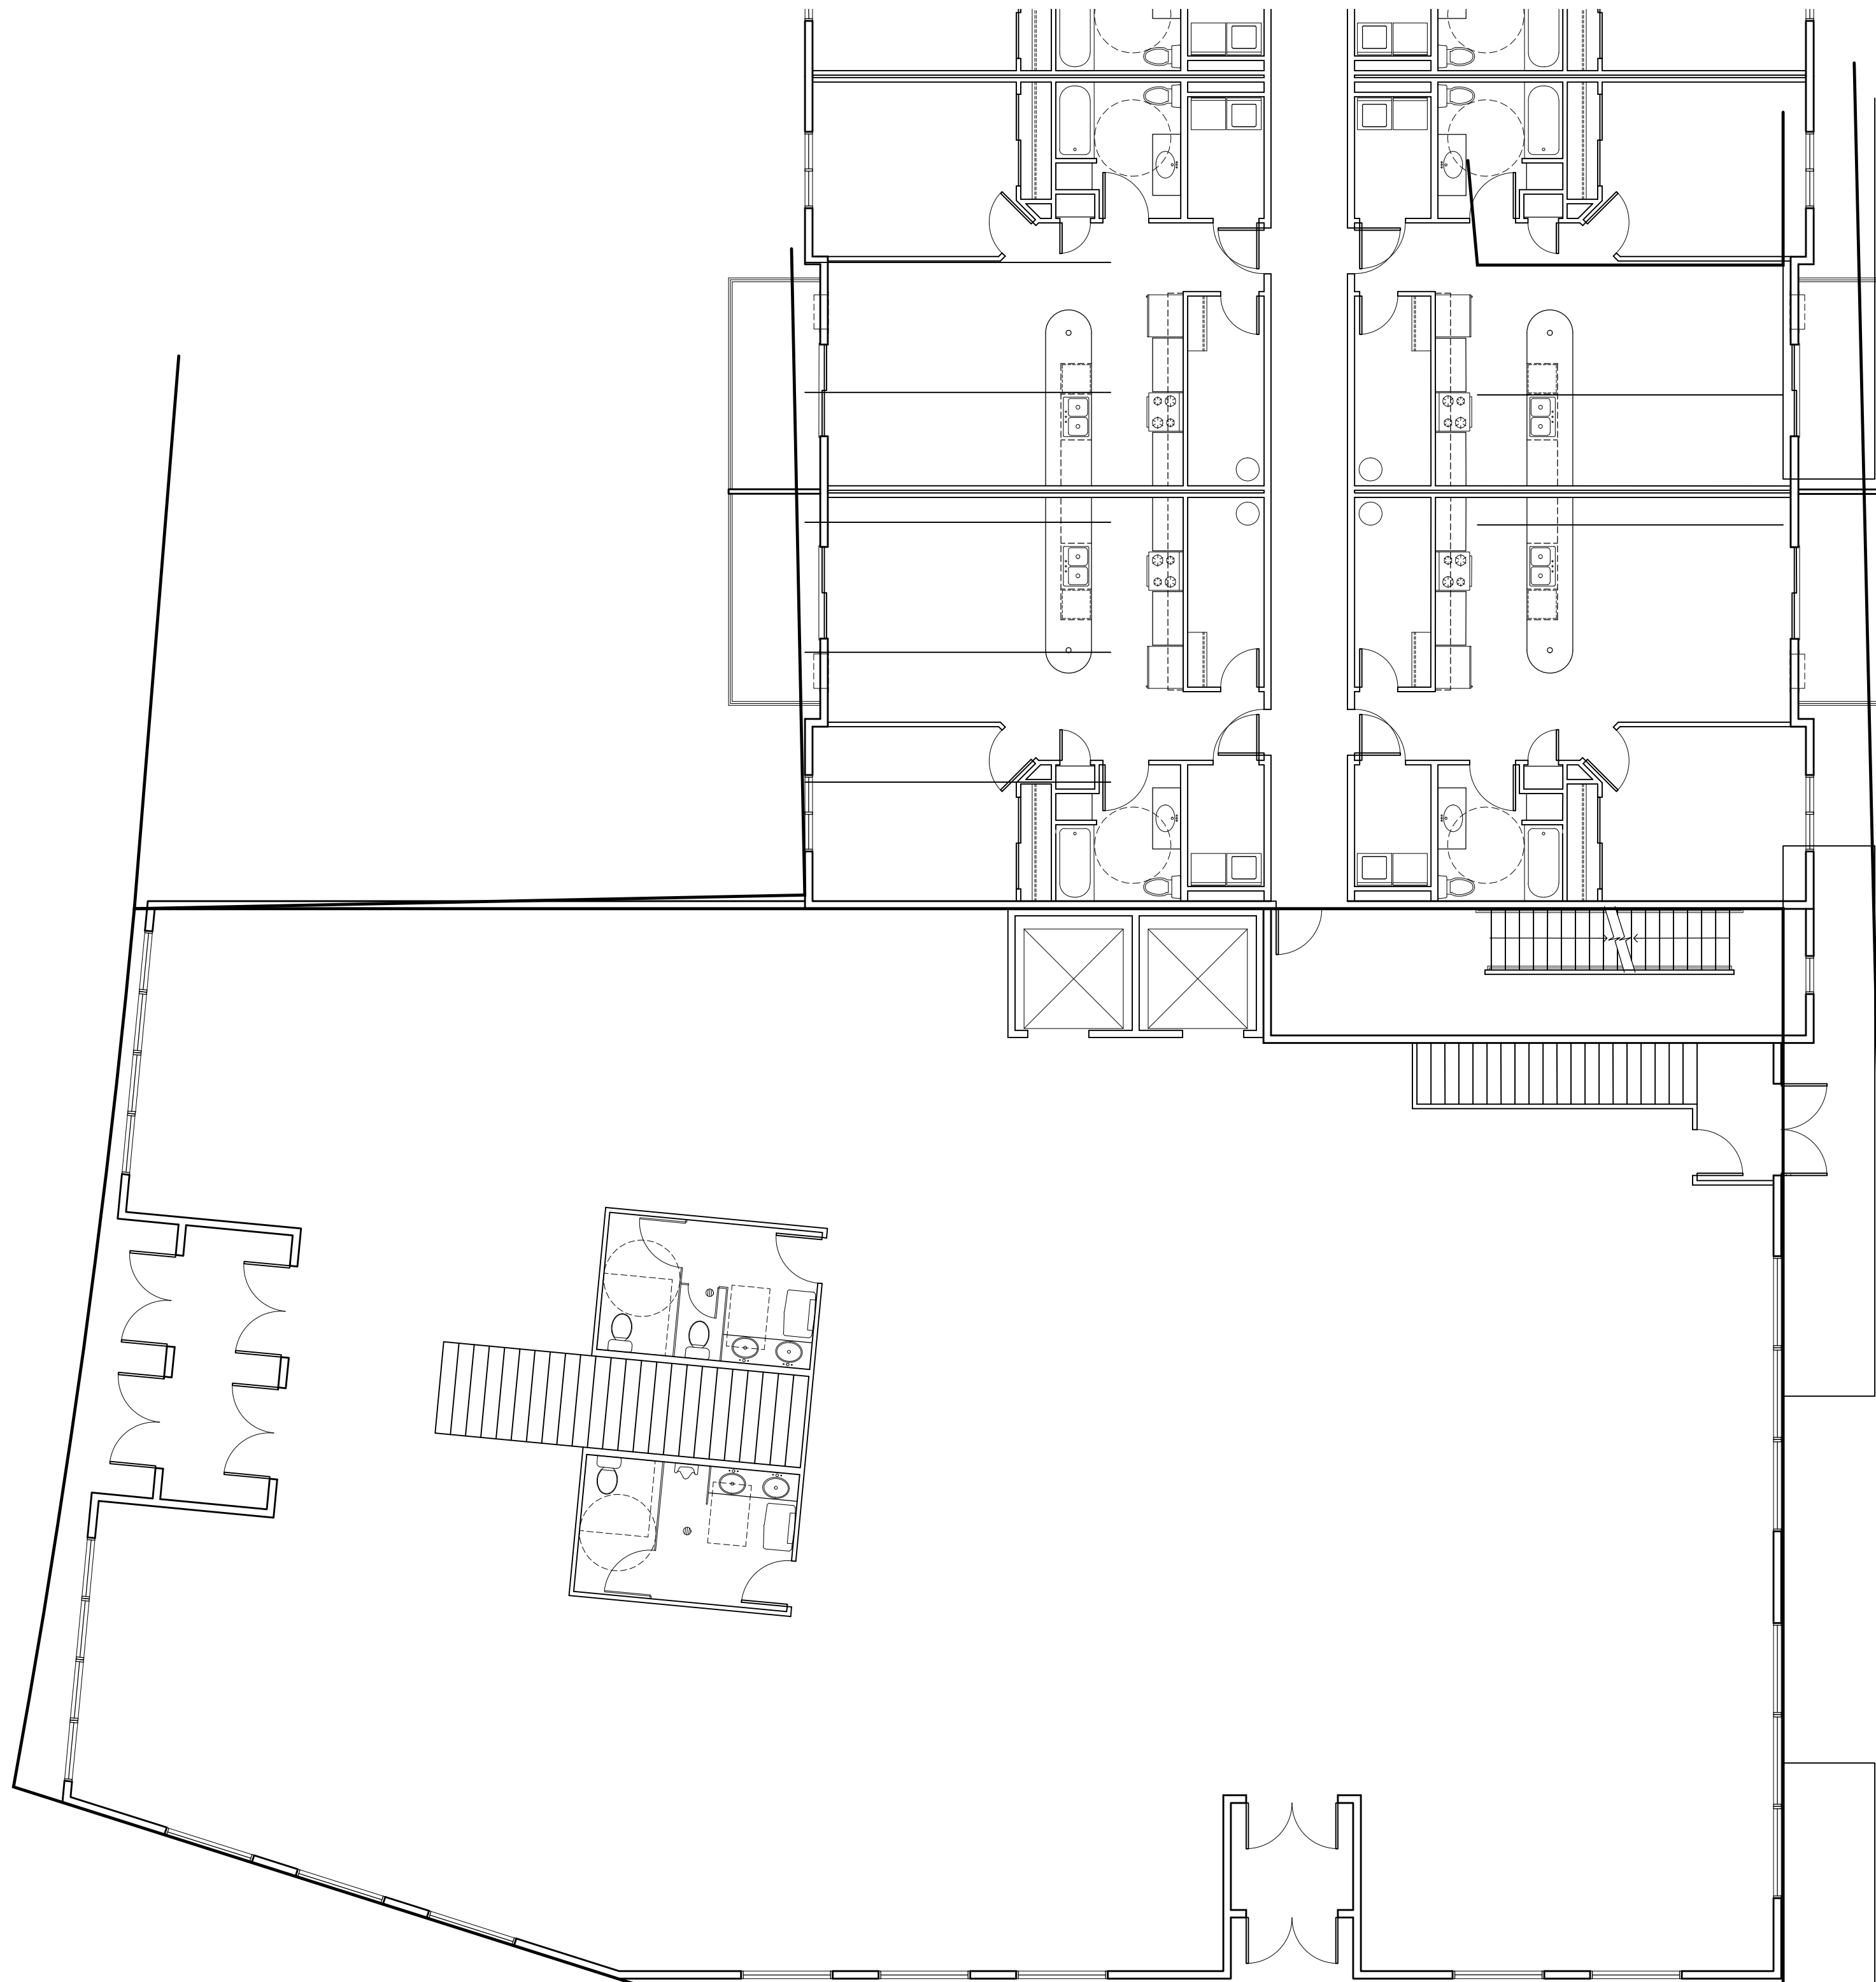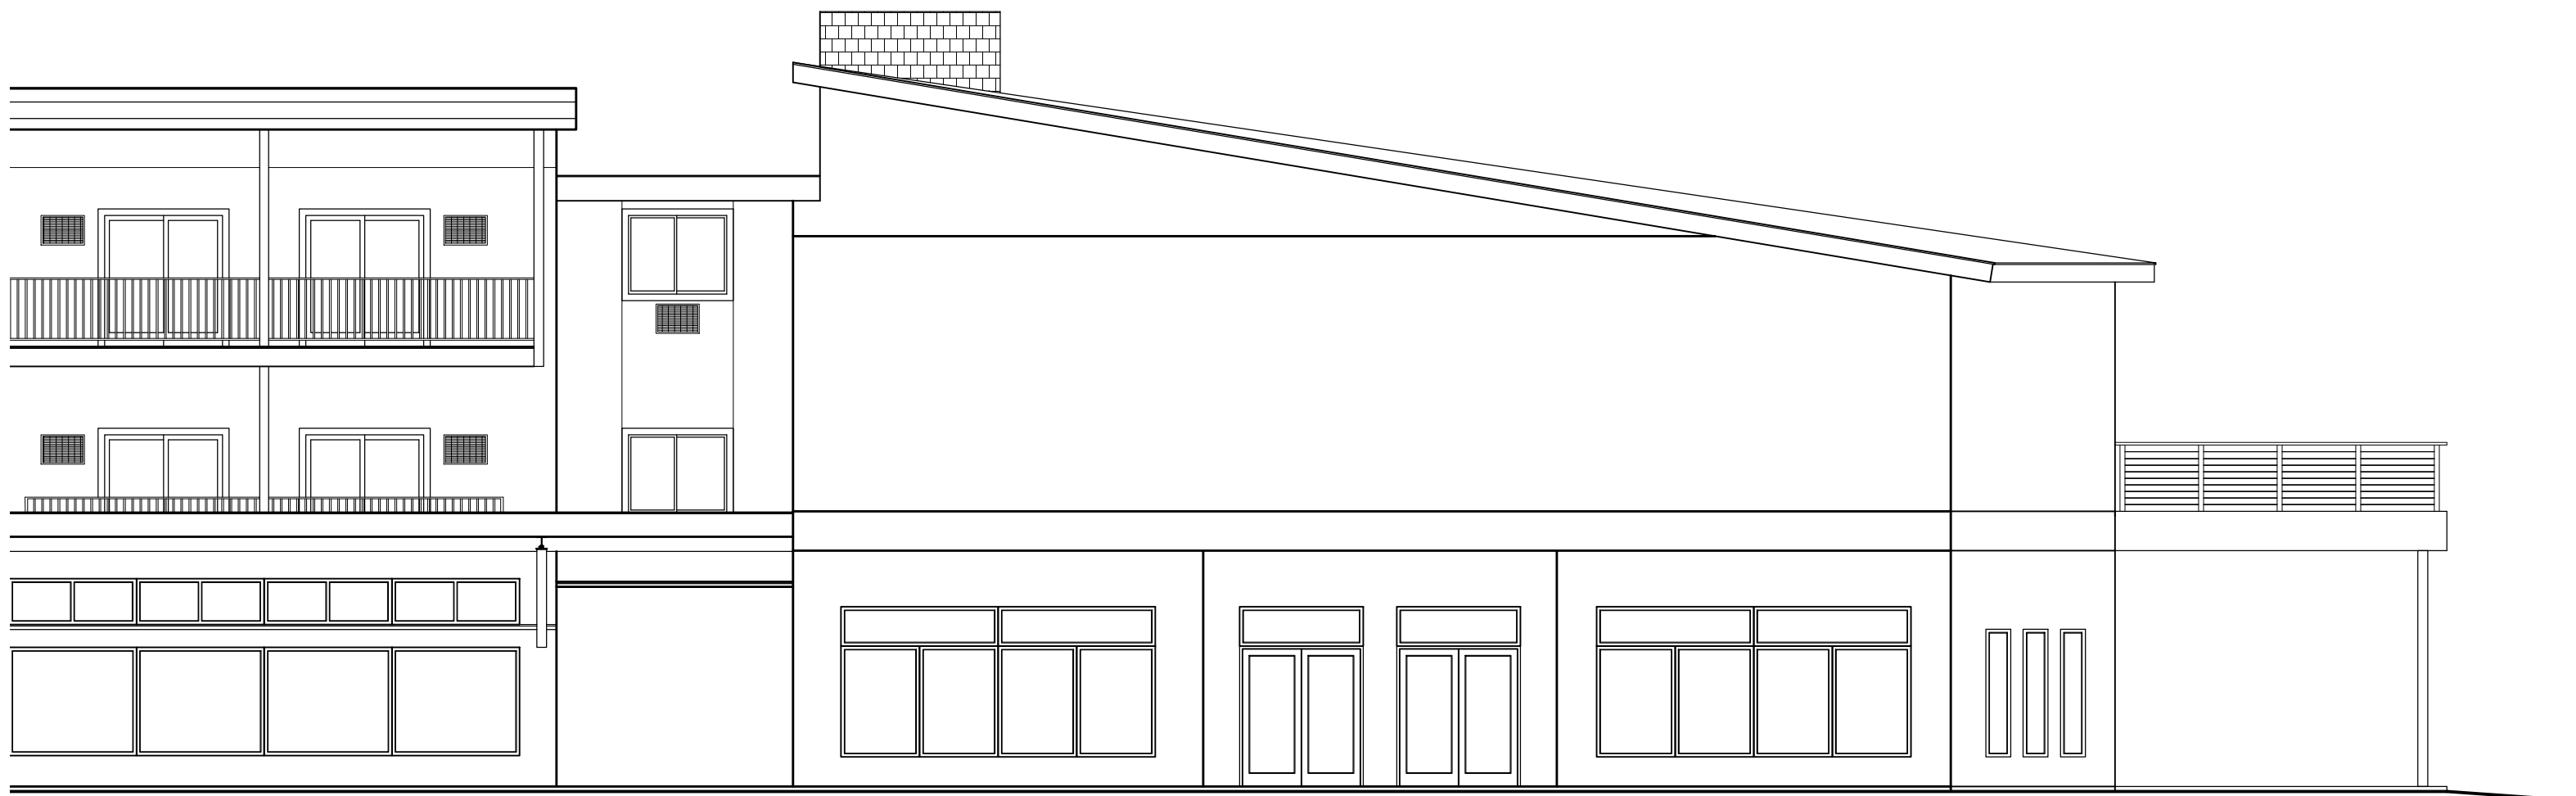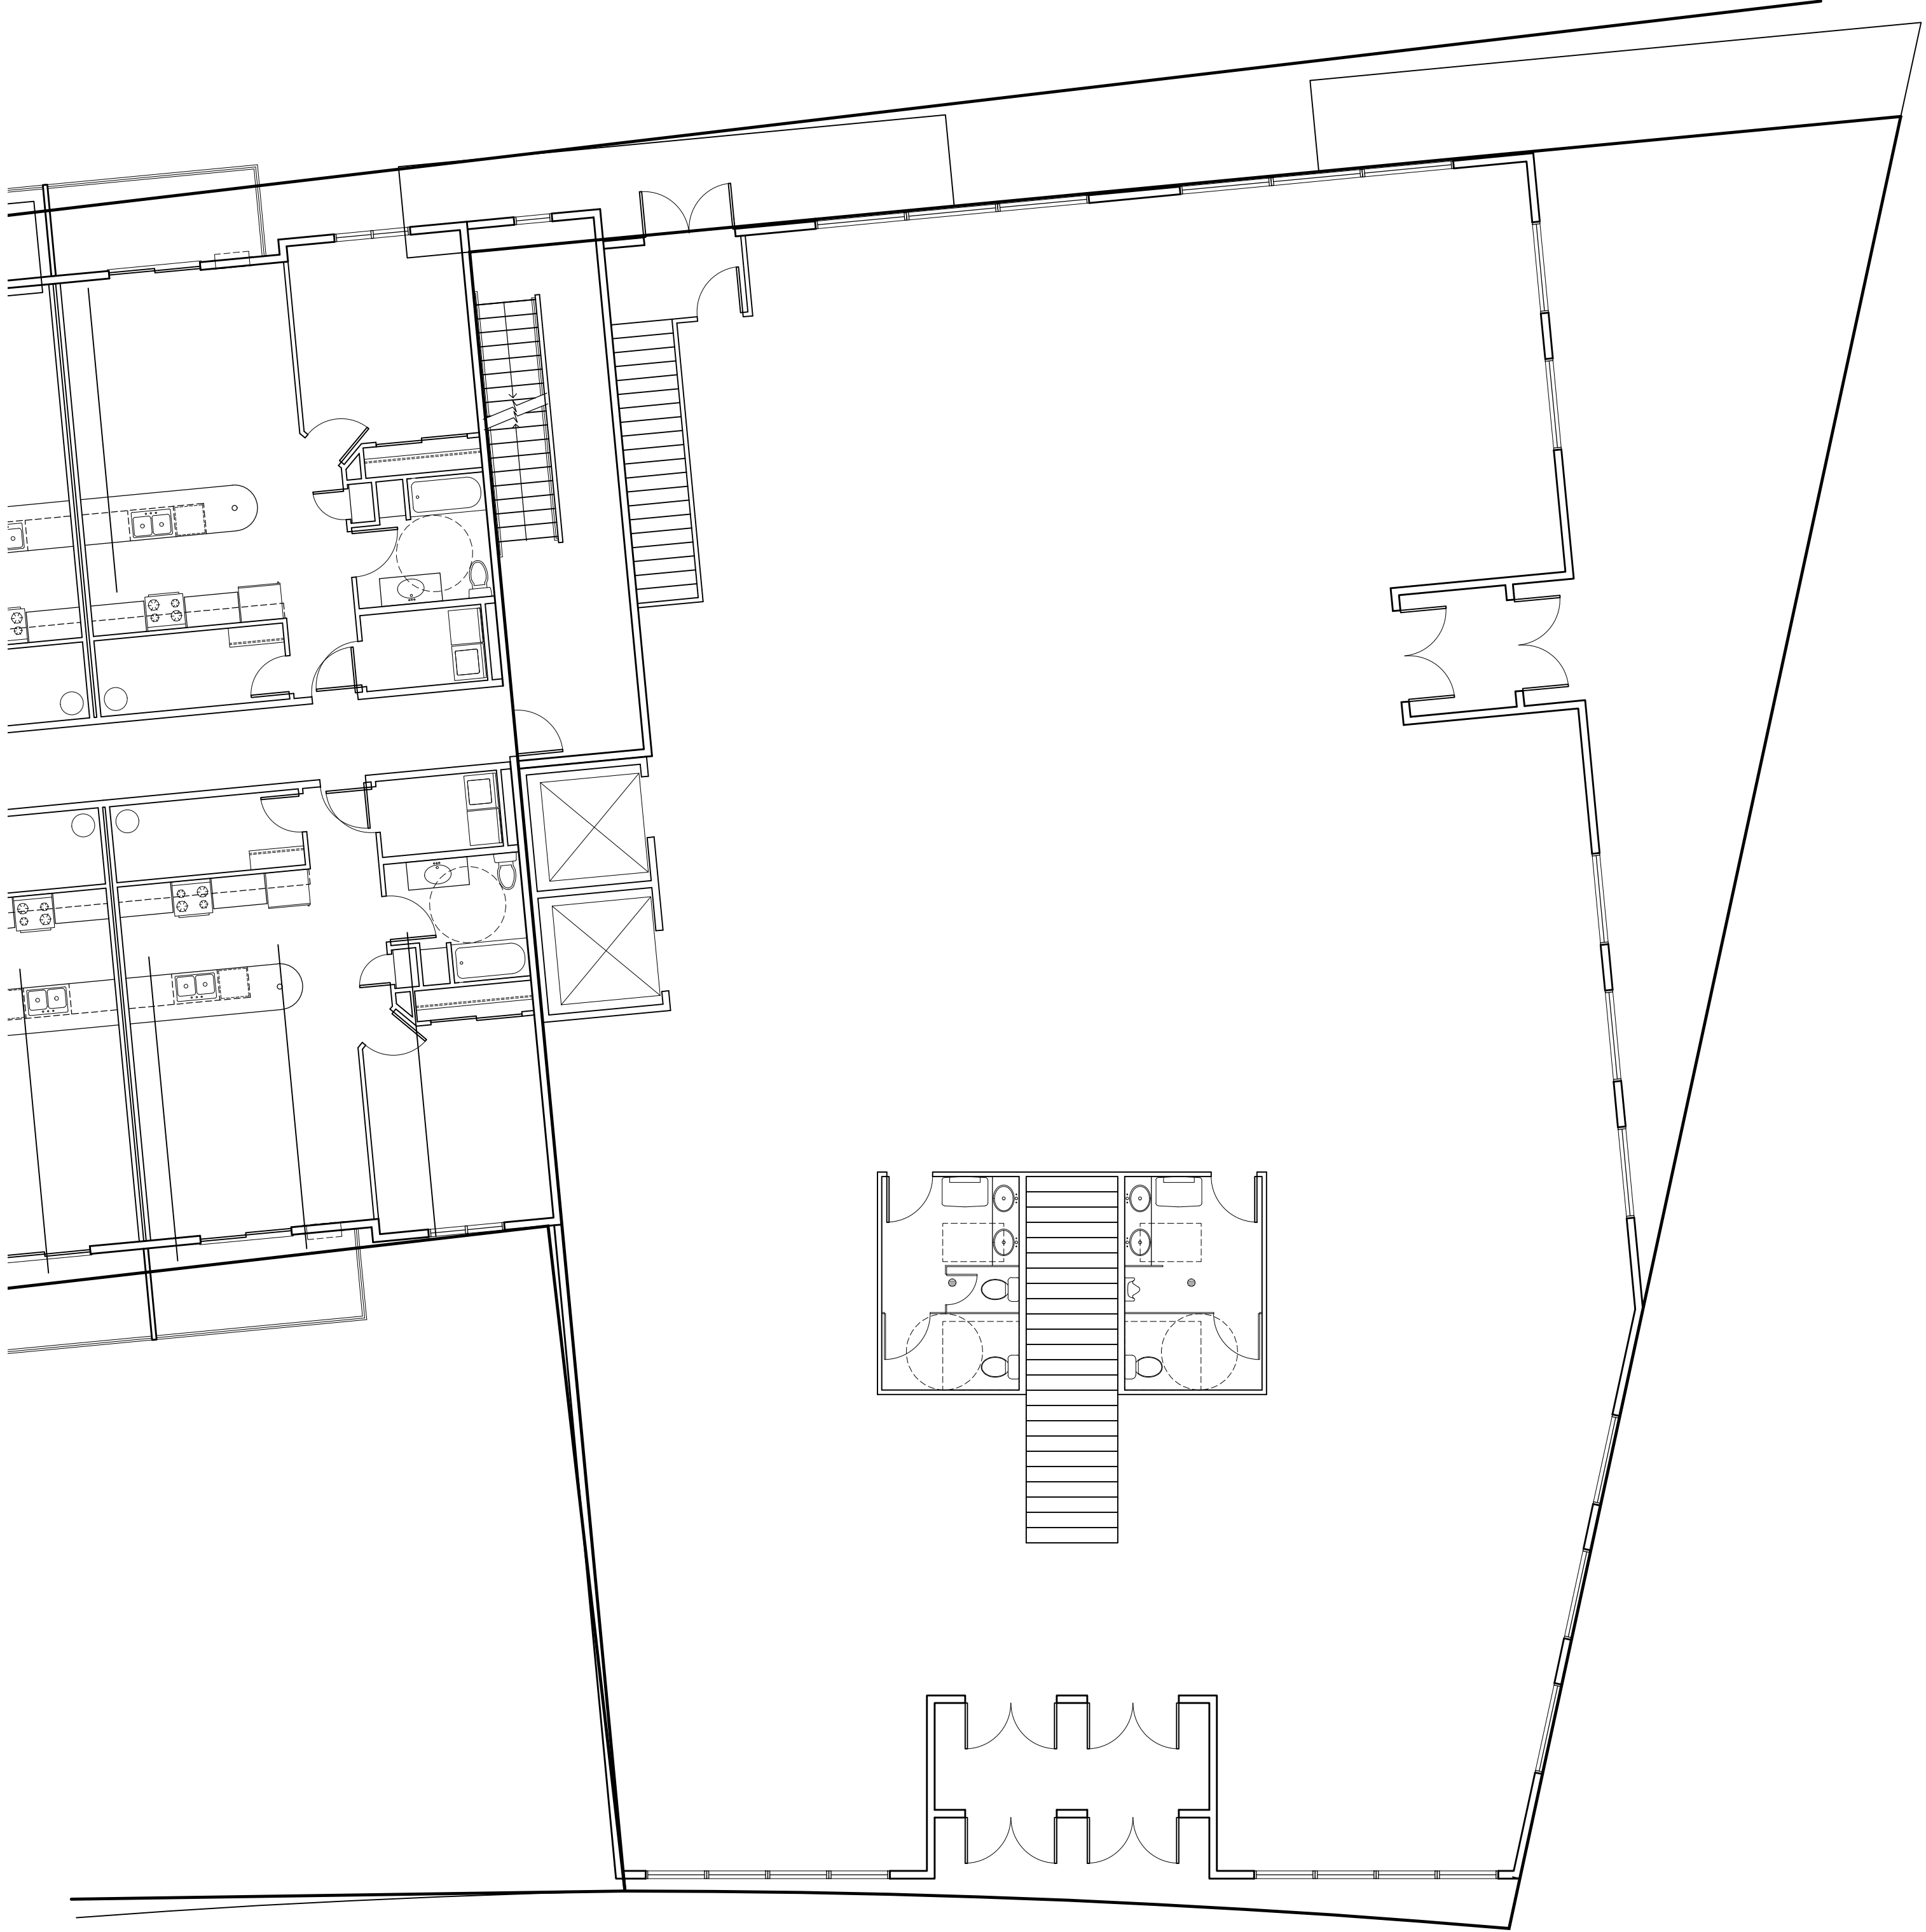




4 SOUTH EXTERIOR ELEVATION - LOT #12
1/16" = 1'-0"



3 NORTH EXTERIOR ELEVATION - LOT #12
1/16" = 1'-0"

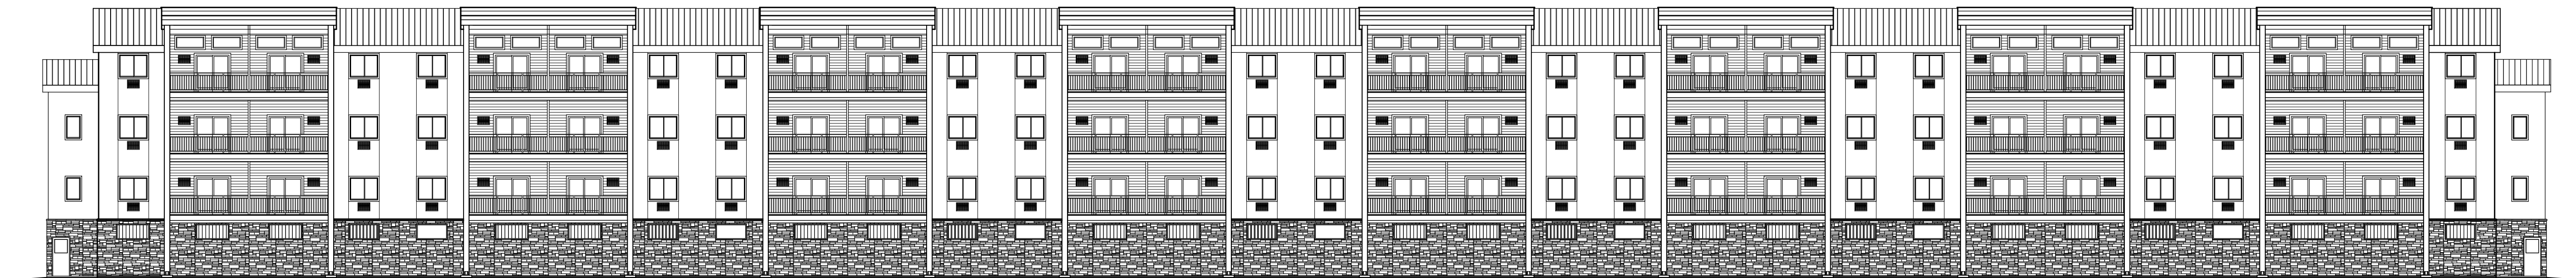

2 WEST EXTERIOR ELEVATION - LOT #11
1/16" = 1'-0"



1 EAST EXTERIOR ELEVATION - LOT #11
1/16" = 1'-0"