


1
 1
 A3
 NORTH ELEVATION

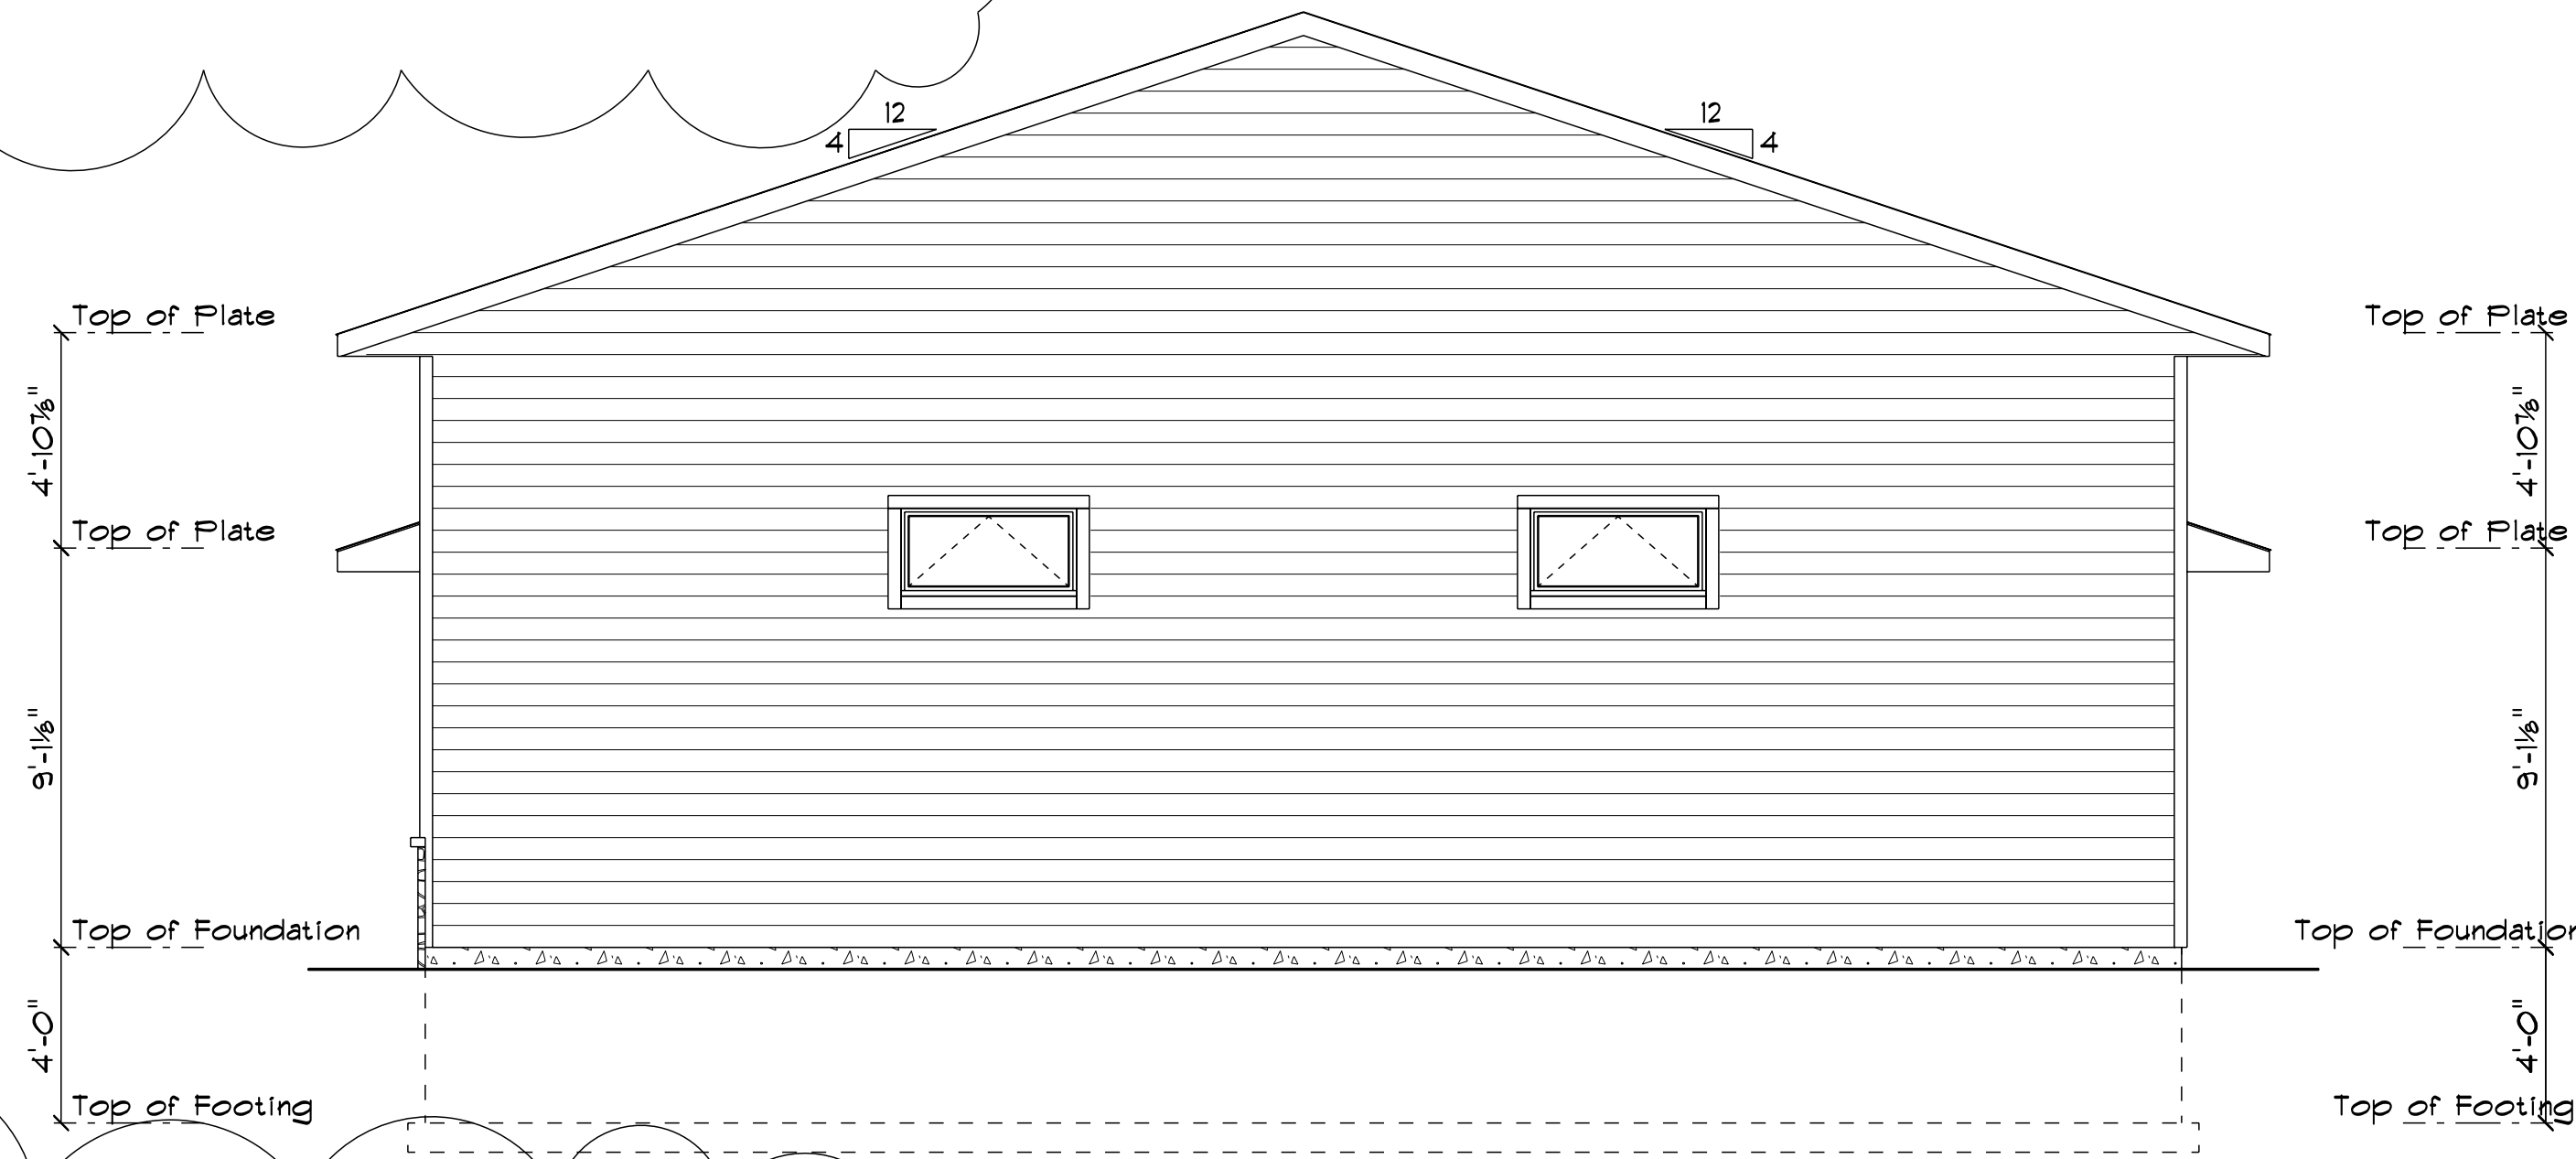


2
 A3
 EAST ELEVATION

I hereby certify that this plan, specification, or report was prepared by me or under my direct supervision and that I am a duly Registered Architect under the laws of the State of WISCONSIN.

Number _____ Date _____

This drawing is and will remain the property of the architect and any reproduction or use for any other purpose without the prior written consent of the architect is strictly prohibited.

Information contained in these drawings was prepared for the specific site listed below. Use of these drawings for any other location or project is strictly prohibited without prior written consent of the architect.

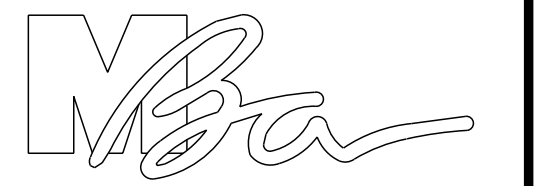

MBA Architects, Inc.
 3823 Creekside Lane
 Holmen WI, 54636
 PH: 608-785-2160
 FAX: 608-785-2150
 E-mail: patrick@mba-architects.com

CHEE'S AUTO SHOP

LOT 2, AIRPORT INDUSTRIAL PARK
 AIRPORT ROAD
 LA CROSSE, WI 54603

FOR:
 A & J CONSTRUCTION
 N3292 BOND ROAD
 LA CROSSE, WI 54601

ISSUE DATES:
 5/14/19
 REV. 1 - 5/20/19

MBA CONTACT
 PATRICK BROCKMAN
 (608) 785-2160

drawn by: P. BROCKMAN
 checked by: P. BROCKMAN

THIS SHEET CONTAINS:
 EXTERIOR ELEVATIONS REAR AND SIDE

PROJECT NUMBER

SHEET NUMBER
A3