




6 SOUTH ELEVATION
1/8" = 1'-0"

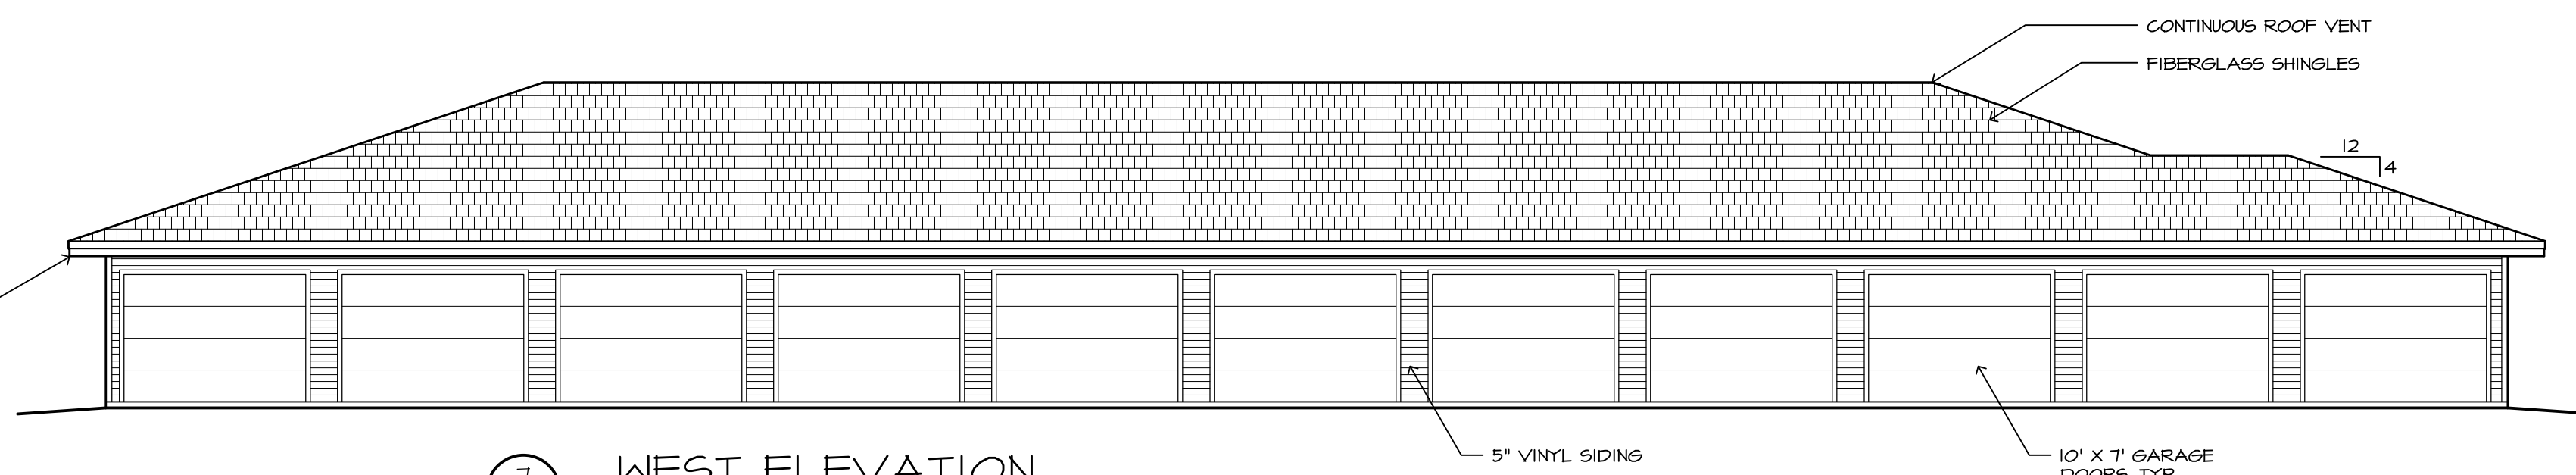


7 WEST ELEVATION
1/8" = 1'-0"

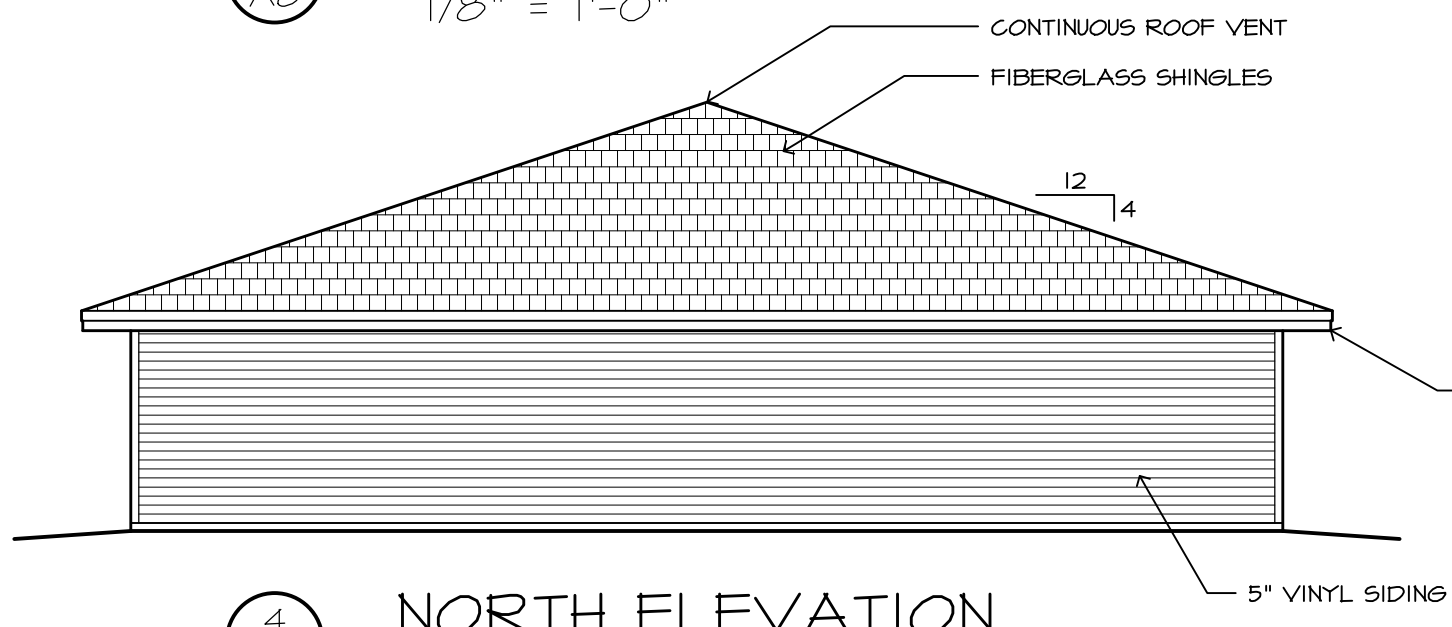


4 NORTH ELEVATION
1/8" = 1'-0"

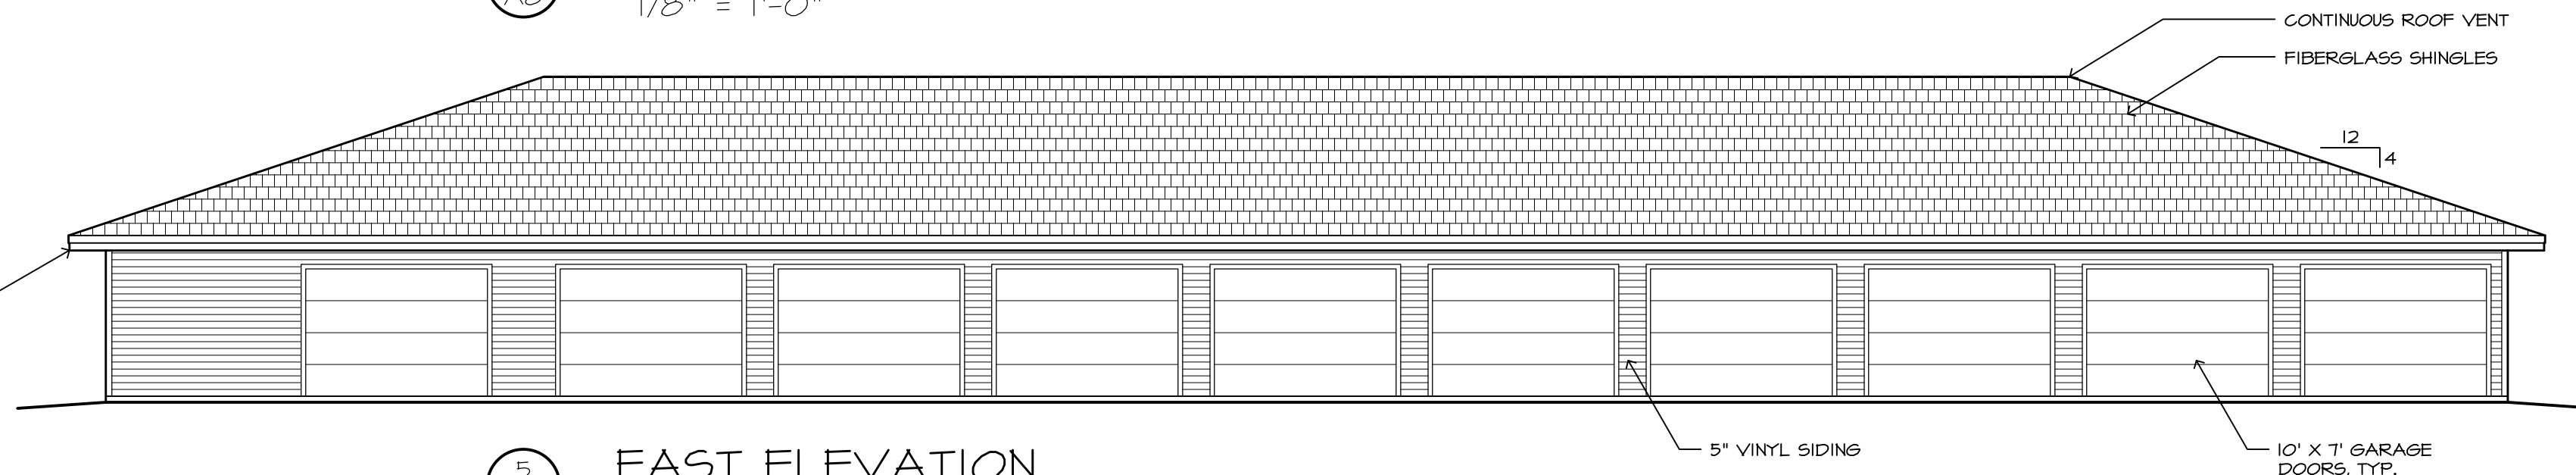


5 EAST ELEVATION
1/8" = 1'-0"

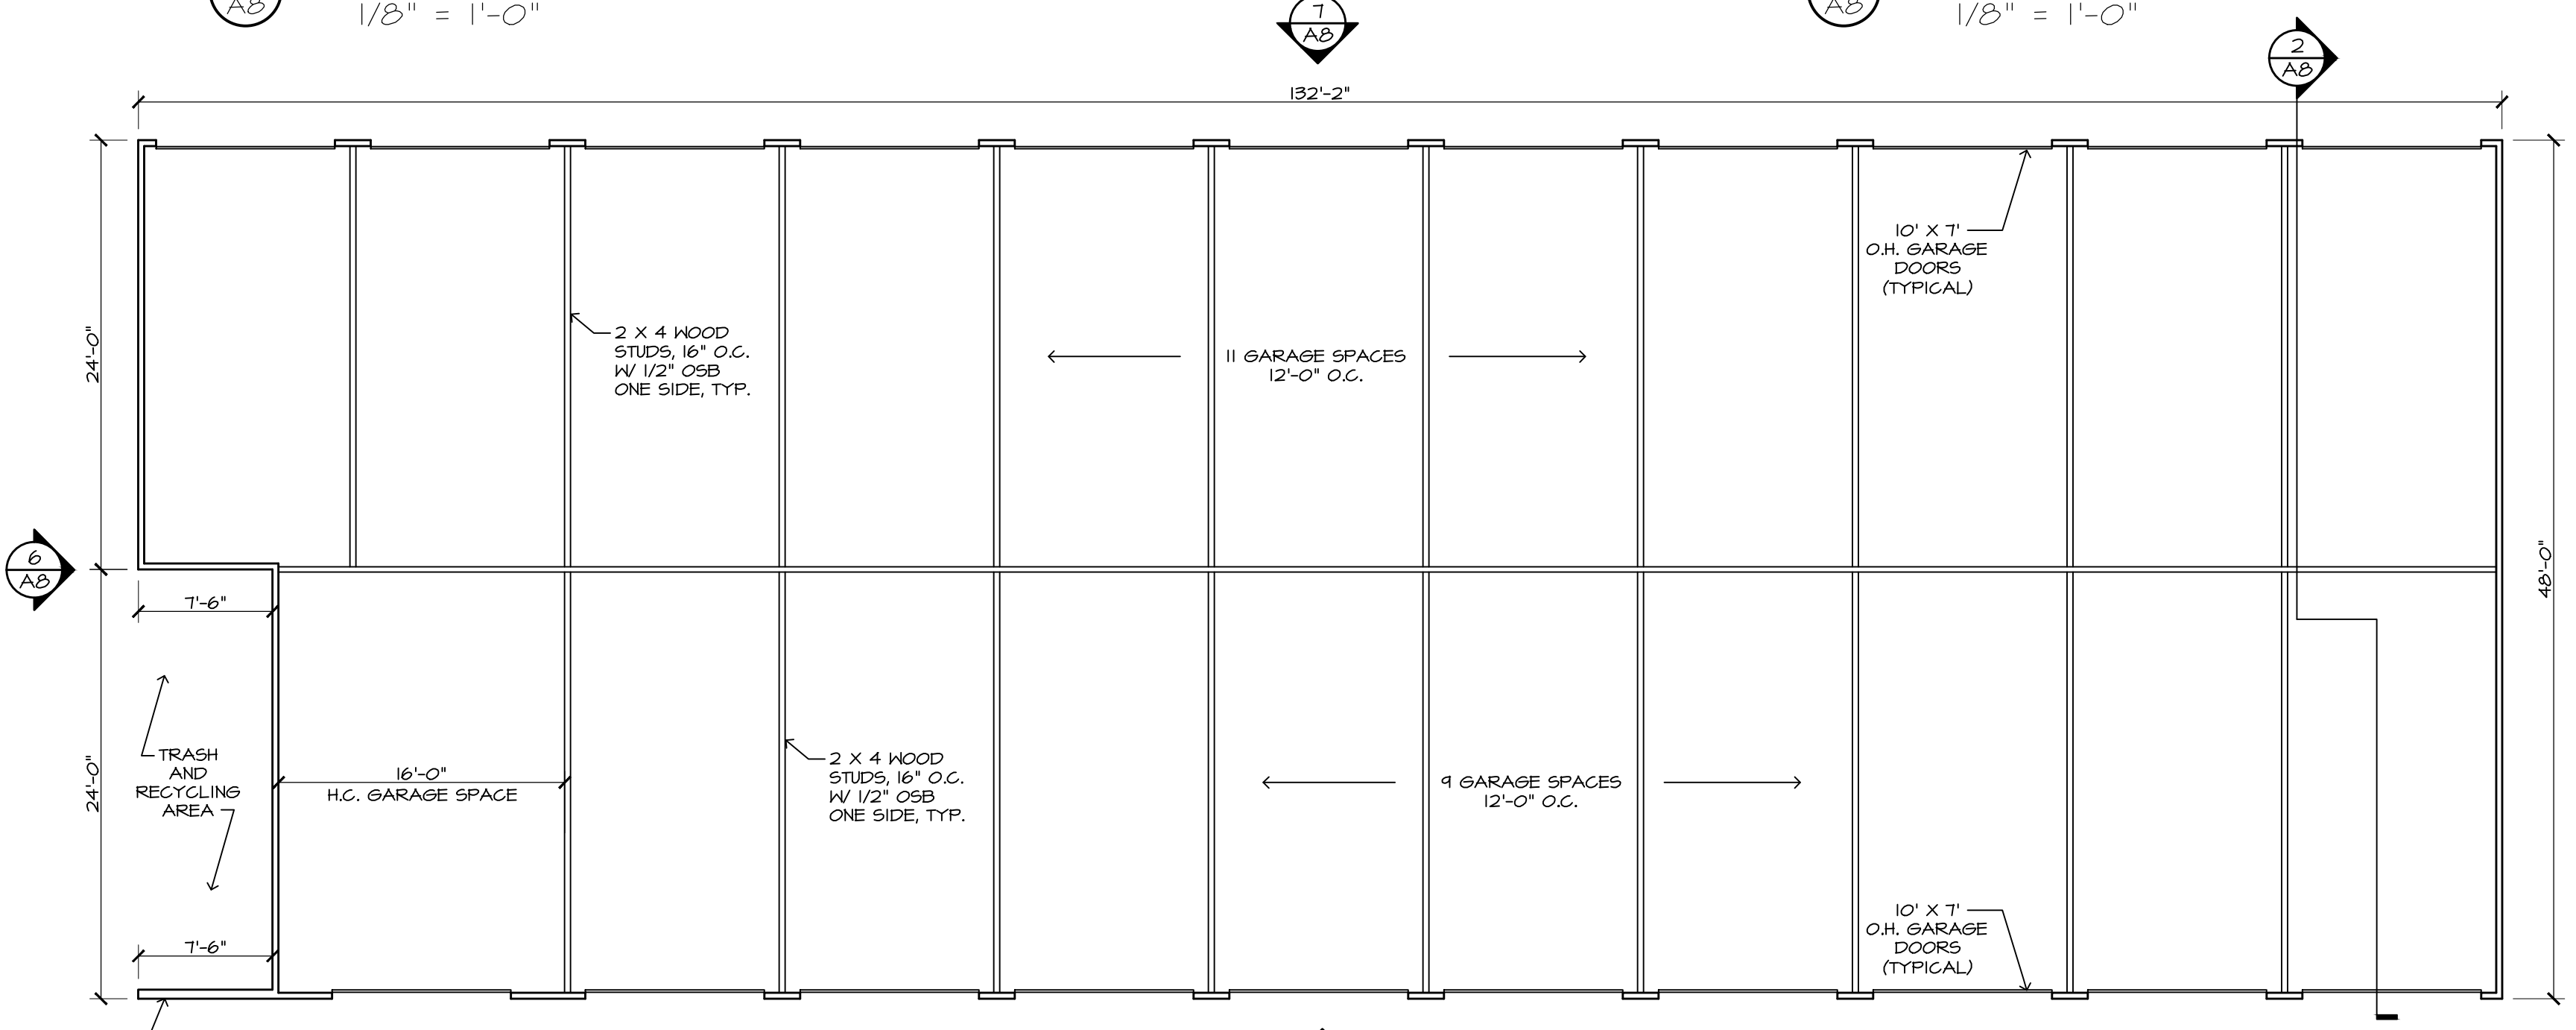

3 GARAGE FLOOR PLAN
1/8" = 1'-0"

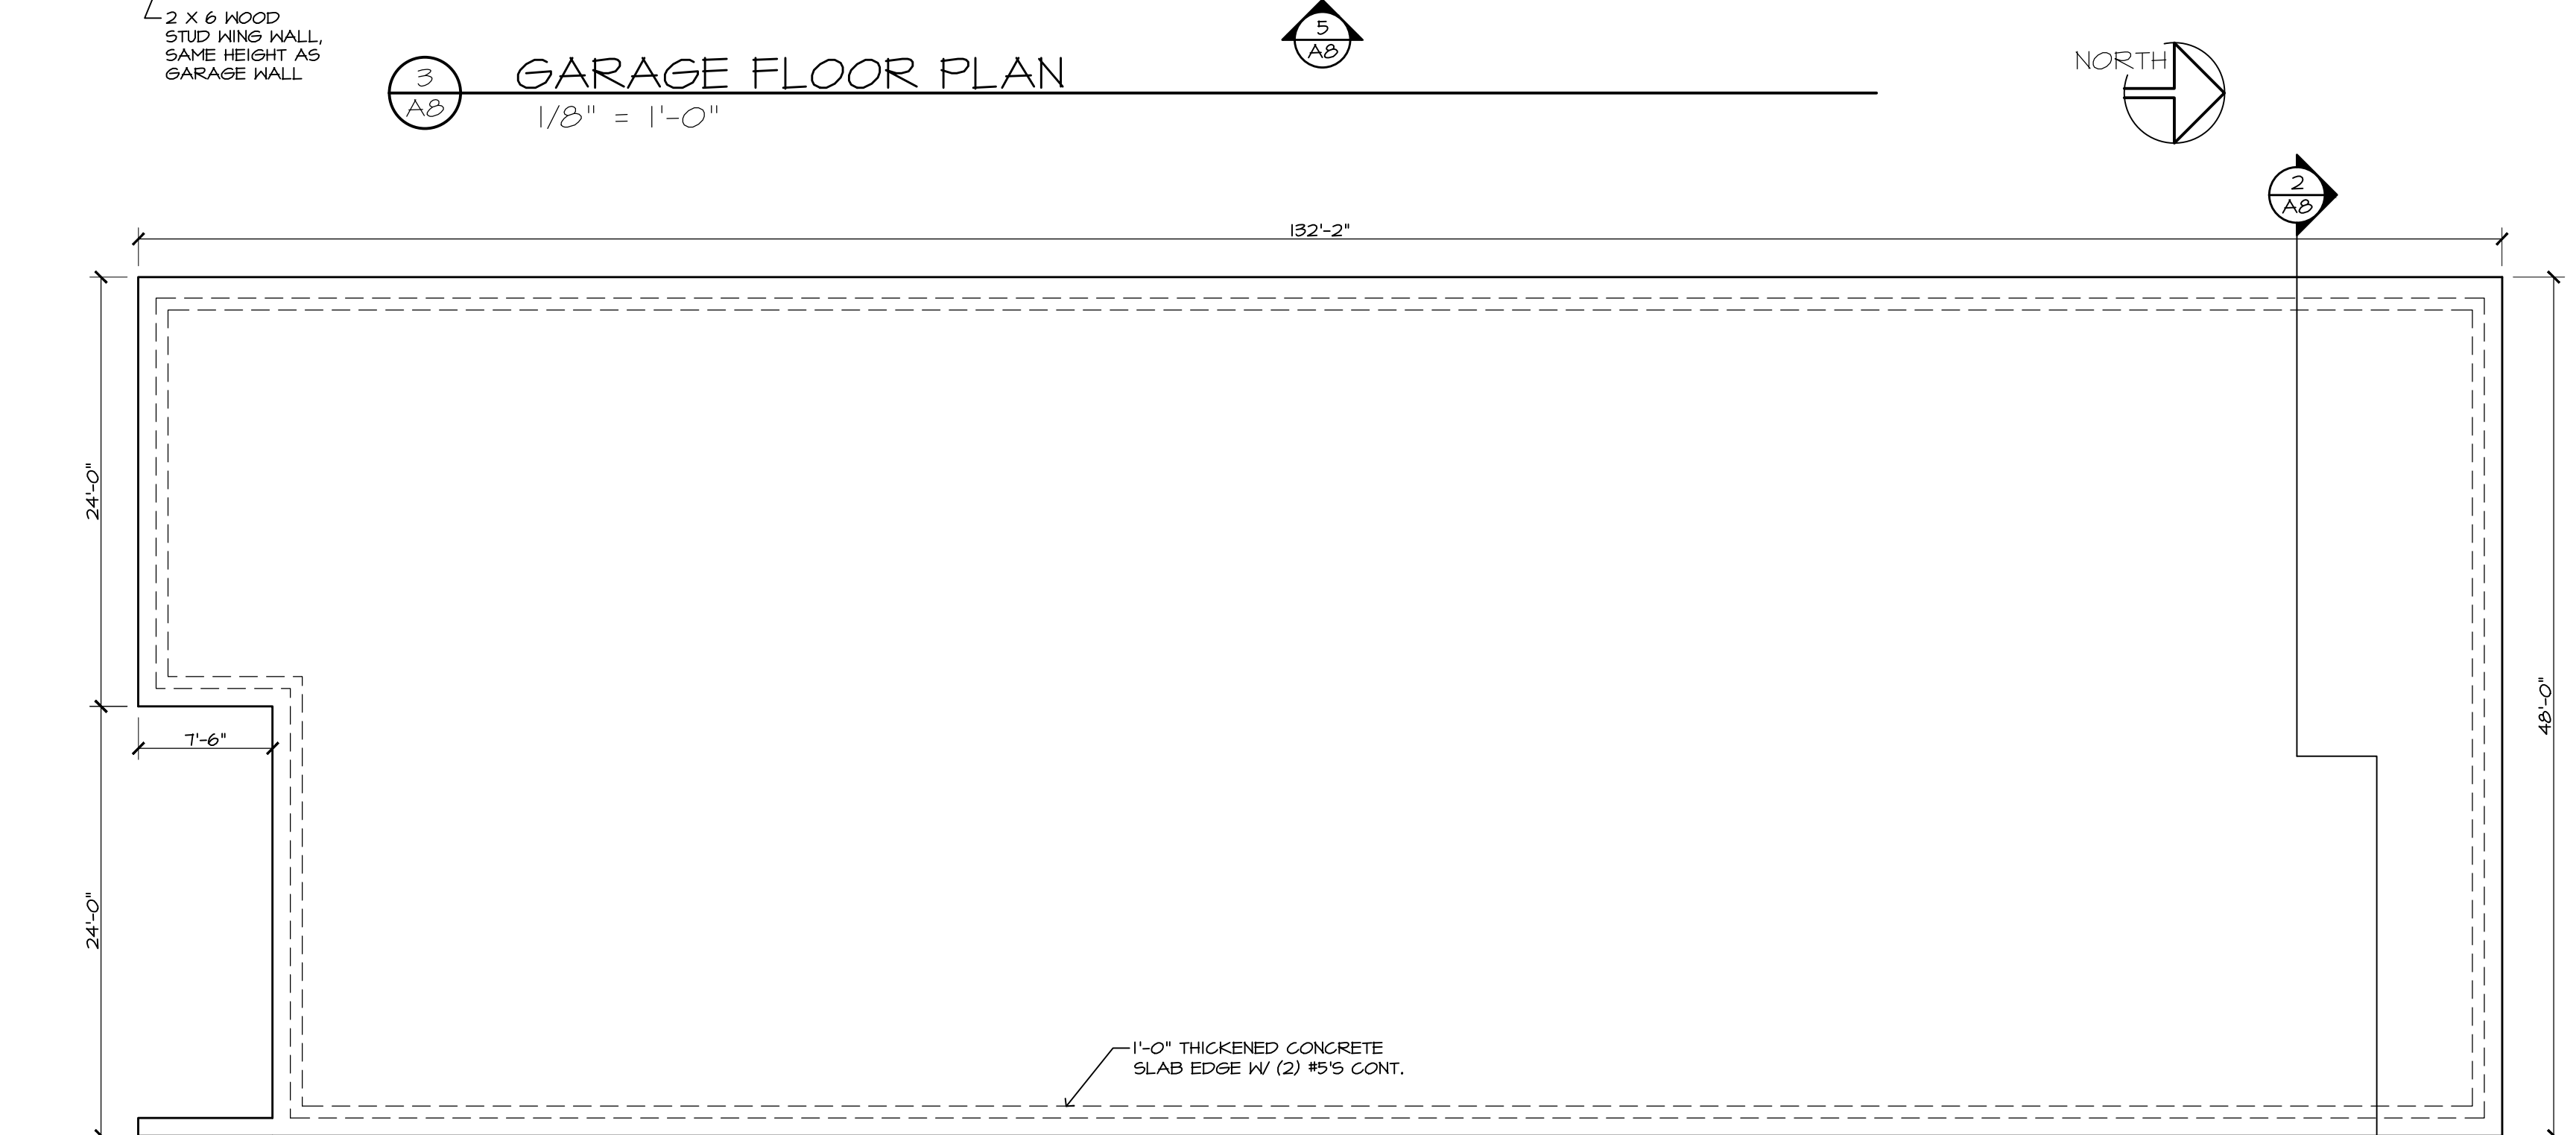


1 GARAGE FOUNDATION PLAN
1/8" = 1'-0"

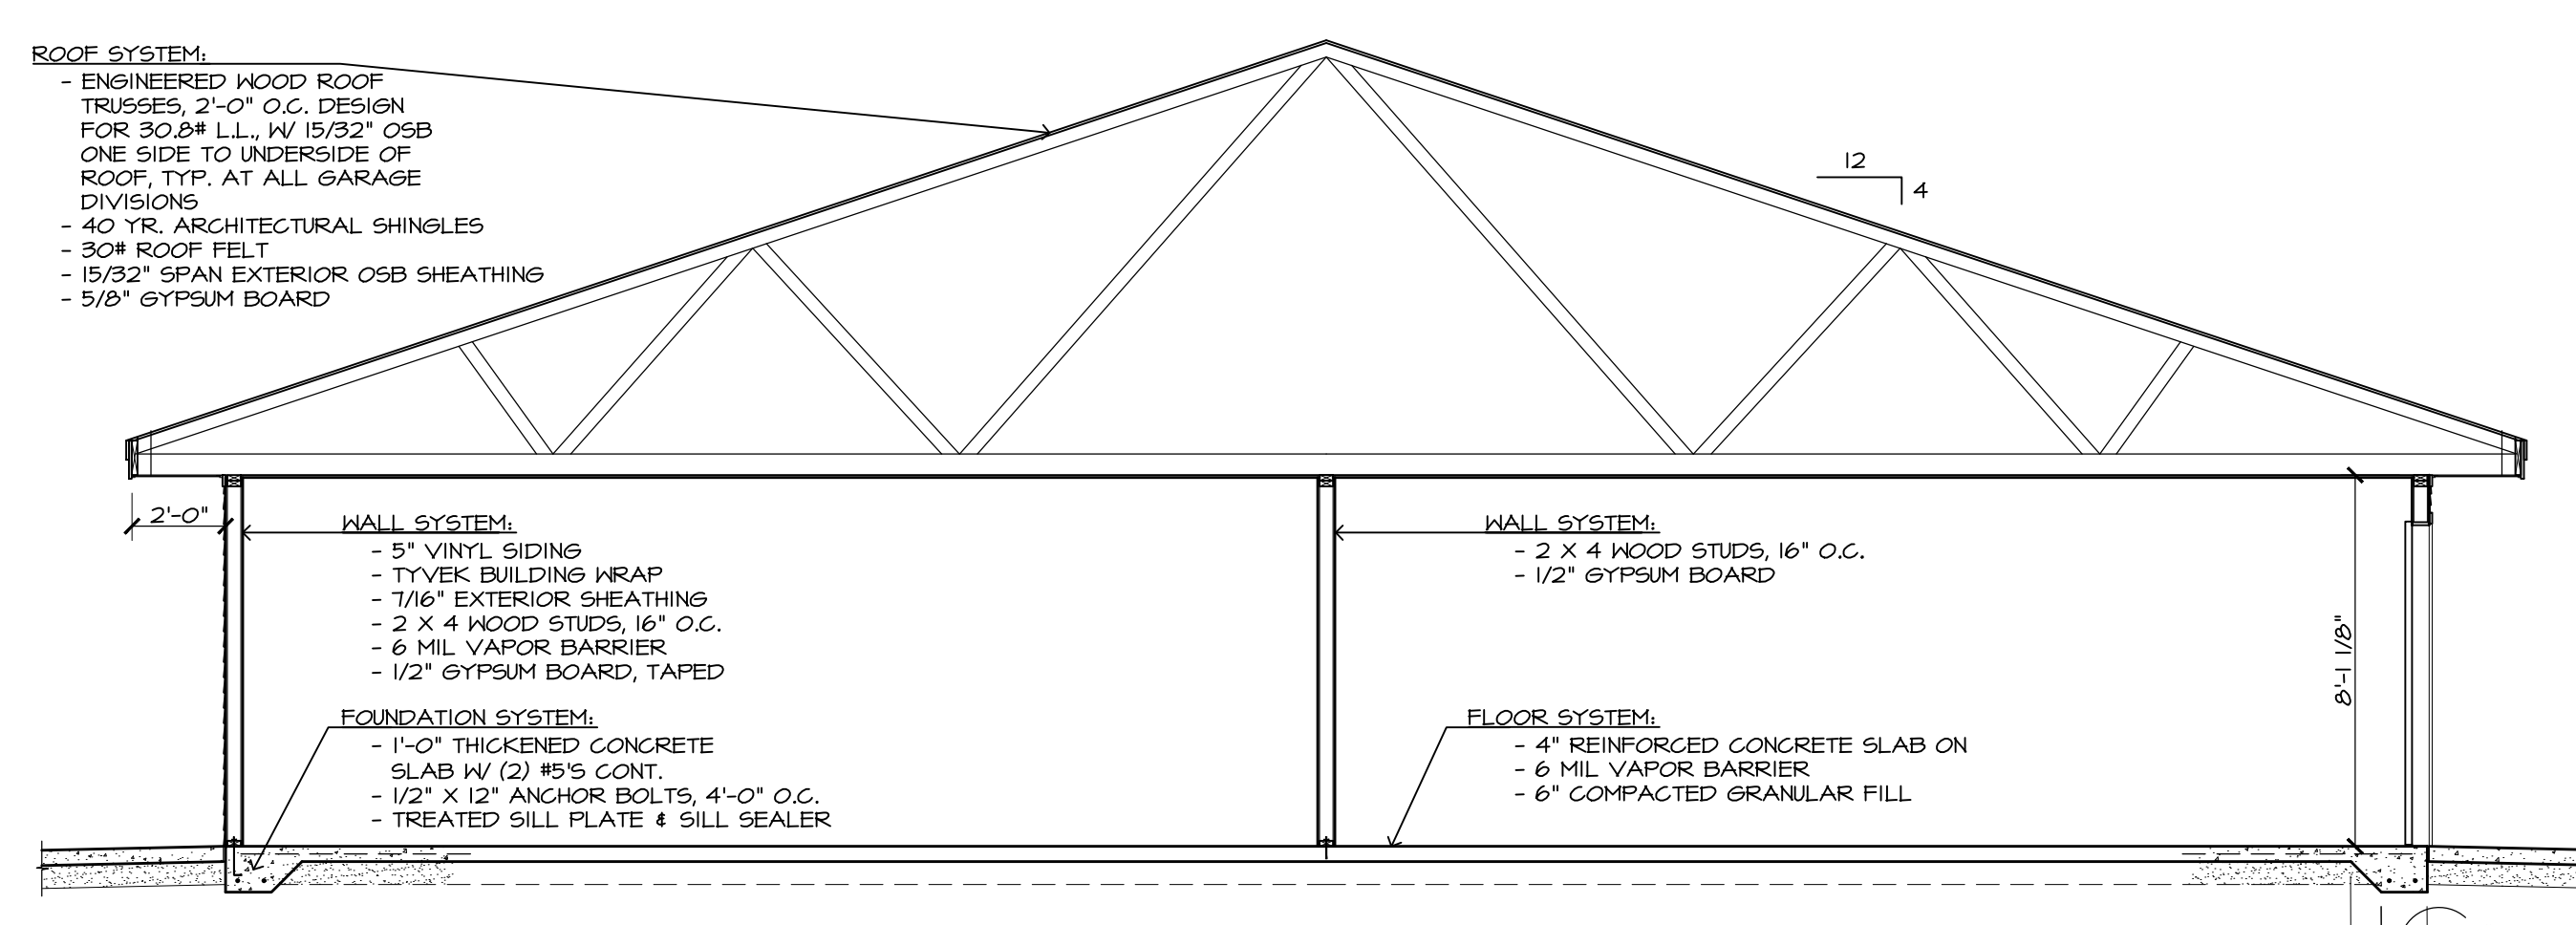

2 BUILDING SECTION
1/4" = 1'-0"

ARCHITECTURAL DESIGN
2809 S. Losey Blvd.
La Crosse, WI 54601
Ph.: 608-785-1750
Fax: 608-785-1751

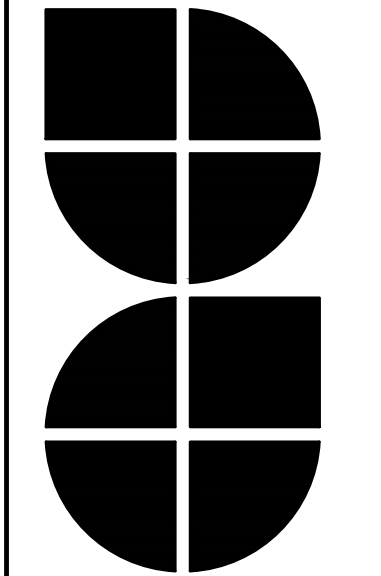

GARAGE:
FOUNDATION PLAN
FLOOR PLAN
EXTERIOR ELEVATIONS
BUILDING SECTION

Date : 03.06.20
Drawn by : KKT
Checked by : GK
Revisions :

WATERVIEW
LOT 1
32 UNIT
APARTMENT
COMPLEX
ROUGH RENTALS

A8