



1 SITE PLAN
1" = 20'-0"

 

SITE POSITIVES

- OFF-SITE PARKING
- MORE GREEN SPACE
- ADDITIONAL LANDSCAPING
- MONUMENT SIGN REMOVAL
- NEW BUILDING SIGNAGE
- WAYFARE SIGNAGE
- PAVING TOPPING
- STORM WATER RETENTION
- FENCING
- ELIMINATION OF ALLEY ACCESS

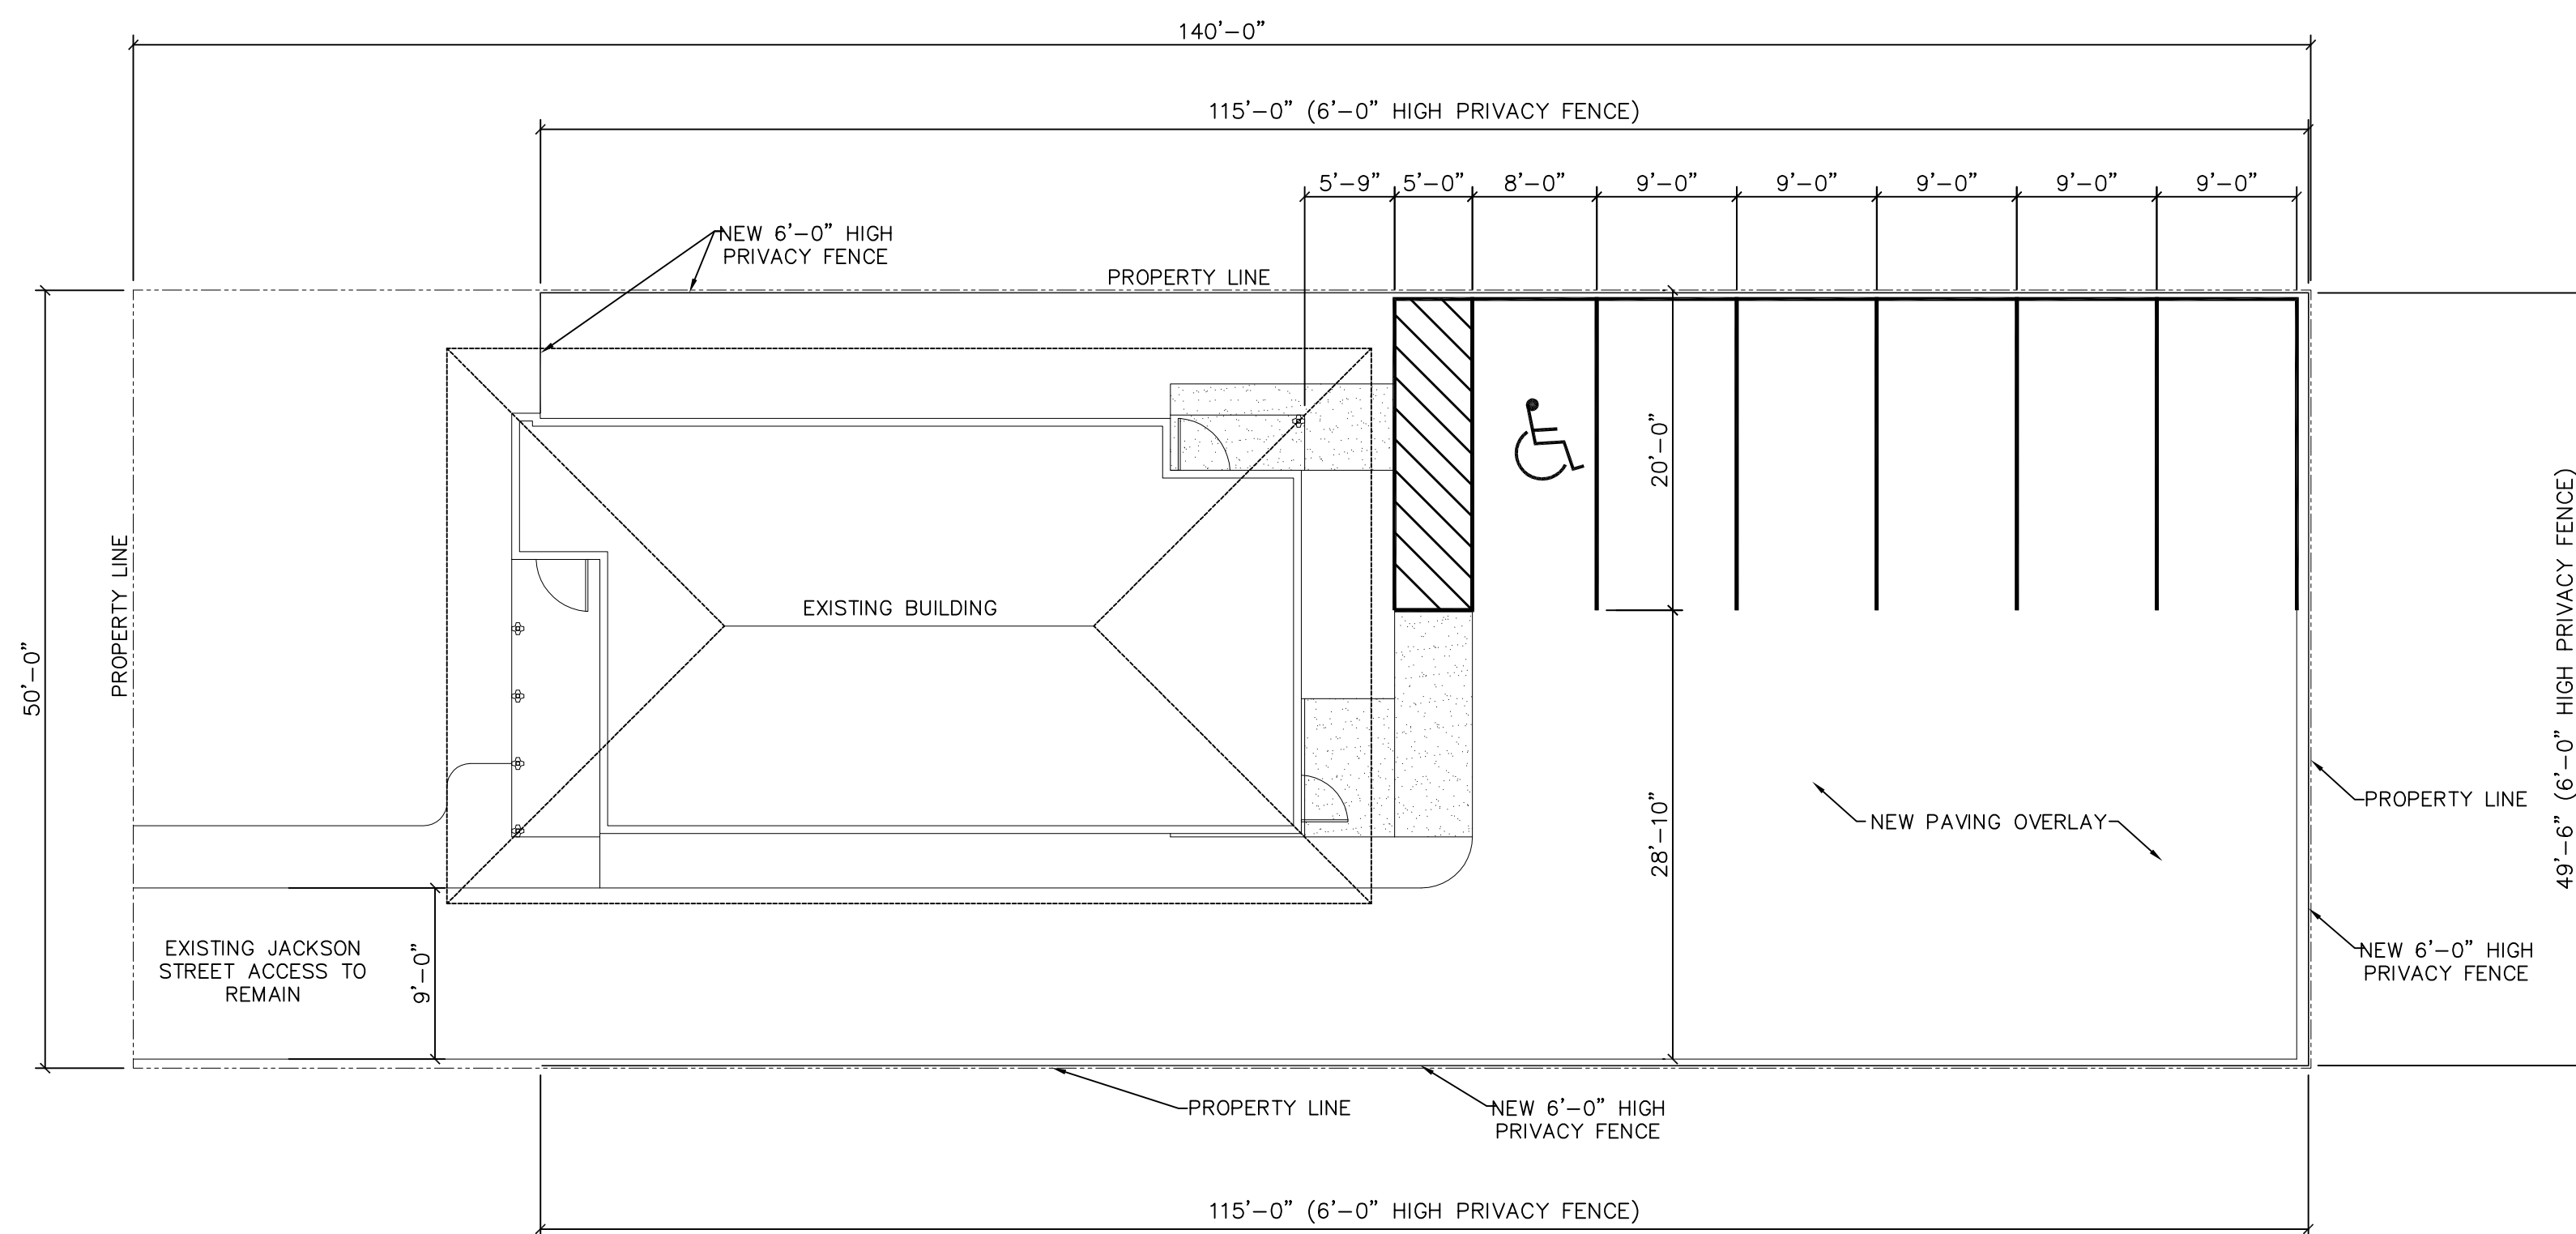

2 PROPOSED SITE PLAN
1" = 10'-0"



TELLURIAN
BEHAVIOR HEALTH
1720 JACKSON STREET
LACROSSE, WI

No.	Description	Date

SITE PLAN
WITH CITY COMMENTS

Project Number: 23-160.001

Date 10/06/23

Drawn By TRB

Checked By CHK

A-0

Scale 1/4" = 1'-0"