


183'

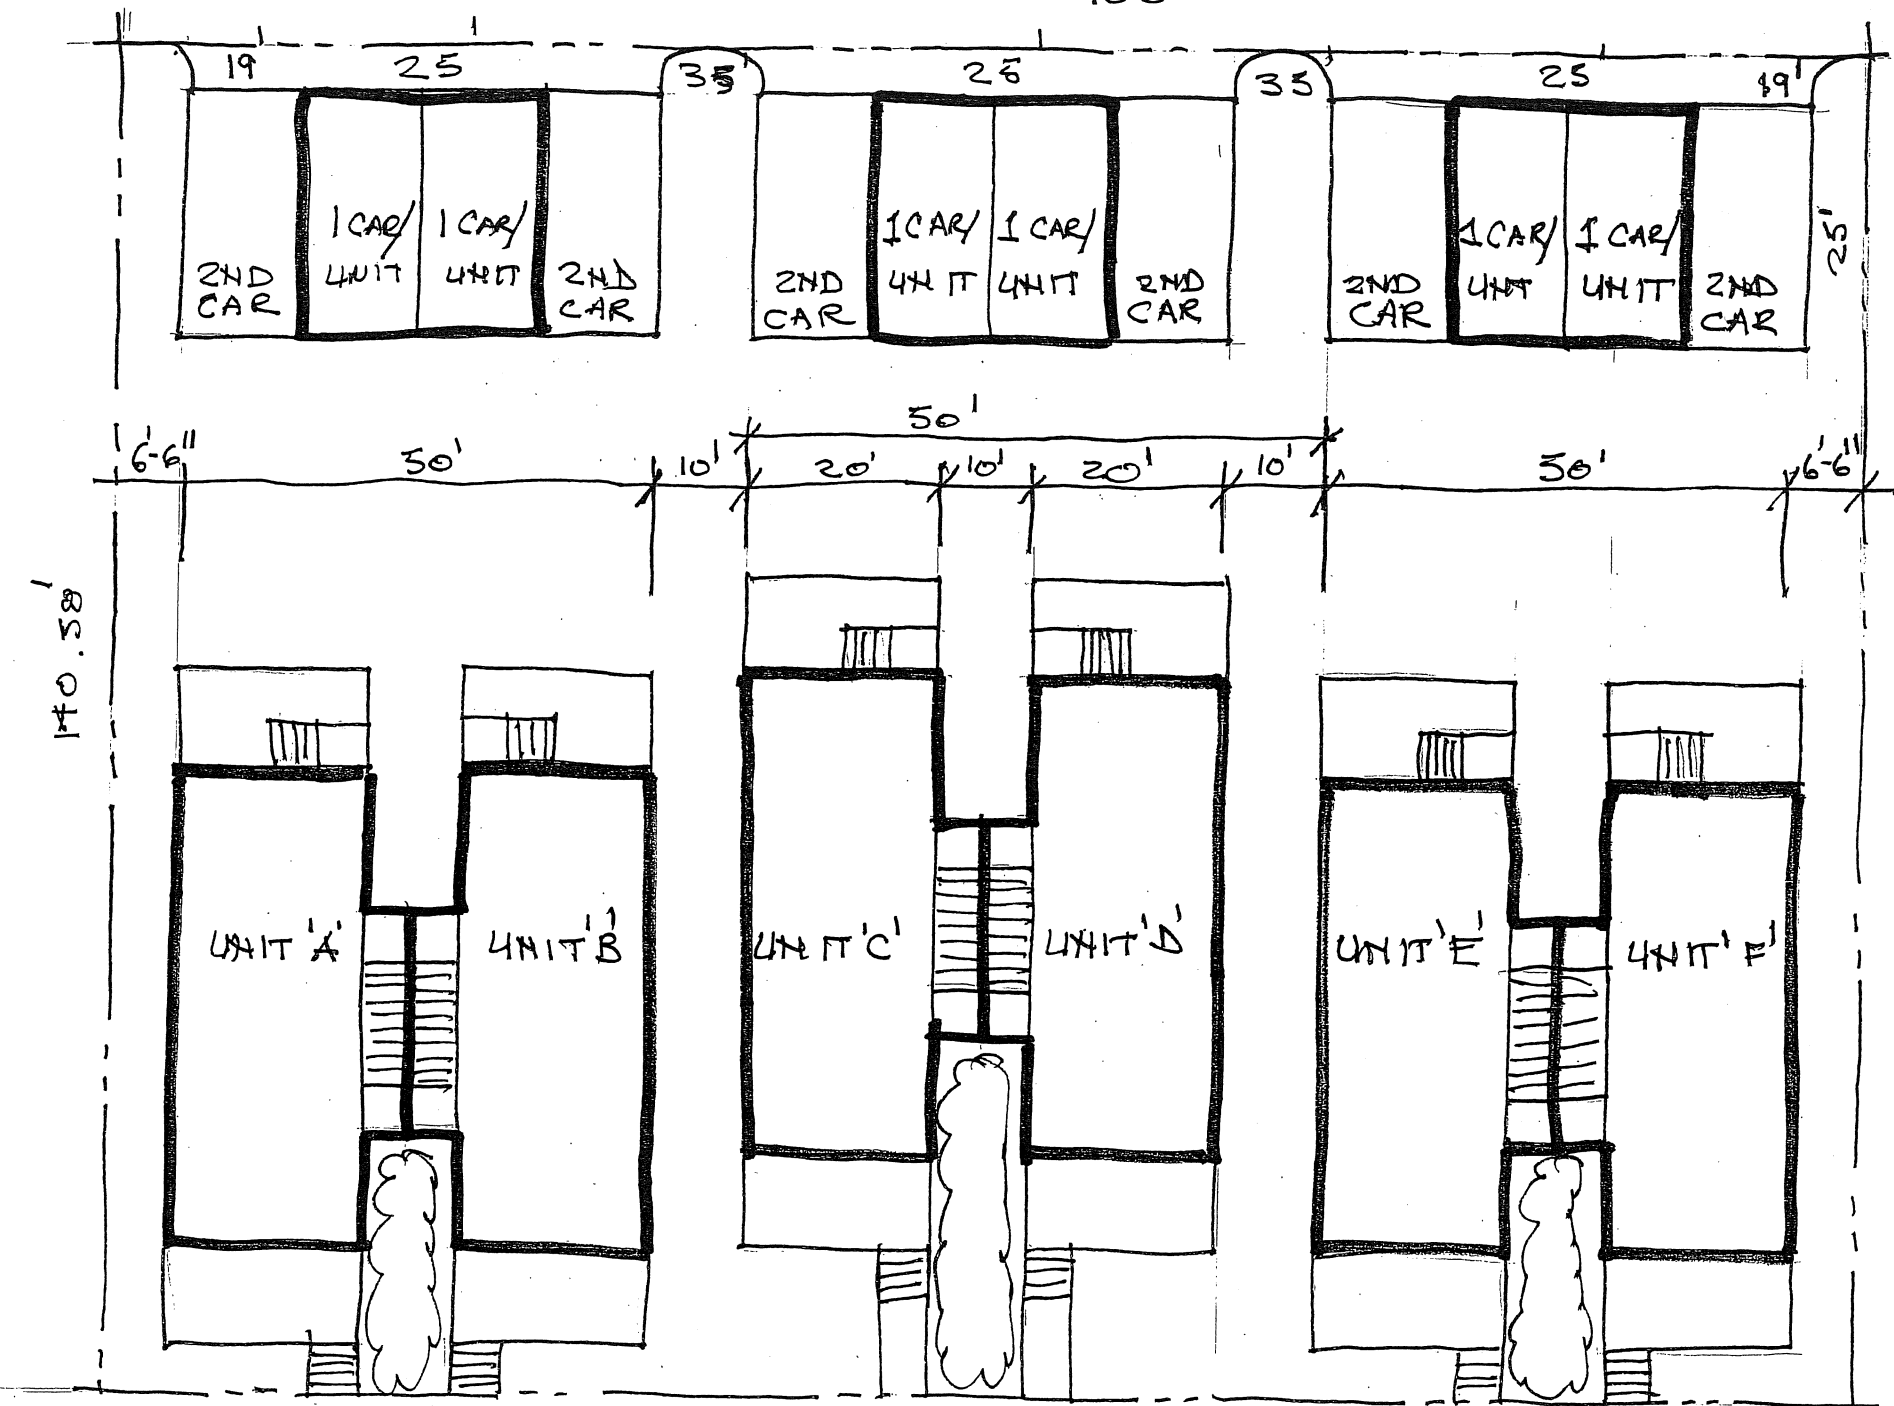

SITE PLAN

1"=20'-0"




FRONT ELEVATION

1"=20"



4 CAR CARRIAGE HOUSE

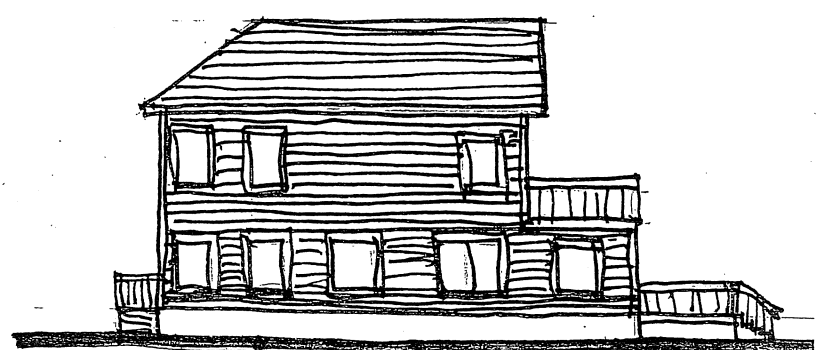

SIDE ELEVATION

1"=20'-0"

I hereby certify that this plan, specification, or report was prepared by me or under my direct supervision and that I am a duly Registered Architect under the laws of the State of _____

Number _____ Date _____

This drawing is and will remain the property of the architect and any reproduction or use for any but the specifically agreed upon purposes, without the prior written consent of the architect, is strictly prohibited.



MBA Architects, Inc.

800 S. 6TH
HOUSING



7/31/17

date: revisions:

CHK

drawn by: checked by:

SD-1

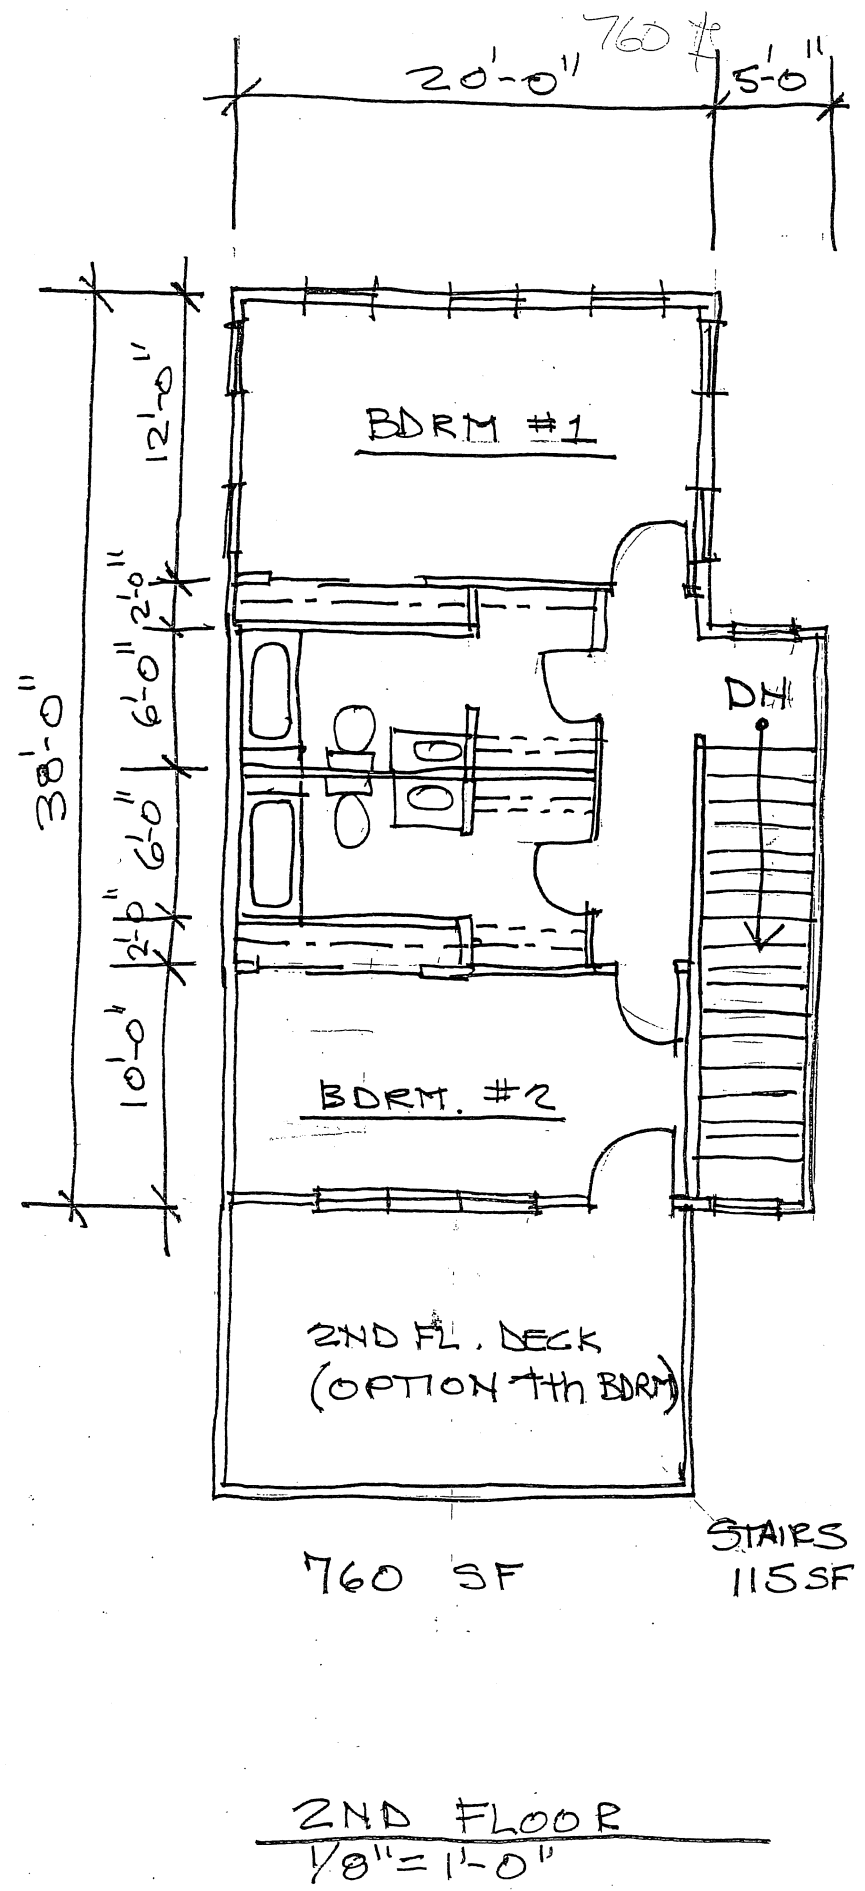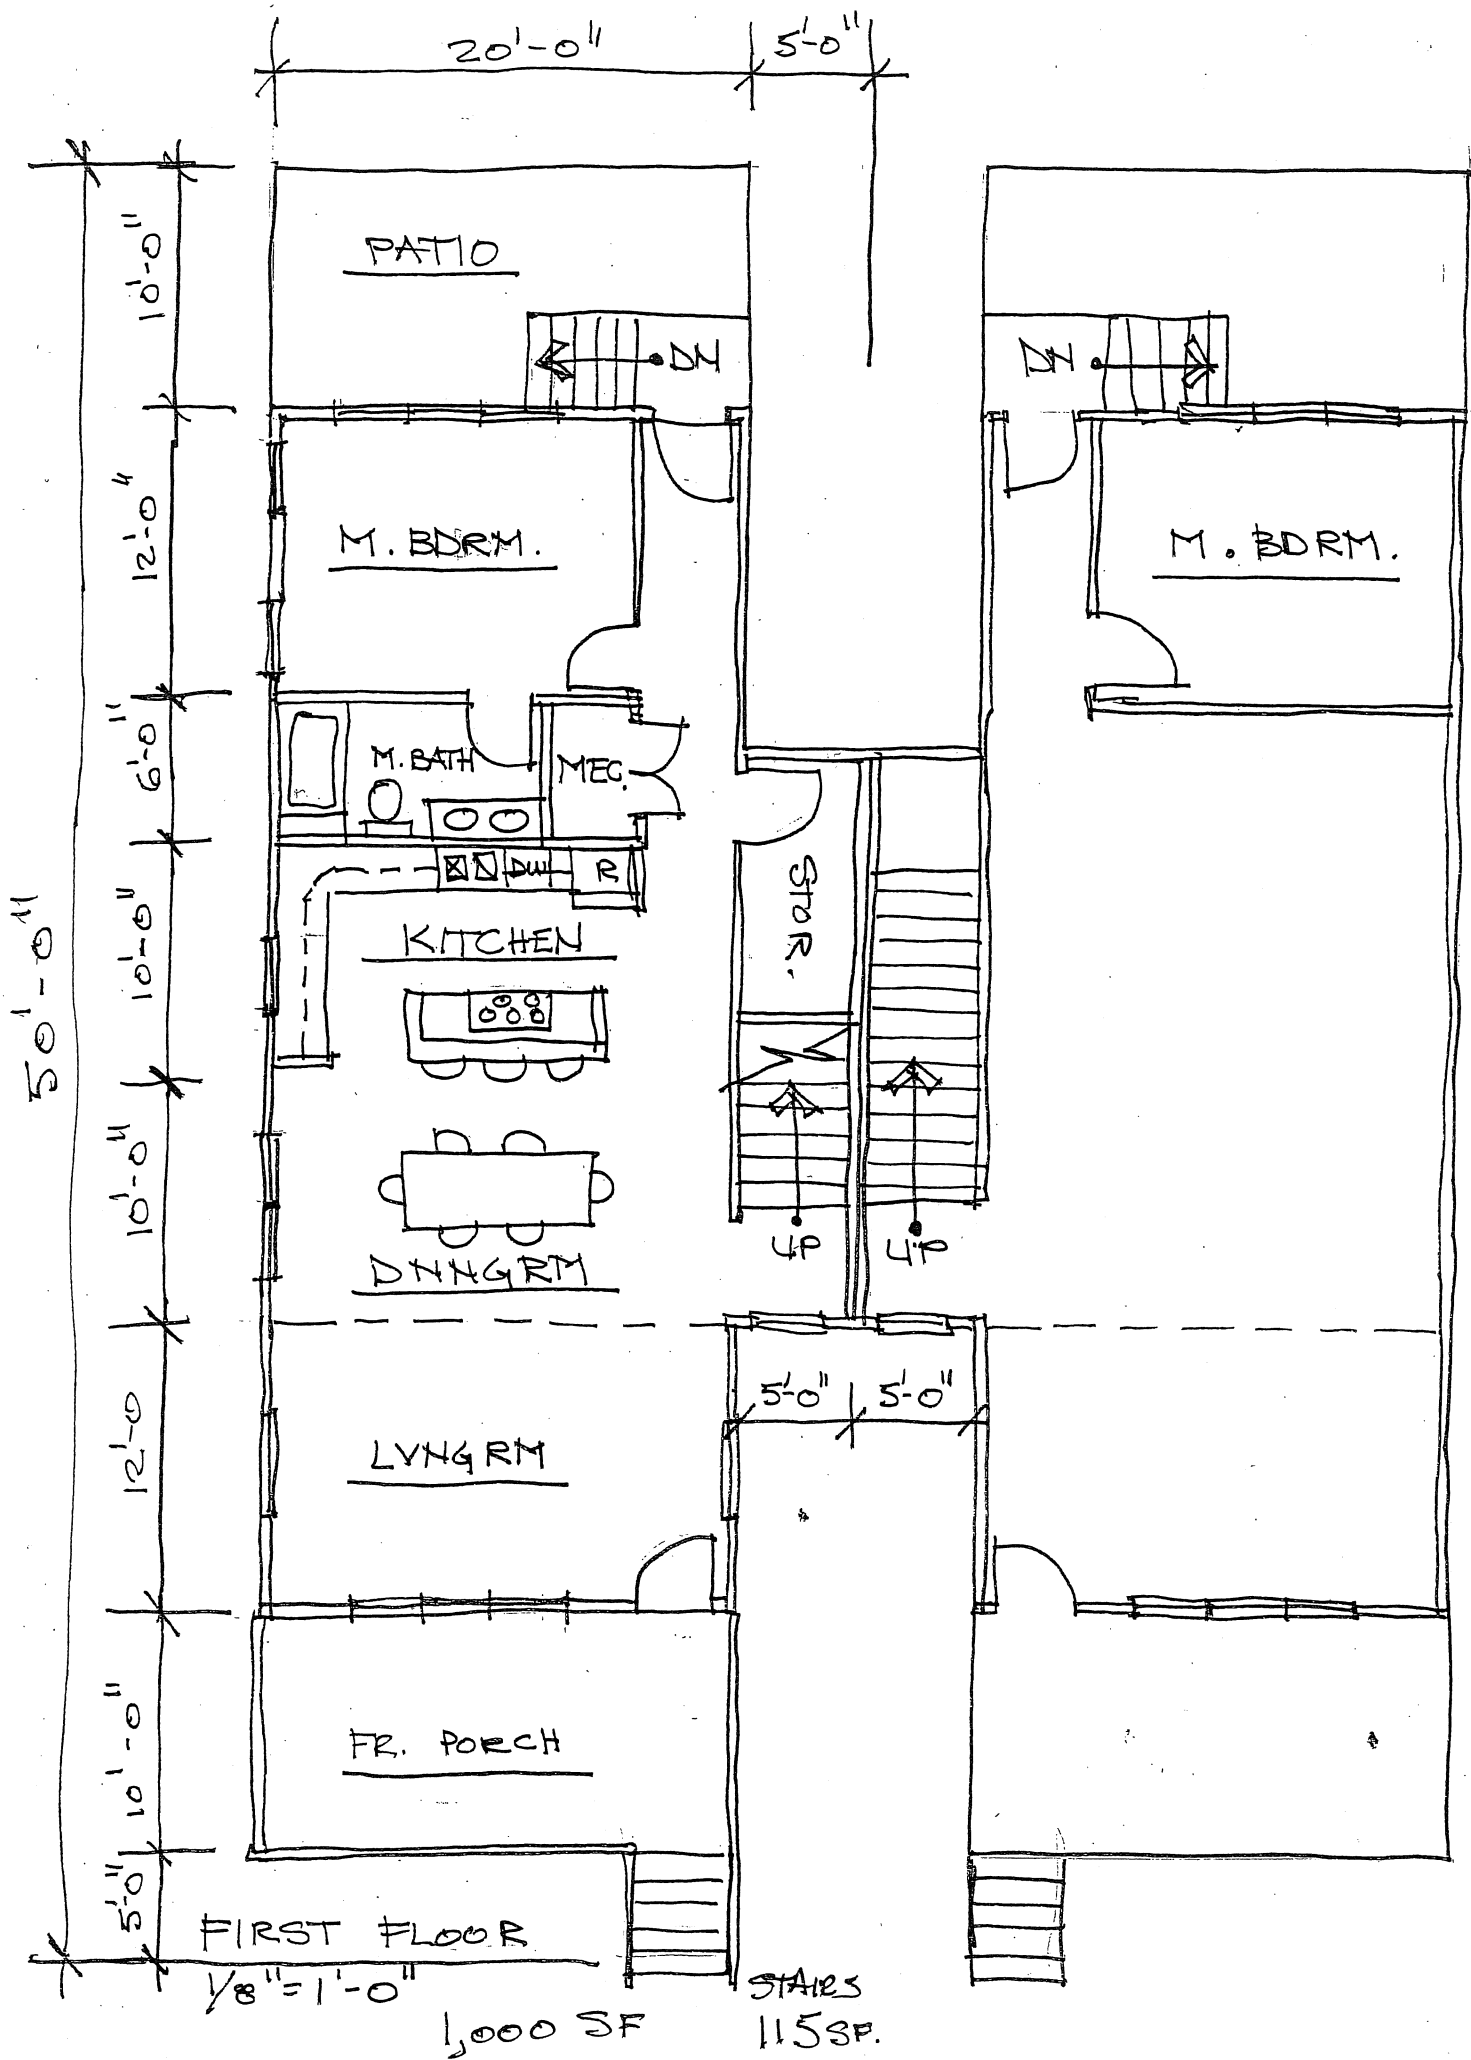

I hereby certify that this plan, specification, or report was prepared by me or under my direct supervision and that I am a duly Registered Architect under the laws of the State of _____
 Number _____ Date _____
 This drawing is and will remain the property of the architects and any reproduction or use for any but the specifically agreed upon purposes, without the prior written consent of the architects, is strictly prohibited.



800 S. 6TH HOUSING

7/31/17
 date: _____ revisions: _____

CHK
 drawn by: _____ checked by: _____

SD-2