

18-0182

SHEET NOTES
1. ALL INTERIOR PARTITION WALLS SHALL BE WALL TYPE __, UNLESS OTHERWISE NOTED.

KEYNOTE LEGEND



THIS DOCUMENT IS THE PROPERTY OF I & S GROUP, INC. AND MAY NOT BE USED, COPIED OR DUPLICATED WITHOUT PRIOR WRITTEN CONSENT.

PROJECT

LA CROSSE REGIONAL AIRPORT CAR RENTAL FACILITY

LACROSSE WISCONSIN

REVISION SCHEDULE		
DATE	DESCRIPTION	BY

PROJECT NO.	17-19065
FILE NAME	
DRAWN BY	
DESIGNED BY	
REVIEWED BY	
ORIGINAL ISSUE DATE	
CLIENT PROJECT NO.	


TITLE

FLOOR PLAN & ROOF PLAN


SHEET

A1-21


PRELIMINARY NOT FOR CONSTRUCTION

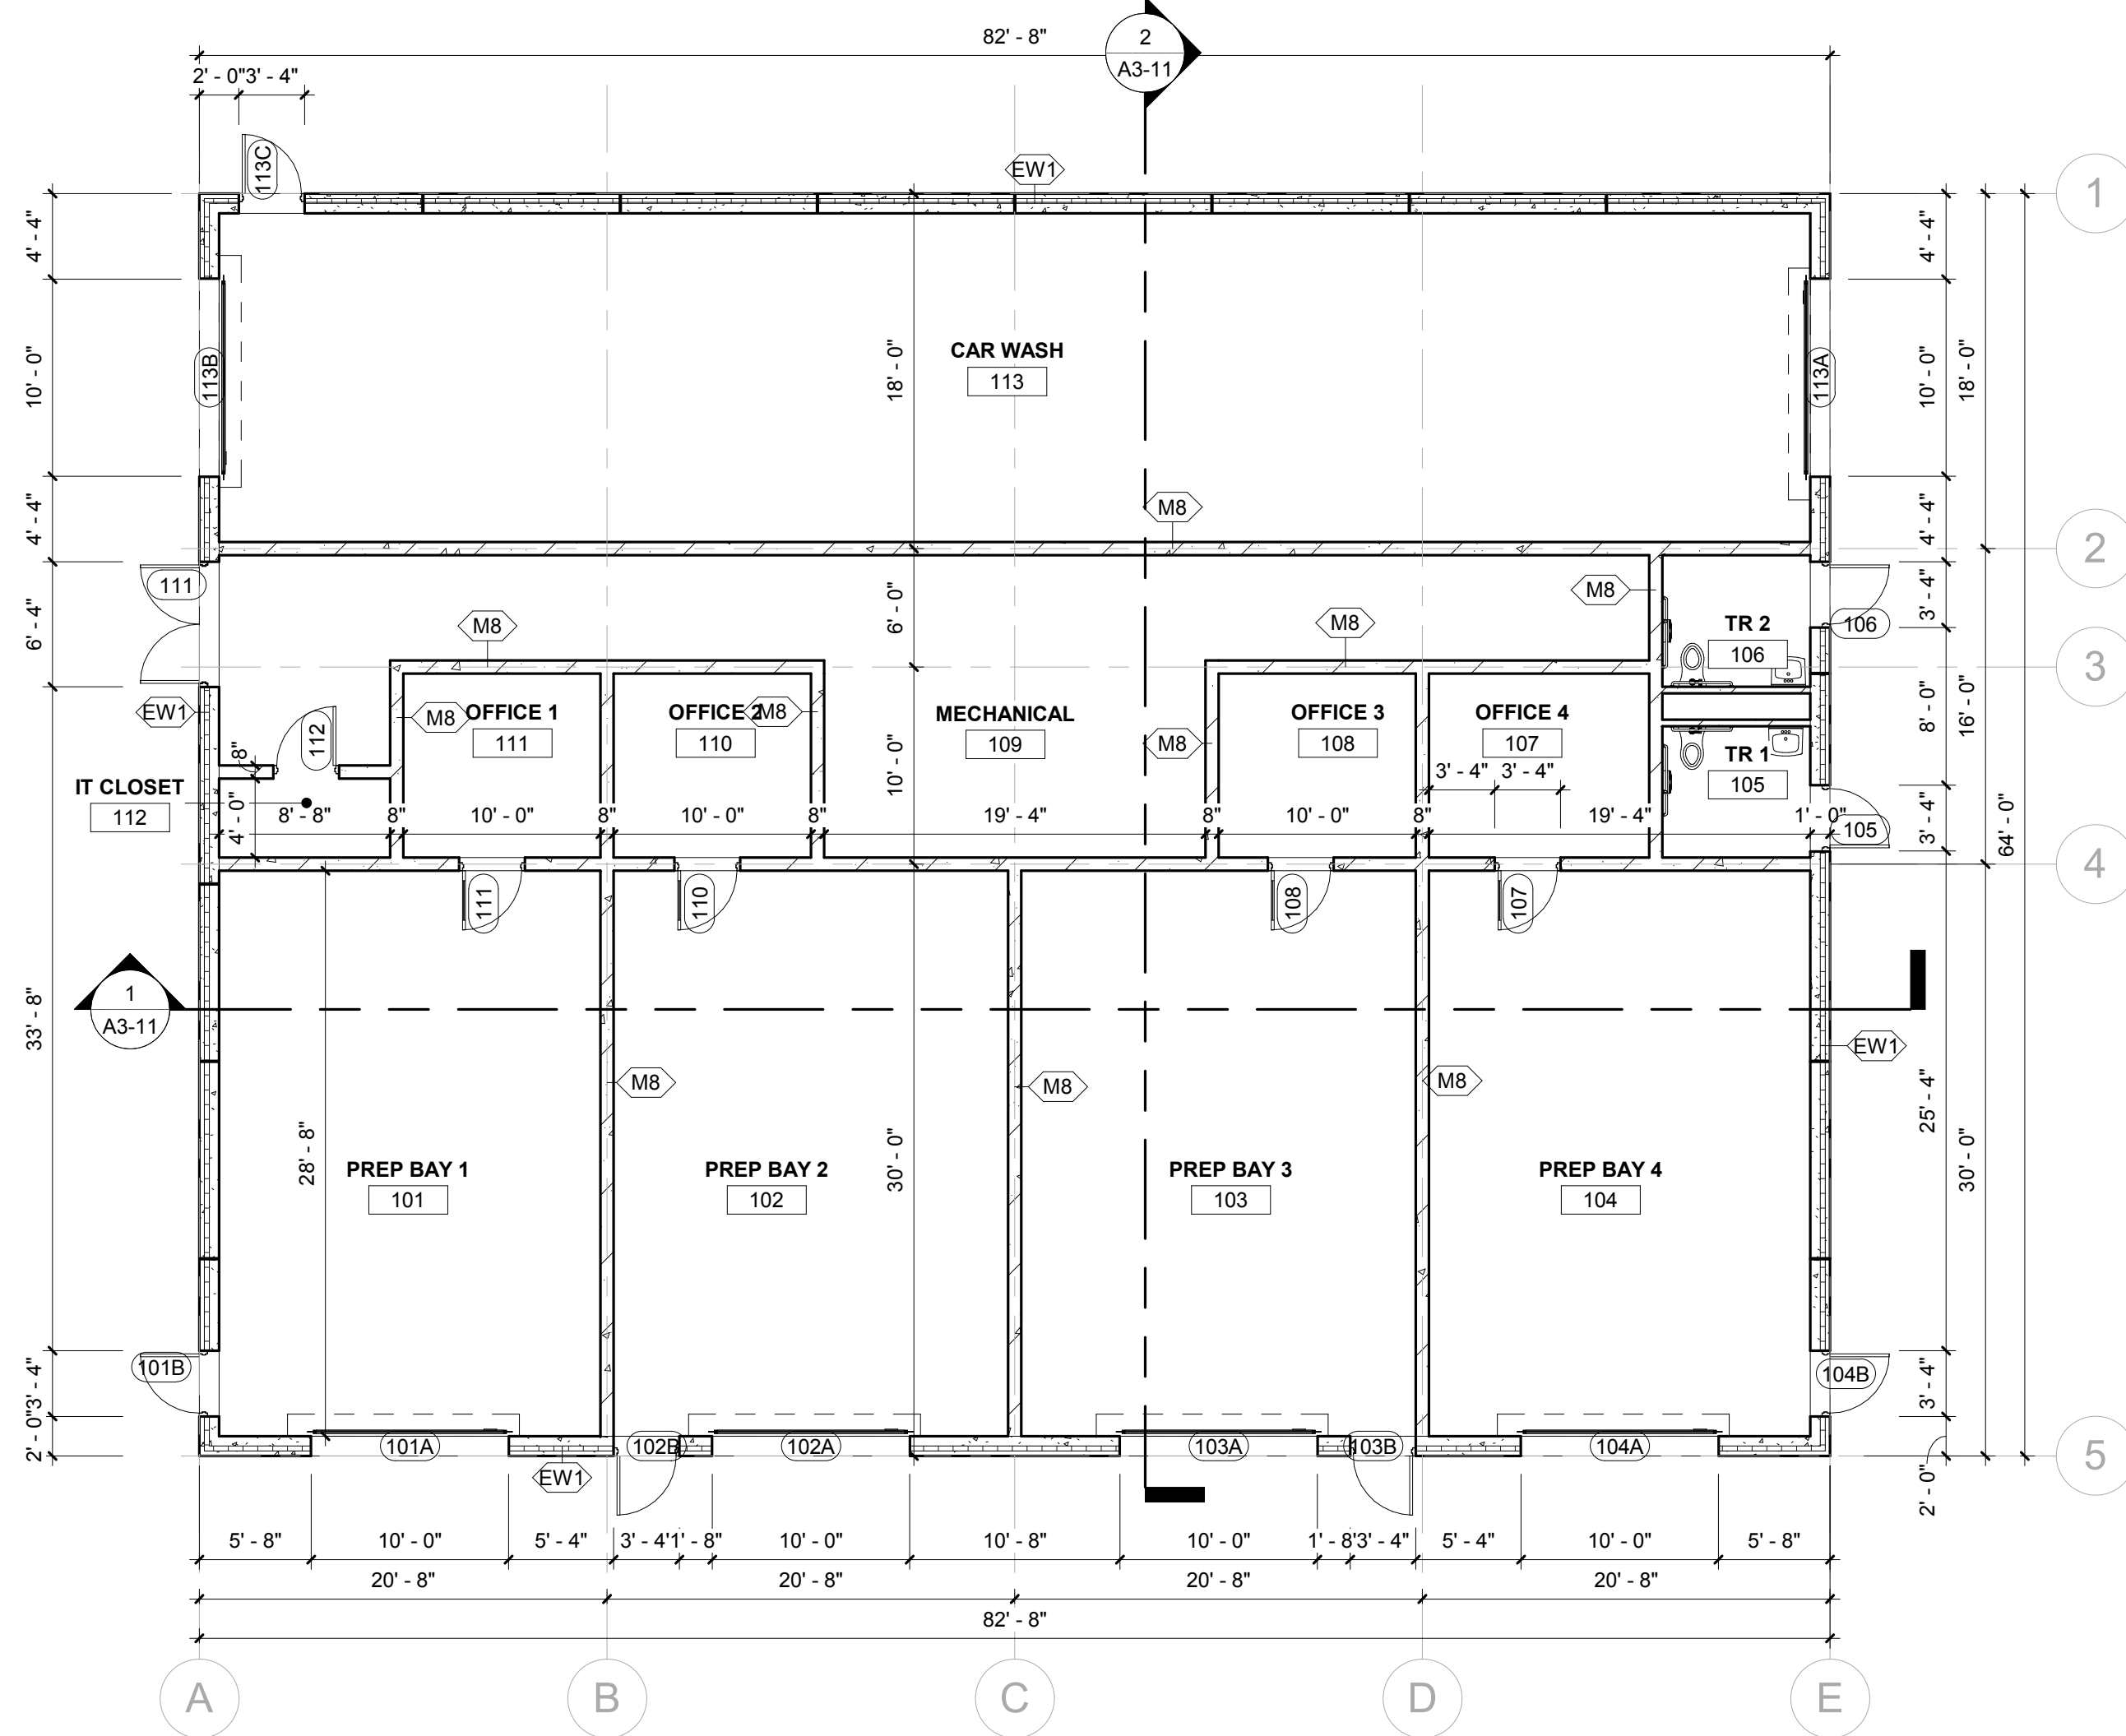


1 FLOOR PLAN
1/8" = 1'-0"

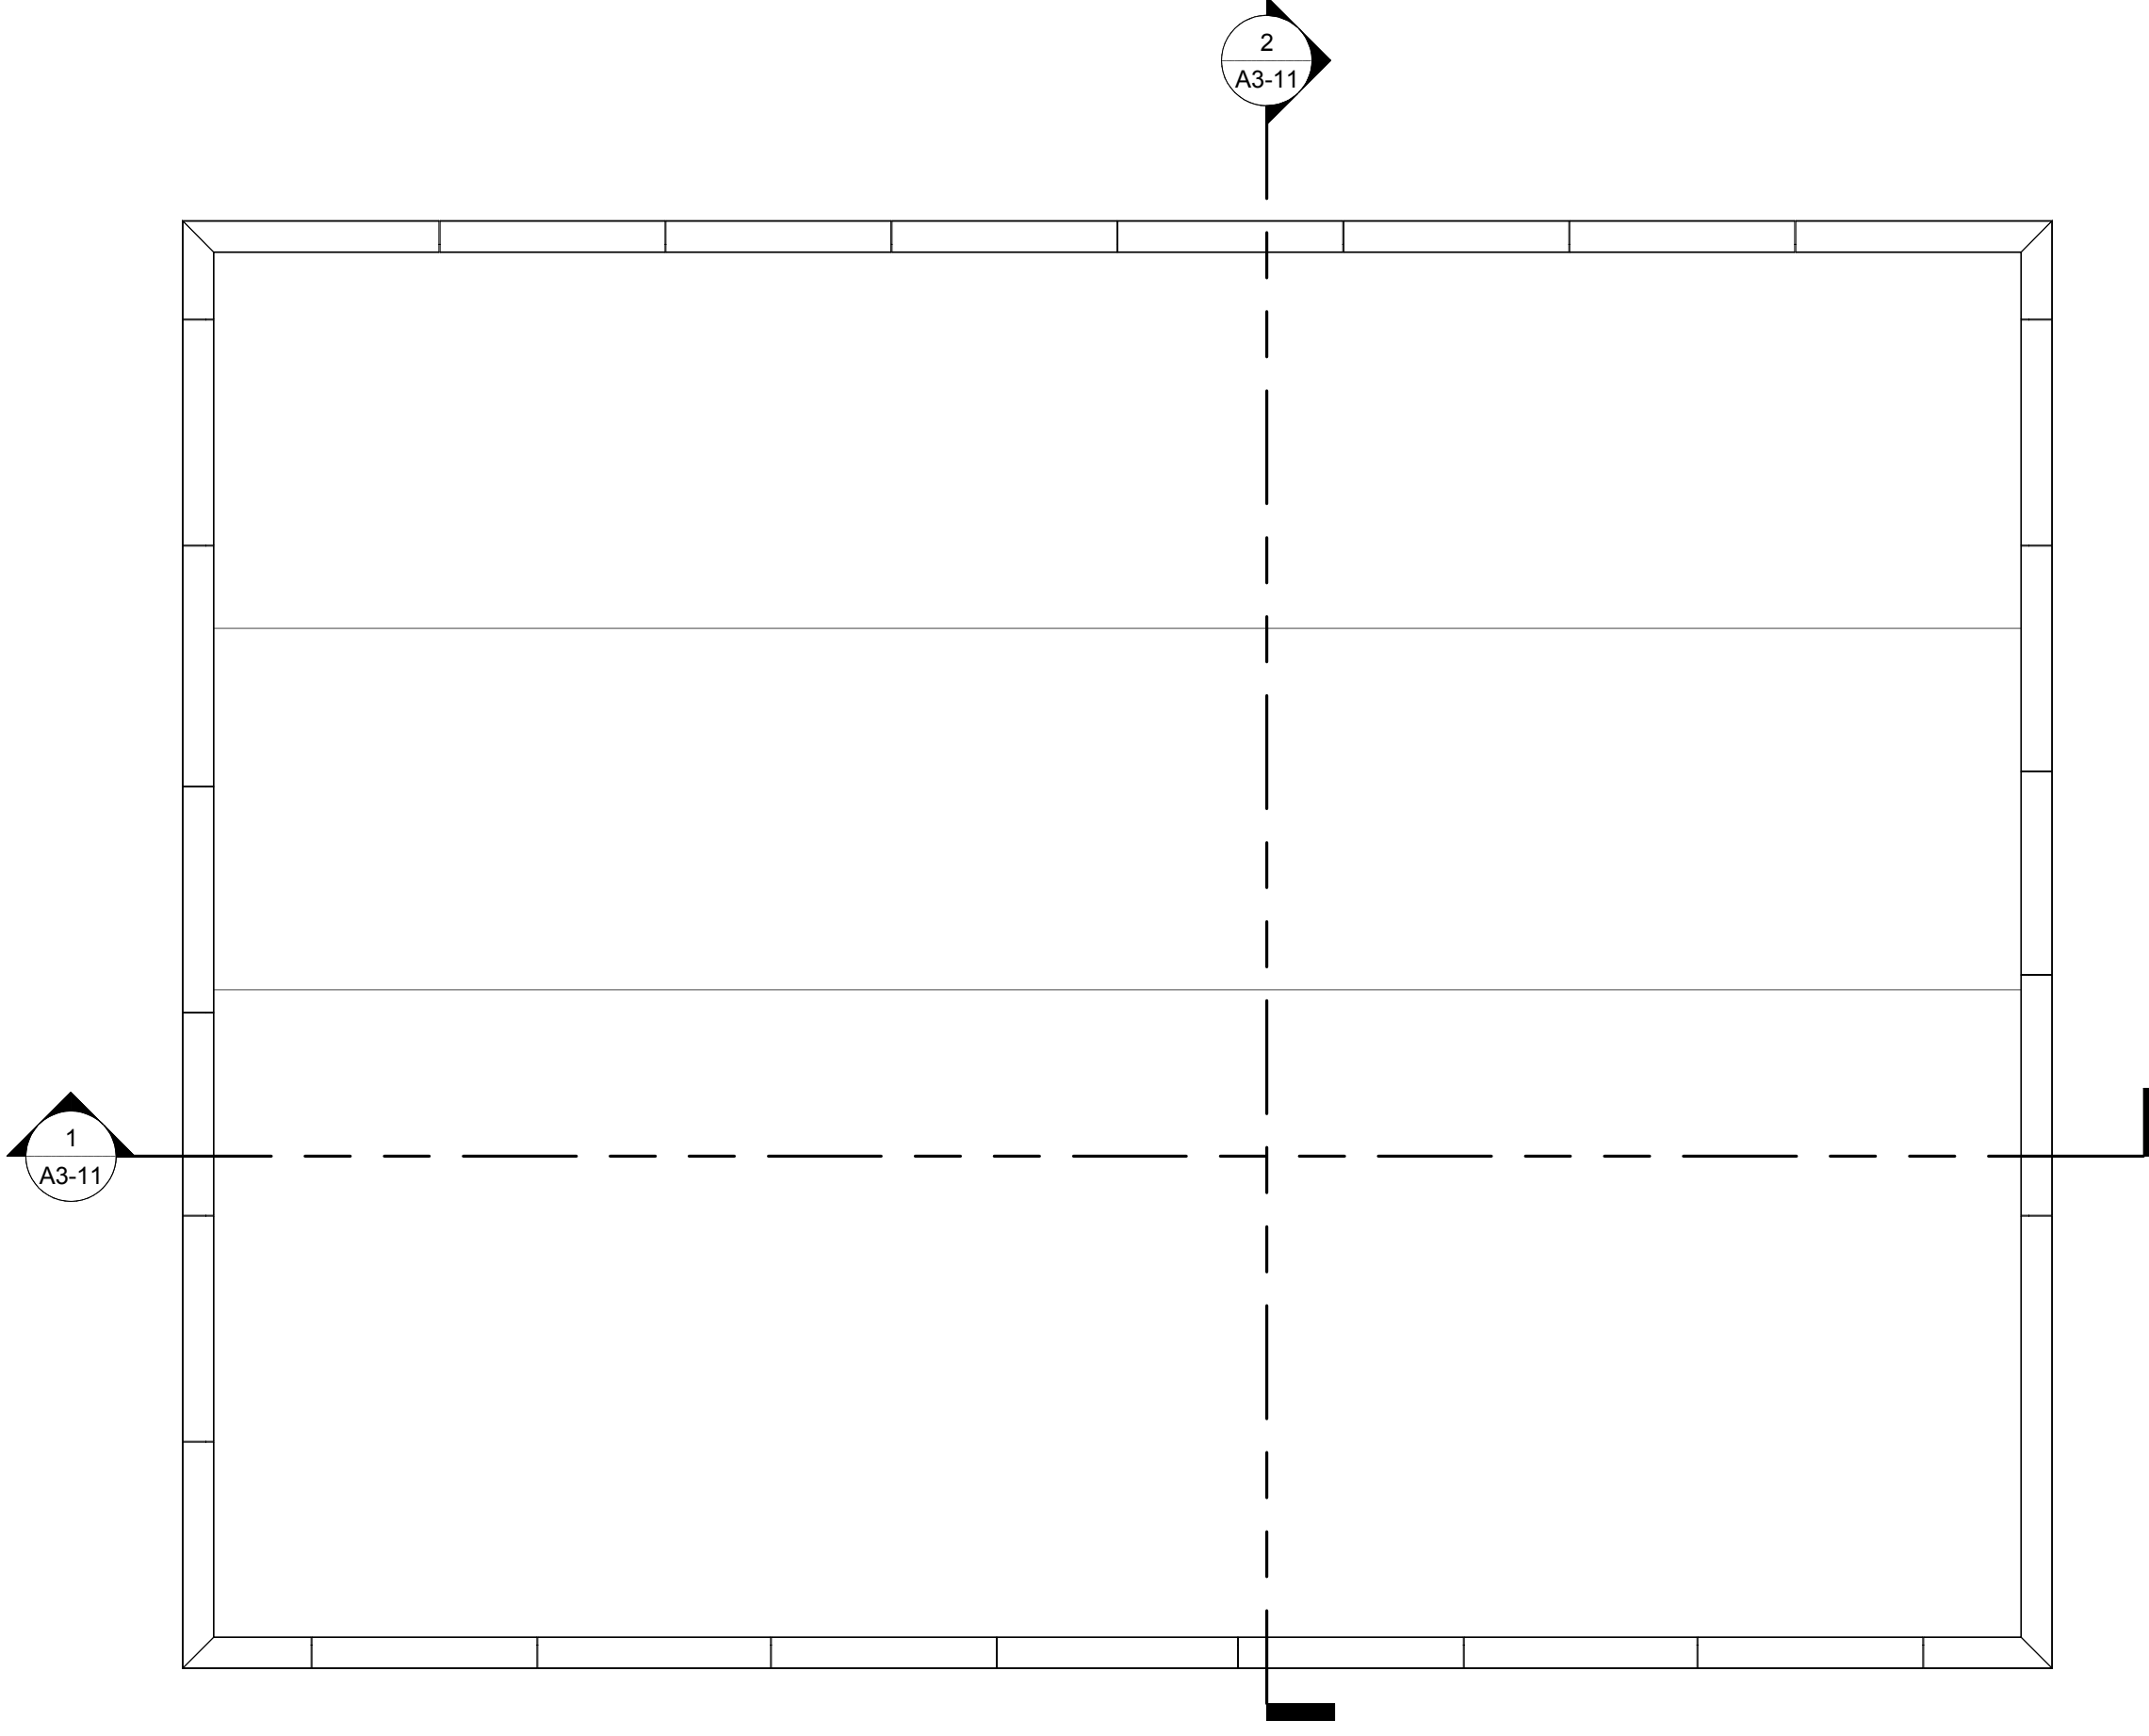


2 ROOF PLAN
1/8" = 1'-0"

 


EXTERIOR FINISH SCHEDULE						
MARK	MATERIAL	MANUFACTURER	PRODUCT	SIZE	COLOR	COMMENTS

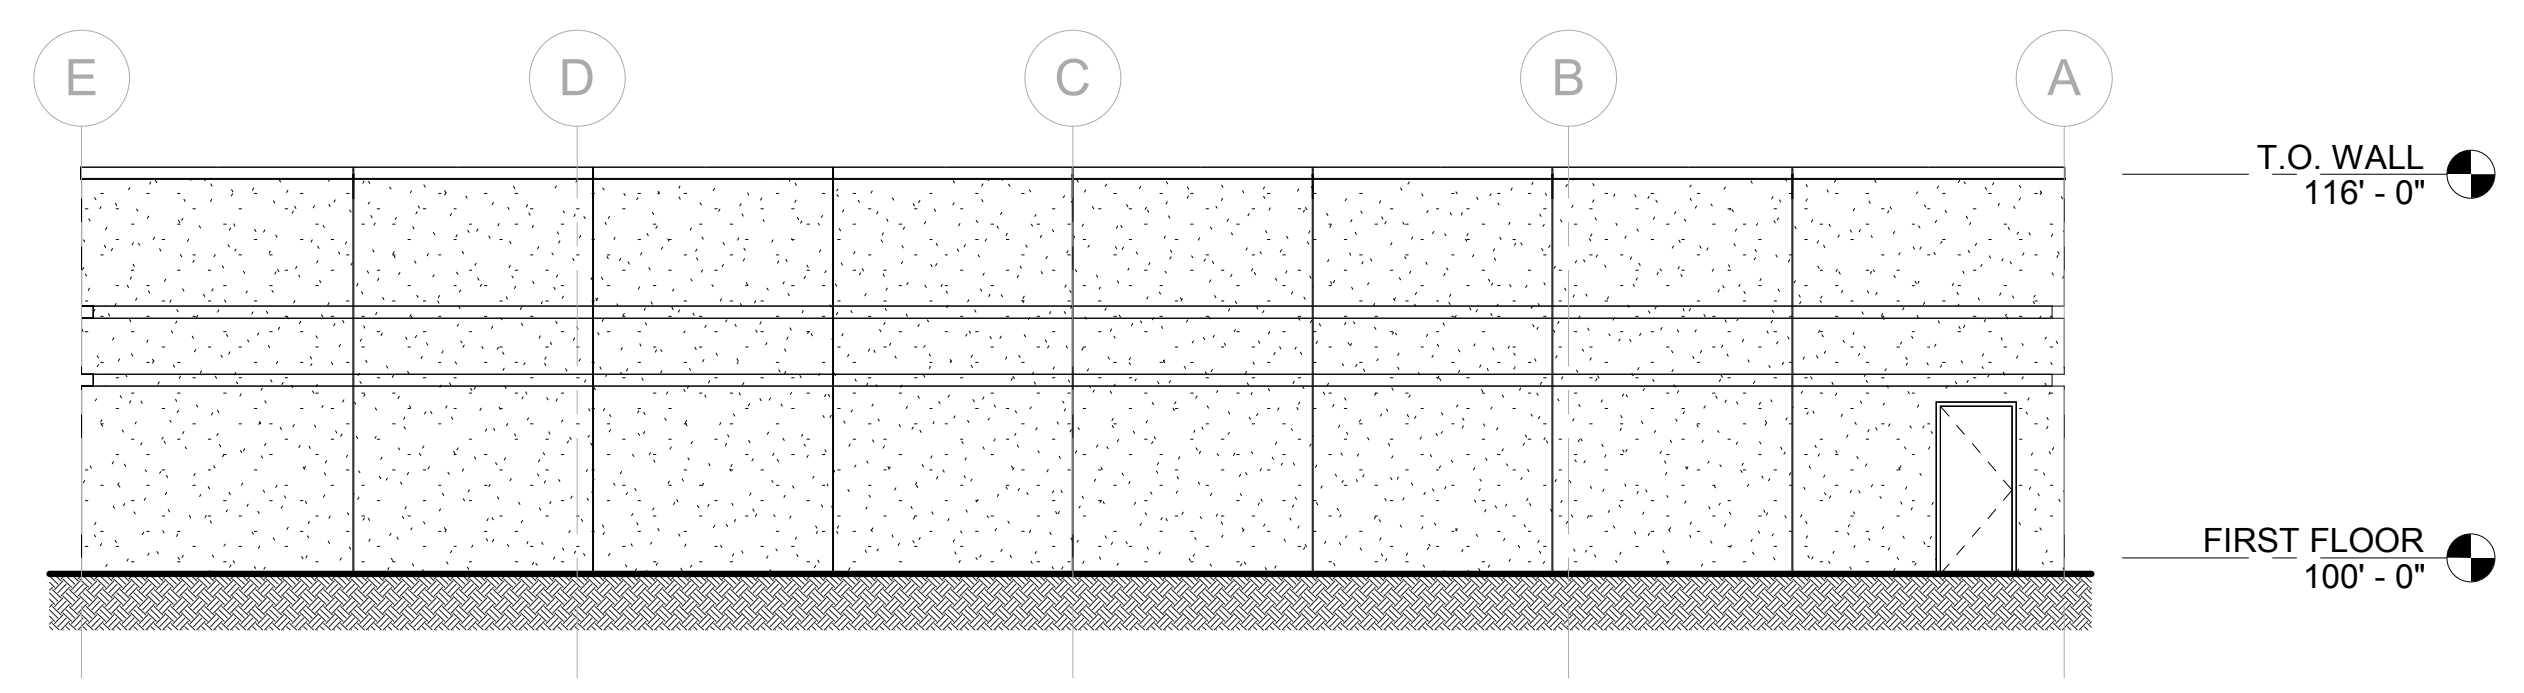


1 SOUTH ELEVATION
1/8" = 1'-0"

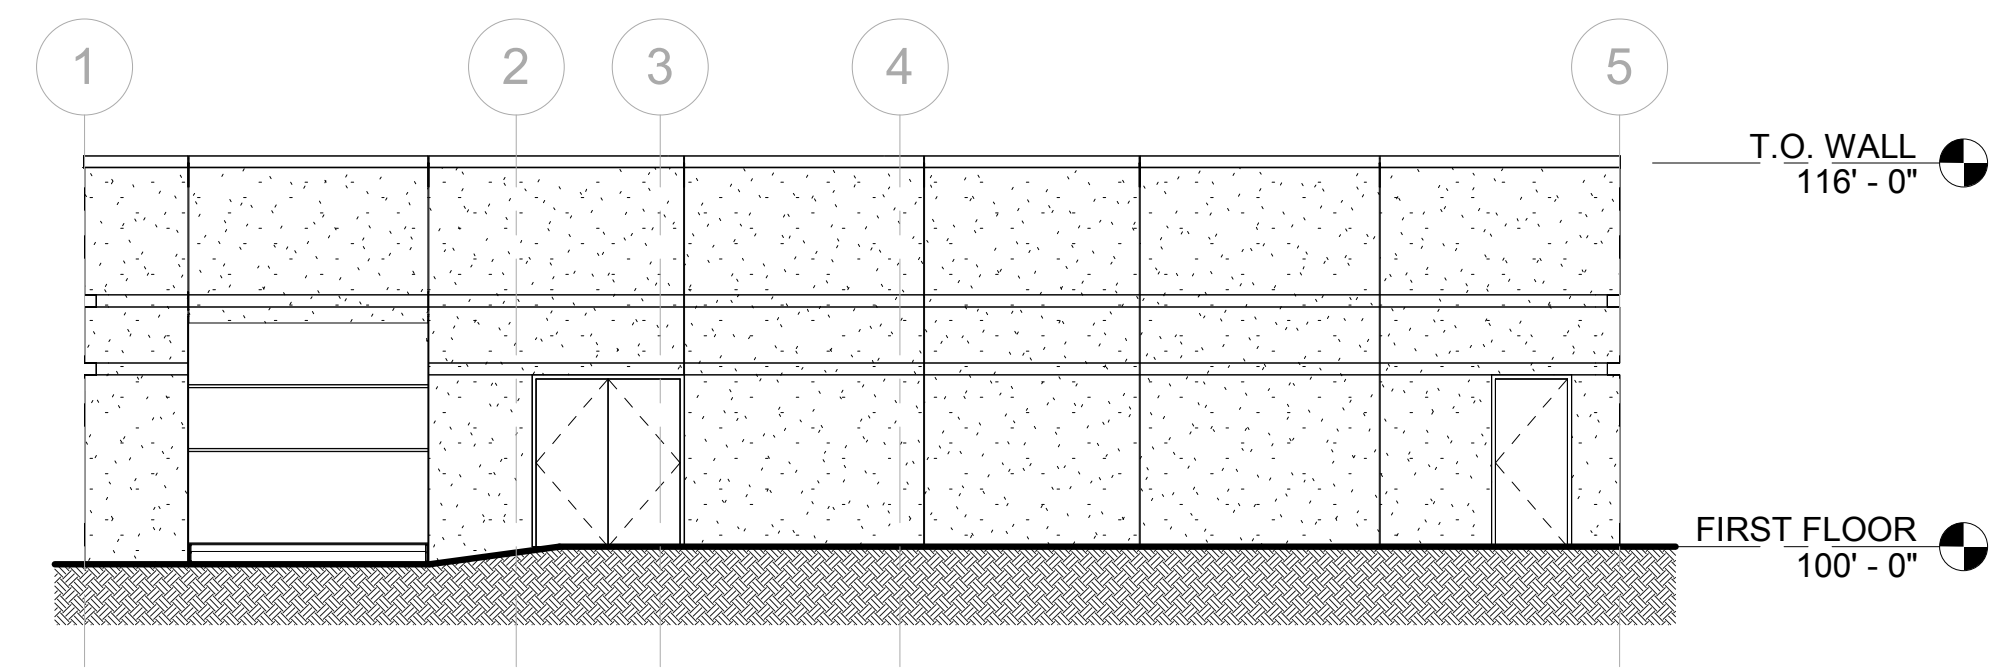


2 EAST ELEVATION
1/8" = 1'-0"

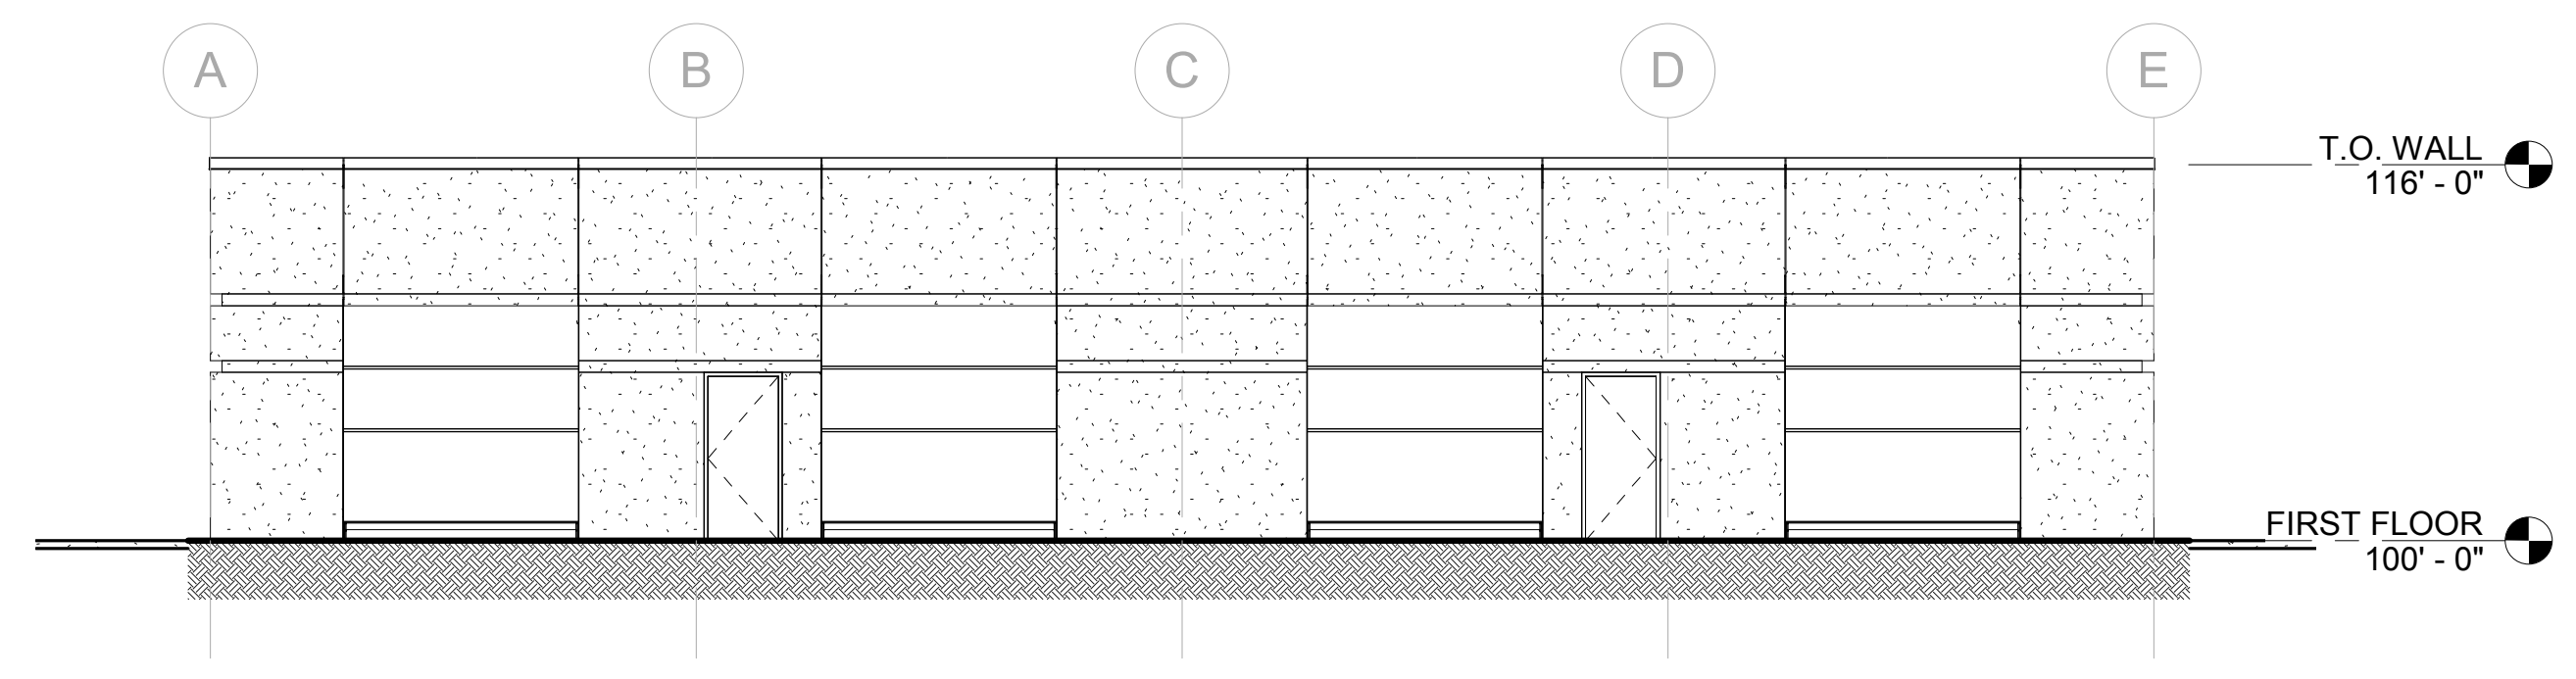

3 NORTH ELEVATION
1/8" = 1'-0"

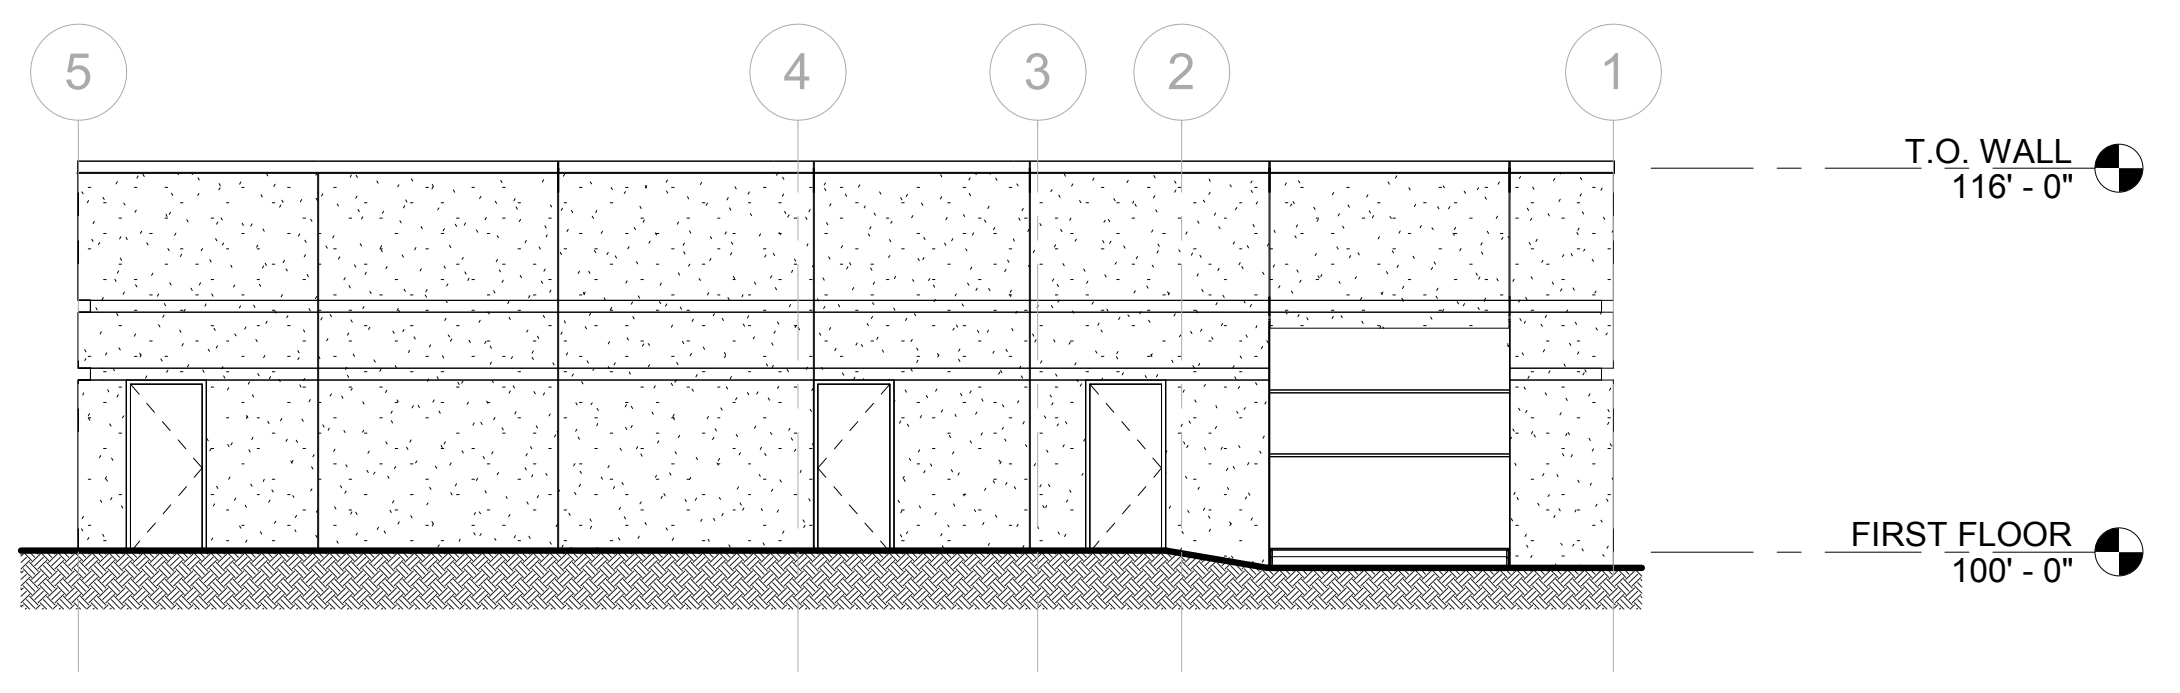

4 WEST ELEVATION
1/8" = 1'-0"

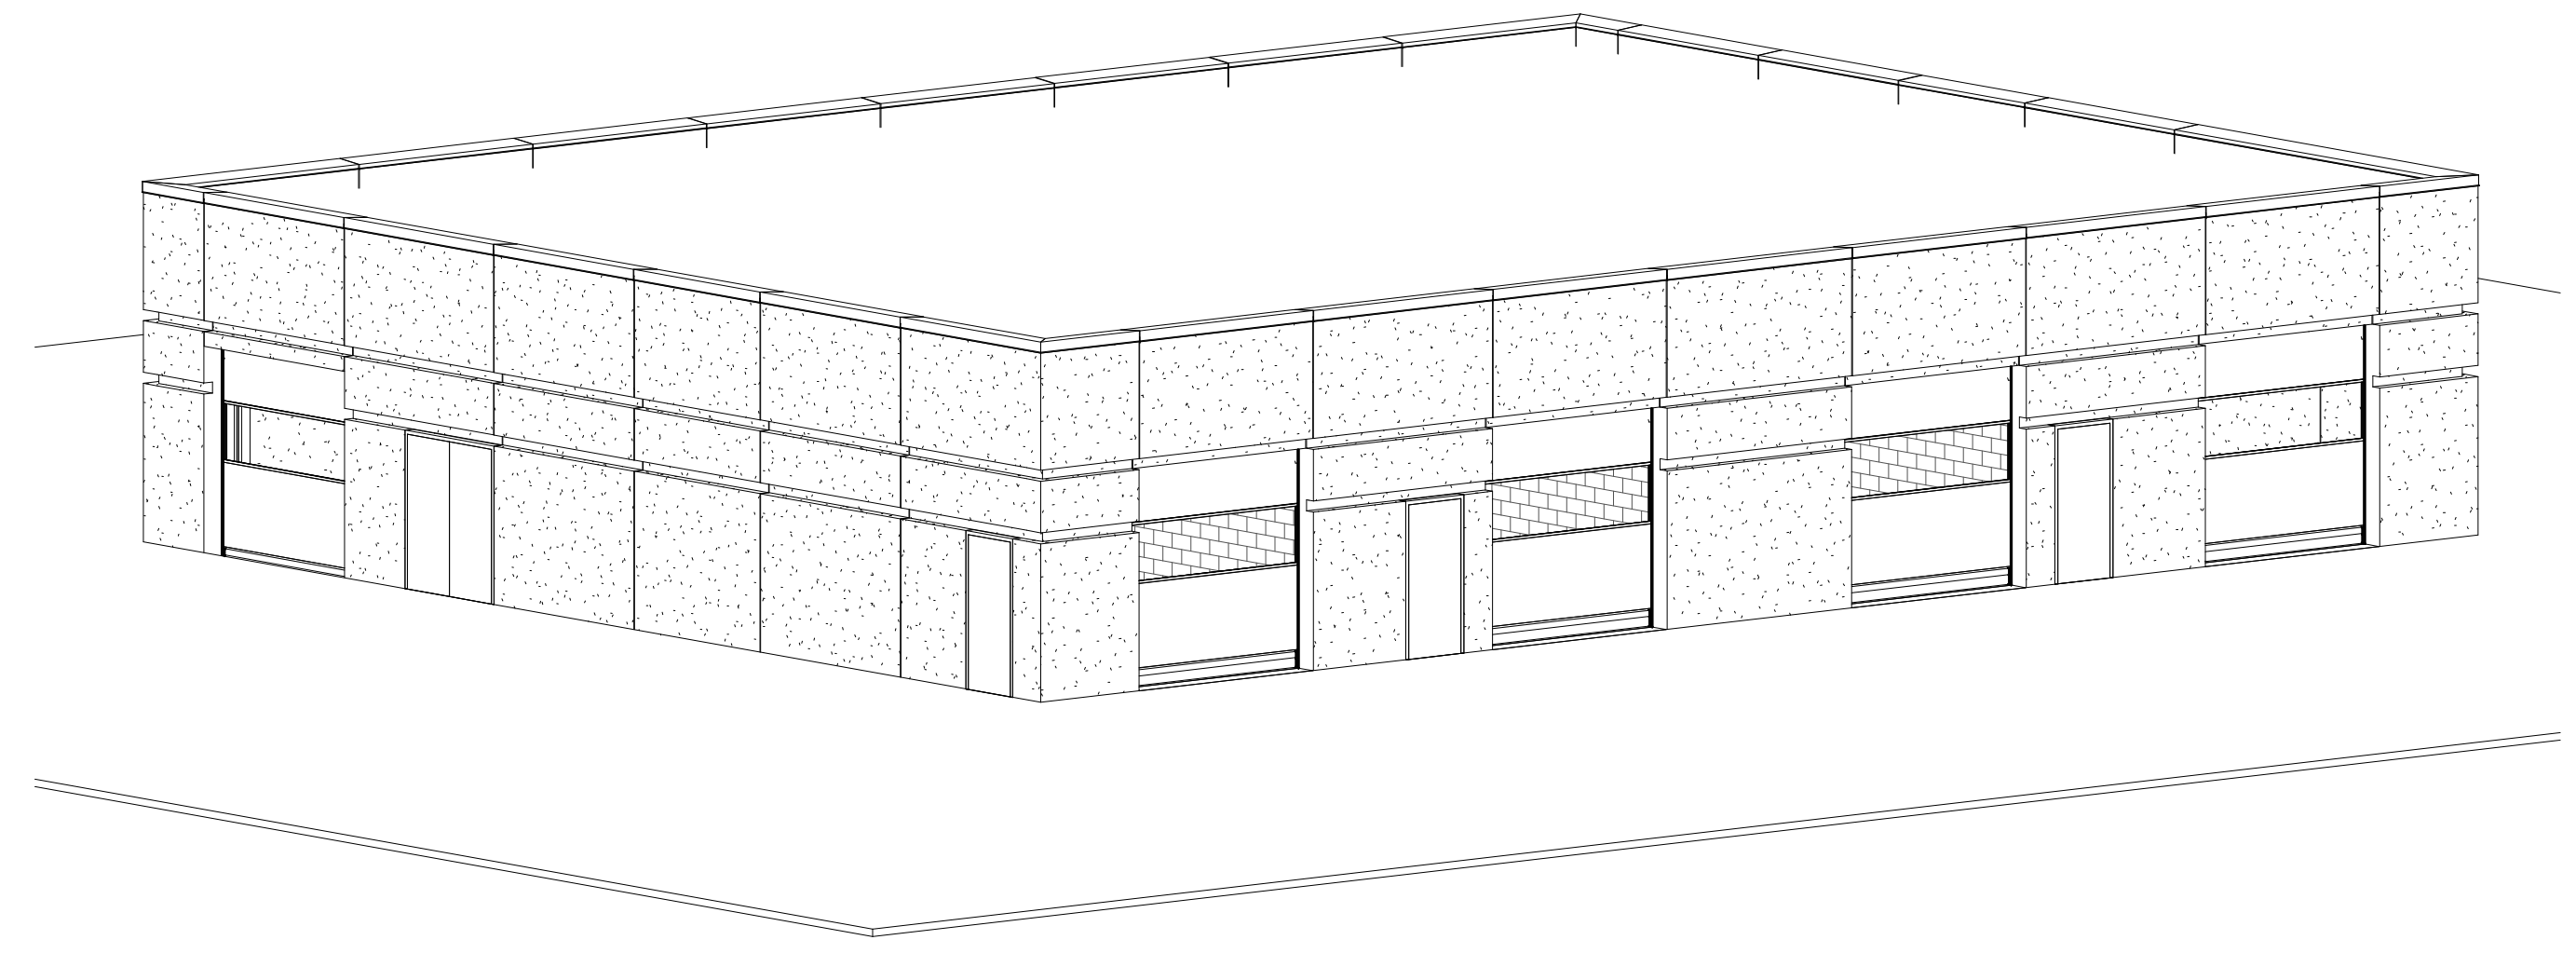

5 VIEW FROM SOUTHWEST

THIS DOCUMENT IS THE PROPERTY OF I & S GROUP, INC. AND MAY NOT BE USED, COPIED OR DUPLICATED WITHOUT PRIOR WRITTEN CONSENT.


PROJECT
LA CROSSE REGIONAL AIRPORT CAR RENTAL FACILITY
LACROSSE WISCONSIN

REVISION SCHEDULE		
DATE	DESCRIPTION	BY

PROJECT NO. 17-19065
FILE NAME
DRAWN BY
DESIGNED BY
REVIEWED BY
ORIGINAL ISSUE DATE
CLIENT PROJECT NO.

TITLE
EXTERIOR ELEVATIONS

SHEET
A2-11

 

PRELIMINARY NOT FOR CONSTRUCTION