


ADDITIONS:		
BUILDING C	=	9,405 SF
BUILDING D	=	1,300 SF
TOTAL PROJECT	=	10,705 SF


1 FLOOR/SELECTIVE DEMOLITION PLAN: BLDG. C
 1/8" = 1'-0"



2 FLOOR/SELECTIVE DEMOLITION PLAN: BLDG. D
 1/8" = 1'-0"

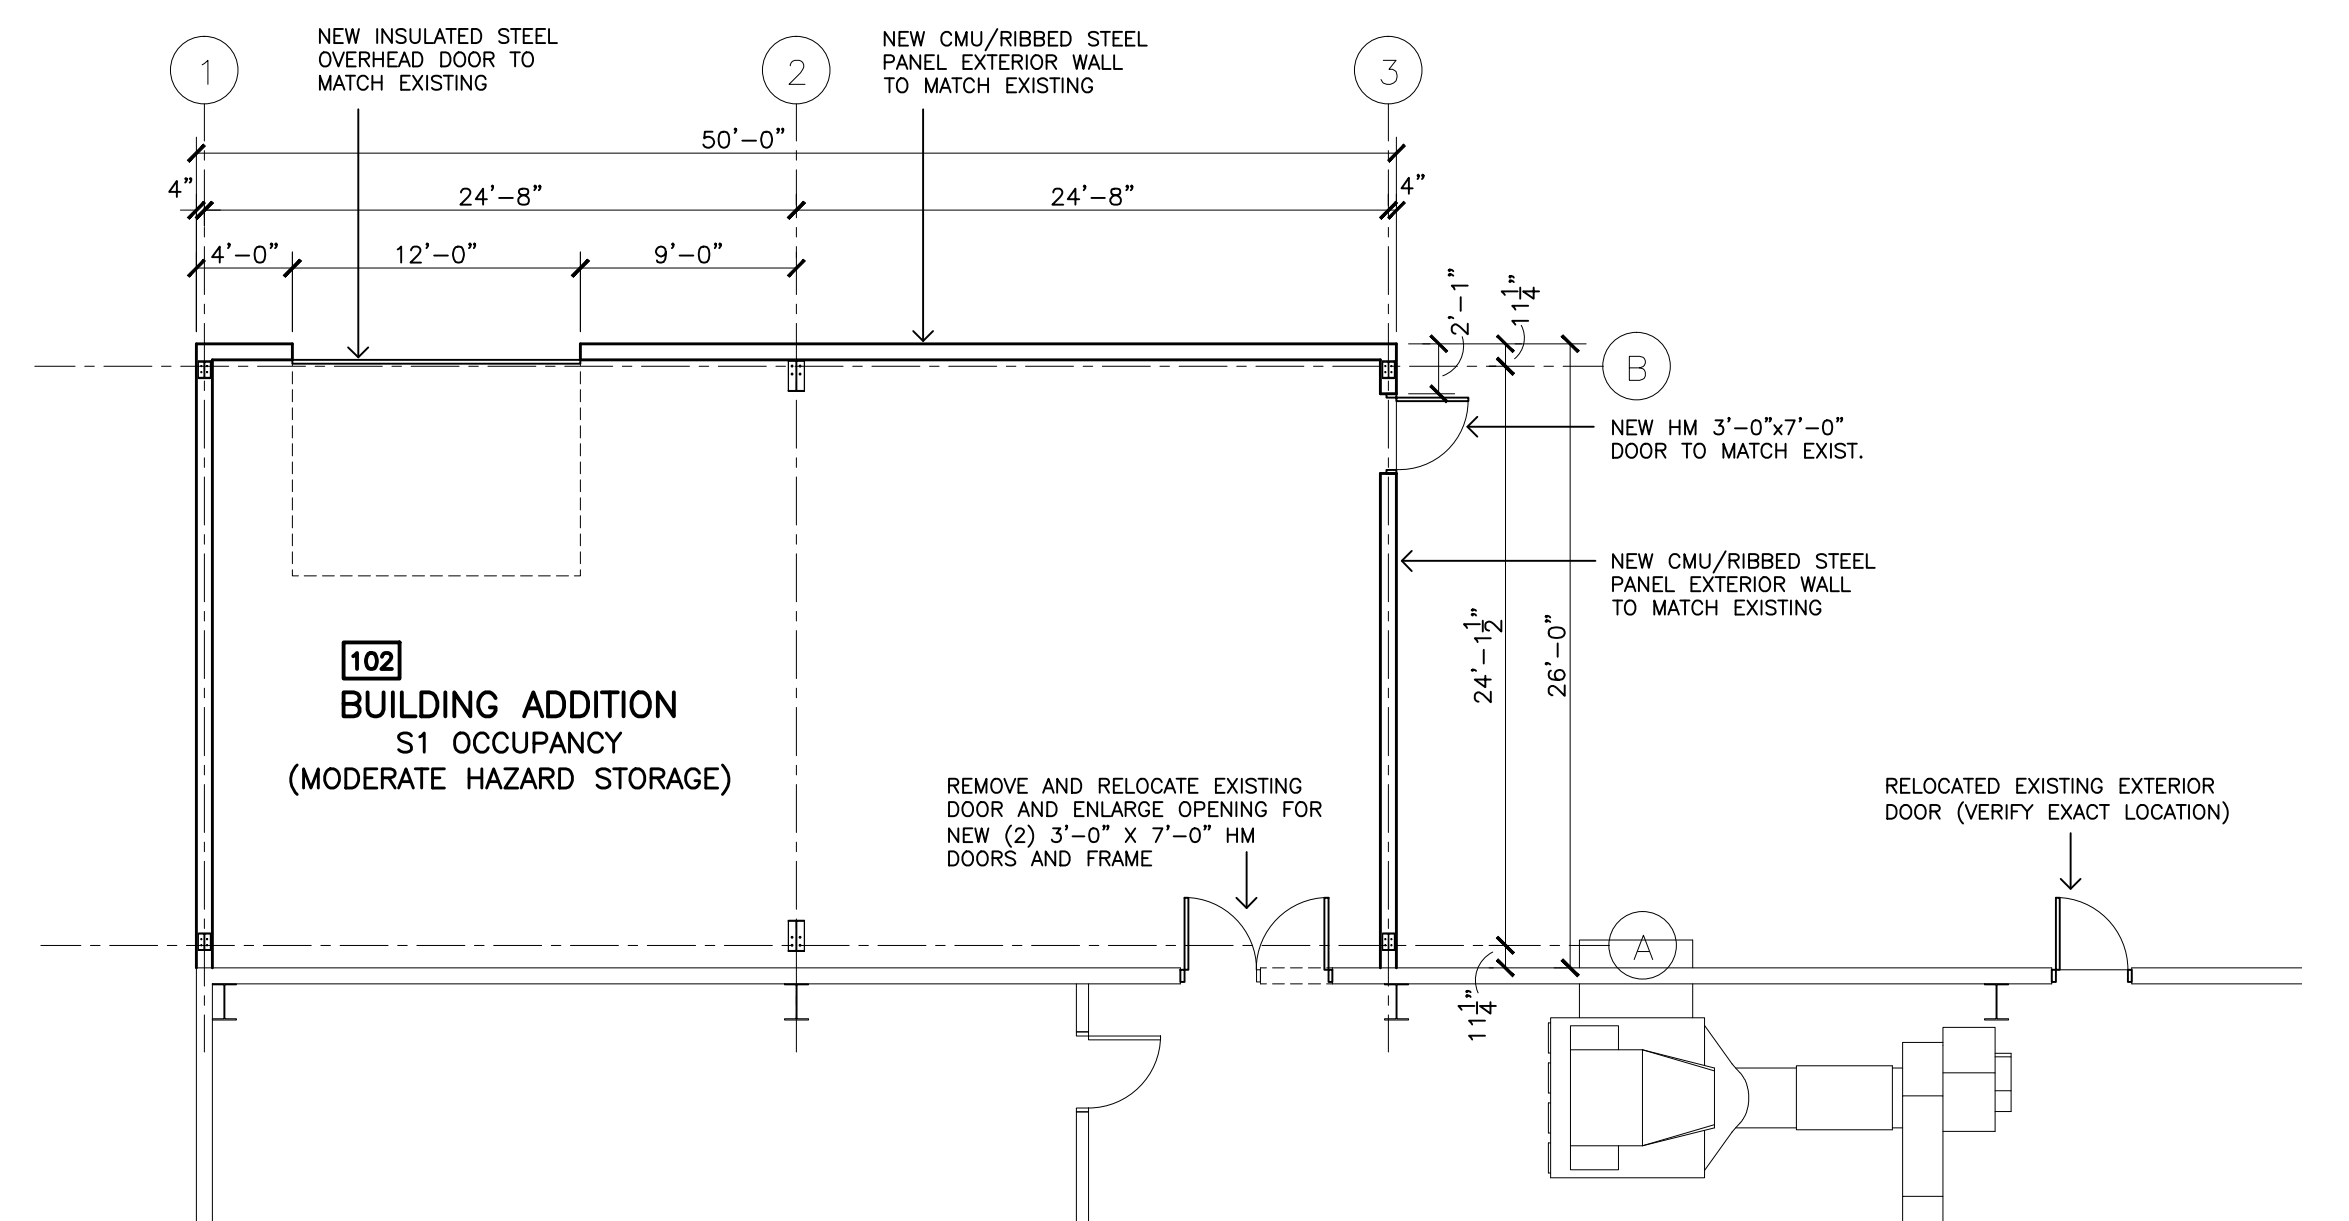

FLOOR PLAN NOTES	
1.	ILLUMINATED EXIT LIGHTS COMPLY WITH IBC 1003.2.10. INCLUDE EMERGENCY LIGHT HEADS TO PROVIDE FOR ILLUMINATION OF EXIT PATH.
2.	PROVIDE FIRE EXTINGUISHERS TO COMPLY WITH IFC 906 AND MAINTAIN FE'S AS PER NFPA 10.
3.	PATCH ALL EXISTING ALTERED AREAS AS REQUIRED.

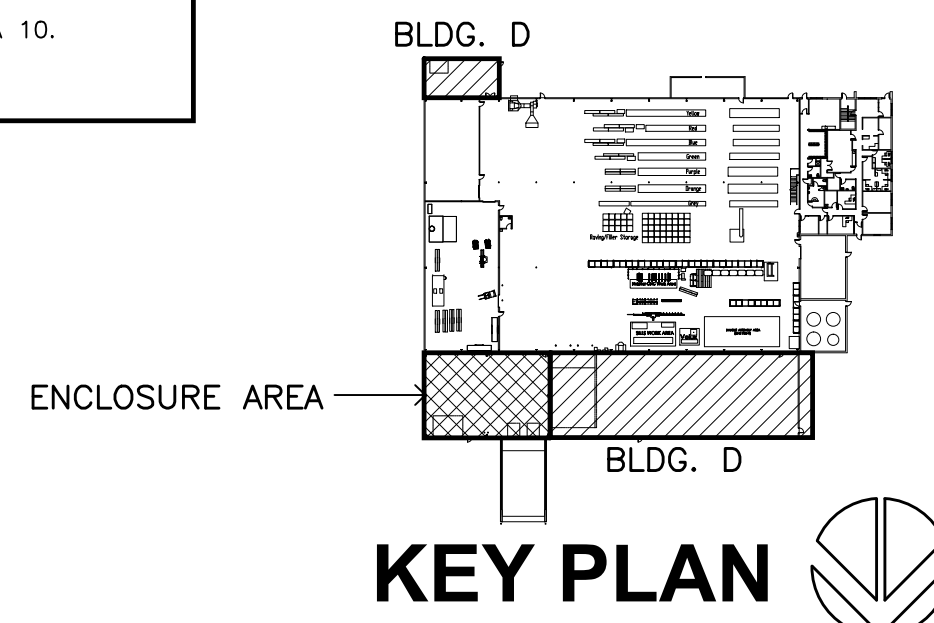


ADDITIONS FOR:
 ADVANCED FIBER PRODUCTS
 2970 LUOYANG AVENUE
 LA CROSSE, WISCONSIN

FLOOR/SELECTIVE DEMOLITION PLANS

JIM WEBB, PE
Engineering & Construction, LLC


1224 King Street
 La Crosse, WI 54601
 (608) 780-4672

DRAWN JAW
CHECKED
DATE SEPTEMBER 17, 2015
SCALE AS NOTED
SHEET P1

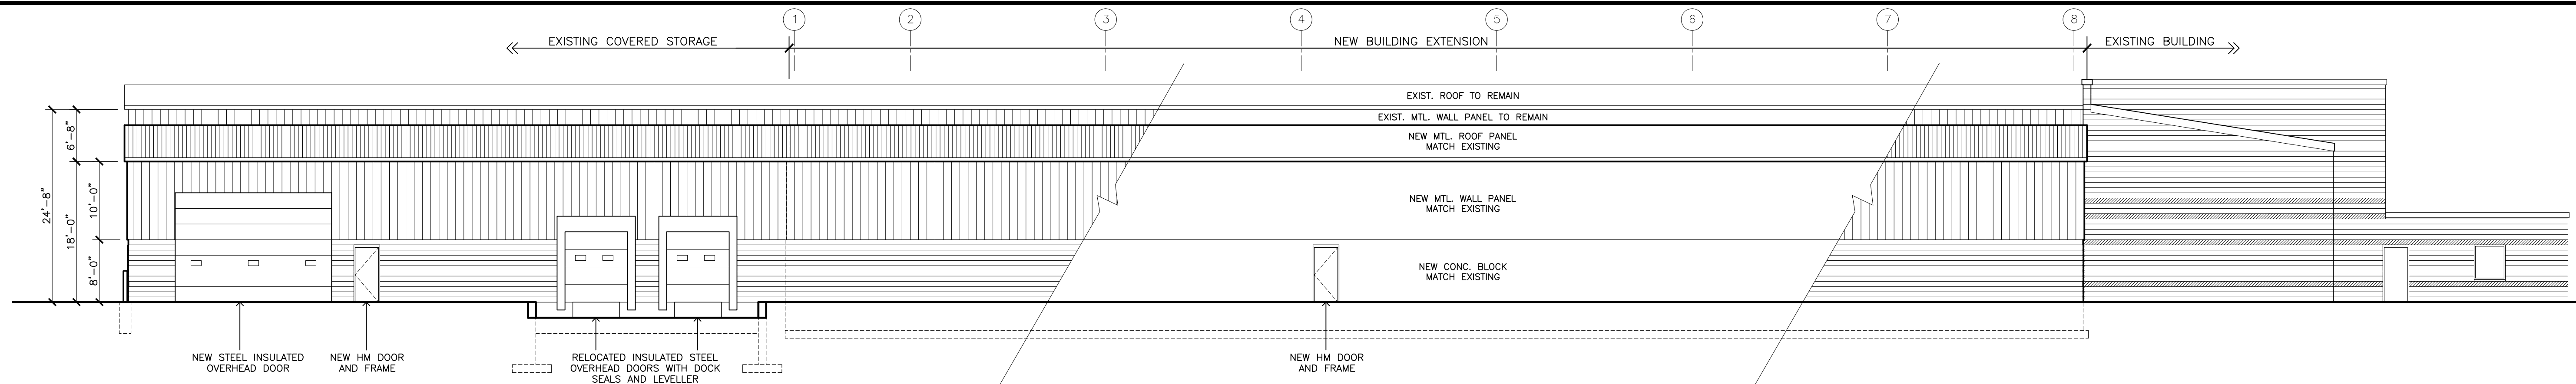


1 SIDE (NORTH) EXTERIOR ELEVATION

3/32" = 1'-0"

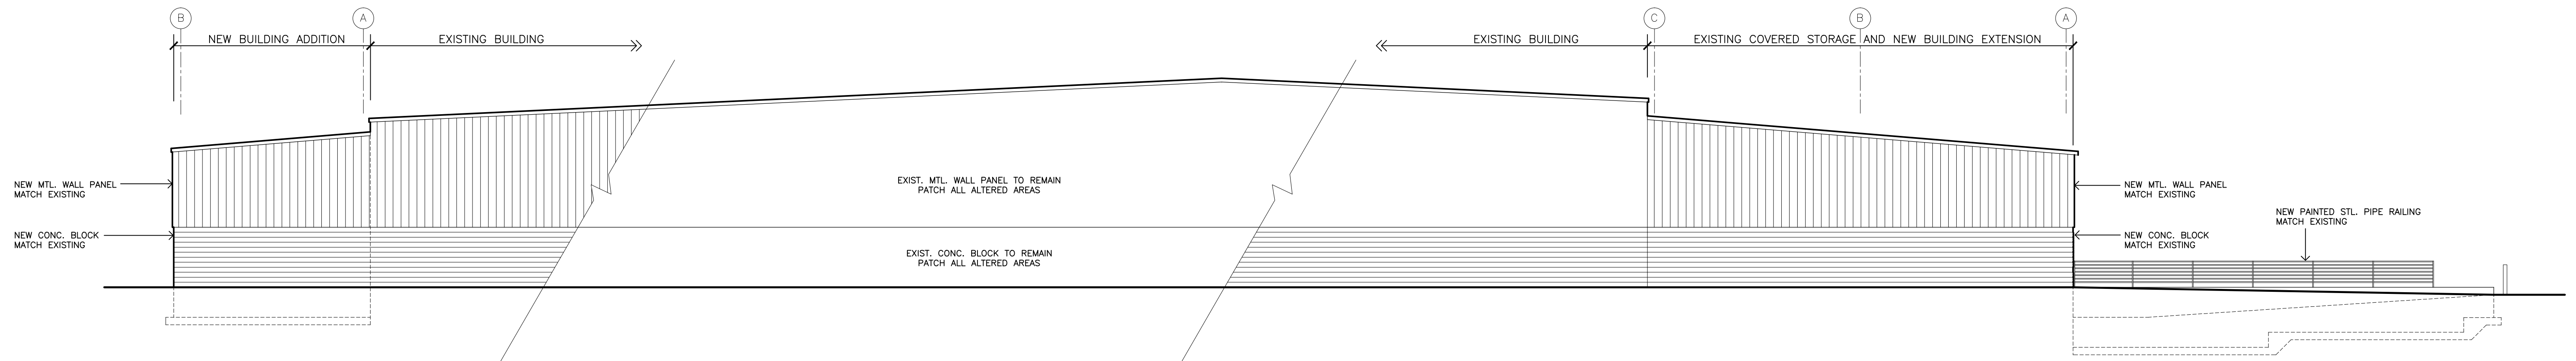


2 REAR (EAST) EXTERIOR ELEVATION

3/32" = 1'-0"

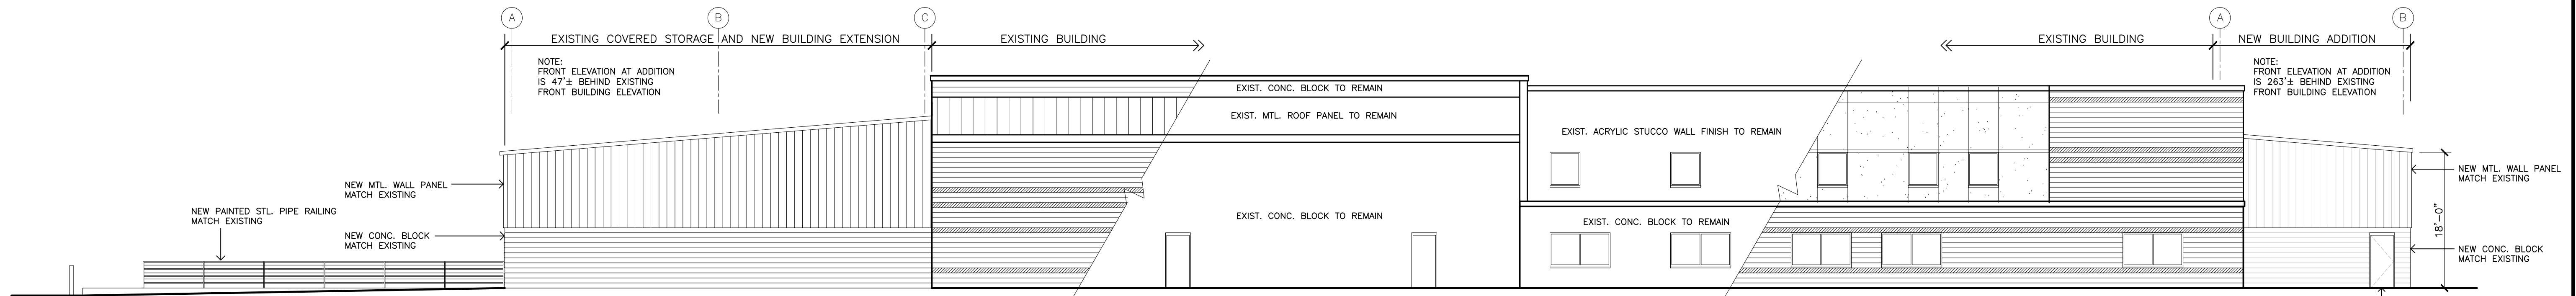

3 FRONT (WEST) EXTERIOR ELEVATION

3/32" = 1'-0"

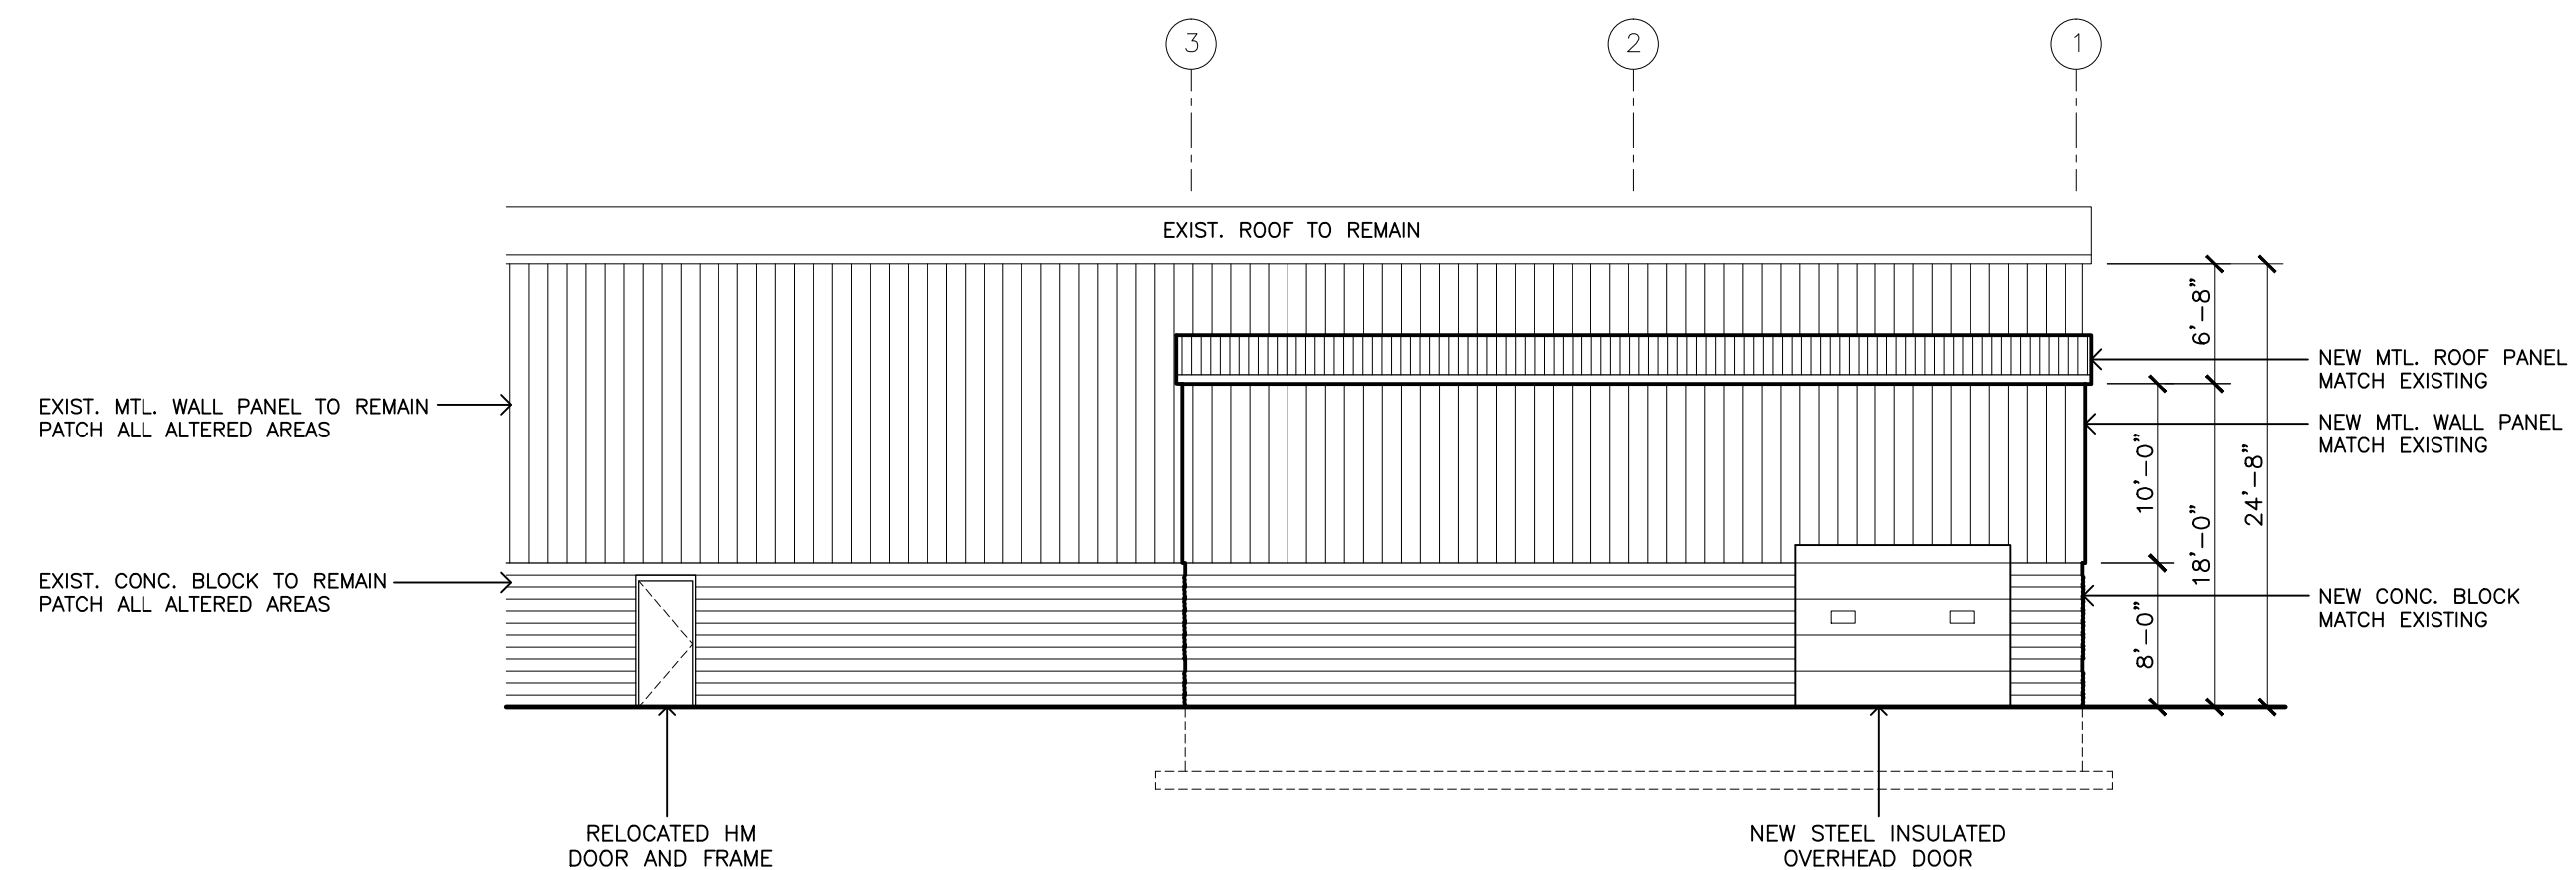

4 SIDE (SOUTH) EXTERIOR ELEVATION

3/32" = 1'-0"

EXTERIOR COLOR SCHEDULE	
MATCH EXISTING STANDING SEAM METAL ROOF	GALVANIZED "SILVER" METAL
MATCH EXISTING DECORATIVE SPLIT FACED CONCRETE BLOCK	#04-032 TAUPE
MATCH EXISTING FLAT FACED CONCRETE BLOCK BANDING	#04-032 TAUPE
CONCRETE BLOCK MORTAR COLOR	STANDARD "PLAIN MASONRY" GRAY
MATCH EXISTING METAL WALL PANELS	SURREY BIEGE (U)
MATCH EXISTING METAL TRIM	SANDSTONE (N)

ADDITIONS FOR:
 ADVANCED FIBER PRODUCTS
 2970 LUOYANG AVENUE
 LA CROSSE, WISCONSIN

EXTERIOR ELEVATIONS

JIM WEBB, PE
 Engineering & Construction, LLC

1224 King Street
 La Crosse, WI 54601
 (608) 780-4672

DRAWN
 JAW
 CHECKED
 DATE
 SEPTEMBER 17, 2015
 SCALE
 AS NOTED
 SHEET

P2