

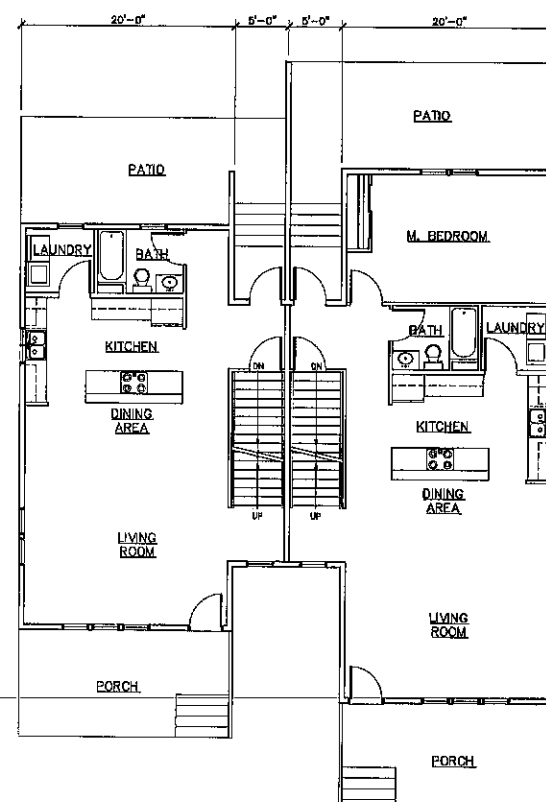


1 SECOND FLOOR PLANS
1/8" = 1'-0"

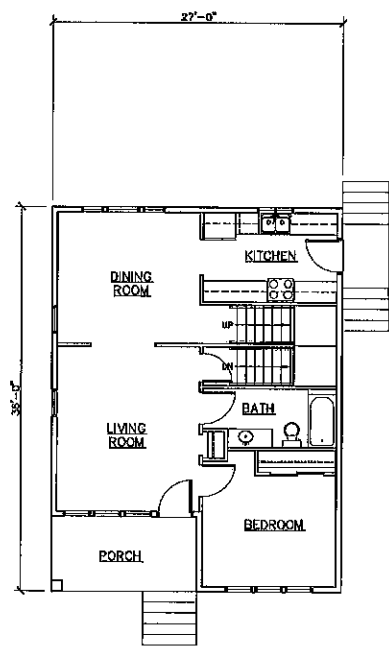

2 FIRST FLOOR PLANS
1/8" = 1'-0"

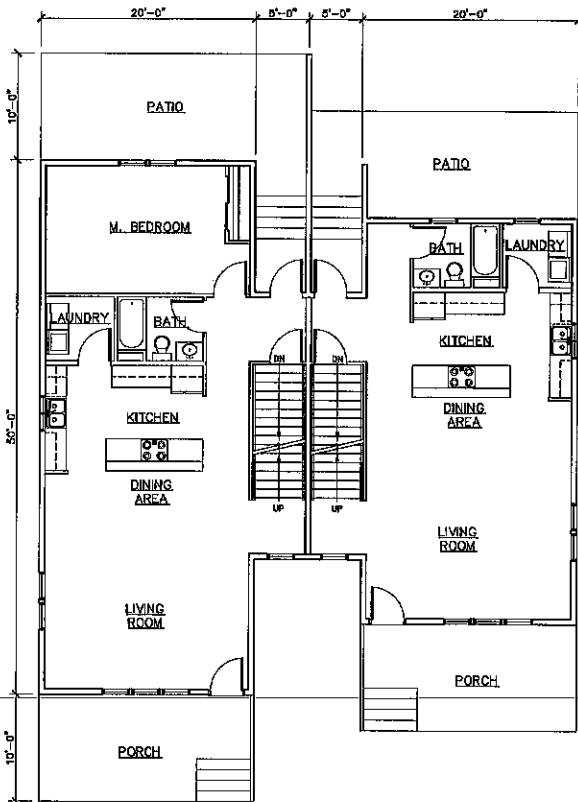

3 STREET ELEVATIONS
1/8" = 1'-0"

I hereby certify that this plan, specification, or report was prepared by me or under my direct supervision and that I am a duly registered architect under the laws of the state of WISCONSIN.
 License No. 2817
 This drawing is not to be used for any other project without the written consent of the architect, in which case the architect's name shall be added to the title block.
 Information regarding this drawing was prepared for the specific use stated herein. Use of these drawings for any other purpose or project is strictly prohibited and the user assumes all liability for such use.
 © 2018

MBA
 MBA Architects, Inc.
 3823 Creekside Lane
 Holmen WI, 54636
 608-785-2760 FAX: 608-785-2750
 E-mail: office@mbs-architects.com

PROJECT:
 CITY OF LACROSSE
 REPLACEMENT
 HOUSING
 PROGRAM
 6TH STREET
 LACROSSE, WI
 54601




ISSUE DATE:
 PRELIMINARY 06/08/17
 PERMIT SET
 CONSTRUCTION SET

REVISIONS		
rev.	date	comments




Drawn by: KKT
 Checked by: CHK

THIS SHEET CONTAINS:
 FLOOR PLANS
 STREET ELEVATIONS

C2
 ARCHITECT'S COMMISSION NUMBER
 17-11XX.00X

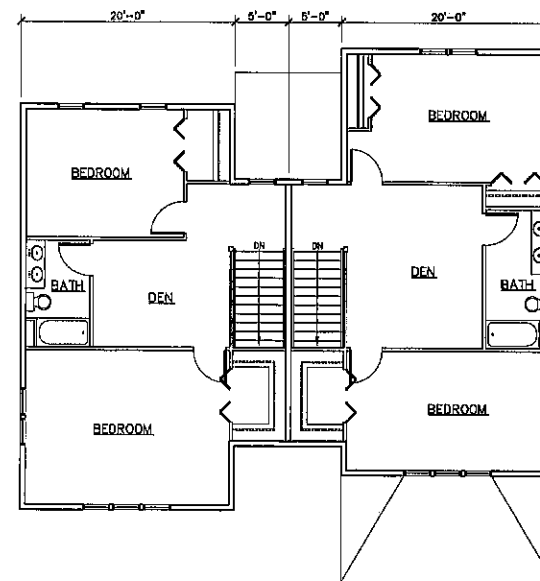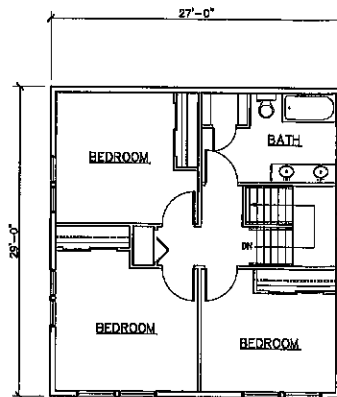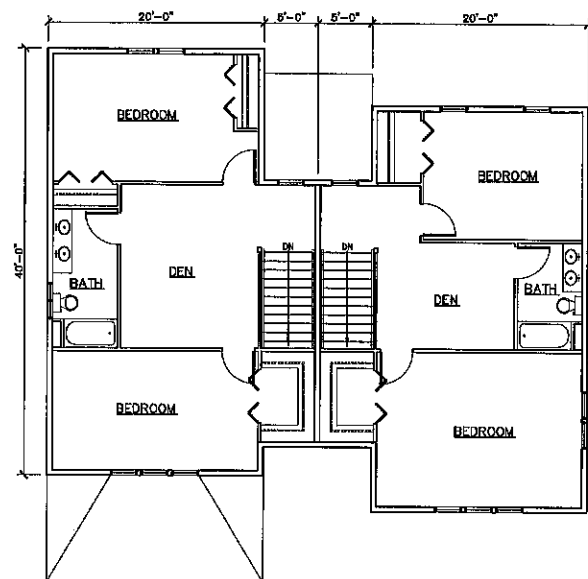

1 SECOND FLOOR PLANS
1/8" = 1'-0"

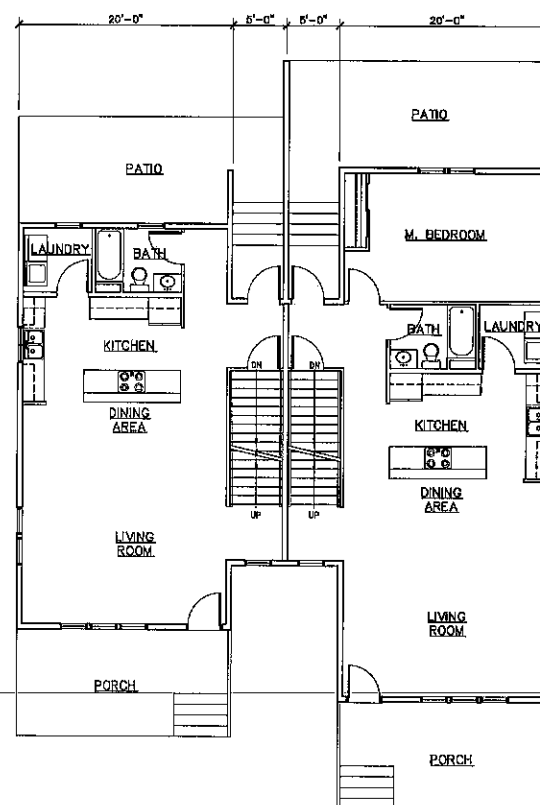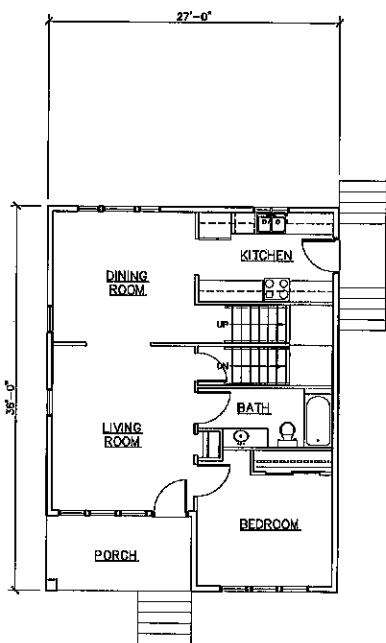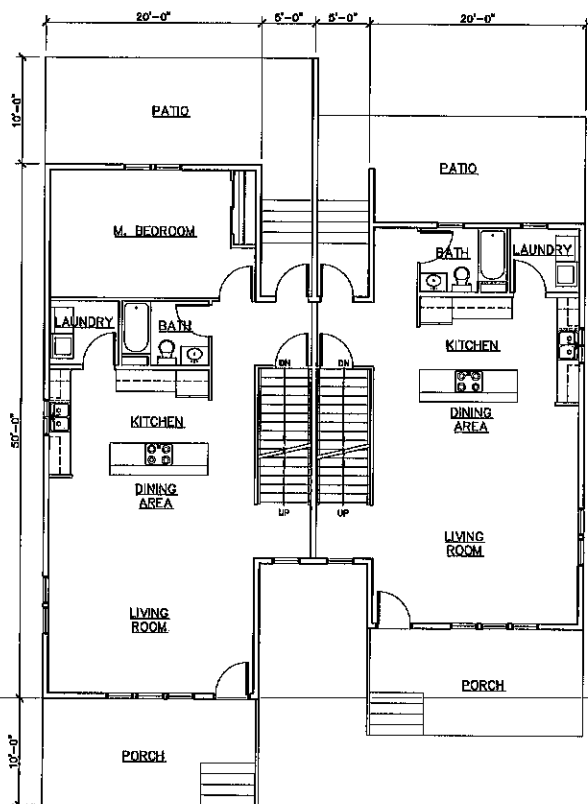

2 FIRST FLOOR PLANS
1/8" = 1'-0"



3 STREET ELEVATIONS
1/8" = 1'-0"

I hereby certify that this plan, specification, or report was prepared by me or under my direct supervision and that I am a duly licensed Architect under the laws of the WISCONSIN State of 5517. Expiration 07-31-18
 My design and seal remain the property of the architect and any reproduction or use for any other building or project without the prior written consent of the architect is strictly prohibited.
 Information included in these drawings was prepared for the specific use stated above. Use of these drawings for any other building or project is strictly prohibited without the written consent of the architect. © 2016



MBA Architects, Inc.
 3823 Creekside Lane
 Holmen WI, 54636
 608-785-2760 FAX: 608-785-2750
 E-mail: office@mbo-architects.com

PROJECT:

CITY OF LACROSSE
 REPLACEMENT
 HOUSING
 PROGRAM

6TH STREET
 LACROSSE, WI
 54601

ISSUE DATE:

PRELIMINARY 09/08/17

PERMIT SET

CONSTRUCTION SET

REVISIONS

rev.	date	comments

drawn by: MKT

checked by: CHK

THIS SHEET CONTAINS:
 FLOOR PLANS
 STREET ELEVATIONS

C2

ARCHITECT'S COMMISSION NUMBER
 17-11XX.00X