

(E) POLE TO BE REPLACED



EXHIBIT PHOTO

SCALE: NOT TO SCALE

1




SITE LOCATION

AERIAL SITE LOCATION

SCALE: NOT TO SCALE

2

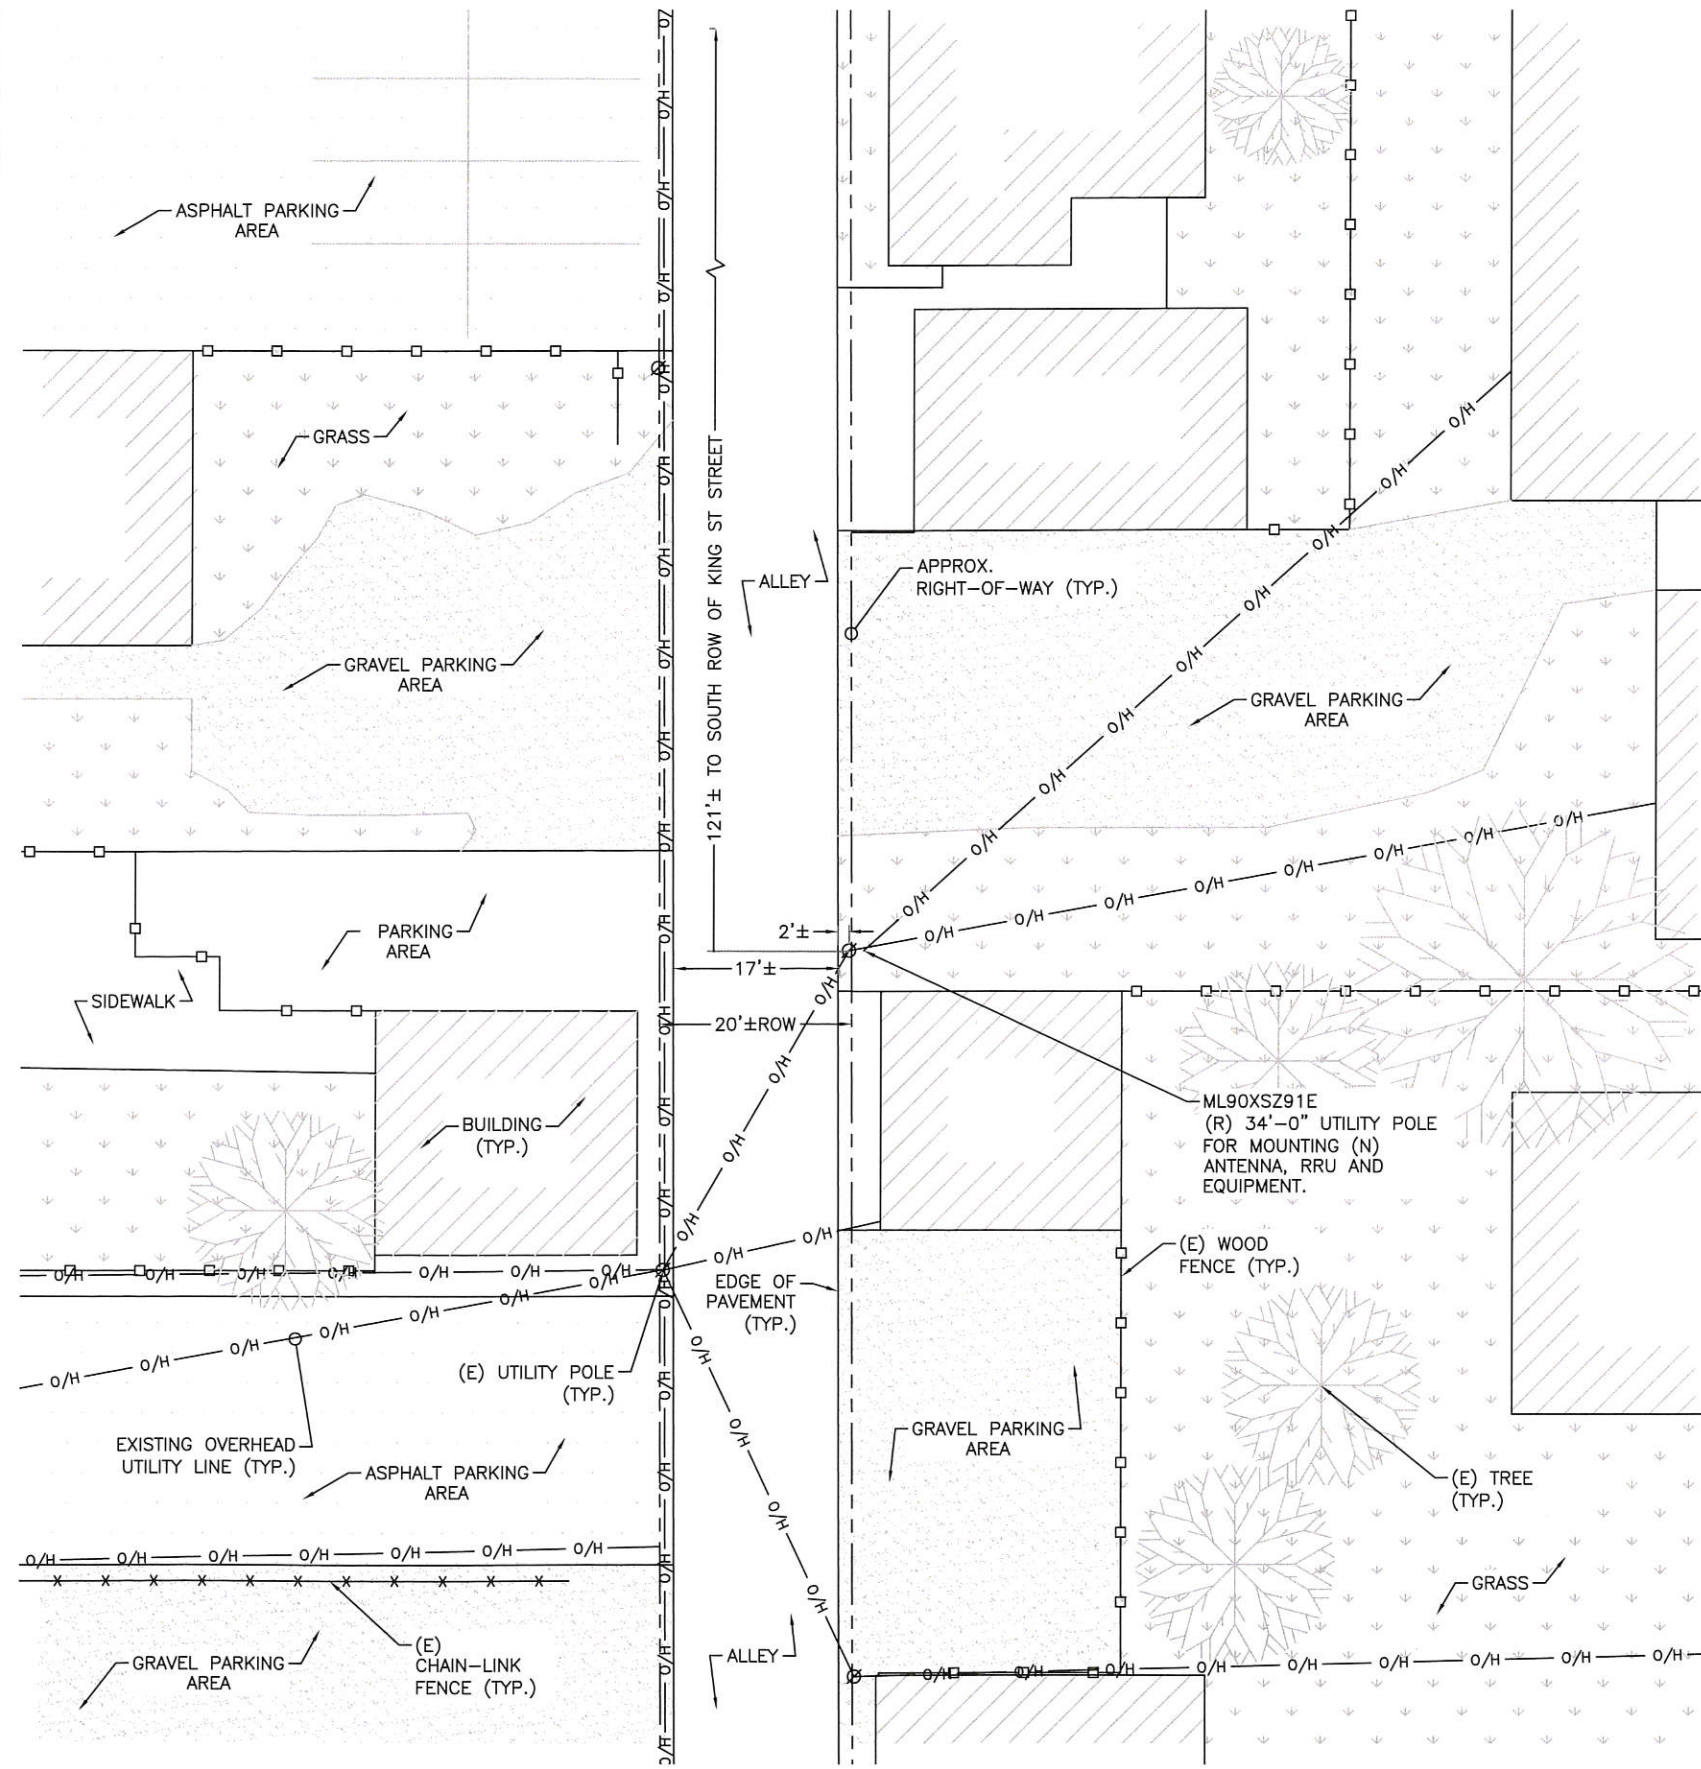

NOTE:
THIS SITE PLAN WAS GENERATED WITHOUT THE USE OF A SURVEY. PROPERTY LINES, RIGHT-OF-WAYS, POWER & TELCO UTILITY POINT CONNECTIONS/ROUTES AND EASEMENTS SHOWN ON THESE PLANS ARE ESTIMATED. ALL ITEMS AND DIMENSIONS SHOULD BE VERIFIED IN THE FIELD.

POINT OF CONTACT FOR POWER TO BE DETERMINED PENDING UTILITY COORDINATION

ENLARGED SITE PLAN

SCALE: 1" = 20'-0" (1" = 10'-0" ON 24"x36" SHEET)

3



WISCONSIN TECHNOLOGY NETWORKING, LLC

PROJECT NO: ML90XSZ91E
DRAWN BY: AA
CHECKED BY: JHM

B 10.02.2018 PE STAMP INCORPORATION
A 03.27.2018 FOR REVIEW



Joshua H. Mount
10/02/18

IT IS A VIOLATION OF THE LAW FOR ANY PERSON, UNLESS THEY ARE ACTING UNDER THE DIRECTION OF A LICENSED PROFESSIONAL ENGINEER, TO ALTER THIS DOCUMENT

ML90XSZ91E
9WIB001536E
210 8TH ST S
LA CROSSE, WI 54601
(R) 34'-0" WOOD UTILITY POLE

SHEET TITLE
EXHIBIT PHOTO & SITE PLAN

SHEET NUMBER
SP-1