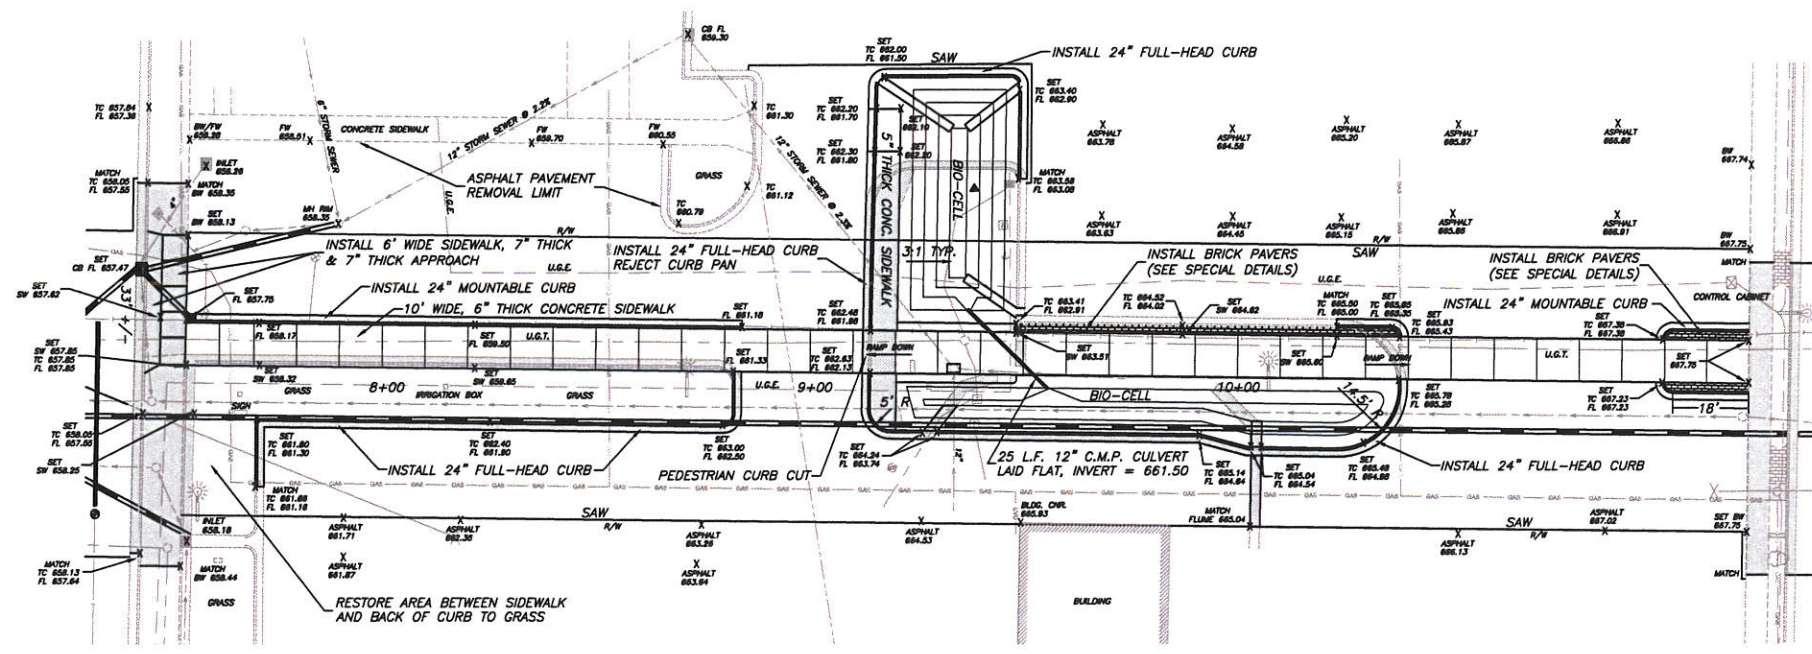

 SCALE: H 1"=20'
 V 1"=2'
 ALL ELEVATIONS REFERENCE NAVD 88

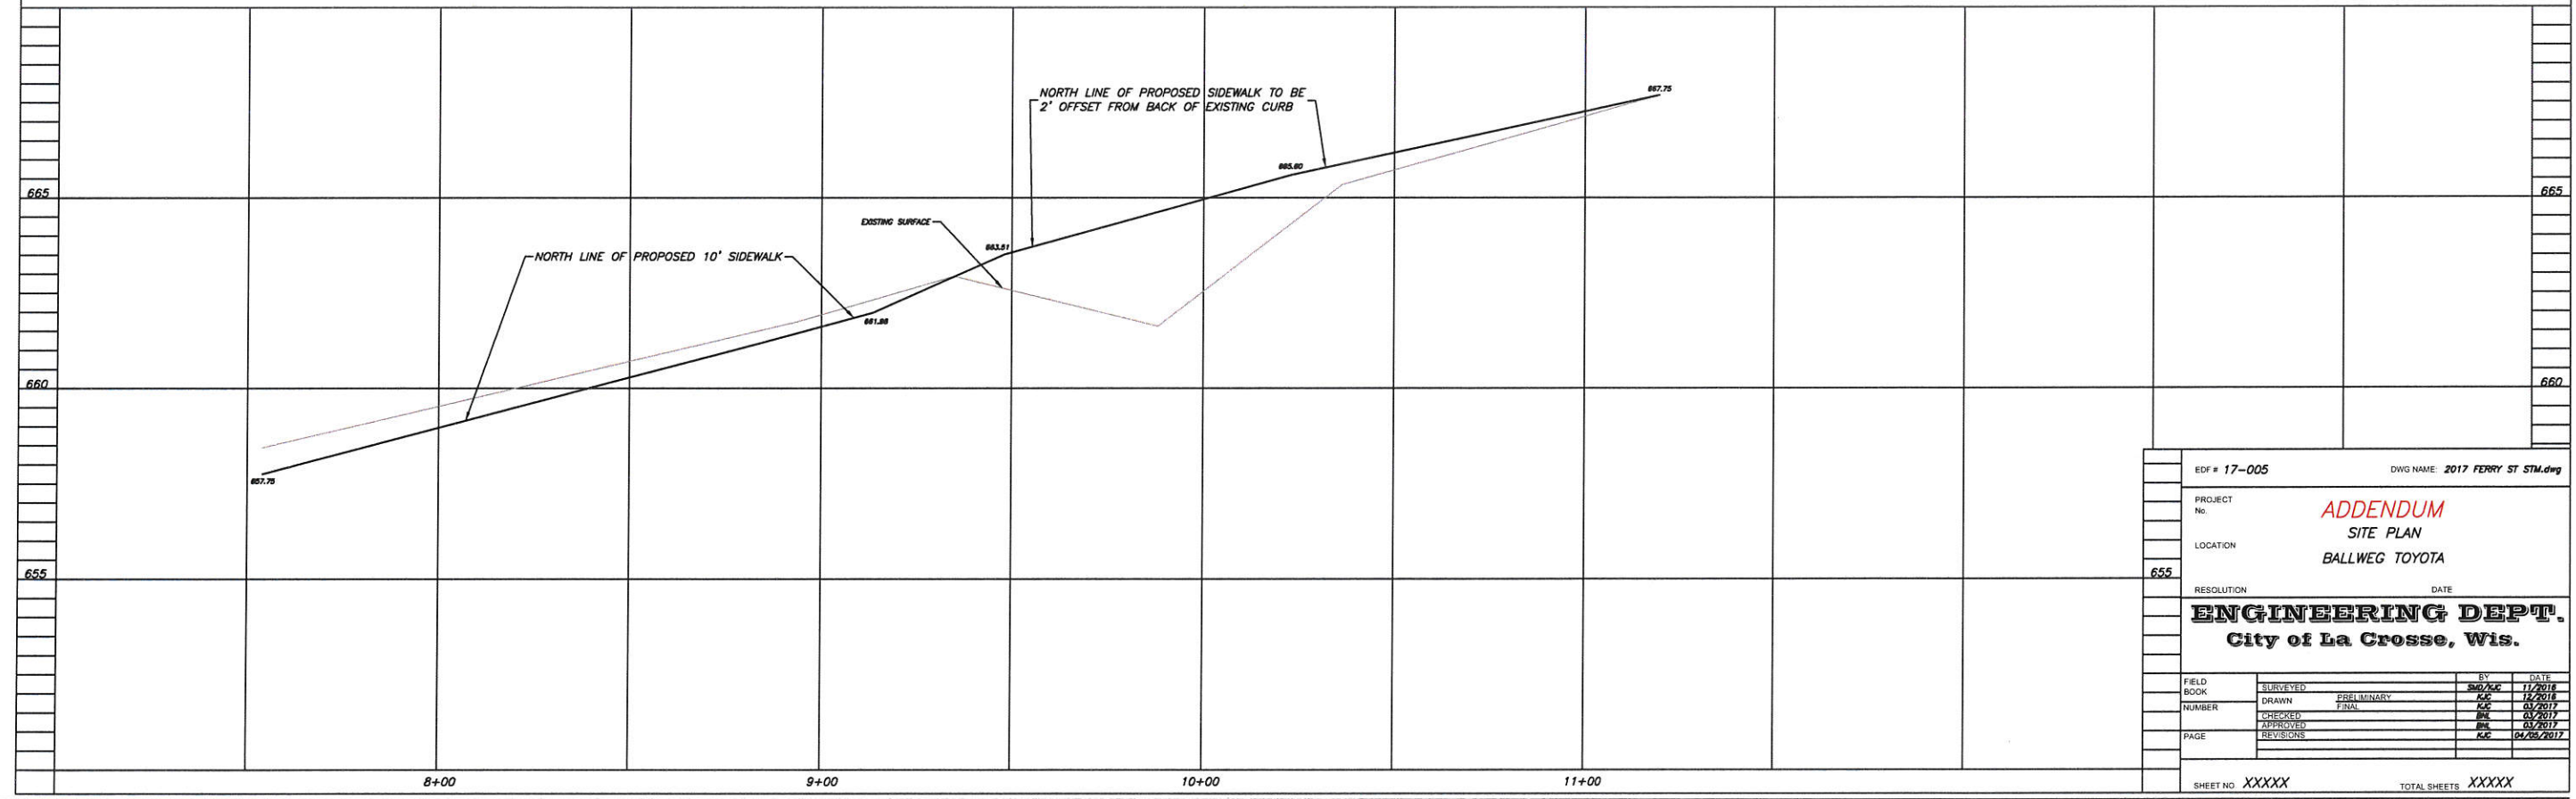


NOTE:
INSTALL REINFORCED DRIVEWAY CURB & GUTTER,
PER STANDARD DETAIL, AT THE DIRECTION OF THE ENGINEER

NOTE:
SEE PLAN SHEET #B FOR STORM SEWER IMPROVEMENTS

NOTE:
ALL CURB RADII ARE 2' TO BACK OF CURB
UNLESS NOTED AS OTHER

NOTE:
TOYOTA DEALERSHIP PARKING LOT SURFACE SHALL BE
3" OF H.M.A. PAVEMENT WITH 6" OF CRUSHED ROCK BASE



EDF # 17-005	DWG NAME 2017 FERRY ST STM.dwg
PROJECT No.	ADDENDUM
LOCATION	SITE PLAN BALLWEG TOYOTA
RESOLUTION	DATE
ENGINEERING DEPT. City of La Crosse, Wis.	
FIELD BOOK	BY DATE
DRAWN	PRELIMINARY
NUMBER	FINAL
PAGE	REVISIONS
SHEET NO. XXXXX	TOTAL SHEETS XXXXX