




1
A6

SOUTH ELEVATION

3/32" = 1'-0"

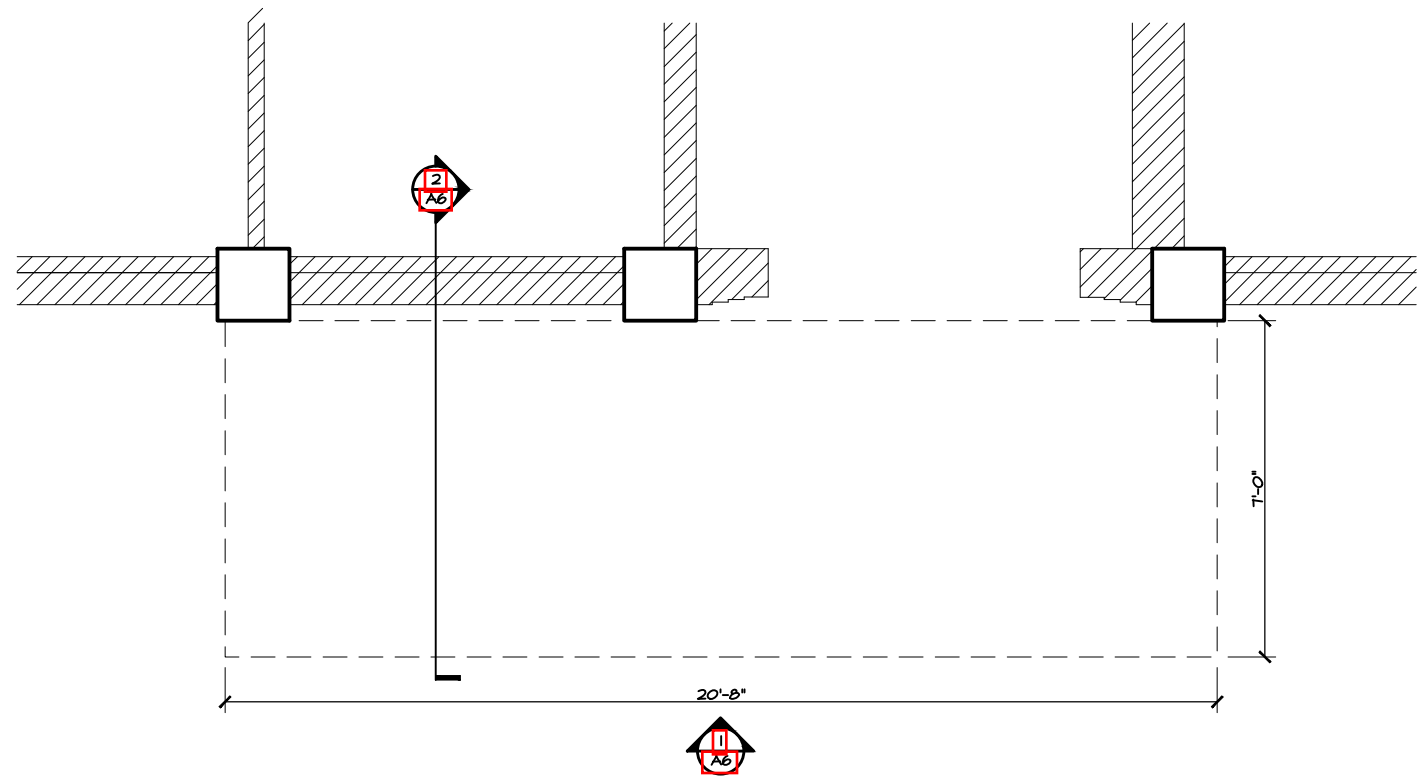

3
A6

EXTERIOR AWNING PLAN

1/4" = 1'-0"




1
A6

EXTERIOR AWNING ELEVATION

1/4" = 1'-0"

AWNING CONSTRUCTION:


- STANDING SEAM METAL ROOF TO MATCH EXISTING
- 3 5/8" METAL STUD PURLINS @ 24" O.C.
- 1/2" EXTERIOR GRADE OSB SHEATHING
- 30# ROOFING FELT
- 2" X 6" X 1/8" TUBE STEEL FRAMING ANCHORED TO EXISTING CONCRETE COLUMNS

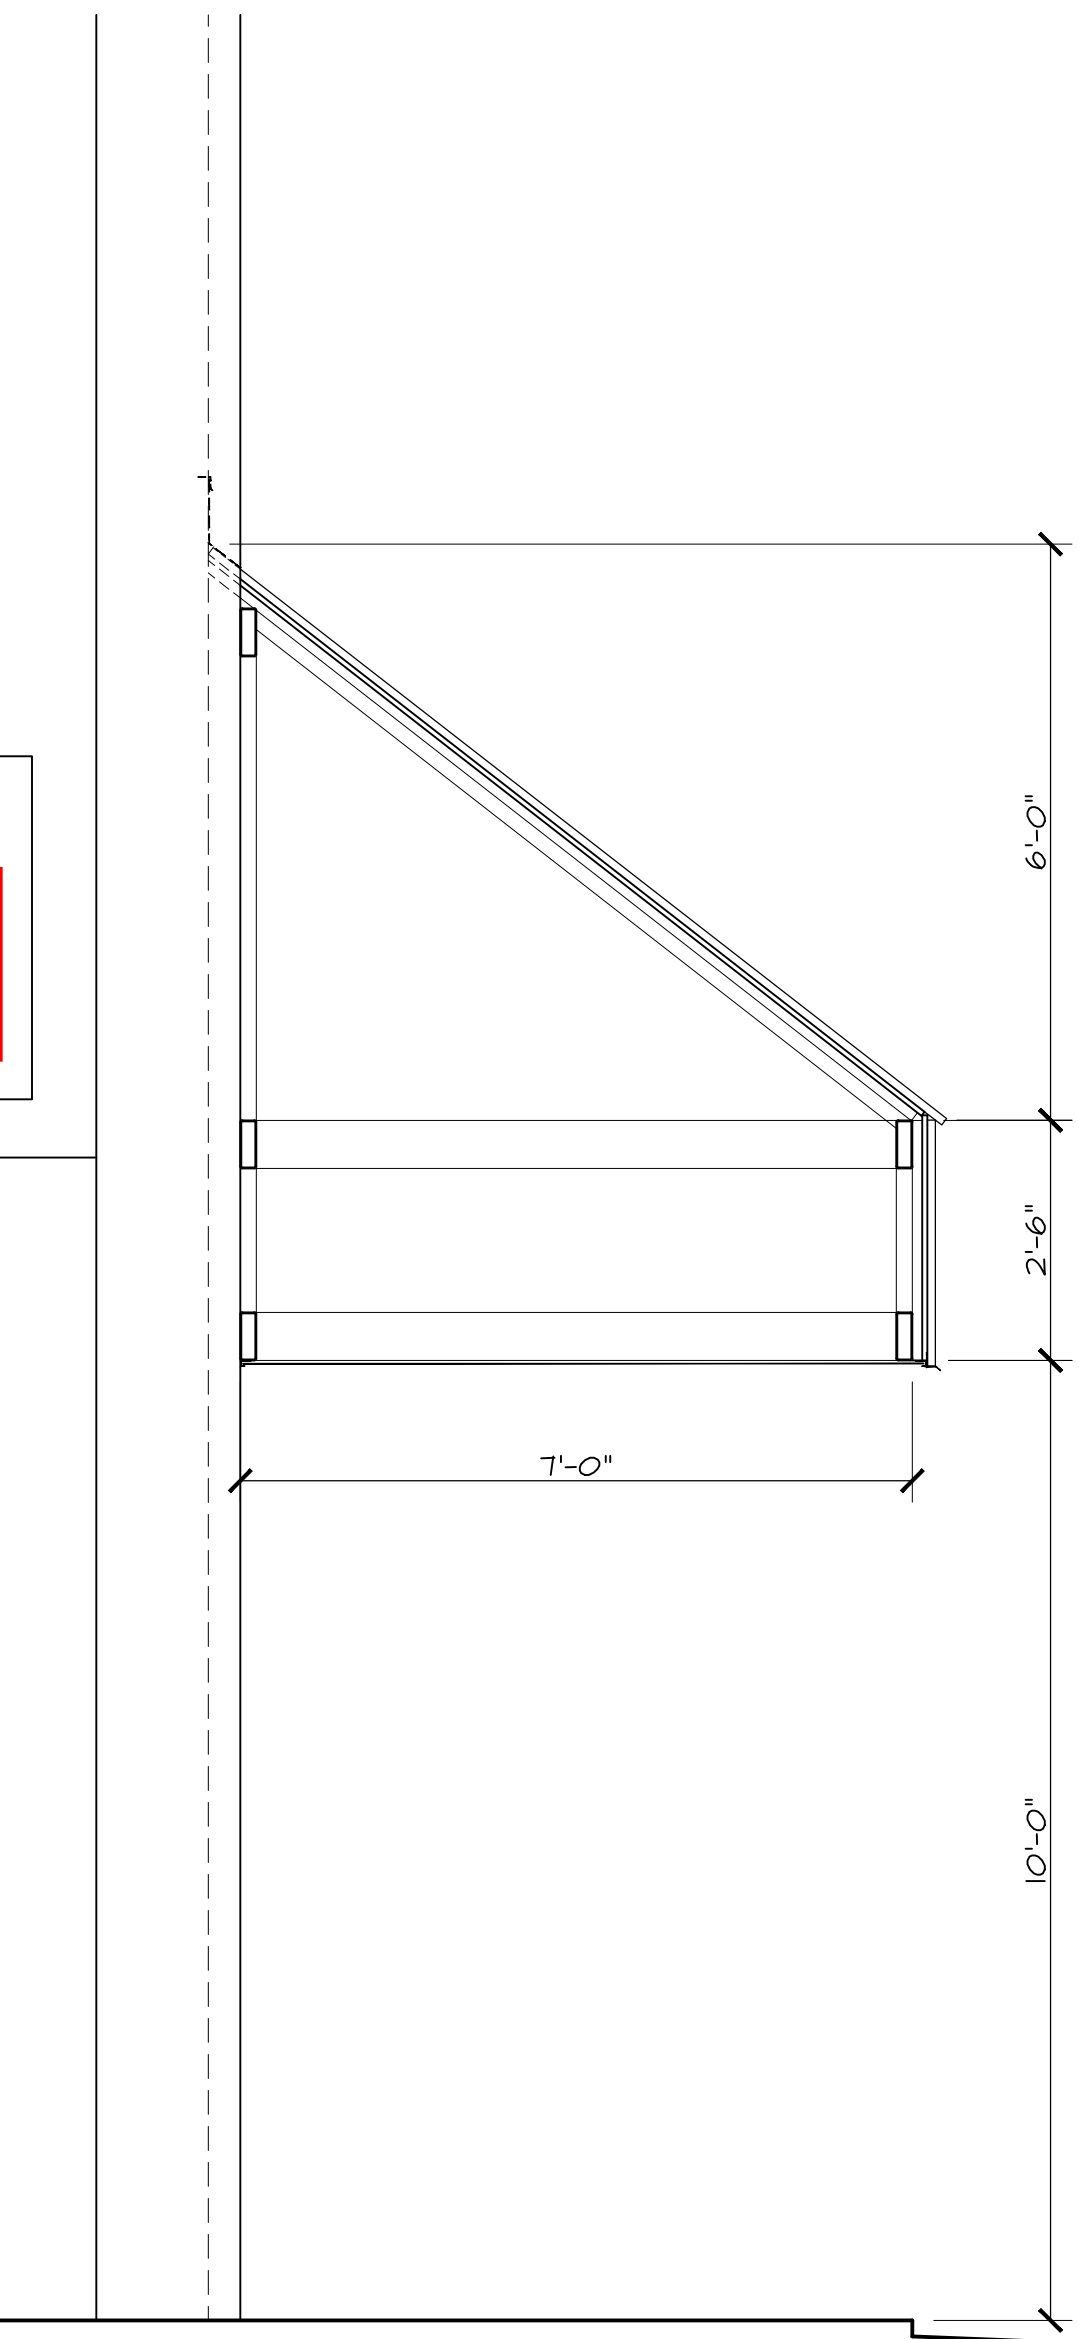

2
A6

AWNING SECTION

1/2" = 1'-0"

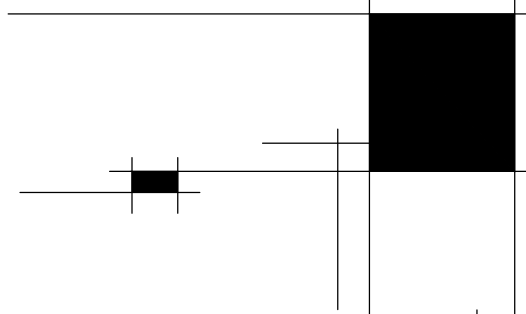

5th
Avenue
Design

504 5TH AVENUE S.
LA CROSSE, WI 54601

TEL 608.784.9083

EXTERIOR AWNING DETAILS

date : 04.13.20

revisions :

drawn by : KKT

checked by : JH

FENIGOR
BUILDING 'A'

1501 ST. ANDREW STREET
LA CROSSE, WI 54603

A6

