

NORTHWEST ELEVATION 1/8" = 1'-0"

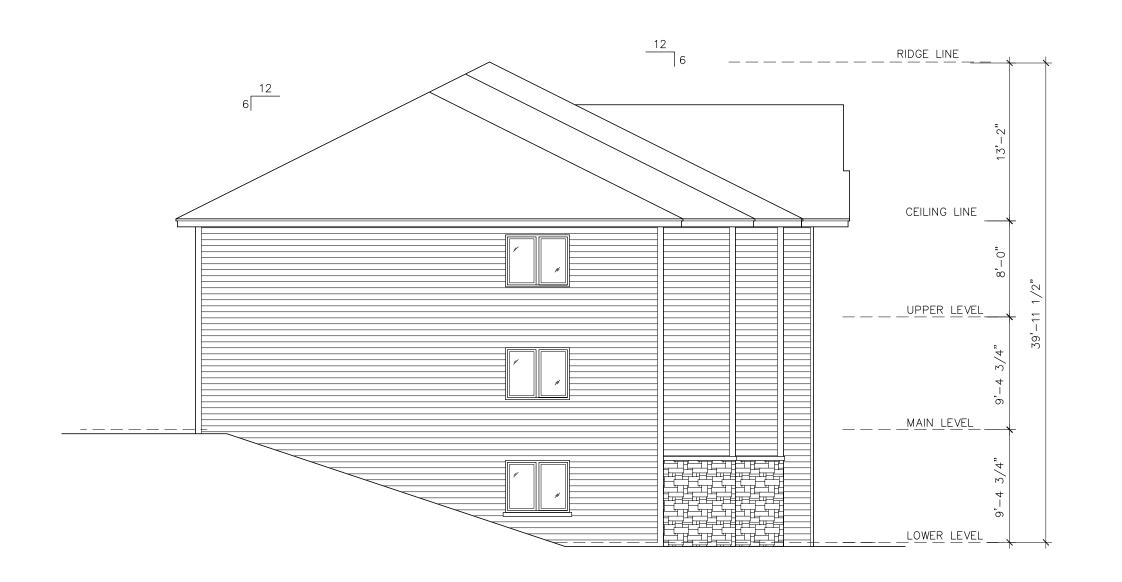

2 SOUTHEAST ELEVATION 1/8" = 1'-0"



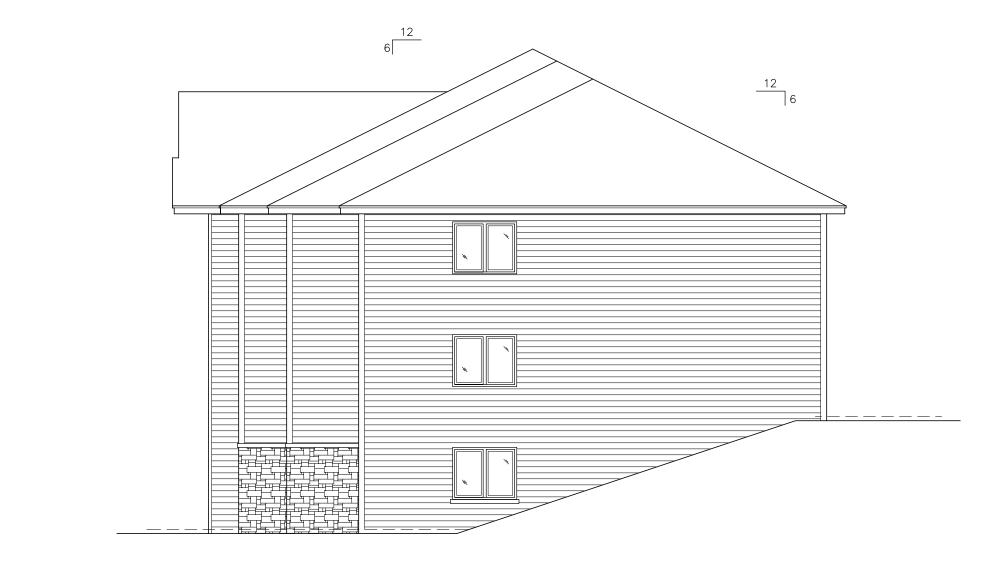

3 NORTHEAST ELEVATION
1/8" = 1'-0"

4 SOUTHWEST ELEVATION
1/8" = 1'-0"

PROJECT TITLE:

24 UNIT APARTMENT

Interior Remodel

PROJECT LOCATION:

ST HWY 16

DRAWN BY:

04/18/18

DRAWING DATE:

SET TYPE:
PRELIMINARY

REVISIONS NO.IDATE

SHEET TITLE

FLOOR PLAN

SHEET NO.

A100

PYRIGHT© 2017 VANTAGE ARCHITECTS, INC.