



1/2" I beam section
1 1/2" x 1'0"

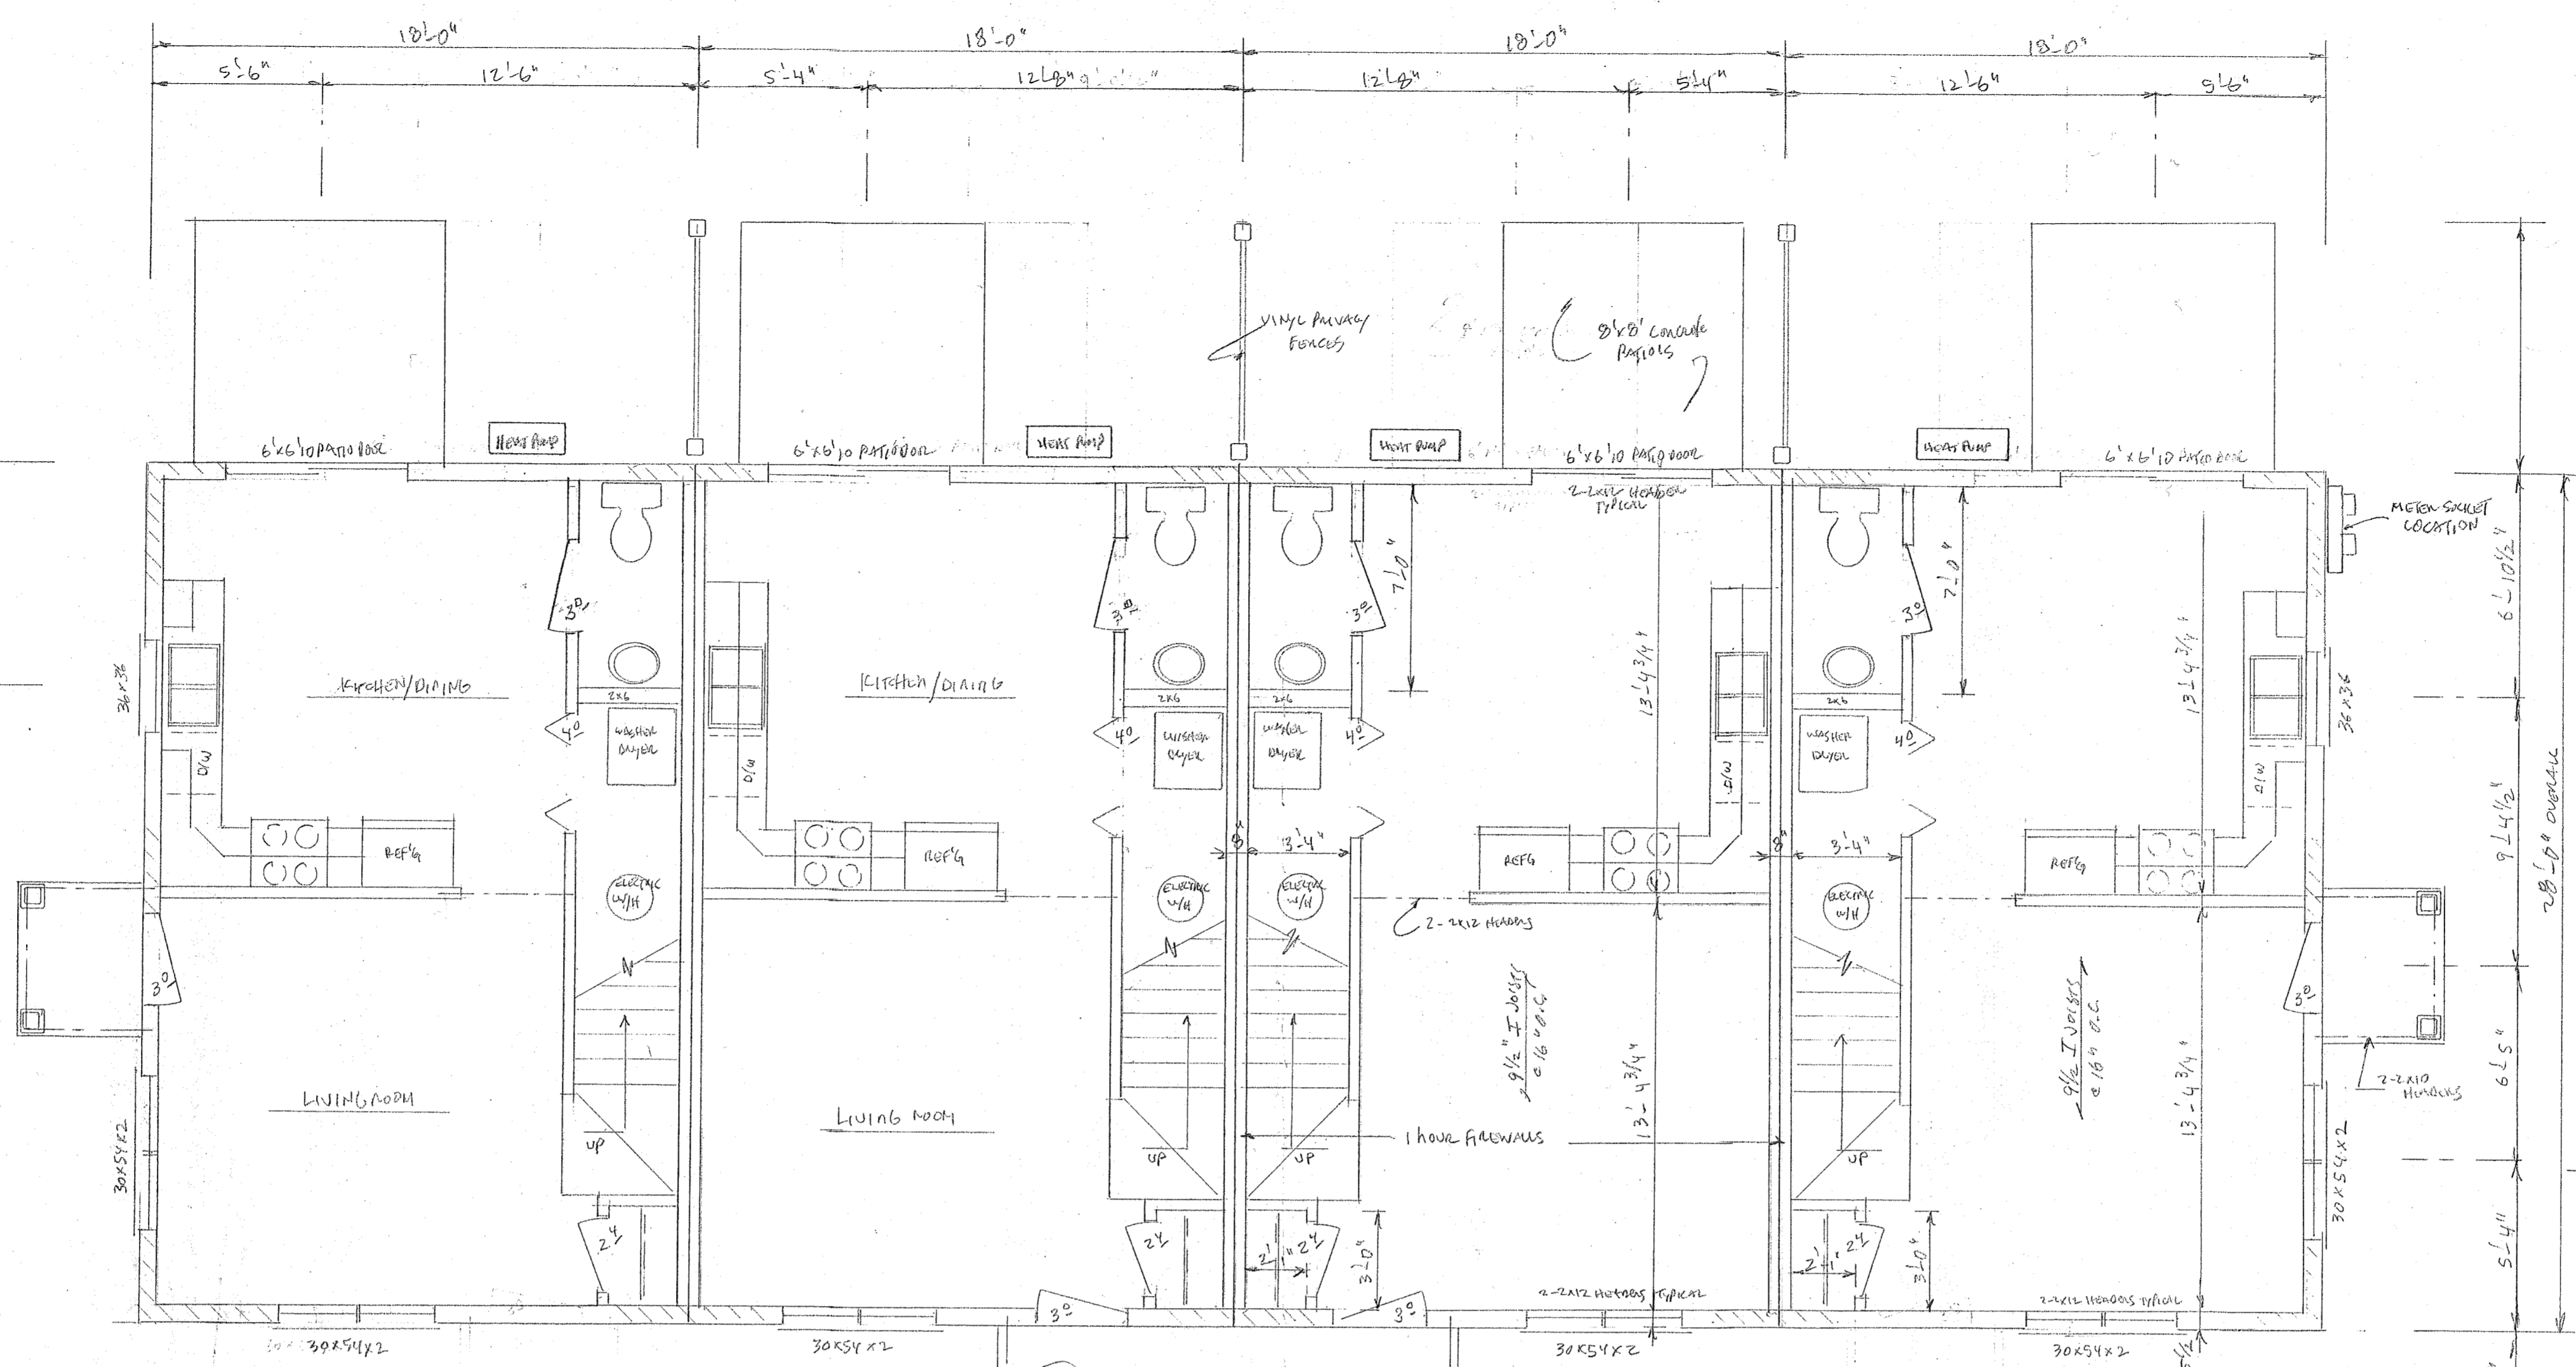

MAIN FLOOR PLAN

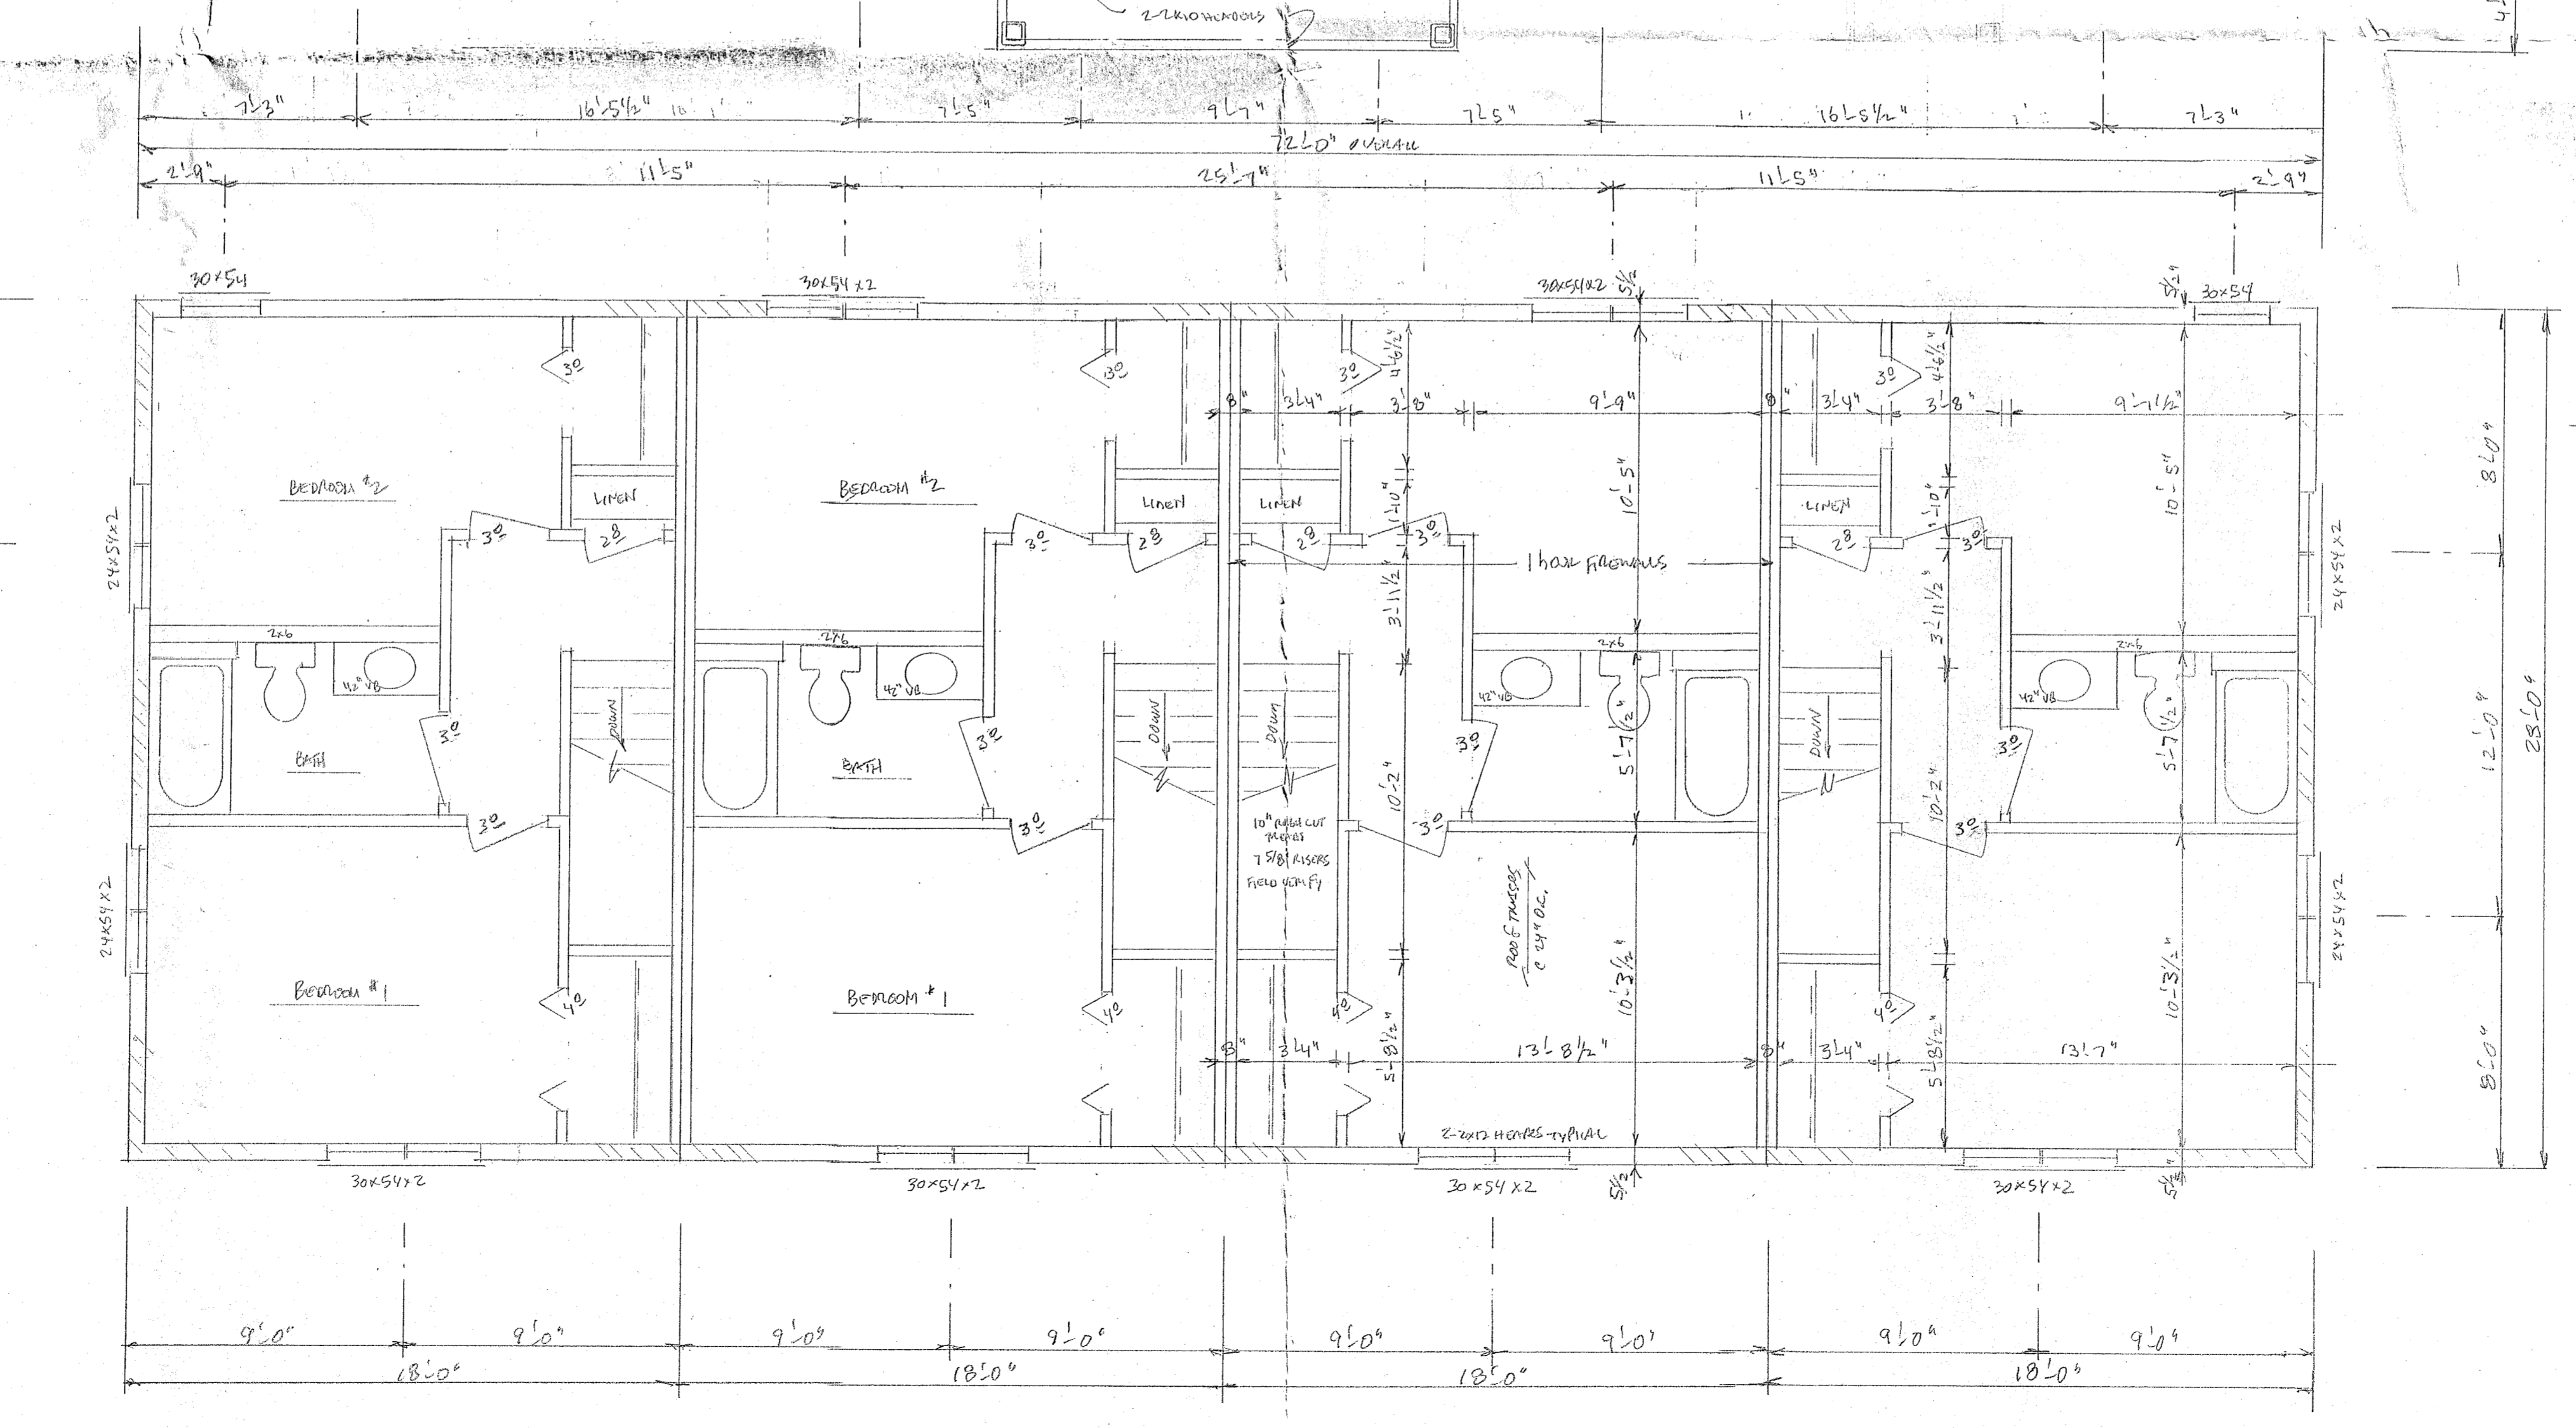

SECOND FLOOR PLAN


NOTES!

- STRUCTURAL PANEL LOCATIONS
- MANUFACTURED ROOF TRUSSES AT 24" O.C.
- 4 1/2" PITCH, 1" ENERGY BREAKS
- 9 1/2" I JOISTS AT 16" O.C. 2ND FLOOR
- 2-2X12 HEAVY DUTY DOOR AND WINDOW OPENINGS
- TOTAL LVLAL FEETINGS OF 41593 SRF.


DATE	03/21/21
SCALE	1/4" = 1'-0"
DRAWN BY	THT

4 UNIT APARTMENT BUILDING FOR STEVE SCHLICHT
 7TH AND JACKSON ST. WILCOSSA, WI


7th St. So.

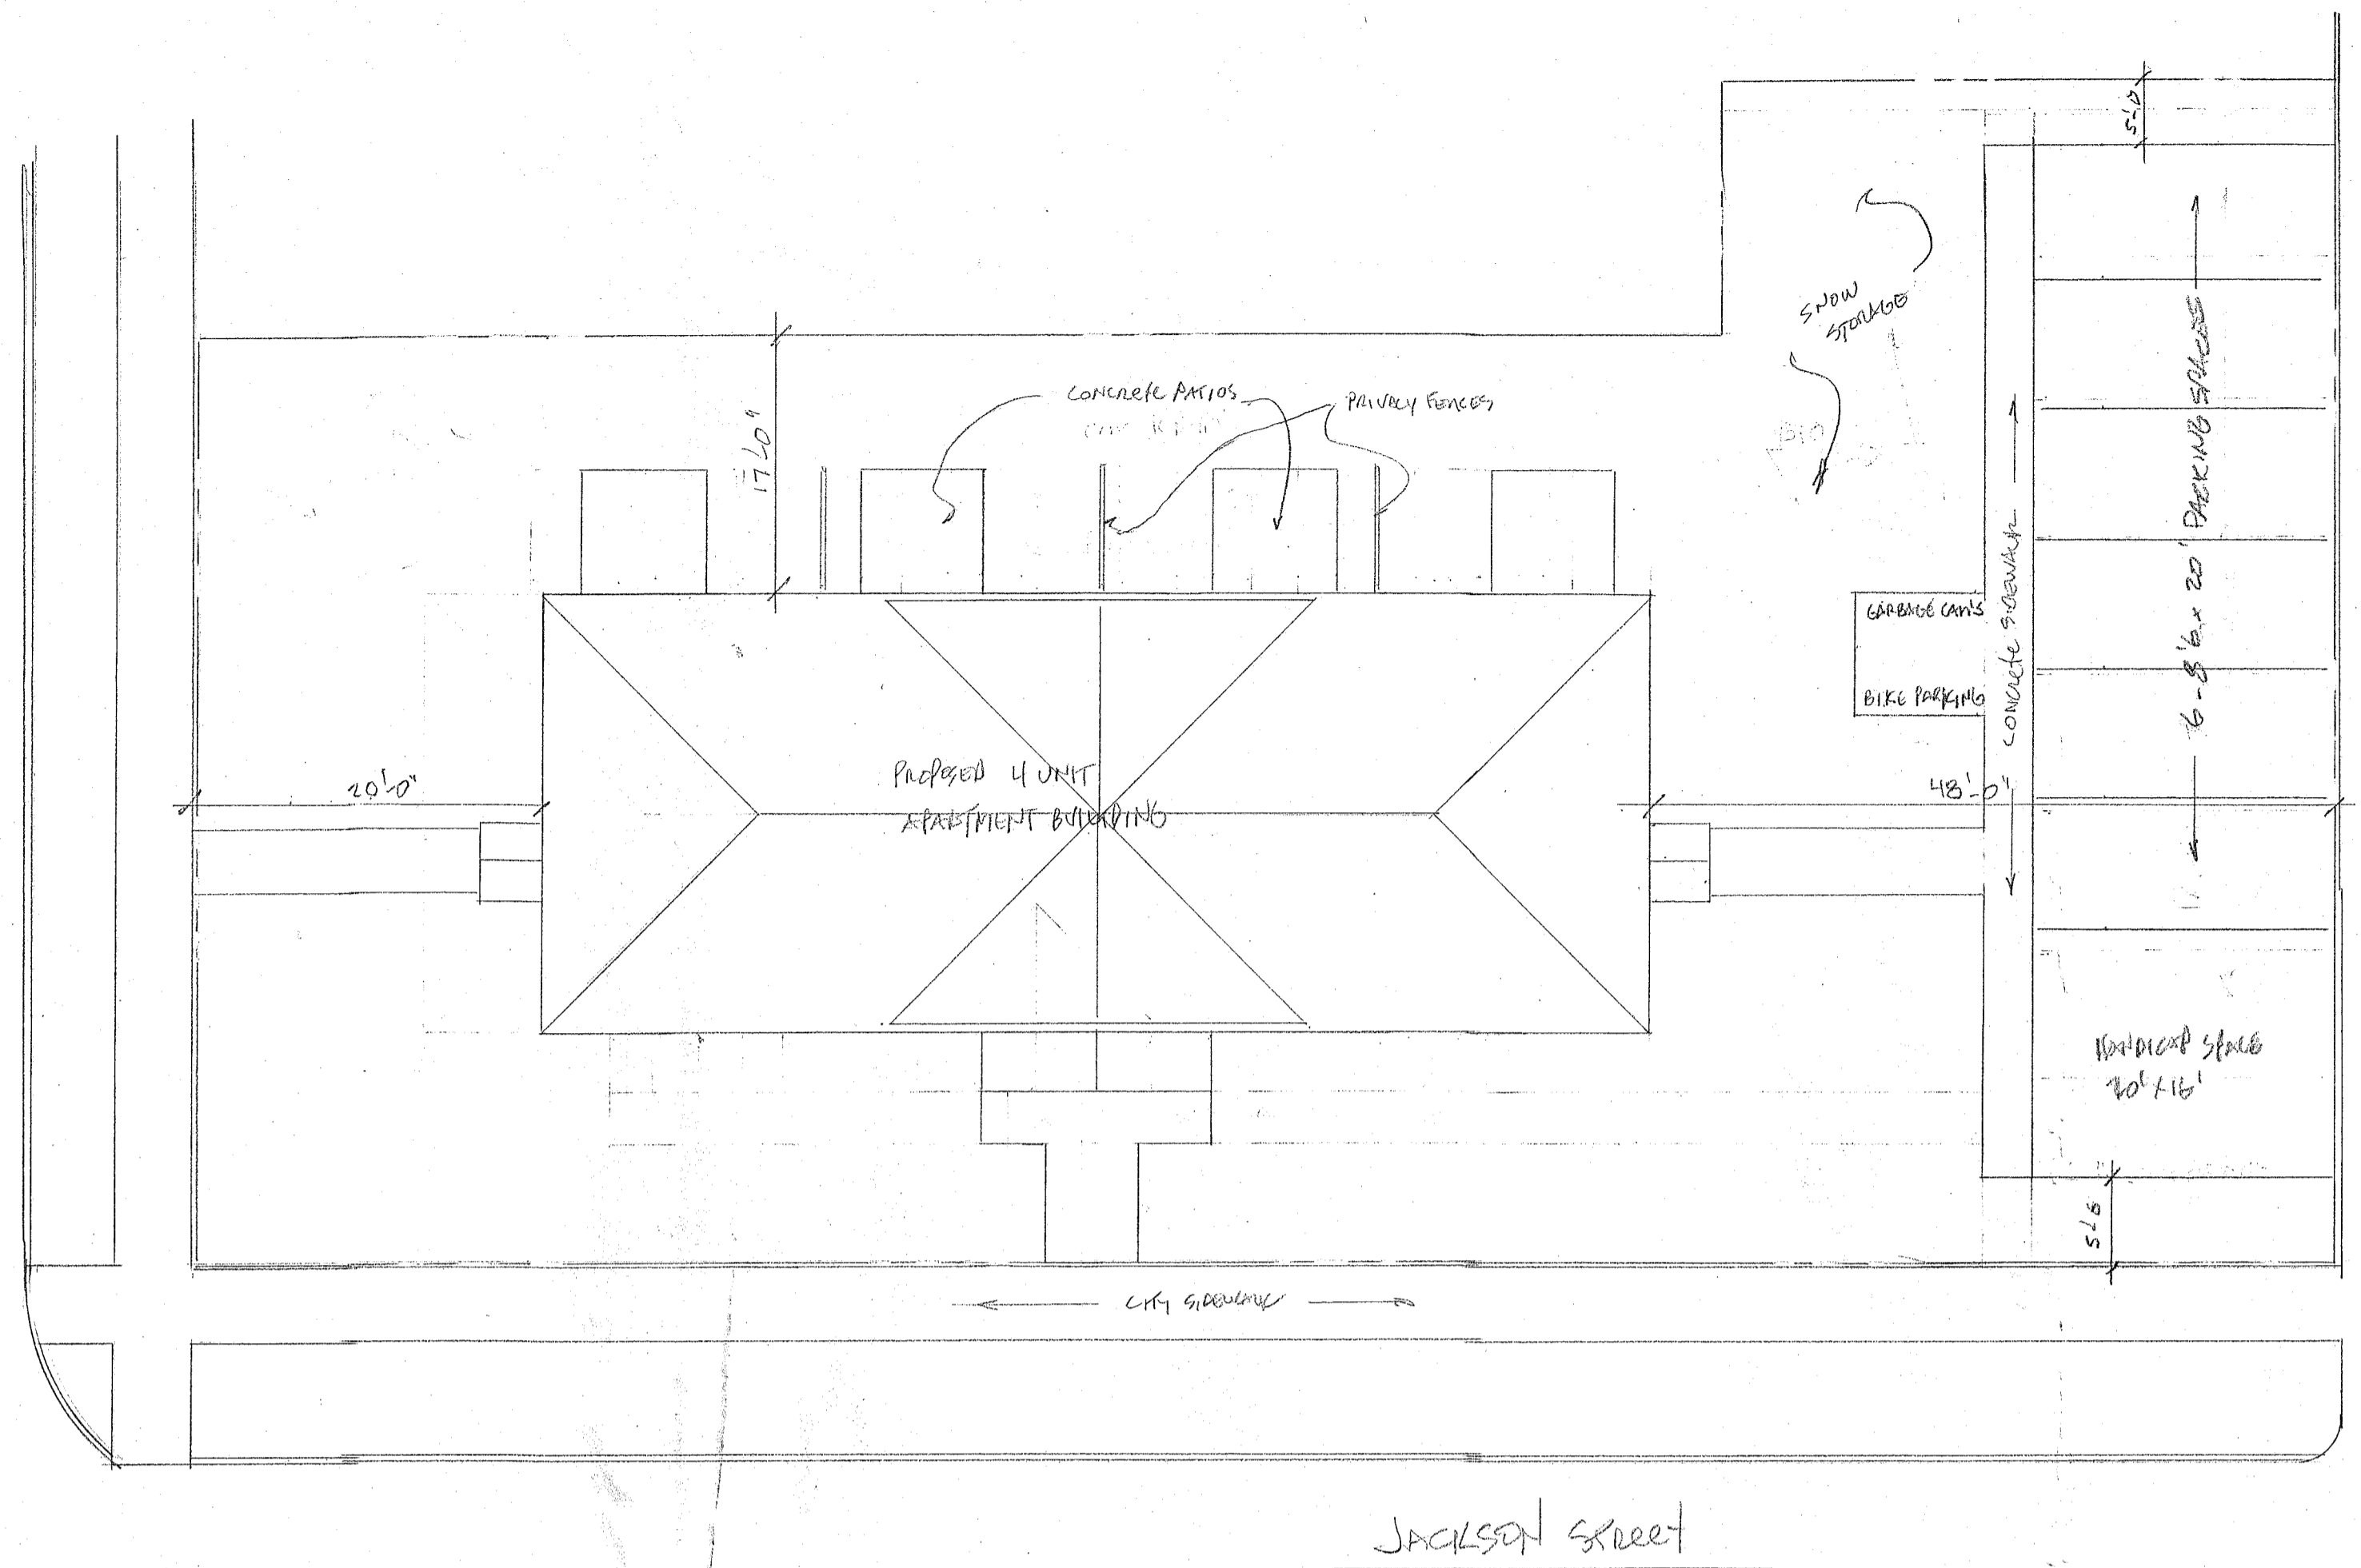

SITE PLAN
1" = 10'

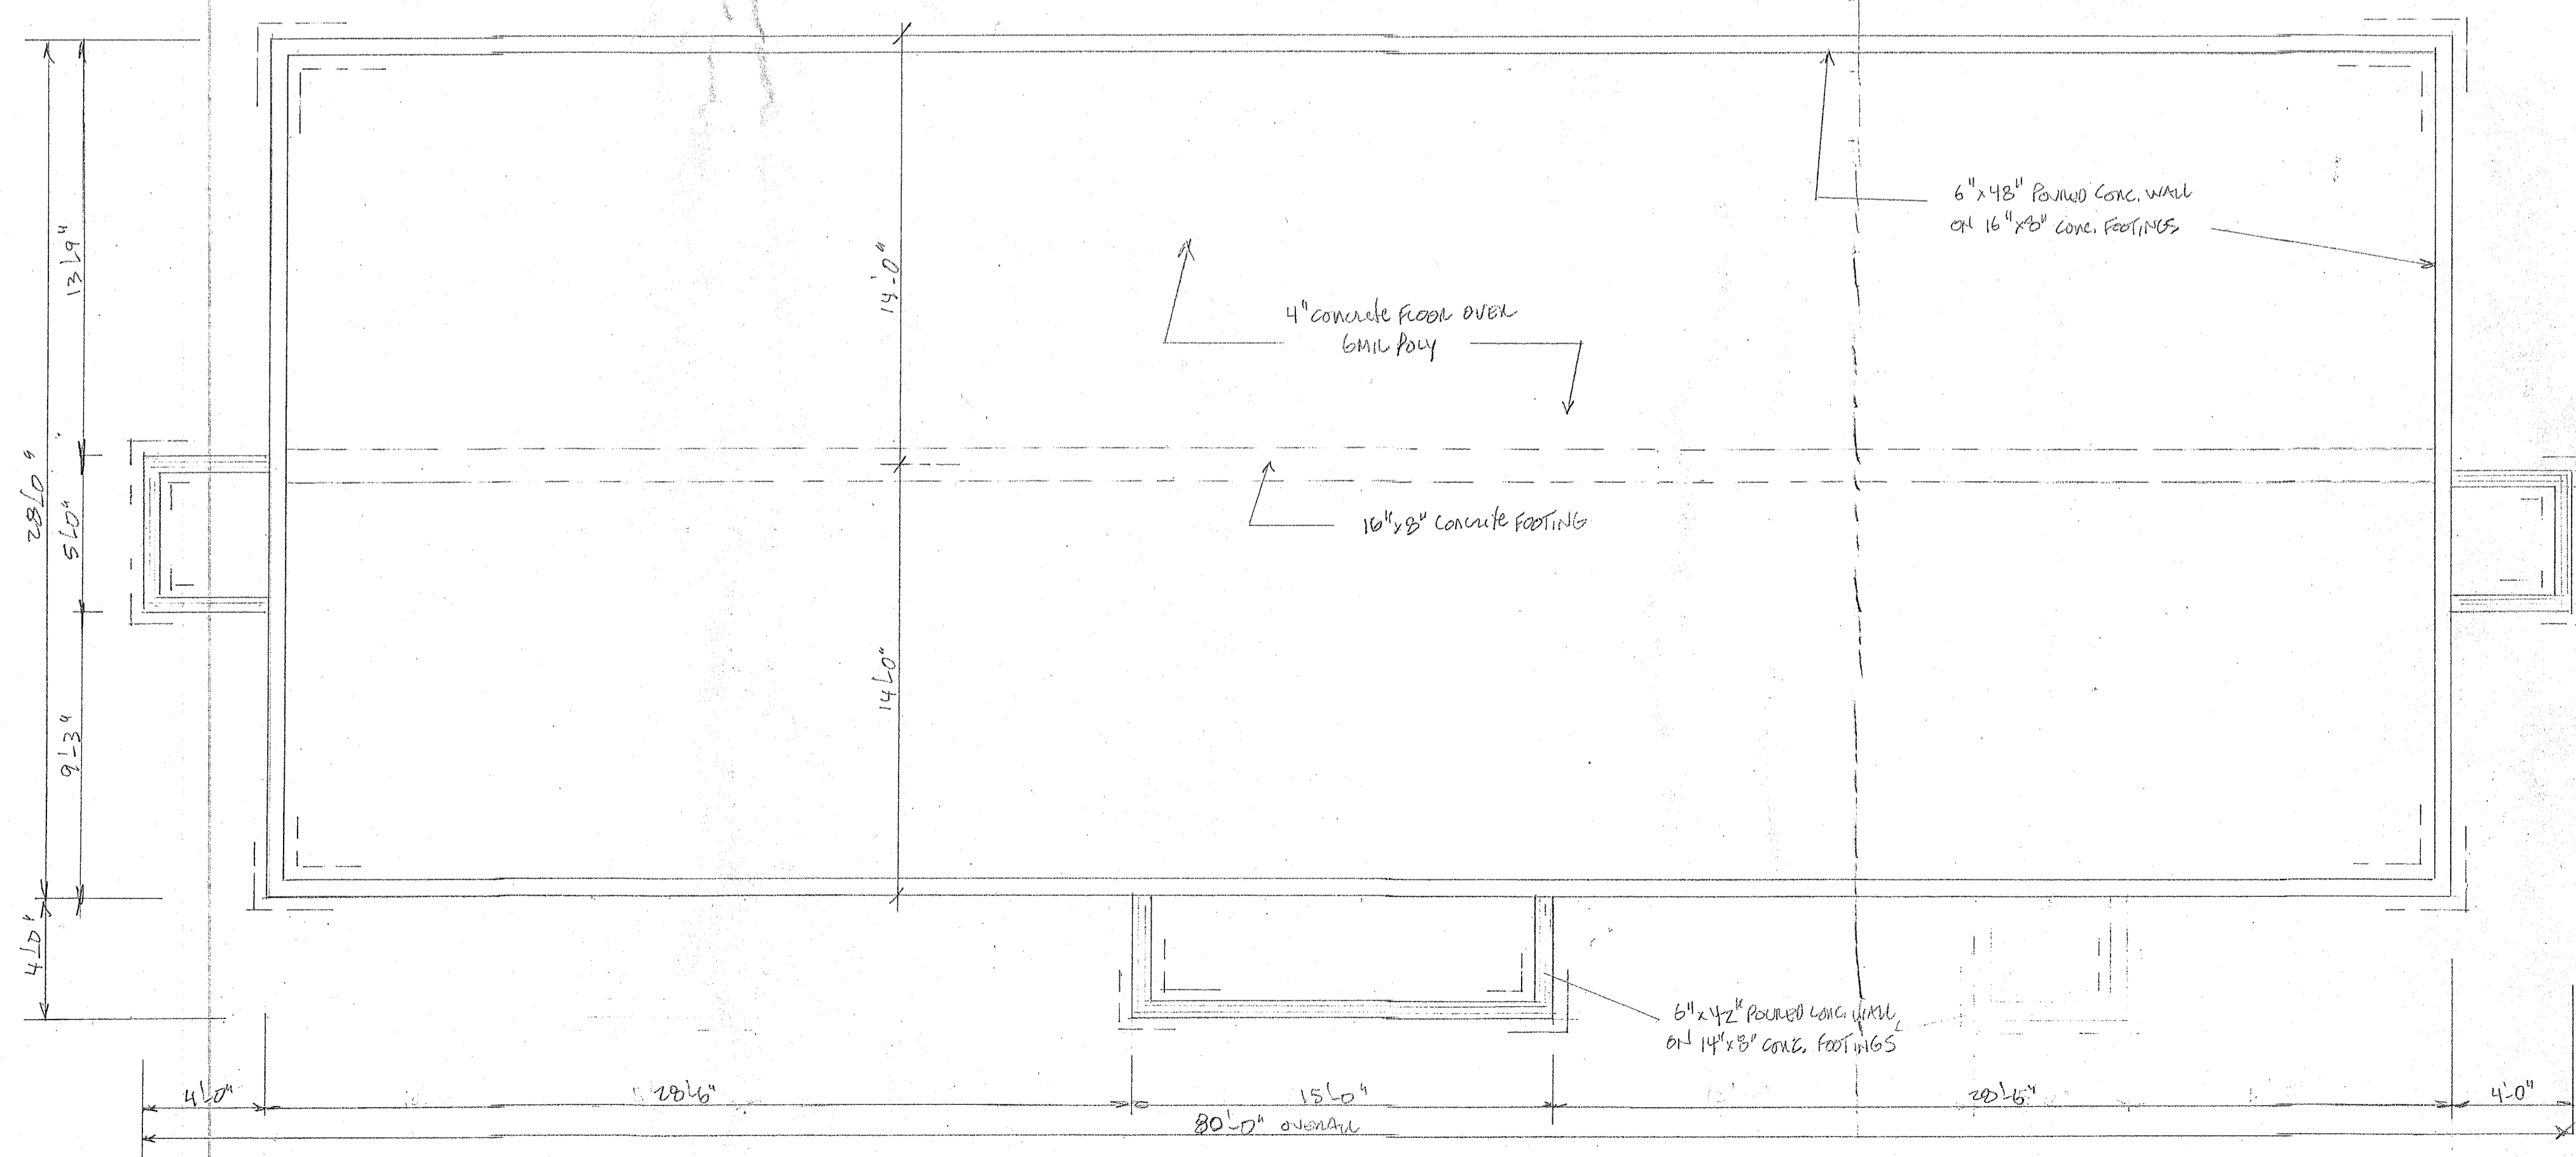

FOUNDATION PLAN
1/4" = 1'0"

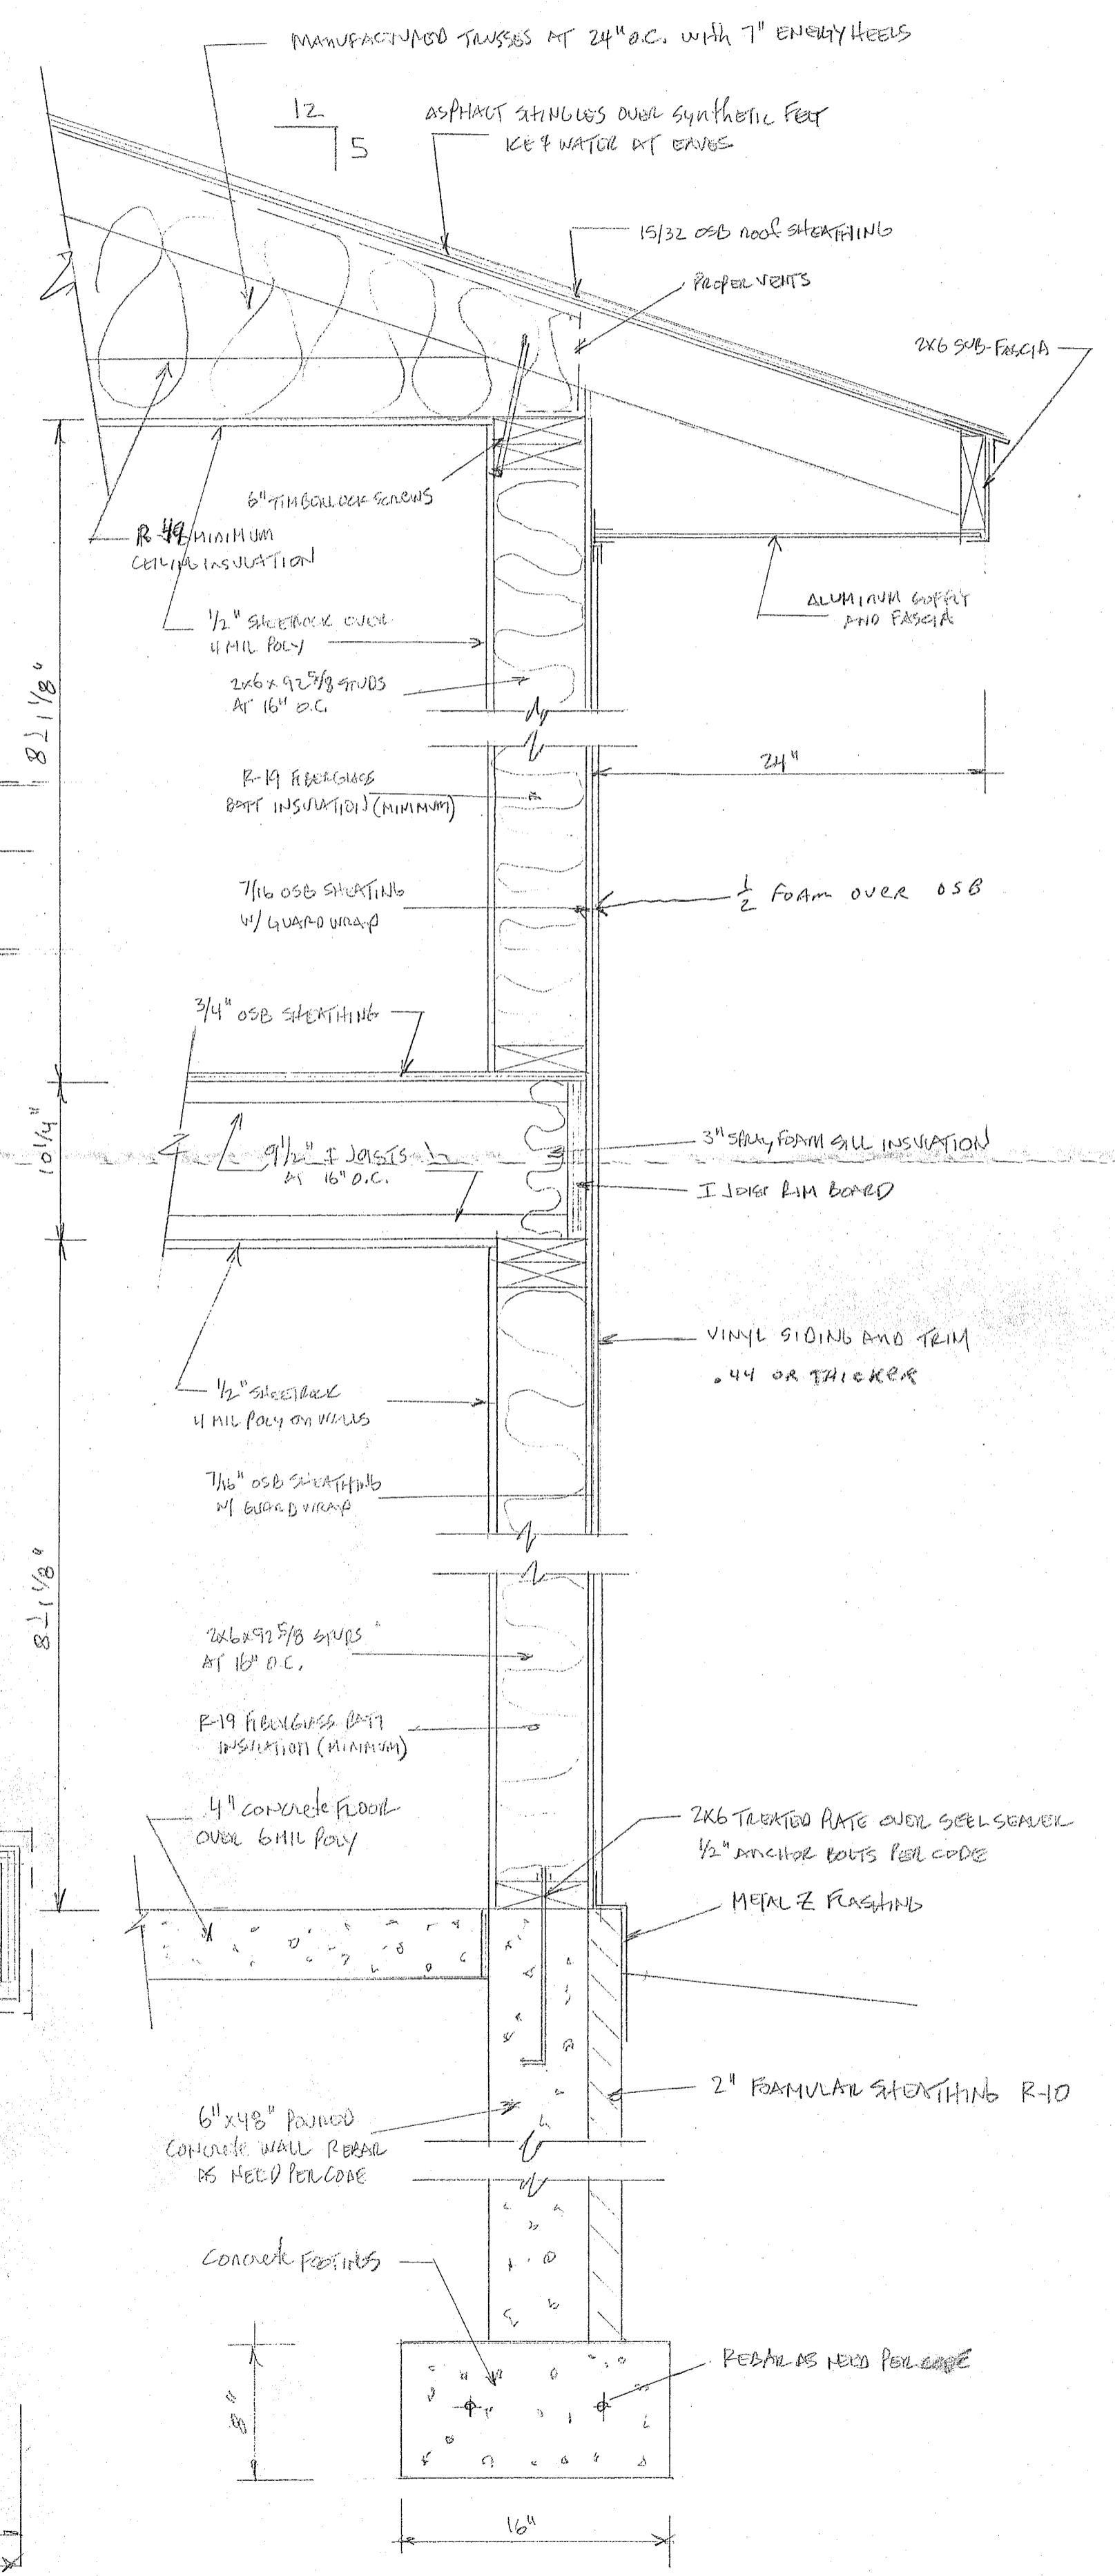

Cross Section
3/4" = 1'0"

CHANGED	03/27/21	TJR
CREATED	07/12/21	TJR
CHANGED	07/12/21	TJR
CHANGED	11/24/21	TJR

4 UNIT APARTMENT BUILDING FOR STEVE SELUCHI
7th St. AND JACKSON ST. LAKEWOOD, CO

DATE:	03-08-21
DRAWN BY:	TJR
SCALE:	AS NOTED
DETAILS	




1st street elevation



FRONT ELEVATION (NOT TO SCALE)
(JACKSON STREET)



side elevation

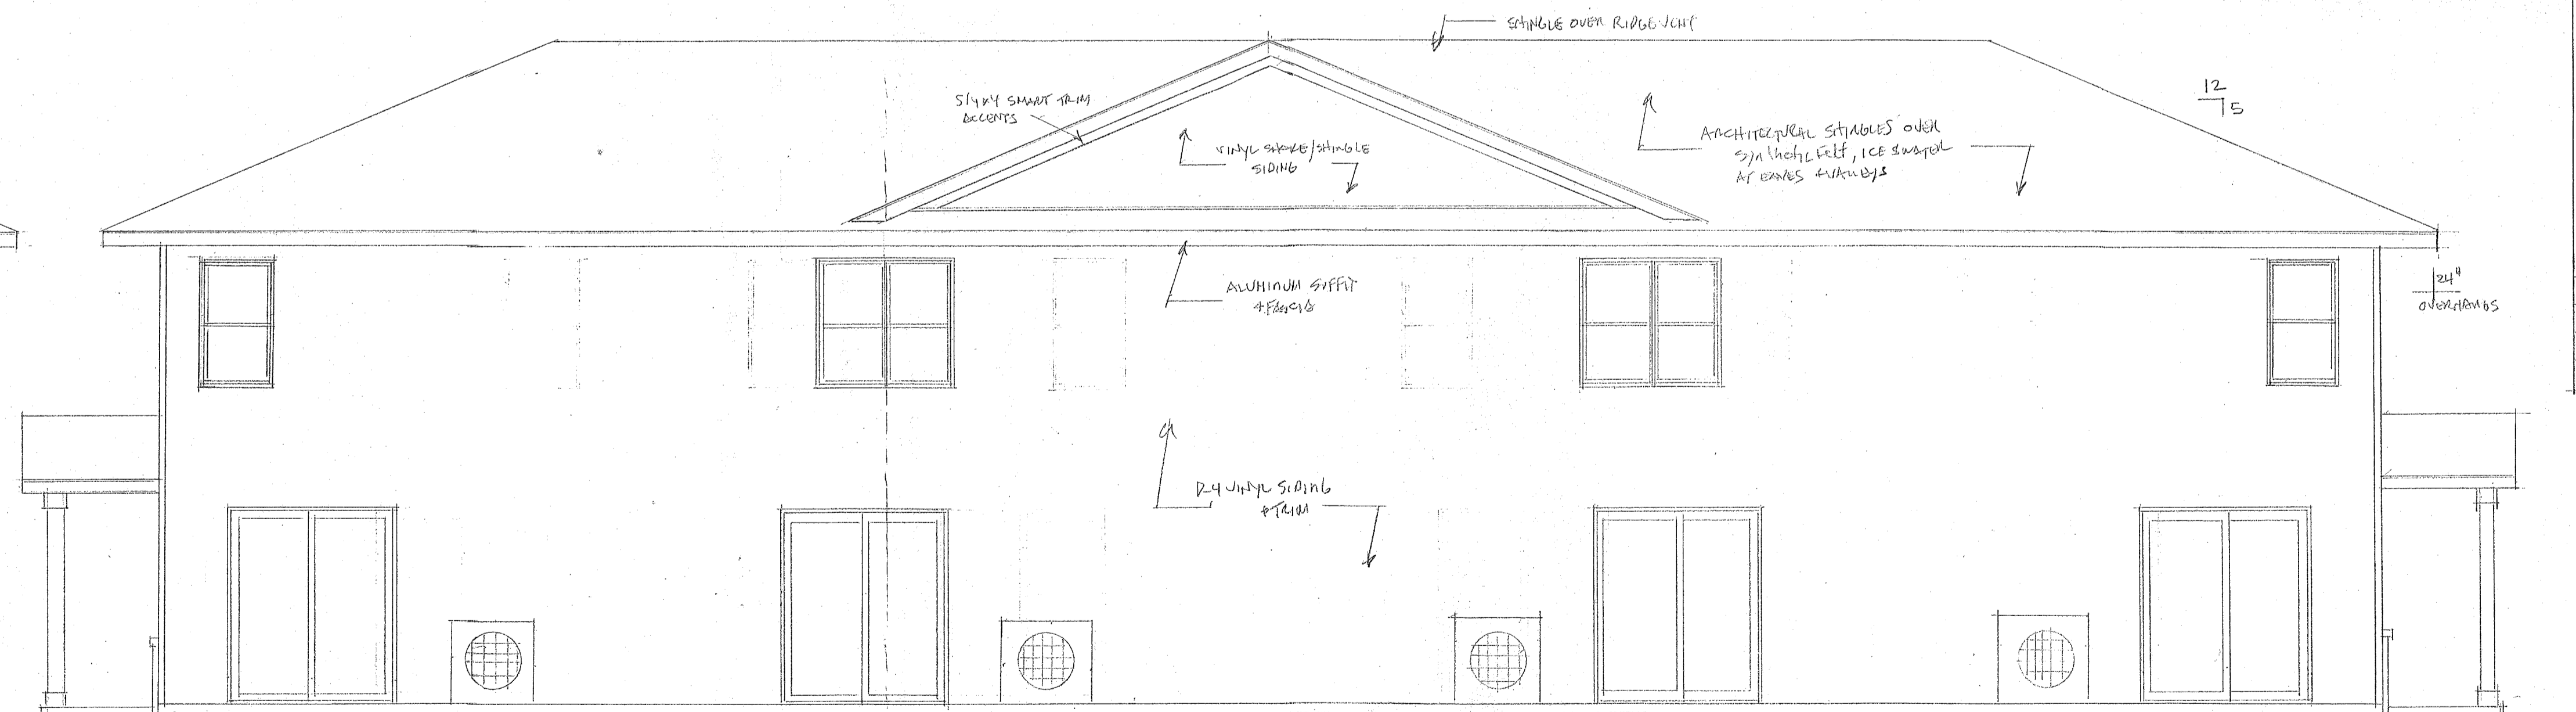

REAR ELEVATION (NOT TO SCALE)

CLAMBOO 7/13/21	TMT
CLAMBOO 7/13/21	TMT
CLAMBOO 10/16/21	TMT

4 UNIT APARTMENT BUILDING FOR STEVE SCHUCHT
7E AND JACKSON ST. LA CROSSE, WI

DATE: 03/09/21
DESIGNED BY: TMT
SCALE: 1/4" = 1'-0"