



WEST ELEVATION
Scale 3/32" = 1'-0"

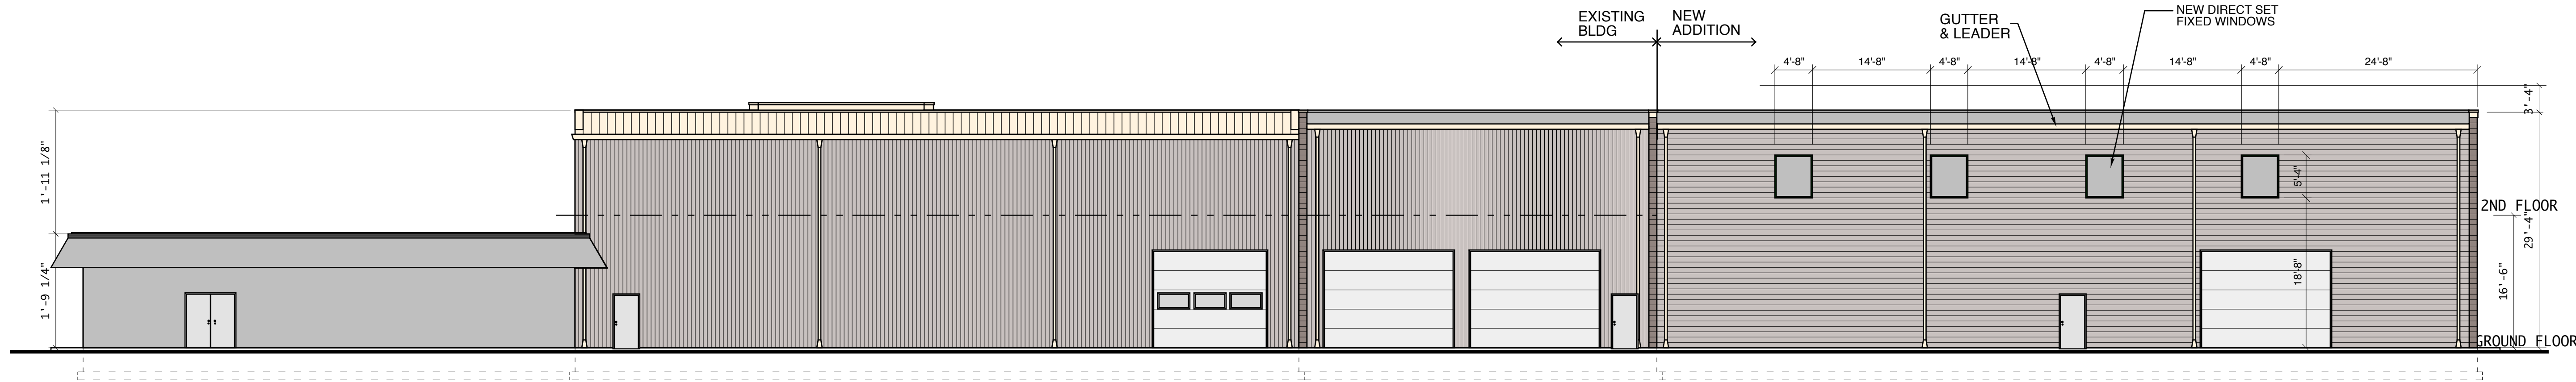

EAST ELEVATION
Scale 3/32" = 1'-0"

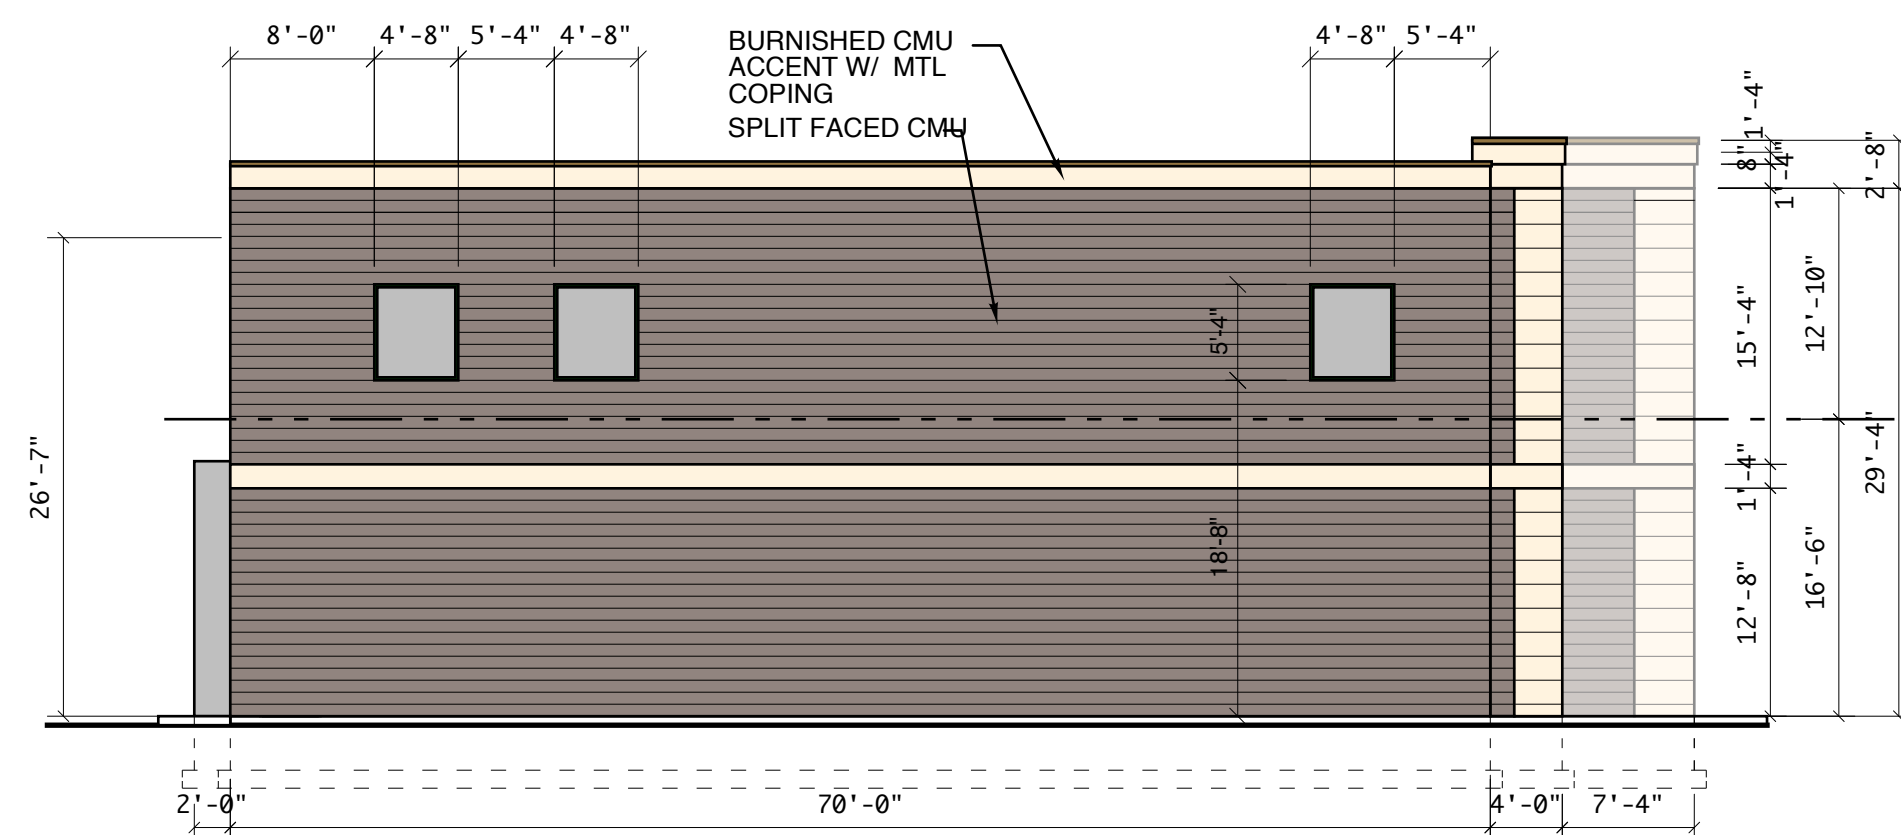

NORTH ELEVATION
Scale 3/32" = 1'-0"

CHRIS L. SHORNE
ARCHITECTURE
3843 Ebner Coulee Road, La Crosse, WI 54601
(608) 785-2626
Architecture and Design
for Residential, Commercial, Historic Restoration

I HEREBY CERTIFY THAT THIS PLAN, SPECIFICATION, OR REPORT WAS PREPARED BY ME OR UNDER MY DIRECT SUPERVISION AND THAT I AM A DULY REGISTERED PROFESSIONAL UNDER THE LAWS OF THE STATE OF WISCONSIN.
SIGNED: _____
DATE: _____
NUMBER: _____

WIESER BROTHERS
General Contractor, Inc.
200 TWILITE DRIVE
LA CRESCENT MN 55947
507-895-8903

Project:
DAVE'S GUITAR SHOP-PHASE 3
3RD SOUTH STREET
LA CROSSE, WI

Scale:

Project No.:

Date:
07.25.2016

Drawing Name:

Sheet No.:

A3