


FRONT ELEVATION  
SCALE 3/8" = 1'-0"

SIDE ELEVATION  
SCALE 3/8" = 1'-0"



PLAN  
CANOPY STEEL & REFLECTED CEILING  
Scale - 3/8" = 1'-0"

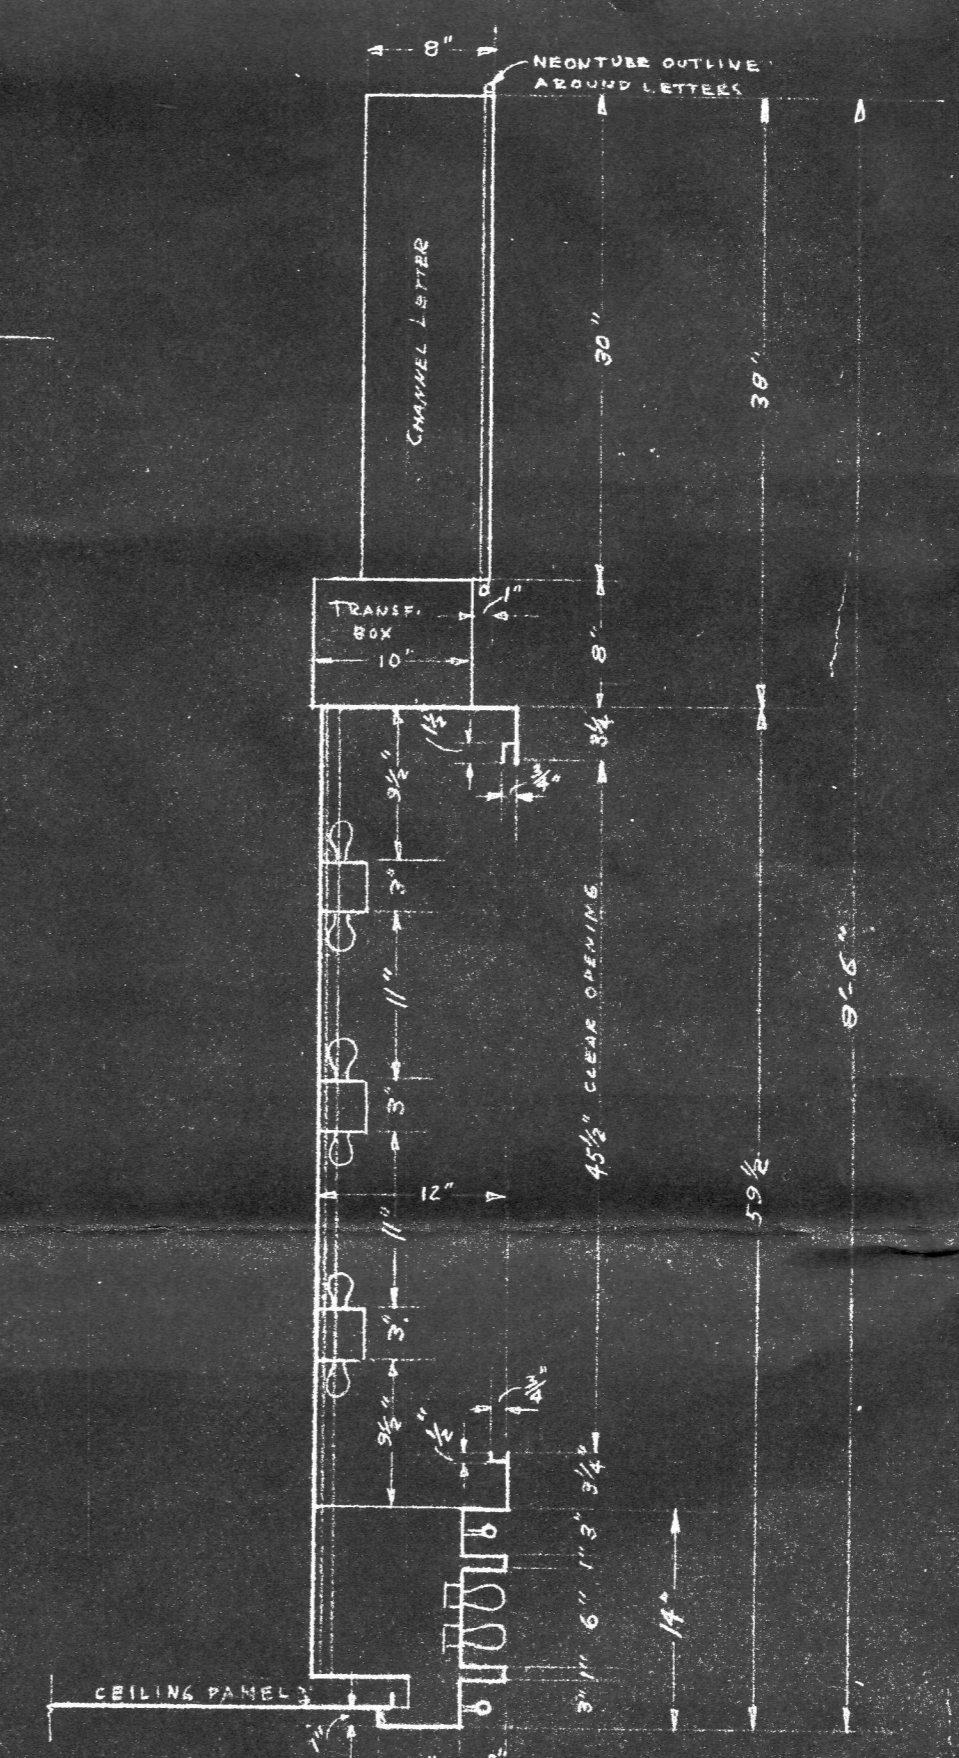

SECTION "A-A"  
SCALE 1" = 1'-0"

CANOPY			
RIVOLI THEATRE			
LA-CROSSE - WIS.			
by EVERBRITE ELEC. SIGNS INC.			
MILWAUKEE - WIS.			
DATE	SCALE	DR. BY	SHEET
12-31-47	AS SHOWN	K	1