## Proposed sign rebranding





### Existing signs to be removed





SignEffectz,Inc TM

www.signeffectz.com

CUSTOMER:

Qdoba

127 3rd St S, La Crosse, WI 54601

Signature: \_

Date:

### DISCLAIMER:

This is an original design created by Sign Effectz. The submitted design protected under copyright laws of the United States Code You agree not to copy, photograph, modify or share directly or indirectly any of the foregoing held by you with any other party, nor will you permit any third party to do any of the foregoing without the written consent of Sign Effectz.

# 

DRAWING:

Order #:

Date: 02/22/23 Sales: DLN Drawn by: DLN


Scale: 1/2"=1'



0'-4 3/8"

0'-5"

Qty 1 set of letters on raceway (West Elevation) 52 sq ft

 

MAP Satin Finish PTM Exterior Fascia, Sherwin Williams #7048 "Urbane Bronze"

MAP Satin 'Brushed Alum' Painted Finish (bottom channel box)

3M 7725-120 'Satin Aluminum'

Opaque Vinyl Film (bottom channel box) 3M Opaque White Blockout Film,

MAP Satin Finish, PTM Pantone 5743 C 'Dk Green' Formed aluminum angle retainers


painted brushed aluminum (bottom channel box)

MAP Satin Finish, PTM 3M 3630-144 'Poppy Orange' (channel letter returns)

3M 3630-144 'Poppy Orange' Translucent Vinyl Film (channel letter faces)

> Gemini 'Mango' Trim Cap (channel letters)

3"d Formed Alum Tagline Box w/ 1/2" Lip, Retainers are 3/4" w/ 1"L Returns which screw Poly Face to Sign. Poly face will have a seam. Weld a Poly flange behind one face at seam.

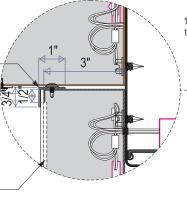

120V Primary Electrical Connection and Hook-up or by Sign Effectz if within 3ft of Primary **UL Listed Weatherproof** 20A Disconnect Switch 18AWG Low Voltage Splice Connectors or Wire Nuts Custom Formed Alum Raceway Due to Scale (Painted per Color Schedule) to Contain 12V 60W Power Supplies QwikMod (7100k) Led Modules (model# to suit letter)

3"wide x 1/8" thk Alum Plates welded to back of Raceway for Anchoring to Wall

Location of Electrical

Primary TBD on Site

Mounting Fastener to be Determined by Wall Type

Acrylic Face w/ 1st surface app'd

vinyl film (per color schedule)

(Painted to match raceway color)

5" Alum Returns, PTM 3M 3630-144 "Poppy Orange" w/ White Interior Finish.

Gemini 1"

'MANGO' Trimcap

.063" thk Aluminum Back Panels

1/8" thk Translucent

to Existing Power by Locally Licensed Electrician

in all Channel Letters

Weep Holes Reg'd

SECTION DETAIL A 1 1/2" = 1' - 0" Scale

SignEffectz,Inc ...

CUSTOMER:

Qdoba

127 3rd St S. La Crosse, WI 54601

Formed Alum

White Poly Face

has Flange at Seam

to avoid light leaks

Retainers

Signature:

Date:


DISCLAIMER:

This is an original design created by Sign Effectz. The submitted design protected under copyright laws of the United States Code You agree not to copy, photograph, modify or share directly or indirectly any of the foregoing held by you with any other party, nor will you permit any third party to do any of the foregoing without the written consent of Sign Effectz.

DRAWING: REVISIONS: Rev B By\_-\_ Date Order #: Rev C \_ By\_\_\_ Date\_ Date: 02/22/23 Rev D \_-By\_-\_\_ Date Rev E By\_\_\_\_ Date Sales: DLN Drawn by: DLN Scale: 1/2"=1'



Qty 1 set of letters on raceway (South Elevation) 18.82 sq ft

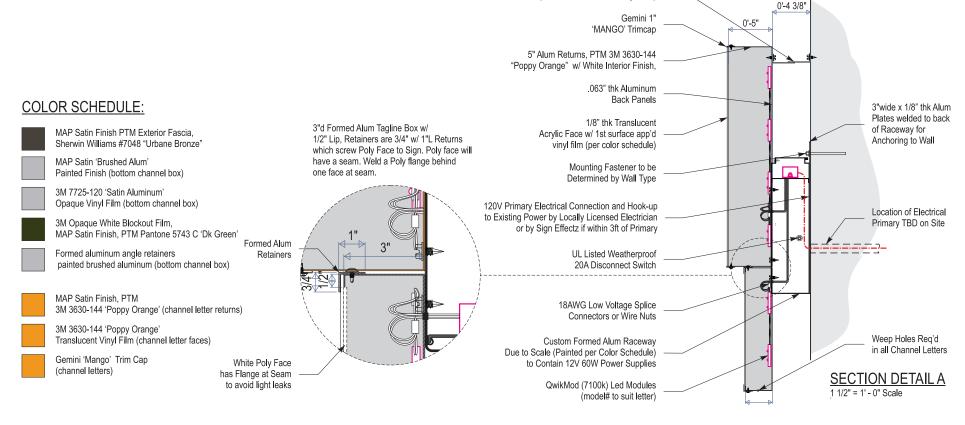



customer: Qdoba

127 3rd St S,

La Crosse, WI 54601

Signature: \_\_\_\_\_ Date: \_\_

DISCLAIMER:


This is an original design created by Sign Effectz. The submitted design protected under copyright laws of the United States Code You agree not to copy, photograph, modify or share directly or indirectly any of the foregoing held by you with any other party, nor will you permit any third party to do any of the foregoing without the written consent of Sign Effectz.

Alum Tieback Clips (Painted to match raceway color)

DRAWING:			EVISIONS:	RΕ
	Date	Ву		/Α
- O., d. o., #.	Date	By		/В.
Order #:	Date	Ву		/ C .
Date: _ 02/22/23	Date	By	_=	D.
Sales: DLN Drawn by: DLN	Date	Ву_		/E.
Scale: 1/2"=1'		Ву_		F.



Projecting sign: illuminated internally with LED

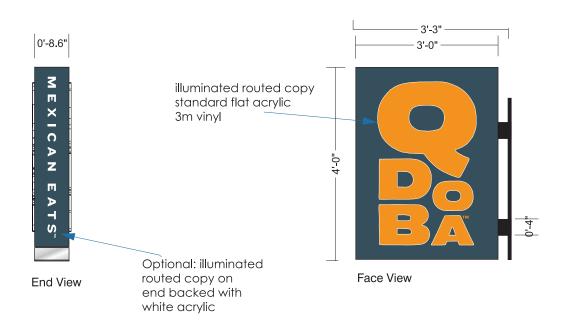



Night view




CUSTOMER: Qdoba 127 3rd St S, La Crosse, WI 54601

Signature: \_\_\_\_\_ Date: \_\_\_\_

### DISCLAIMER:

This is an original design created by Sign Effectz. The submitted design protected under copyright laws of the United States Code You agree not to copy, photograph, modify or share directly or indirectly any of the foregoing held by you with any other party, nor will you permit any third party to do any of the foregoing without the written consent of Sign Effectz.

REVISIONS:	DRAWING:
ov A By D	Date
v B By <u>-</u> C	Date
v C By	
v D By D	Date Date:02/22/23
v E By C	Date Sales: DLN Drawn by: DLN
v F By D	

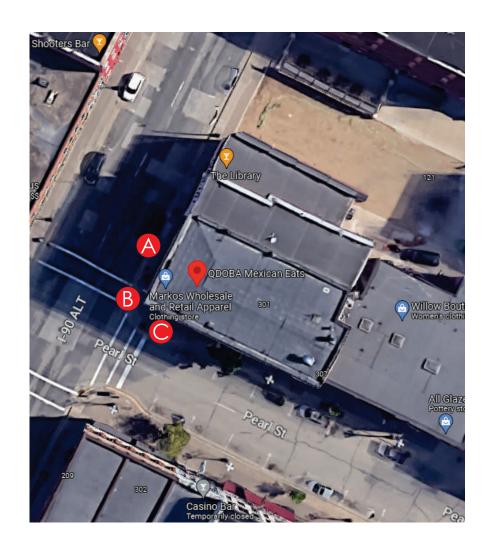



CUSTOMER: Qdoba 127 3rd St S, La Crosse, WI 54601

Signature: \_\_\_\_\_ Date: \_\_\_\_

### DISCLAIMER:

This is an original design created by Sign Effectz. The submitted design protected under copyright laws of the United States Code You agree not to copy, photograph, modify or share directly or indirectly any of the foregoing held by you with any other party, nor will you permit any third party to do any of the foregoing without the written consent of Sign Effectz.

REVISIONS:			DRAWING:
Rev A	Ву	Date	
Rev B	Ву	Date	0
Rev C	Ву	Date	Order #:
Rev D	Ву	Date	Date: 02/22/23
Rev E	Ву		Sales: DLN Drawn by: DLN
Rev F	Ву		Scale: 1/2"=1'