



THIS DOCUMENT IS THE PROPERTY OF I & S GROUP, INC. AND MAY NOT BE USED, COPIED OR DUPLICATED WITHOUT PRIOR WRITTEN CONSENT.
© 2024 I & S GROUP, INC.

PROJECT
**ST. CLARE
HEALTH MISSION**

**CLINIC
RENOVATION &
EXPANSION**

LA CROSSE WISCONSIN

REVISION SCHEDULE		
DATE	DESCRIPTION	BY

PROJECT NO.	25-Templates
FILE NAME	
DRAWN BY	Author
DESIGNED BY	Designer
REVIEWED BY	Checker
ORIGINAL ISSUE DATE	MM/DD/YY
CLIENT PROJECT NO.	

TITLE

FLOOR PLAN

SHEET

A1-21

WALL LEGEND

	EXISTING CONSTRUCTION TO REMAIN
	NEW CONSTRUCTION

FLOOR PLAN SHEET NOTES

- ALL INTERIOR PARTITION WALLS SHALL BE WALL TYPE __, UNLESS OTHERWISE NOTED.
- INTERIOR WALL DIMENSIONS ARE FROM FACE OF MASONRY/CONCRETE AND CENTER OF STUD WALL, UNLESS NOTED OTHERWISE.
- PANT ALL EXPOSED METALS, BUT NOT LIMITED TO COLUMNS, RISERS, STAIR HANDRAILS, GUARDRAILS, EXPOSURE AND FLOOR EDGES, UNLESS NOTED OTHERWISE.
- REFER TO SHEET FINISH SCHEDULES FOR MARKER/TACHE SPECIFICATIONS.
- INSTALL PARTITION BLOCKING AS REQUIRED IN ALL PARTITIONS, RECEIVE COUNTERS, SHELVING, MARKER BOARDS, ETC.
- ALL WALL MOUNTED ITEMS TO SIT FLUSH ON A WALL SURFACE. IN INSTANCES WHERE A WALL MOUNTED ITEM IS TO BE INSTALLED ON TWO DIFFERENT FINISH THICKNESSES, PROVIDE A HARDBOARD BACKER FOR THE ITEM TO SIT FLUSH. PROVIDE SEALANT AROUND ALL EDGES OF BACKER AND PAINT TO MATCH ADJACENT SURFACE.


KEYNOTE LEGEND

EQUIPMENT SCHEDULE

MARK	DESCRIPTION	COMMENTS	PROVIDED BY	INSTALLED BY
------	-------------	----------	-------------	--------------

RESTROOM ACCESSORY SCHEDULE

MARK	DESCRIPTION	COMMENTS	PROVIDED BY	INSTALLED BY
MR1	MIRROR - 3' - 0" H X 2' - 0" W			

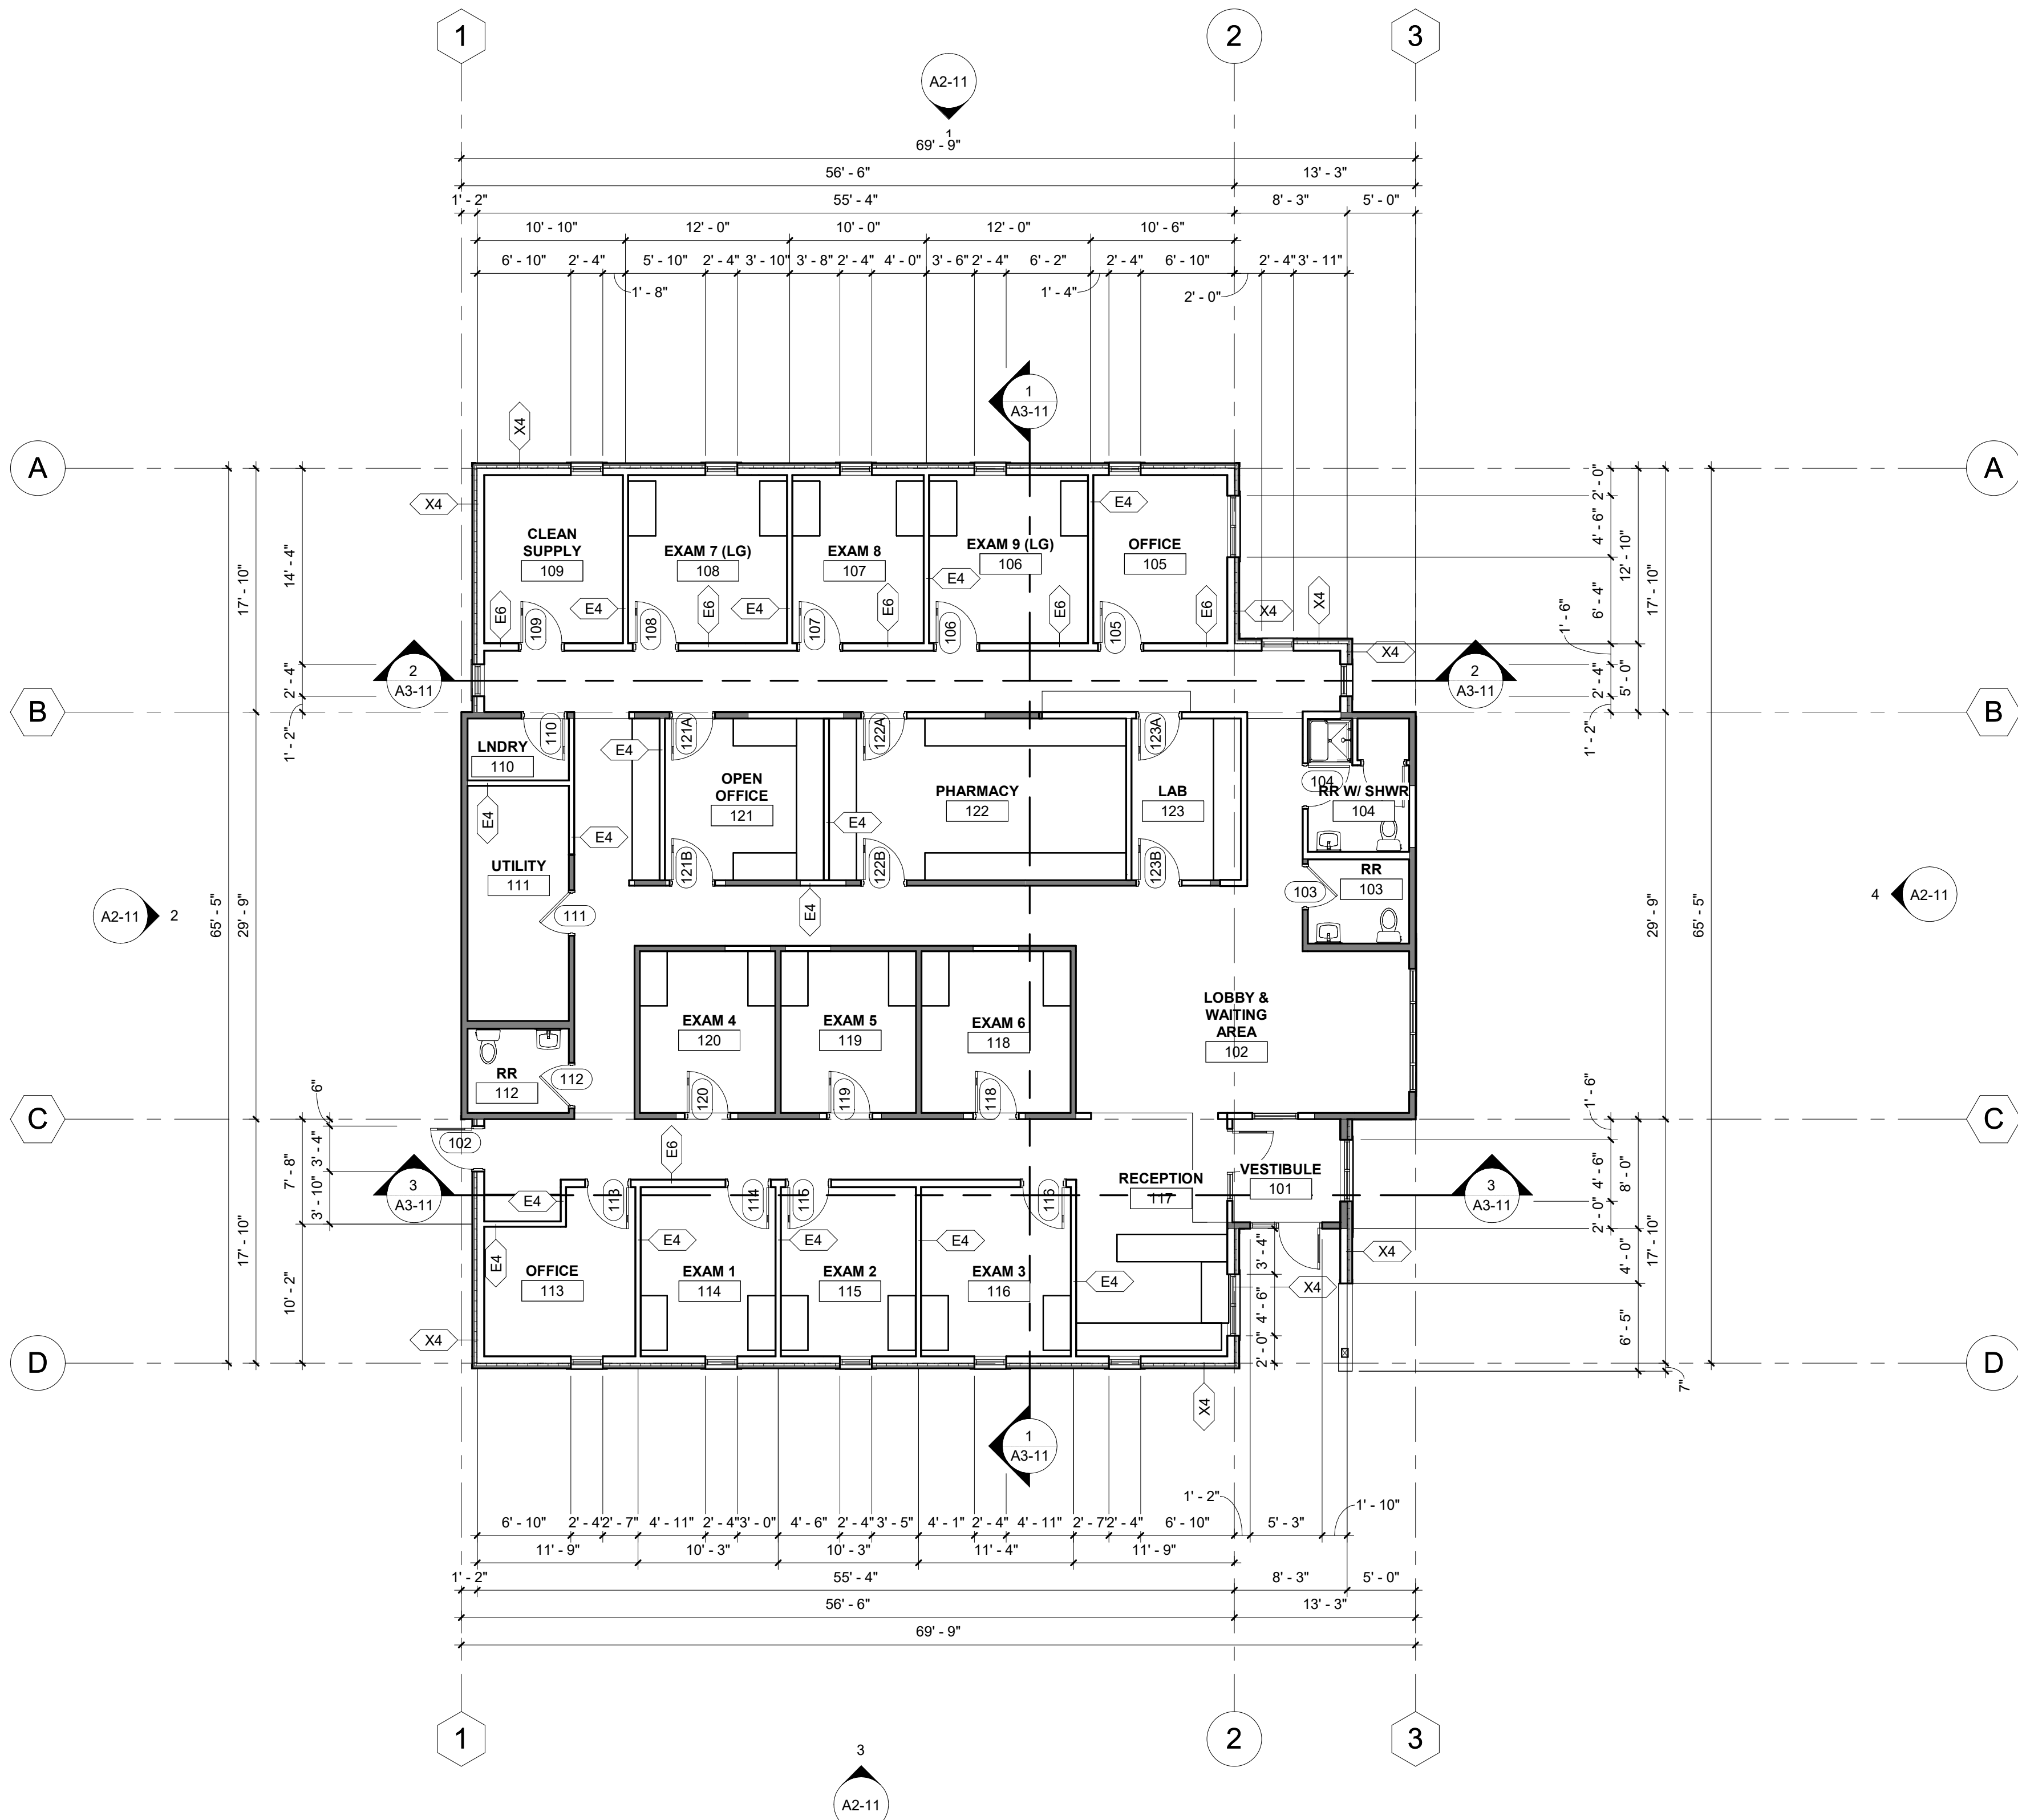

1 FLOOR PLAN
1/8" = 1'-0"

