


ZETTLER DESIGN STUDIO
 1609 Mississippi Street
 La Crosse, WI 54601
 P: (608) 844-1208
 E: MZettler0916@gmail.com

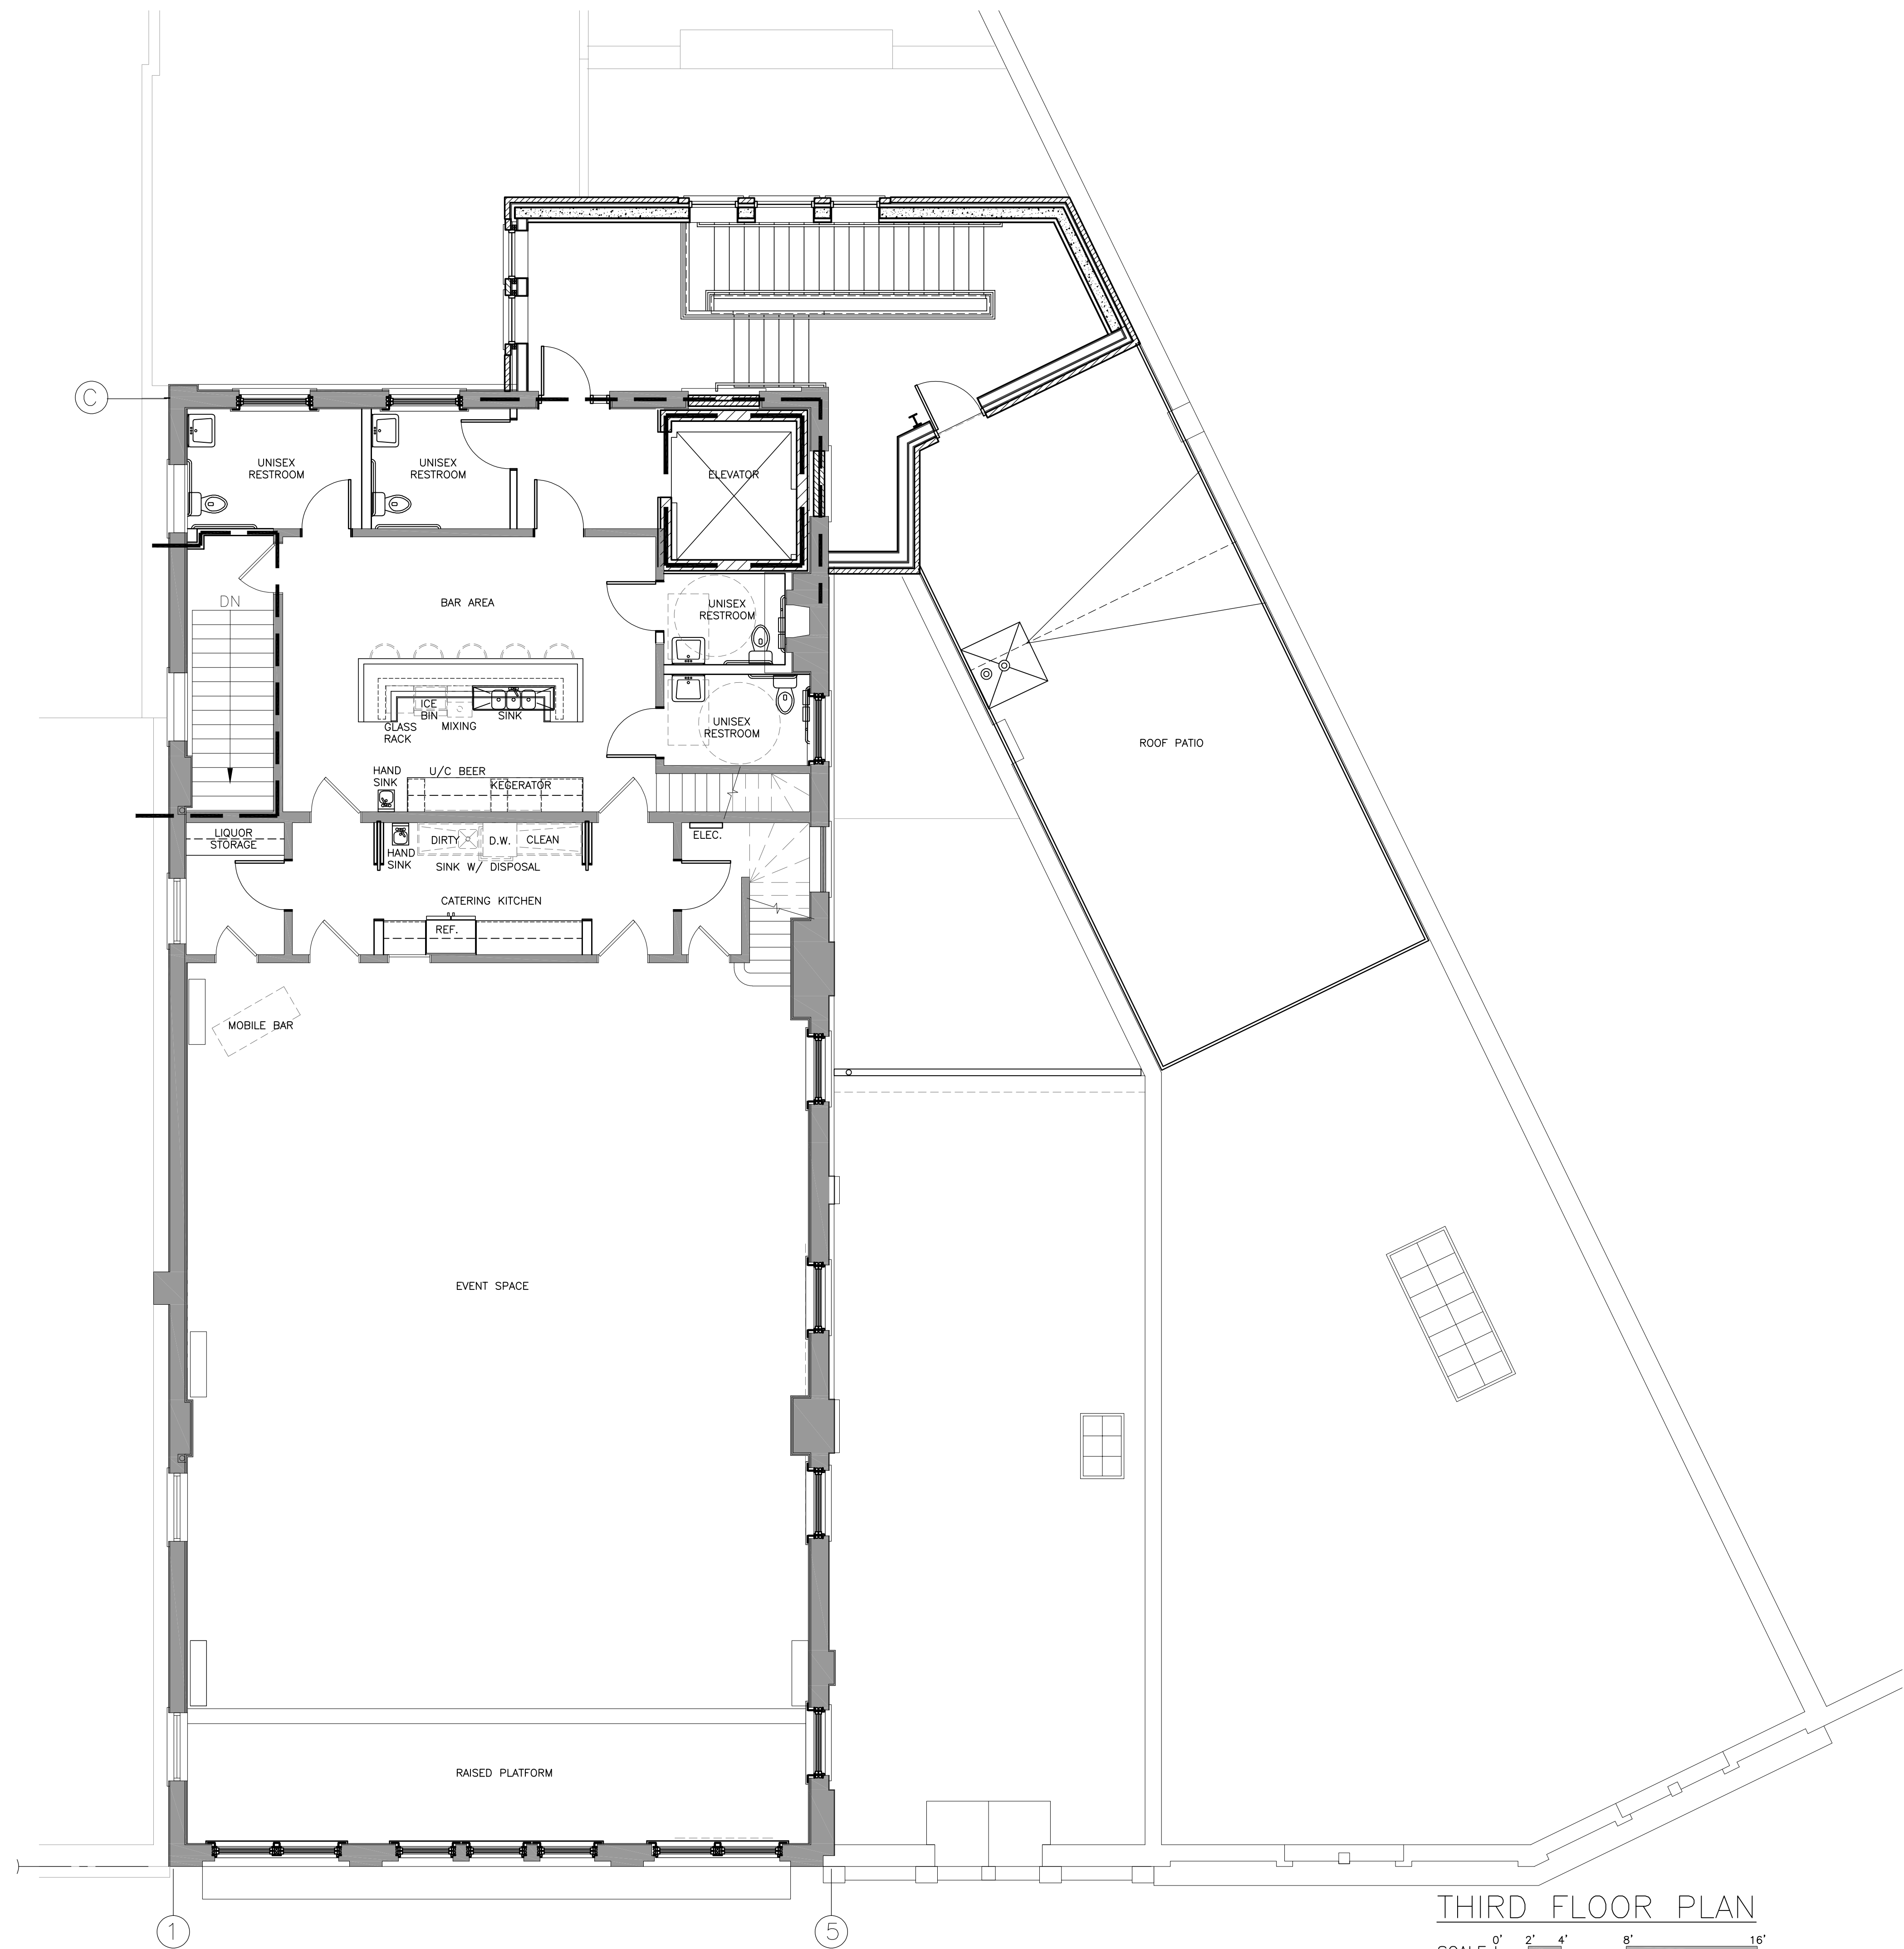

THIRD FLOOR PLAN

SCALE 0' 2' 4' 8' 16'

PROJECT: A PROJECT FOR DALE'S CLOTHING
 REHABILITATION OF THE HISTORIC ODD FELLOWS TEMPLE

PROJECT NUMBER:
 19006

CHECKED BY:
 M. ZETTLER

DRAWN BY:
 M. ZETTLER

DATE:
 06/09/2019

NOT FOR
 CONSTRUCTION

THIS DRAWING IS THE PROPERTY OF THE DESIGN PROFESSIONAL AND SHALL REMAIN HIS WRITTEN CONSENT SHALL BE OBTAINED FROM THE DESIGNER PRIOR TO ANY USE OR REPRODUCTION OTHER THAN THAT SPECIFICALLY AGREED TO.

SHEET NO.: