


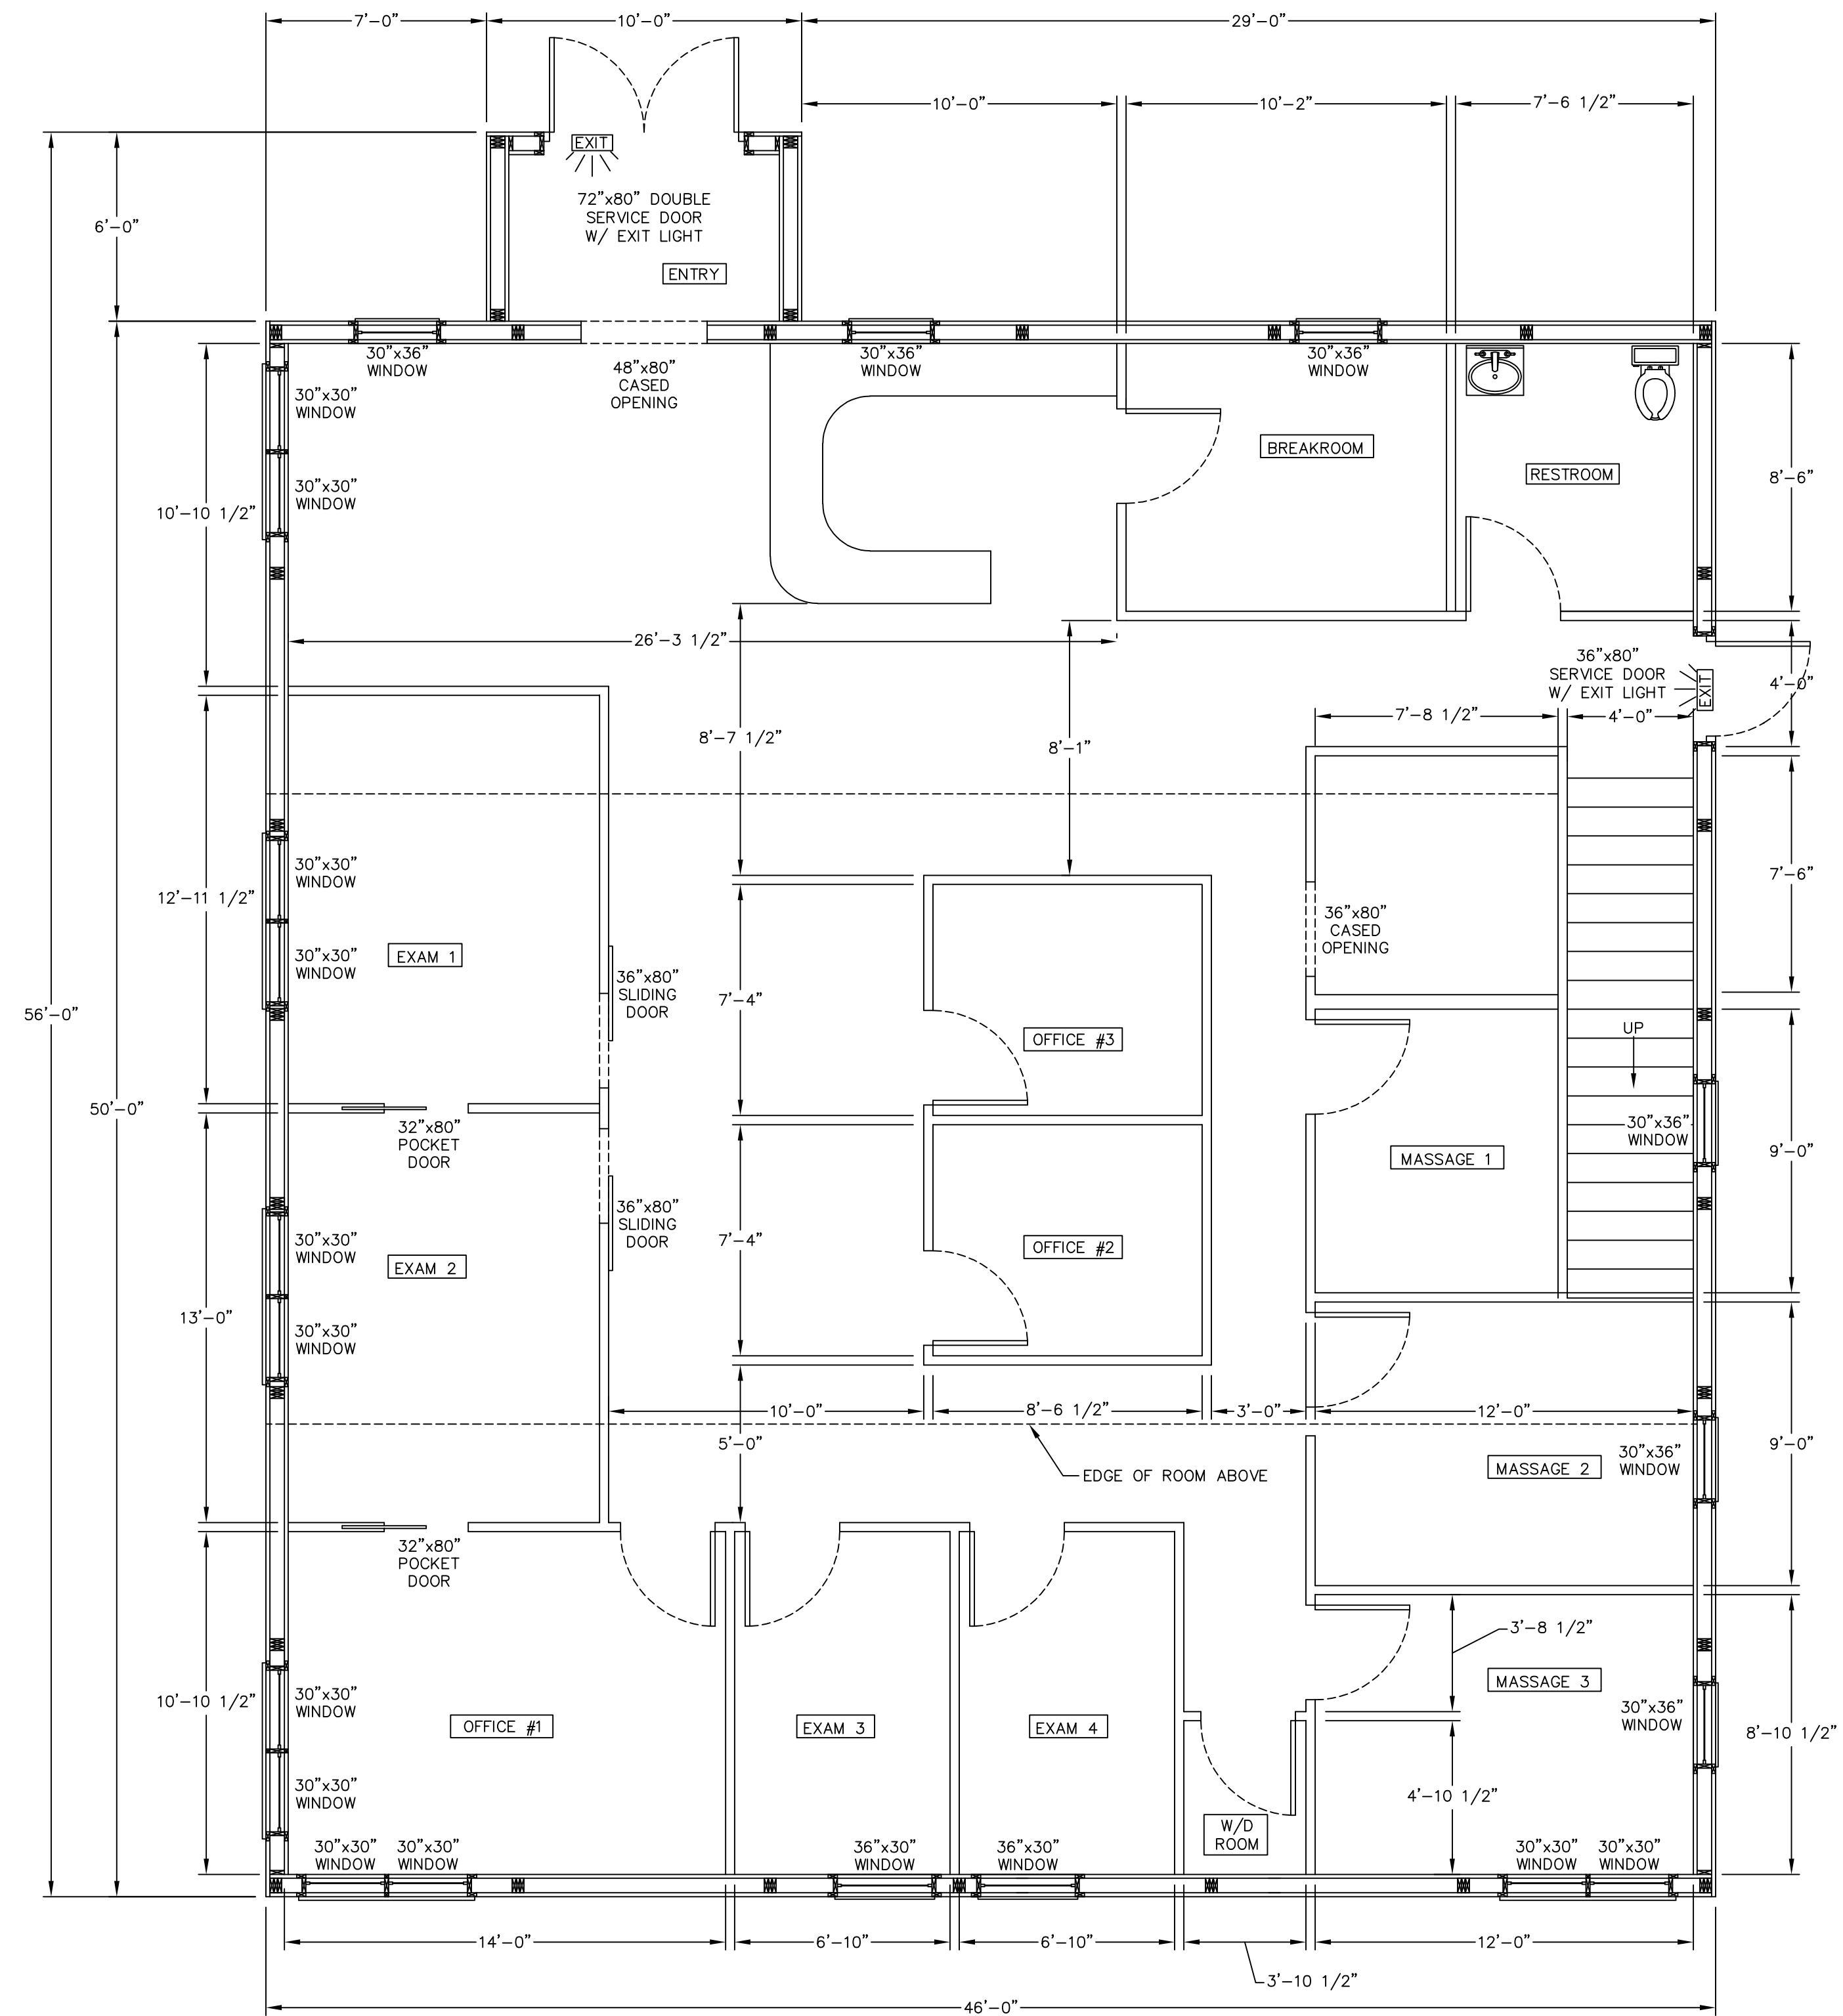


FIRST FLOOR INTERIOR LAYOUT
SCALE: 1/4"=1'-0"



Siding: LP SmartSiding - Horizontal 8"
Color: Alabaster




Roof: ProSnap Steel Panel
Color: Midnight Black

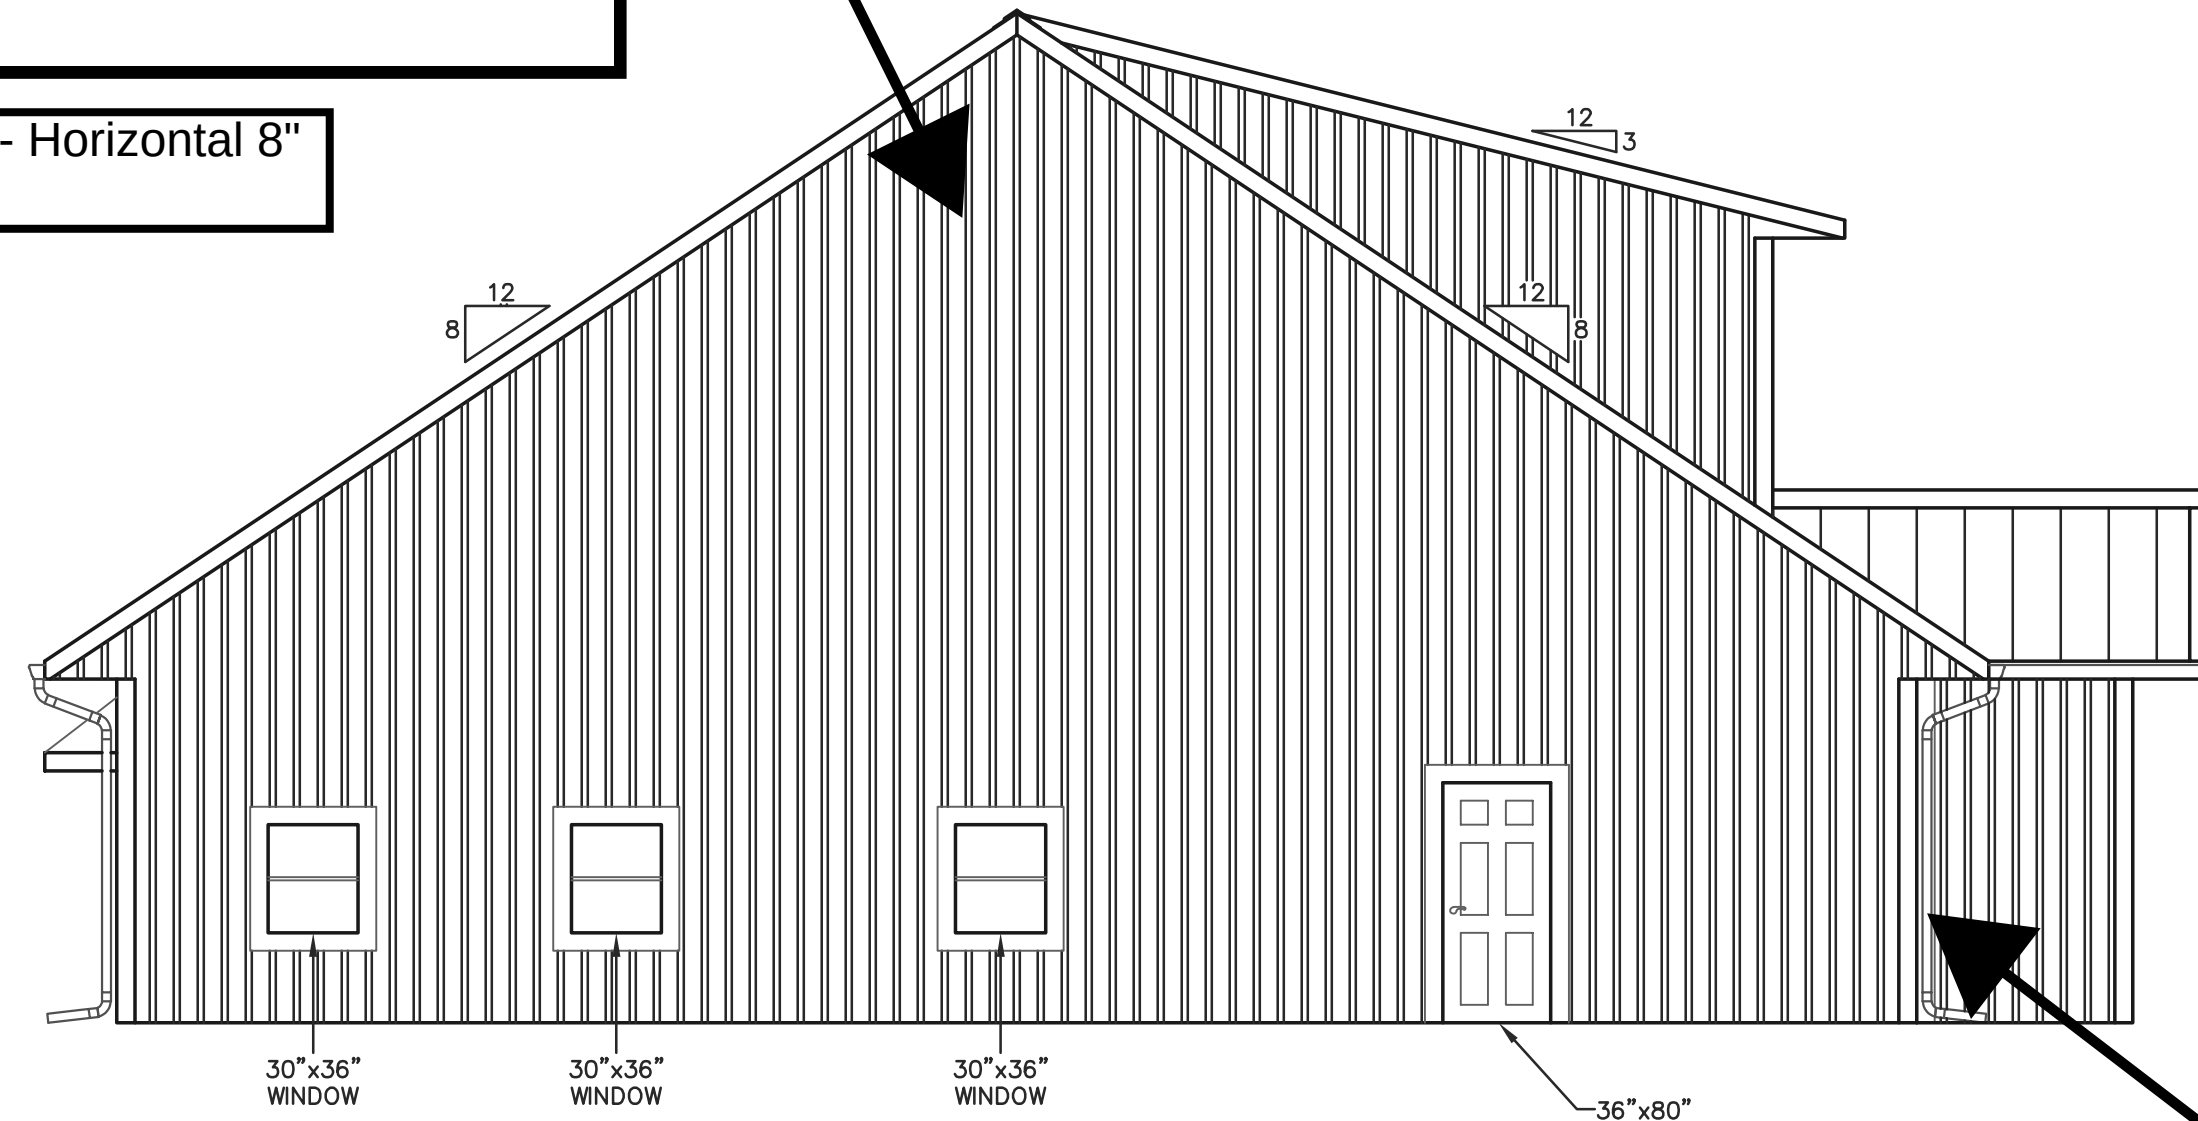

EAST ELEVATION


Windows
Color:Black
Trim: 5 1/2" Alabaster

Gutters
Color:Black

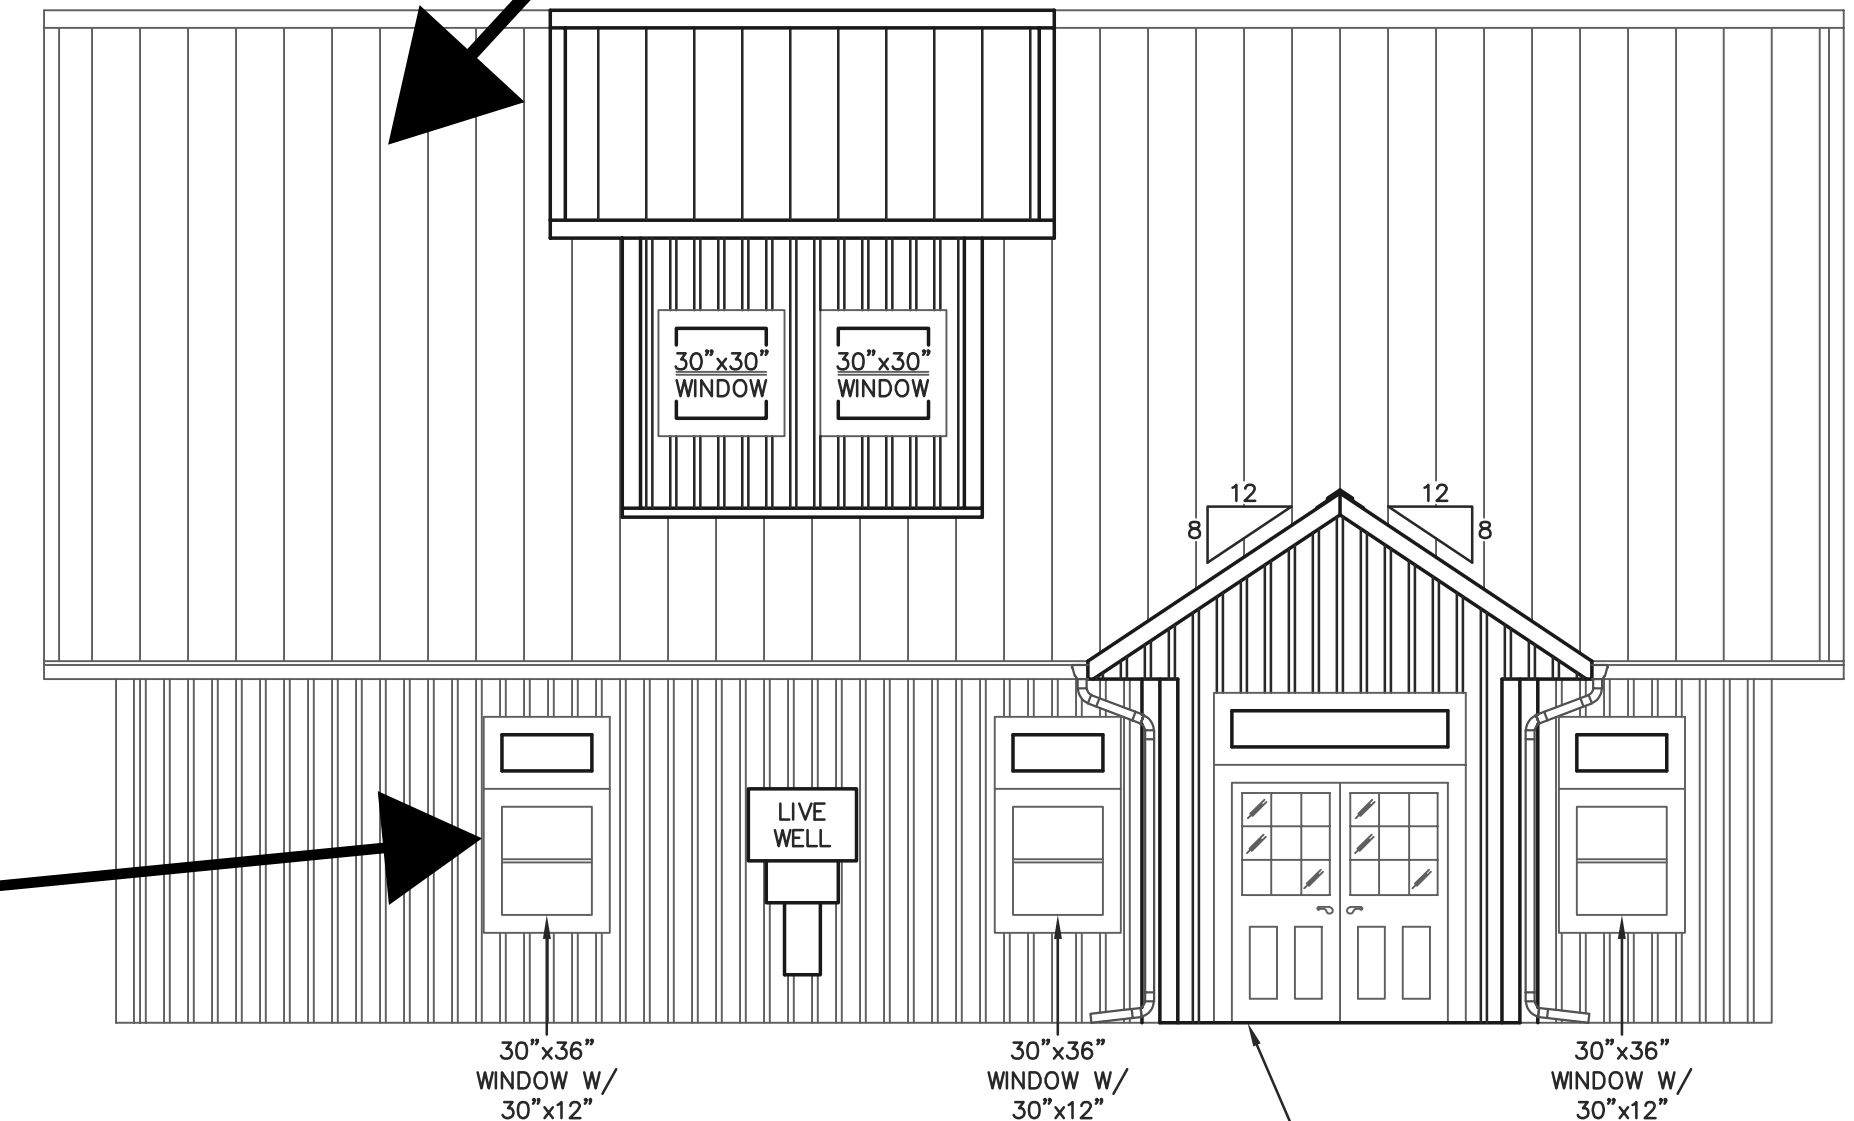


NORTH ELEVATION


72"x80" DOUBLE SERVICE DOOR
W/ 72"x12" TRANSOM (ABOVE)

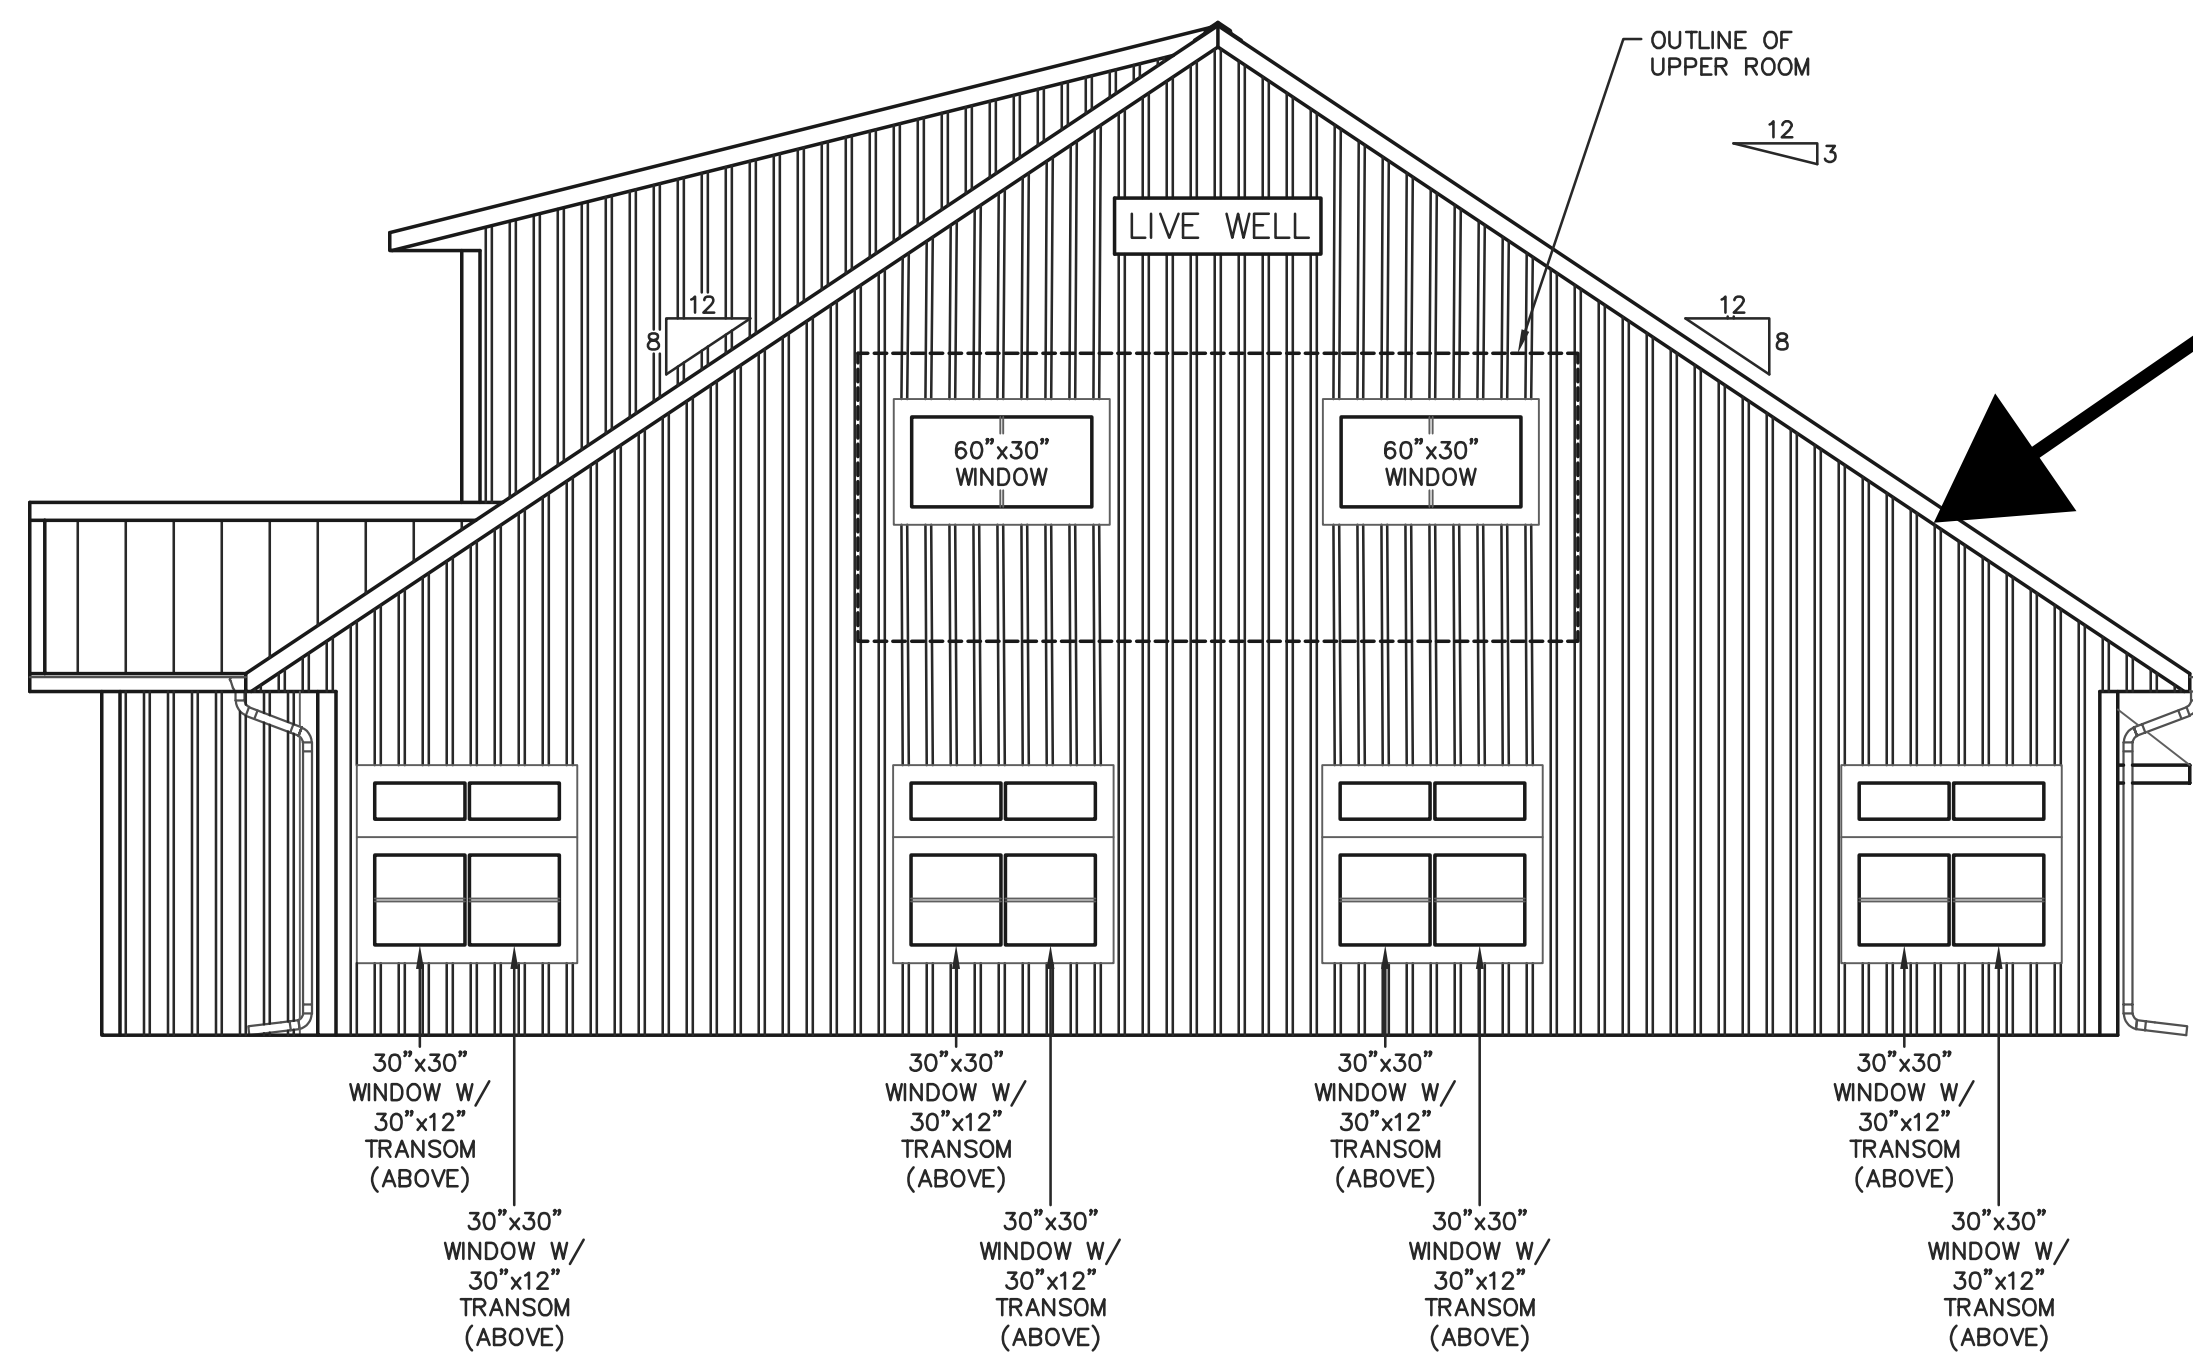

WEST ELEVATION

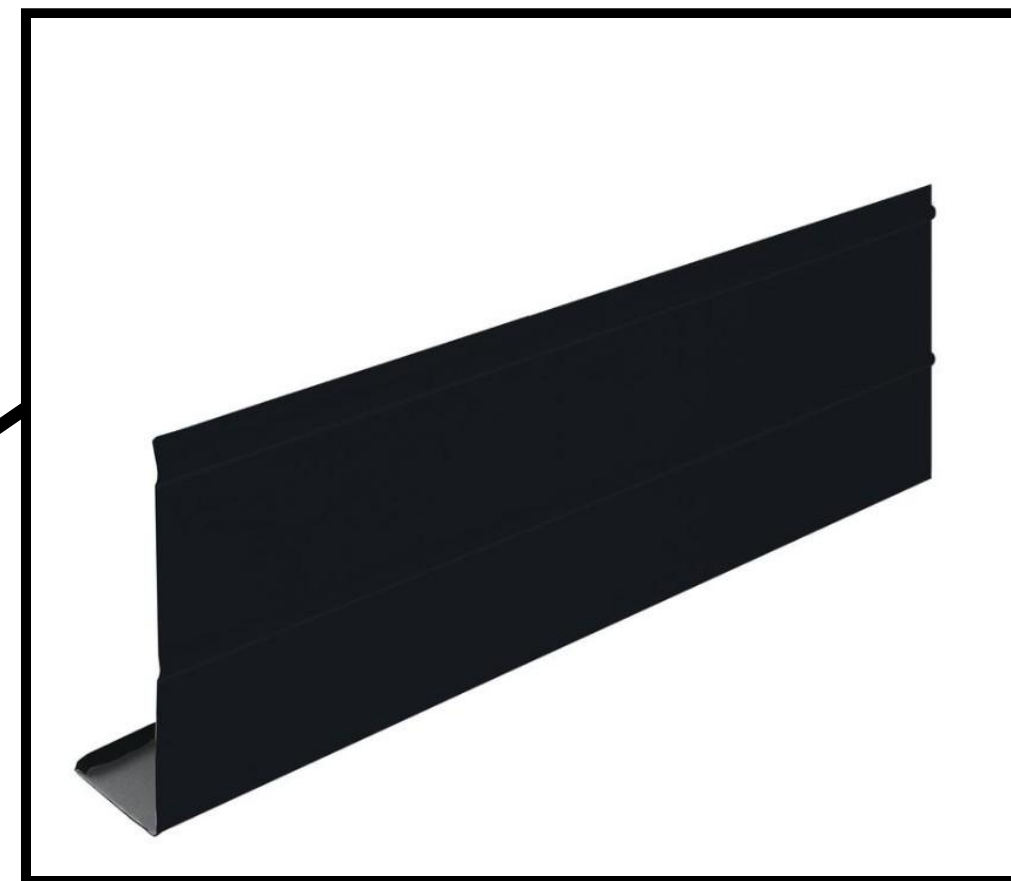

Facia
Color: Black

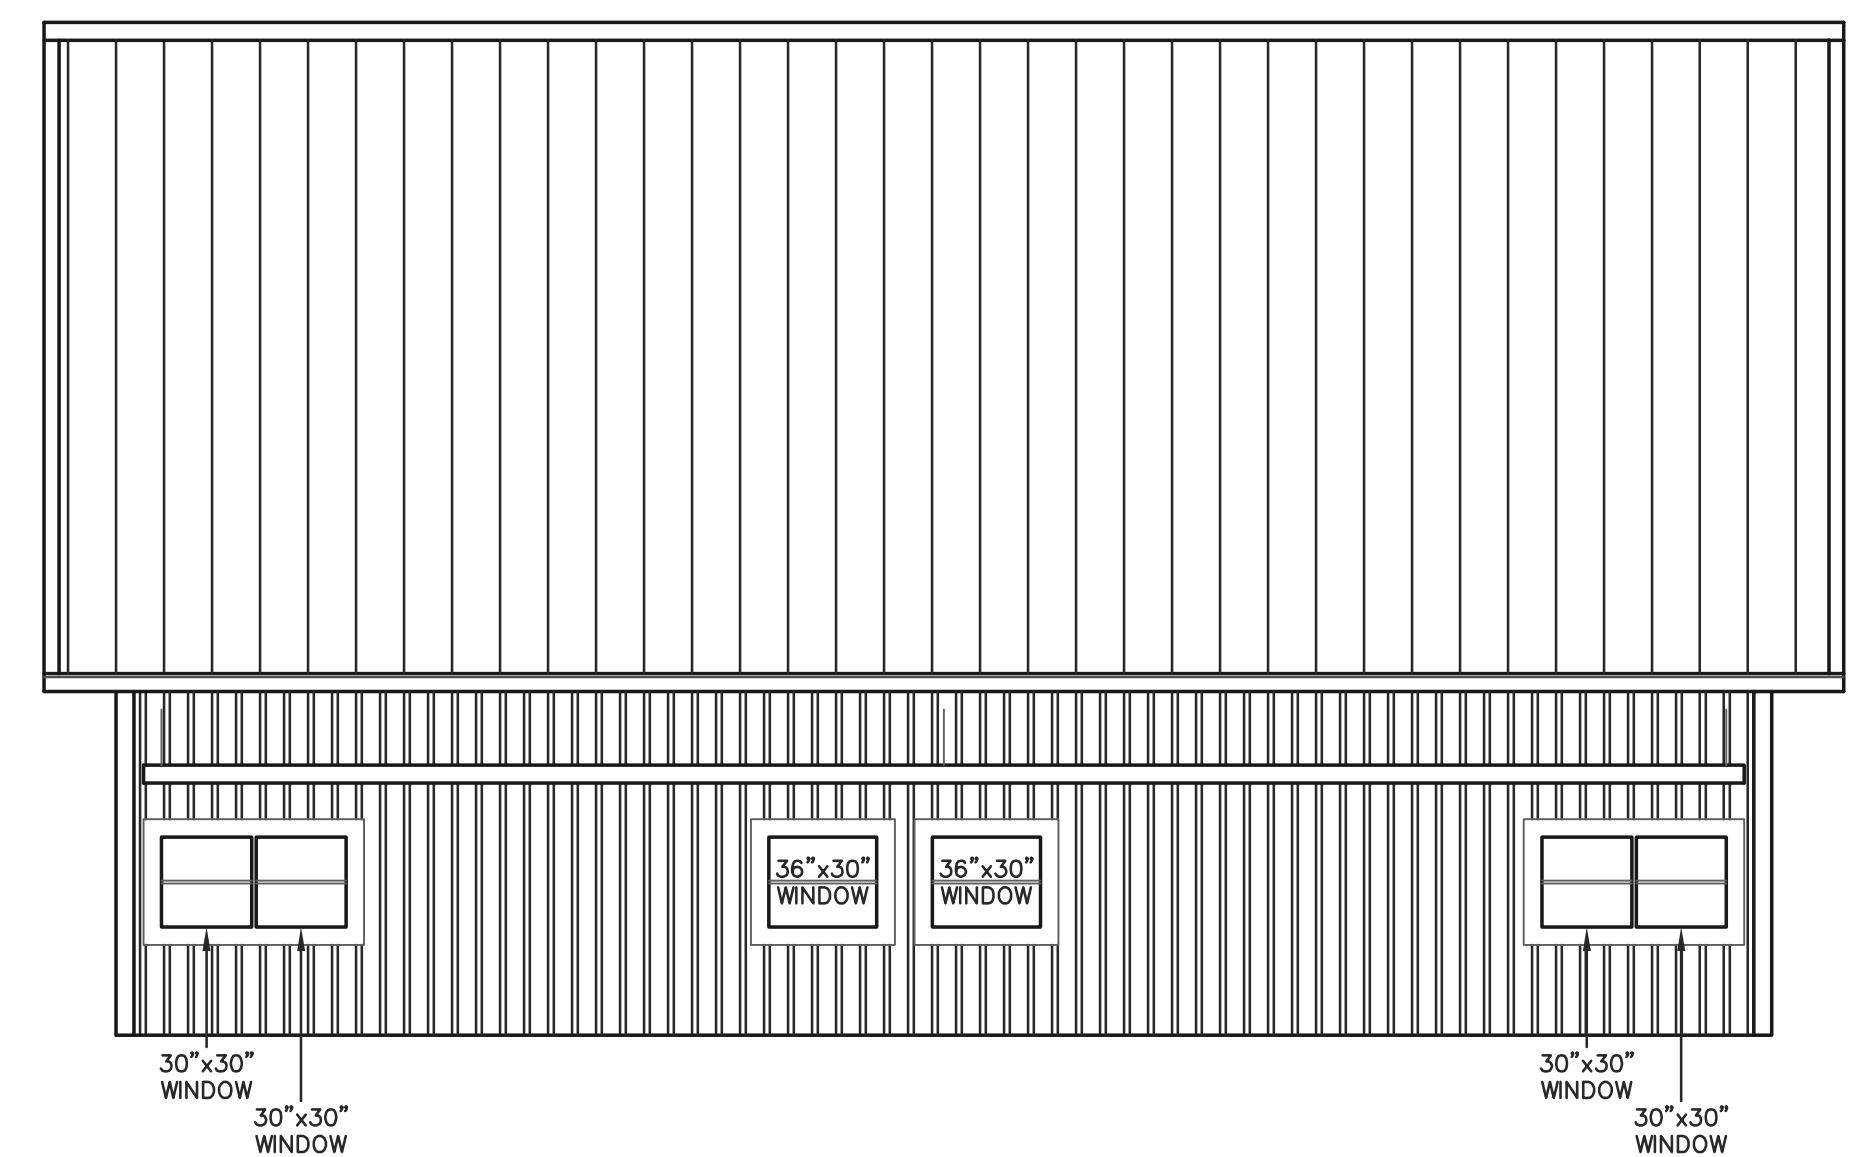

SOUTH ELEVATION

ELEVATIONS
SCALE: 3/16"=1'-0"