


BUILDER  
**DAVE RUDRUD**  
608 386 3751

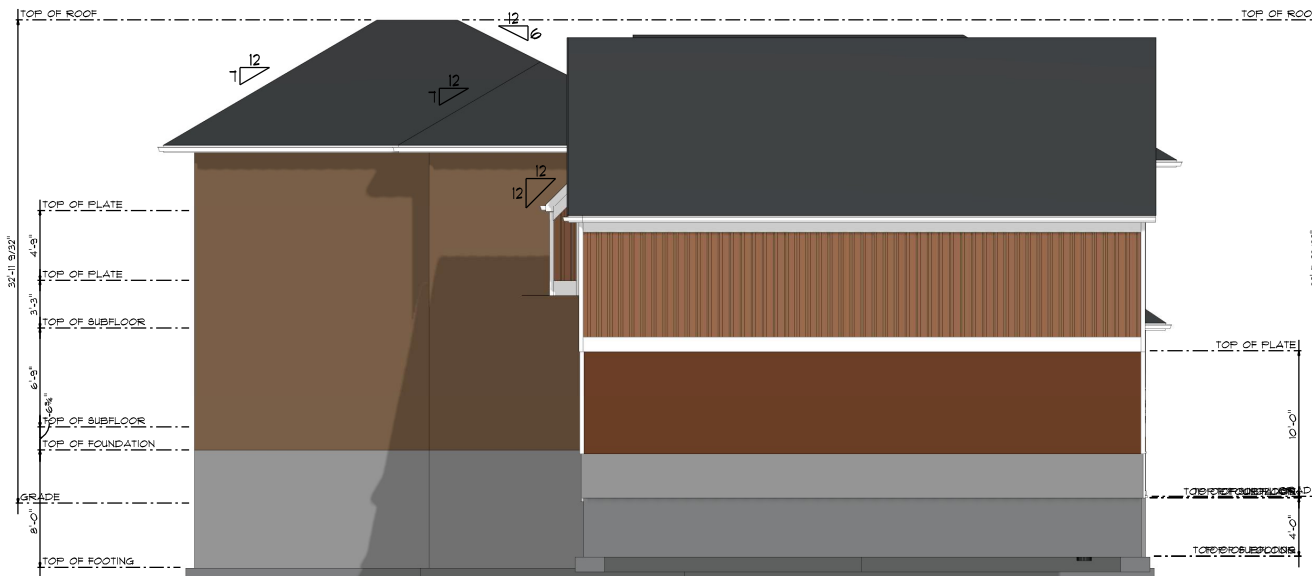

**EAST ELEVATION**  
SCALE: 1/4" = 1'-0"

FINAL PLANS

PLAN DATE REVISIONS		
NO.	DATE	DESCRIPTION
3		REVISIONS
2	01.19.21	FINAL6 KMG
1	01.11.21	PRELIMINARY KMG
NO.	DATE:	DESCRIPTION: BY:

OWNER GREG GROB  
PROJECT # 012021-1  
ADDRESS: 1024 CASS ST  
LA CROSSE WI 54601

EMAIL:  
PHONE:

SHEET NUMBER

**A 7**

SHEET OF

**ELEVATIONS**