


DIGNITY HOMES

412 Liberty St.
La Crosse, WI 54601

Description:
Proposed Site Plan

Sheet:

0.1

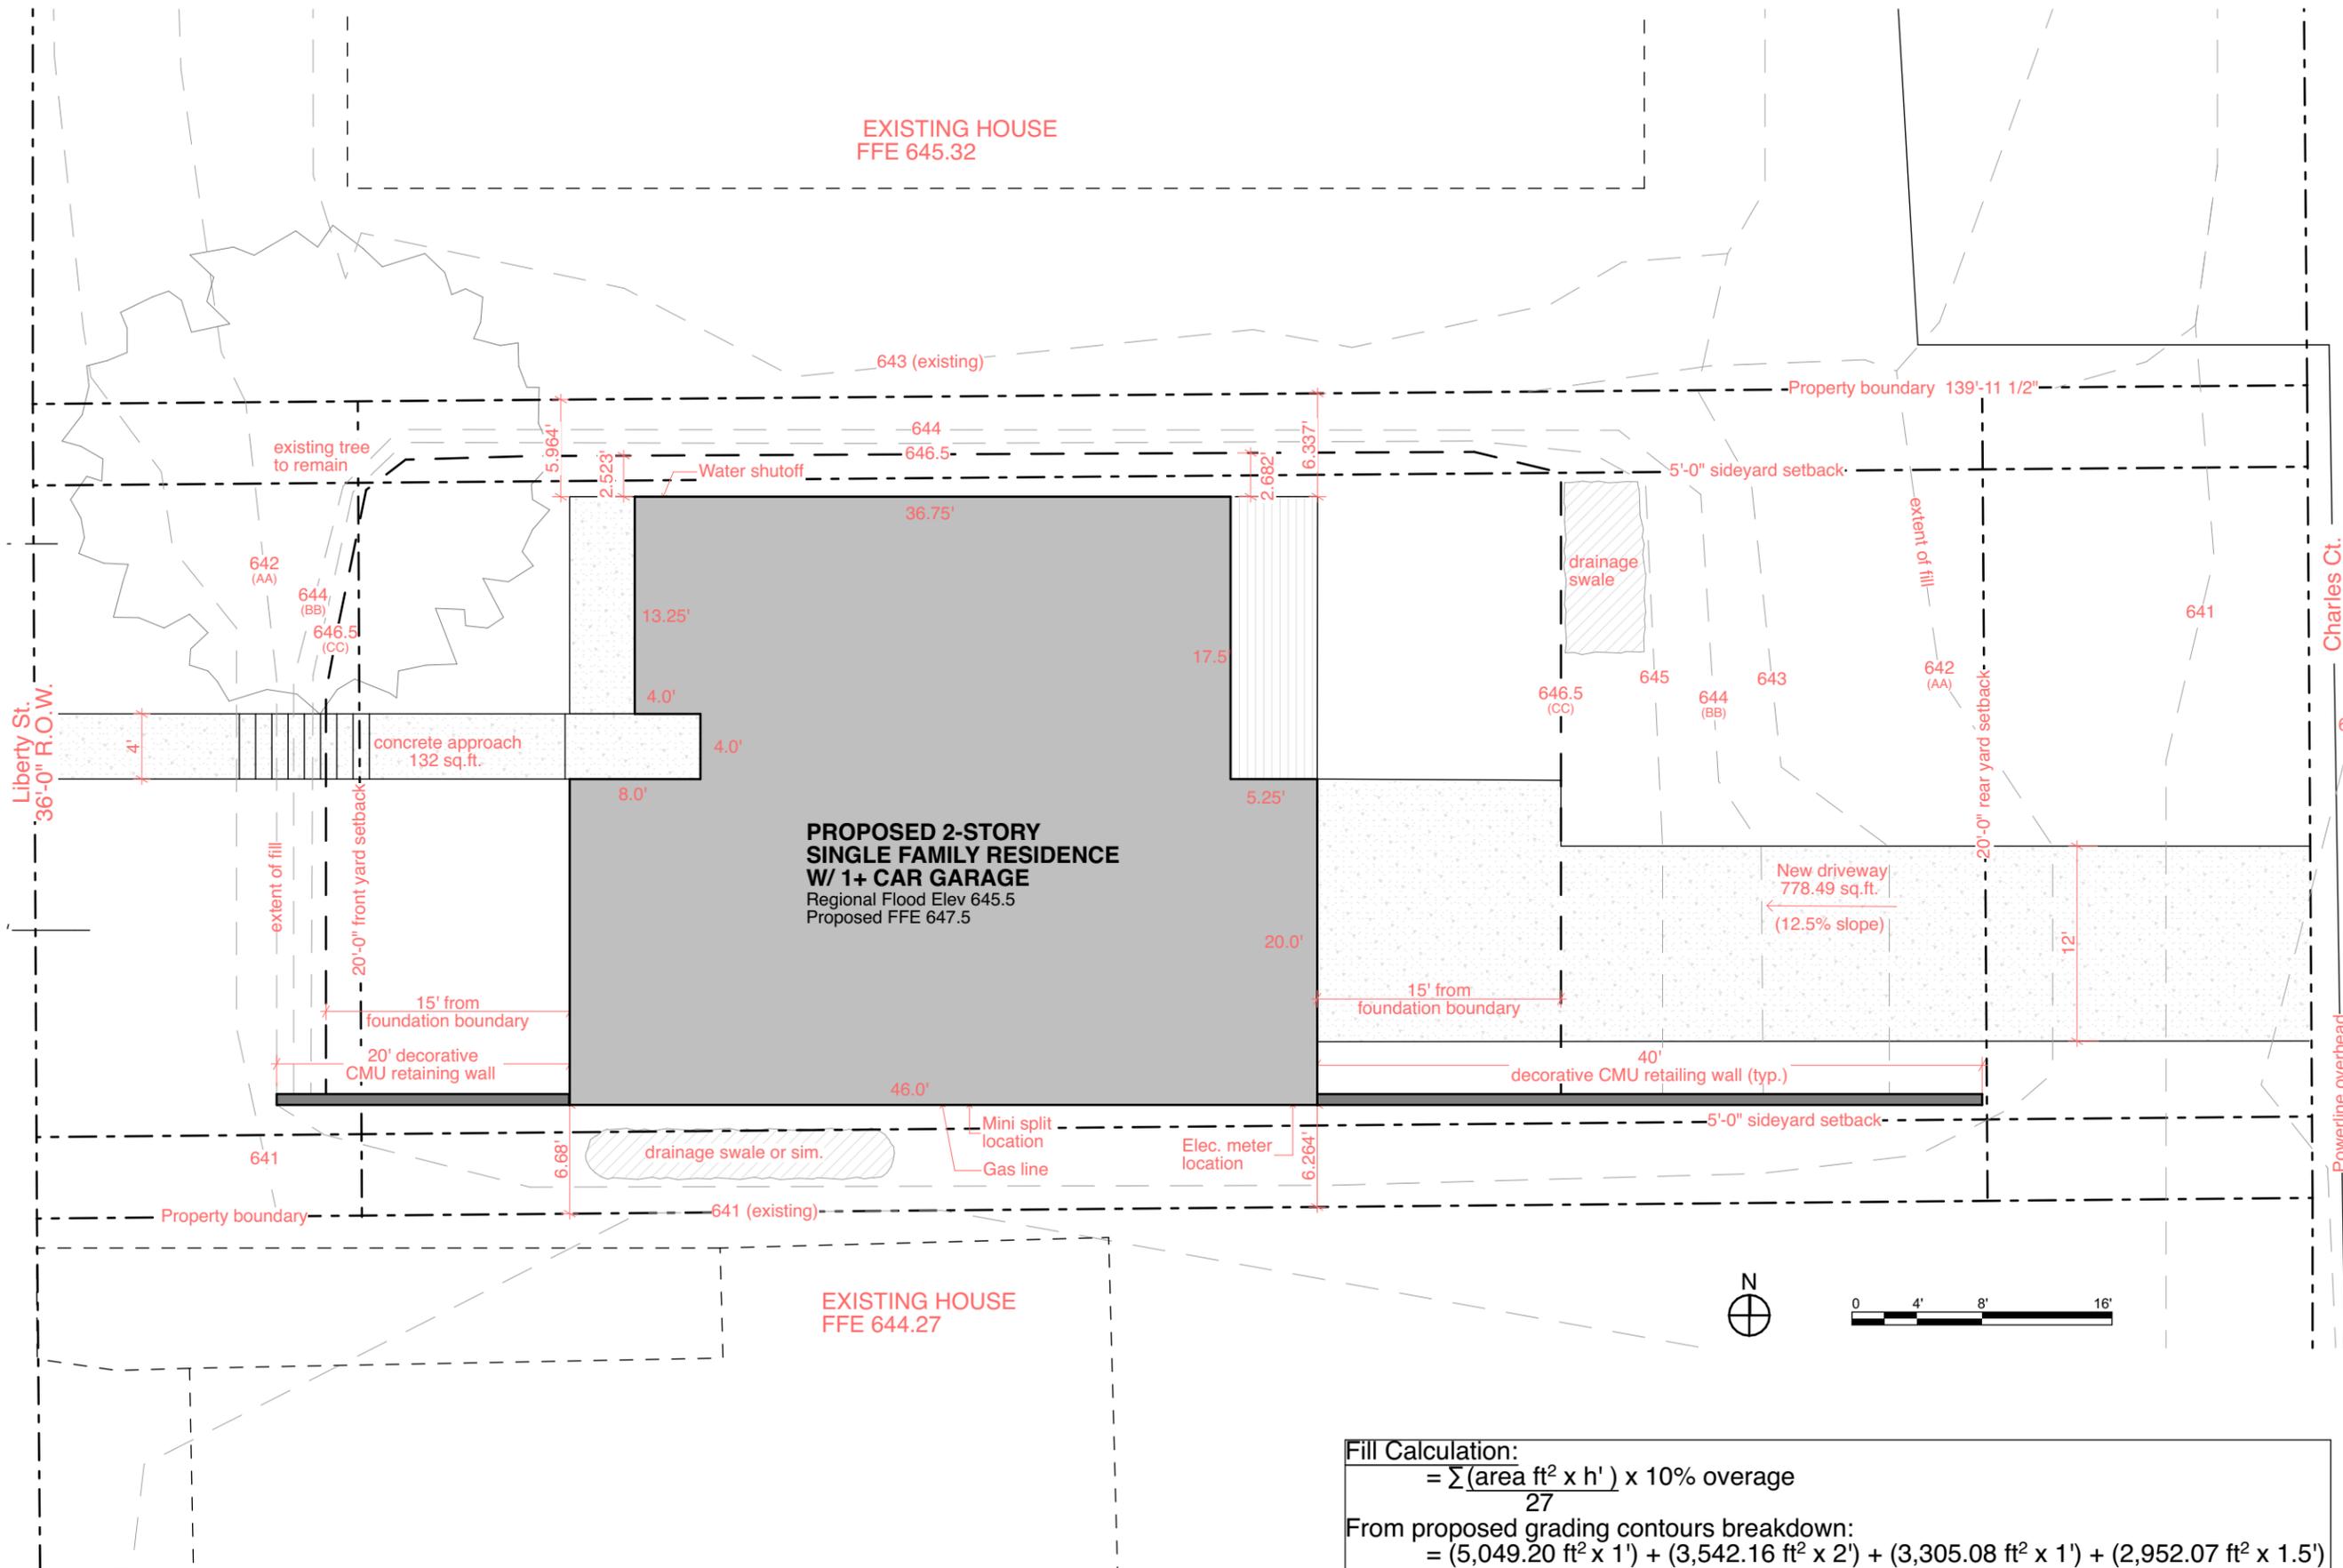

1
0.1
SITE PLAN
SCALE: 1" = 10'

Fill Calculation:

$$= \sum \frac{(\text{area ft}^2 \times h')}{27} \times 10\% \text{ overage}$$
 From proposed grading contours breakdown:

$$= (5,049.20 \text{ ft}^2 \times 1') + (3,542.16 \text{ ft}^2 \times 2') + (3,305.08 \text{ ft}^2 \times 1') + (2,952.07 \text{ ft}^2 \times 1.5')$$

$$= 19,866.71 \text{ cu ft} / 27$$

$$= 735.8 \text{ yards} \times 1.10$$
Total fill material needed: 810 yards



DIGNITY HOMES

412 Liberty St.
La Crosse, WI 54601

Description:
Main Level


1
1.0
MAIN LEVEL FLOOR PLAN
SCALE: 3/16" = 1'-0"

Sheet:

1.0

Client:
Dignity Homes
P.O. Box 532 La Crosse
WI 54602

SCHEMATIC DESIGN
DOCUMENTS DEPICTING
DESIGN INTENTION ONLY

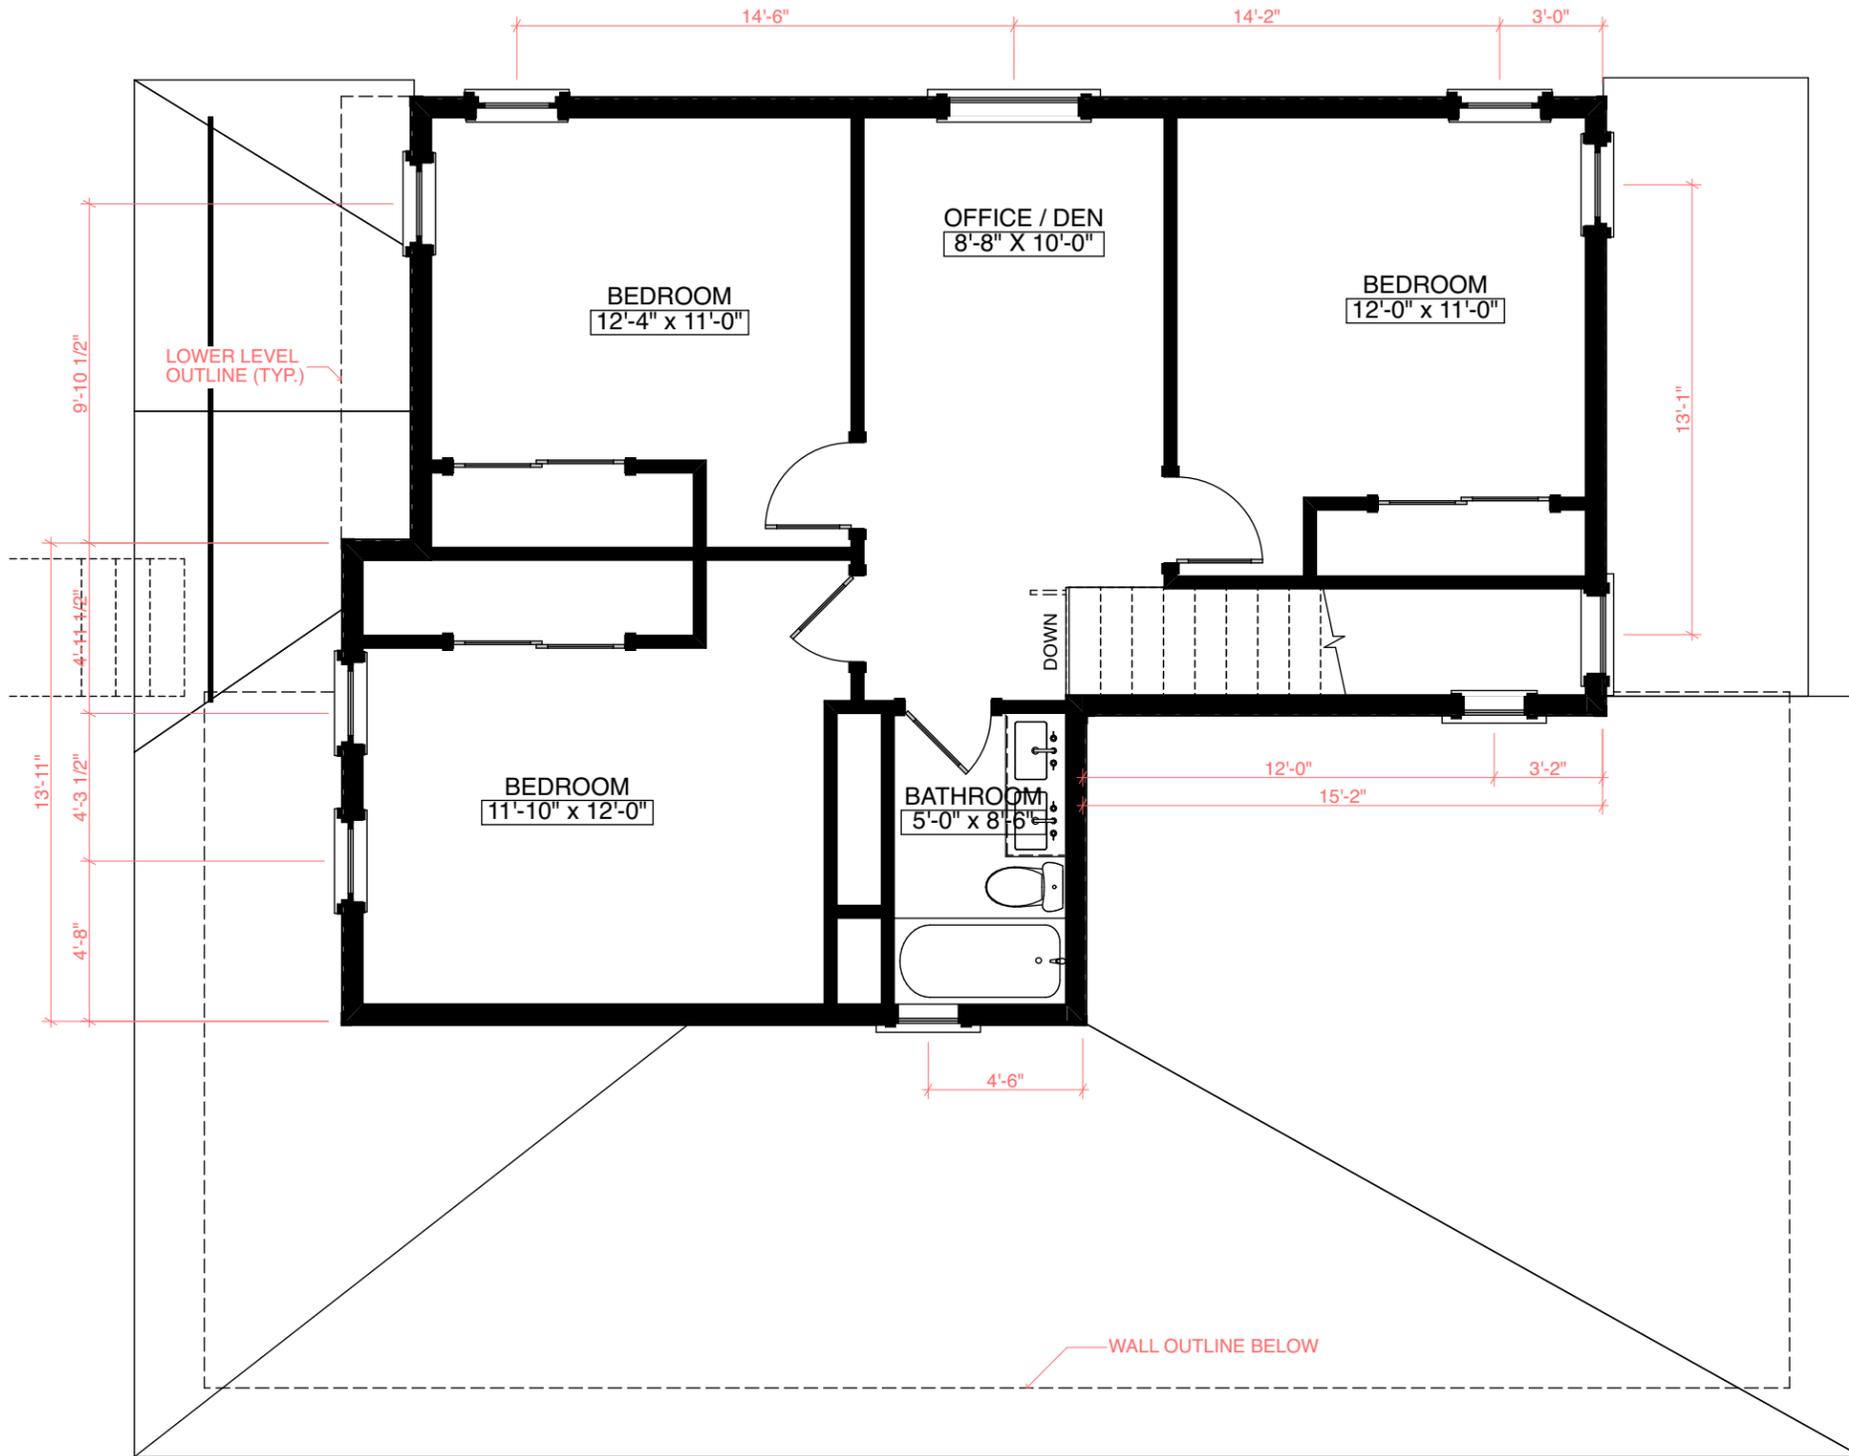

DIGNITY HOMES

412 Liberty St.
La Crosse, WI 54601

Description:
Upper Level

1
1.2
UPPER LEVEL FLOOR PLAN
SCALE: 3/16" = 1'-0"

Sheet:
1.2


DIGNITY HOMES

412 Liberty St.
La Crosse, WI 54601


Description:
Roof

Sheet:

1.3

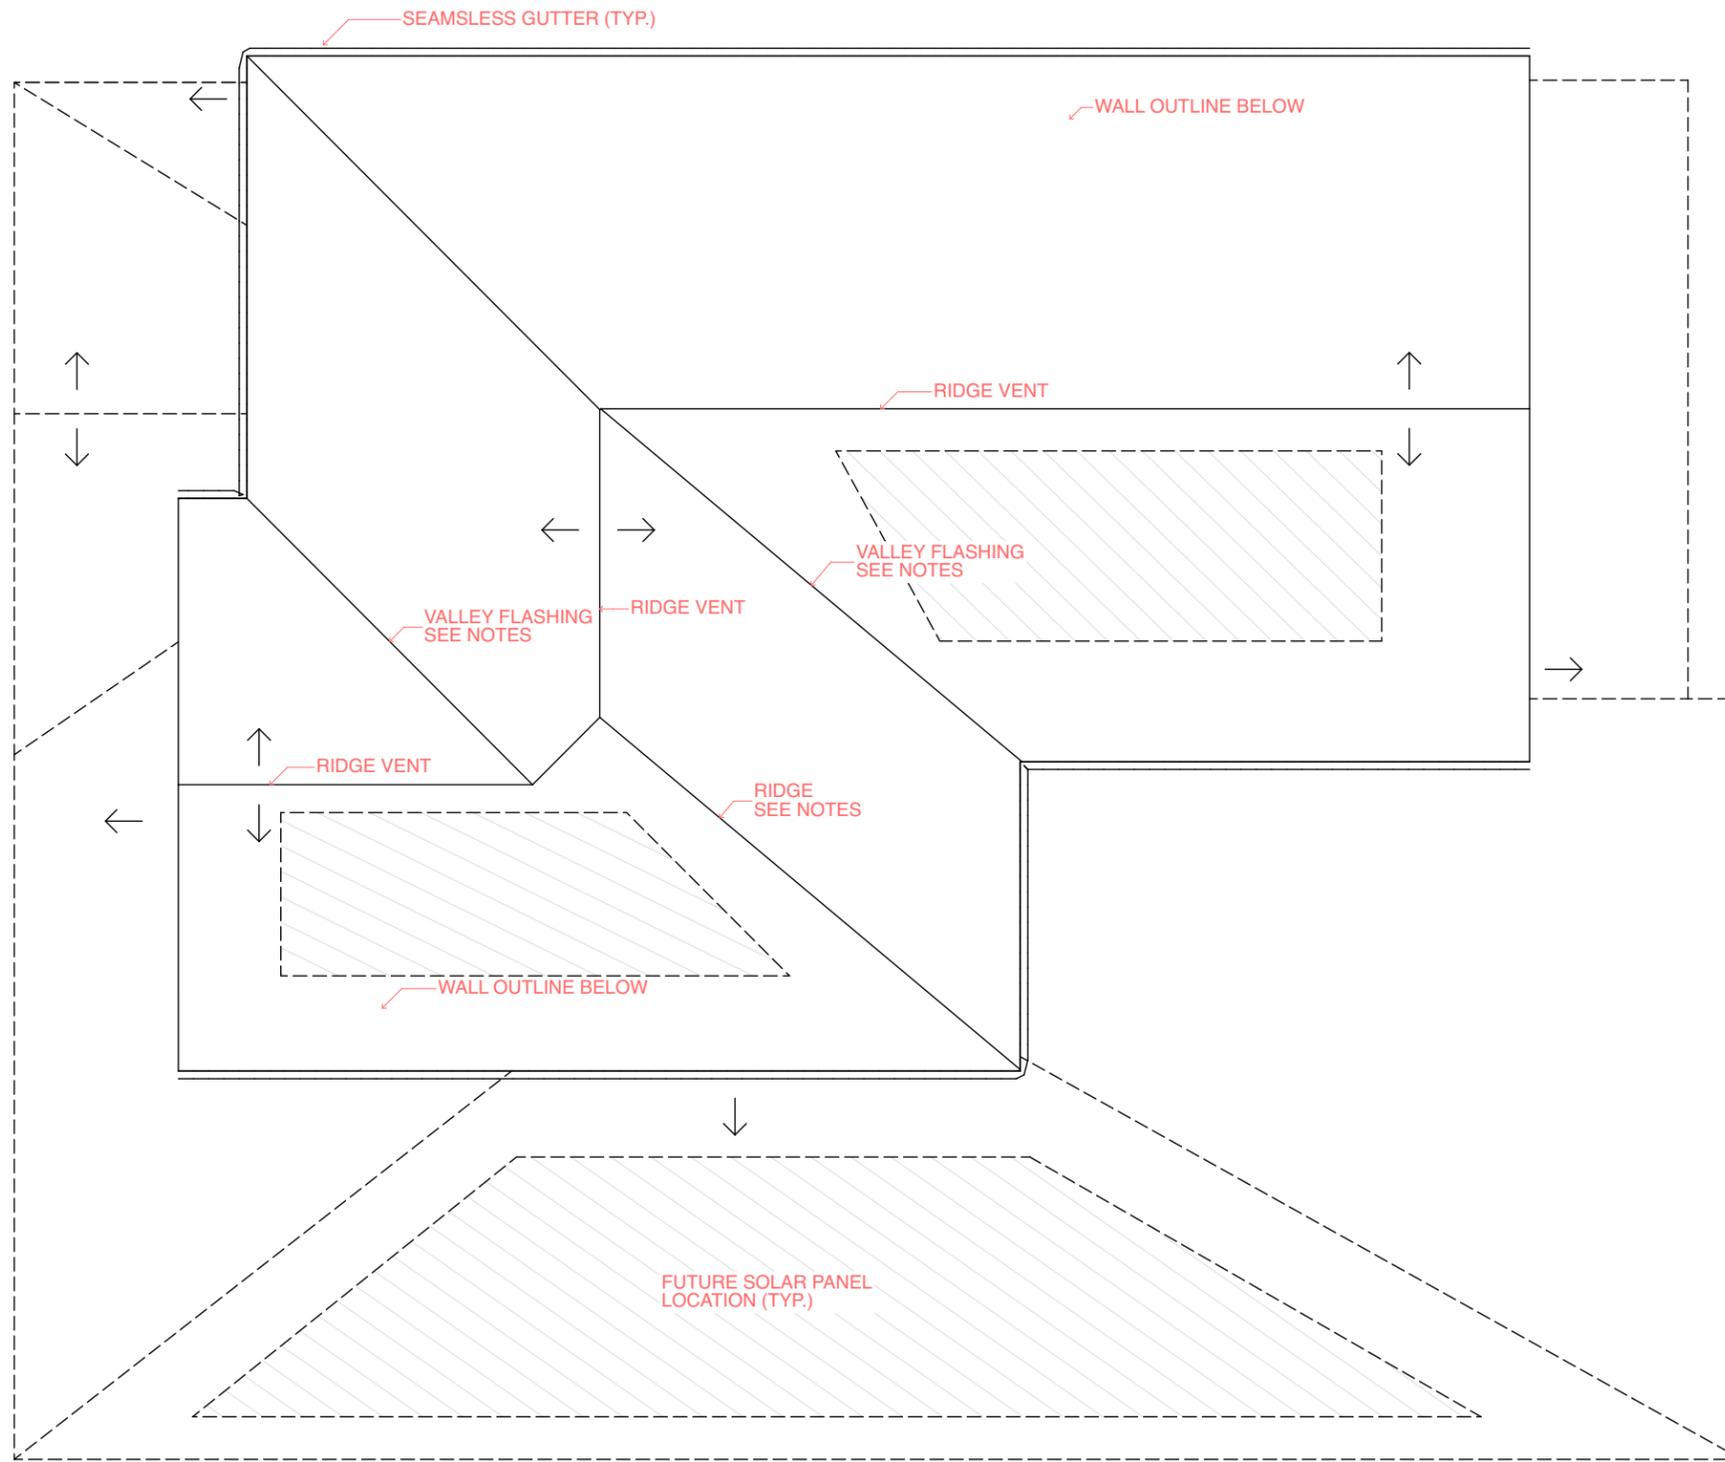

1 ROOF PLAN
1.3 SCALE: 3/16" = 1'-0"

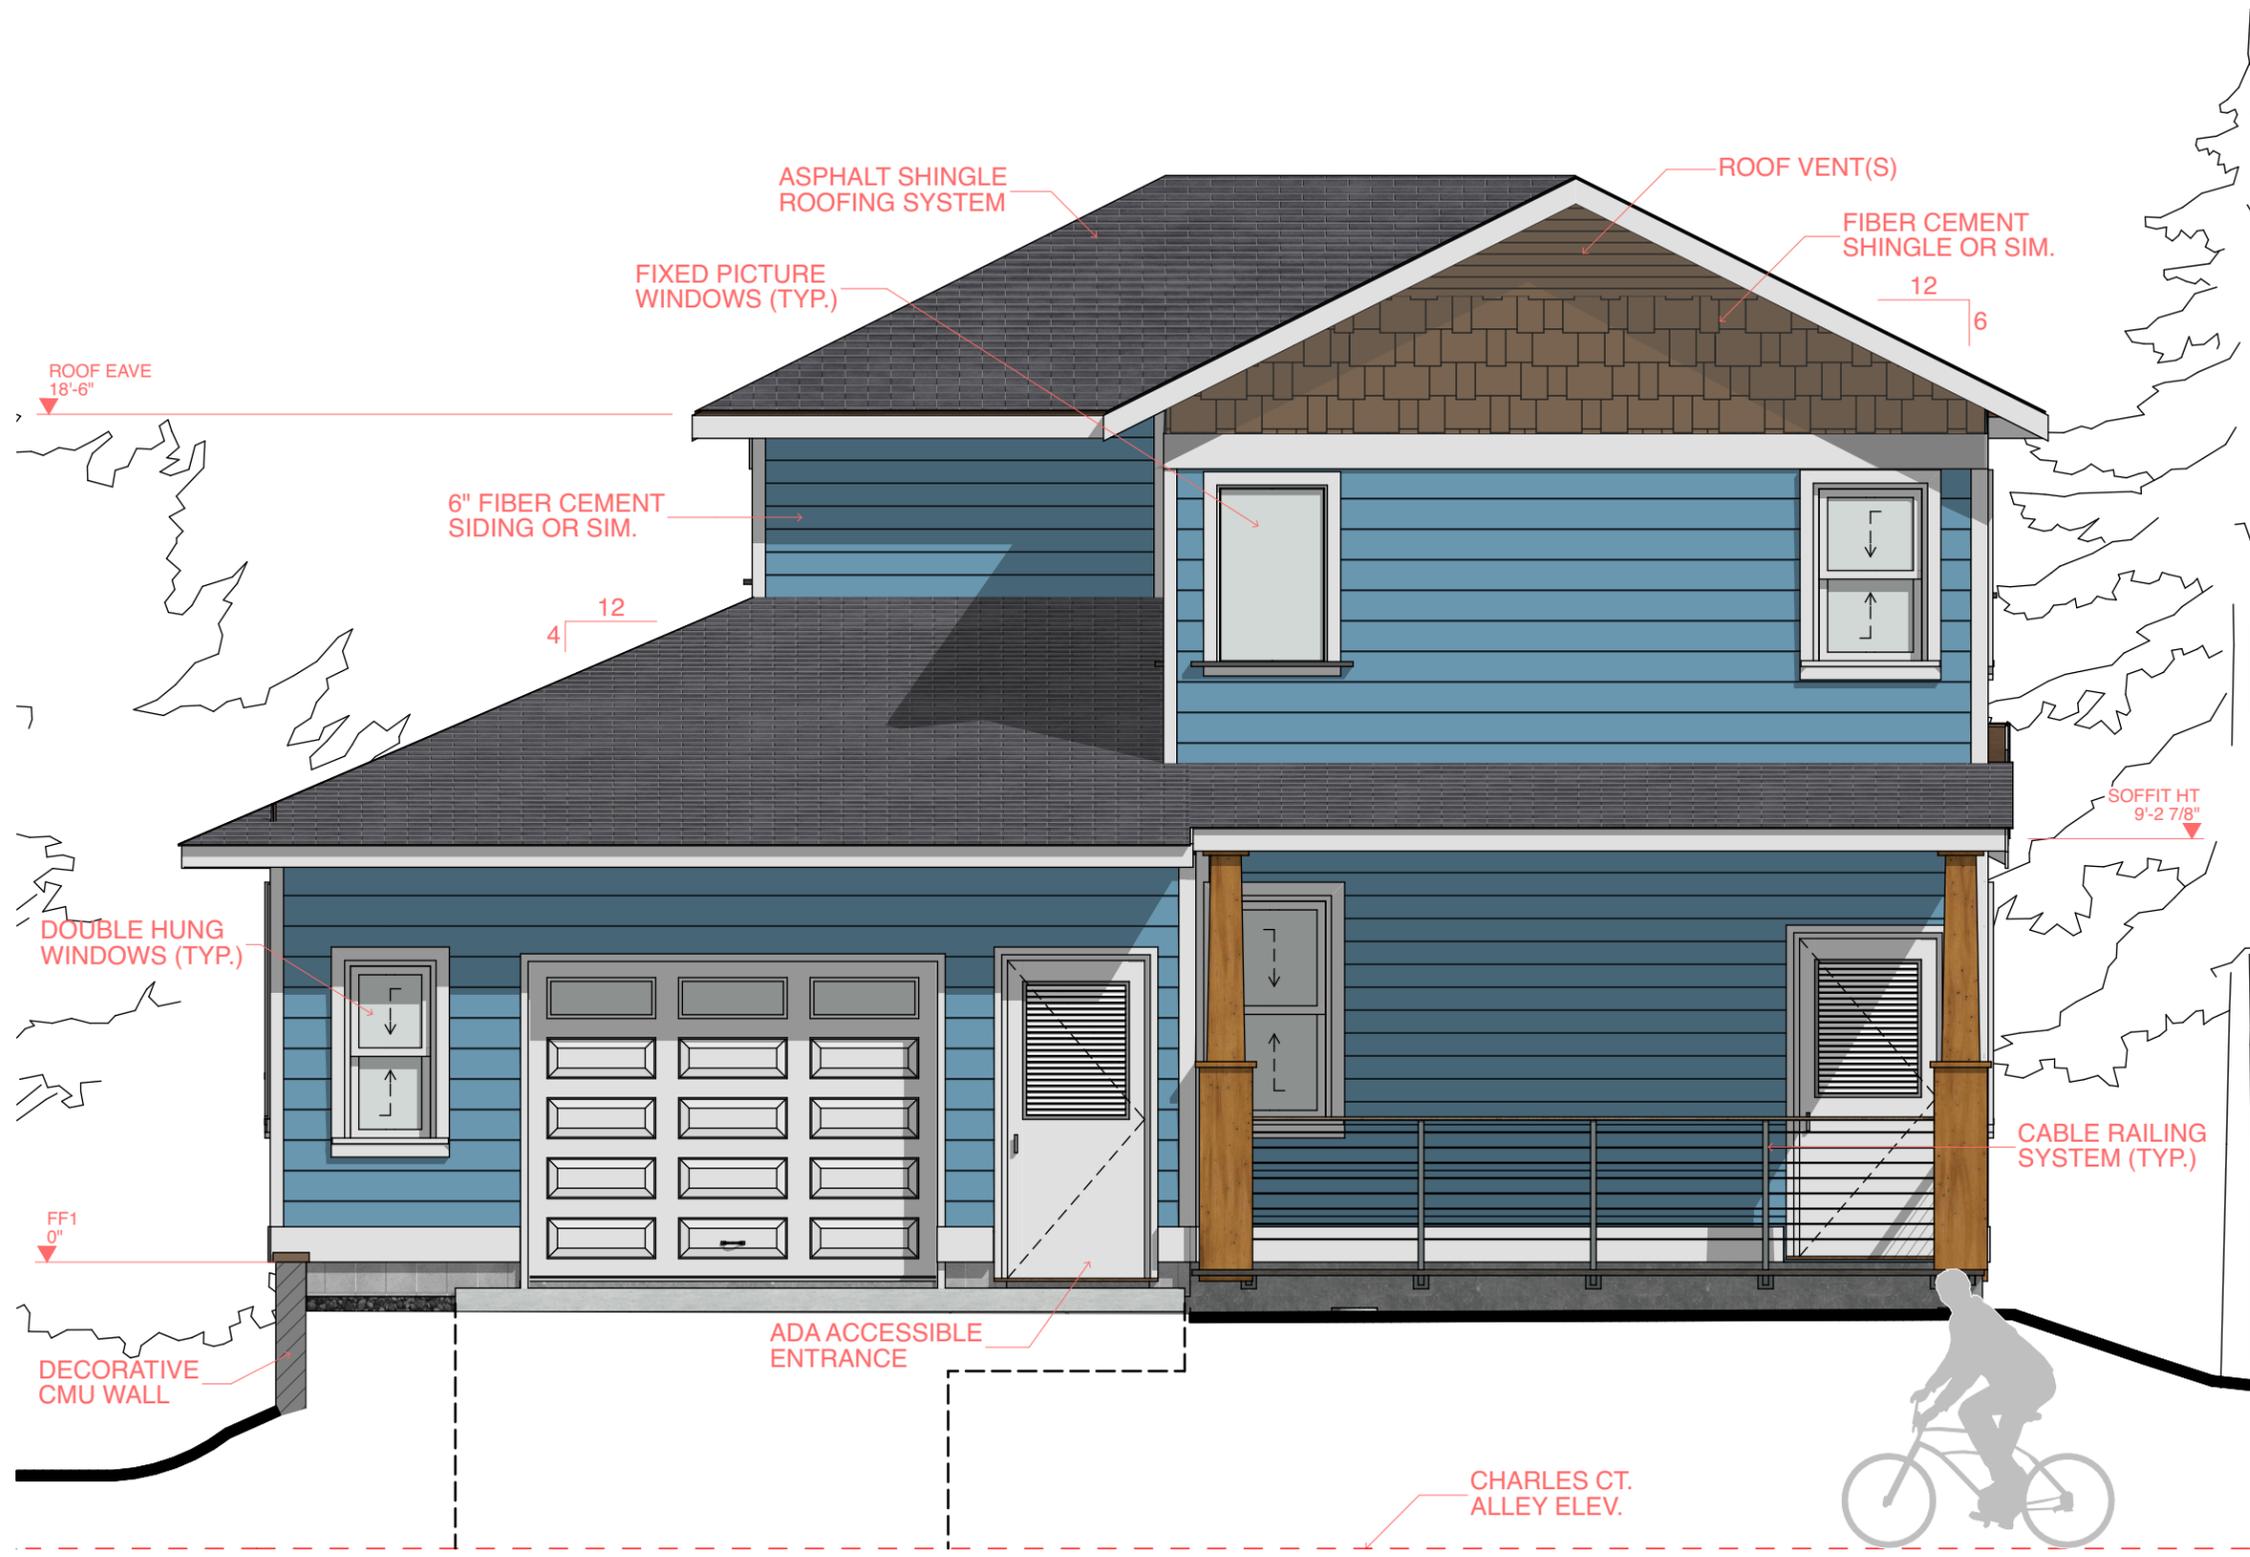


DIGNITY HOMES

412 Liberty St.
La Crosse, WI 54601

Description:
East Elevation

1 EAST ELEVATION
2.1 SCALE: 1/4" = 1'-0"

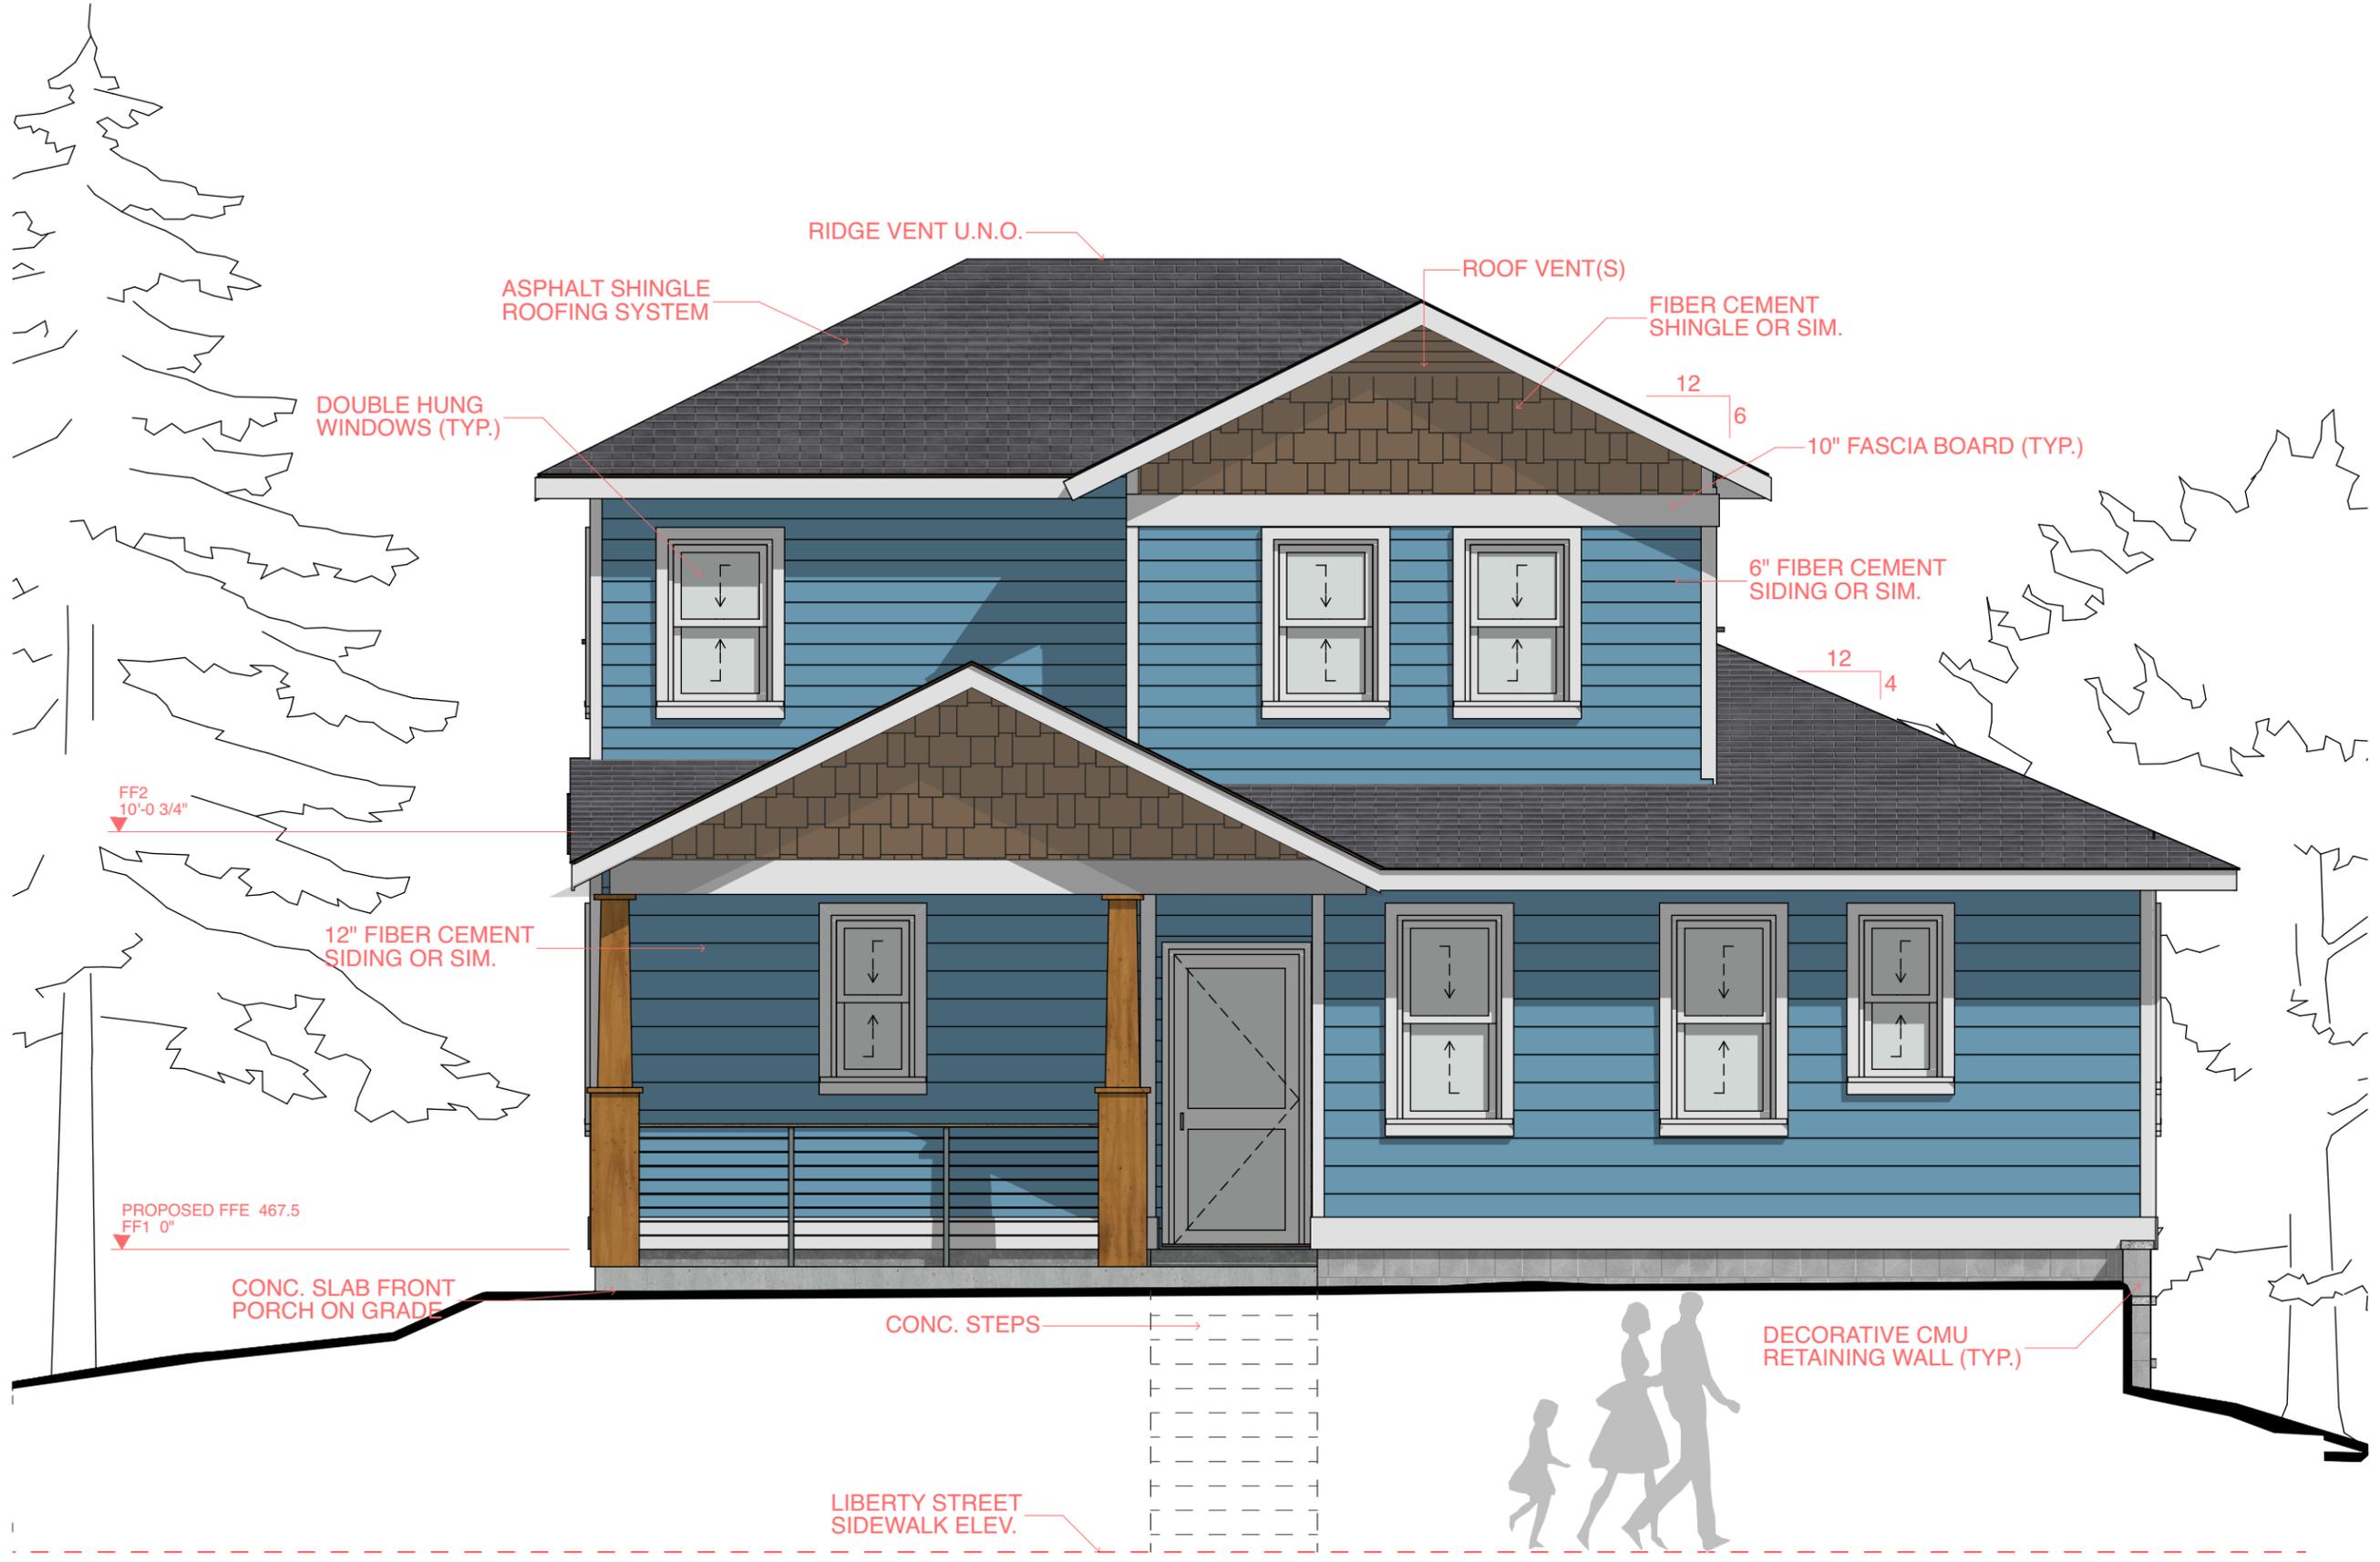

DIGNITY HOMES


412 Liberty St.
La Crosse, WI 54601

Description:
West Elevation

1 WEST ELEVATION
2.2 SCALE: 1/4" = 1'-0"

Client:
Dignity Homes
P.O. Box 532 La Crosse
WI 54602

SCHEMATIC DESIGN
DOCUMENTS DEPICTING
DESIGN INTENTION ONLY

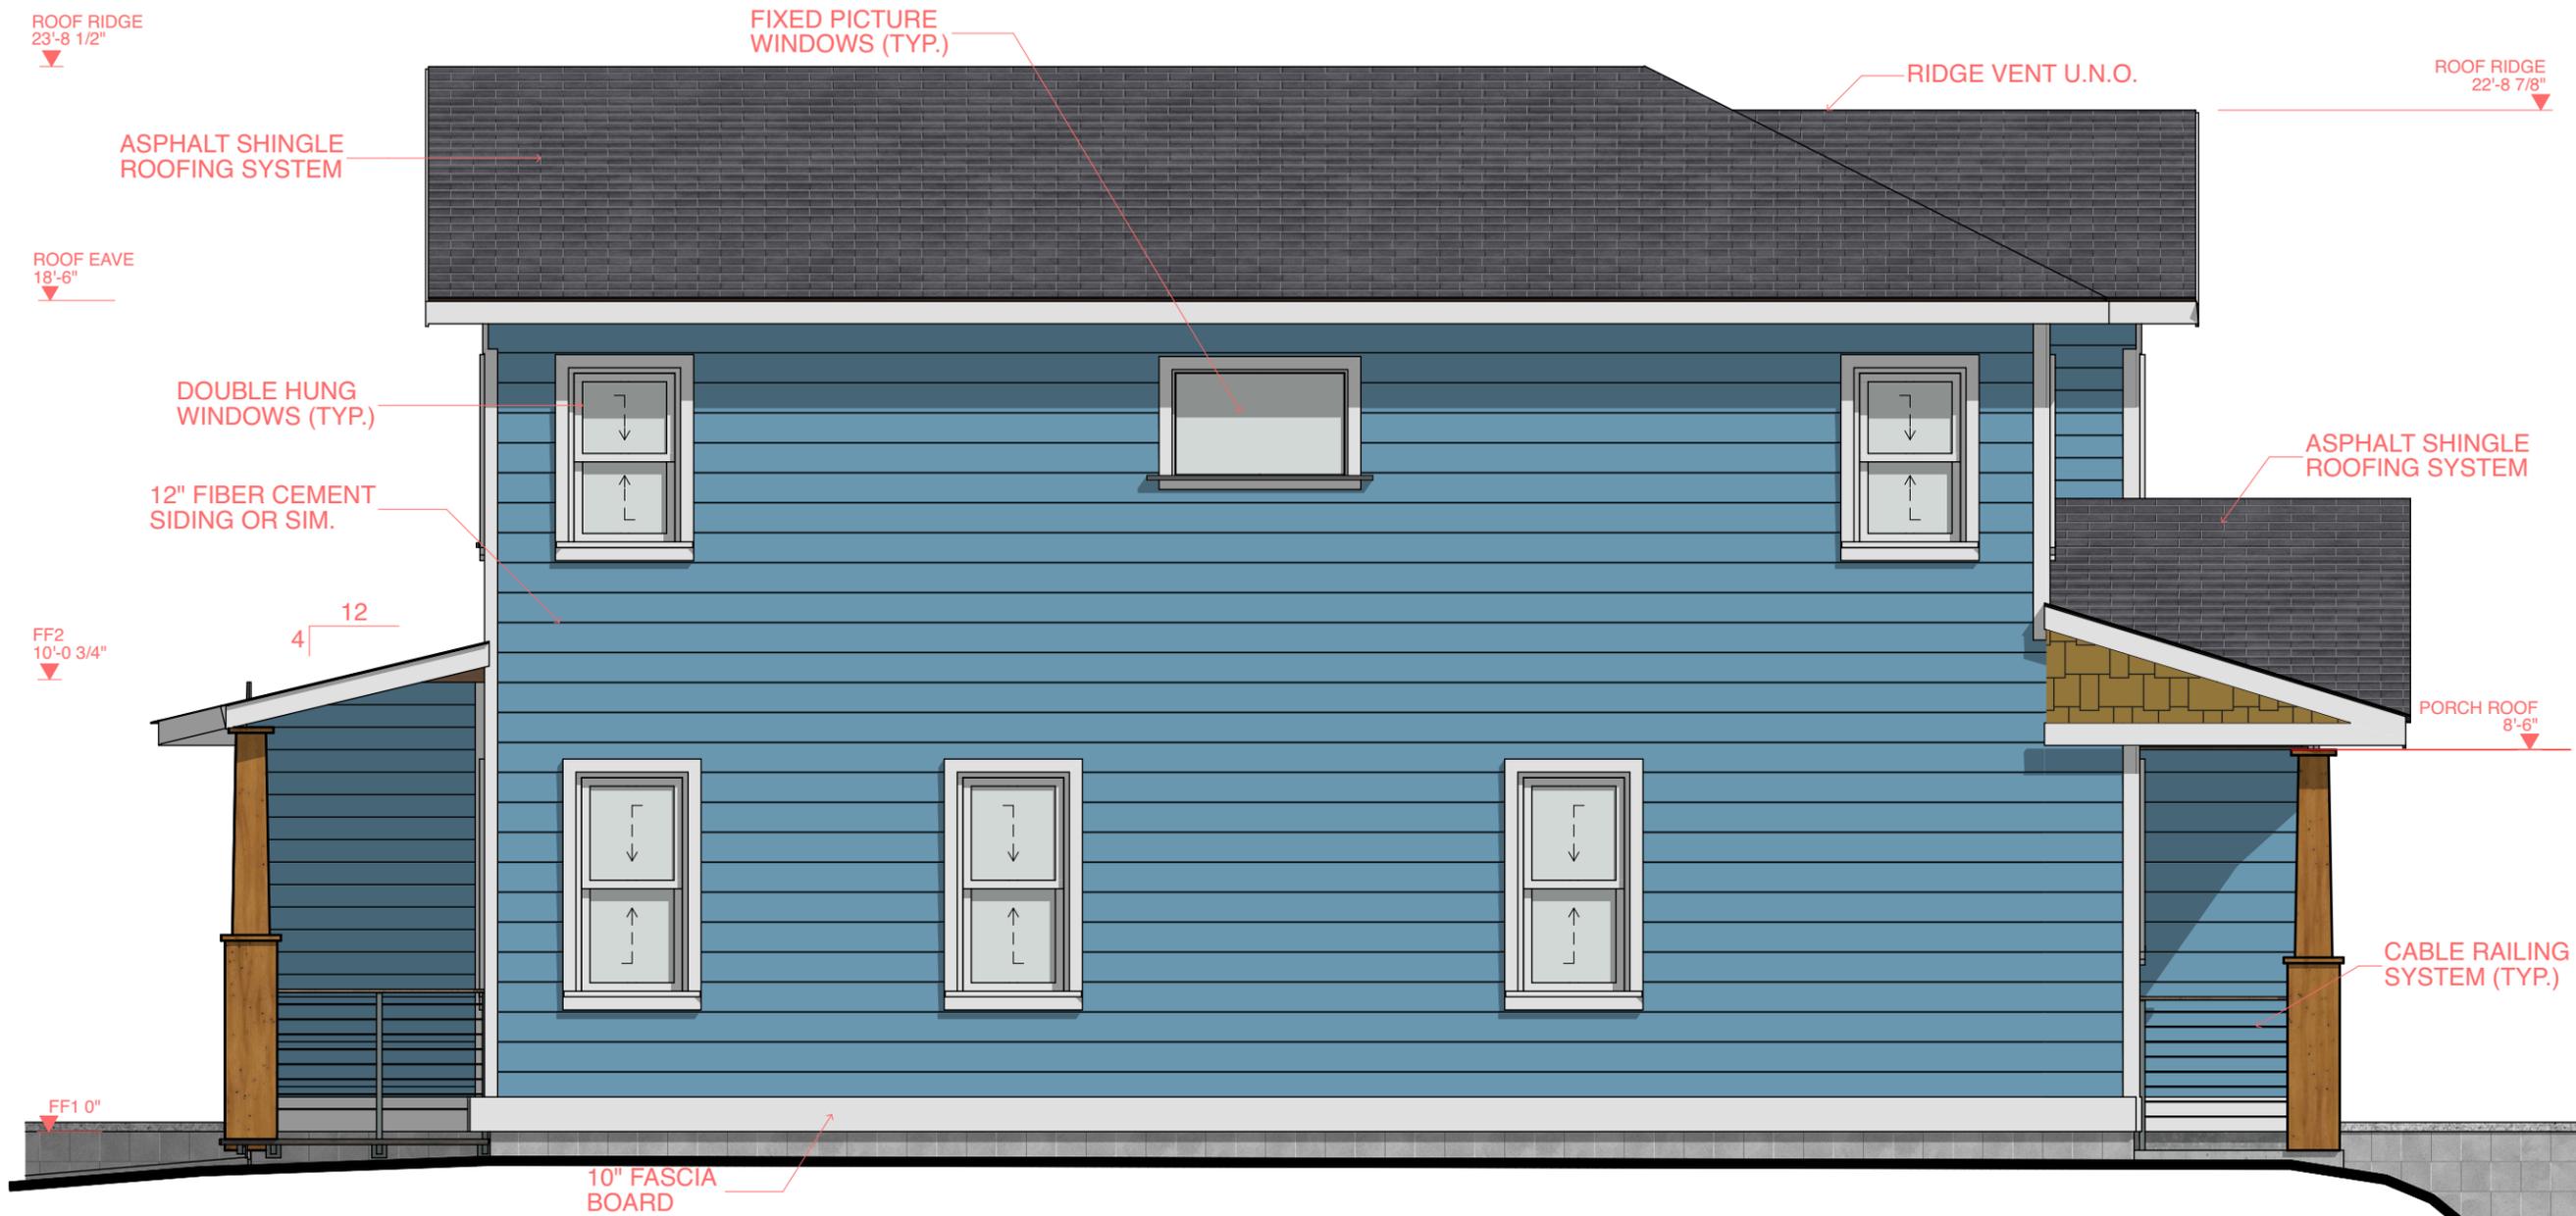

DIGNITY HOMES

412 Liberty St.
La Crosse, WI 54601

Description:
North Elevation

1 NORTH ELEVATION
2.3 SCALE: 1/4" = 1'-0"

Sheet:
2.3

Client:
Dignity Homes
P.O. Box 532 La Crosse
WI 54602

SCHEMATIC DESIGN
DOCUMENTS DEPICTING
DESIGN INTENTION ONLY



DIGNITY HOMES

412 Liberty St.
La Crosse, WI 54601

Description:
South Elevation

1 SOUTH ELEVATION
2.4 SCALE: 1/4" = 1'-0"

Sheet:
2.4