


ARCHITECT OF RECORD: BRR ARCHITECTURE, INC 6700 ANTIOCH PLAZA SUITE 300 MERRIAM, KS 66204

TEL: 913-262-9095 FAX: 913-262-9044 CONSULTANT

This drawing was prepared for use on a specific site contemporaneously with its issue date and it is not suitable for use on a different project site or at a later time. Use of this drawing for reference or example on another project requires the services of properly licensed architects and engineers. Reproduction of this drawing for reuse on another project is not authorized and may be contrary to the law.

NO. DATE DESCRIPTION

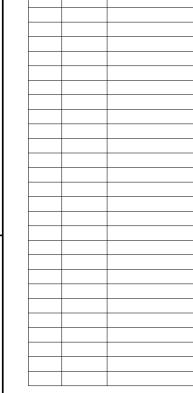

PIZZA RANCH

LA CROSSE


PROJECT ADDRESS 3119 State Road 16 La Crosse, Wisconsin

PROJECT MANAGER: EH

PROJECT NO.

620520210

PROFESSIONAL SEAL

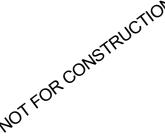

FLOOR PLAN

WALL MATERIAL SCHEDULE								
MARK	DESCRIPTION	MANUFACTURER	MODEL	COLOR	COMMENTS			
EF-1	ENGINEERED WOOD COMPOSITE	LP BUILDING PRODUCTS	SMARTSIDE	FACTORY FINISHED CHESTNUT	7" LAP EXPOSURE			
EF-2	ENGINEERED WOOD COMPOSITE	LP BUILDING PRODUCTS	SMARTSIDE	PREFINISHED	76 SERIES CEDAR TEXTURE PANEL, NO GROOVE			
EF-3	STONE	STONE CRAFT INDUSTRIES	FIELDSTONE	BUCKTOWN				
EF-4	ENGINEERED WOOD COMPOSITE	LP BUILDING PRODUCTS	SMARTSIDE	PREFINISHED	76 SERIES CEDAR TEXTURE PANEL, NO GROOVE			
EF-12	CANOPY FABRIC	-		BLACK	STRETCH TIGHT OVER METAL FRAME; SUPPLIED BY OWNER/SIGN COMPANY, INSTALLED BY SIGN COMPANY			
EF-14	ENGINEERED WOOD COMPOSITE	LP BUILDING PRODUCTS	SMARTSIDE	PREFINISHED	8" GROVE, CEDAR TEXTURE PLANEL			

	TRIM / ACCENT SCHEDULE							
MARK	MATERIAL TYPE	MANUFACTURER	MODEL	SIZE	COMMENTS			
EF-5	ENGINEERED WOOD COMPOSITE	LP BUILDING PRODUCTS	SMARTSIDE	5/4" x 4"	PREFINISHED			
EF-6	ENGINEERED WOOD COMPOSITE	LP BUILDING PRODUCTS	SMARTSIDE	5/4" x 6"	PREFINISHED			
EF-7	ENGINEERED WOOD COMPOSITE	LP BUILDING PRODUCTS	SMARTSIDE	5/4" x 8"	PREFINISHED			
EF-8	ENGINEERED WOOD COMPOSITE	LP BUILDING PRODUCTS	SMARTSIDE	5/4" x 10"	PREFINISHED			
EF-9	ENGINEERED WOOD COMPOSITE	LP BUILDING PRODUCTS	SMARTSIDE	5/4" x 12"	PREFINISHED			
EF-13	METAL PLATE			6" x 8"	PAINTED BLACK			

EXTERIOR PAINT SCHEDULE							
MARK MANUFACTURER FINISH COLOR COMMENT							
EP-1	SHERWIN WILLIAMS	FLAT	6083 SABLE	TYP AT EXTERIOR TRIM			
EP-2	SHERWIN WILLIAMS	SATIN	6102 PORTABELLO	TYP AT EF-2			
EP-3	SHERWIN WILLIAMS	FLAT	7592 CRABBY APPLE	NOT USED			
EP-4 SHERWIN WILLIAMS SATIN 6149 RELAXED KHAKI TYP AT EF-4							

LI -4	SHERWIN WILLIAMS	OATIN	0149 NELAXED KHAKI THEAT	LI -4					
	CAP FLASHING SCHEDULE								
MARK	MANUFACTURER	MODEL/TYPE	COLOR	COMMENTS					


MEDIUM BRONZE


EF-11 UNA CLAD SMOOTH



CONSULTANT



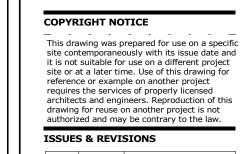

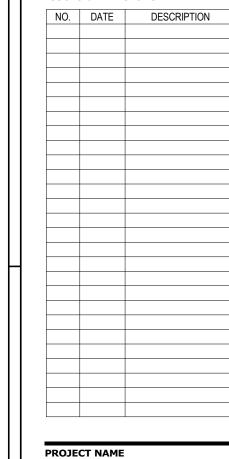

PIZZA RANCH

PROJECT ADDRESS 3119 State Road 16 La Crosse, Wisconsin

LA CROSSE





DRAWN BY: DOCUMENT DATE: 03/01/19

PROJECT NO.


620520210 PROFESSIONAL SEAL



SHEET TITLE

EXTERIOR ELEVATIONS

BRR Original printed on recycled paper

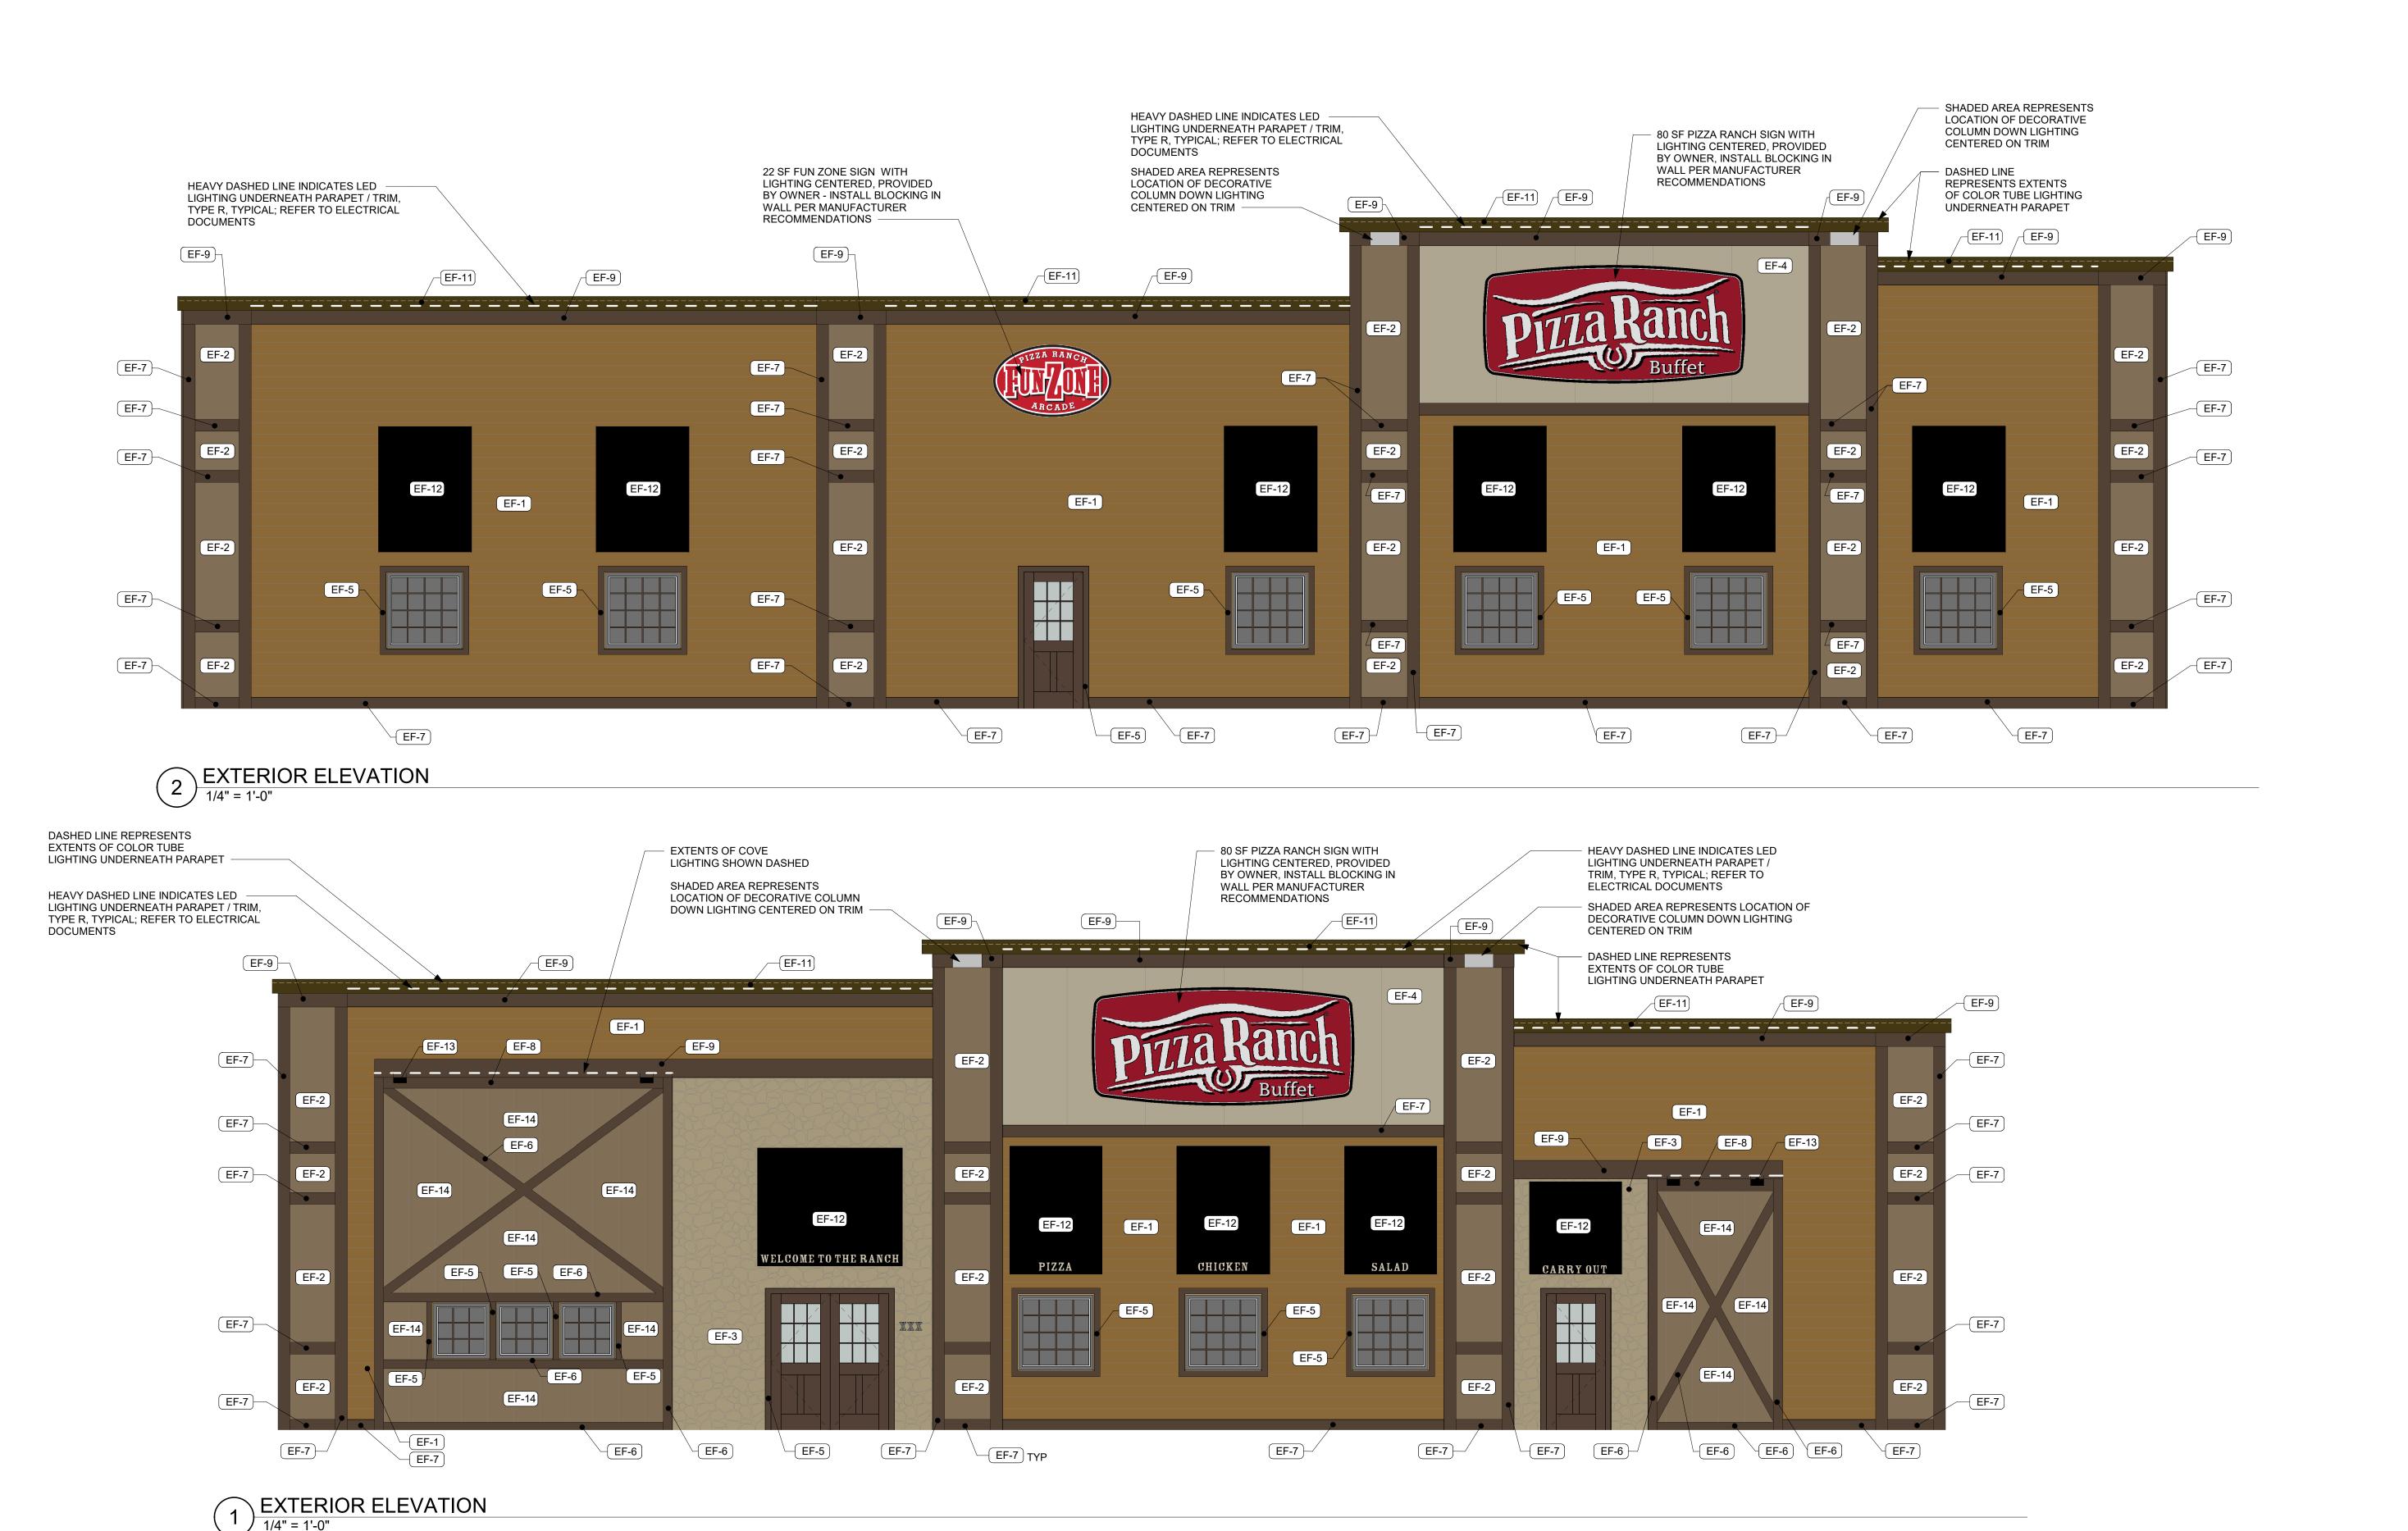

	WALL MATERIAL SCHEDULE								
MARK	DESCRIPTION	COLOR	COMMENTS						
EF-1	ENGINEERED WOOD COMPOSITE	LP BUILDING PRODUCTS	SMARTSIDE	FACTORY FINISHED CHESTNUT	7" LAP EXPOSURE				
EF-2	ENGINEERED WOOD COMPOSITE	LP BUILDING PRODUCTS	SMARTSIDE	PREFINISHED	76 SERIES CEDAR TEXTURE PANEL, NO GROOVE				
EF-3	STONE	STONE CRAFT INDUSTRIES	FIELDSTONE	BUCKTOWN					
EF-4	ENGINEERED WOOD COMPOSITE	LP BUILDING PRODUCTS	SMARTSIDE	PREFINISHED	76 SERIES CEDAR TEXTURE PANEL, NO GROOVE				
EF-12	CANOPY FABRIC			BLACK	STRETCH TIGHT OVER METAL FRAME; SUPPLIED BY OWNER/SIGN COMPANY, INSTALLED BY SIGN COMPANY				
EF-14	ENGINEERED WOOD COMPOSITE	LP BUILDING PRODUCTS	SMARTSIDE	PREFINISHED	8" GROVE, CEDAR TEXTURE PLANEL				

(EF-2)

EF-7 EF-7

EXTERIOR ELEVATION

1/4" = 1'-0"

EF-7


[EF-2]

__(EF-7)

	TRIM / ACCENT SCHEDULE								
MARK	MATERIAL TYPE	MANUFACTURER	MODEL	SIZE	COMMENTS				
EF-5	ENGINEERED WOOD COMPOSITE	LP BUILDING PRODUCTS	SMARTSIDE	5/4" x 4"	PREFINISHED				
EF-6	ENGINEERED WOOD COMPOSITE	LP BUILDING PRODUCTS	SMARTSIDE	5/4" x 6"	PREFINISHED				
EF-7	ENGINEERED WOOD COMPOSITE	LP BUILDING PRODUCTS	SMARTSIDE	5/4" x 8"	PREFINISHED				
EF-8	ENGINEERED WOOD COMPOSITE	LP BUILDING PRODUCTS	SMARTSIDE	5/4" x 10"	PREFINISHED				
EF-9	ENGINEERED WOOD COMPOSITE	LP BUILDING PRODUCTS	SMARTSIDE	5/4" x 12"	PREFINISHED				
EF-13	METAL PLATE			6" x 8"	PAINTED BLACK				

EXTERIOR PAINT SCHEDULE							
MARK	MANUFACTURER	FINISH	COLOR	COMMENTS			
EP-1	SHERWIN WILLIAMS	FLAT	6083 SABLE	TYP AT EXTERIOR TRIM			
EP-2	SHERWIN WILLIAMS	SATIN	6102 PORTABELLO	TYP AT EF-2			
EP-3	SHERWIN WILLIAMS	FLAT	7592 CRABBY APPLE	NOT USED			
EP-4	SHERWIN WILLIAMS	SATIN	6149 RELAXED KHAKI	TYP AT EF-4			

	CAP FLASHING SCHEDULE							
MARK	MANUFACTURER	MODEL/TYPE	COLOR	COMMENTS				
EF-11	UNA CLAD	SMOOTH	MEDIUM BRONZE					

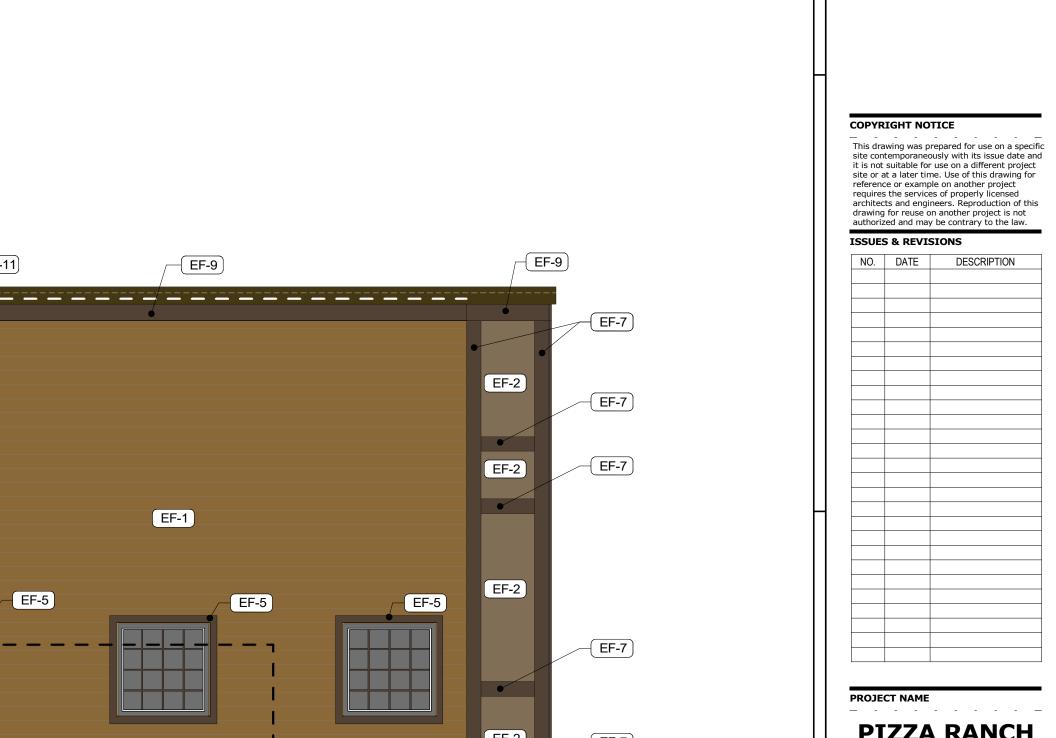



PROJECT NAME

BRR ARCHITECTURE, INC 6700 ANTIOCH PLAZA SUITE 300 MERRIAM, KS 66204

This drawing was prepared for use on a specific

NO. DATE DESCRIPTION

ISSUES & REVISIONS

www.brrarch.com TEL: 913-262-9095 FAX: 913-262-9044

CONSULTANT

PROJECT ADDRESS 3119 State Road 16 La Crosse, Wisconsin

PROJECT MANAGER: EH CHECKED BY:

DRAWN BY: DOCUMENT DATE: 03/01/19

PROJECT NO. 620520210

PROFESSIONAL SEAL

SHEET TITLE

EXTERIOR ELEVATIONS

A202



_____EF-7


EF-7

_____EF-7

______EF-7

EF-7

_____EF-7

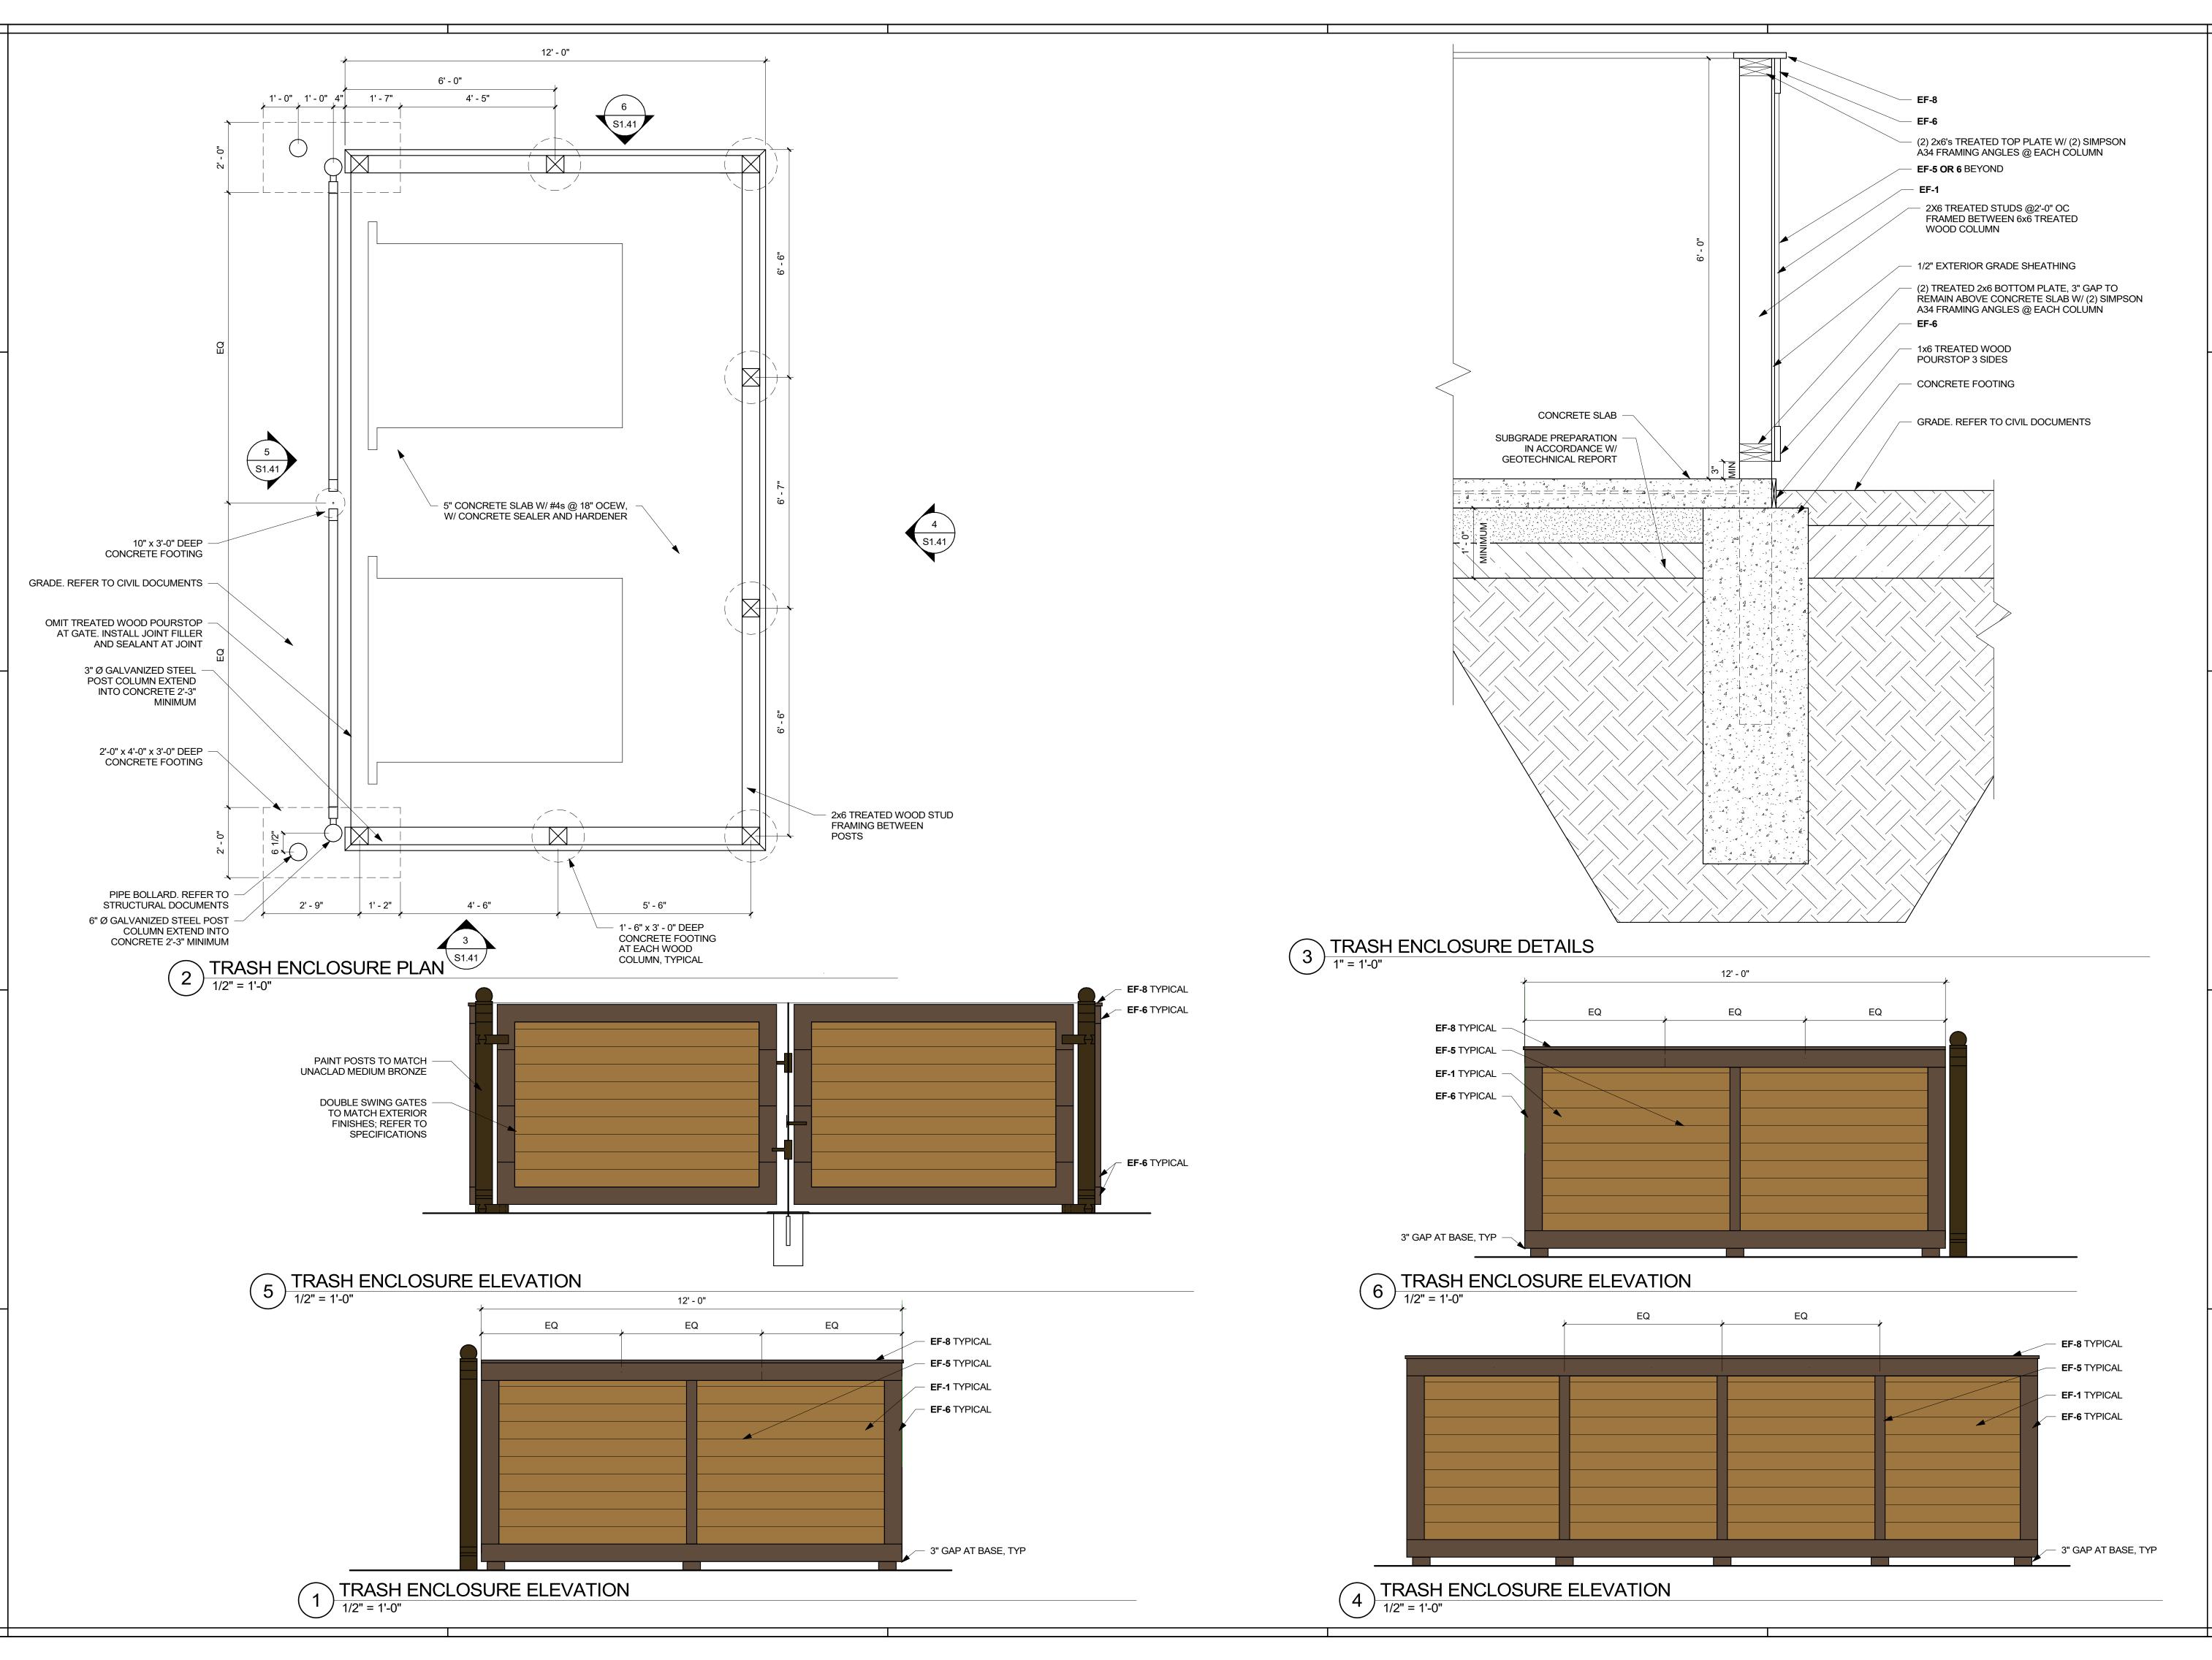


ARCHITECT OF RECORD: BRR ARCHITECTURE, INC 6700 ANTIOCH PLAZA SUITE 300 MERRIAM, KS 66204

www.brrarch.com TEL: 913-262-9095 FAX: 913-262-9044 CONSULTANT

This drawing was prepared for use on a specific site contemporaneously with its issue date and it is not suitable for use on a different project site or at a later time. Use of this drawing for reference or example on another project requires the services of properly licensed architects and engineers. Reproduction of this drawing for reuse on another project is not authorized and may be contrary to the law.

ISSUES & REVISIONS

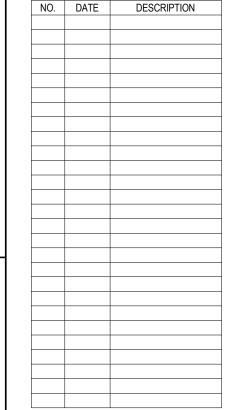

PROJECT NAME

PIZZA RANCH LA CROSSE

PROJECT ADDRESS 3119 State Road 16 La Crosse, Wisconsin



PROJECT MANAGER: EH CHECKED BY:

DRAWN BY: DOCUMENT DATE:


PROJECT NO.

03/01/19

620520210 PROFESSIONAL SEAL

SHEET TITLE

DUMPSTER ENCLOSURE

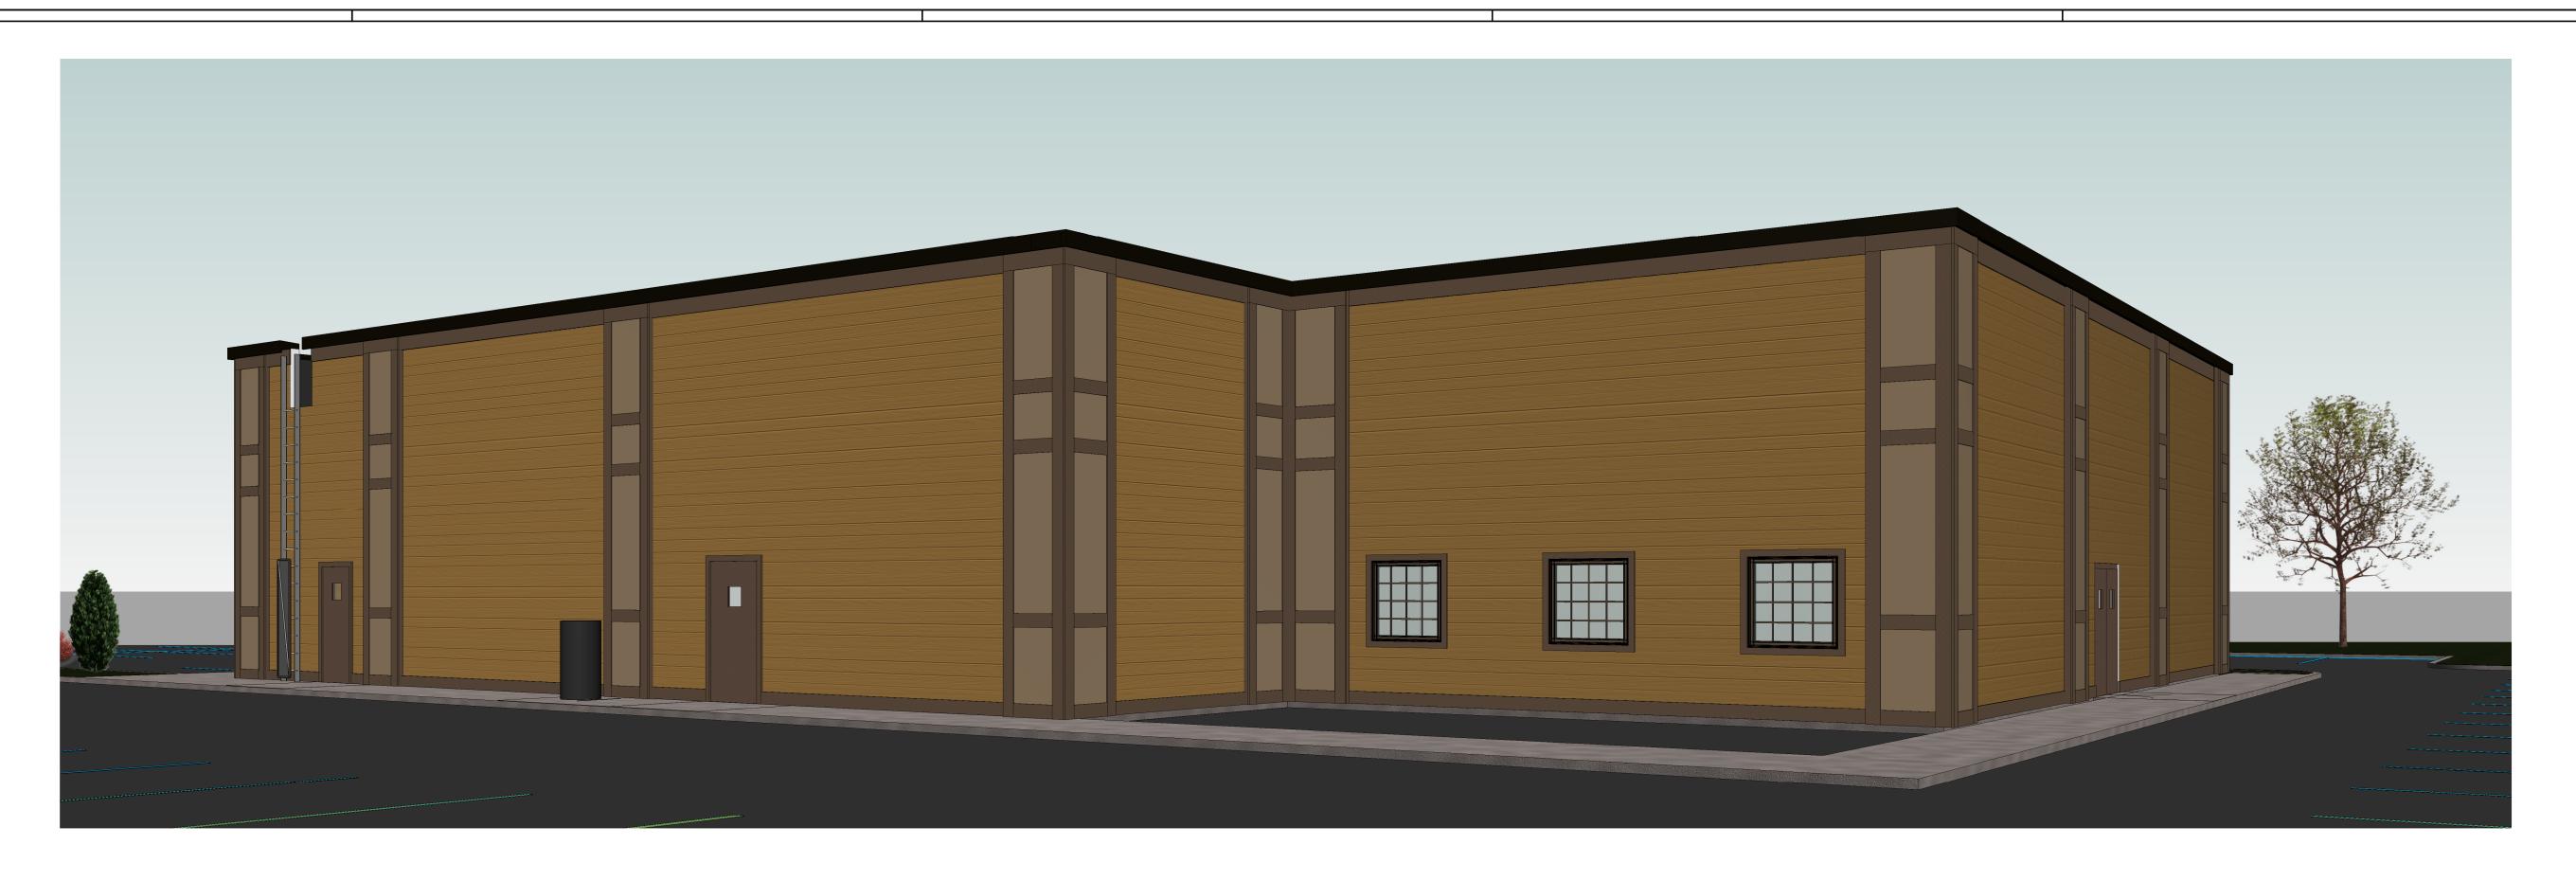

2 BACK PERSPECTIVE



FRONT PERSPECTIVE



ARCHITECT OF RECORD:
BRR ARCHITECTURE, INC
6700 ANTIOCH PLAZA
SUITE 300
MERRIAM, KS 66204

www.brrarch.com

TEL: 913-262-9095 FAX: 913-262-9044

CONSULTANT

COPYRIGHT NOTICE

This drawing was prepared for use on a specific site contemporaneously with its issue date and it is not suitable for use on a different project site or at a later time. Use of this drawing for reference or example on another project requires the services of properly licensed architects and engineers. Reproduction of this drawing for reuse on another project is not authorized and may be contrary to the law.

ISSUES & REVISIONS

NO. DATE DESCRIPTION

PROJECT NAME

PIZZA RANCH LA CROSSE

PROJECT ADDRESS

3119 State Road 16
La Crosse, Wisconsin



PROJECT MANAGER:

EH

CHECKED BY:

DRAWN BY:
EH
DOCUMENT DATE:
03/01/19

PROJECT NO.

620520210
PROFESSIONAL SEAL

NOT FOR CONSTRUCTION

CHEET TIT

PERSPECTIVES

A302