


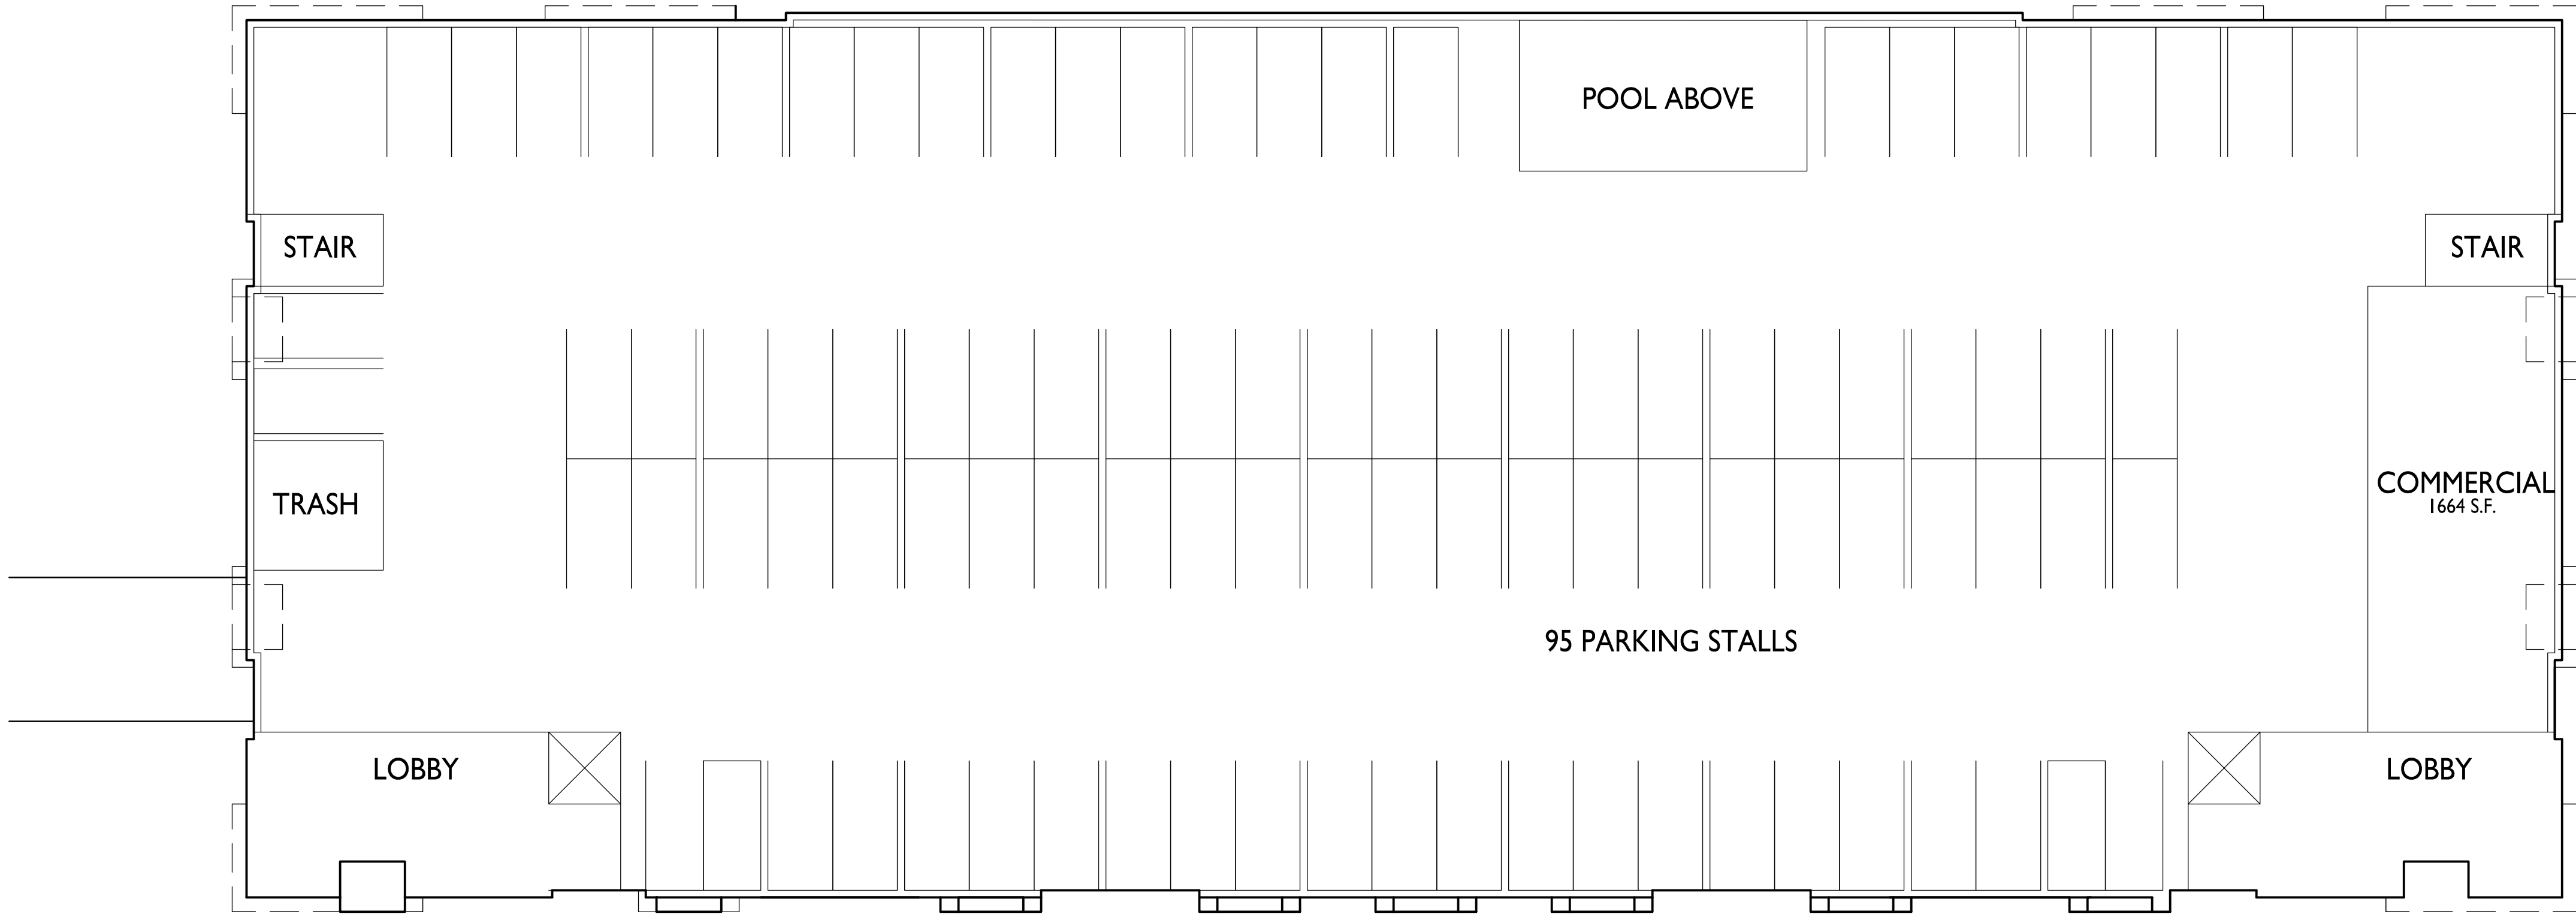


ISSUED
Issued for Review - February 17, 2025

PROJECT TITLE
BRIDGEVIEW
PLAZA
REDEVELOPMENT

Rose St and George St
La Crosse, Wisconsin
SHEET TITLE
100 Unit - First
Floor Plan

SHEET NUMBER

A-1.1
PROJECT NO. 1903
© Knothe & Bruce Architects, LLC

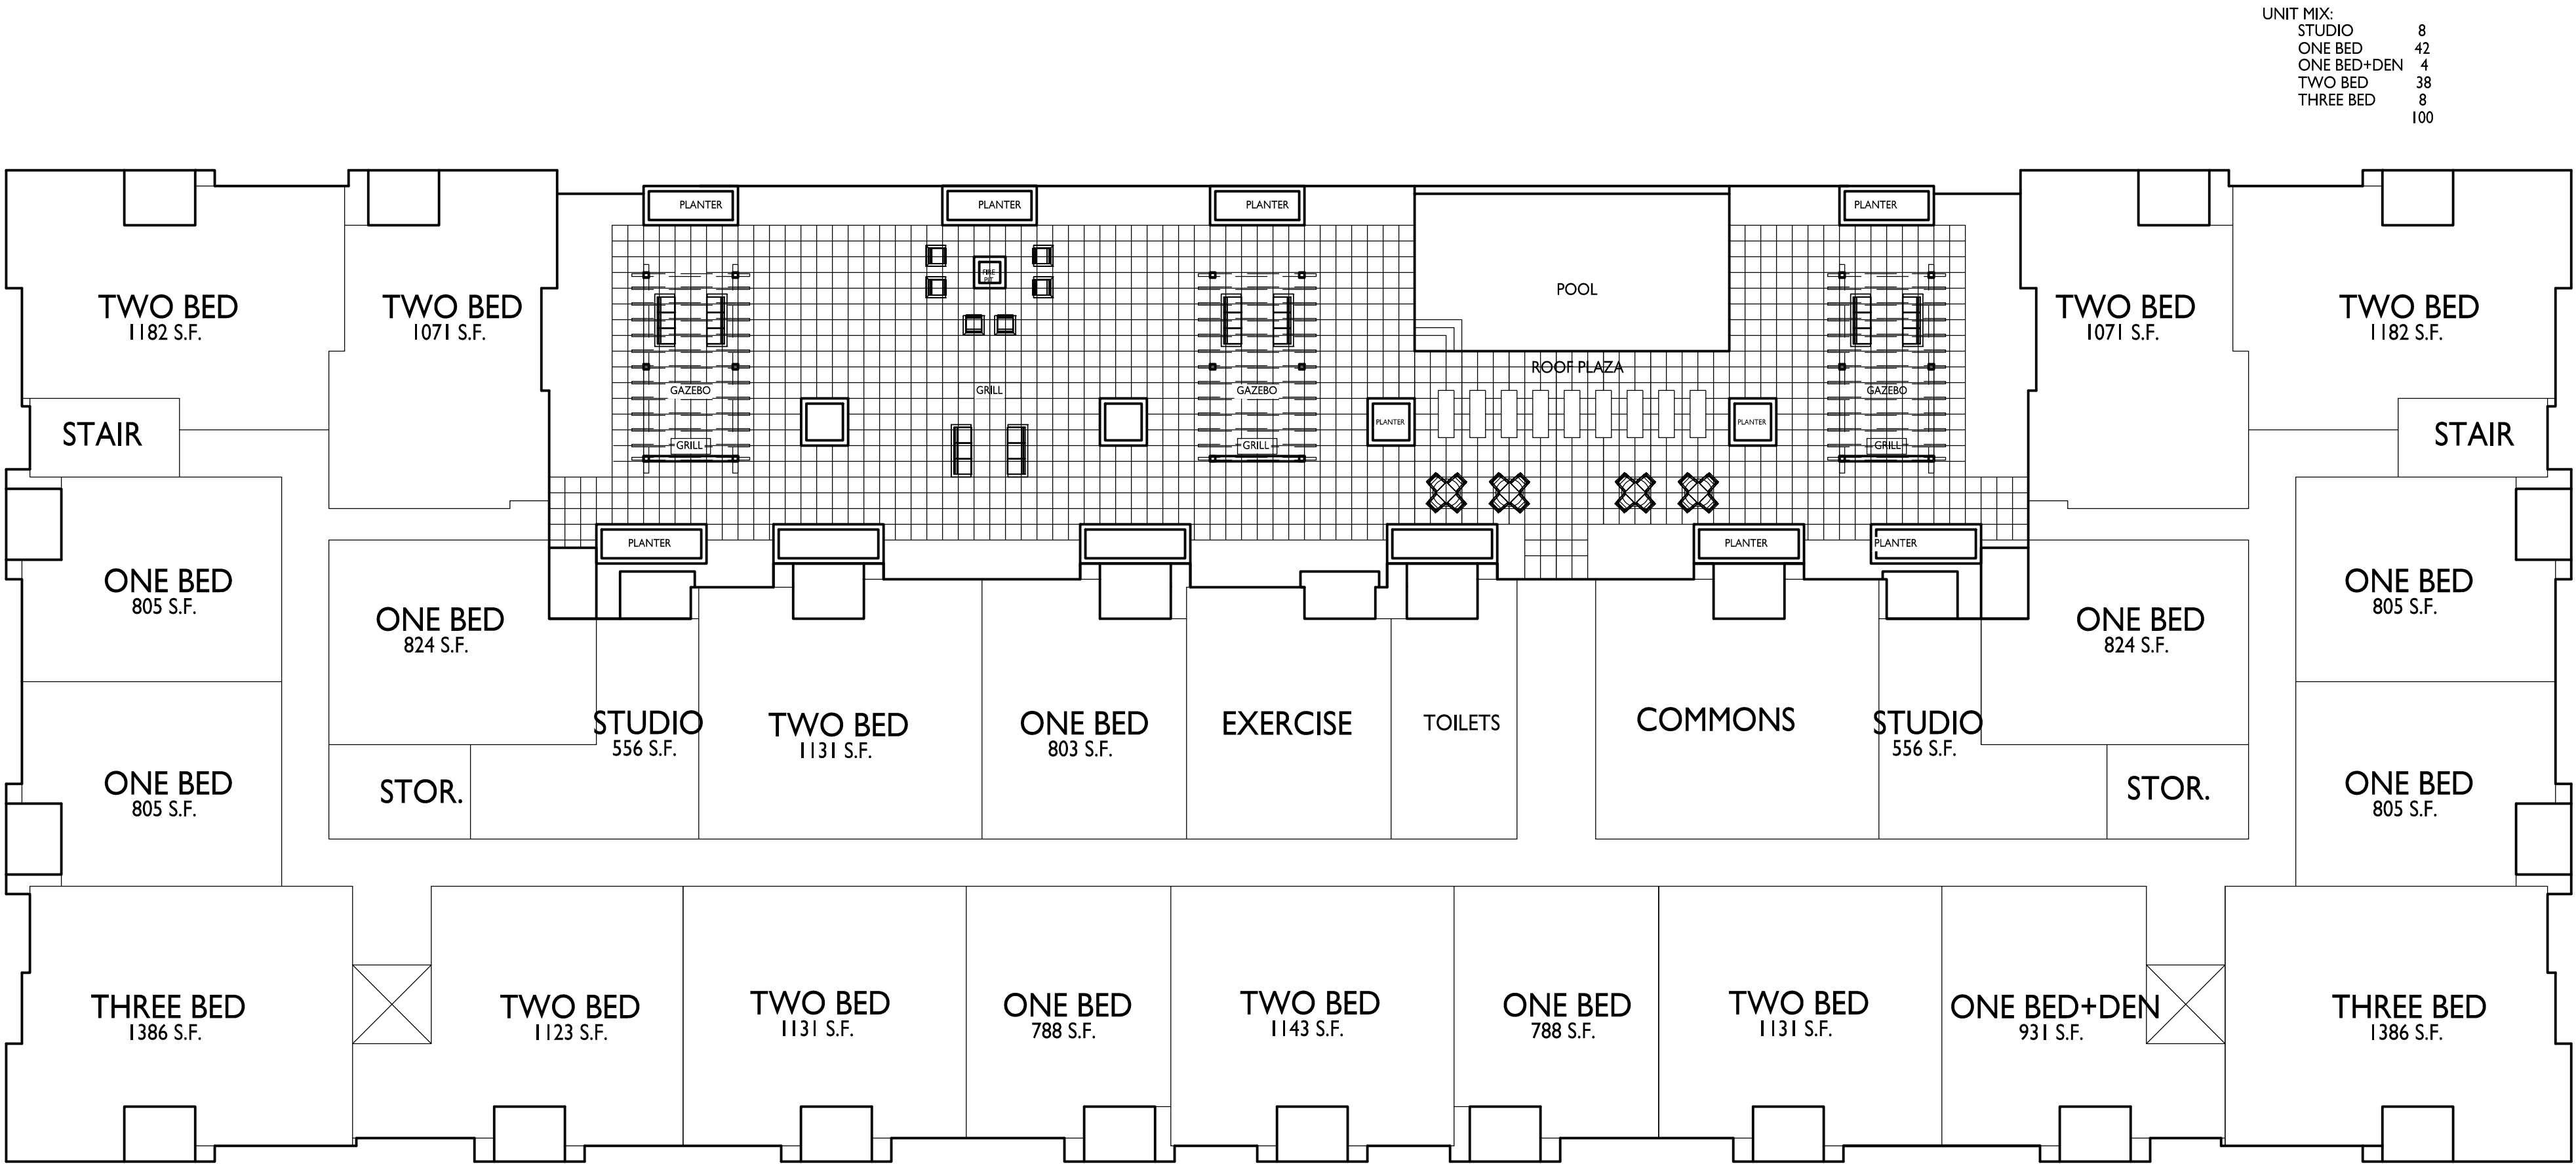

1
A-1.2

SECOND FLOOR PLAN
1/16" = 1'-0"


ISSUED
Issued for Review - February 17, 2025

PROJECT TITLE
BRIDGEVIEW
PLAZA
REDEVELOPMENT

Rose St and George St
La Crosse, Wisconsin
SHEET TITLE
100 Unit - Second
Floor Plan

SHEET NUMBER

A-1.2
PROJECT NO. 1903
© Knothe & Bruce Architects, LLC

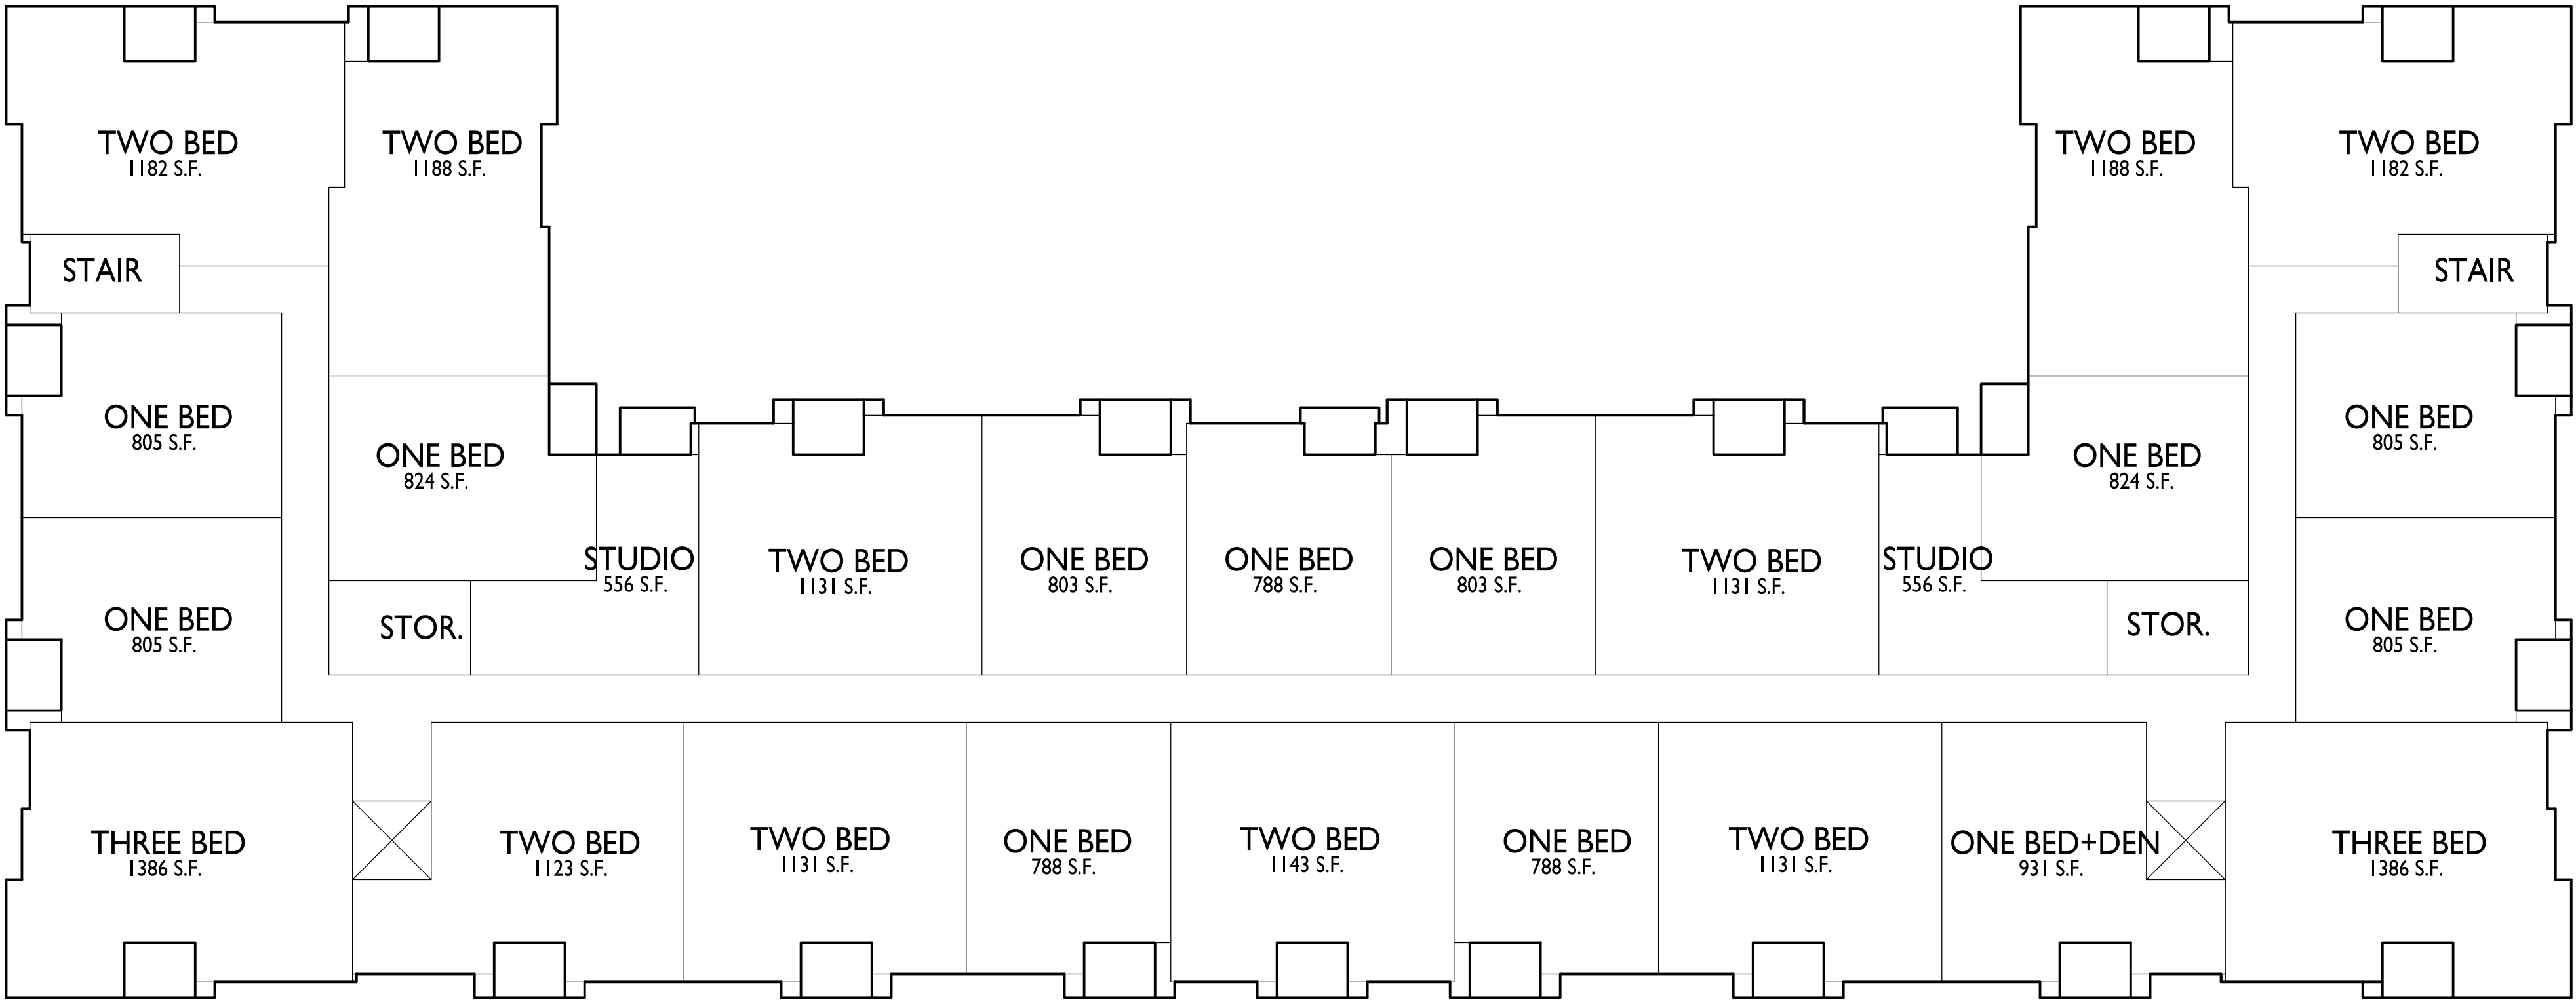



ISSUED
Issued for Review - February 17, 2025

PROJECT TITLE
BRIDGEVIEW
PLAZA
REDEVELOPMENT

Rose St and George St
La Crosse, Wisconsin
SHEET TITLE
100 Unit - Third
Floor Plan


SHEET NUMBER

A-1.3
PROJECT NO. 1903
© Knothe & Bruce Architects, LLC

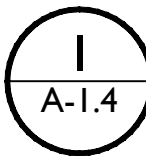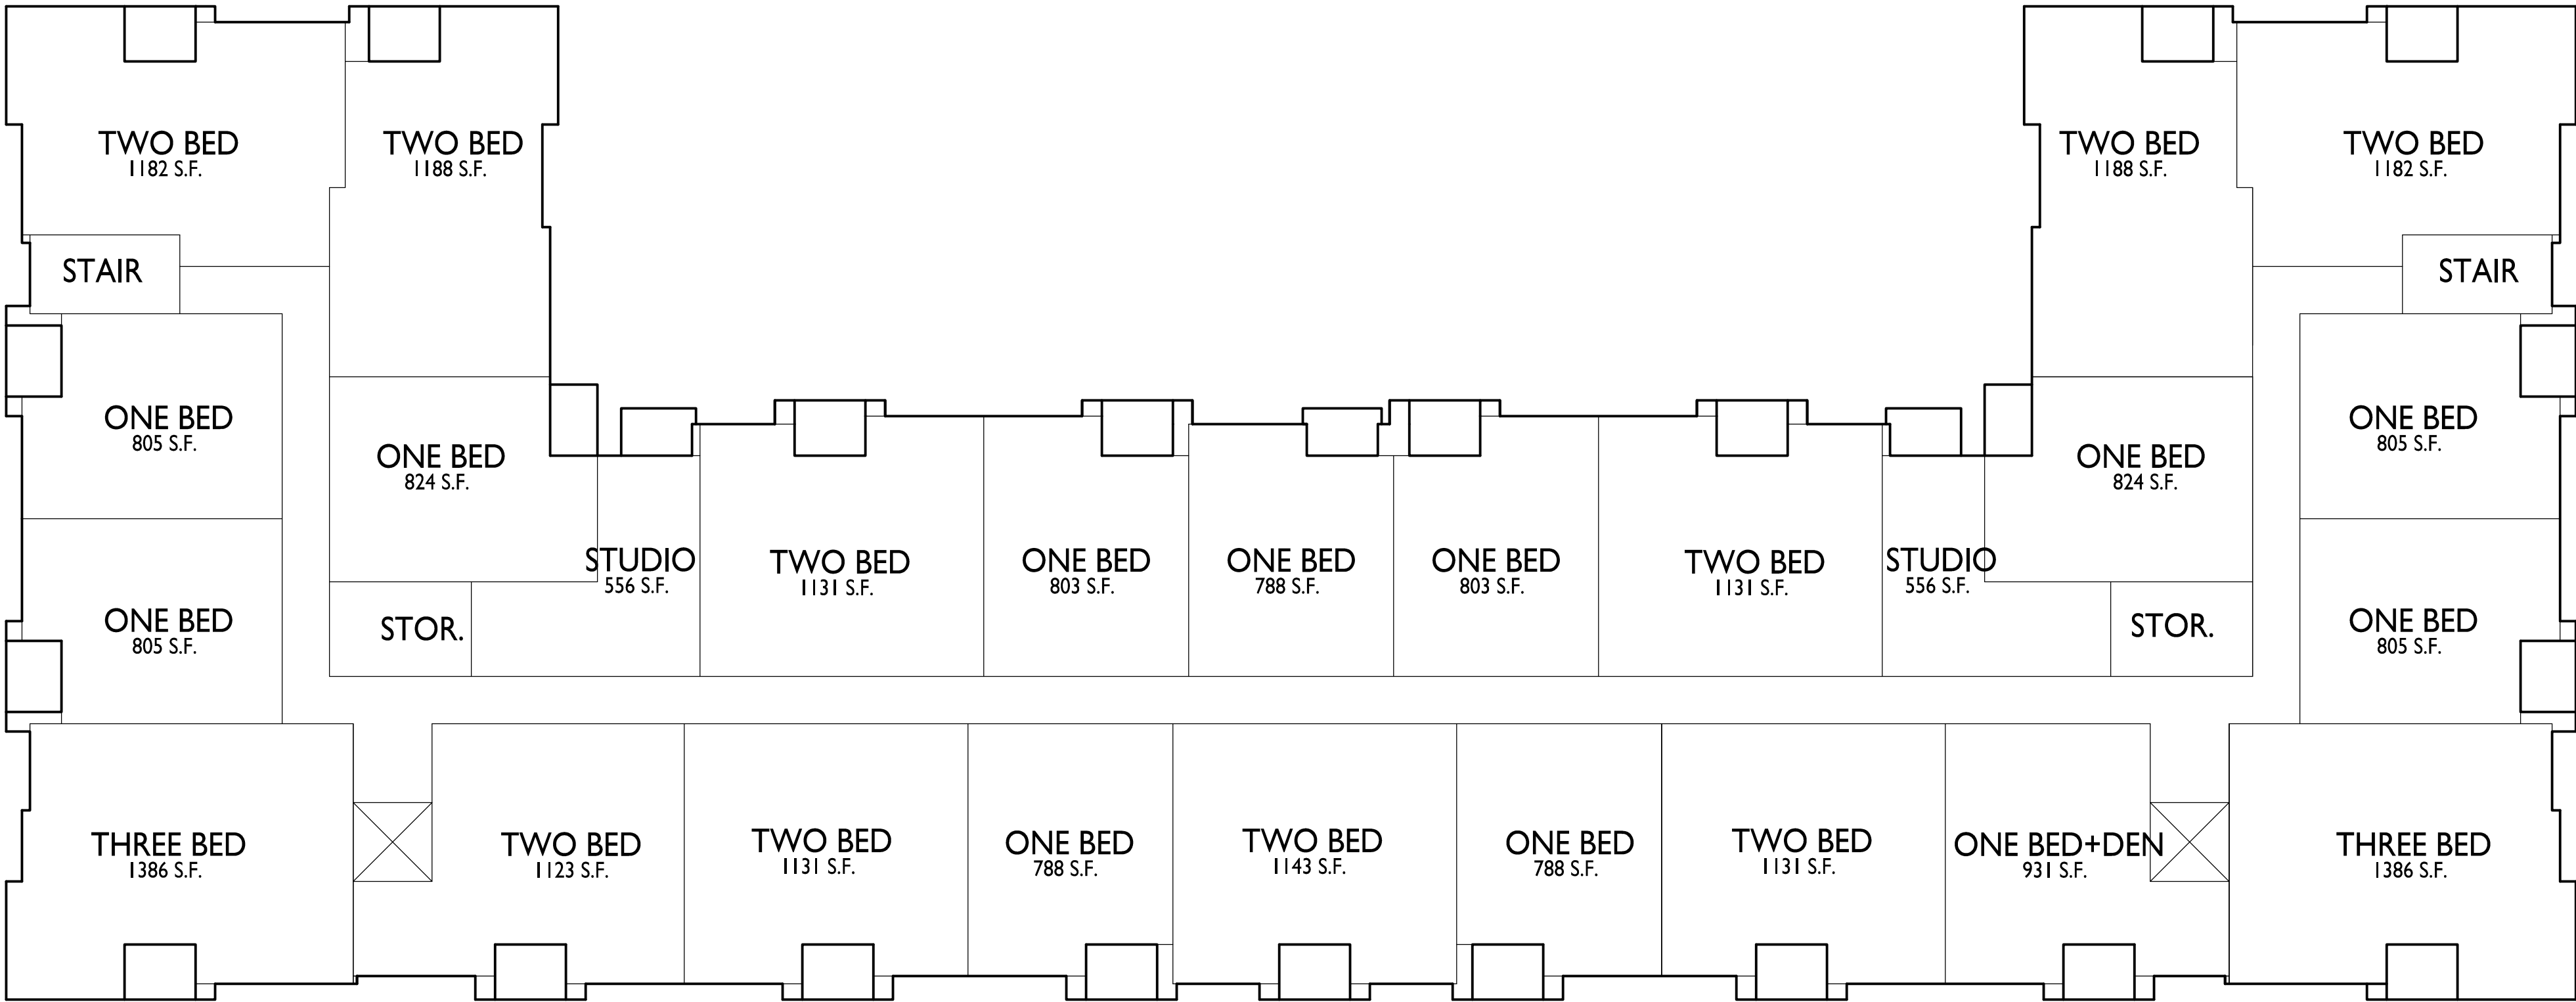

FOURTH FLOOR PLAN

1/16" = 1'-0"

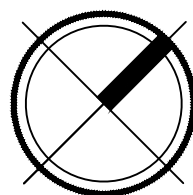


ISSUED
Issued for Review - February 17, 2025

PROJECT TITLE
BRIDGEVIEW
PLAZA
REDEVELOPMENT

Rose St and George St
La Crosse, Wisconsin
SHEET TITLE
100 Unit - Fourth
Floor Plan

SHEET NUMBER

A-1.4
PROJECT NO. 1903
© Knothe & Bruce Architects, LLC

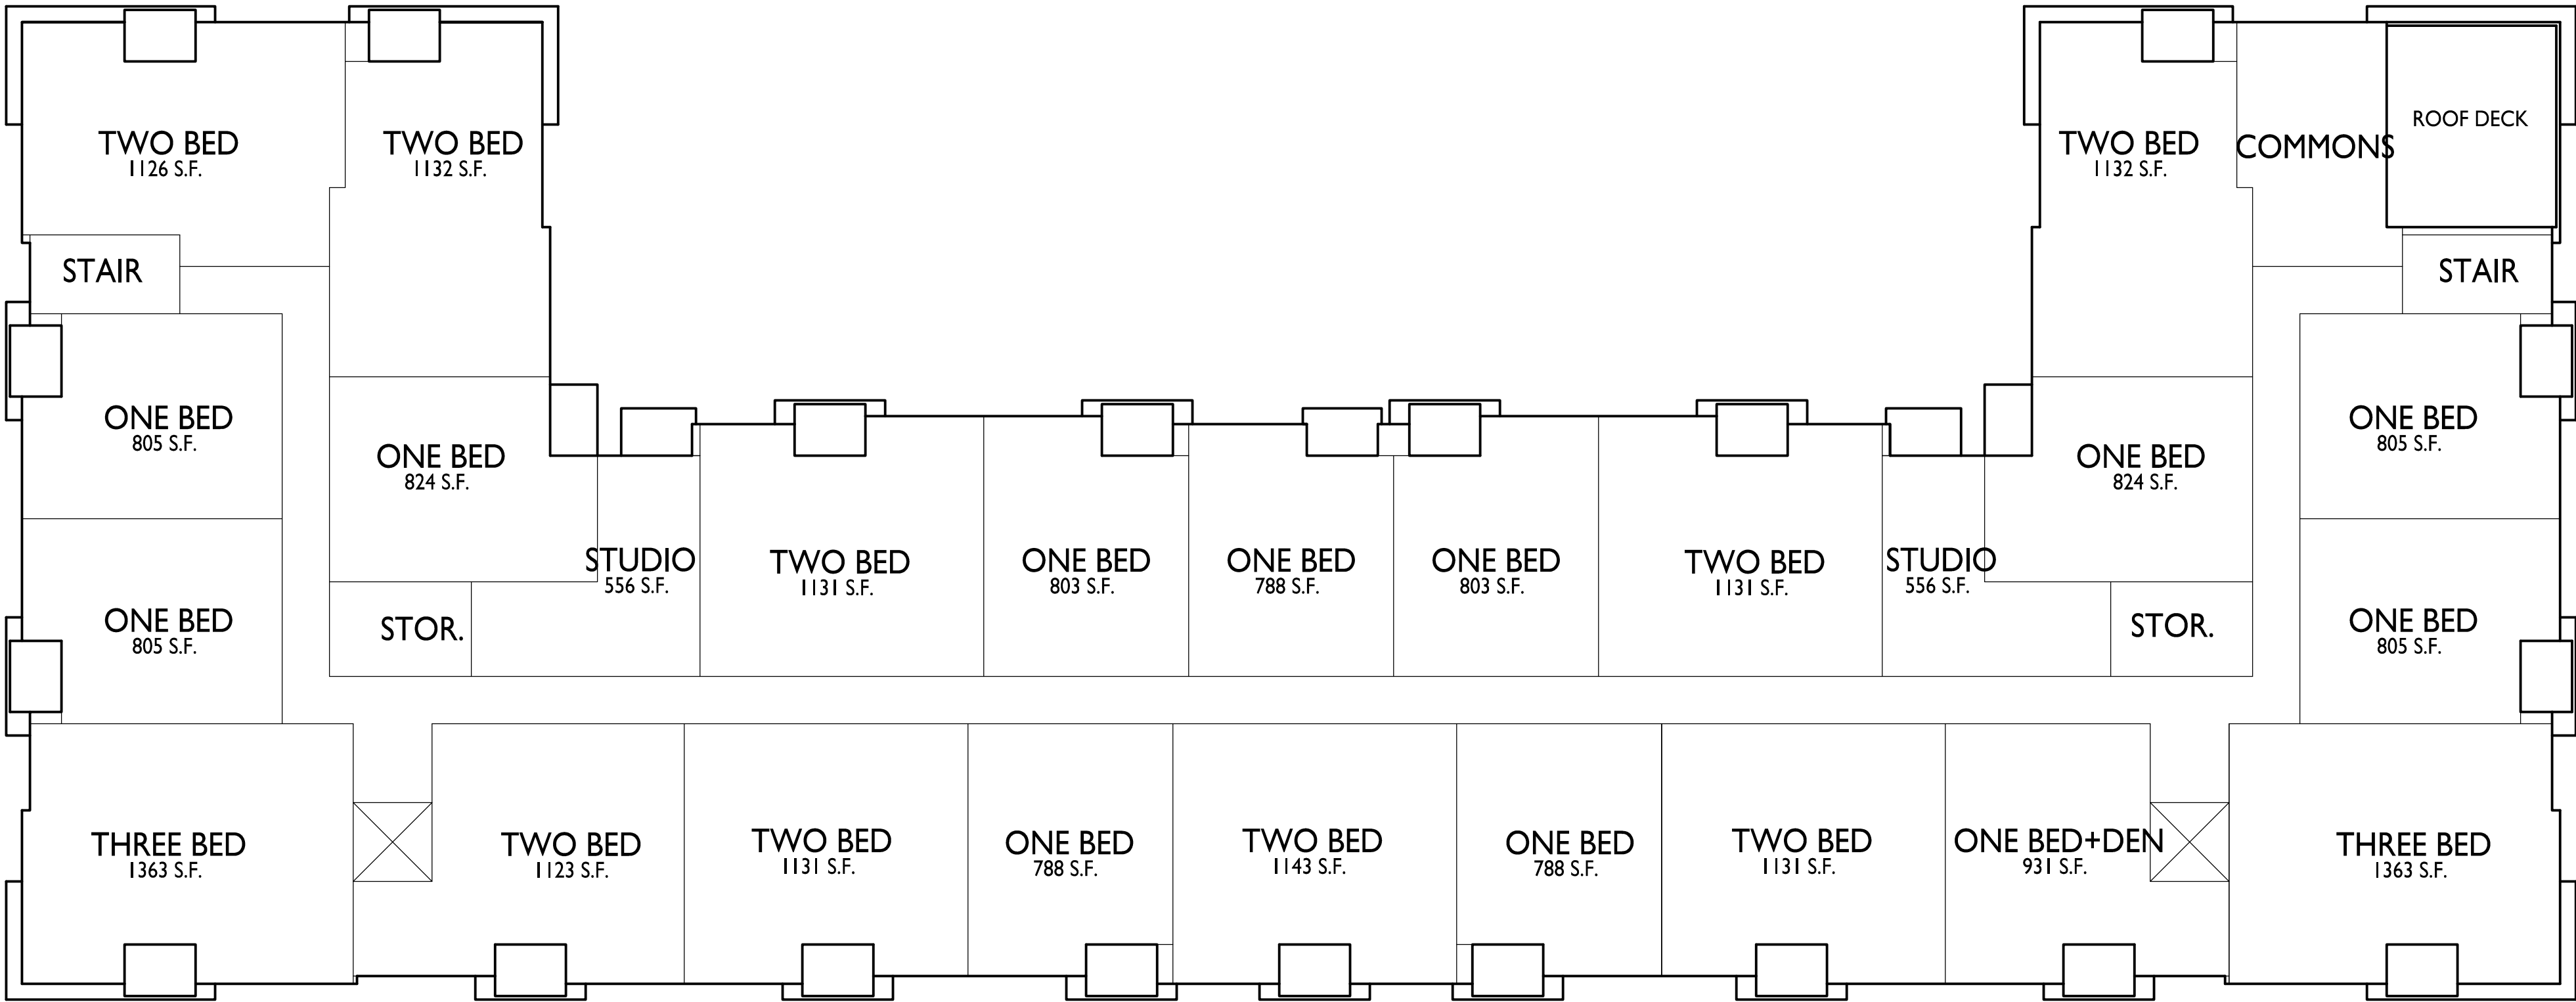



ISSUED
Issued for Review - February 17, 2025

PROJECT TITLE
BRIDGEVIEW
PLAZA
REDEVELOPMENT

Rose St and George St
La Crosse, Wisconsin
SHEET TITLE
100 Unit - Fifth
Floor Plan


SHEET NUMBER

A-1.5
PROJECT NO. 1903
© Knothe & Bruce Architects, LLC

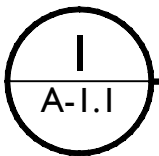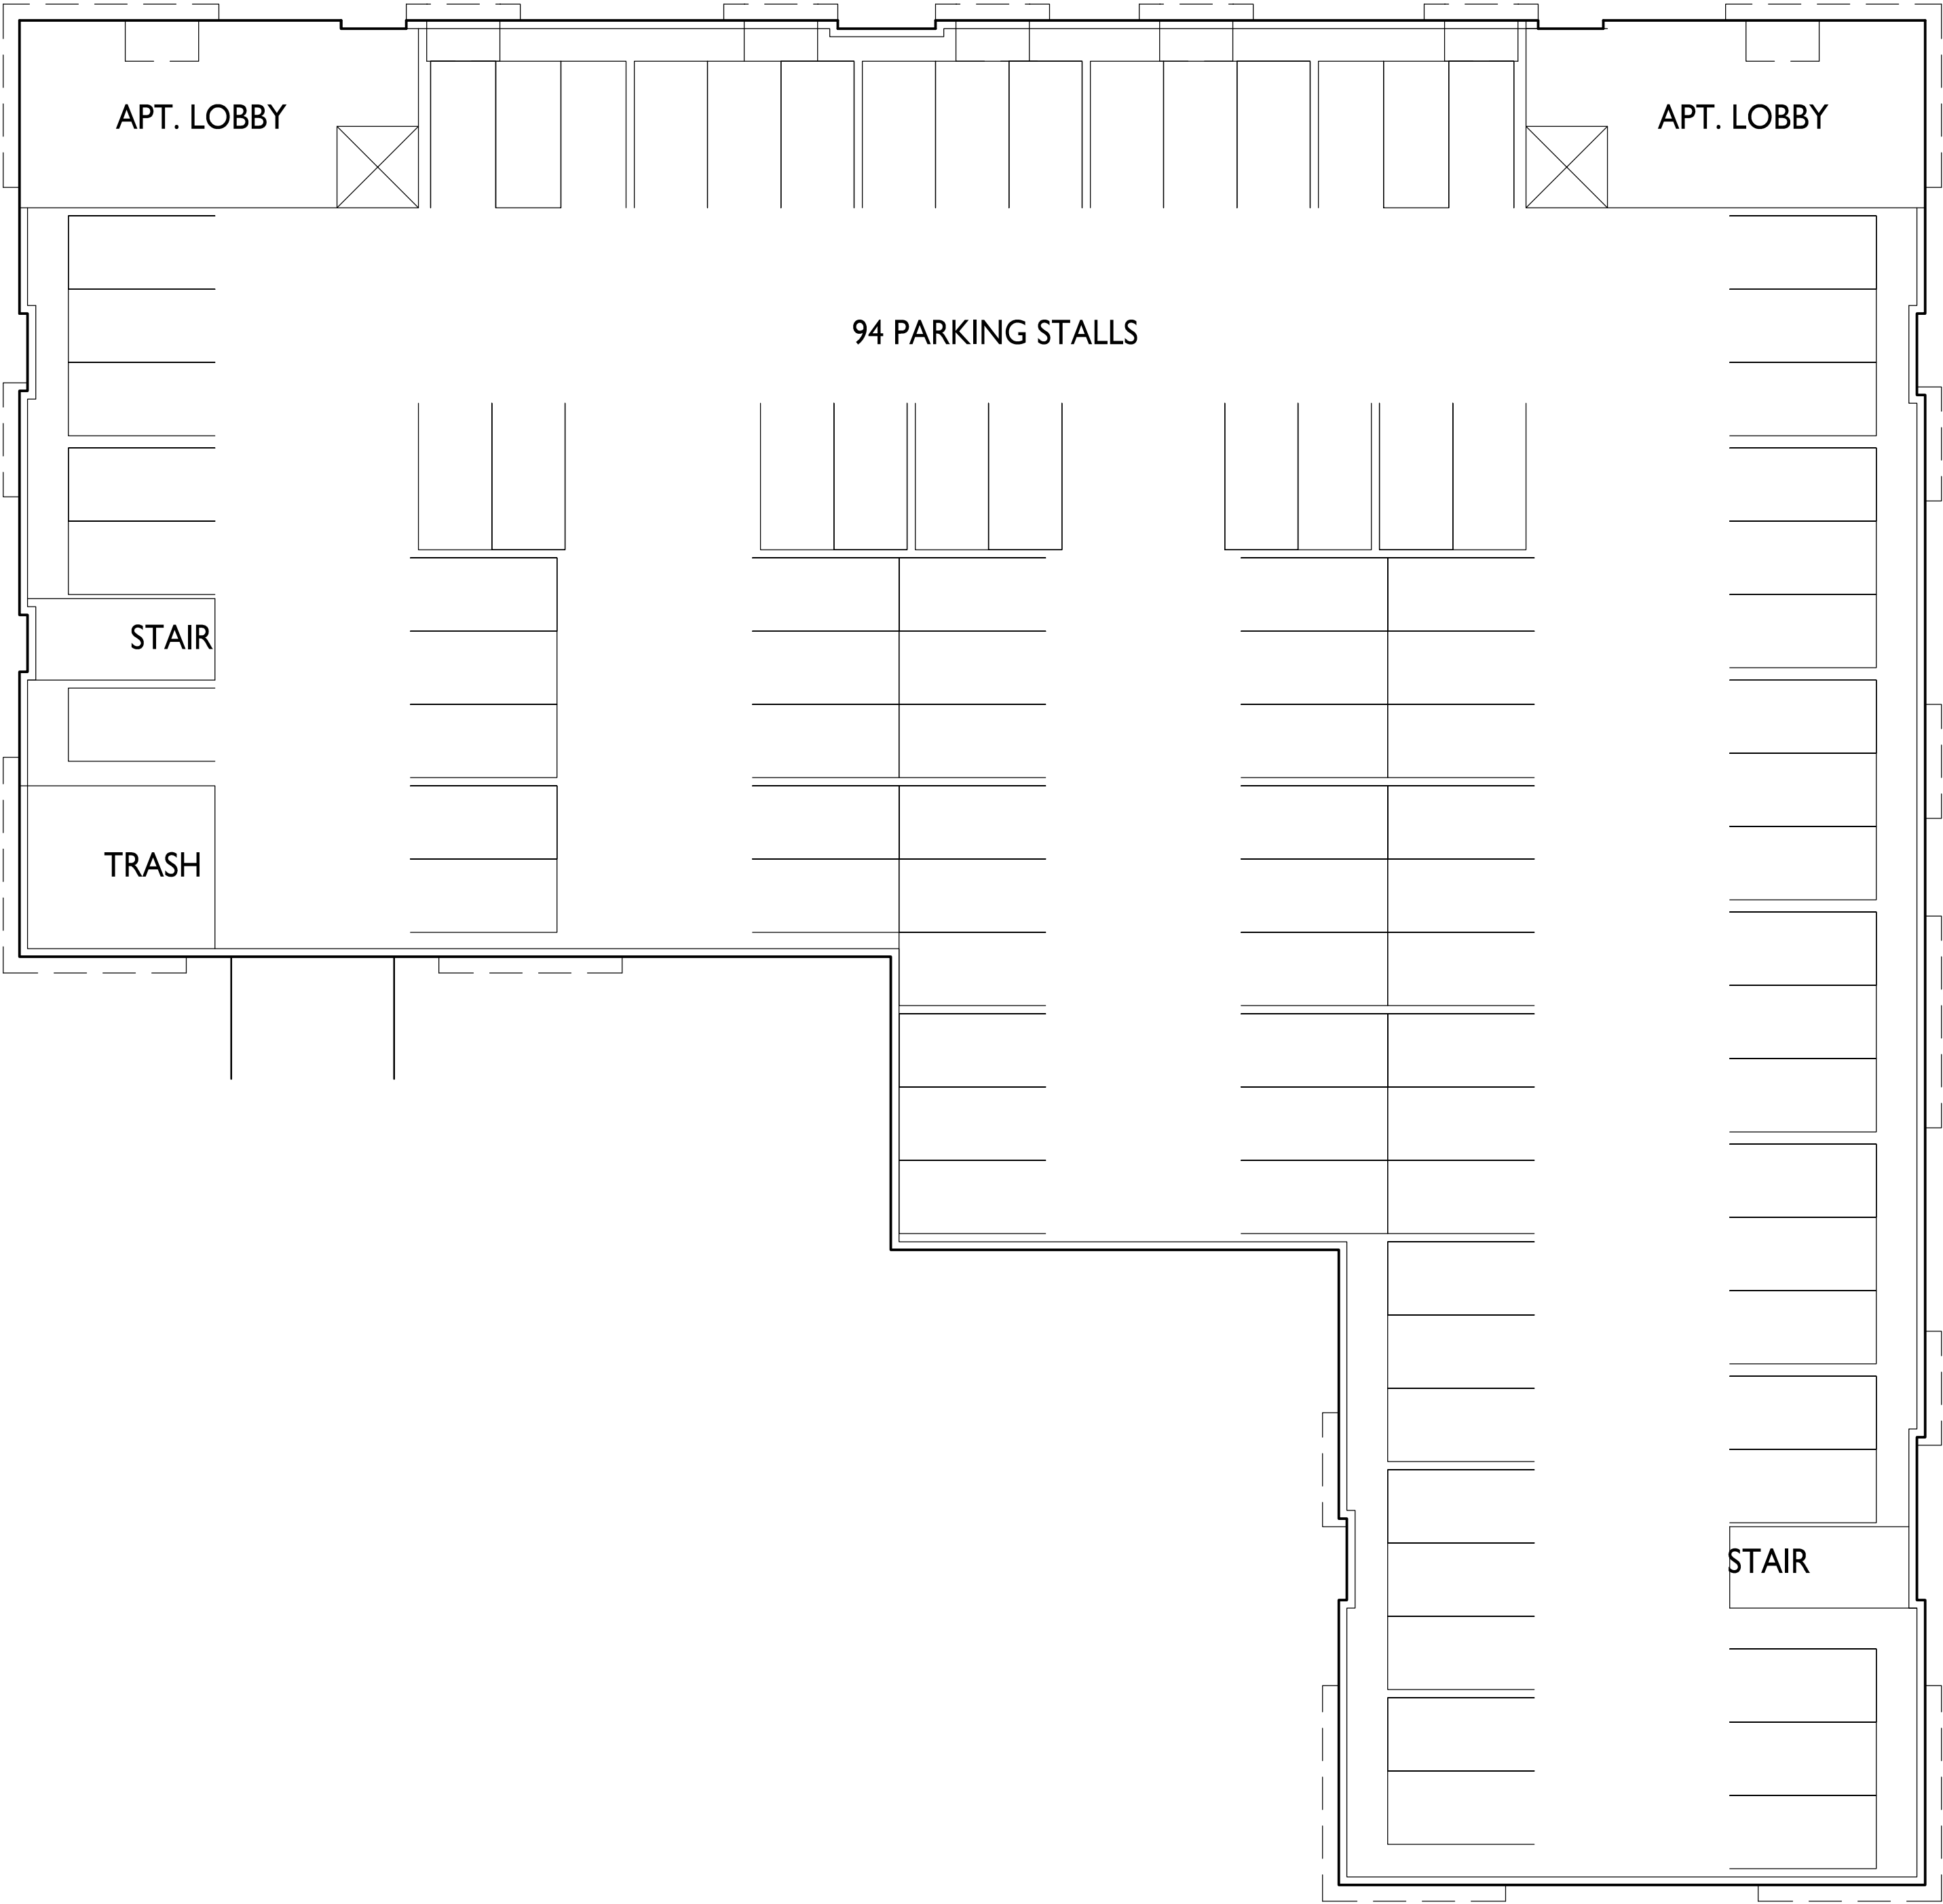

FIRST FLOOR PLAN

1/16" = 1'-0"

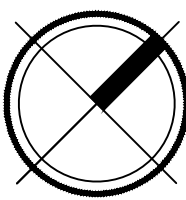

knothe • bruce
ARCHITECTS

Phone: 7601 University Ave, Ste 201
608.836.3690 Middleton, WI 53562

ISSUED
Issued for Review - February 17, 2025

PROJECT TITLE
**BRIDGEVIEW
PLAZA
REDEVELOPMENT**

Rose St and George St
La Crosse, Wisconsin
SHEET TITLE
**101 Unit - First
Floor Plan**

SHEET NUMBER

A-1.1

PROJECT NO. **1903**

© Knothe & Bruce Architects, LLC



knothe • bruce
ARCHITECTS
Phone: 7601 University Ave, Ste 201
608.836.3690 Middleton, WI 53562

ISSUED
Issued for Review - February 17, 2025



PROJECT TITLE
BRIDGEVIEW
PLAZA
REDEVELOPMENT

Rose St and George St
La Crosse, Wisconsin
SHEET TITLE
101 Unit - Second
Floor Plan

SHEET NUMBER


A-1.2

PROJECT NO. 1903
© Knothe & Bruce Architects, LLC

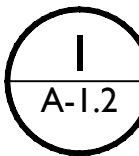
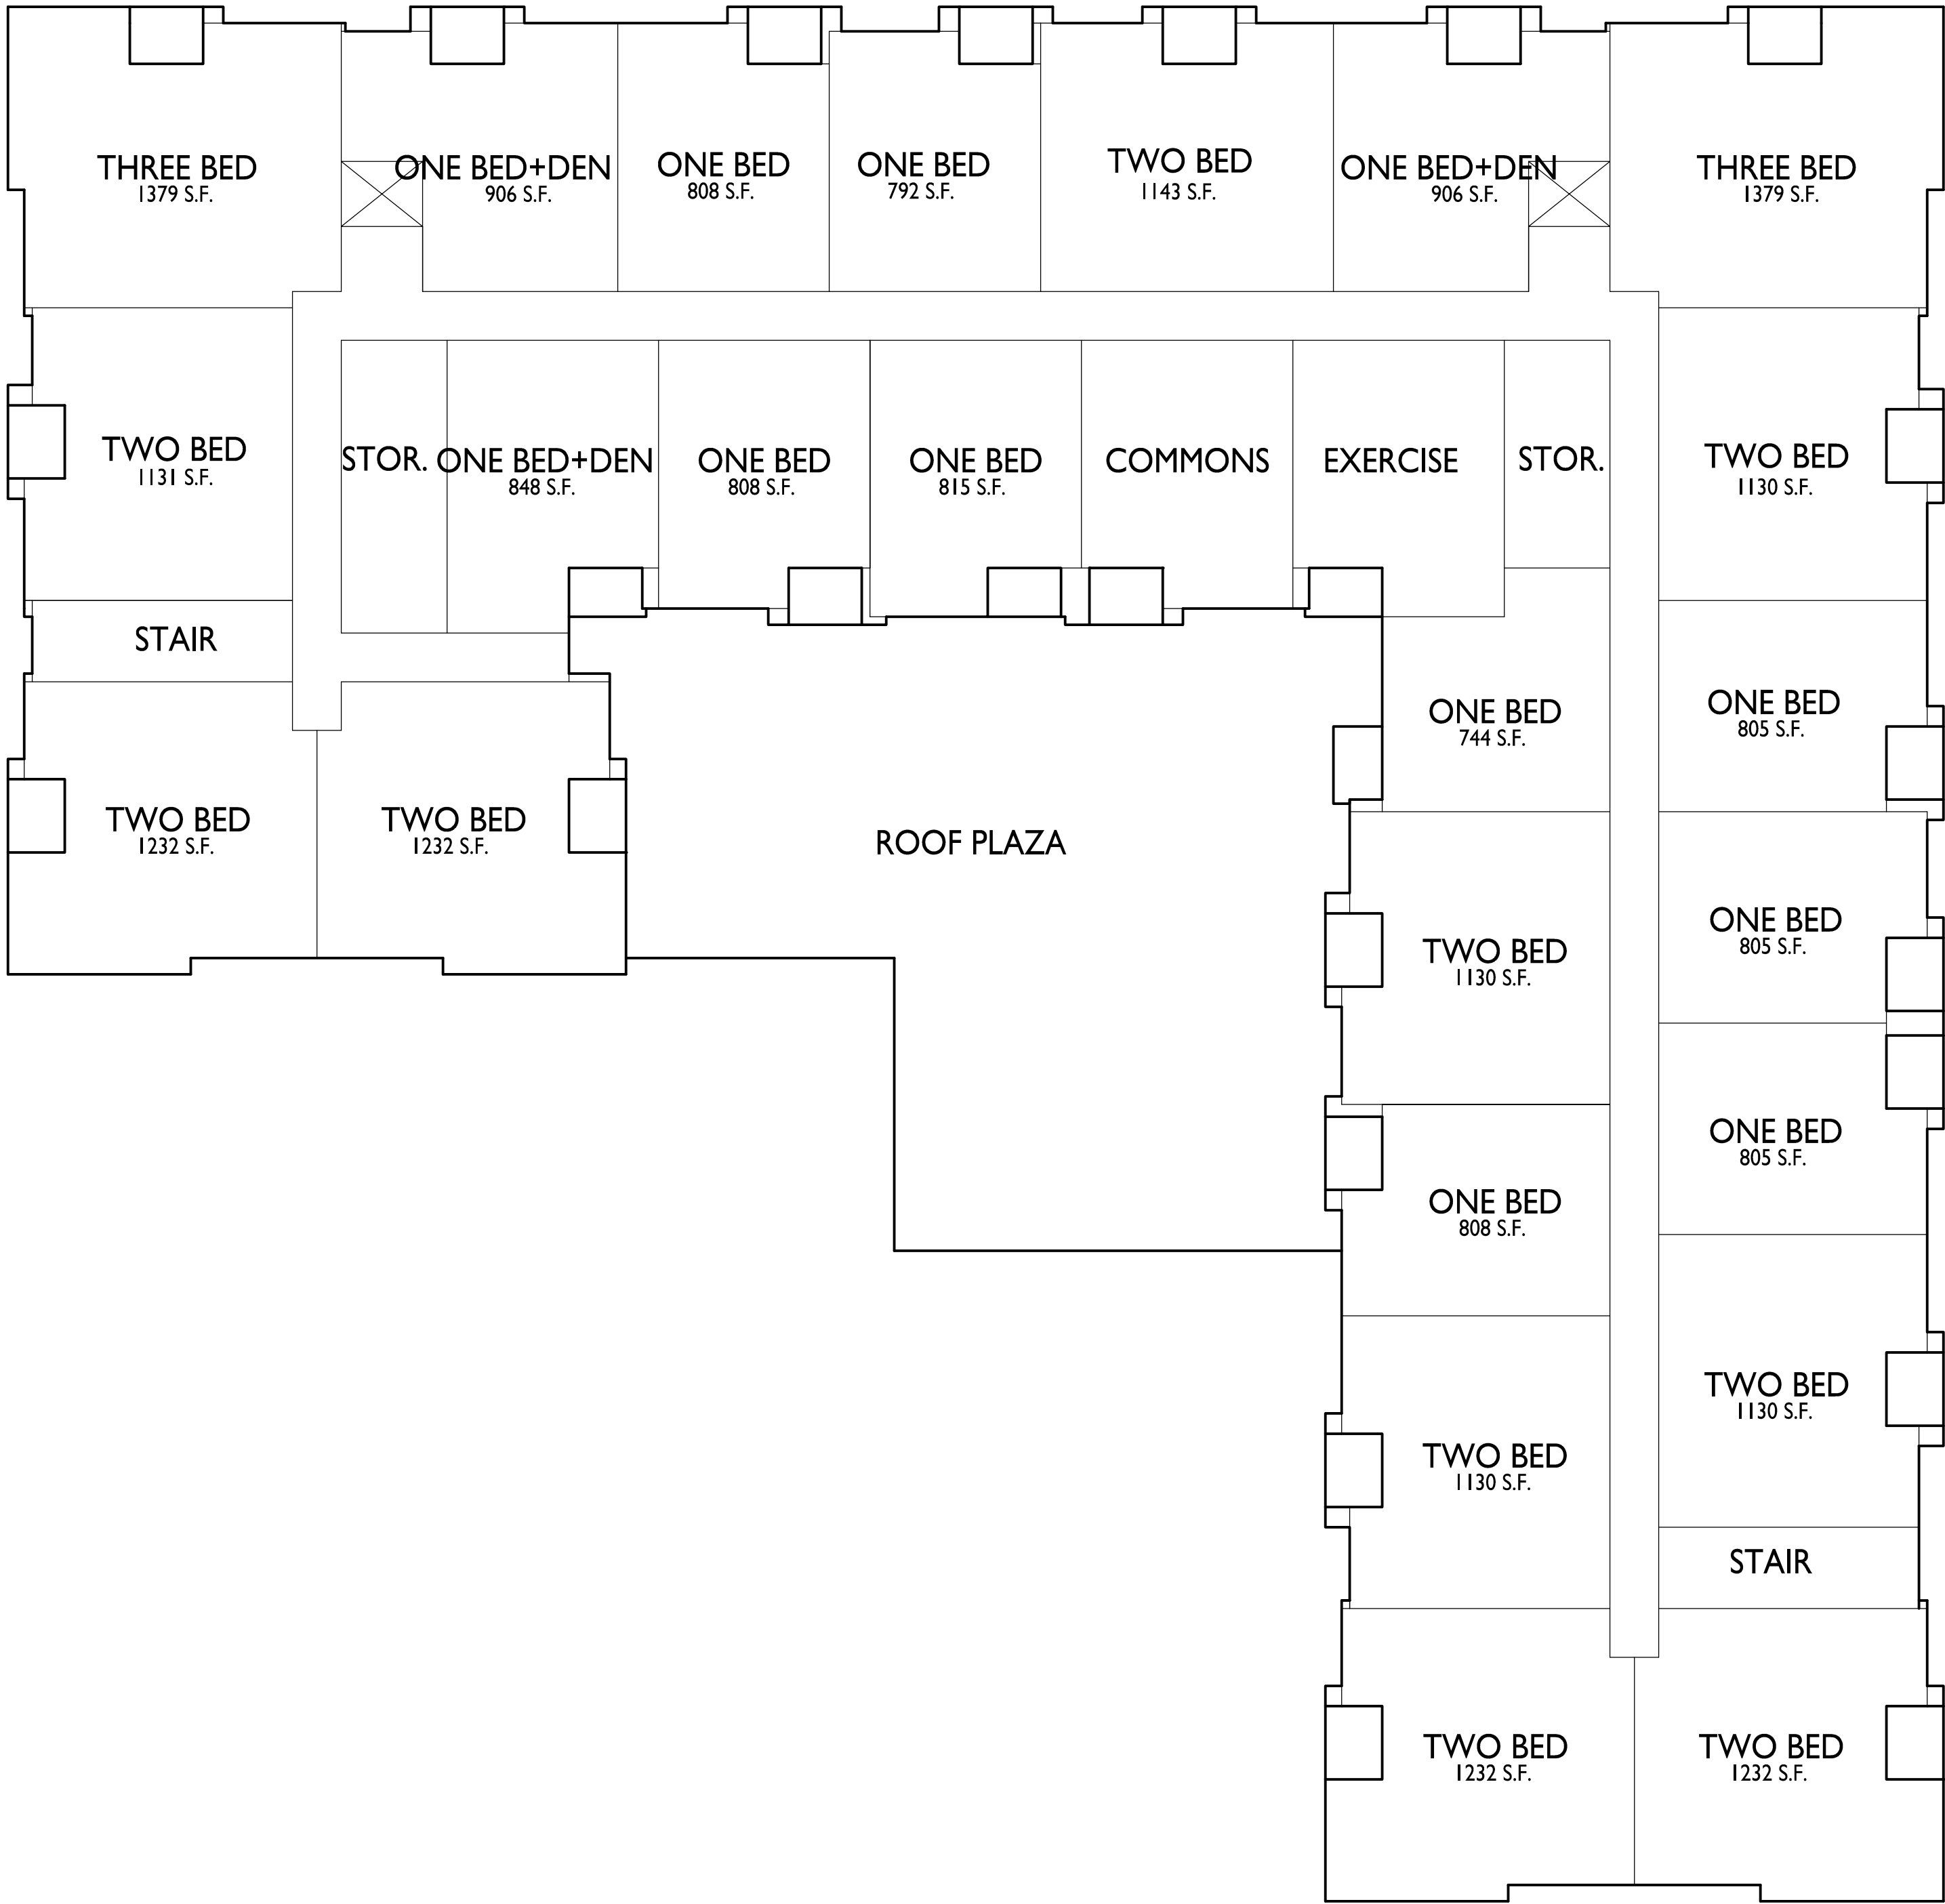


SECOND FLOOR PLAN

1/16" = 1'-0"

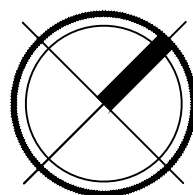


UNIT MIX:	
ONE BED	42
ONE BED+DEN	12
TWO BED	40
THREE BED	7
	101

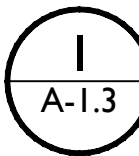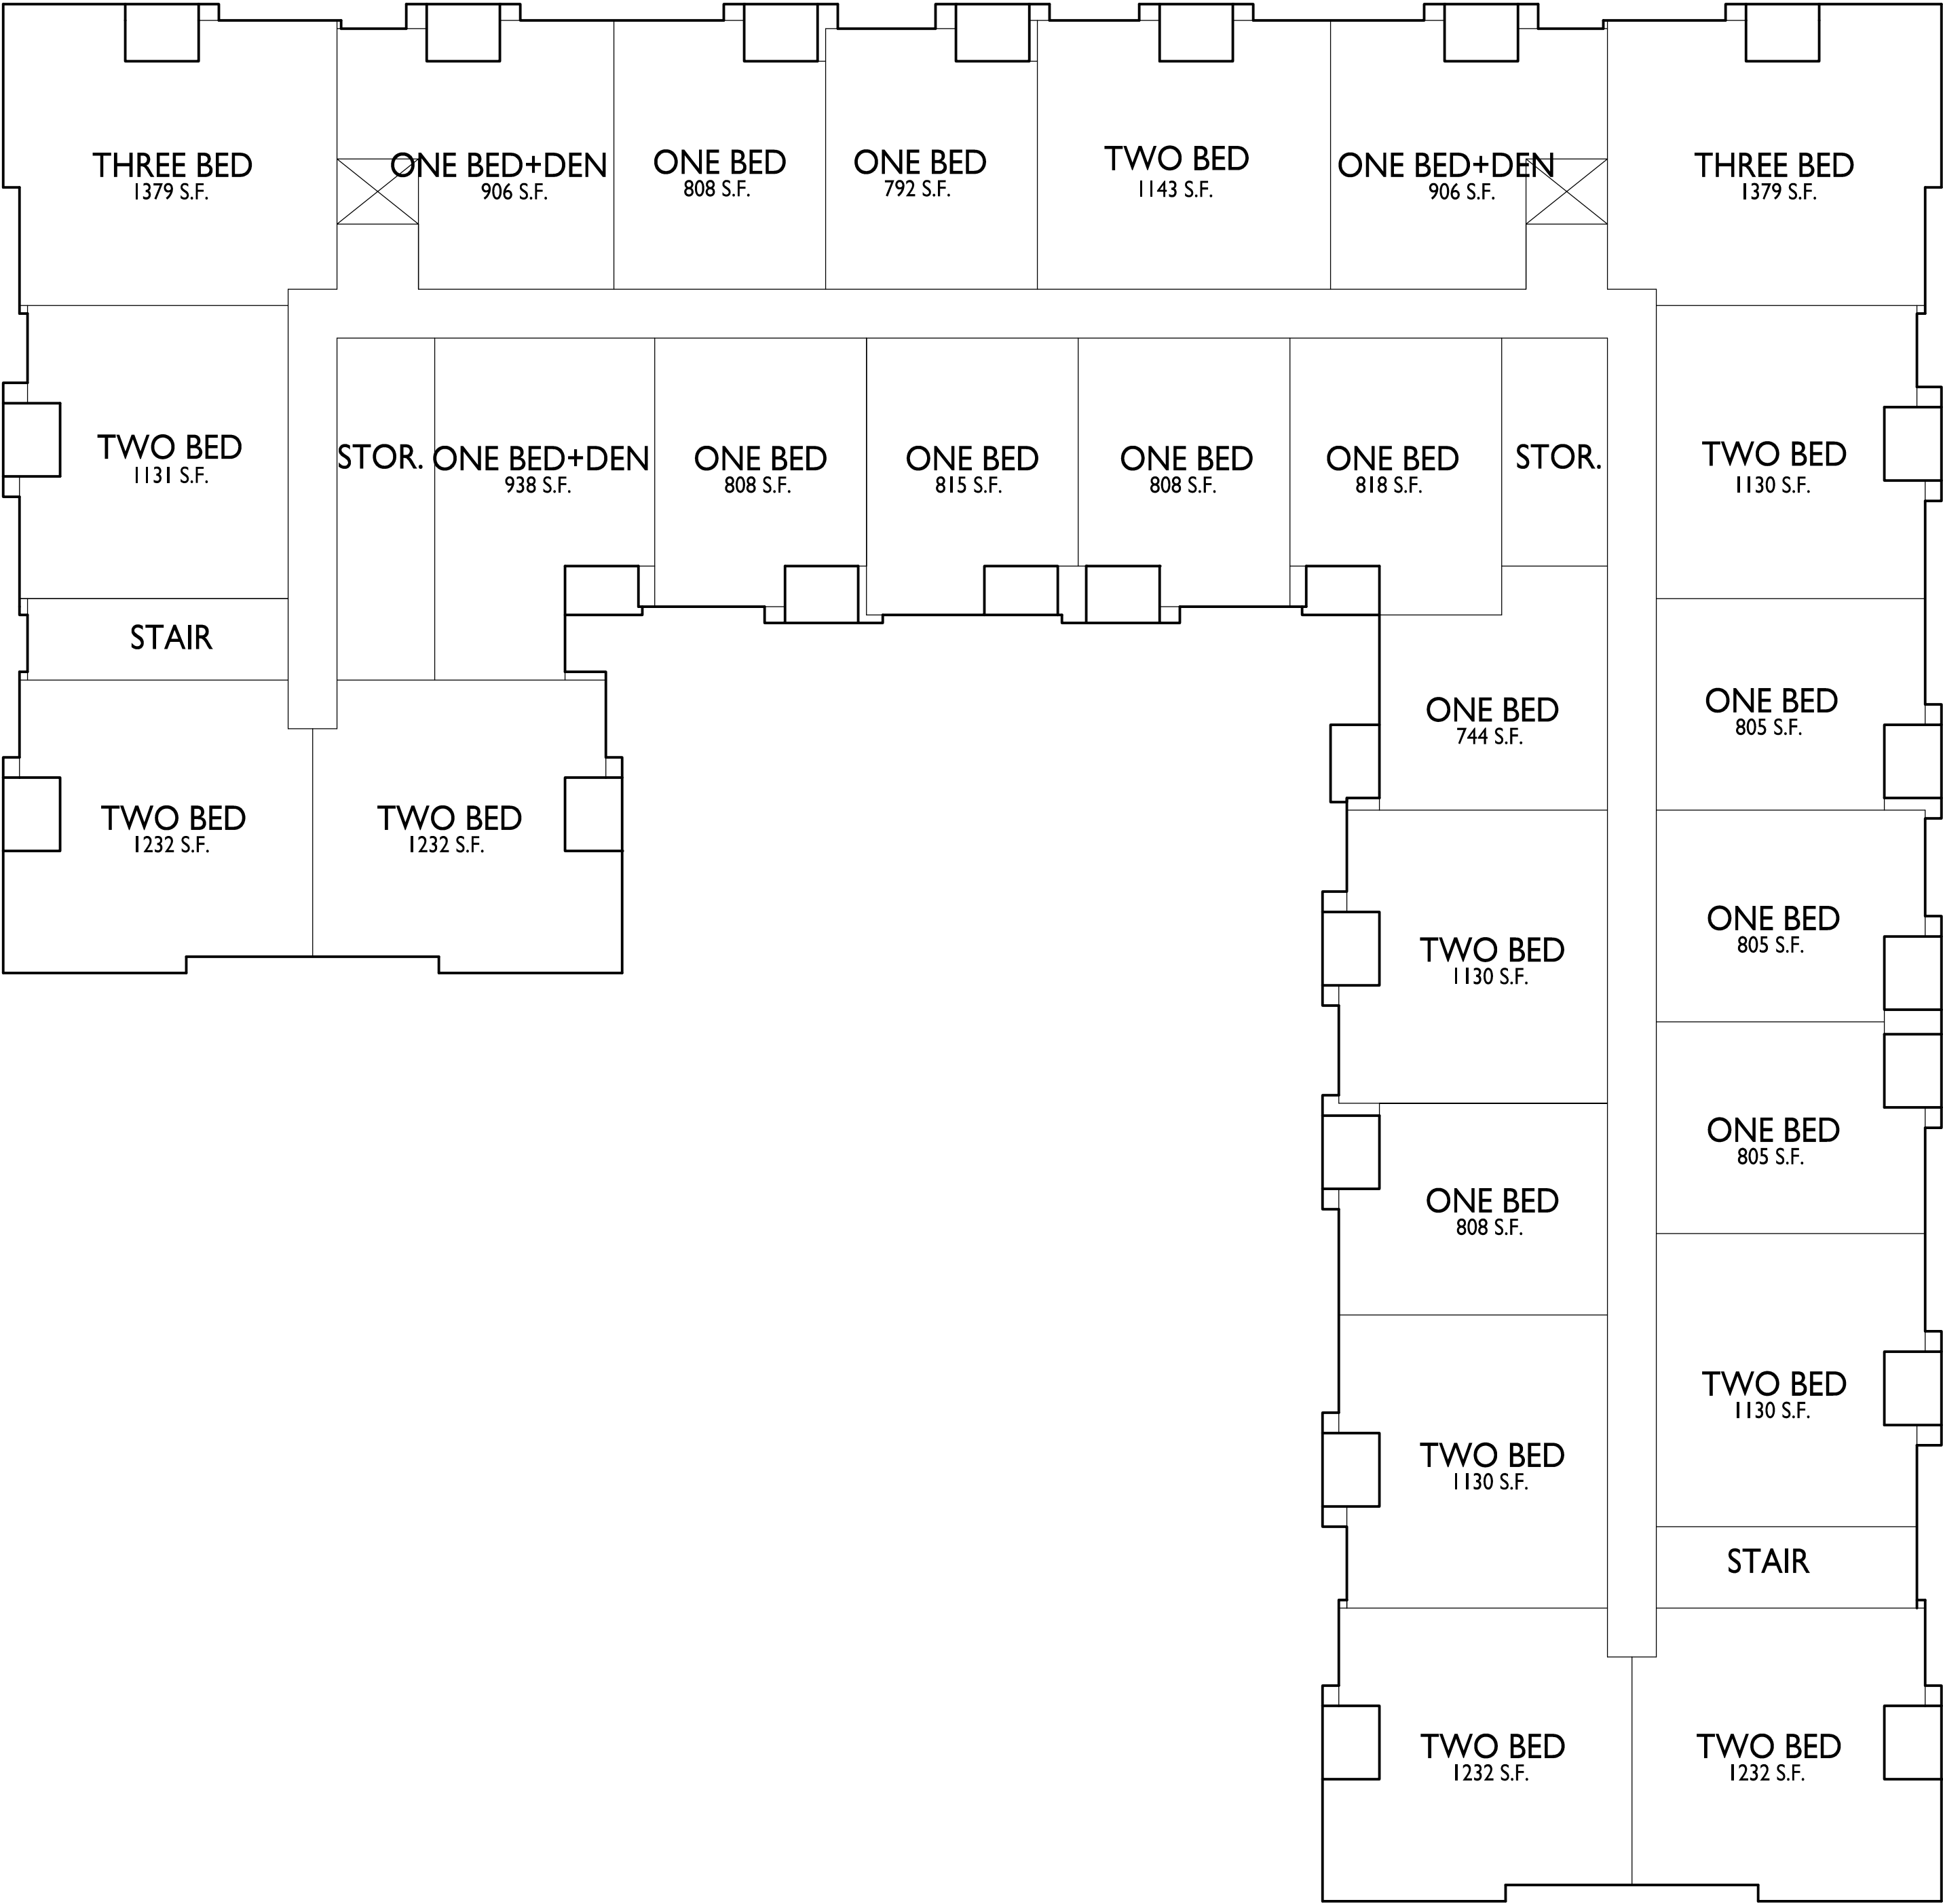

THIRD FLOOR PLAN

1/16" = 1'-0"

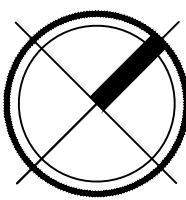

knothe • bruce
ARCHITECTS

Phone: 7601 University Ave., Ste 201
608.836.3690 Middleton, WI 53562

ISSUED
Issued for Review - February 17, 2025



PROJECT TITLE
BRIDGEVIEW
PLAZA
REDEVELOPMENT

Rose St and George St
La Crosse, Wisconsin
SHEET TITLE
101 Unit - Third
Floor Plan

SHEET NUMBER

A-1.3

PROJECT NO. 1903
© Knothe & Bruce Architects, LLC

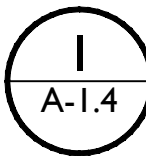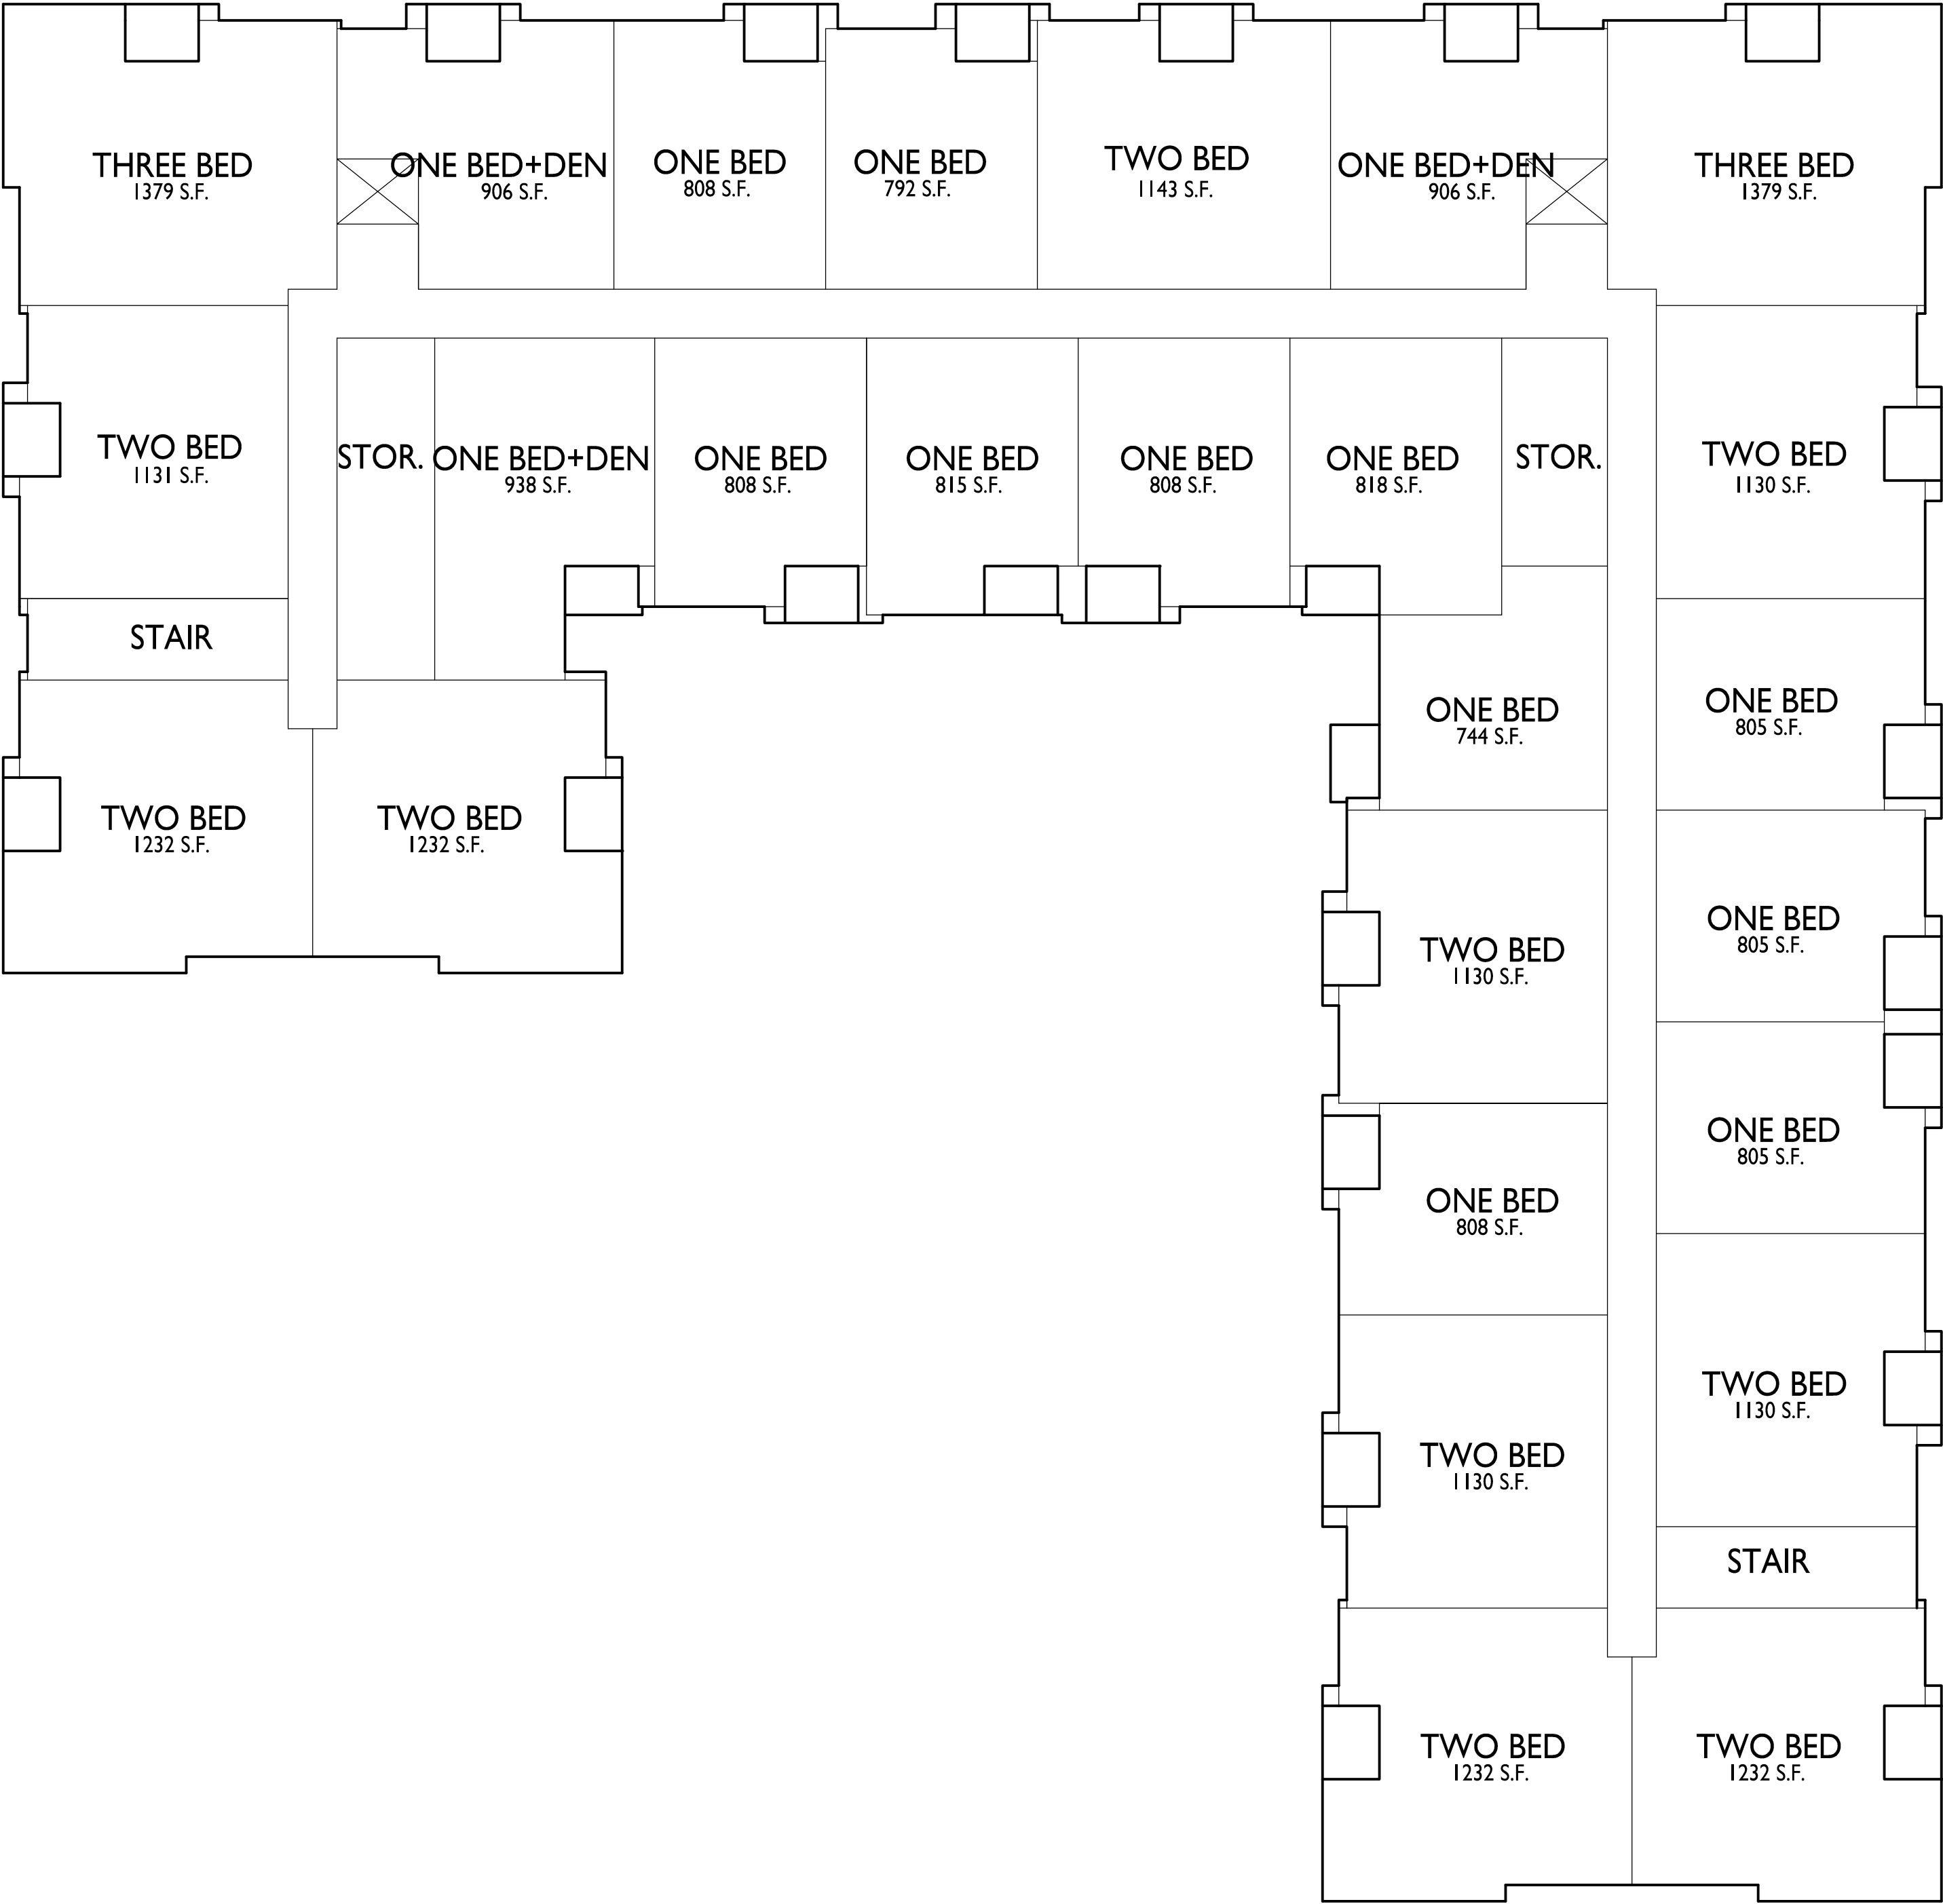

FOURTH FLOOR PLAN

1/16" = 1'-0"



knothe • bruce
ARCHITECTS

Phone: 7601 University Ave., Ste 201
608.836.3690 Middleton, WI 53562

ISSUED
Issued for Review - February 17, 2025



PROJECT TITLE
BRIDGEVIEW
PLAZA
REDEVELOPMENT

Rose St and George St
La Crosse, Wisconsin
SHEET TITLE
101 Unit - Fourth
Floor Plan

SHEET NUMBER


A-1.4

PROJECT NO. 1903
© Knothe & Bruce Architects, LLC

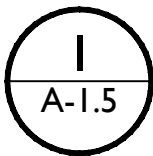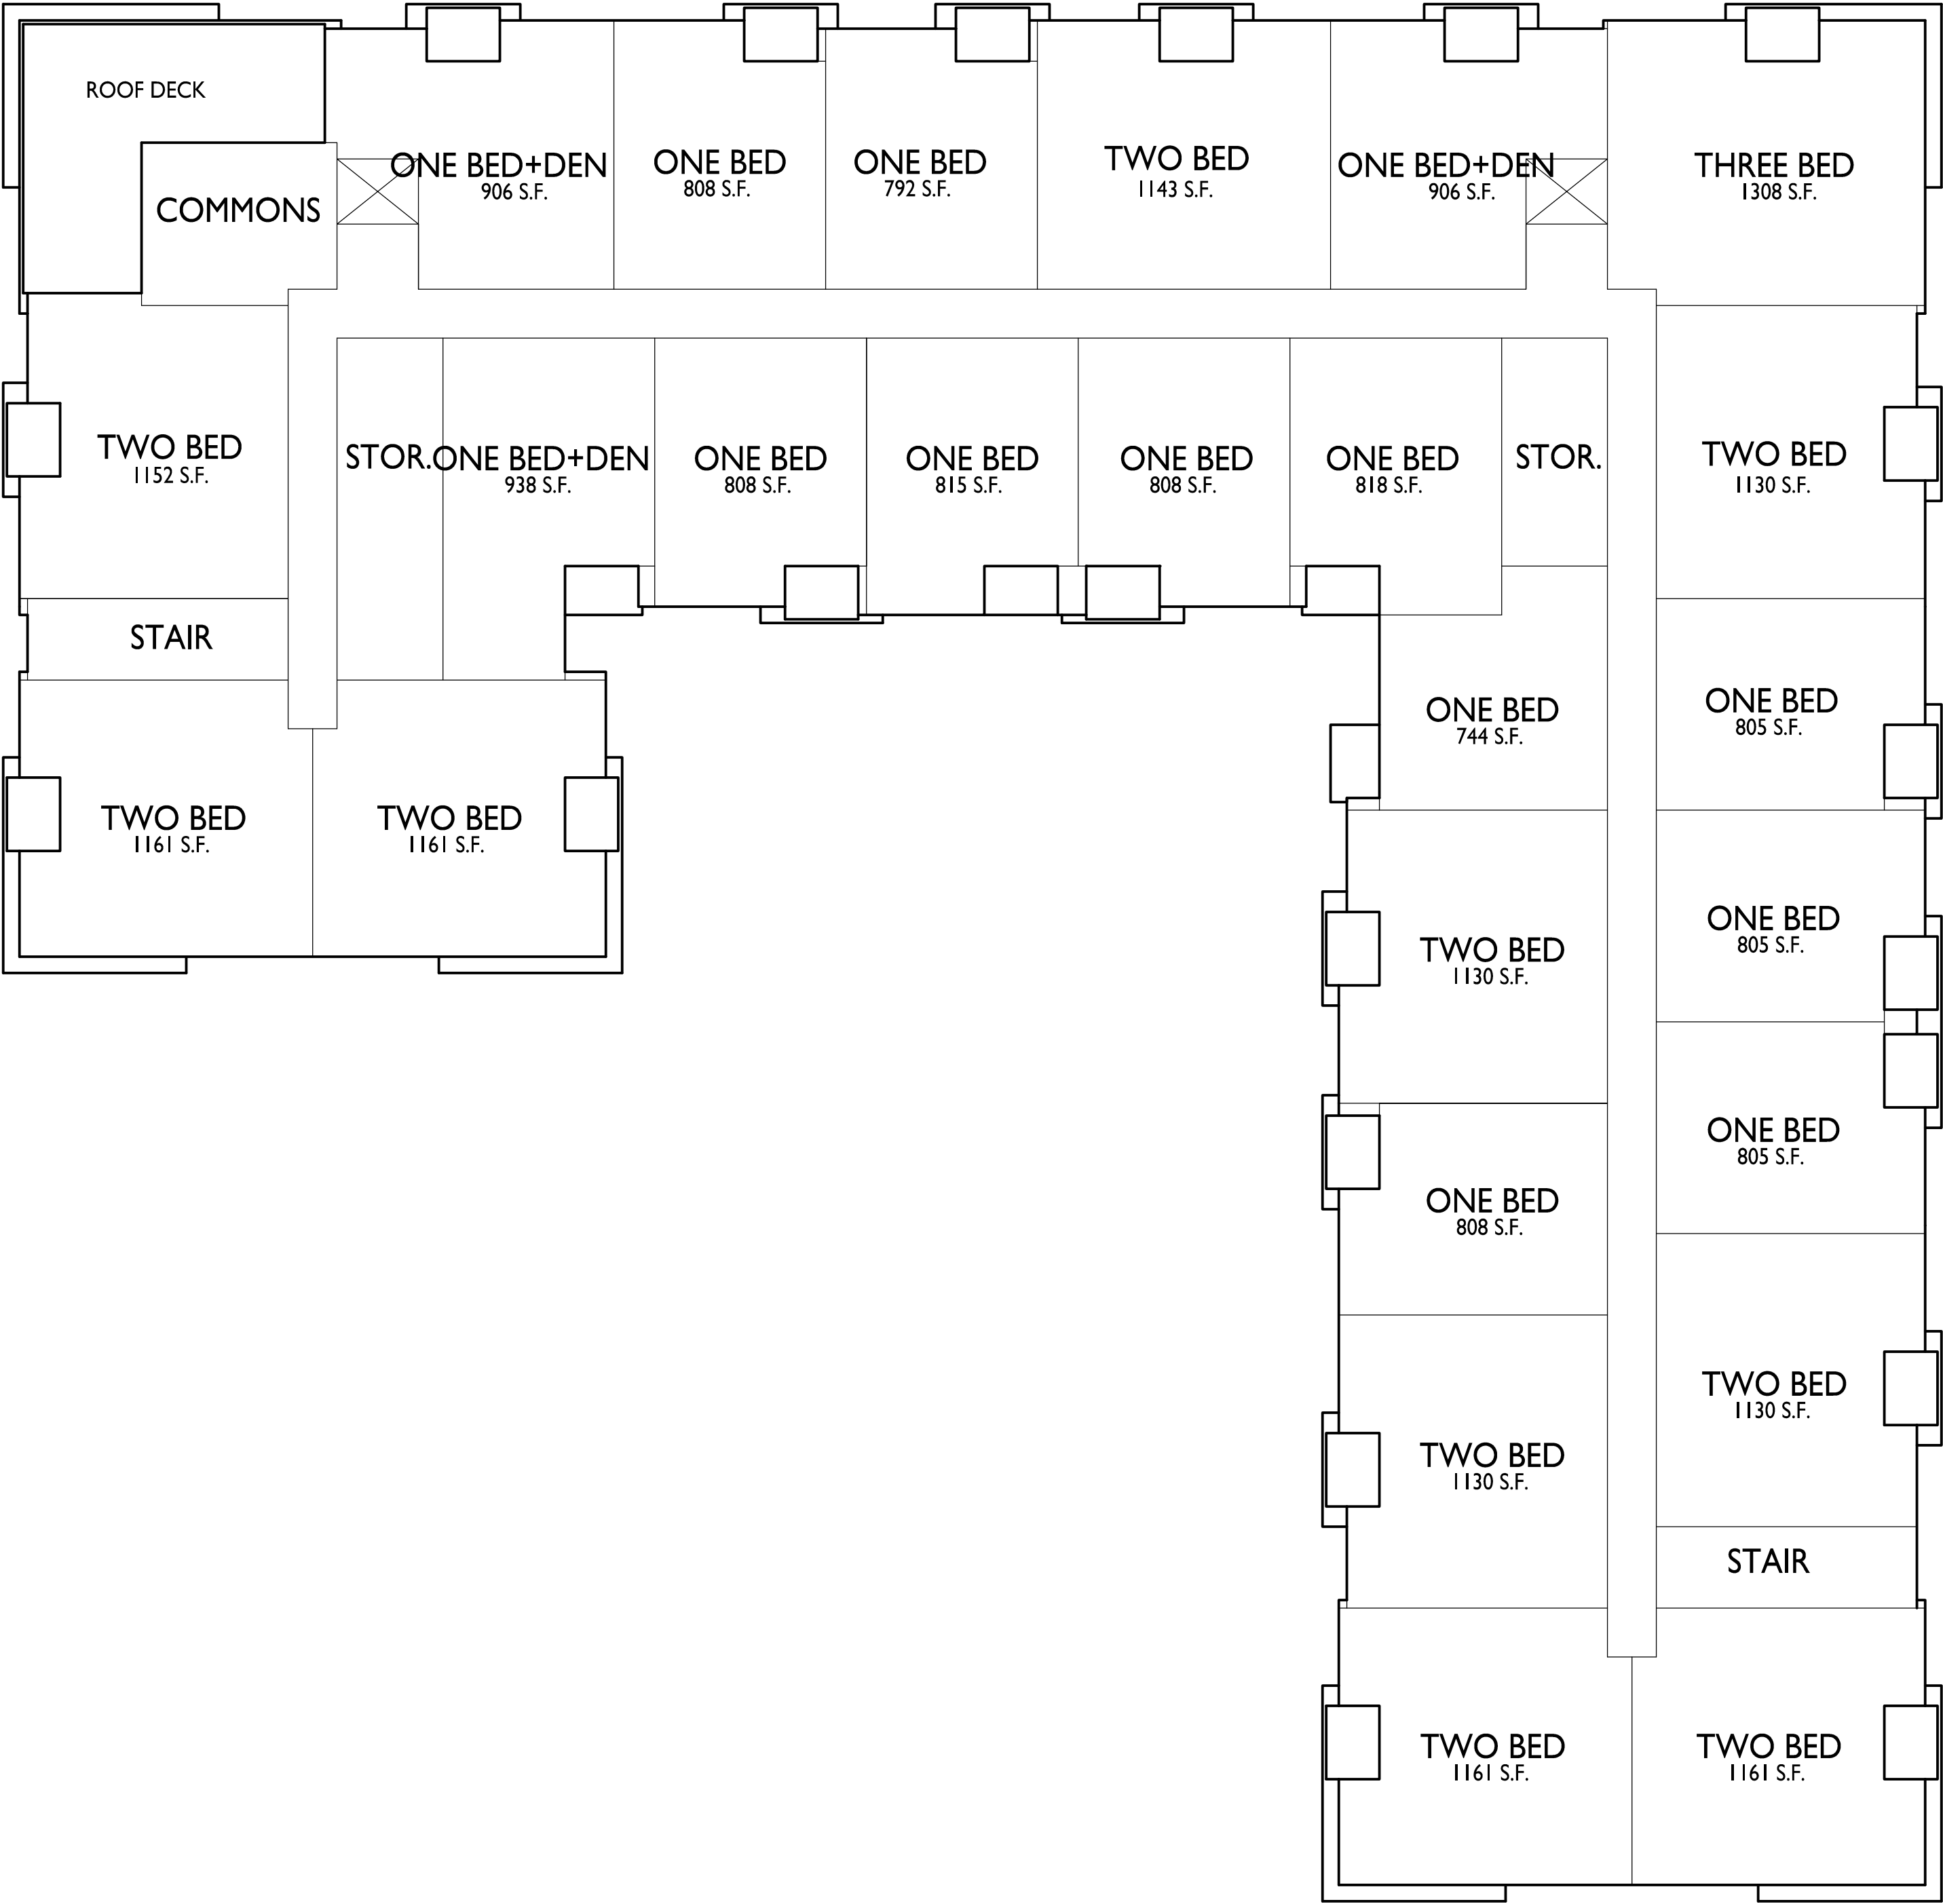

FIFTH FLOOR PLAN

1/16" = 1'-0"

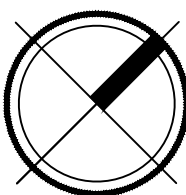

knothe • bruce
ARCHITECTS

Phone: 7601 University Ave., Ste 201
608.836.3690 Middleton, WI 53562

ISSUED
Issued for Review - February 17, 2025

PROJECT TITLE
BRIDGEVIEW
PLAZA
REDEVELOPMENT

Rose St and George St
La Crosse, Wisconsin
SHEET TITLE
101 Unit - Fifth
Floor Plan

SHEET NUMBER

A-1.5

PROJECT NO. 1903

© Knothe & Bruce Architects, LLC