




A NORTH ELEVATION
SCALE: 1/16" = 1'-0"

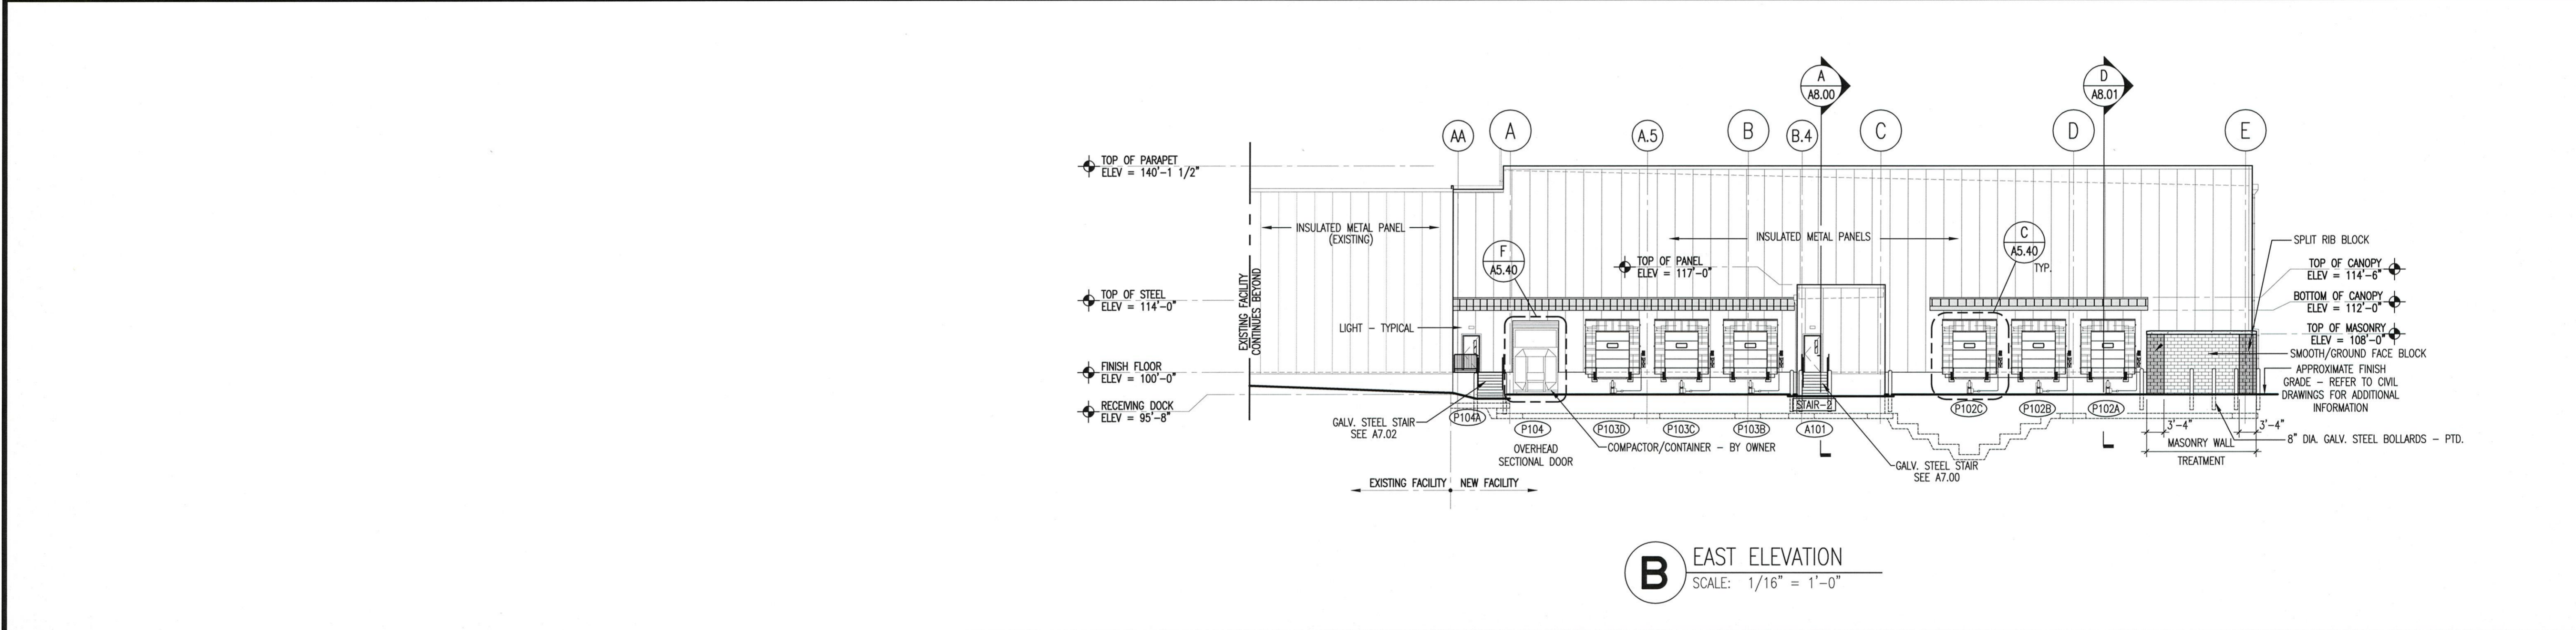

B EAST ELEVATION
SCALE: 1/16" = 1'-0"

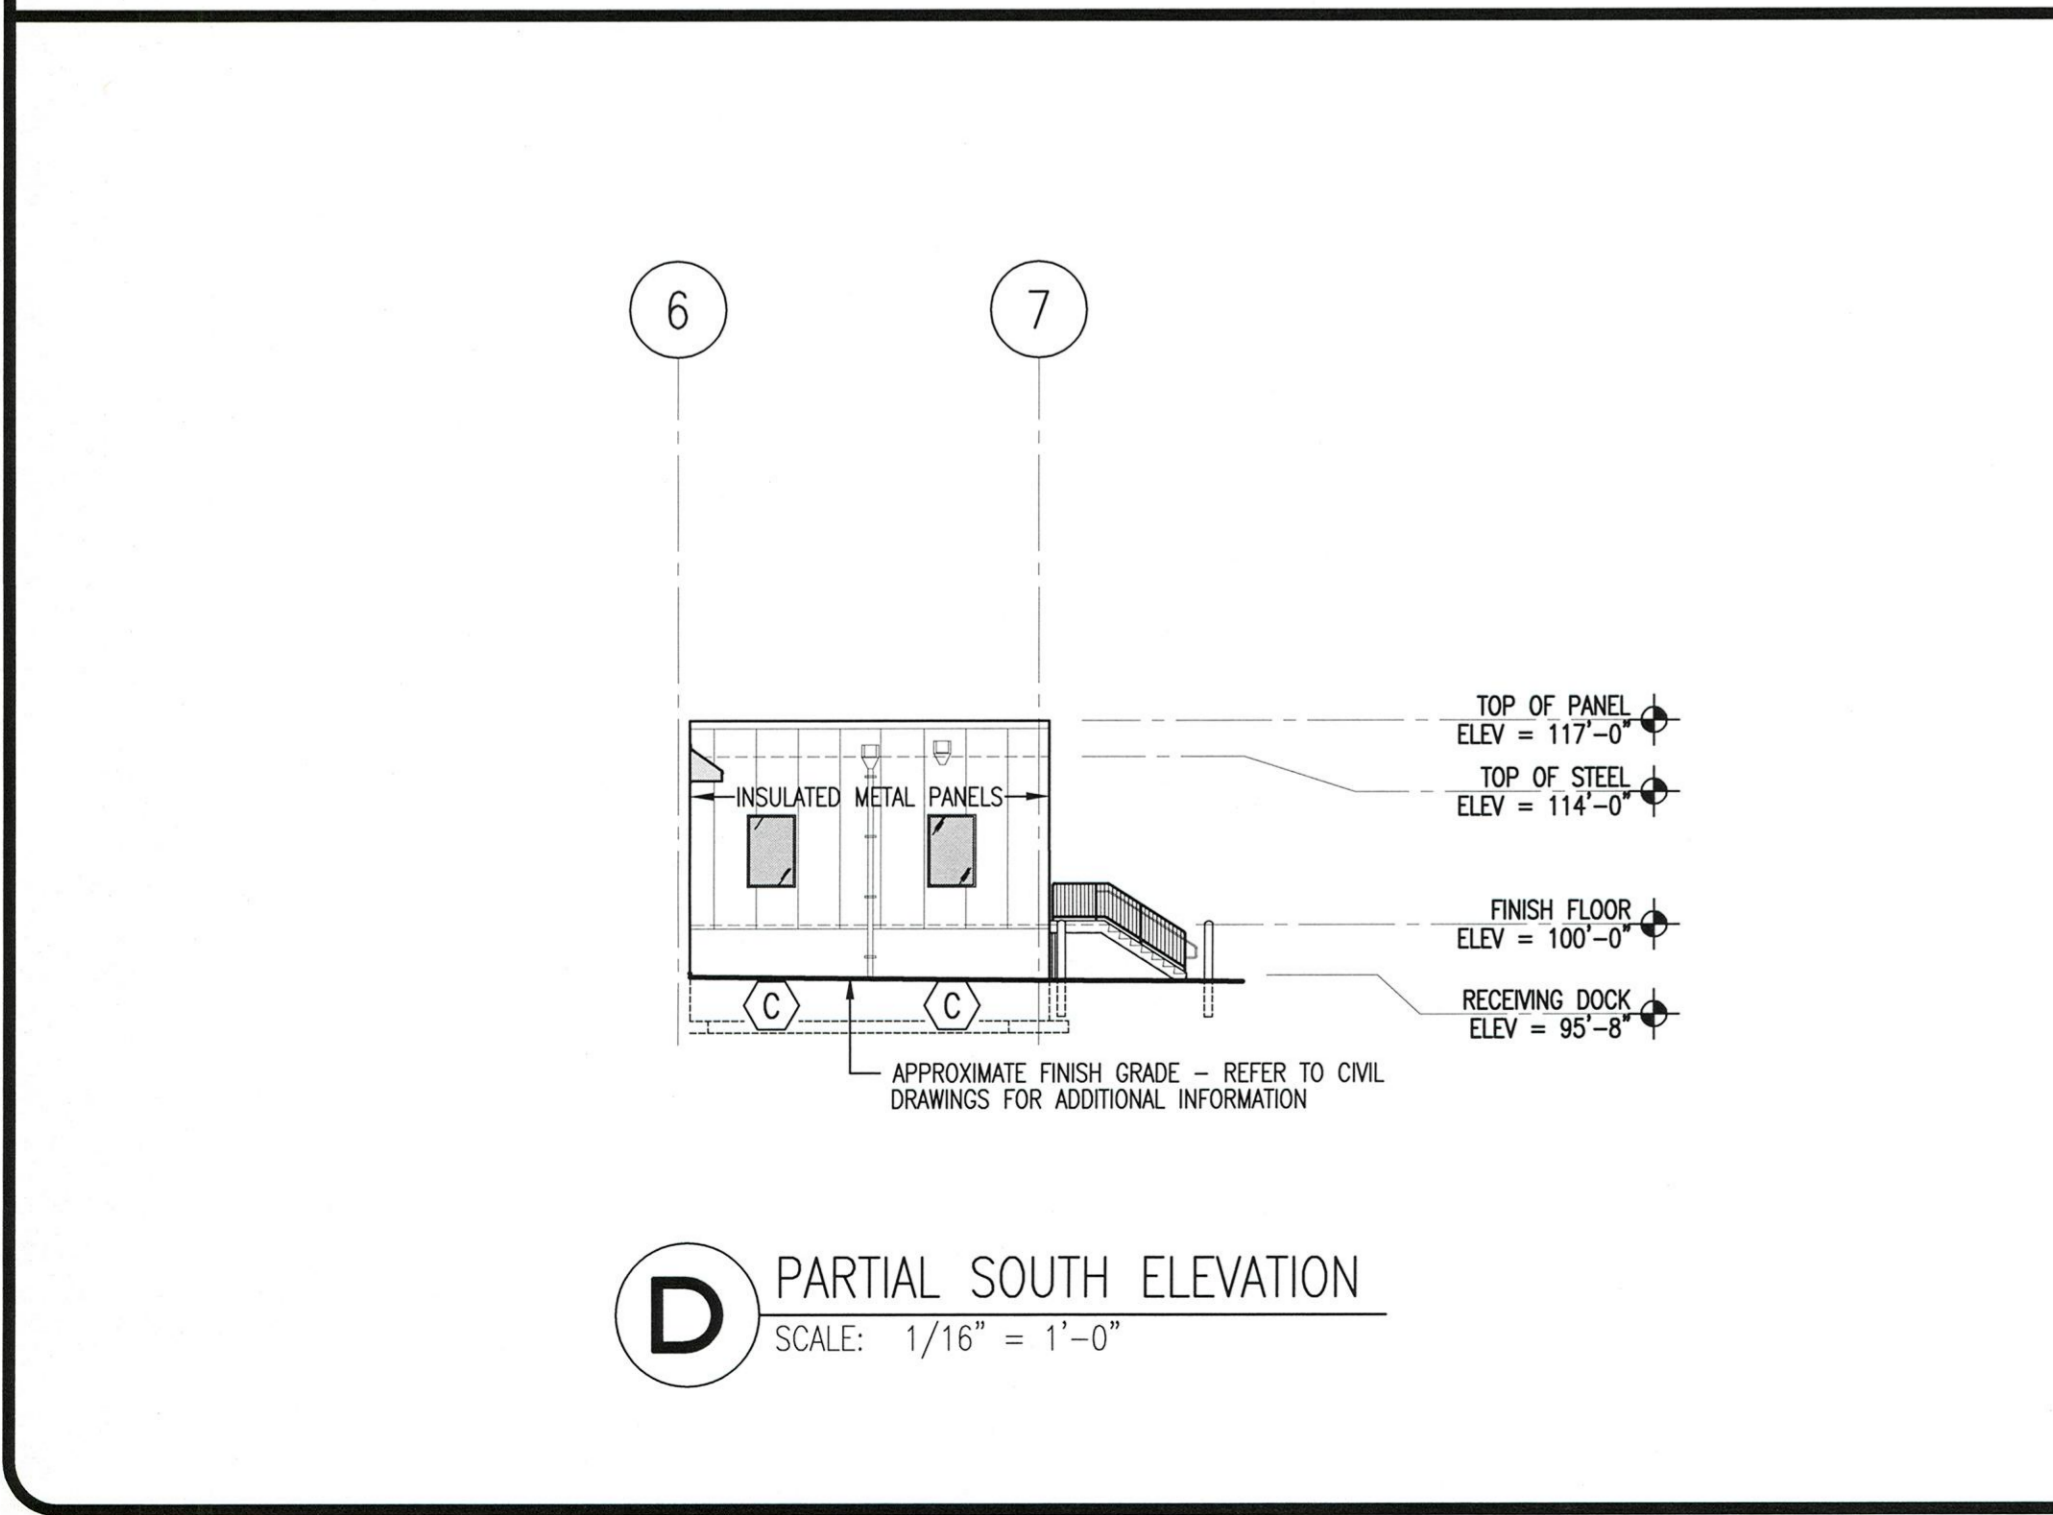

D PARTIAL SOUTH ELEVATION
SCALE: 1/16" = 1'-0"

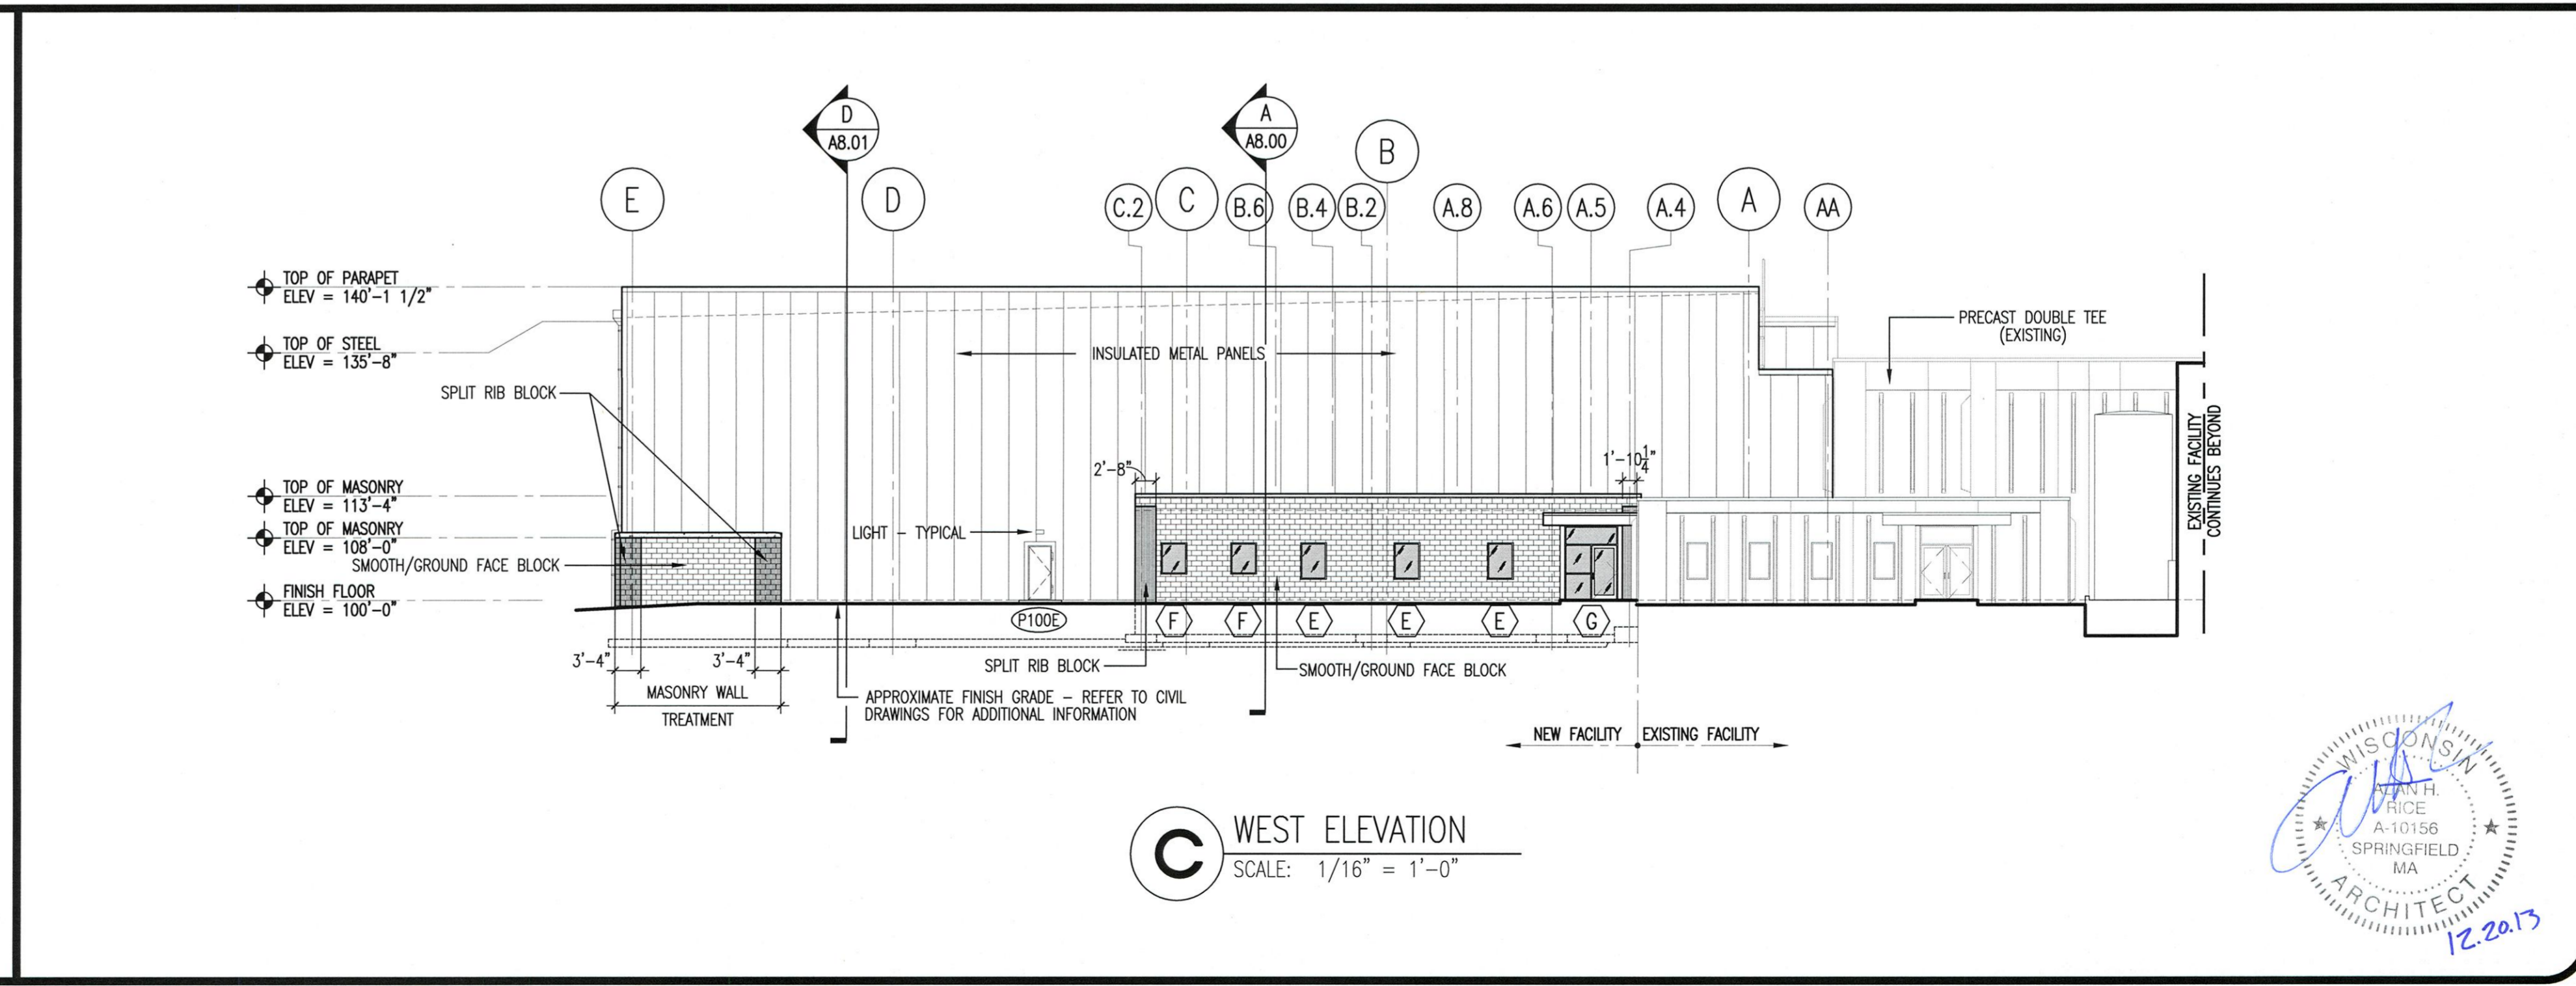

C WEST ELEVATION
SCALE: 1/16" = 1'-0"

12.20.13	AR	WISCONSIN STATE BUILDING PERMIT
J	APP.	RELEASED FOR
DATE	BY	

LA CROSSE EXPANSION
2200 ENTERPRISE AVENUE
LA CROSSE, WI 54603

BUILDING ELEVATIONS

GREAT LAKES CHEESE

THE DENNIS GROUP, LLC
PLANNING • ENGINEERING • CONSTRUCTION MANAGEMENT

1537 MAIN STREET
SPRINGFIELD, MASSACHUSETTS 01103
413-787-1785 • FAX 413-787-1786

26 WEST MARKET STREET
SALT LAKE CITY, UTAH 84101
801-531-8585 • FAX 801-531-8586

0 4 8 12 16

© THE DENNIS GROUP, LLC
THIS DOCUMENT CONTAINS PROPRIETARY INFORMATION BELONGING TO THE DENNIS GROUP, LLC OR ITS AFFILIATED COMPANIES AND SHALL BE USED ONLY FOR THE PURPOSES FOR WHICH IT WAS SUPPLIED. IT SHALL NOT BE COPIED, REPRODUCED OR OTHERWISE USED FOR ANY OTHER PURPOSE WITHOUT THE WRITTEN CONSENT OF THE DENNIS GROUP, LLC. WITH THE PRIOR WRITTEN CONSENT OF THE DENNIS GROUP, LLC, THIS DOCUMENT SHALL BE RETURNED UPON REQUEST.

DRAWING NO.
A3.00
3828

THE DENNIS GROUP, LLC

