


7 SOUTH ELEVATION
3/16" = 1'-0"



8 WEST ELEVATION
3/16" = 1'-0"



4 NORTH ELEVATION
3/16" = 1'-0"

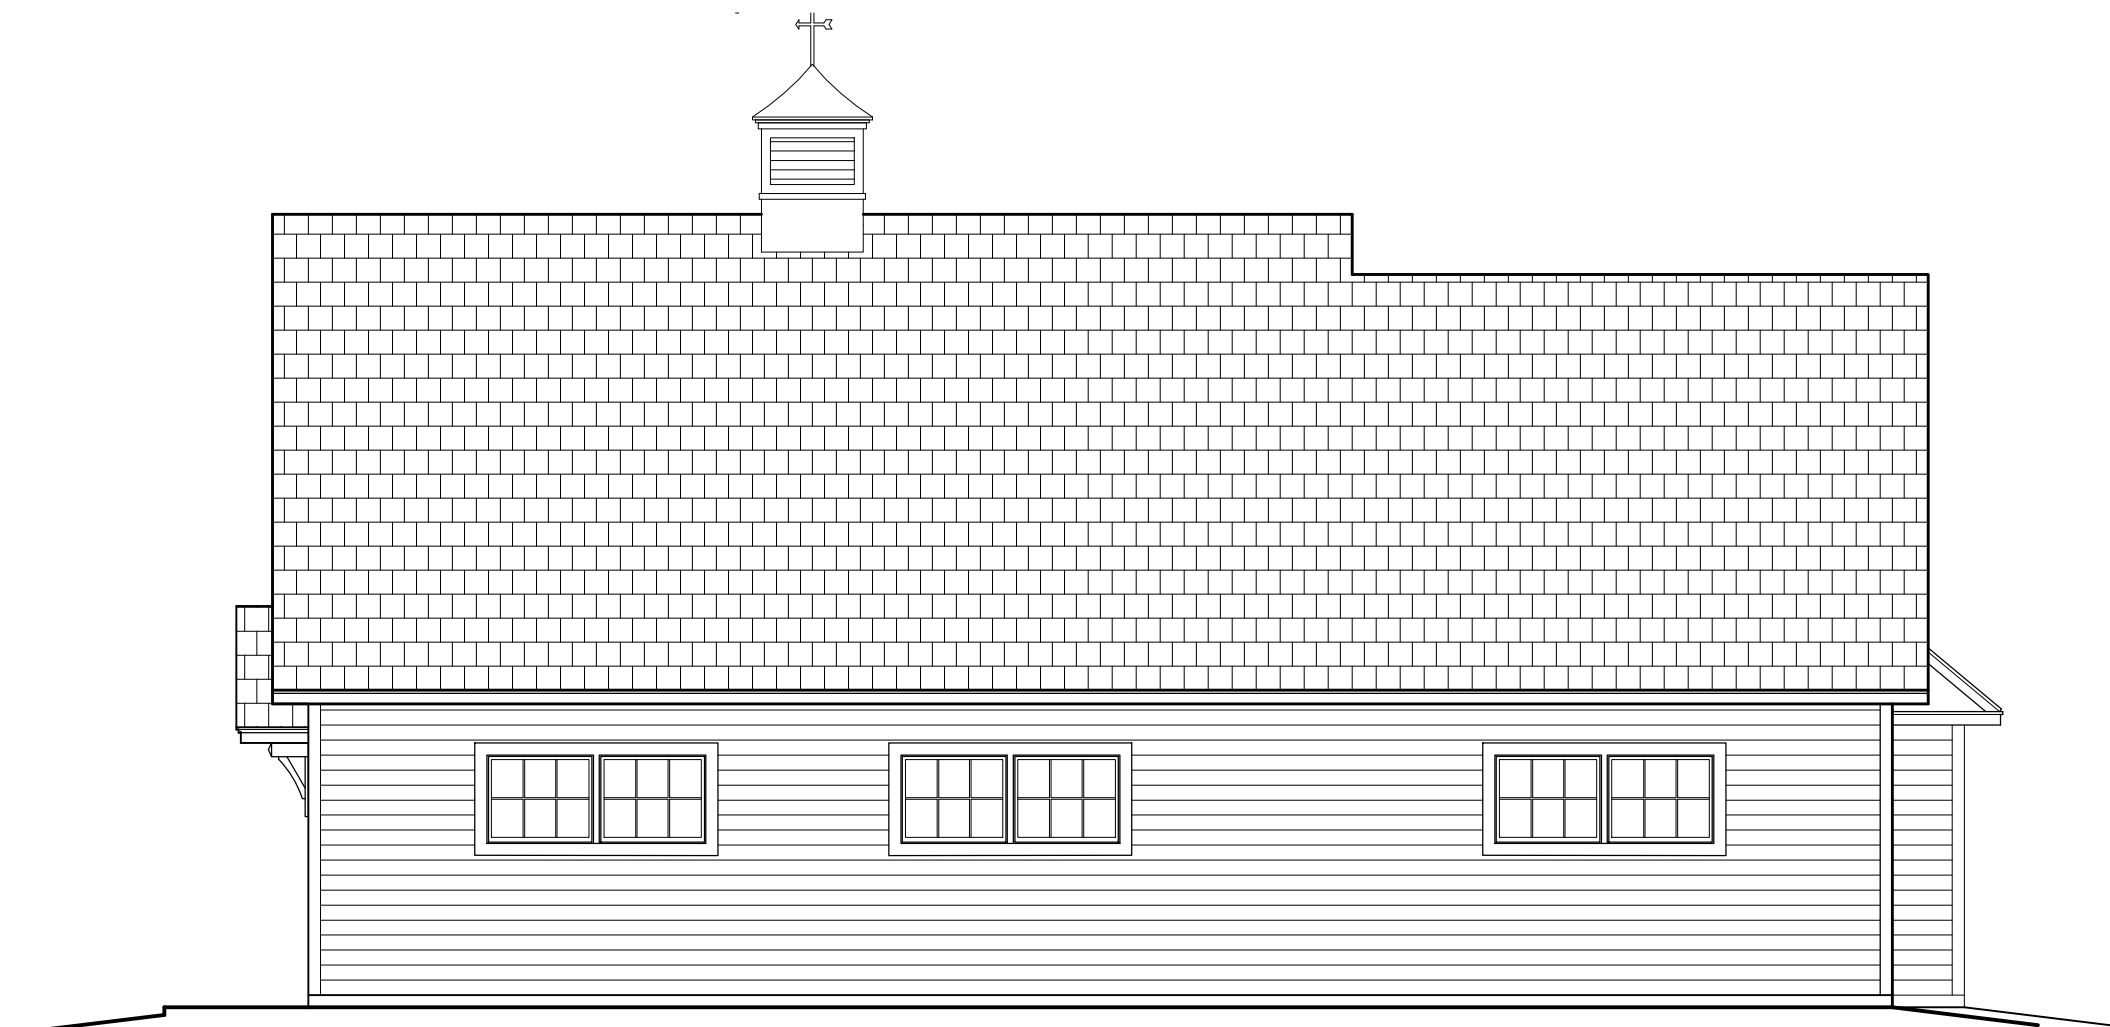


5 EAST ELEVATION
3/16" = 1'-0"

- ROOF SYSTEM:**
- ENGINEERED WOOD ROOF TRUSSES, 2'-0" O.C. DESIGN FOR 40# L.L.
 - DAVINCI SLATE SHINGLES, COLOR AND STYLE TO MATCH EXISTING RESIDENCE
 - 30# ROOF FELT
 - (2) ROWS OF ICE AND WATER SHIELD
 - 15/32" EXTERIOR OSB SHEATHING
 - 5/8" GYPSUM BOARD


- WALL SYSTEM:**
- LP SMARTSIDE LAP SIDING
 - TYVEK BUILDING WRAP
 - 1/2" EXTERIOR SHEATHING
 - 2 X 6 WOOD STUDS, 16" O.C.
 - 6 MIL VAPOR BARRIER
 - 1/2" GYPSUM BOARD, TAPED & SANDED

- FLOOR SYSTEM:**
- 4" REINFORCED CONCRETE SLAB ON
 - 6 MIL VAPOR BARRIER
 - 6" COMPACTED GRANULAR FILL


- FOUNDATION SYSTEM:**
- 8" POURED CONG. FOUNDATION WALL W/ (3) #4'S HORIZ. & #4'S @ 2'-0" O.C. VERT. ON 8" X 16" CONG. FOOTING W/ (2) #4'S CONT.
 - 2" RIGID INSULATION
 - 1/2" X 12" ANCHOR BOLTS, 4'-0" O.C.
 - TREATED SILL PLATE & SILL SEALER

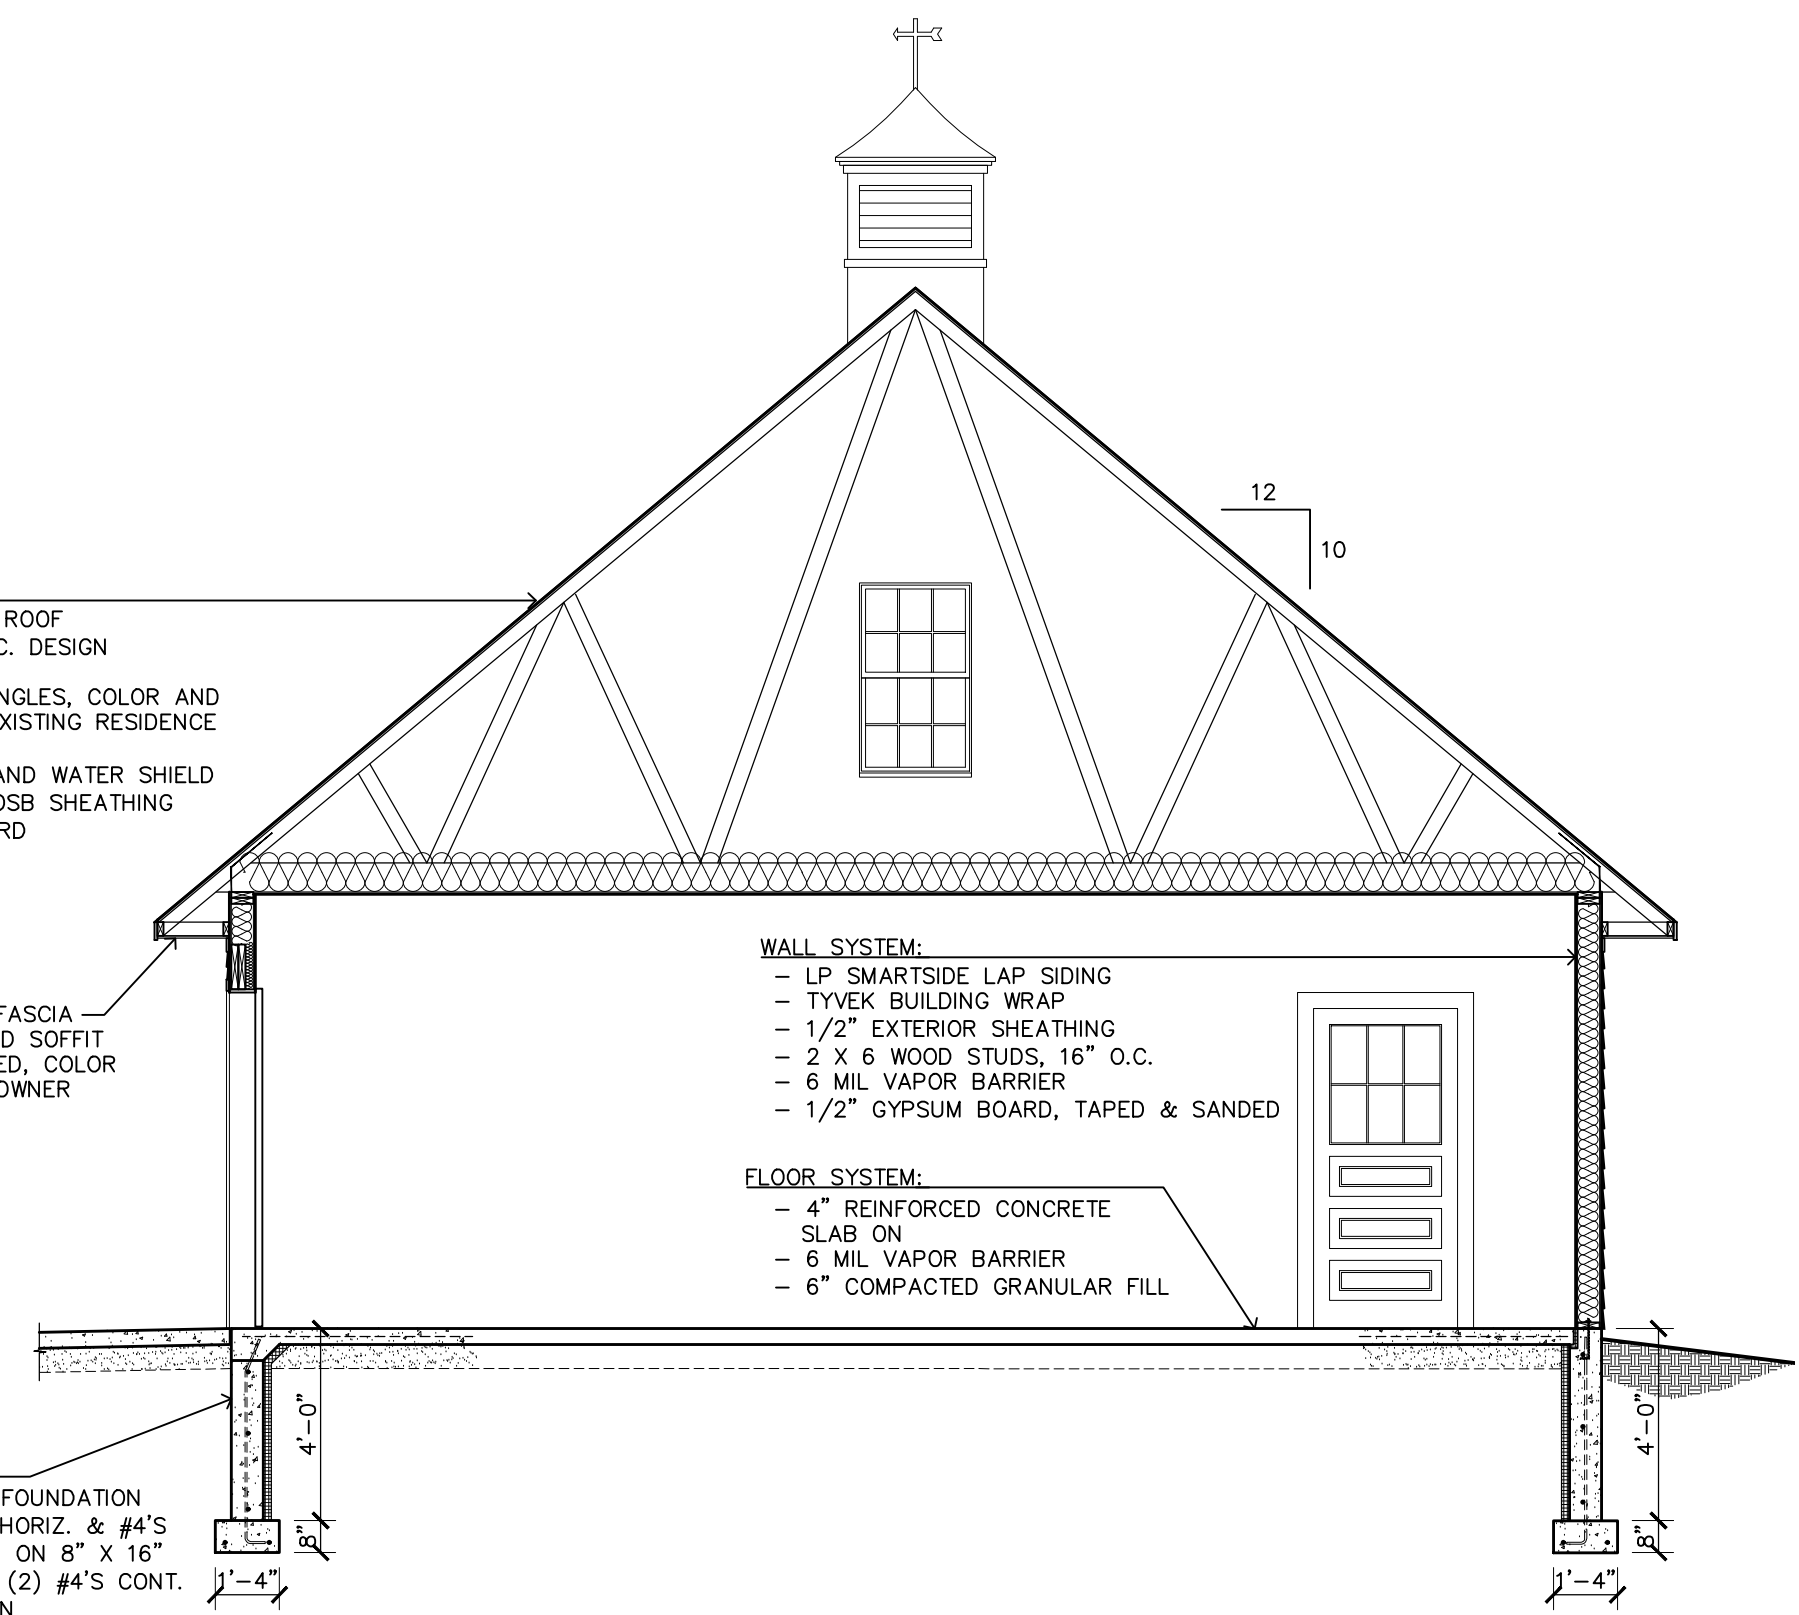


6 BUILDING SECTION
1/4" = 1'-0"

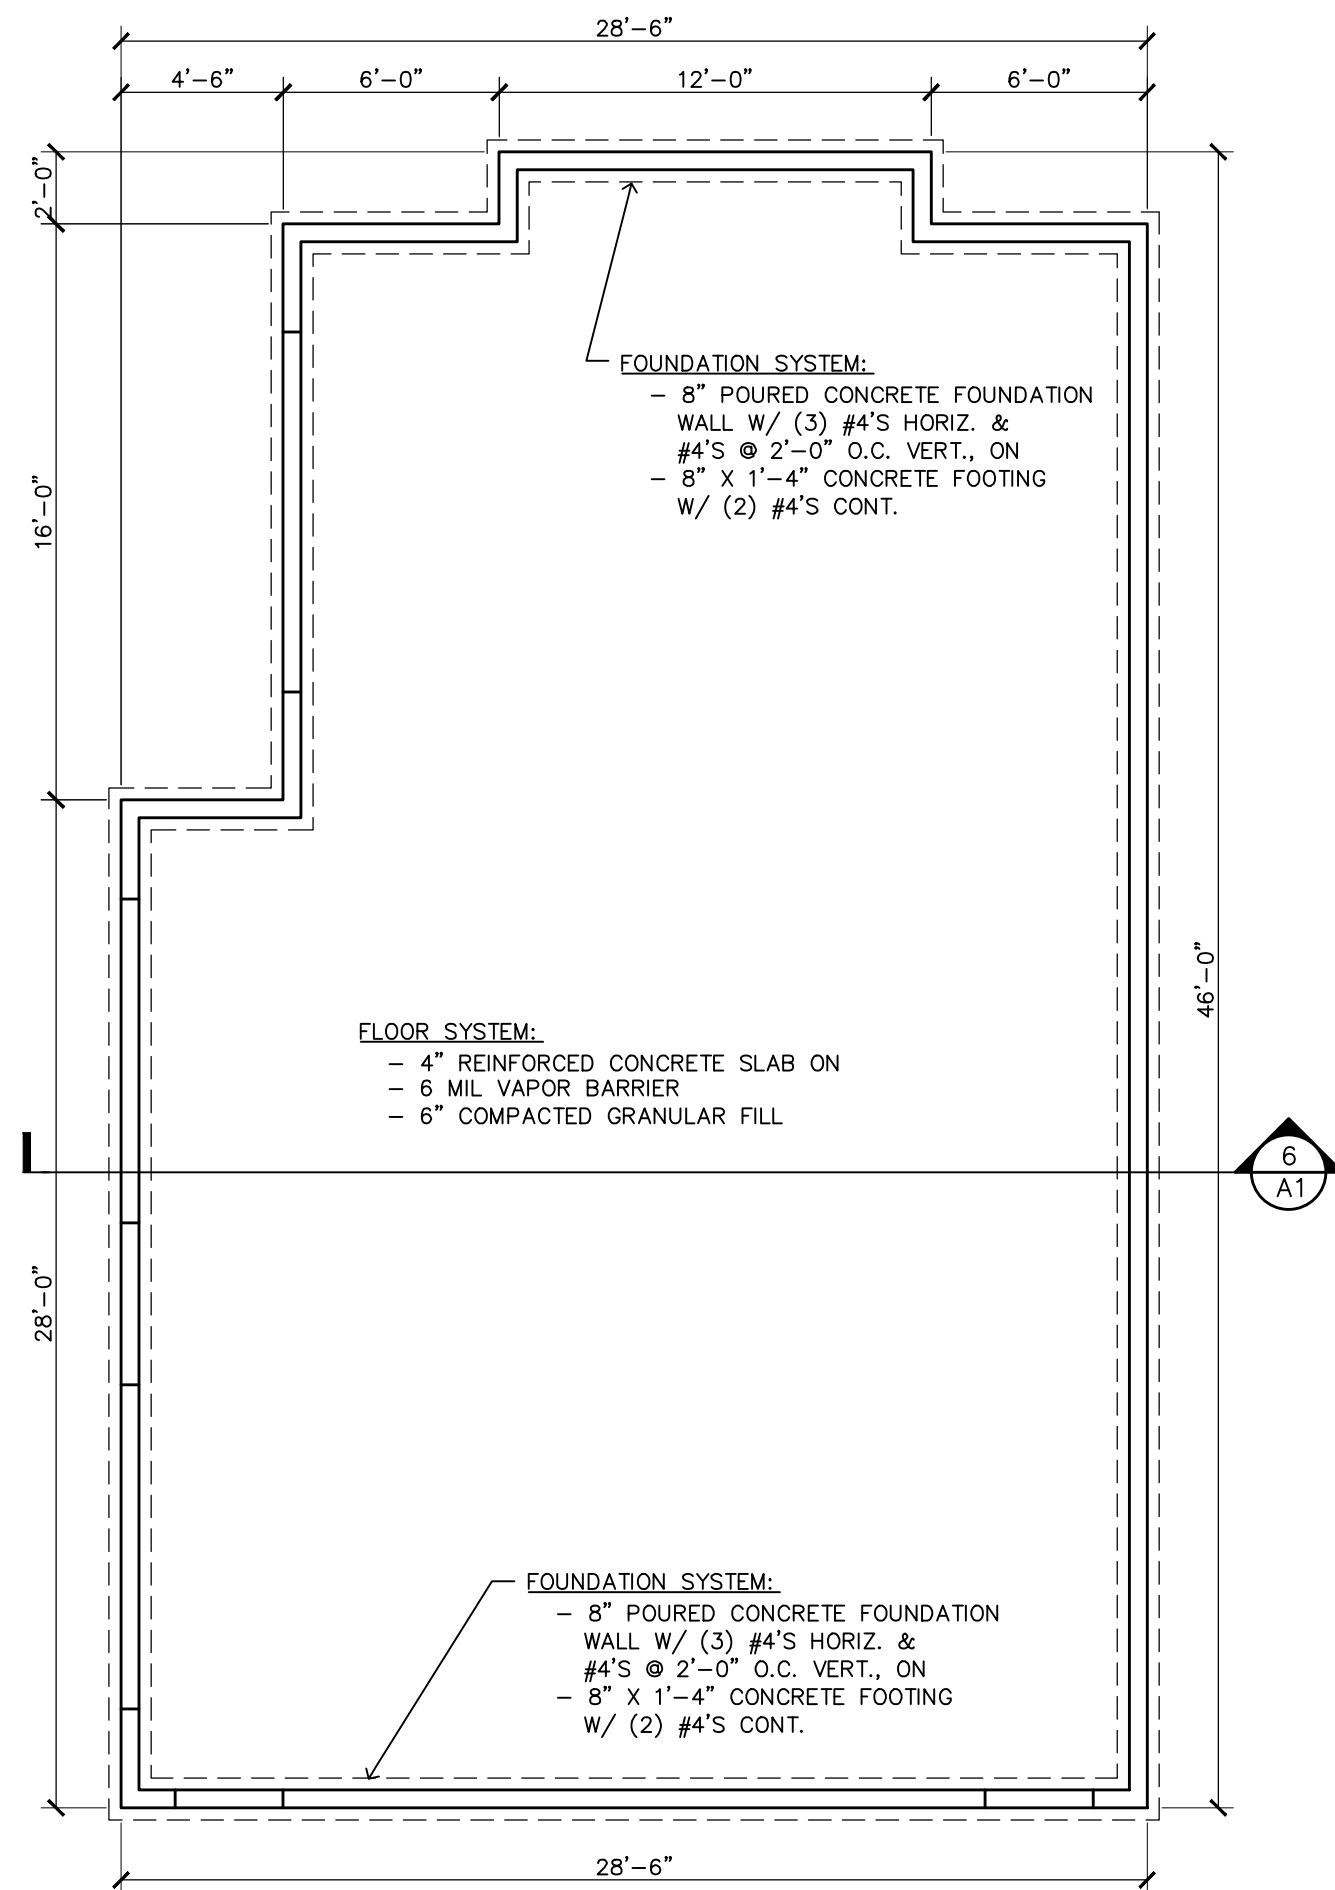

1 GARAGE FOUNDATION PLAN
1/8" = 1'-0"

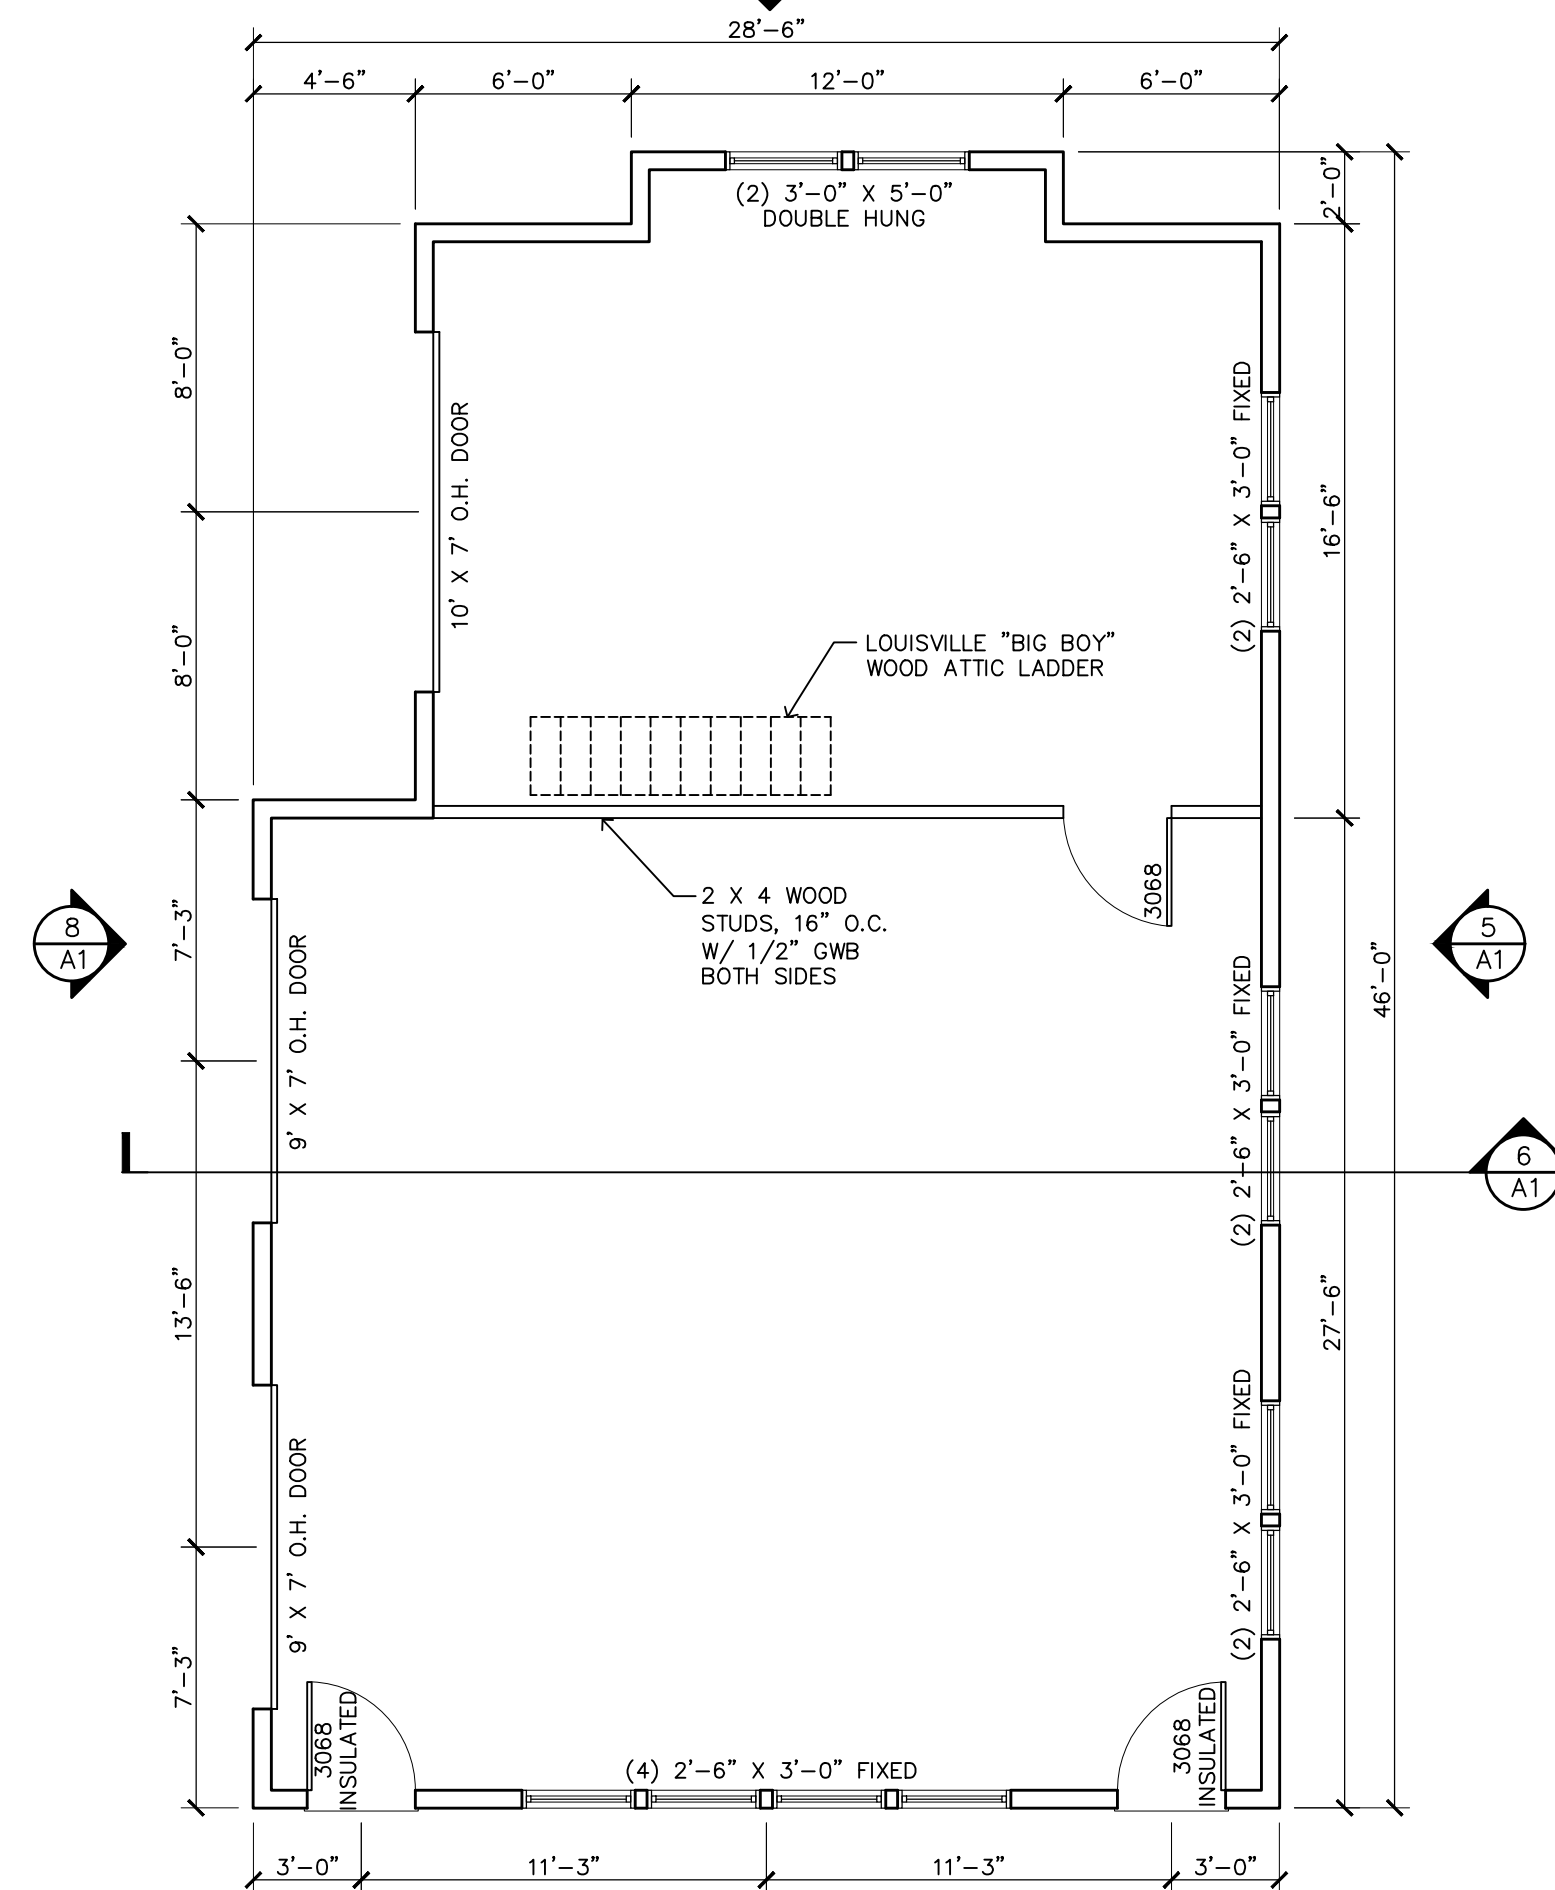

2 GARAGE FLOOR PLAN
1/8" = 1'-0"

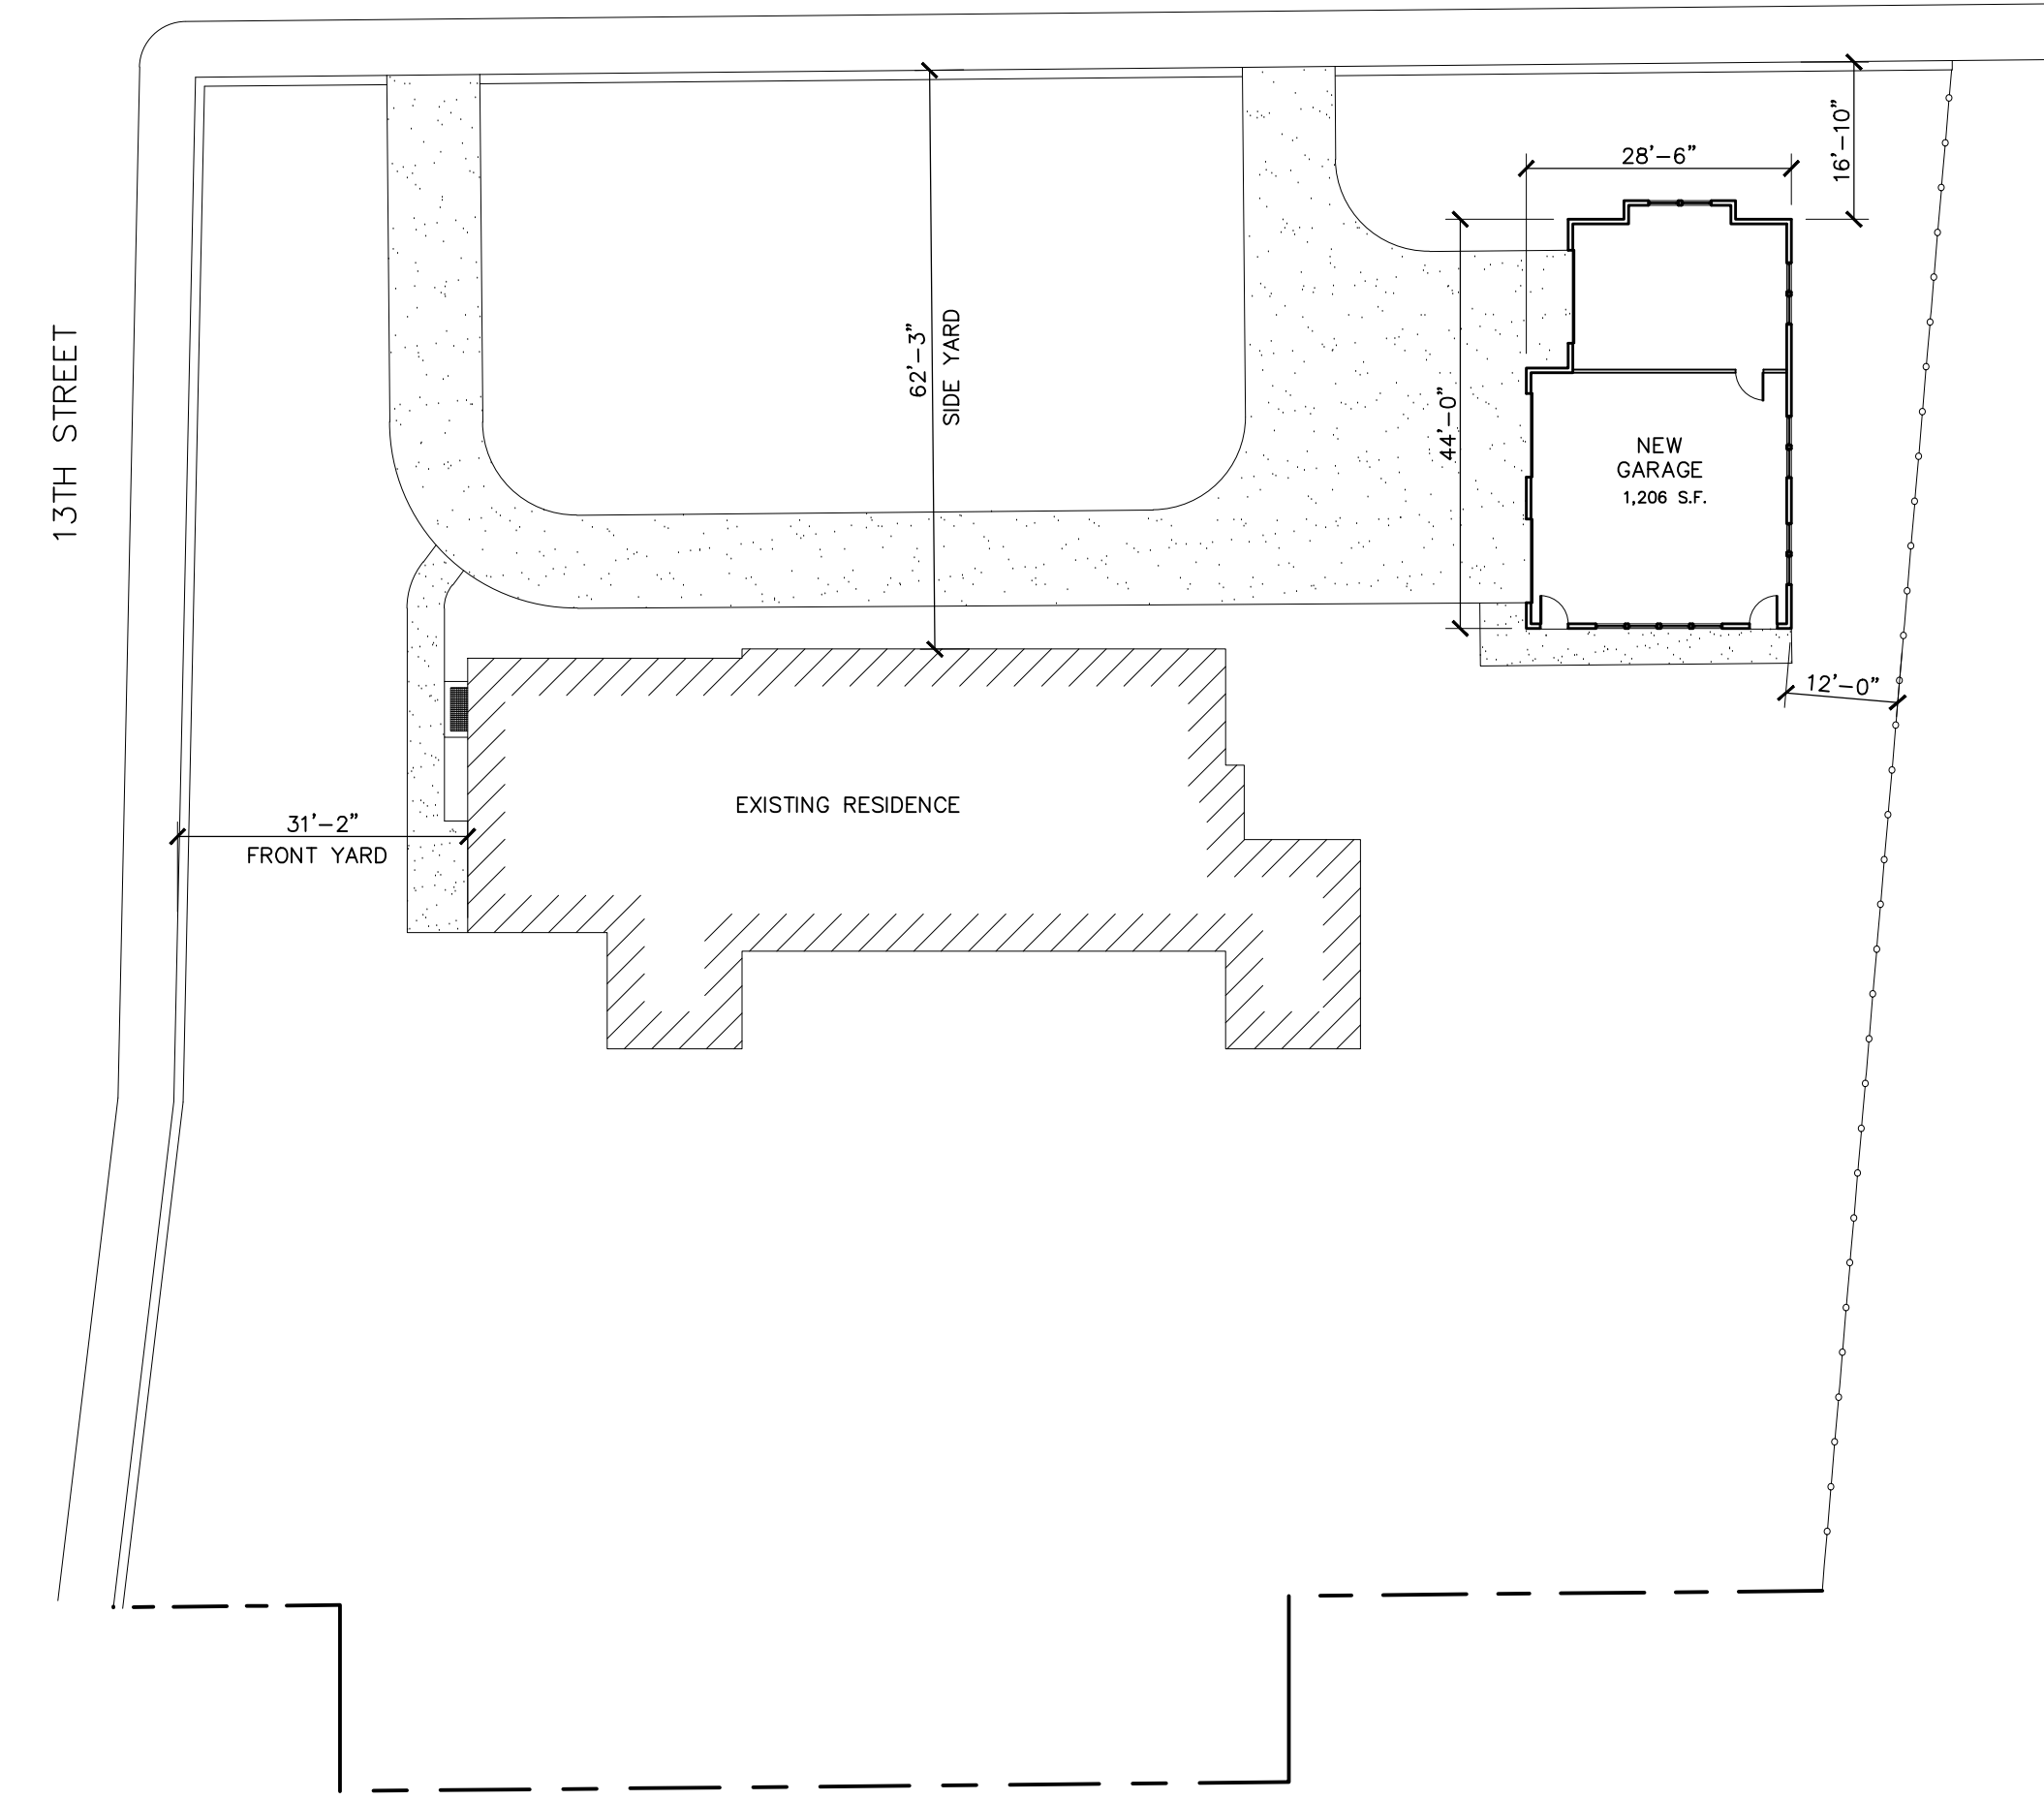

3 SITE PLAN
1" = 20'-0"

5th Avenue Design

504 5TH AVENUE S.
LA CROSSE, WI 54601
TEL 608-784-9083

GARAGE UNIT:
FOOTING & FOUNDATION PLAN
FLOOR PLAN
EXTERIOR ELEVATIONS
BUILDING SECTION

date : 03.11.19
revisions :
drawn by : KKT
checked by :

LILLEJORD GARAGE

1304 CASS STREET
LA CROSSE, WI 54601

A1