




1  
1 SOUTH ELEVATION  
A2

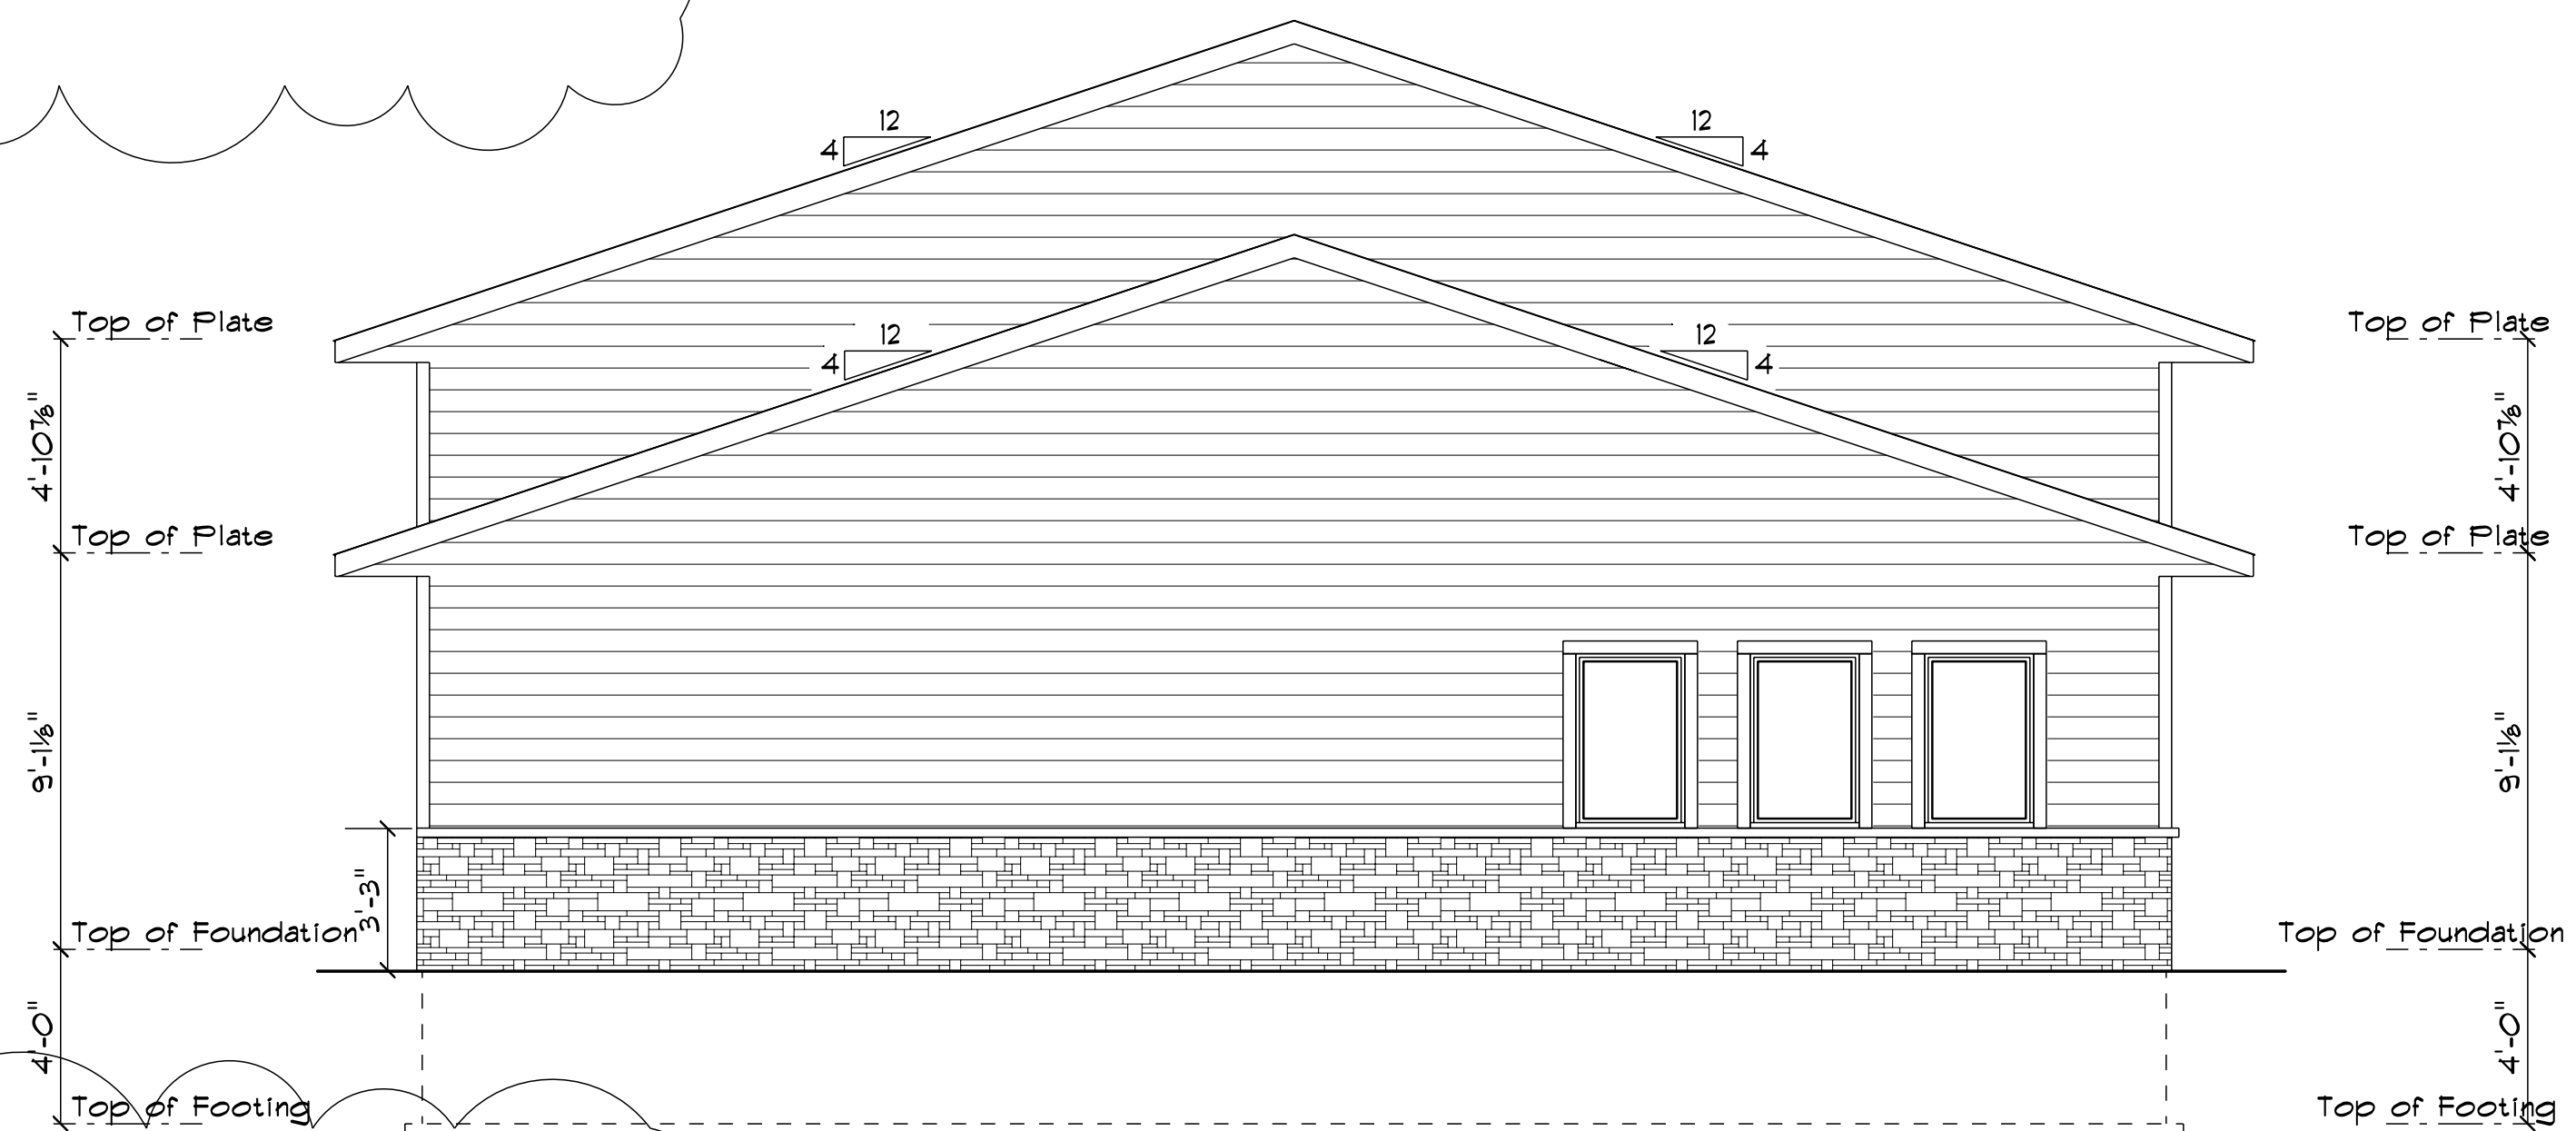

1  
2 WEST SIDE ELEVATION  
A2

I hereby certify that this plan, specification, or report was prepared by me or under my direct supervision and that I am a duly Registered Architect under the laws of the State of WISCONSIN.  
 Number \_\_\_\_\_ Date \_\_\_\_\_  
 This drawing is and will remain the property of the architect and any reproduction or use for any not the specifically agreed upon purposes, without the prior written consent of the architect, is strictly prohibited.  
 Information contained in these drawings was prepared for the specific use stated below. Use of these drawings for any other location or project is strictly prohibited without prior written consent of the architect.

**MBA**  
 MBA Architects, Inc.  
 3823 Creekside Lane  
 Holmen WI, 54636  
 PH: 608-785-2160  
 FAX: 608-785-2150  
 E-mail: patrick@mbs-architects.com

CHEE'S AUTO SHOP  
 LOT 2, AIRPORT INDUSTRIAL PARK  
 AIRPORT ROAD  
 LA CROSSE, WI 54603  
 FOR:  
 A & J CONSTRUCTION  
 N3292 BOND ROAD  
 LA CROSSE, WI 54601

ISSUE DATES:  
 5/14/19  
 REV. 1 - 5/20/19

MBA CONTACT  
 PATRICK BROCKMAN  
 (608) 785-2160

drawn by: P. BROCKMAN  
 checked by: \_\_\_\_\_

THIS SHEET CONTAINS:  
 EXTERIOR ELEVATIONS FRONT AND SIDE

PROJECT NUMBER

SHEET NUMBER

A2