



1 Lot Plans
Scale: 1/16" = 1'-0"

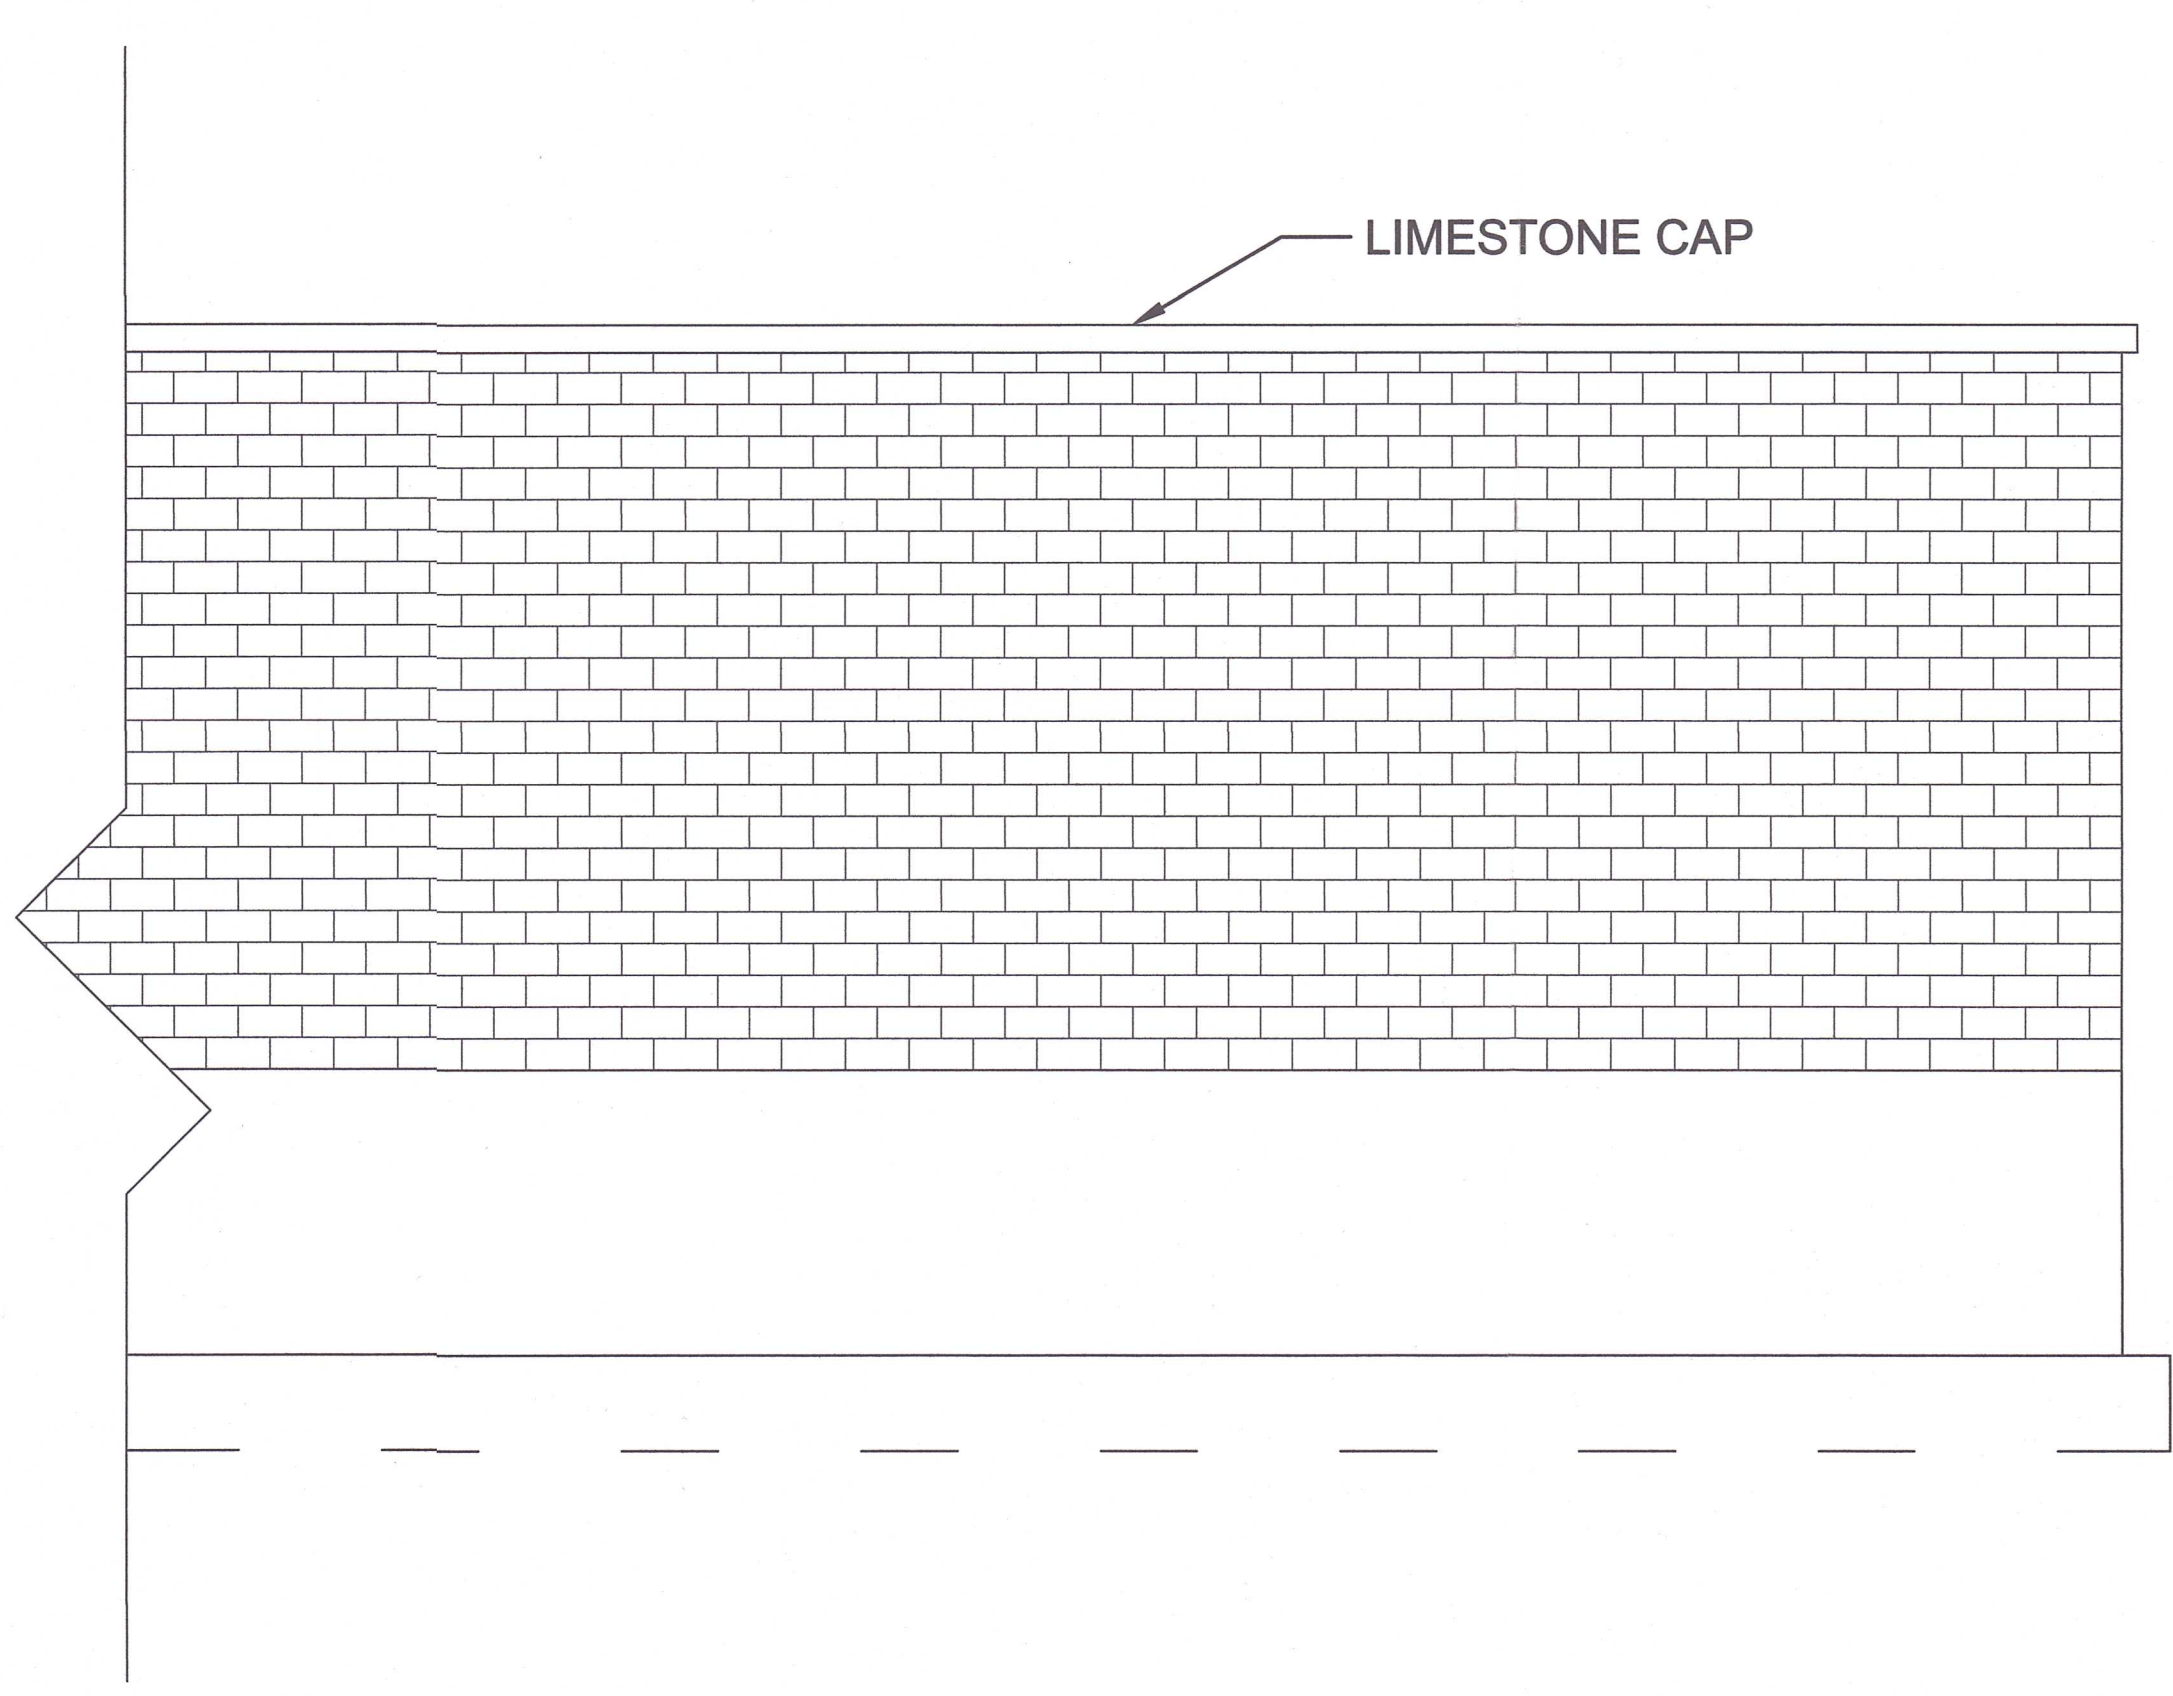

3 LANDSCAPE WALL ELEVATION
Scale: 1/2" = 1'-0"

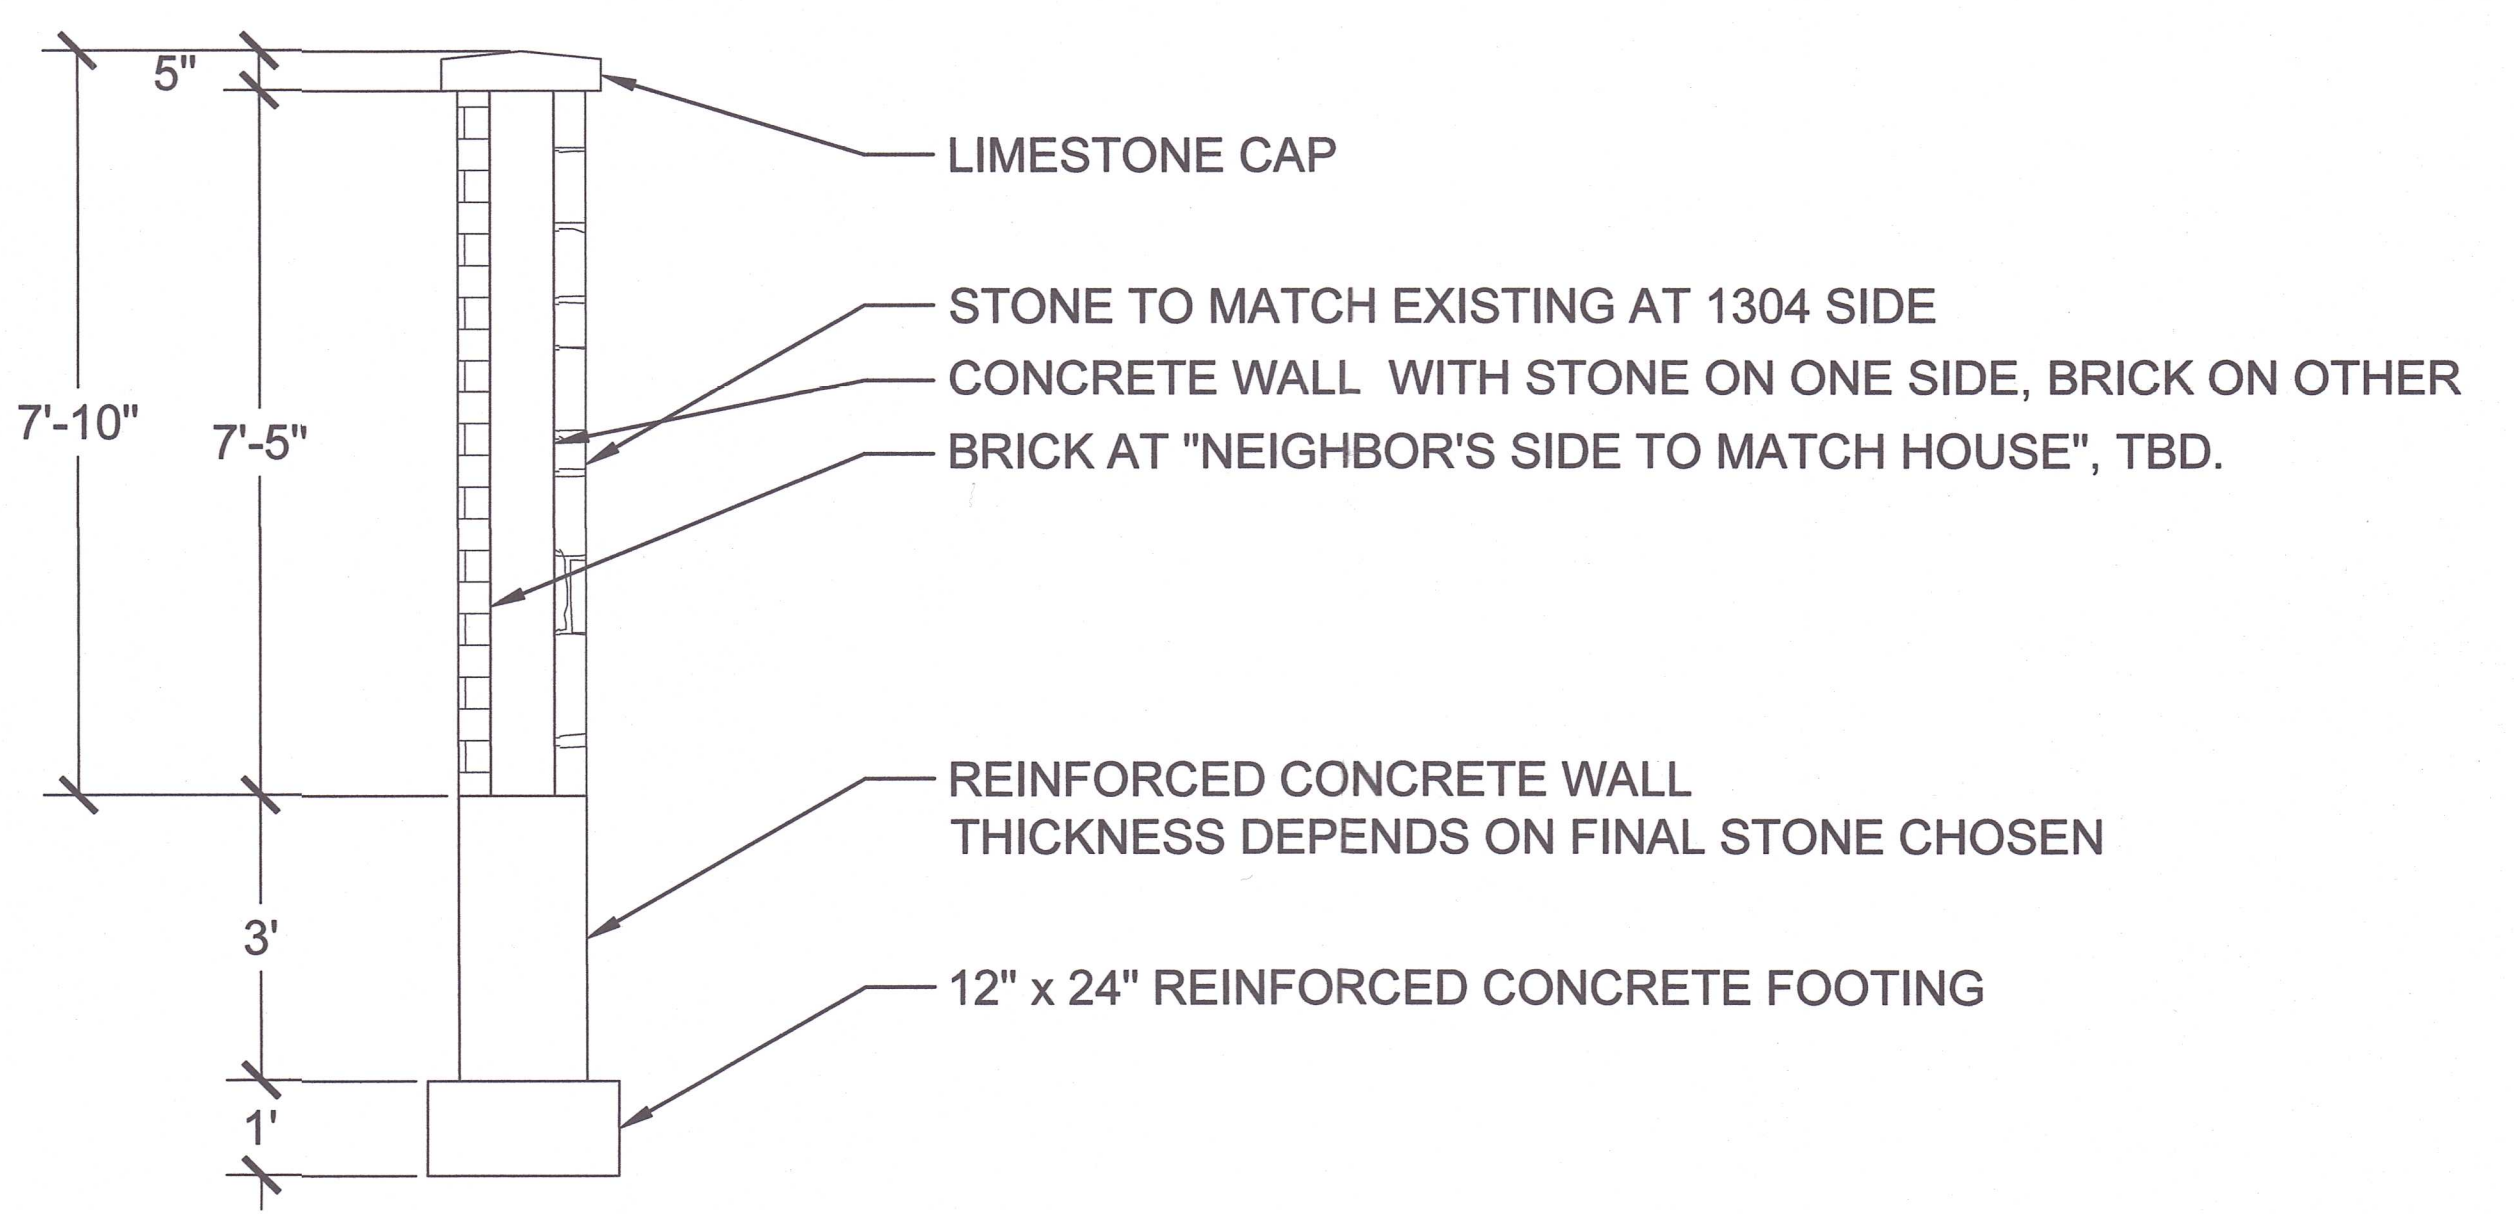

2 LANDSCAPE WALL SECTION
Scale: 1/2" = 1'-0"

SITE PLAN
KIRCHNER CUSTOM BUILDERS, INC
2809 28TH STREET SOUTH
LA CROSSE, WI 54601
608-782-3087

Philip and Melissa Gelatt
1304 CASS STREET
La Crosse, WI

Date: 12-14-22
Drawn by: JFS
Scale: VARIES

C1