


PLANT SCHEDULE					
QTY	MARK	DESCRIPTION	SIZE	CONDITION	NOTES
DECIDUOUS TREES-LARGE					
2	LL	TILIA CORDATA LITTLE LEAF LINDEN	2 1/2" DIAM	B & B	
1	AM	ACER X FREEMANII 'JEFFERSRED' AUTUMN BALZE MAPLE	2 1/2" DIAM	B & B	
DECIDUOUS SHRUBS					
12	MCS	SPIRAEA JAPONICA 'WALBUMA' MAGIC CARPET SPIREA		#2 CONT	
6	ABS	AMELANCHIER X GRANDIFLORA 'AUTUMN BRILLIANCE' AUTUMN BRILLIANCE SERVICEBERRY	1 1/2" DIAM	B & B	
6	YRA	THUJA OCCIDENTALIS 'YELLOW RIBBON' YELLOW RIBBON ARBORVITAE		#5 CONT	
1	BCV	VIBURNUM TRILOBUM 'BAILEY COMPACT' BAILEY COMPACT AMERICAN CRANBERRY BUSH		#5 CONT	
EVERGREEN SHRUBS					
3	DGS	TAXUS X MEDIA 'GREEN SPREADER' DARK GREEN SPREADER YEW		#3 CONT	
3	HJ	JUNIPERUS HORIZONTALIS 'HUGHES' HUGHES JUNIPER		#3 CONT	
RAIN GARDEN					
PERENNIALS-WILDFLOWERS					
15	BFI	IRIS VERSICOLOR BLACK FLAG IRIS	3" POT	18" OC	
25	BES	RUDBECKIA HIRTA BLACK EYED SUSAN	3" POT	18" OC	
PERENNIALS-GRASSES					
15	PD	SPOROBOLUS HETEROPOLIS PRAIRIE DROPS EED	3" POT	2' OC	
PERENNIALS-SEDGES					
15	PD	CAREX VULPINOIDEA FOX SEDGE	3" POT	NOTE 3	

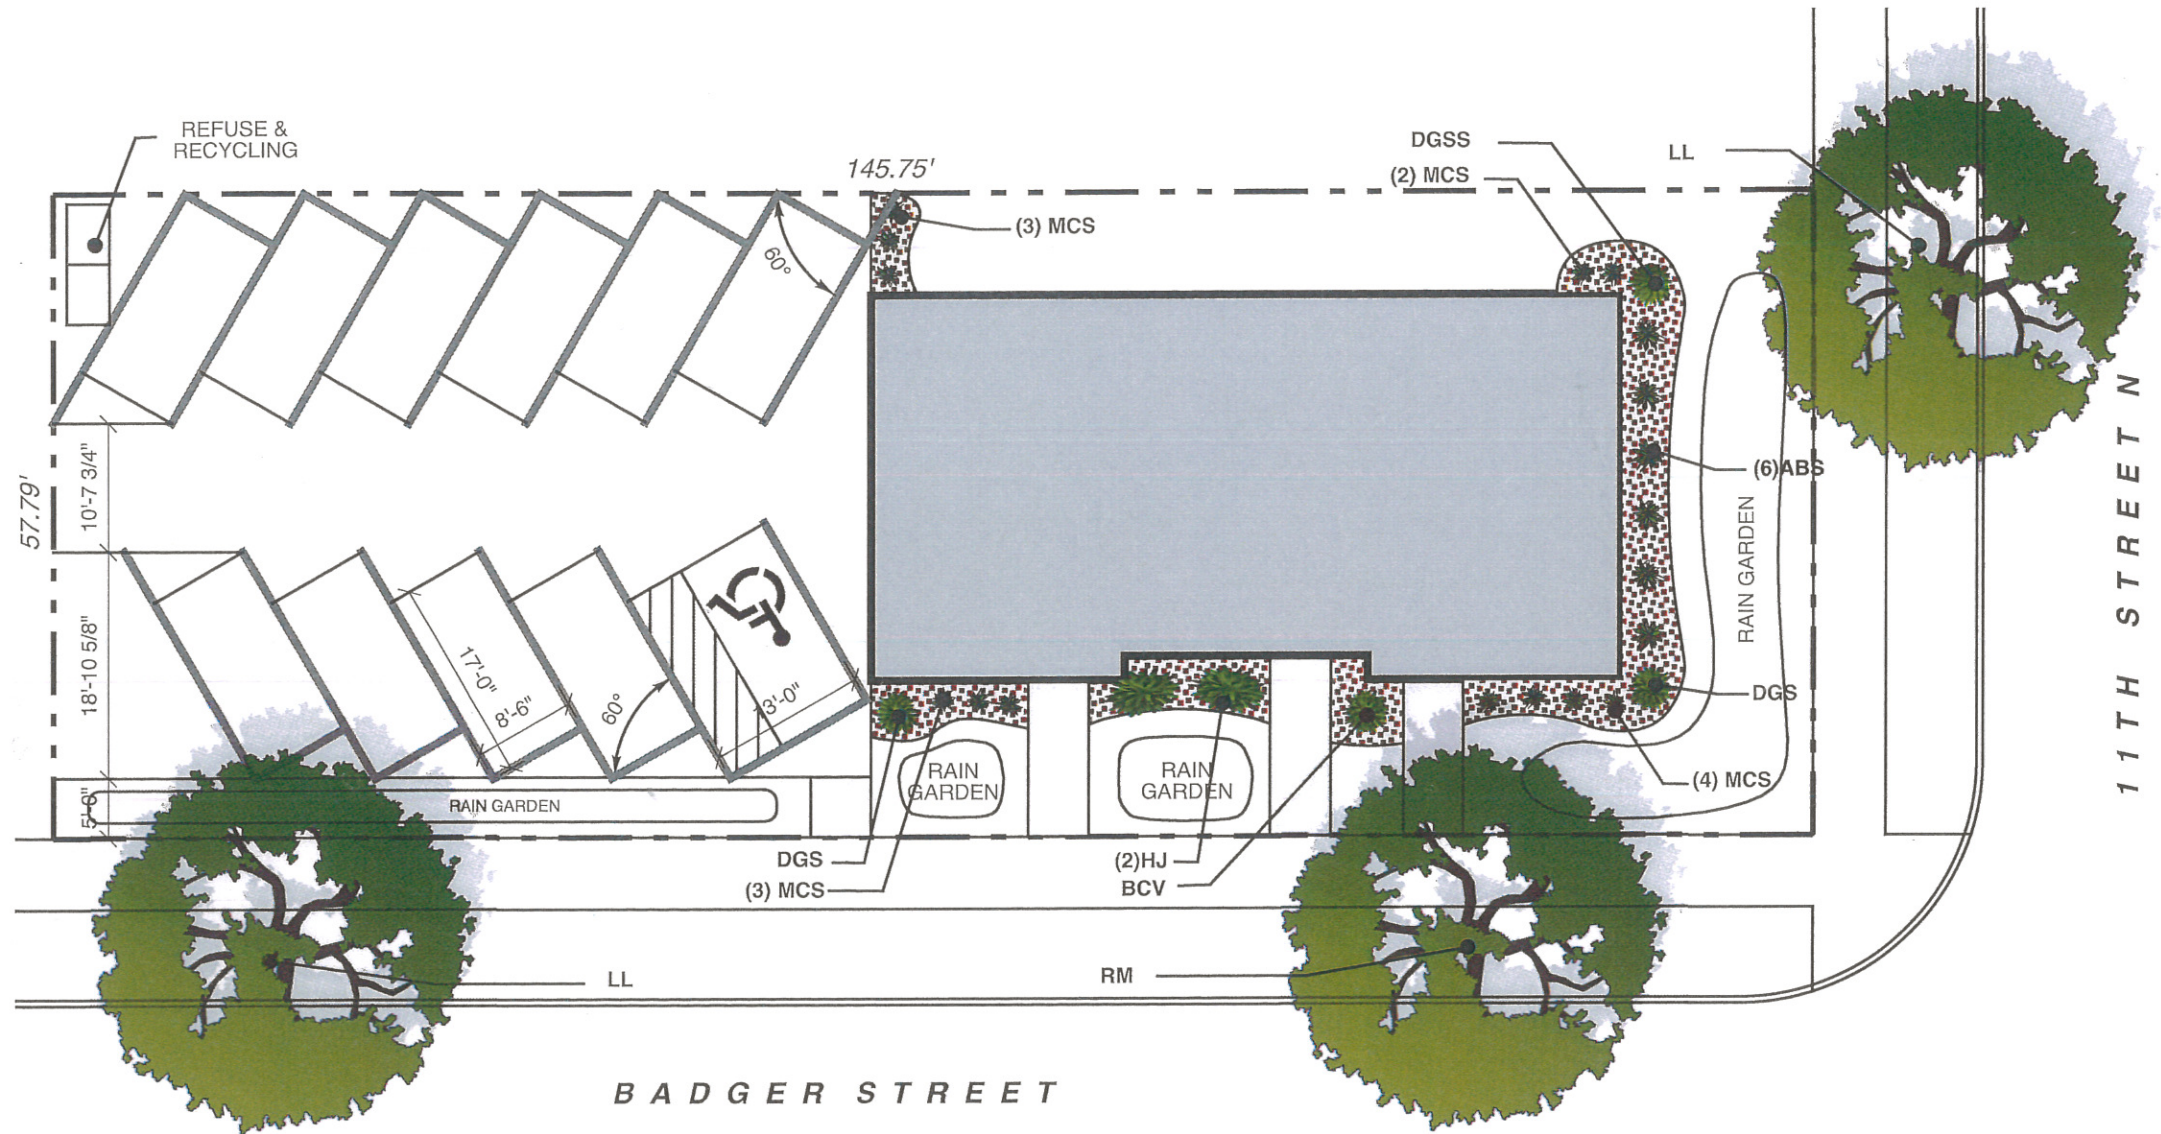

1  
A1

# SITE PLAN

SCALE: 1/16" = 10'-0"



CHRIS L A SHORNE  
ARCHITECTURE  
3943 Ebner Coulee Rd La Crosse WI 54601  
(608) 785-2626  
Architecture and Design  
for Residential, Commercial, Historic Restoration

I HEREBY CERTIFY THAT THIS PLAN, SPECIFICATION, OR REPORT WAS PREPARED BY ME OR UNDER MY DIRECT SUPERVISION AND THAT I AM A DULY REGISTERED PROFESSIONAL UNDER THE LAWS OF THE STATE OF:

ISSUED: \_\_\_\_\_  
DATE: \_\_\_\_\_  
NUMBER: \_\_\_\_\_

Project:  
**FRIEDERWALD TRIPLEX**  
505 NORTH 11TH STREET  
LA CROSSE WI

Scale:

Project No.:  
2018.051

Date:  
11.05.2018

Drawing Name:

Sheet No.: