

PROJECT
THE CHARMANT

101 State Street
 La Crosse, WI 54601

OWNER
 WEBER HOLDINGS

102 Jay Street, Suite 400
 La Crosse, WI 54601
 p. 608.782.0541

CONSTRUCTION MANAGER
 CD SMITH CONSTRUCTION SERVICES

303 E. Johnson Street
 Fond du Lac, WI 54601-1006
 p. 608.824.2206

INTERIOR DESIGNER
 SIMEONE DEARY DESIGN GROUP

605 N. Michigan Ave., Suite 350
 Chicago, IL 60611
 p. 312.274.0608

STRUCTURAL ENGINEER
 ARNOLD & O'SHERIDAN, INC.

4125 N. 124th Street
 Brookfield, WI 53005
 p. 262.793.8170

CIVIL ENGINEER
 DAVY ENGINEERING CO.

115 8th St. S.
 La Crosse, WI 54601
 p. 608.782.3138

PLUMBING, FIRE PROTECTION, HVAC, ELECTRICAL ENGINEERS.
 THE MATRIX GROUP

311 E. Chicago Street
 Milwaukee, WI 53202
 p. 414.323.3027

GEOTHERMAL WELL DESIGNER
 MEP ASSOCIATES, LLC

3728 Arden Court
 Eau Claire, WI 54601
 p. 715.838.0868

ACUSTICAL CONSULTANT
 SHINER & ASSOCIATES, INC.

225 W. Washington Street
 Chicago, IL 60606
 p. 312.464.3240

KITCHEN CONSULTANT
 NEXT STEP DESIGN

913 A West Street
 Annapolis, MD 21401
 p. 202.781.1000

LANDSCAPE ARCHITECT
 R. A. SMITH NATIONAL, INC.

16745 W. Beardsmore Rd., Suite 200
 Brookfield, WI 53005
 p. 262.781.1000

REVISIONS
 Aug 15, 2014 Addendum #1


DATE
 July 30, 2014

PROJECT NUMBER
 200713


SHEET TITLE
 FIRST FLOOR PLANS

SHEET NUMBER
 A1.1

Copyright © 2014 The Kubala Washko Architects, Inc.
 All Rights Reserved

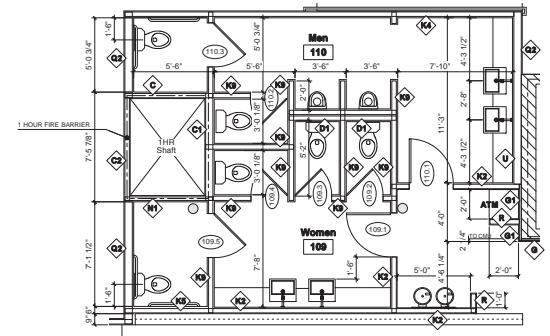

1. PLAN DIMENSIONS ARE TO FINISHED WALL U.N.O.
 2. SEE A6.11 FOR ADDITIONAL ADA INFORMATION
ENLARGED TOILET PLAN
 A1.1 SCALE: 1/4" = 1'-0"

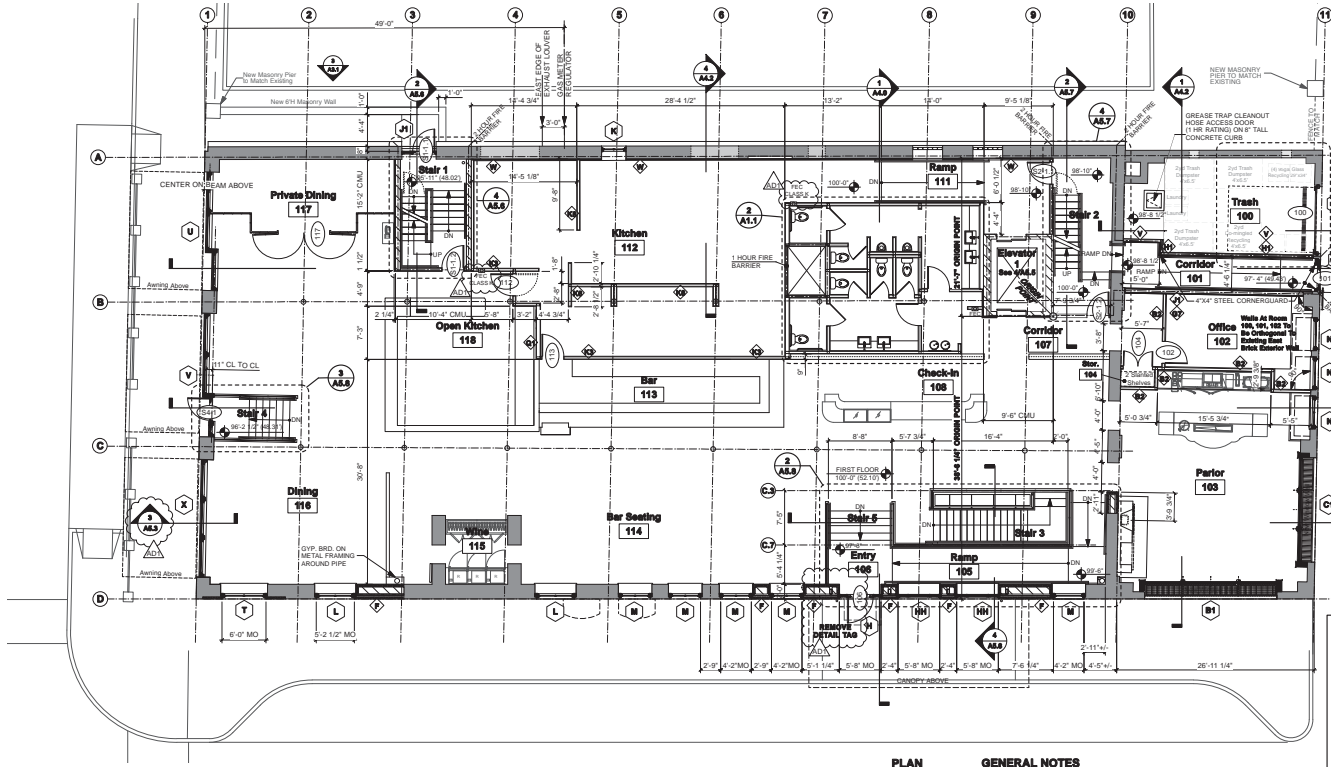

FIRST FLOOR PLAN
 A1.1 SCALE: 1/8" = 1'-0"

GENERAL NOTES

- SEE A6.1 & A6.3 FOR FINISH AND FURNISHING INFORMATION.
- PLAN DIMENSIONS ARE TO FINISHED WALL UNLESS NOTED OTHERWISE.
- ALL NEW WALLS ARE PARALLEL OR PERPENDICULAR TO THE EXISTING SOUTH WALL (GRID D) UNLESS NOTED OTHERWISE.

SYMBOL KEY

[Solid Line]	EXISTING WALL
[Dashed Line]	NEW WALL
[Hatched Pattern]	NEW CMU WALL
[Cross-hatched Pattern]	NEW BRICK WALL
[Box with XXX]	ROOM NAME & NUMBER
[Circle with K1]	GUEST ROOM TYPE
[Circle with 8]	STRUCTURAL GRID LINE
[Circle with X]	WINDOW TYPE (SEE A6.0)
[Circle with W]	WALL TYPE (SEE A5.0)
[Circle with XXX]	DOOR NUMBER (SEE A6.5)

