

Non Illuminated Channel Letters Set: ABC-CL48-W-Panel
 Scale: 3/8" = 1'-0"

SCOPE OF WORK

1. Manufacture and Install Non-Illuminated Letterset as Shown.
2. Manufacture and Install Non-Illuminated Secondary Sign as Shown.

SQUARE FOOTAGE:

Allowable = 3145 x 25% = 786.25 Sq Ft (NTE 672 Sq Ft)
 Sq Ft of rectangle (red dotted line) = $H \times W$
 Proposed Total = 5.5' x 80' = 440 Sq Ft

SPECIFICATIONS | LETTERS


1. Non-Illuminated Reverse Channel Letters.
2. .090 Aluminum Faces with .063 Aluminum Returns.
3. Letters Finished With Satin Enamel Paint.
4. Registered Mark is 3/4" Thick Acrylic with Applied Vinyl.
5. Mount Letters Flush to Wall.

SPECIFICATIONS | PANEL

1. Non-Illuminated White Alumicore Panel
2. Graphics Applied Vinyl on Exterior Surface.
3. Mount Panel Flush to Wall.

COLOR & FINISH SCHEDULE:

- P1 | Akzo Nobel Satin Enamel | Match PMS 280-C Blue
- P2 | Akzo Nobel Satin Enamel | Match PMS 185-C Red
- P3 | Akzo Nobel Satin Enamel | No.00 White
- V1 | Arlon 2100 Opaque Vinyl | No.05 Blue

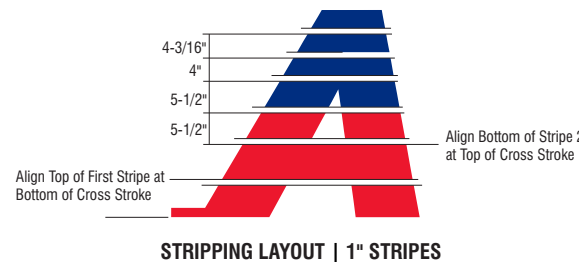

EXISTING CONDITIONS



CORPORATE HEADQUARTERS
 1077 West Blue Heron Blvd., West Palm Beach, FLA 33404
 Phone: (561)863-6659 / (800)772-7932 Fax: (561)863-4294

NORTHEAST DIVISION
 707 Commerce Dr., Concord, NC 28025
 Phone: (704)788-3733 / (800)772-7932 Fax: (704)788-3843

www.atlassignindustries.us



Revision 1	2/17/2014	by TD
Revision 2		
Revision 3		
Revision 4		
Revision 5		

Approved by: _____

Date: _____

APPROVED AS SHOWN
 APPROVED AS NOTED
 CORRECT & RESUBMIT

Drawing No. 42665-1	Sheet (1) of (5)
Drawn by Todd D.	Date 1/21/14
Scale As Shown	Rep. Jim Adinolf
Project Mgr. Ed Quales	
Path Retail ABC WI Lacrosse WI	



ABC Supply
 2325 Enterprise Ave
 Lacrosse, WI



WALL SIGN PANEL: ABC-WS-RFNG
Scale: 3/8" = 1'-0"



WALL SIGN PANEL: ABC-WS-SIDG
Scale: 3/8" = 1'-0"

SQUARE FOOTAGE:

Allowable = 3145 x 25% = 786.25 Sq Ft (NTE 672 Sq Ft)

Sq Ft of rectangle (red dotted line) = $H \times W$


Proposed Total = 5.5' x 80' = 440 Sq Ft




WALL SIGN PANEL: ABC-WS-WNDW
Scale: 3/8" = 1'-0"



WALL SIGN PANEL: ABC-WS-GUTR
Scale: 3/8" = 1'-0"

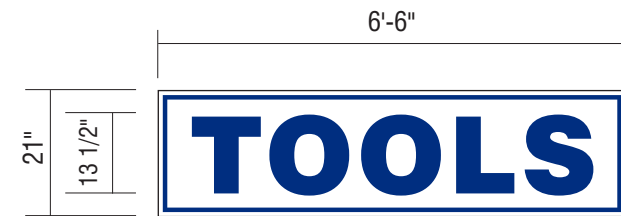

WALL SIGN PANEL: ABC-WS-TLS
Scale: 3/8" = 1'-0"

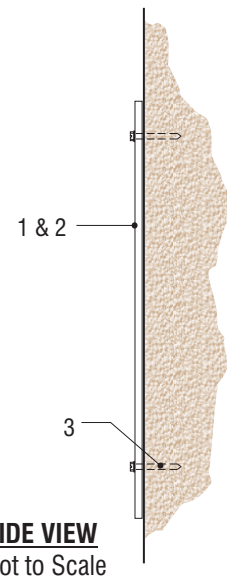

SIDE VIEW
Not to Scale



EAST ELEVATION PROPOSED COMPOSITE: NTS



EXISTING CONDITIONS

SCOPE OF WORK

Manufacture and install Wall Sign Panels.

SPECIFICATIONS | WALL SIGN PANELS

1. Non-Illuminated 6MM Econolite Sign Panel.
2. Border and Text Applied Vinyl On Exterior Surface.
3. Mechanically fastened flush to fascia with screws.

COLOR & FINISH SCHEDULE:

- Panel | Standard Econolite Panel | White
- V1 | Arlon 2100 Opaque Vinyl | No.05 Blue



CORPORATE HEADQUARTERS
1077 West Blue Heron Blvd., West Palm Beach, FLA 33404
Phone: (561)863-6659 / (800)772-7932 Fax: (561)863-4294

NORTHEAST DIVISION
707 Commerce Dr., Concord, NC 28025
Phone: (704)788-3733 / (800)772-7932 Fax: (704)788-3843

www.atlassignindustries.us



Revision 1	2/17/2014	by TD
Revision 2		
Revision 3		
Revision 4		
Revision 5		

Approved by:


Date:

- APPROVED AS SHOWN
- APPROVED AS NOTED
- CORRECT & RESUBMIT

Drawing No. 42665-2	Sheet (2) of (5)
Drawn by Todd D.	Date 1/21/14
Scale As Shown	Rep. Jim Adinolfie
Project Mgr. Ed Quales	
Path Retail ABC WI Lacrosse WI	




ABC Supply
2325 Enterprise Ave
Lacrosse, WI

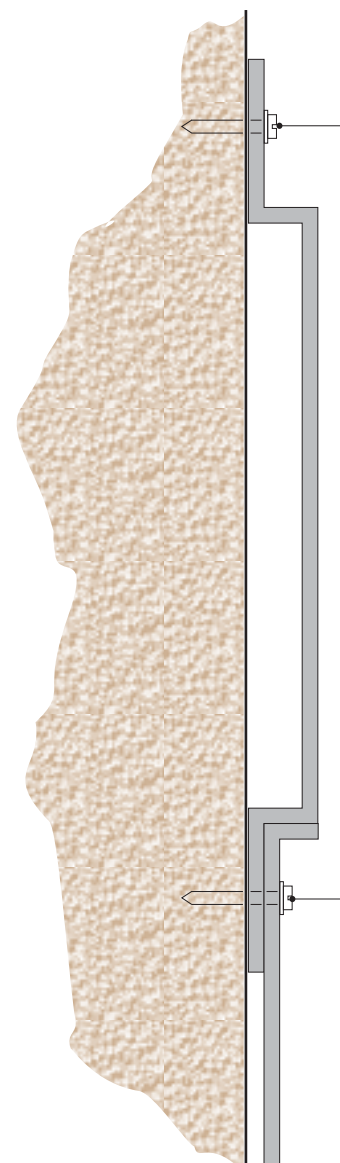

Stainless Steel Fasteners Thru Flange Into Building Exterior Wall.

Fasteners Thru Center (White) Panel and Flange Into Building Exterior Wall.

NOTE:
Over Drill Metal Striping to Allow for Movement and or Expansion to Minimize Oil Canning.

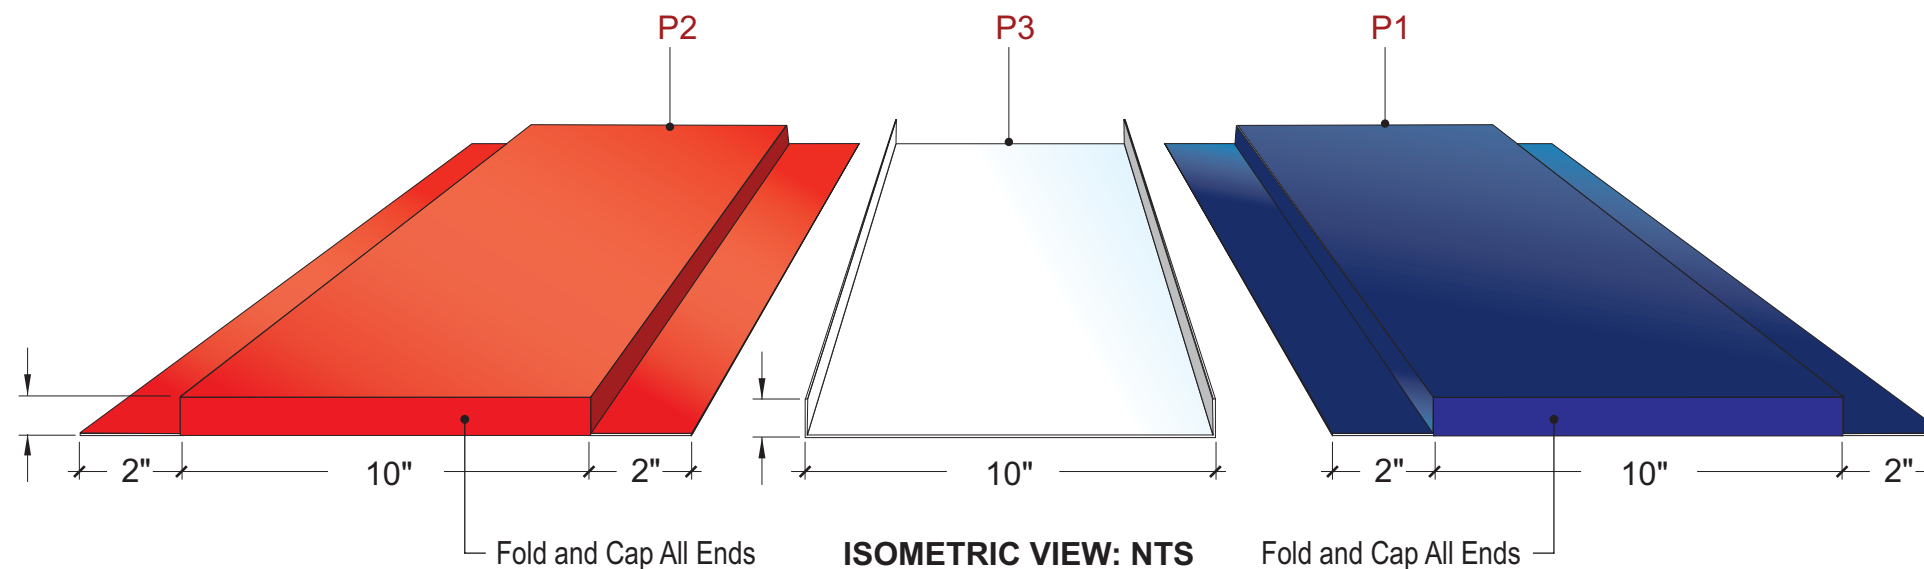

SPECIFICATIONS | BUILDING STRIPING

1. Non-Illuminated Painted Brake Formed Aluminum Panels
 2. Mount Letters Flush to Wall.
- * Building Striping Provided by others and installed by Atlas Sign Industries

COLOR & FINISH SCHEDULE:

- P1 | Akzo Nobel Satin Enamel | Match PMS 280-C Blue
- P2 | Akzo Nobel Satin Enamel | Match PMS 185-C Red
- P3 | Akzo Nobel Satin Enamel | No.00 White



CORPORATE HEADQUARTERS
1077 West Blue Heron Blvd., West Palm Beach, FLA 33404
Phone: (561)863-6659 / (800)772-7932 Fax: (561)863-4294

NORTHEAST DIVISION
707 Commerce Dr., Concord, NC 28025
Phone: (704)788-3733 / (800)772-7932 Fax: (704)788-3843

www.atlassignindustries.us



Revision 1
Revision 2
Revision 3
Revision 4
Revision 5

Approved by:

Date:

- APPROVED AS SHOWN
- APPROVED AS NOTED
- CORRECT & RESUBMIT

Drawing No. 42665-3	Sheet (3) of (5)
Drawn by Todd D.	Date 1/21/14
Scale As Shown	Rep. Jim Adinolfo
Project Mgr. Ed Quales	
Path Retail ABC WI Lacrosse WI	



ABC Supply
2325 Enterprise Ave
Lacrosse, WI



Non Illuminated Channel Letters Set: ABC-CL24-W-Panel
 Scale: 3/4" = 1'-0"

SCOPE OF WORK

1. Manufacture and Install Non-Illuminated Letterset as Shown.
2. Manufacture and Install Non-Illuminated Secondary Sign as Shown.

SQUARE FOOTAGE:

Proposed = ID Signs = 3.33' x 7.92' = 26.37'

SPECIFICATIONS | LETTERS


1. Non-Illuminated Reverse Channel Letters.
2. .090 Aluminum Faces with .063 Aluminum Returns.
3. Letters Finished With Satin Enamel Paint.
4. Registered Mark is 3/4" Thick Acrylic with Applied Vinyl.
5. Mount Letters Flush to Wall.

SPECIFICATIONS | PANEL

1. Non-Illuminated White Alumicore Panel
2. Graphics Applied Vinyl on Exterior Surface.
3. Mount Panel Flush to Wall.

COLOR & FINISH SCHEDULE:

- P1 | Akzo Nobel Satin Enamel | Match PMS 280-C Blue
- P2 | Akzo Nobel Satin Enamel | Match PMS 185-C Red
- P3 | Akzo Nobel Satin Enamel | No.00 White
- V1 | Arlon 2100 Opaque Vinyl | No.05 Blue

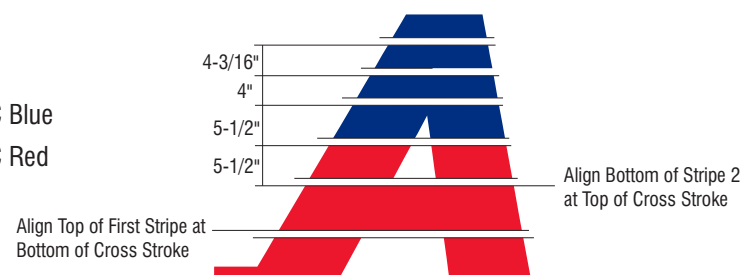

STRIPPING LAYOUT | 1" STRIPES



SOUTH ELEVATION PROPOSED COMPOSITE: NTS



EXISTING CONDITIONS



CORPORATE HEADQUARTERS
 1077 West Blue Heron Blvd., West Palm Beach, FLA 33404
 Phone: (561)863-6659 / (800)772-7932 Fax: (561)863-4294

NORTHEAST DIVISION
 707 Commerce Dr., Concord, NC 28025
 Phone: (704)788-3733 / (800)772-7932 Fax: (704)788-3843

www.atlassignindustries.us



Revision 1	2/17/2014	by TD
Revision 2		
Revision 3		
Revision 4		
Revision 5		

Approved by: _____


Date: _____

- APPROVED AS SHOWN
- APPROVED AS NOTED
- CORRECT & RESUBMIT

Drawing No. 42665-4	Sheet (4) of (5)
Drawn by Todd D.	Date 1/21/14
Scale As Shown	Rep. Jim Adinofe
Project Mgr. Ed Quales	
Path Retail ABC WI Lacrosse WI	




ABC Supply
 2325 Enterprise Ave
 Lacrosse, WI

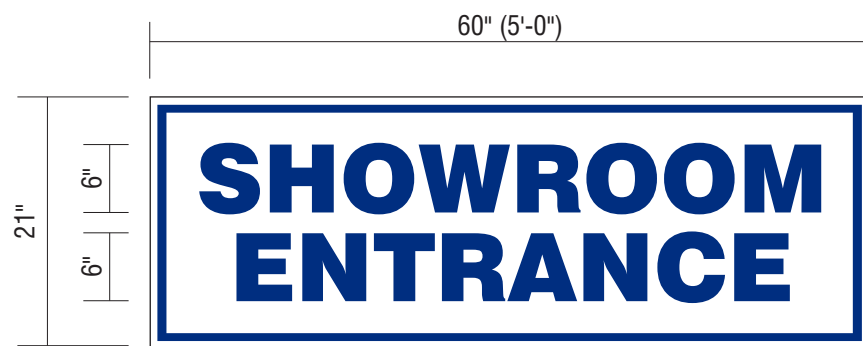

WALL SIGN PANEL: ABC-WS-SE
Scale: 3/4" = 1'-0"

8.75 Sq. Ft.

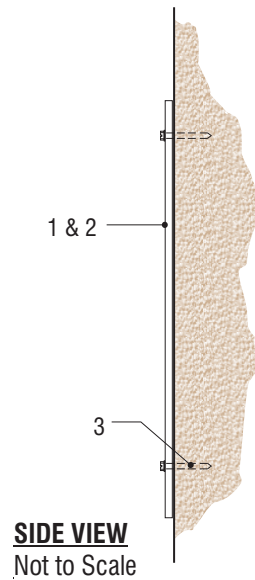

SCOPE OF WORK

Manufacture and install Wall Sign Panel.

SPECIFICATIONS | WALL SIGN PANEL

1. Non-Illuminated 6MM Econolite Sign Panel.
2. Border and Text Applied Vinyl On Exterior Surface.
3. Mechanically fastened flush to fascia with screws.

COLOR & FINISH SCHEDULE:

- Panel | Standard Econolite Panel | White
- V1 | Arlon 2100 Opaque Vinyl | No.05 Blue

NOTE:

Wall sign panel is an incidental sign.



SOUTH ELEVATION PROPOSED COMPOSITE: NTS



EXISTING CONDITIONS



CORPORATE HEADQUARTERS
1077 West Blue Heron Blvd., West Palm Beach, FLA 33404
Phone: (561)863-6659 / (800)772-7932 Fax: (561)863-4294

NORTHEAST DIVISION
707 Commerce Dr., Concord, NC 28025
Phone: (704)788-3733 / (800)772-7932 Fax: (704)788-3843

www.atlassignindustries.us



Revision 1	2/17/2014	by TD
Revision 2		
Revision 3		
Revision 4		
Revision 5		

Approved by:

Date:

- APPROVED AS SHOWN
- APPROVED AS NOTED
- CORRECT & RESUBMIT

Drawing No. 42665-5	Sheet (5) of (5)
Drawn by Todd D.	Date 1/21/14
Scale As Shown	Rep. Jim Adinolfe
Project Mgr. Ed Quales	
Path Retail ABC WI Lacrosse WI	



ABC Supply
2325 Enterprise Ave
Lacrosse, WI