


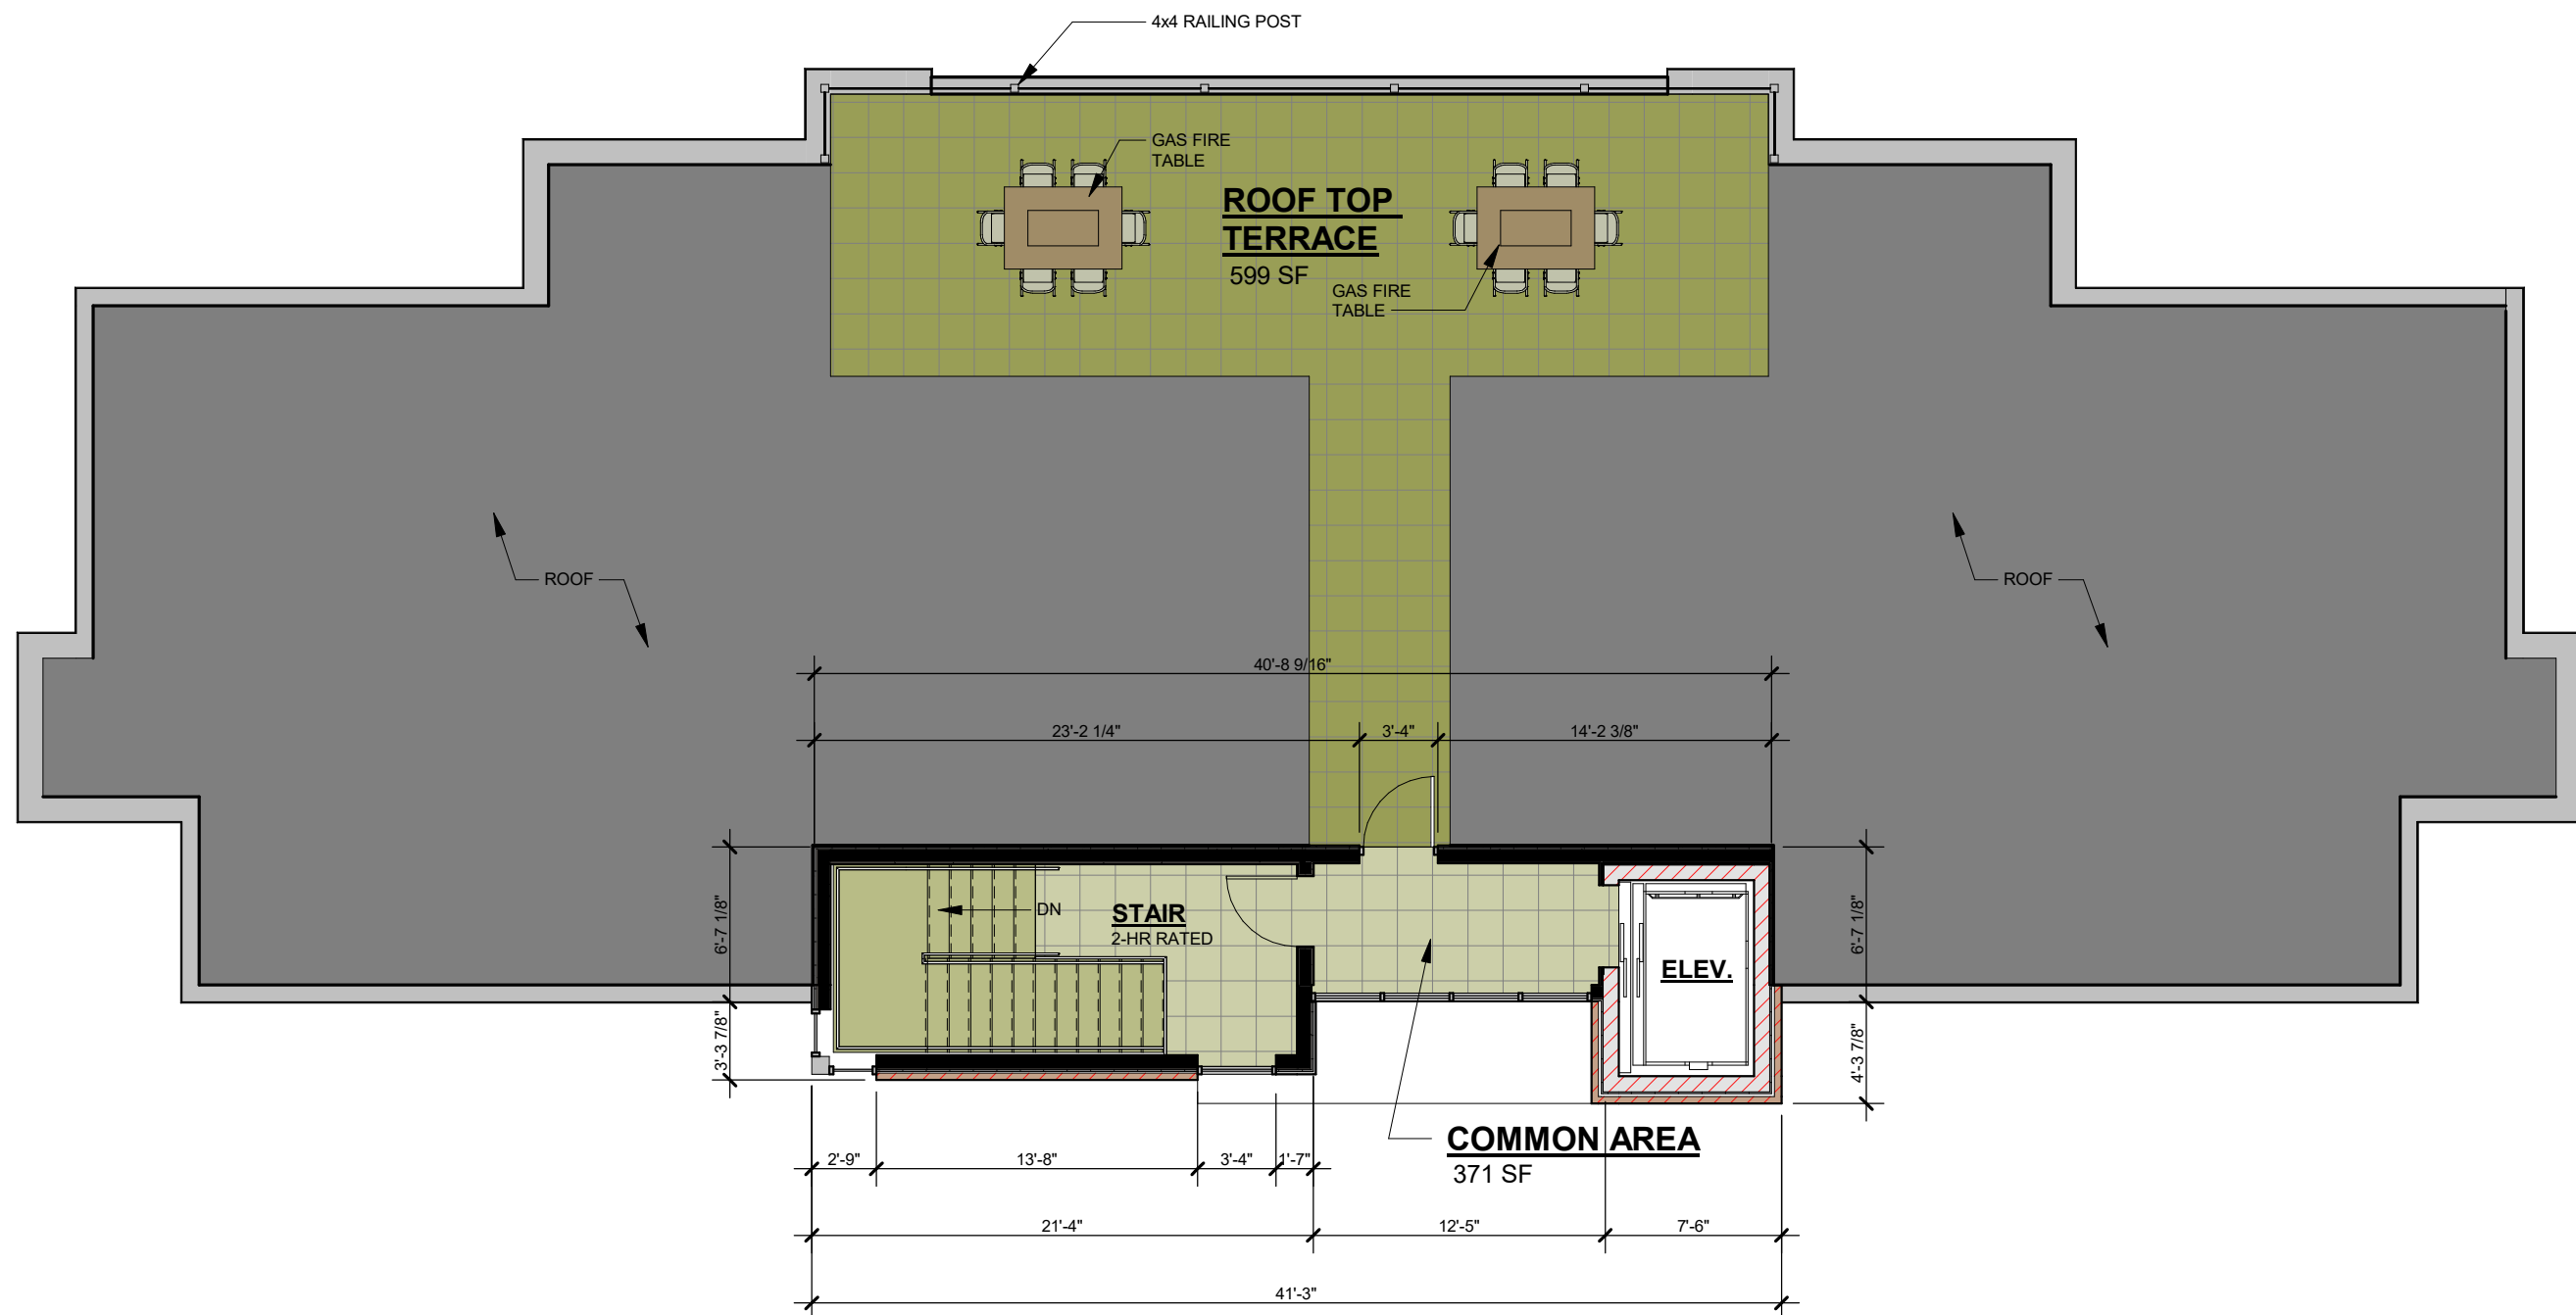

ROOF / TERRACE FLOOR PLAN


1/8" = 1'-0"




THIRD FLOOR PLAN

1/8" = 1'-0"


WALL KEY	
	NEW WALL/FURRING
	NEW MASONRY/ VENEER WALL
	NEW COOLER/ FREEZER WALLS
	NEW FOUNDATION WALL
	TYPICAL EXISTING WALL
	DEMO WALLS
	FIRE WALL OR FIRE BARRIER

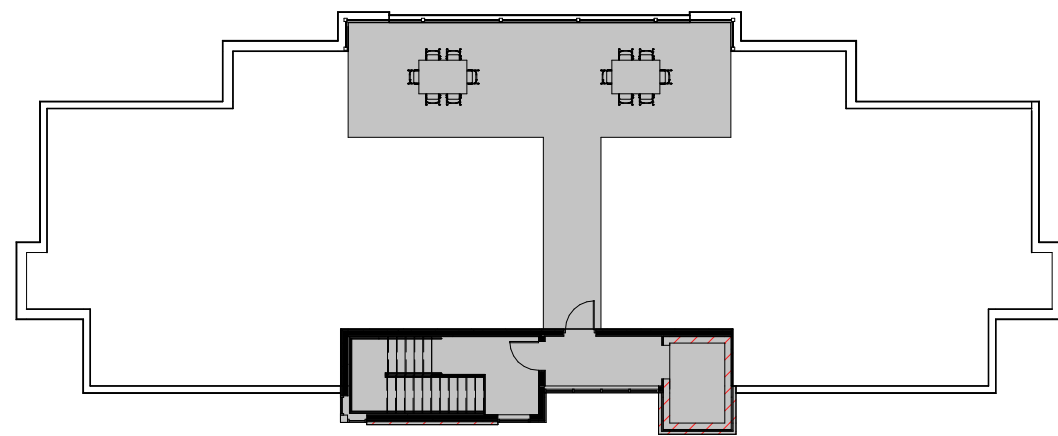

ROOF / TERRACE FLOOR SQUARE FOOTAGES	
ROOF TOP TERRACE	599 SF
COMMON AREA	371 SF
TOTAL	970 SF

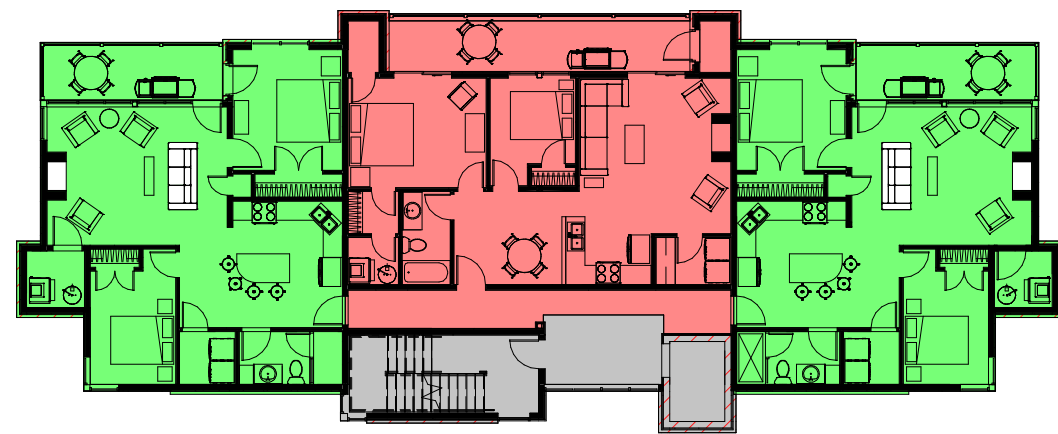

THIRD FLOOR SQUARE FOOTAGES	
APARTMENT 'D' (TYPE 'A') 1,143 SF	(115 SF IS DECK)
APARTMENT 'E' (TYPE 'B') 1,143 SF	(189 SF IS DECK)
APARTMENT 'F' (TYPE 'A') 1,143 SF	(115 SF IS DECK)
COMMON AREA	541 SF
TOTAL	3,989 SF

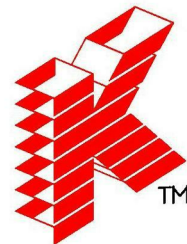

Keller

PLANNERS | ARCHITECTS | BUILDERS

FOX CITIES

N216 State Road 55

P.O. Box 620

Kaukauna, WI 54130

PHONE (920) 766-5795 /

1-800-236-2534

FAX (920) 766-5004

MILWAUKEE

W204 N11509

Goldsdale Rd

Germantown, WI 53022

PHONE (262) 250-9710

1-800-236-2534

FAX (262) 250-9740

MADISON

711 Lake Dr.

San Prairie, WI 53590

PHONE (608) 318-2336

FAX (608) 318-2337

WAUSAU

5605 Lilac Ave

Wausau, WI 54401

PHONE (715) 849-3141

FAX (715) 849-3181

www.kellerbuilds.com

PROPOSED FOR:

LADCO

WISCONSIN

LA CROSSE,

"COPYRIGHT NOTICE"

This design, drawing and detail is the copyrighted property of KELLER, INC. No part hereof shall be copied, duplicated, distributed, disclosed or made available to anyone without the expressed written consent of KELLER, INC.

PRELIMINARY - NOT FOR CONSTRUCTION

REVISIONS

1	06.02.2020	ACM
2	07.31.2020	ACM
3		
4		
5		
6		

PROJECT MANAGER:

S. BROOKS

DESIGNER:

S. KLESSIG

DRAWN BY:

ACM

EXPEDITOR:

SUPERVISOR:

PRELIMINARY NO:

P20121

CONTRACT NO:

DATE:

05.19.2020

SHEET:

A1.1