



Keller

PLANNERS | ARCHITECTS | BUILDERS

FOX CITIES
N216 State Road 55
P.O. Box 620
Kaukauna, WI 54130
PHONE (920) 766-5795 /
1-800-236-2534
FAX (920) 766-5004

MADISON
711 Lake Dr.
San Prairie, WI 53590
PHONE (608) 318-2336
FAX (608) 318-2337

MILWAUKEE
W204 N11509
Goldendale Rd
Carmelton, WI 53022
PHONE (262) 250-9710
FAX (262) 250-9740

WAUSAU
5605 Lilac Ave
Wausau, WI 54401
PHONE (715) 849-3141
FAX (715) 849-3181

www.kellerbuilds.com

WISCONSIN

LA CROSSE,

PROPOSED FOR:

LADCO

"COPYRIGHT NOTICE"
This design, drawing and detail is the copyrighted property of KELLER, INC. No part hereof shall be copied, duplicated, distributed, disclosed or made available to anyone without the expressed written consent of KELLER, INC.

REVISIONS		
1	06.02.2020	ACM
2	07.31.2020	ACM
3		
4		
5		
6		

PROJECT MANAGER:
S. BROOKS

DESIGNER:
S. KLESSIG

DRAWN BY:
ACM

EXPEDITOR:


SUPERVISOR:

PRELIMINARY NO:
P20121


CONTRACT NO:

DATE:
05.19.2020


SHEET:
A1.0

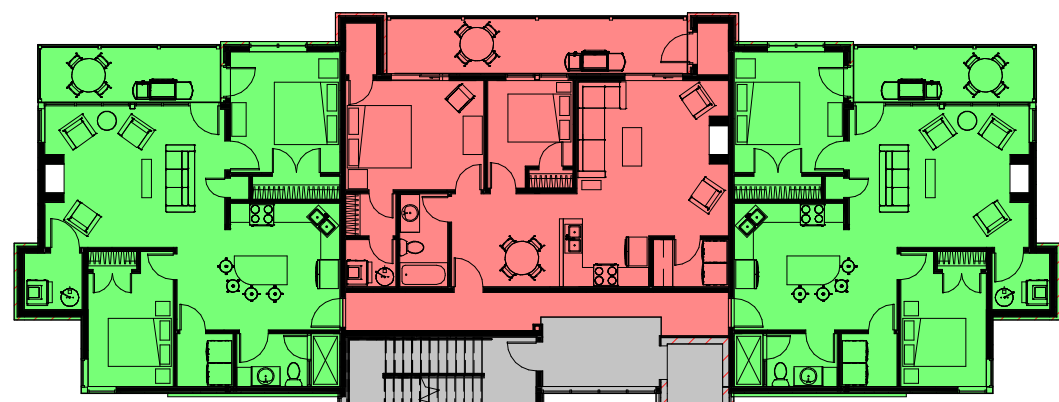


SECOND FLOOR
SQUARE FOOTAGES
APARTMENT 'A' (TYPE 'A') 1,143 SF (115 SF IS DECK)
APARTMENT 'B' (TYPE 'B') 1,162 SF (189 SF IS DECK)
APARTMENT 'C' (TYPE 'A') 1,143 SF (115 SF IS DECK)
COMMON AREA 541 SF
TOTAL 3,989 SF

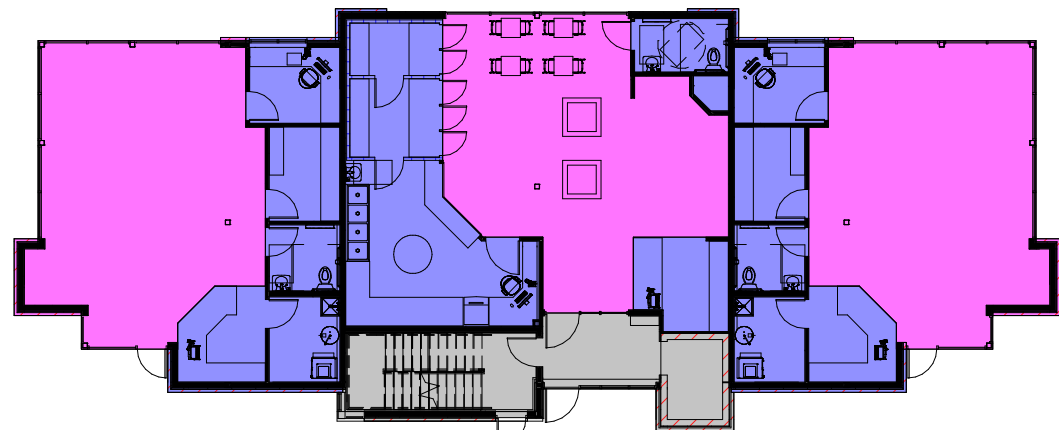

FIRST FLOOR
SQUARE FOOTAGES
TOTAL FIRST FLOOR RETAIL AREA 2,076 SF
TOTAL FIRST FLOOR NON-RETAIL AREA 1,475 SF
COMMON AREA 373 SF
TOTAL 3,924 SF

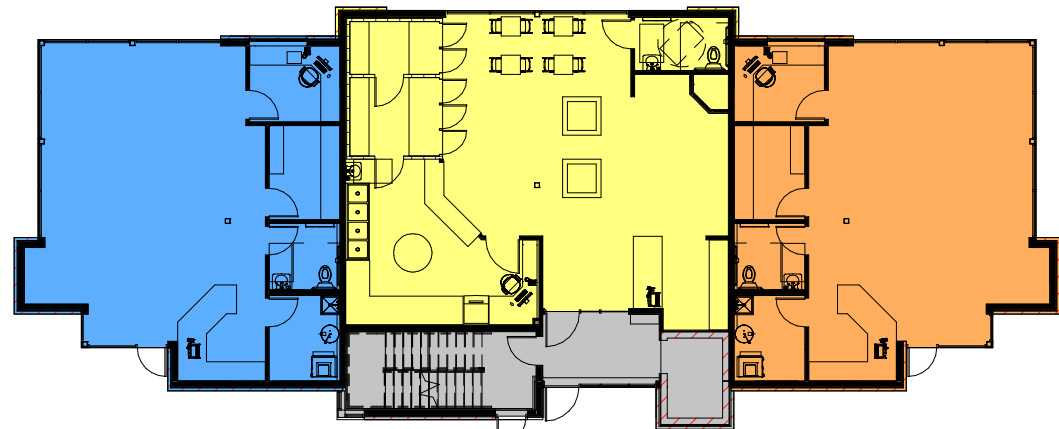


FIRST FLOOR
SQUARE FOOTAGES
TENANT 'A' 1,111 SF
TENANT 'B' 1,111 SF
INDIAN GROCERY 1,309 SF
COMMON AREA 373 SF
TOTAL 3,924 SF

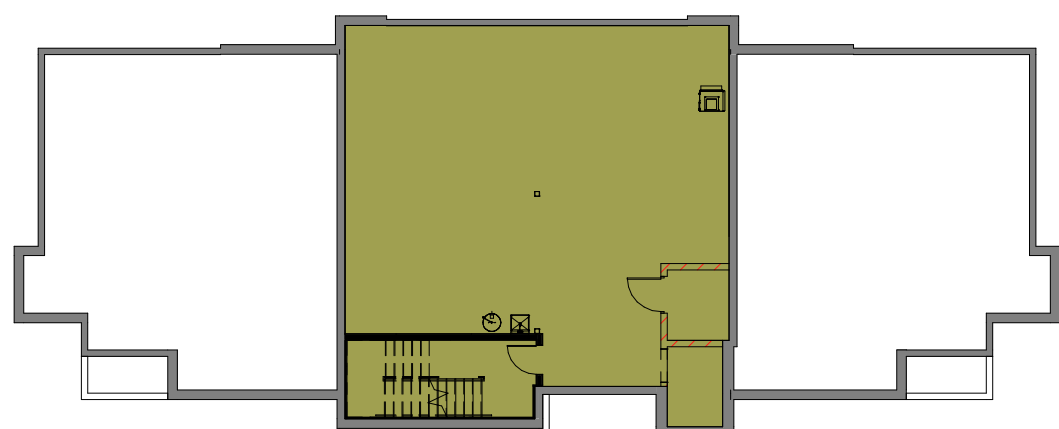

BASEMENT FLOOR
SQUARE FOOTAGES
TOTAL BASEMENT AREA 1,993 SF




SECOND FLOOR PLAN
1/8" = 1'-0"

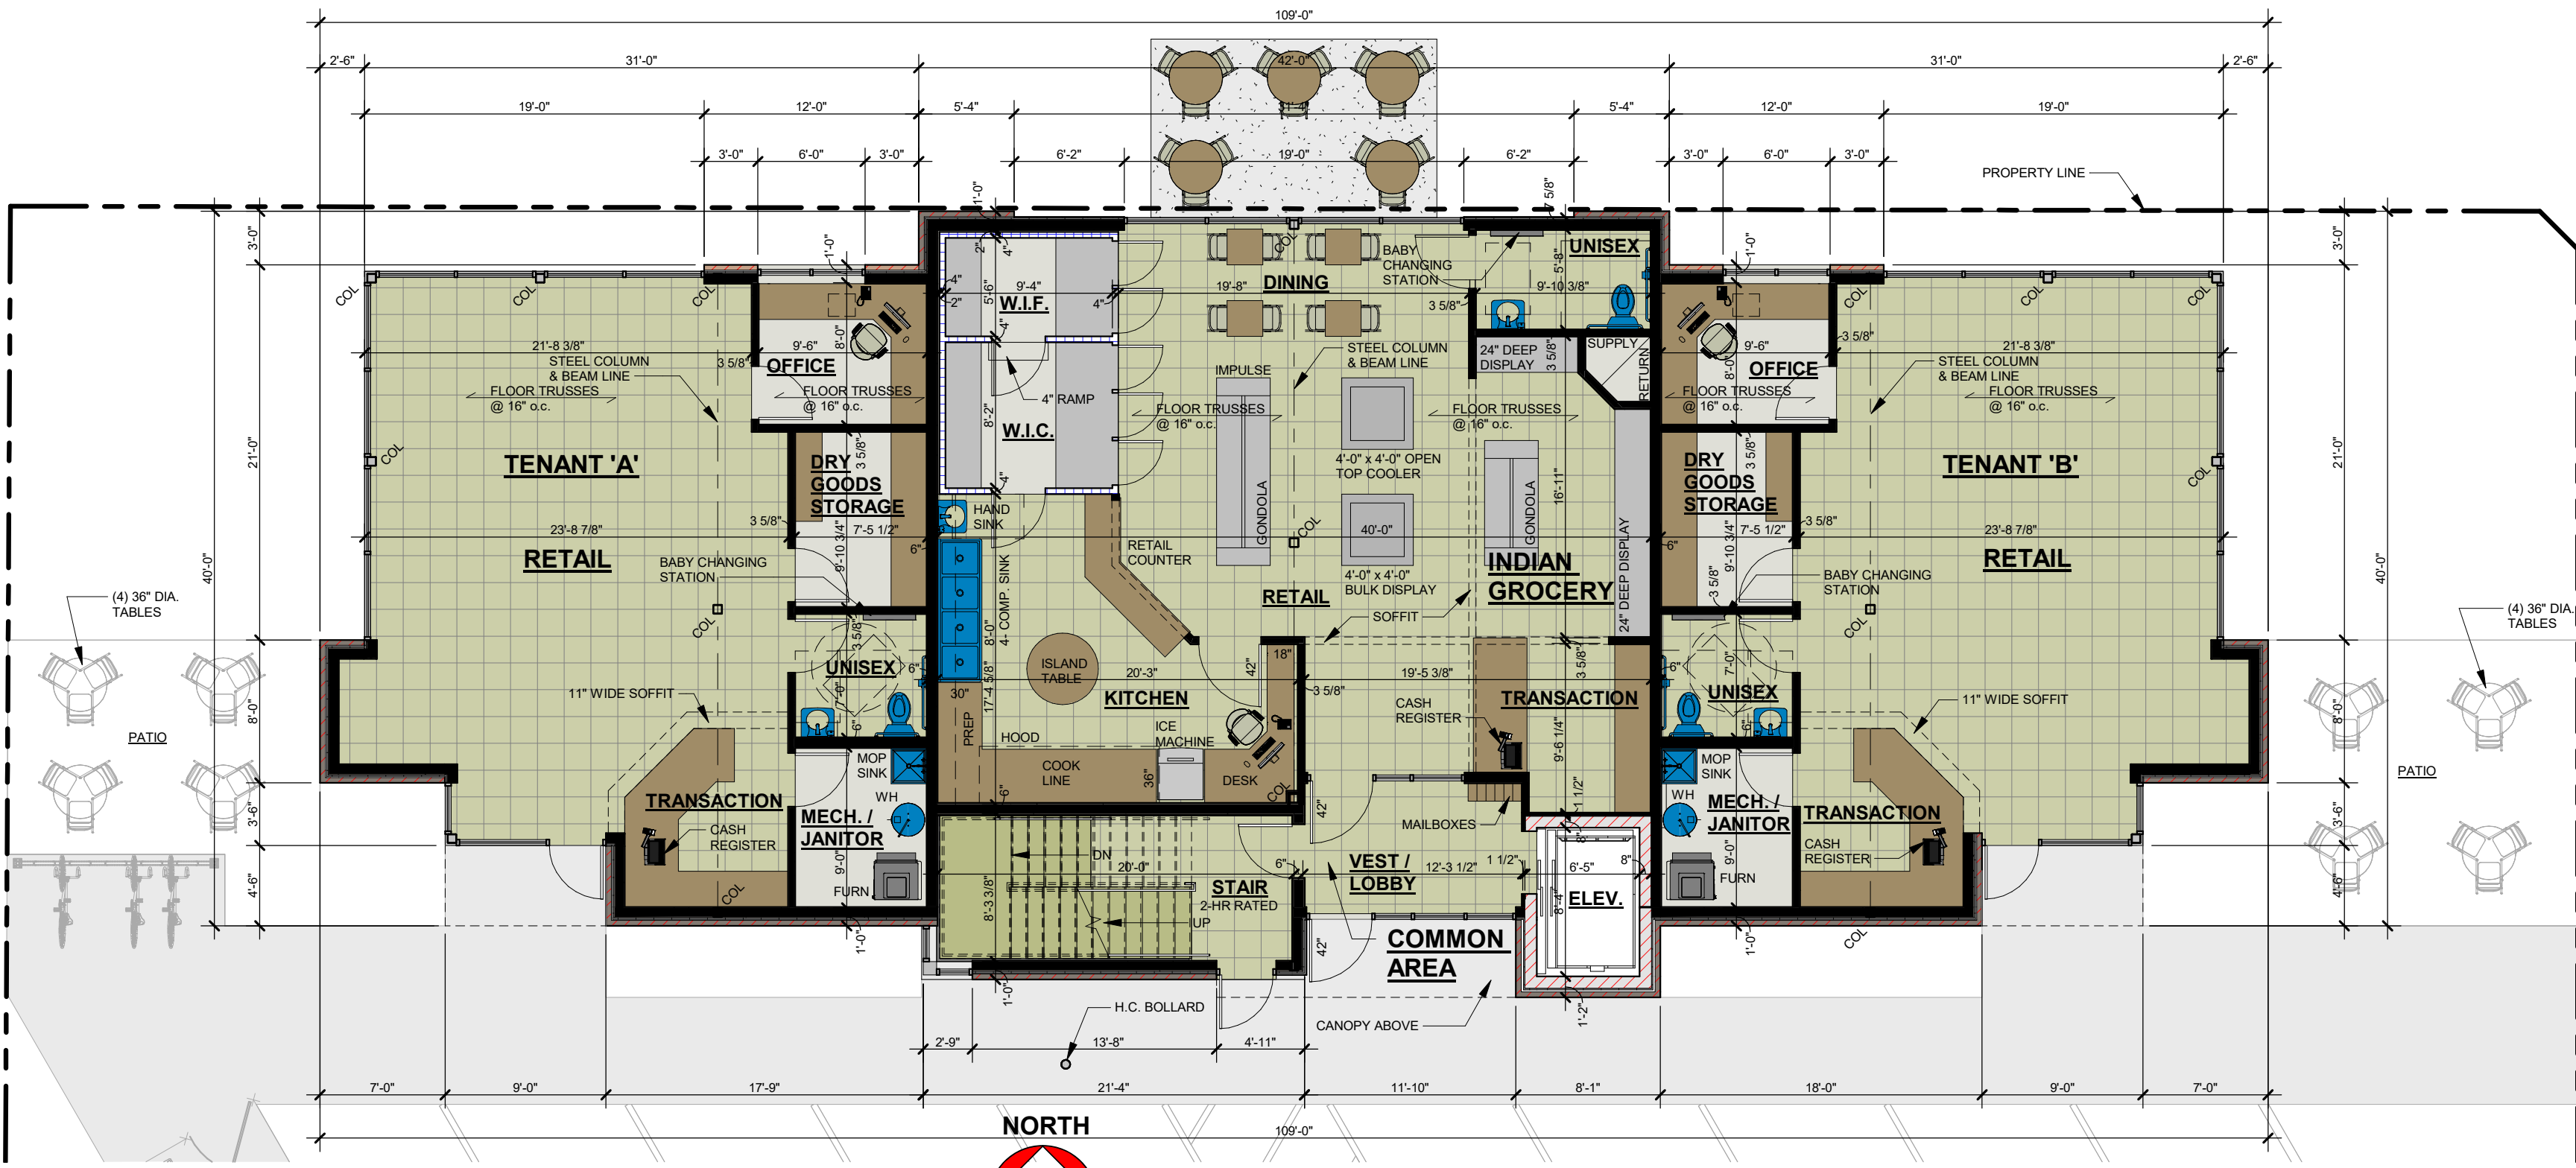

FIRST FLOOR PLAN
1/8" = 1'-0"

WALL KEY	
	NEW WALL/FURRING
	NEW MASONRY/VENEER WALL
	NEW COOLER/FREEZER WALLS
	NEW FOUNDATION WALL
	TYPICAL EXISTING WALL
	DEMO WALLS
	FIRE WALL OR FIRE BARRIER

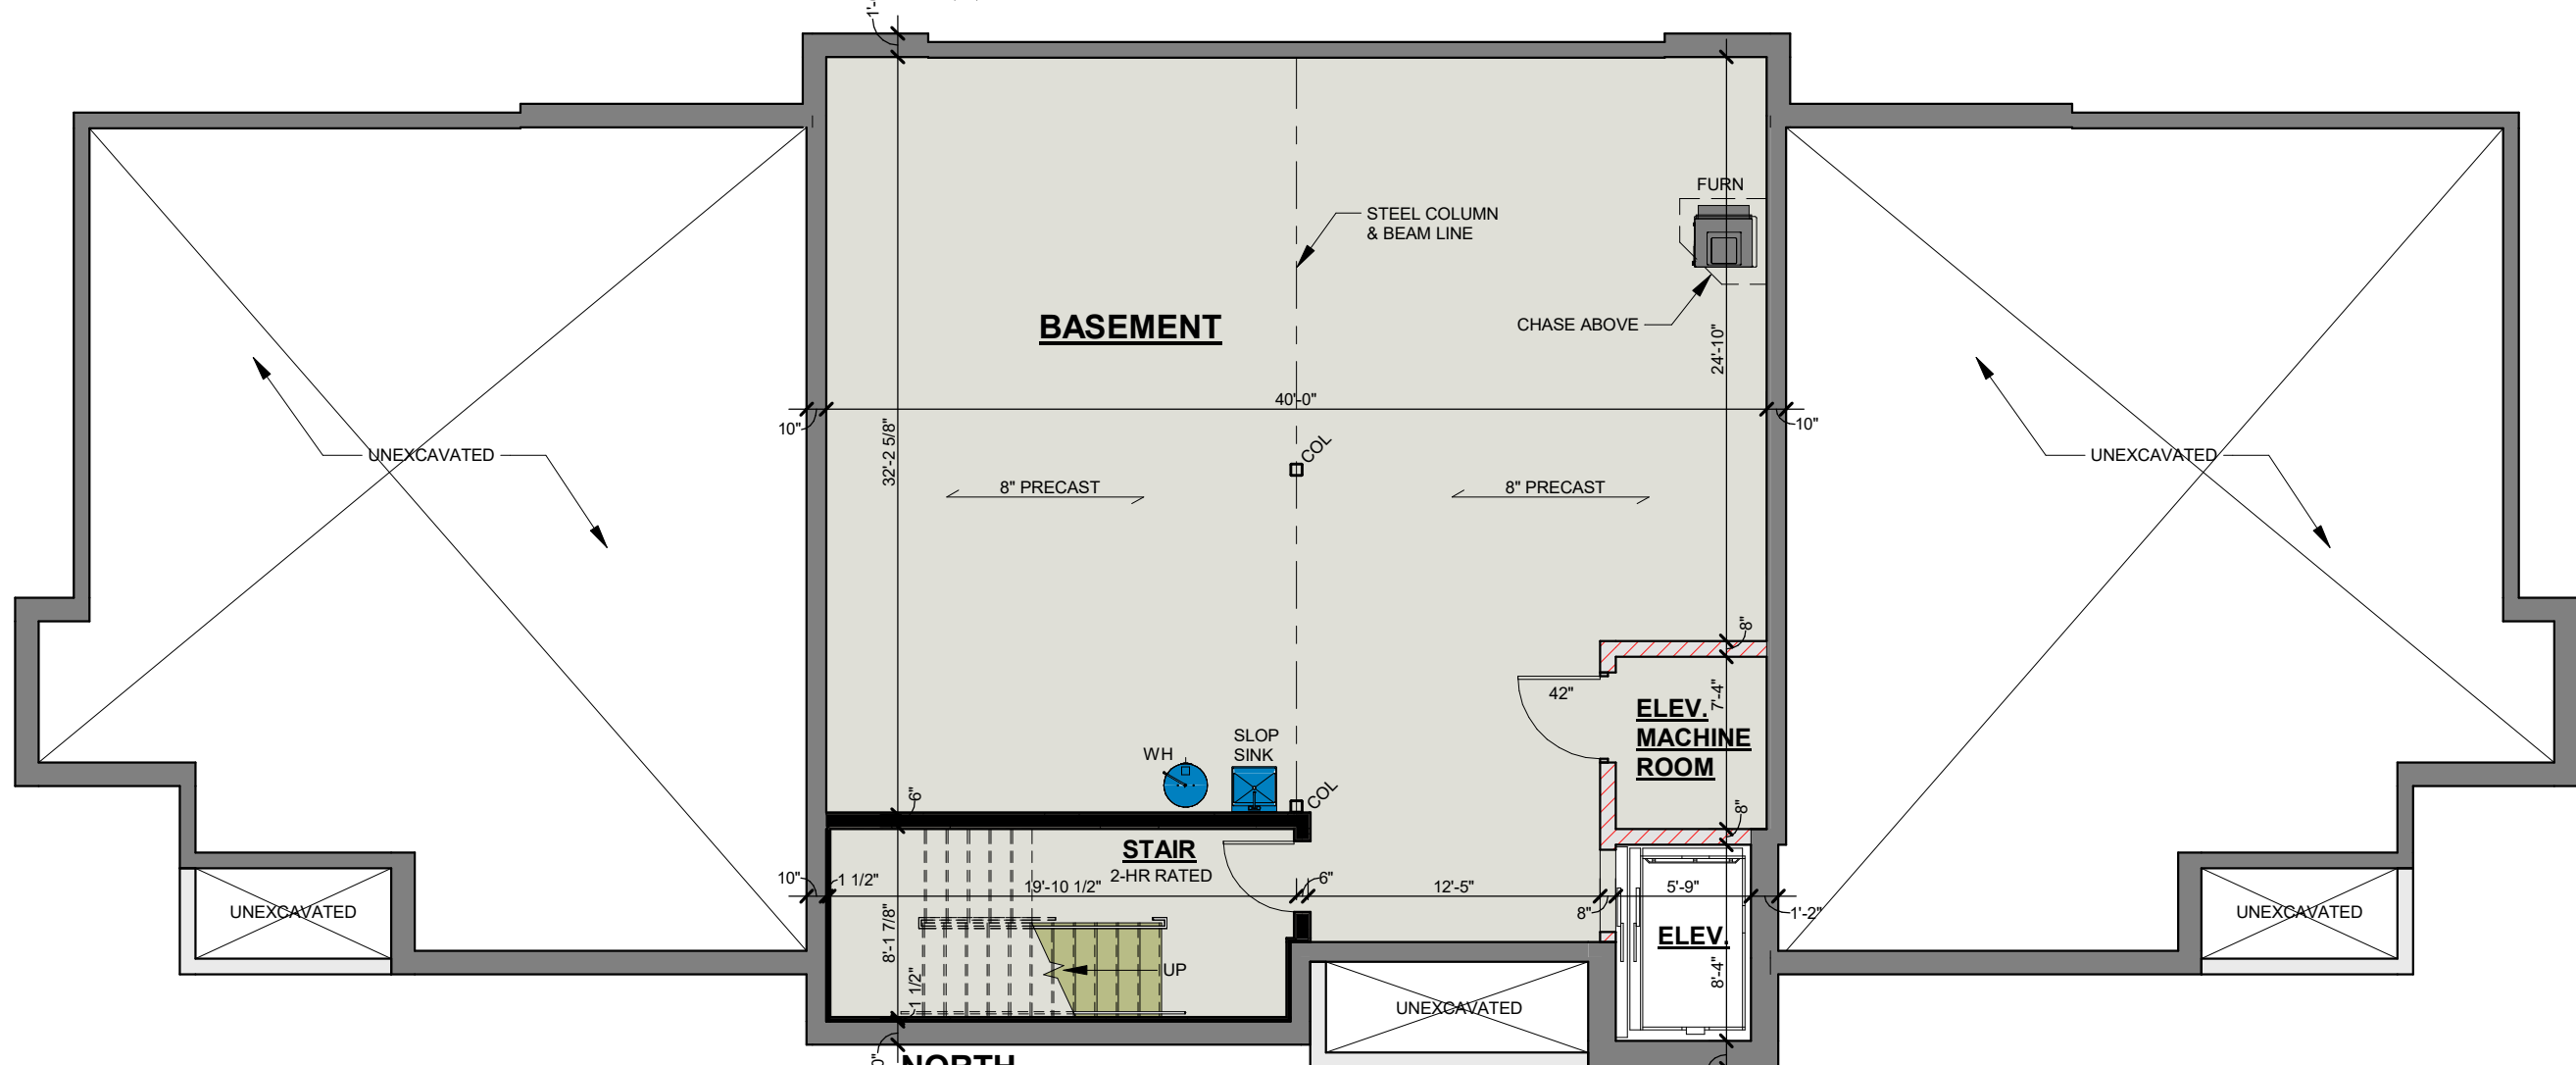

BASEMENT FLOOR PLAN
1/8" = 1'-0"