



Keller

PLANNERS | ARCHITECTS | BUILDERS

FOX CITIES
N216 State Road 55
P.O. Box 620
Kaukauna, WI 54130
PHONE (920) 766-5795 /
1-800-236-2534
FAX (920) 766-5004

MADISON
711 Lake Dr.
San Prairie, WI 53590
PHONE (608) 318-2336
FAX (608) 318-2337

MILWAUKEE
W204 N11509
Goldendale Rd
Germantown, WI 53022
PHONE (262) 250-9710
FAX (262) 250-9740

WAUSAU
5605 Lilac Ave
Wausau, WI 54401
PHONE (715) 849-3141
FAX (715) 849-3181

www.kellerbuilds.com

WISCONSIN

LA CROSSE,

PROPOSED FOR:

LADCO

"COPYRIGHT NOTICE"

This design, drawing and detail is the copyrighted property of KELLER, INC. No part hereof shall be copied, duplicated, distributed, disclosed or made available to anyone without the expressed written consent of KELLER, INC.

REVISIONS

1	06.02.2020	ACM
2	07.31.2020	ACM
3		
4		
5		
6		

PROJECT MANAGER:

S. BROOKS

DESIGNER:

S. KLESSIG

DRAWN BY:

ACM

EXPEDITOR:

SUPERVISOR:

PRELIMINARY NO:

P20121

CONTRACT NO:


DATE:

05.19.2020

SHEET:


A2.0

PRELIMINARY - NOT FOR CONSTRUCTION

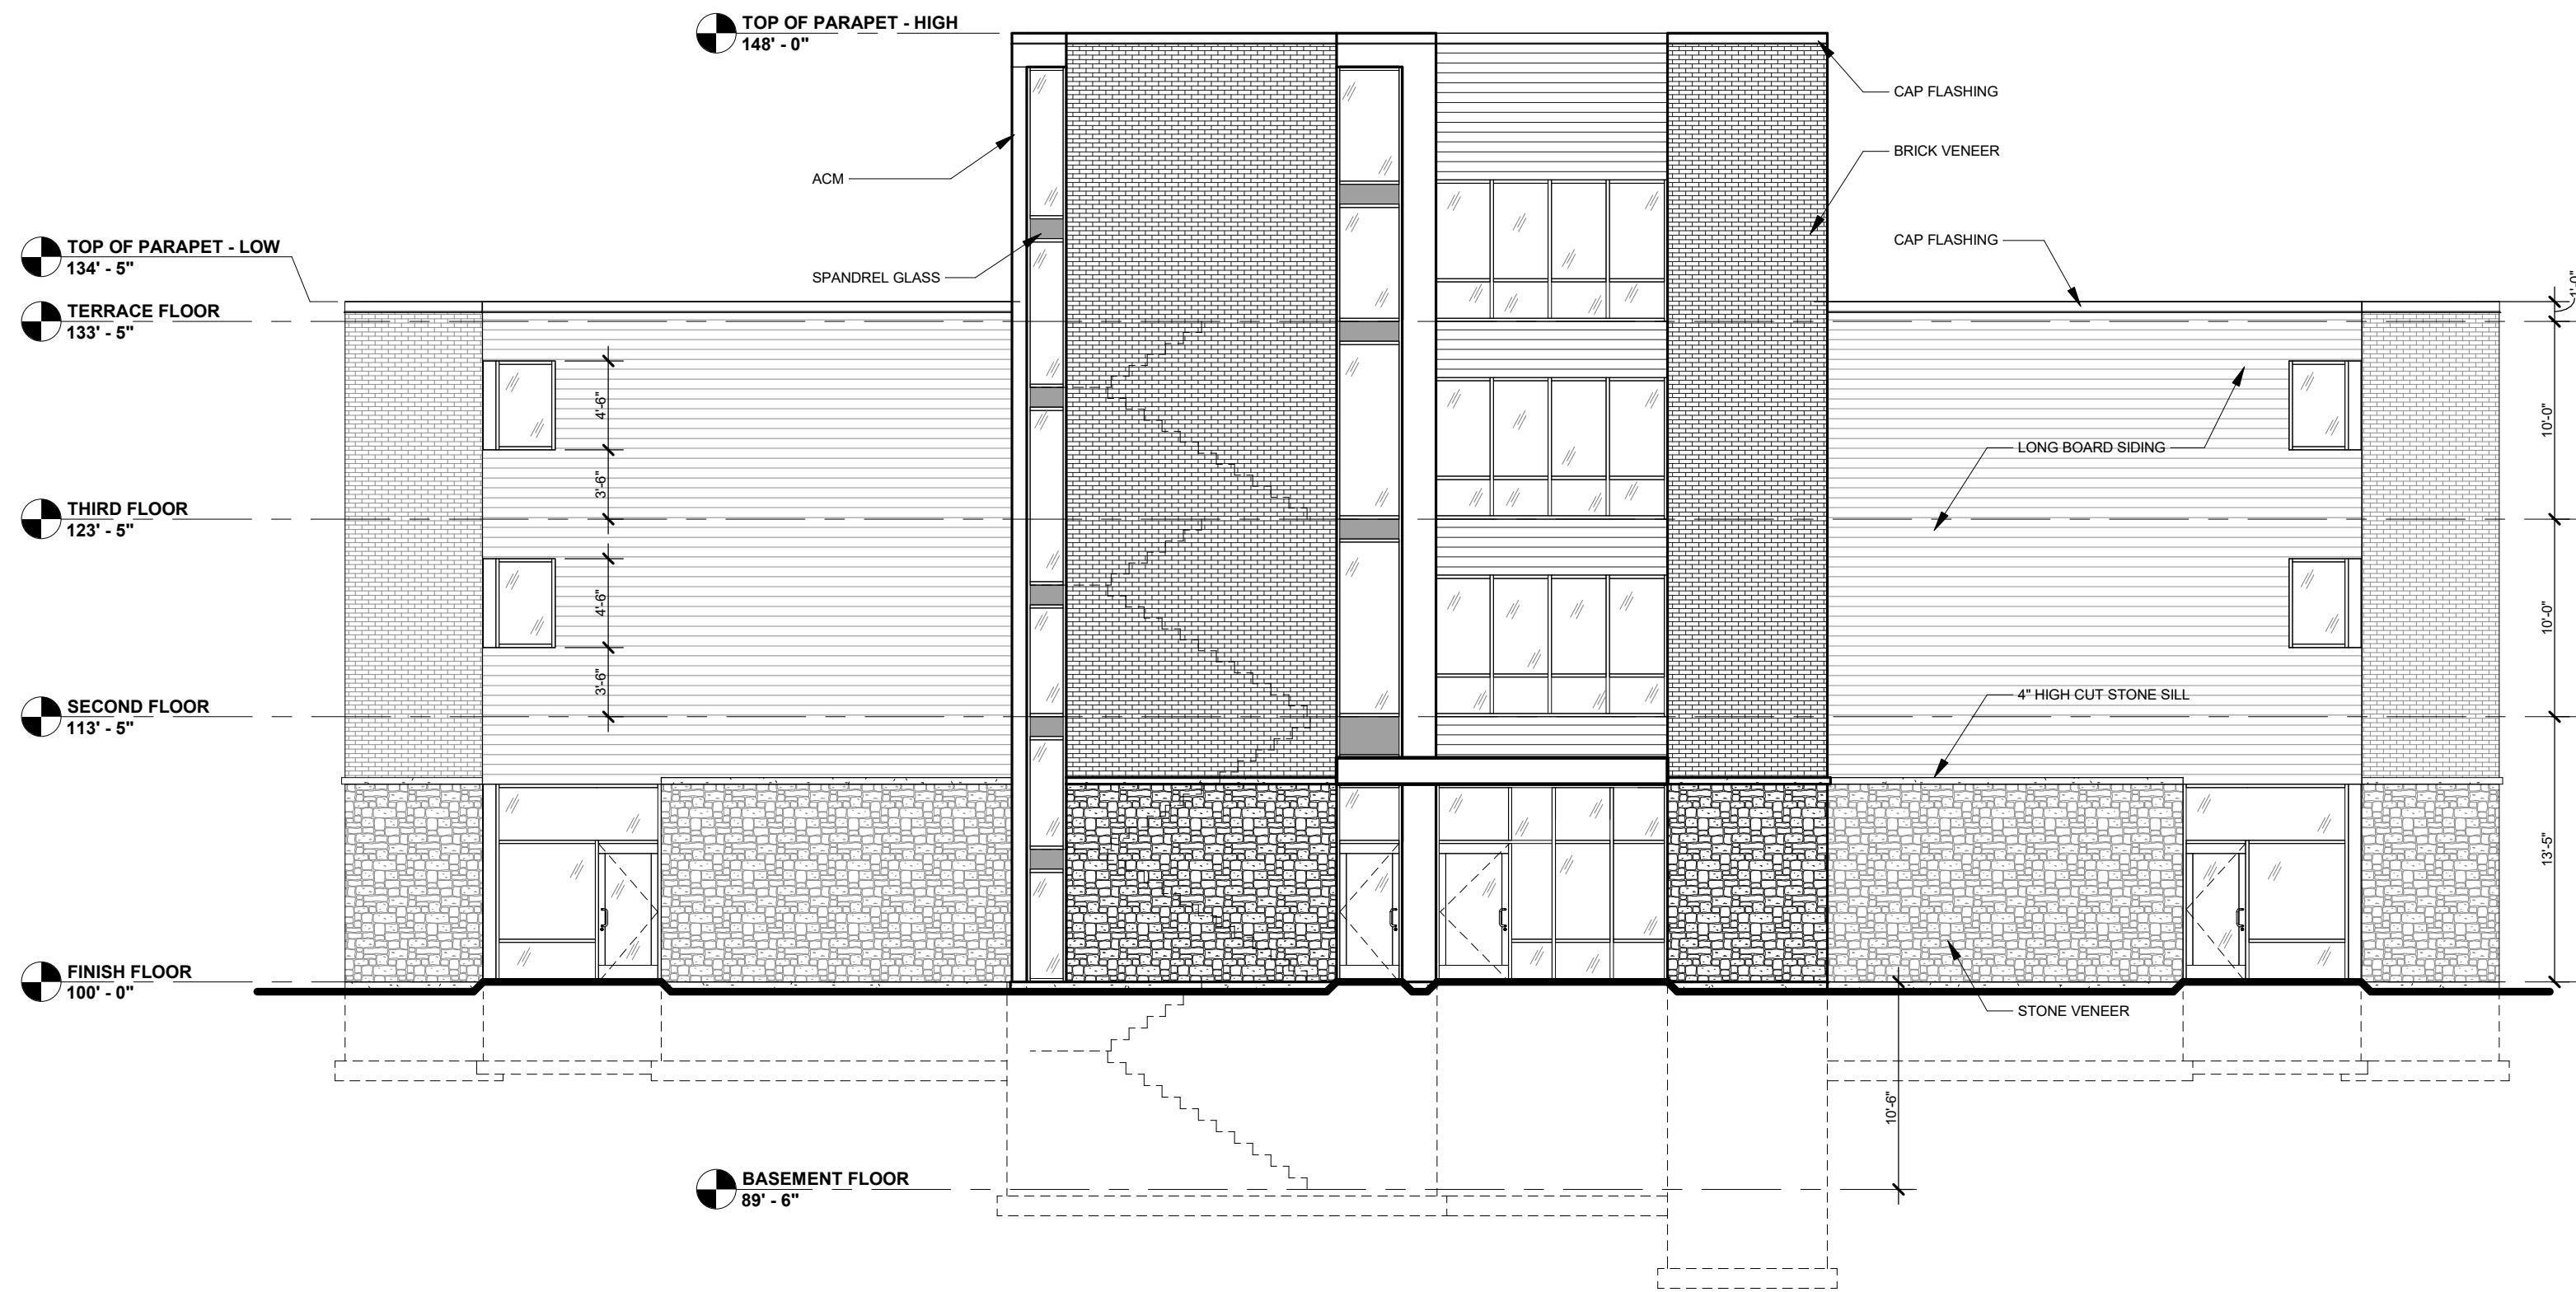

SOUTH ELEVATION

1/8" = 1'-0"

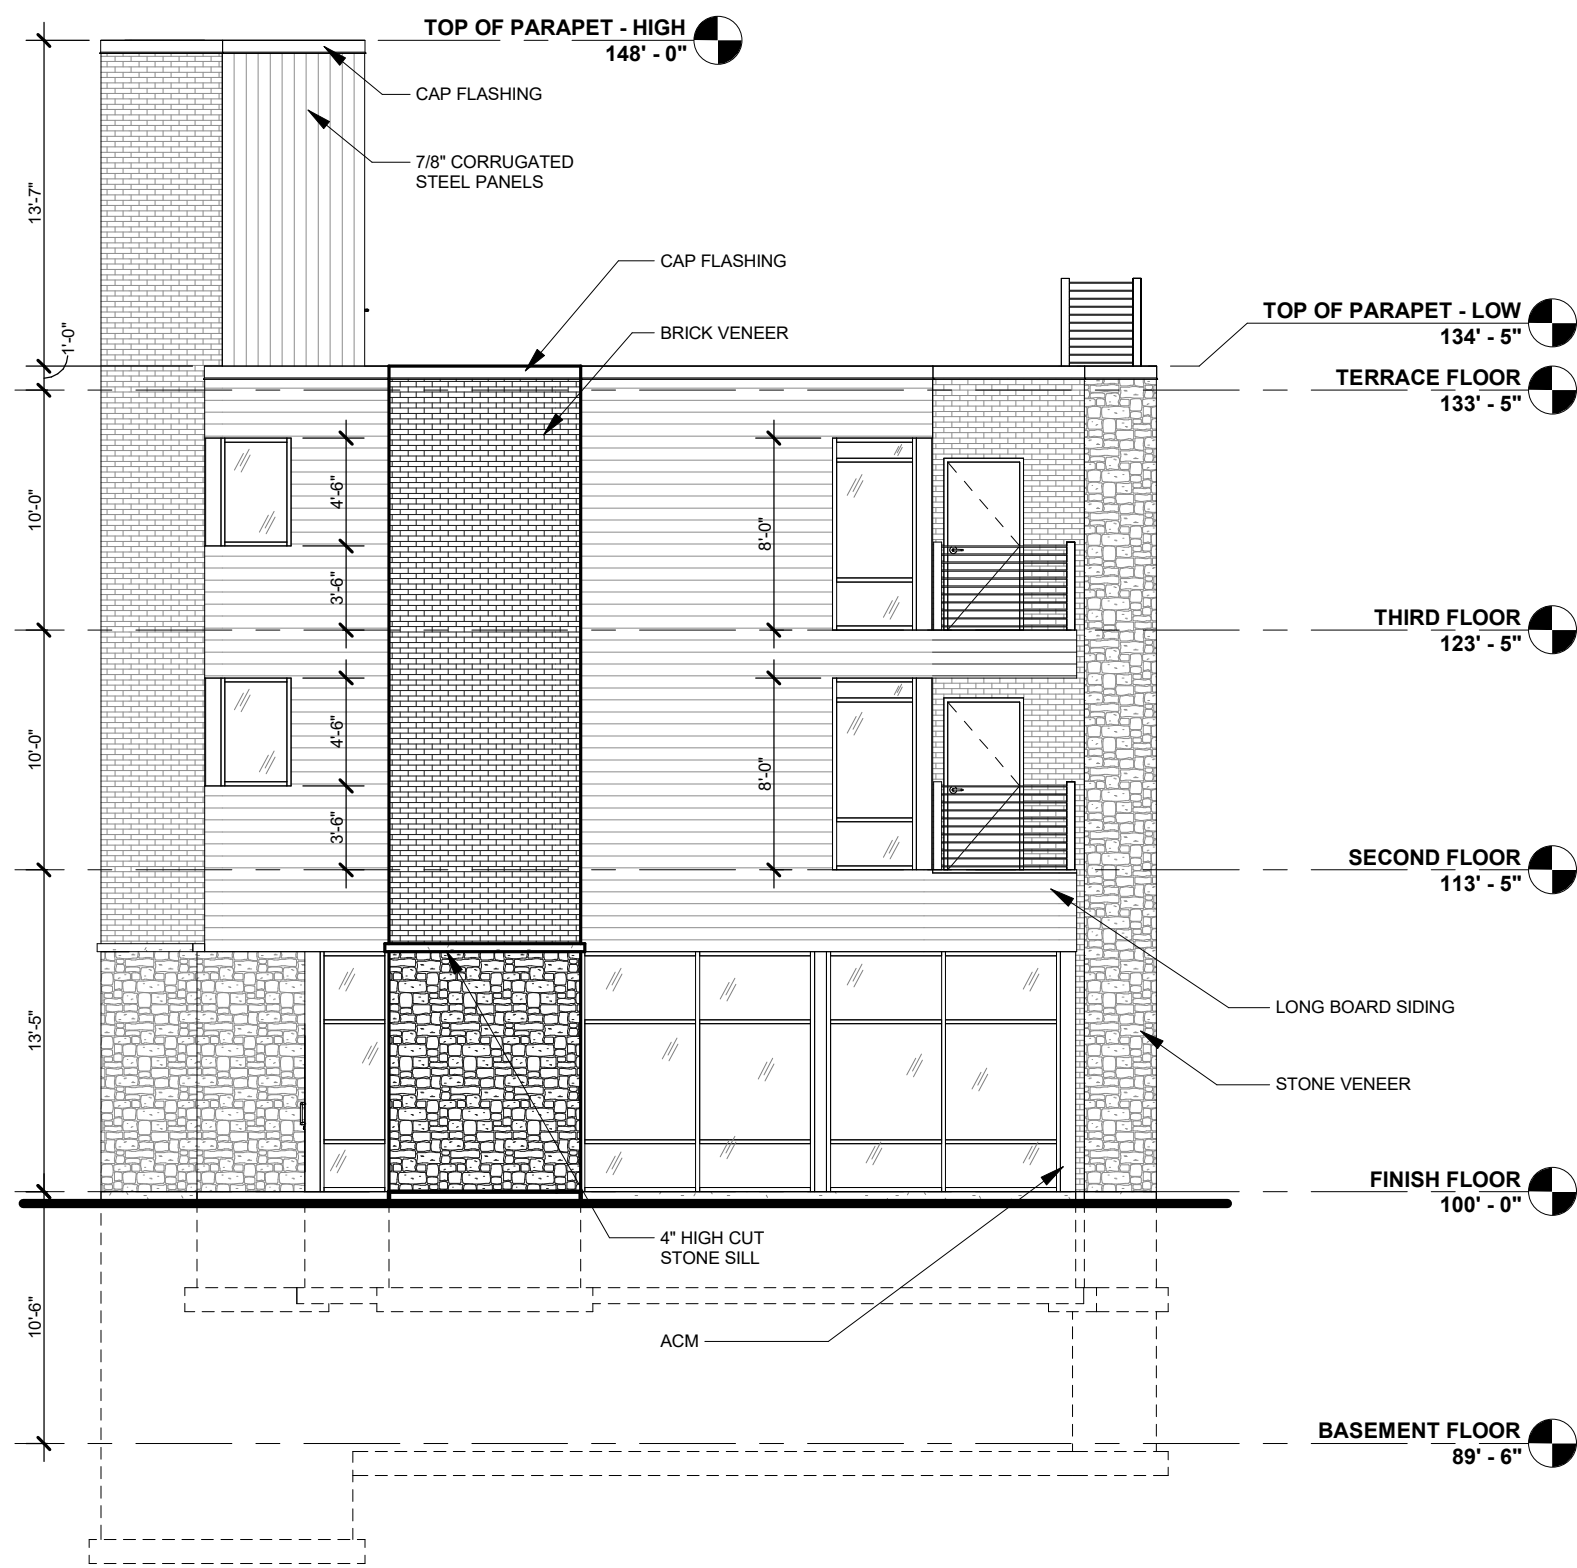


EAST ELEVATION

1/8" = 1'-0"



NORTH ELEVATION

1/8" = 1'-0"

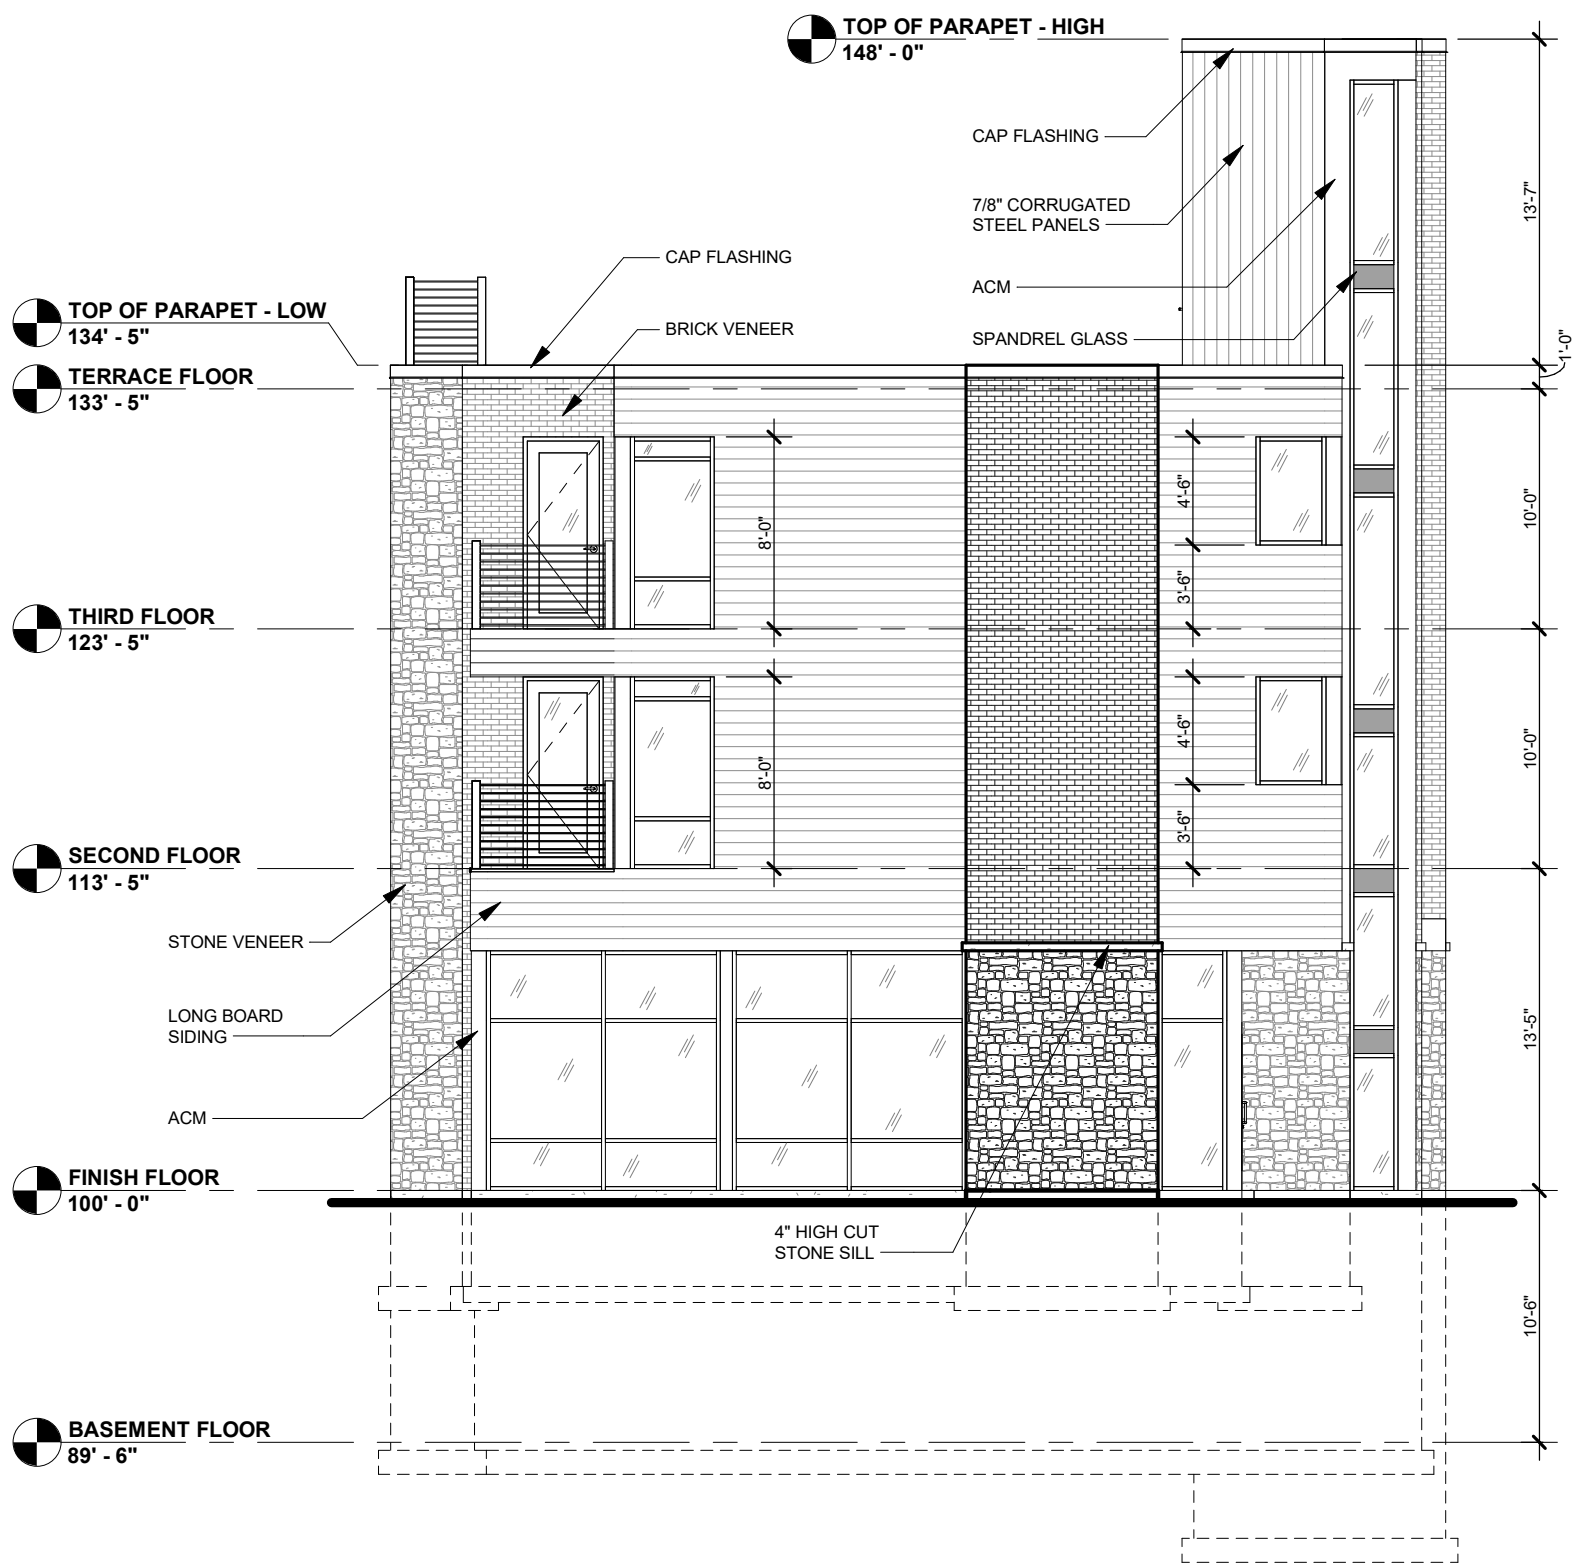

WEST ELEVATION

1/8" = 1'-0"