


**GENERAL CONSTRUCTION NOTES** 

- ALL DIMENSIONS ARE TO BE TAKEN OFF OF EDGE OF STUD WALLS.
- B. FIRE EXTINGUISHERS.
- F.E.=WALL MOUNTED F.E.=RECESSED IN WALL
- COORDINATE WITH OWNER BEFORE GYPSUM BOARD INSTALLATION FOR ANY WOOD BLOCKING REQUIRED FOR OWNER PROVIDED EQUIPMENT.
- REFER TO STRUCTURAL DRAWINGS FOR EXACT
- LOCATIONS OF COLUMNS
- REFER TO RCP FOR WALL HEIGHTS.
- SEE SHEET G.002 FOR CODE PLAN AND LOCATIONS OF FIRE CONSTRUCTION.
- CONSTRUCTION NOTES LISTED ON SHEETS A103 & A104 ARE TYPICAL TO THOSE SHEETS. SOME NOTES MAY NOT BE REFERENCED ON EACH SHEET.

01 - FLOOR PLAN - BASE BID

SCALE: 1/8" = 1'-0"

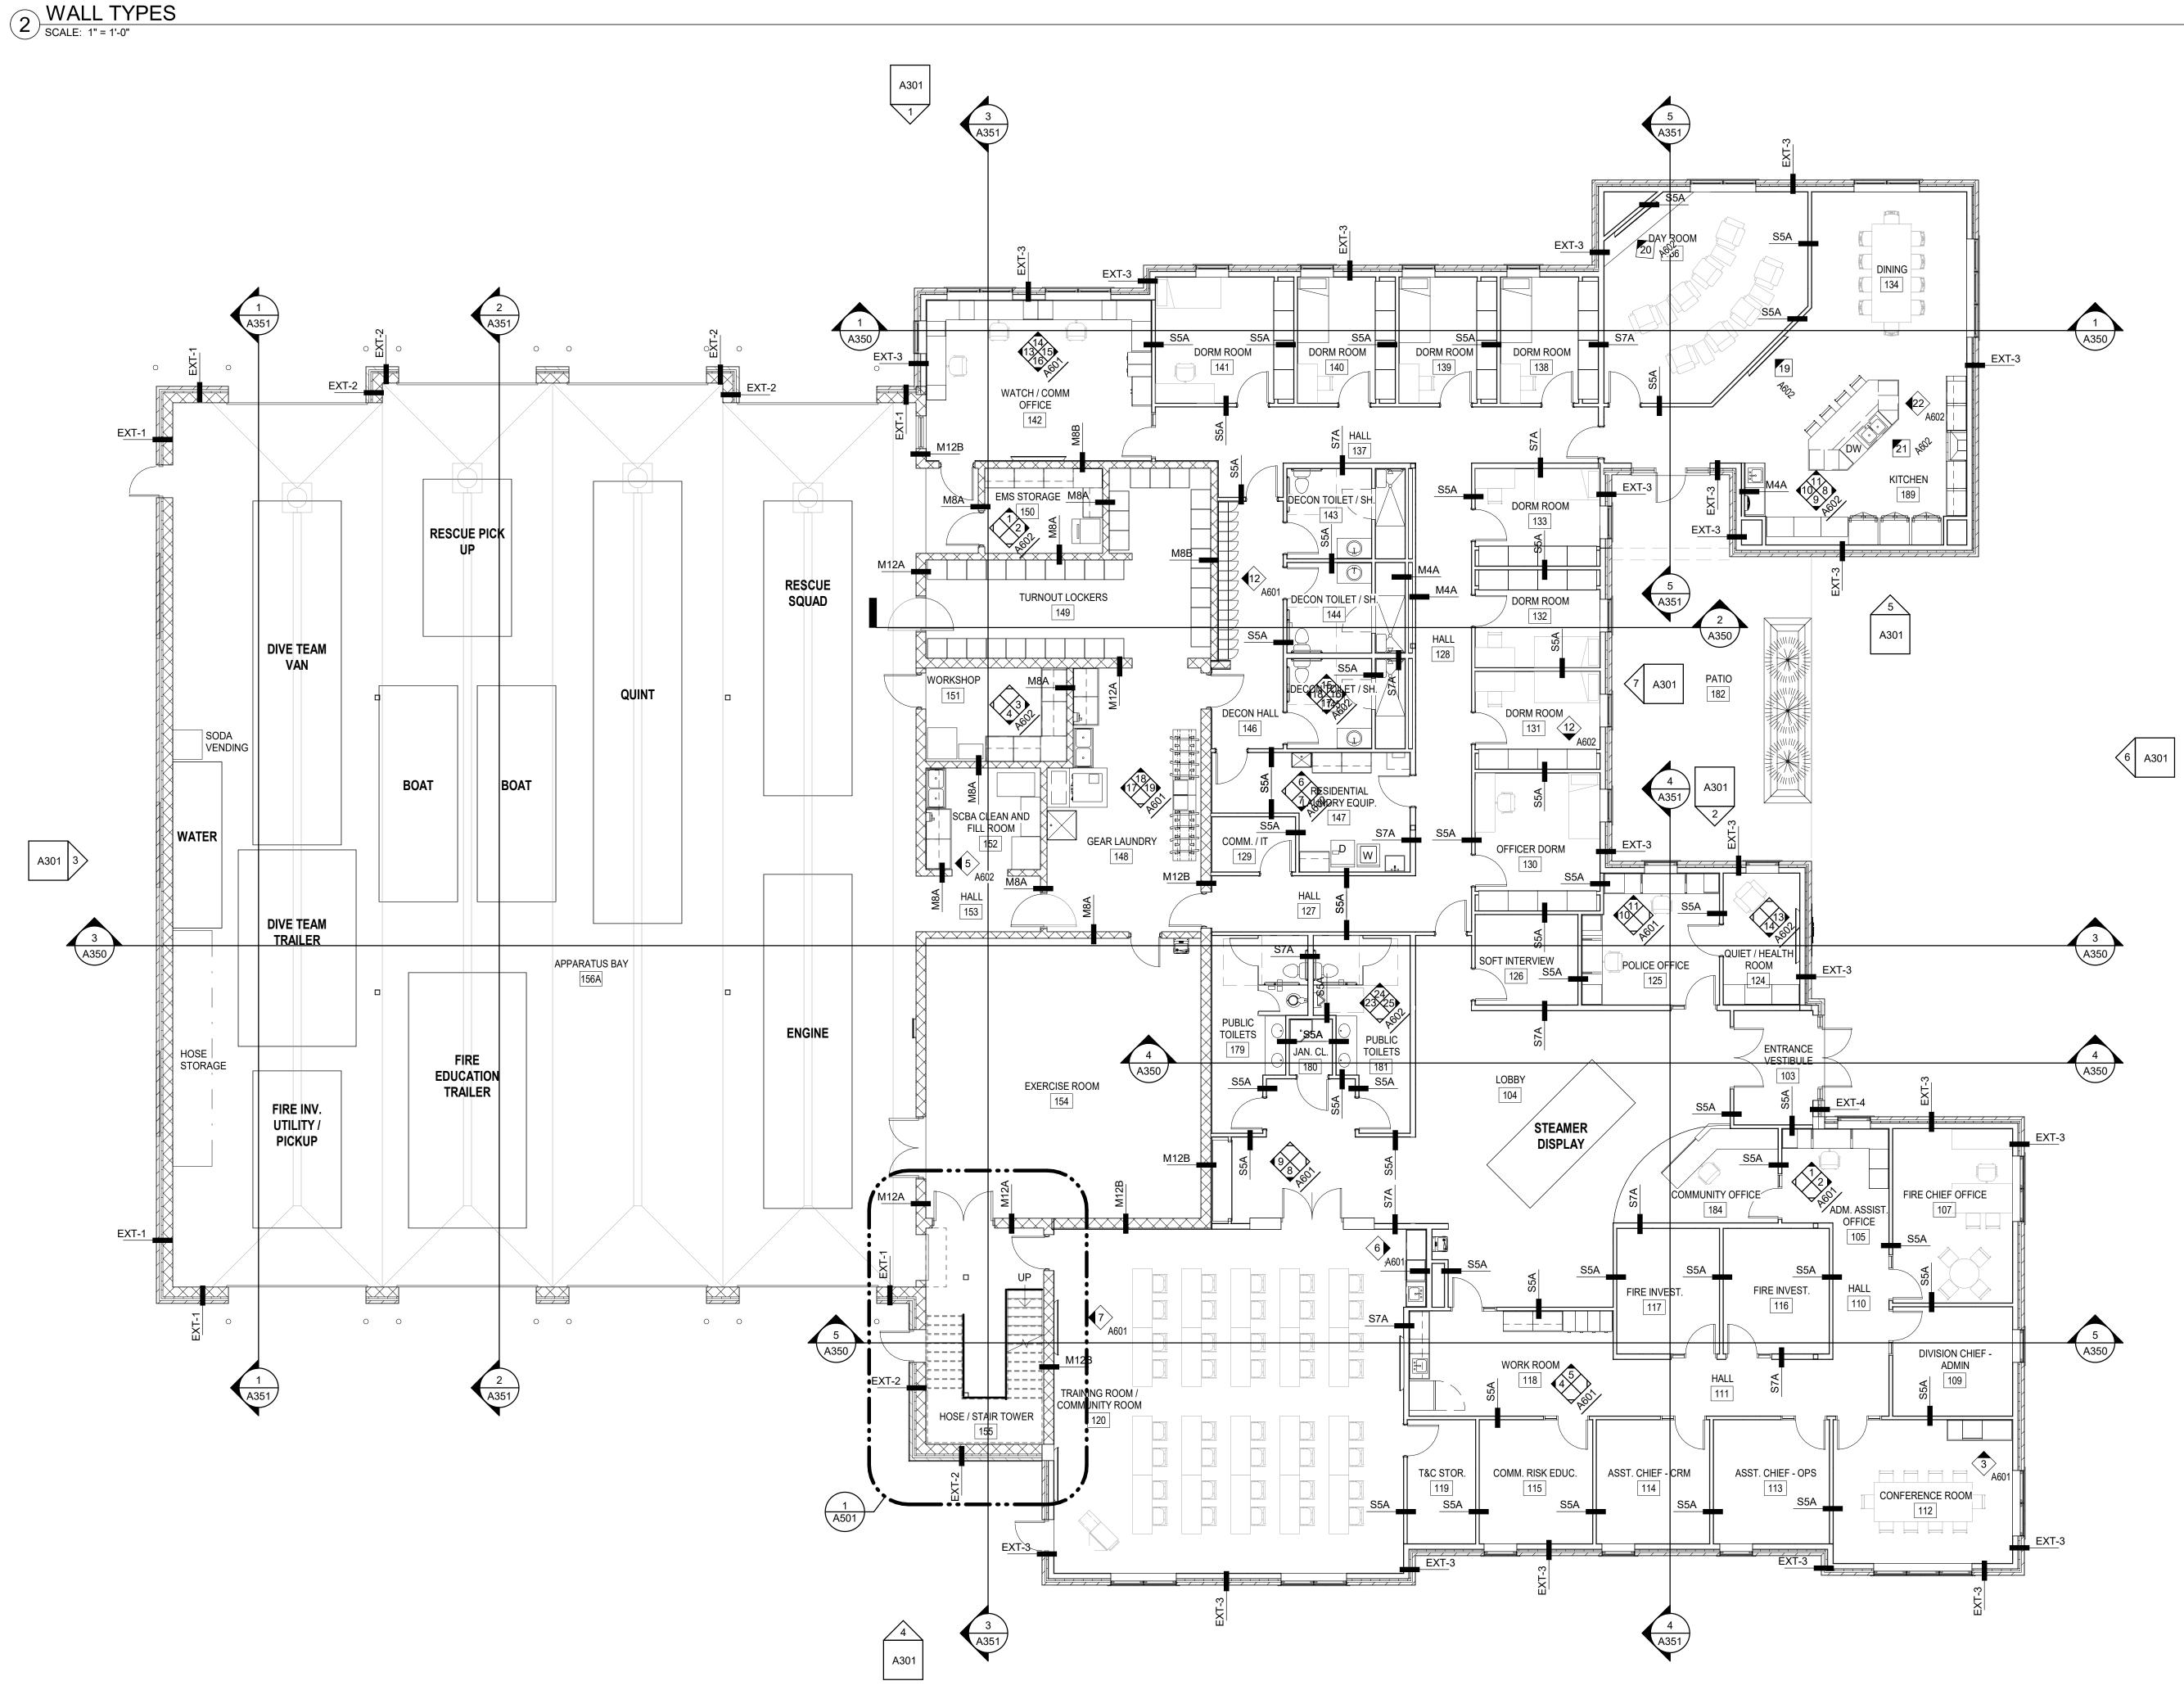

**SCHEMATIC DESIGN** 

LA CROSSE

WISCONSIN

**CITY OF LA CROSSE** 

906 GILLETTE ST.

La Crosse, WI 54603

LA CROSSE STATION NO.4



ROBERT KRZYZANOWSKI, PROJECT MANAGER STEVE GAUSMAN, AIA BUILDING D04, SUITE 202 MAILBOX 2 800 WISCONSIN STREET

rkrzyzanowski@wendelcompanies.com <u>CIVIL ENGINEER</u> KNIGHT E/A, INC.

EAU CLAIRE, WI 54703

tom@nce-duluth.com

715.832.4848

221 NORTH LaSALLE st. SUITE 300

CHICAGO, IL 60601 312.577.3335 knightea.com

<u>STRUCTURAL ENGINEER</u> NORTHLAND CONSULTING ENGINEERS, LLP TOM RINES, PE 102 SOUTH 21st AVENUE WEST, SUITE 1 DULUTH, MN 55806 218.727.5995


<u>PLUMBING</u> APEX ENGINEERING, INC. HEATH MATHEWS, DES 110A EAST GRAND AVENUE EAU CLAIRE, WI 54701 715.835.7736

heathm@apexengineering.biz MECHANICAL APEX ENGINEERING, INC. DAN PETERSON, DES 110A EAST GRAND AVENUE EAU CLAIRE, WI 54701


715.835.7736 danp@apexengineering.biz PAUL KUCHTA, DES 110A EAST GRAND AVENUE EAU CLAIRE, WI 54701 715.835.7736

PaulK@apexengineering.biz

NOTE:
THIS DOCUMENT, AND THE IDEAS AND DESIGNS INCORPORATED HEREIN, AS AN INSTRUMENT OF PROFESSIONAL SERVICE, IS THE PROPERTY OF THE ARCHITECT AND ENGINEER AND IS NOT TO BE USED IN WHOLE OR IN PART, FOR ANY OTHER PROJECT WITHOUT THE WRITTEN AUTHORIZATION OF THE ARCHITECT AND ENGINEER. UNAUTHORIZED ALTERATION OR ADDITION TO ANY SURVEY DRAWING, DESIGN, SPECIFICATION, PLAN OR REPORT IS PROHIBITED IN ACCORDANCE WITH STATE LAW, CODE AND RULES.

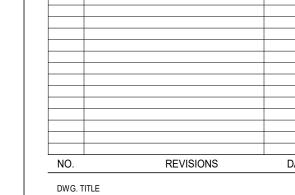

**FLOOR PLAN** 

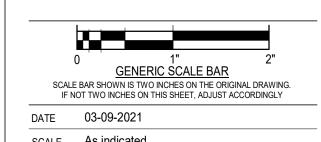

PROJ. No. 601803

DWN. Author

A102