



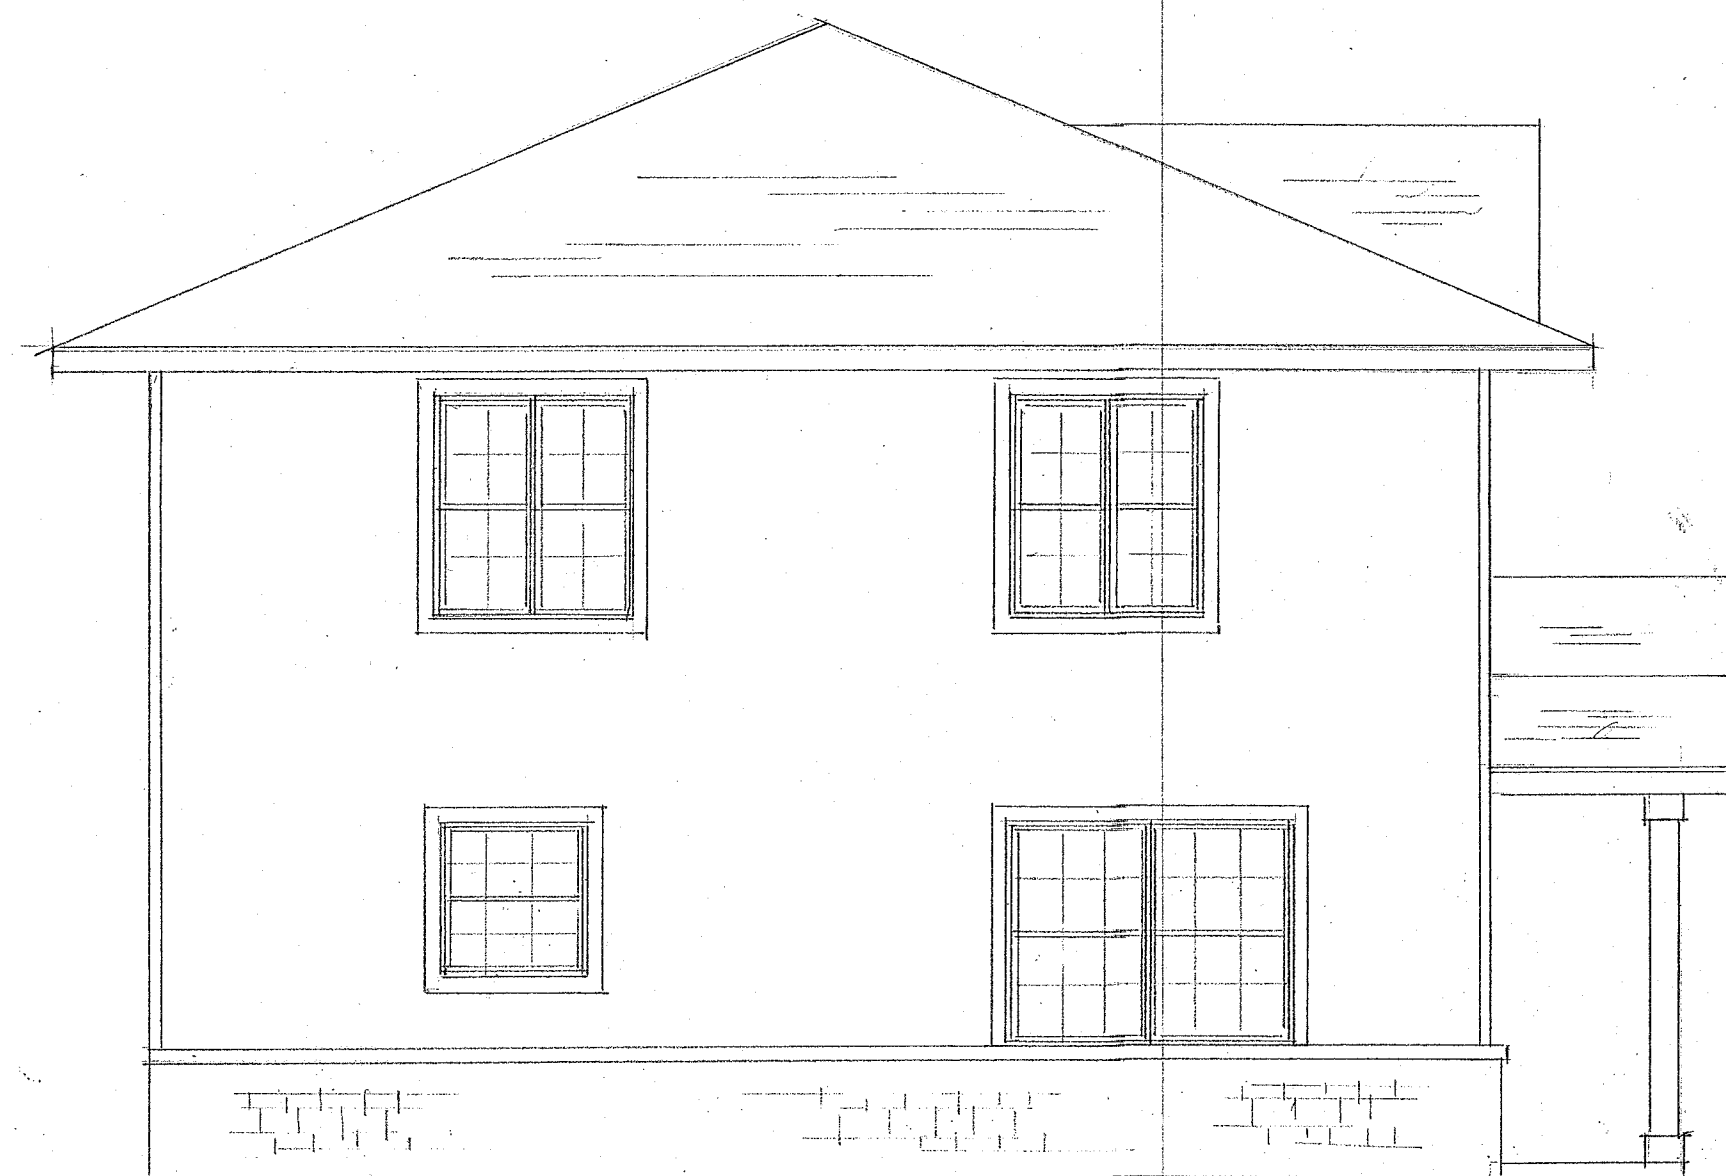


7th street elevation



FRONT ELEVATION (NOT TO SCALE)
(JACKSON STREET)

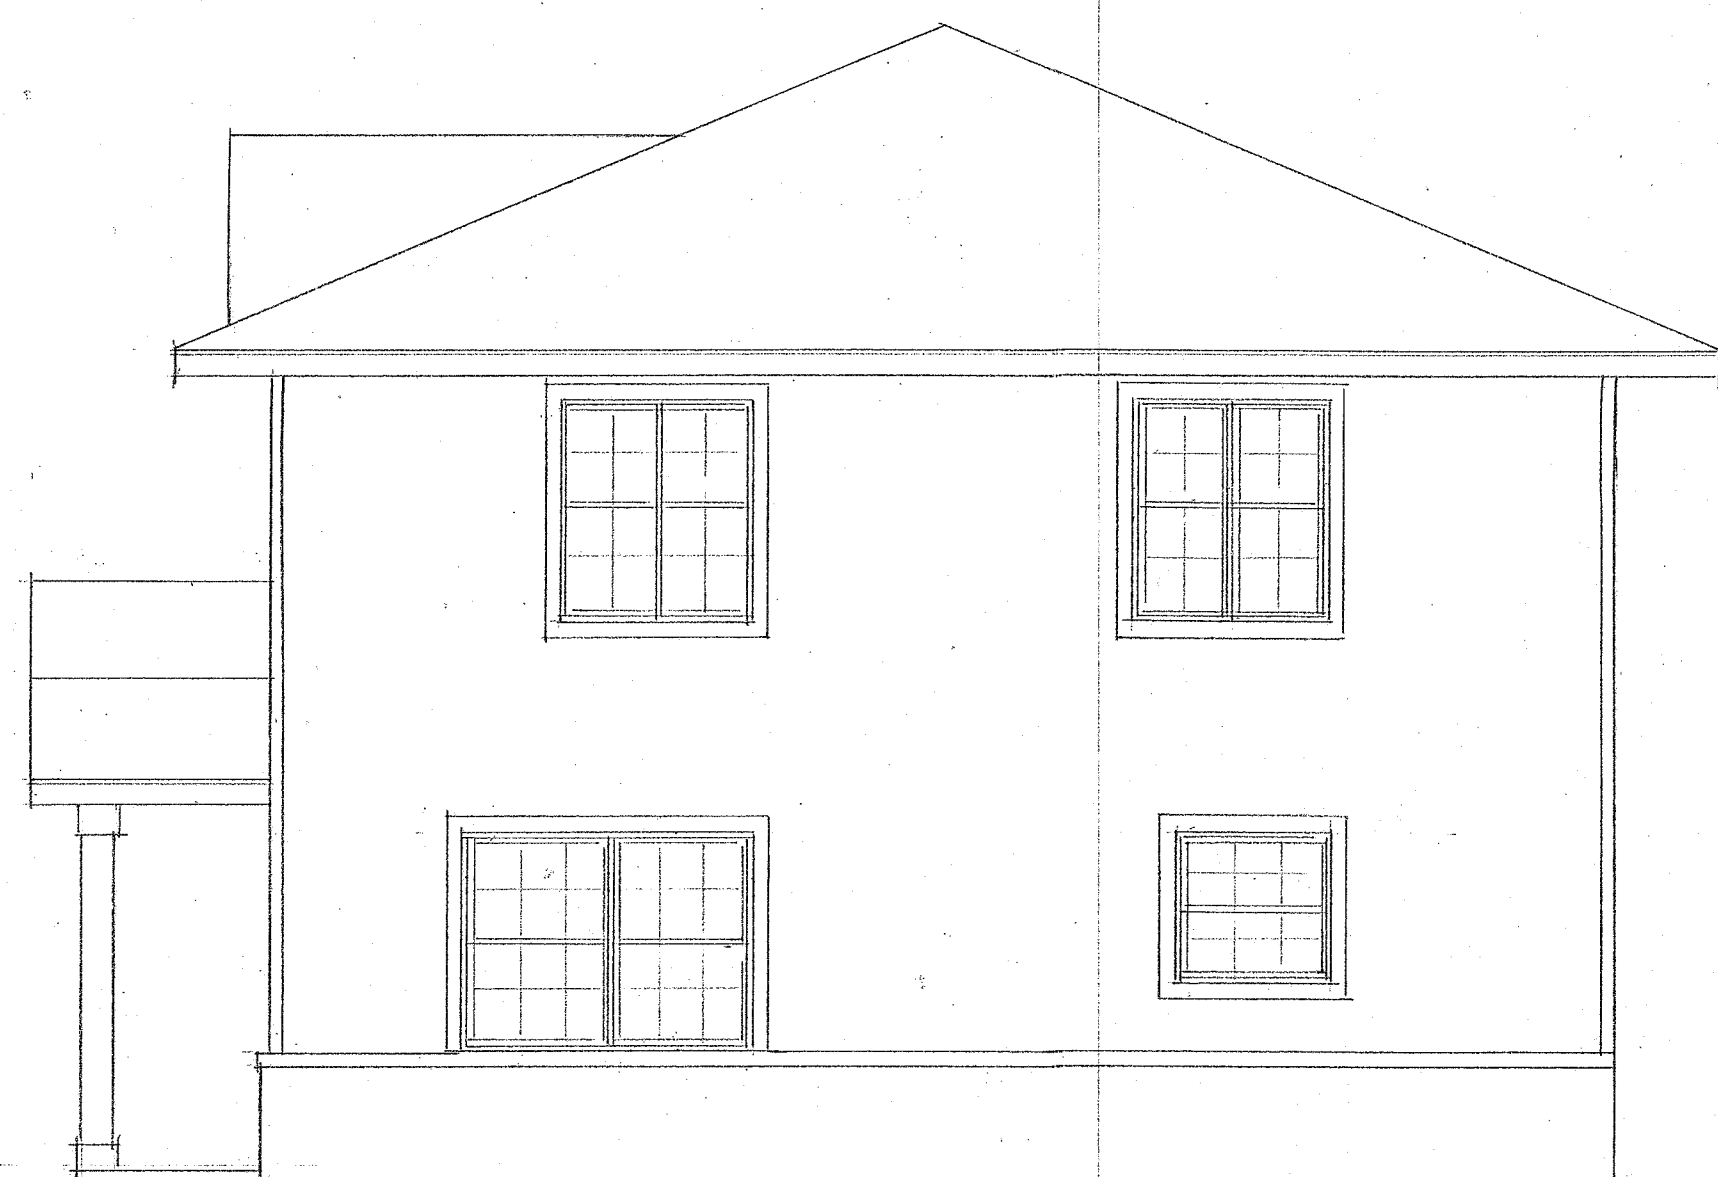

Alley elevation

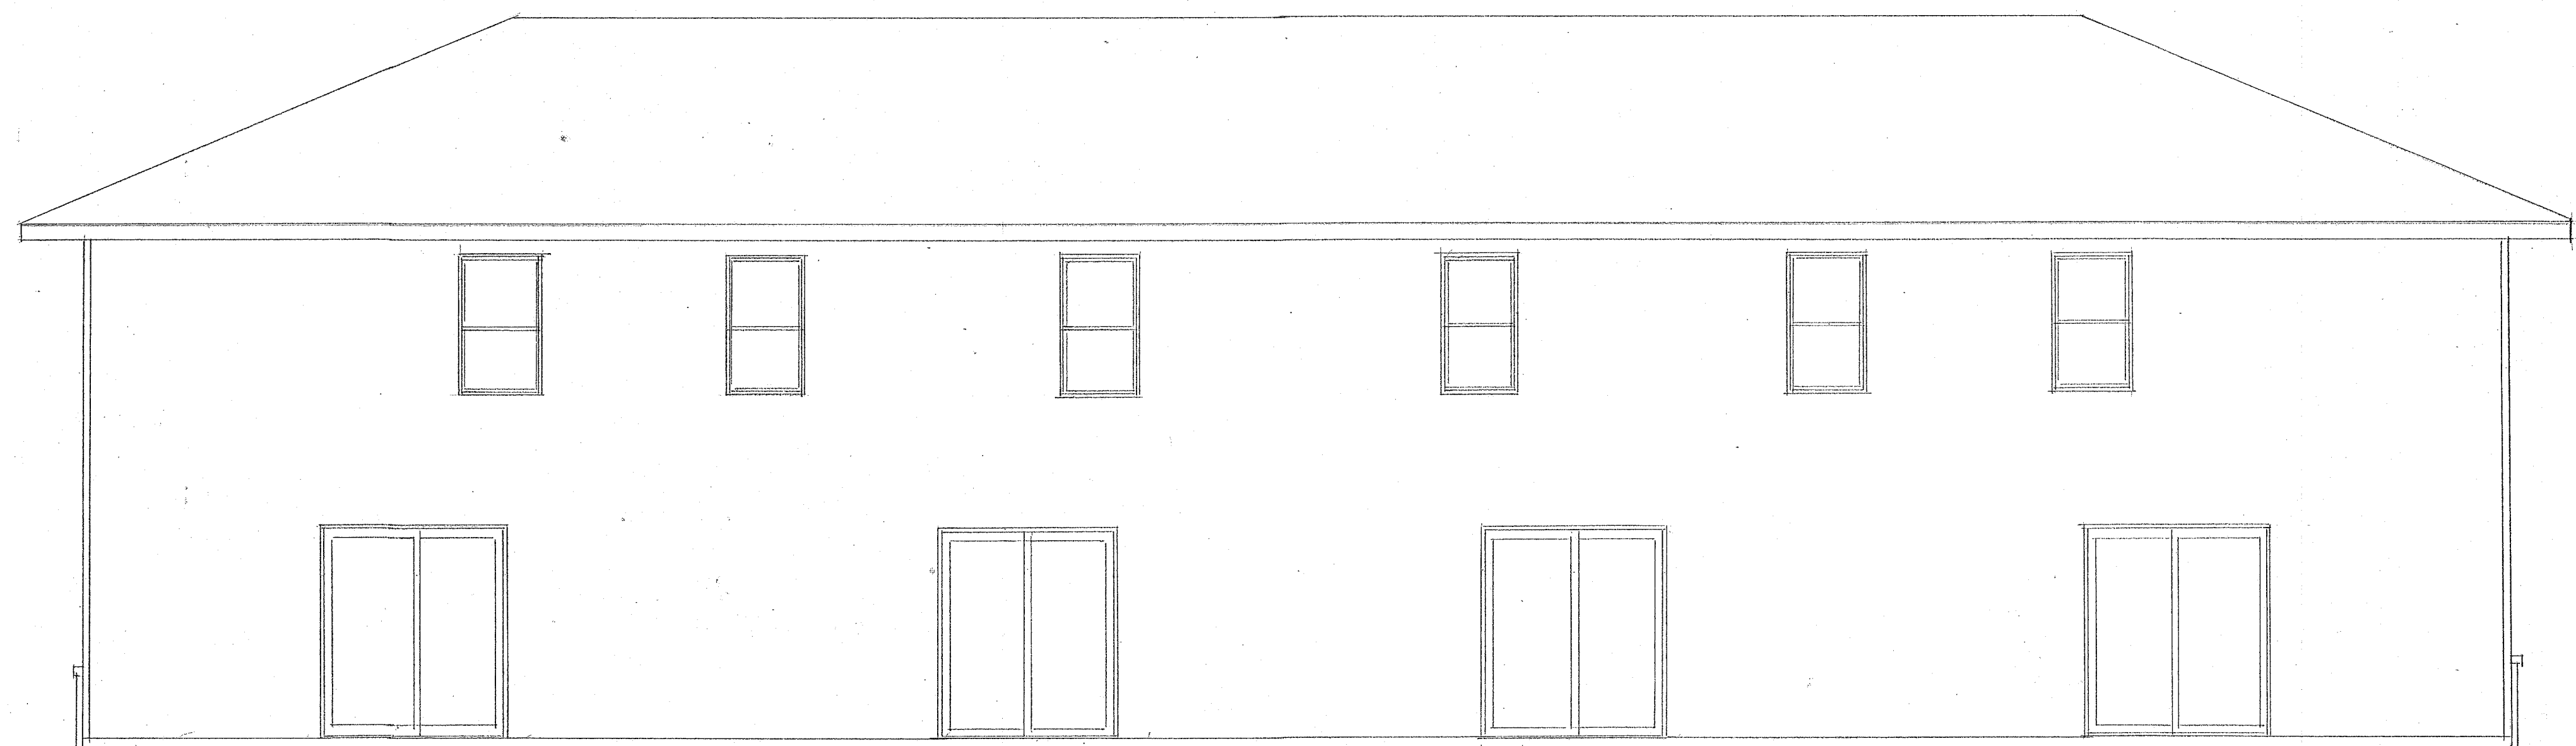

REAR ELEVATION (NOT TO SCALE)

4 UNIT APARTMENT BUILDING FOR STEVE SCHUCHT
78 AND JACKSON ST. LA CROSSE, WI

DATE: 09/08/21
DRAWN BY: JHT
SCALE: 1/4" = 1'-0"