


5' 32

7th St SO.

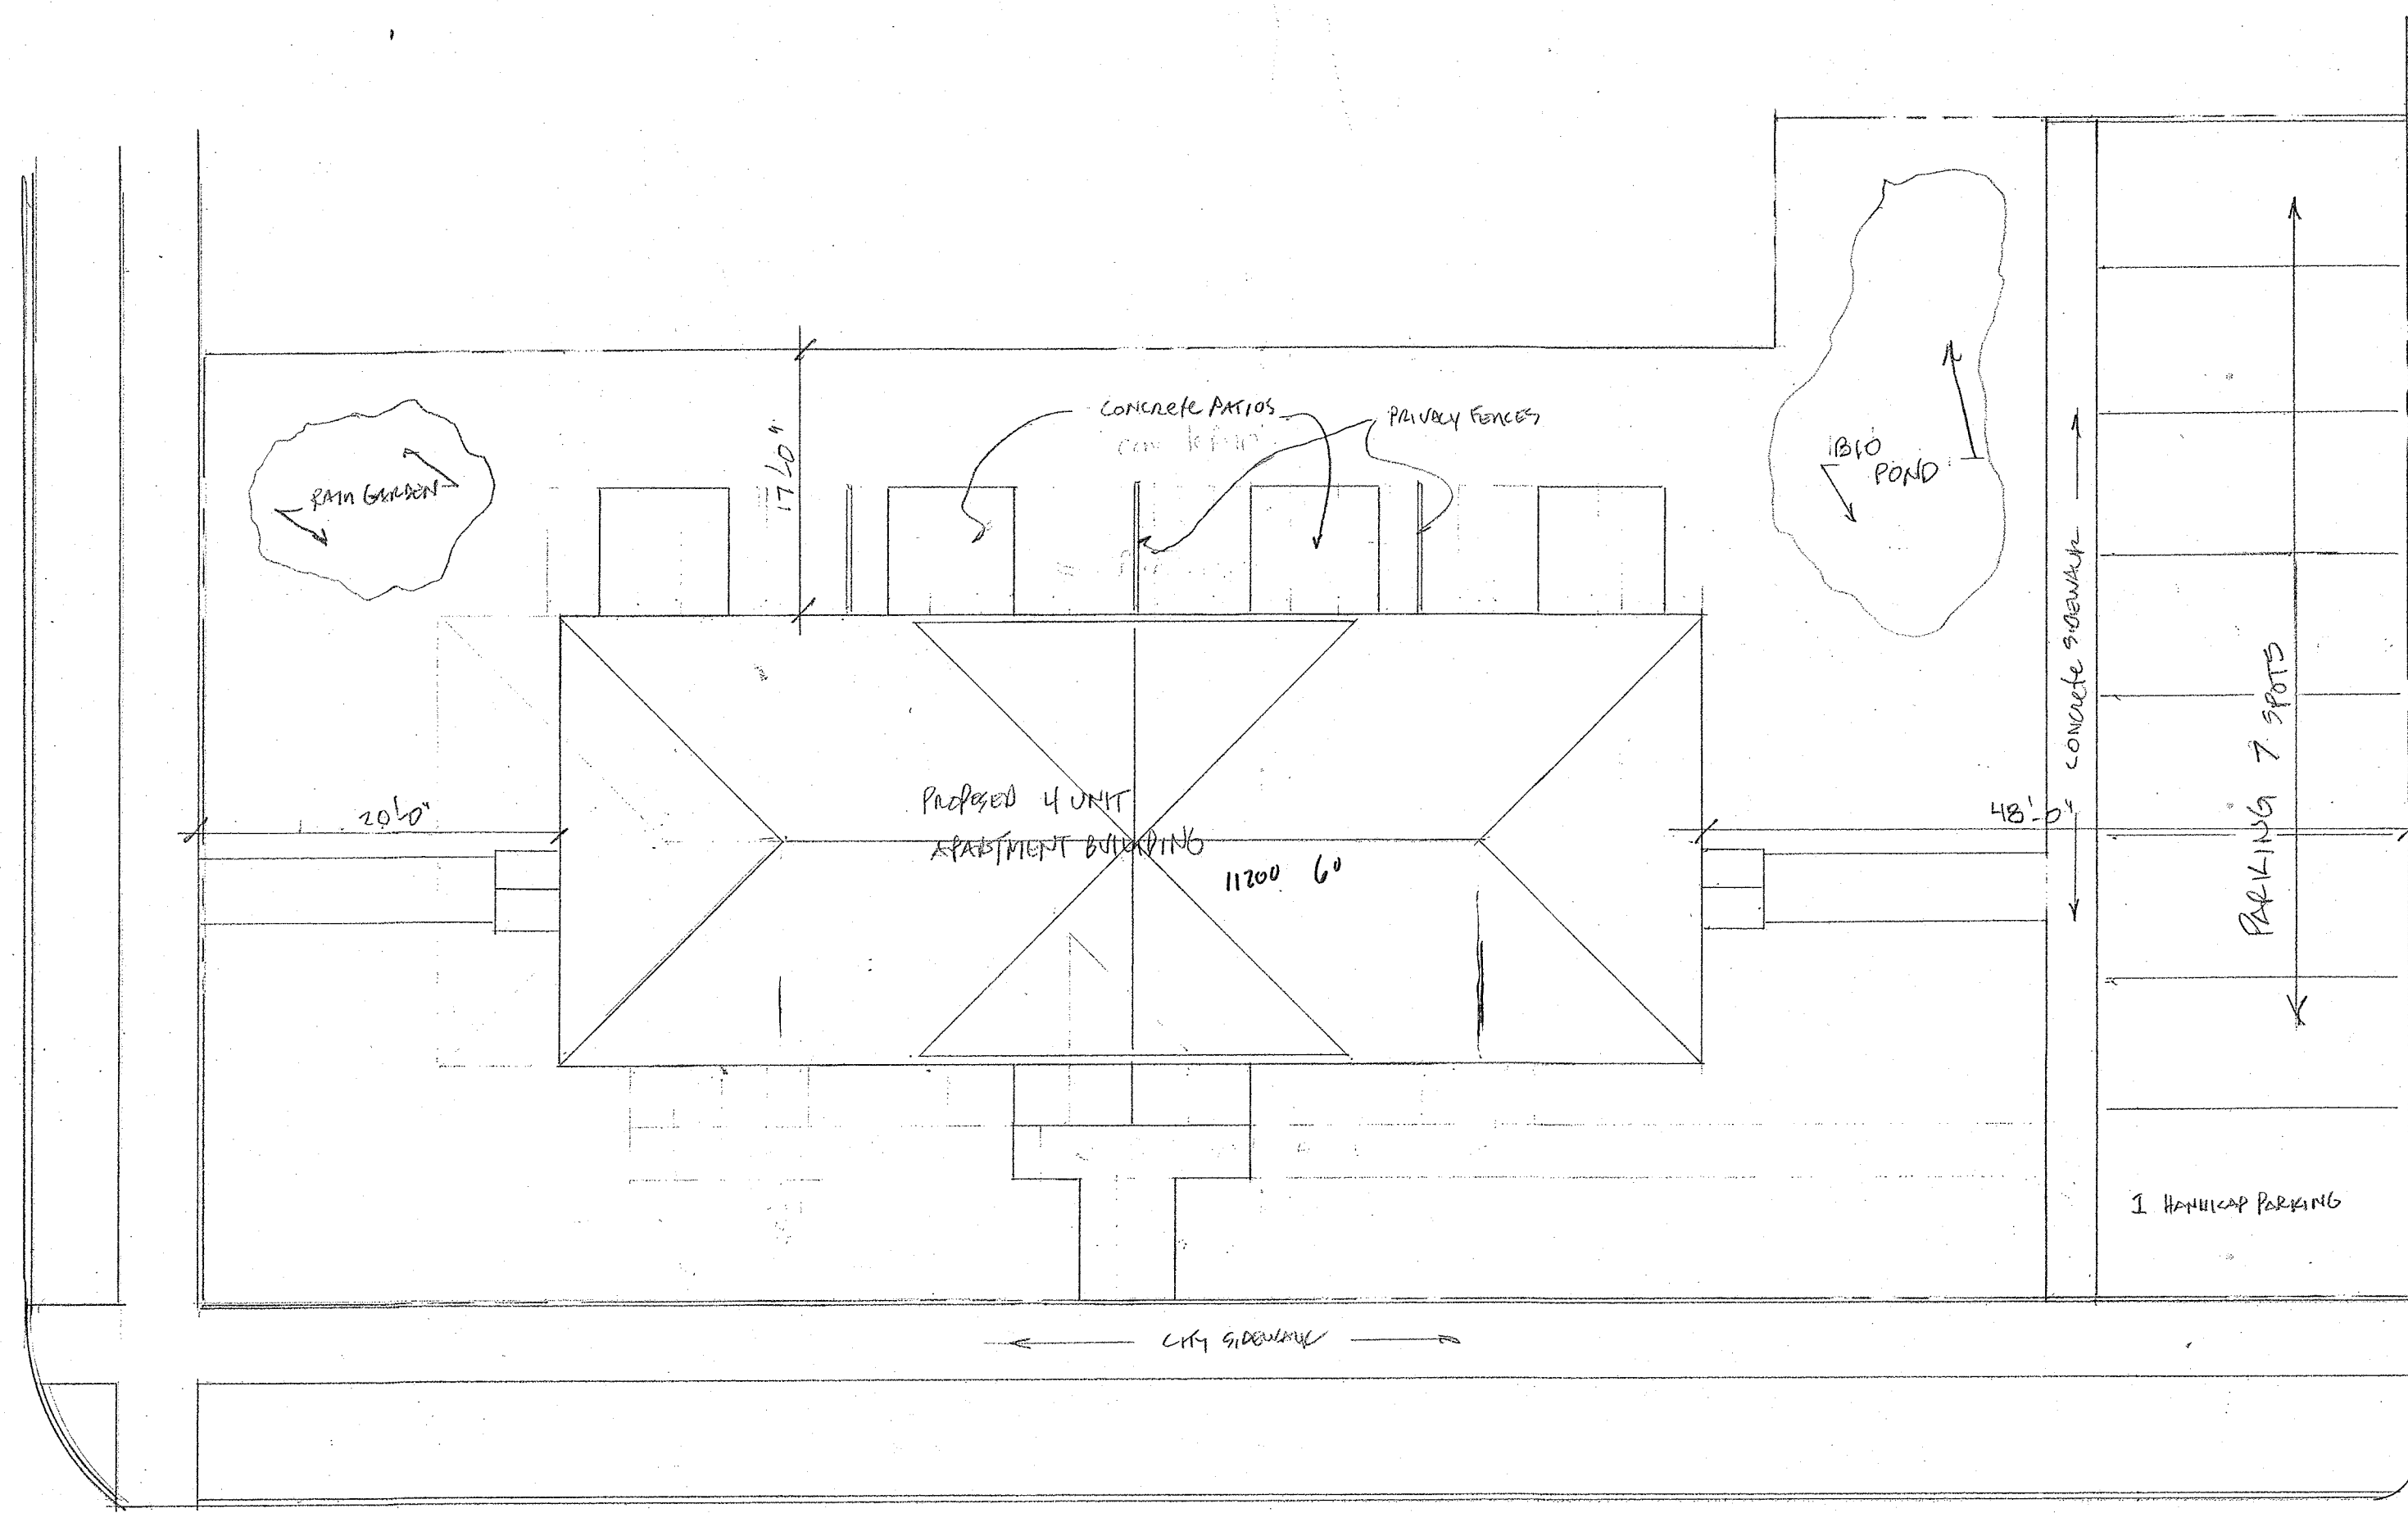


7' 5' 3266


JACKSON STREET

6533
38774
44613
1+2 Floors
Entrances
38774
15888
7840

SITE PLAN
1"=10'

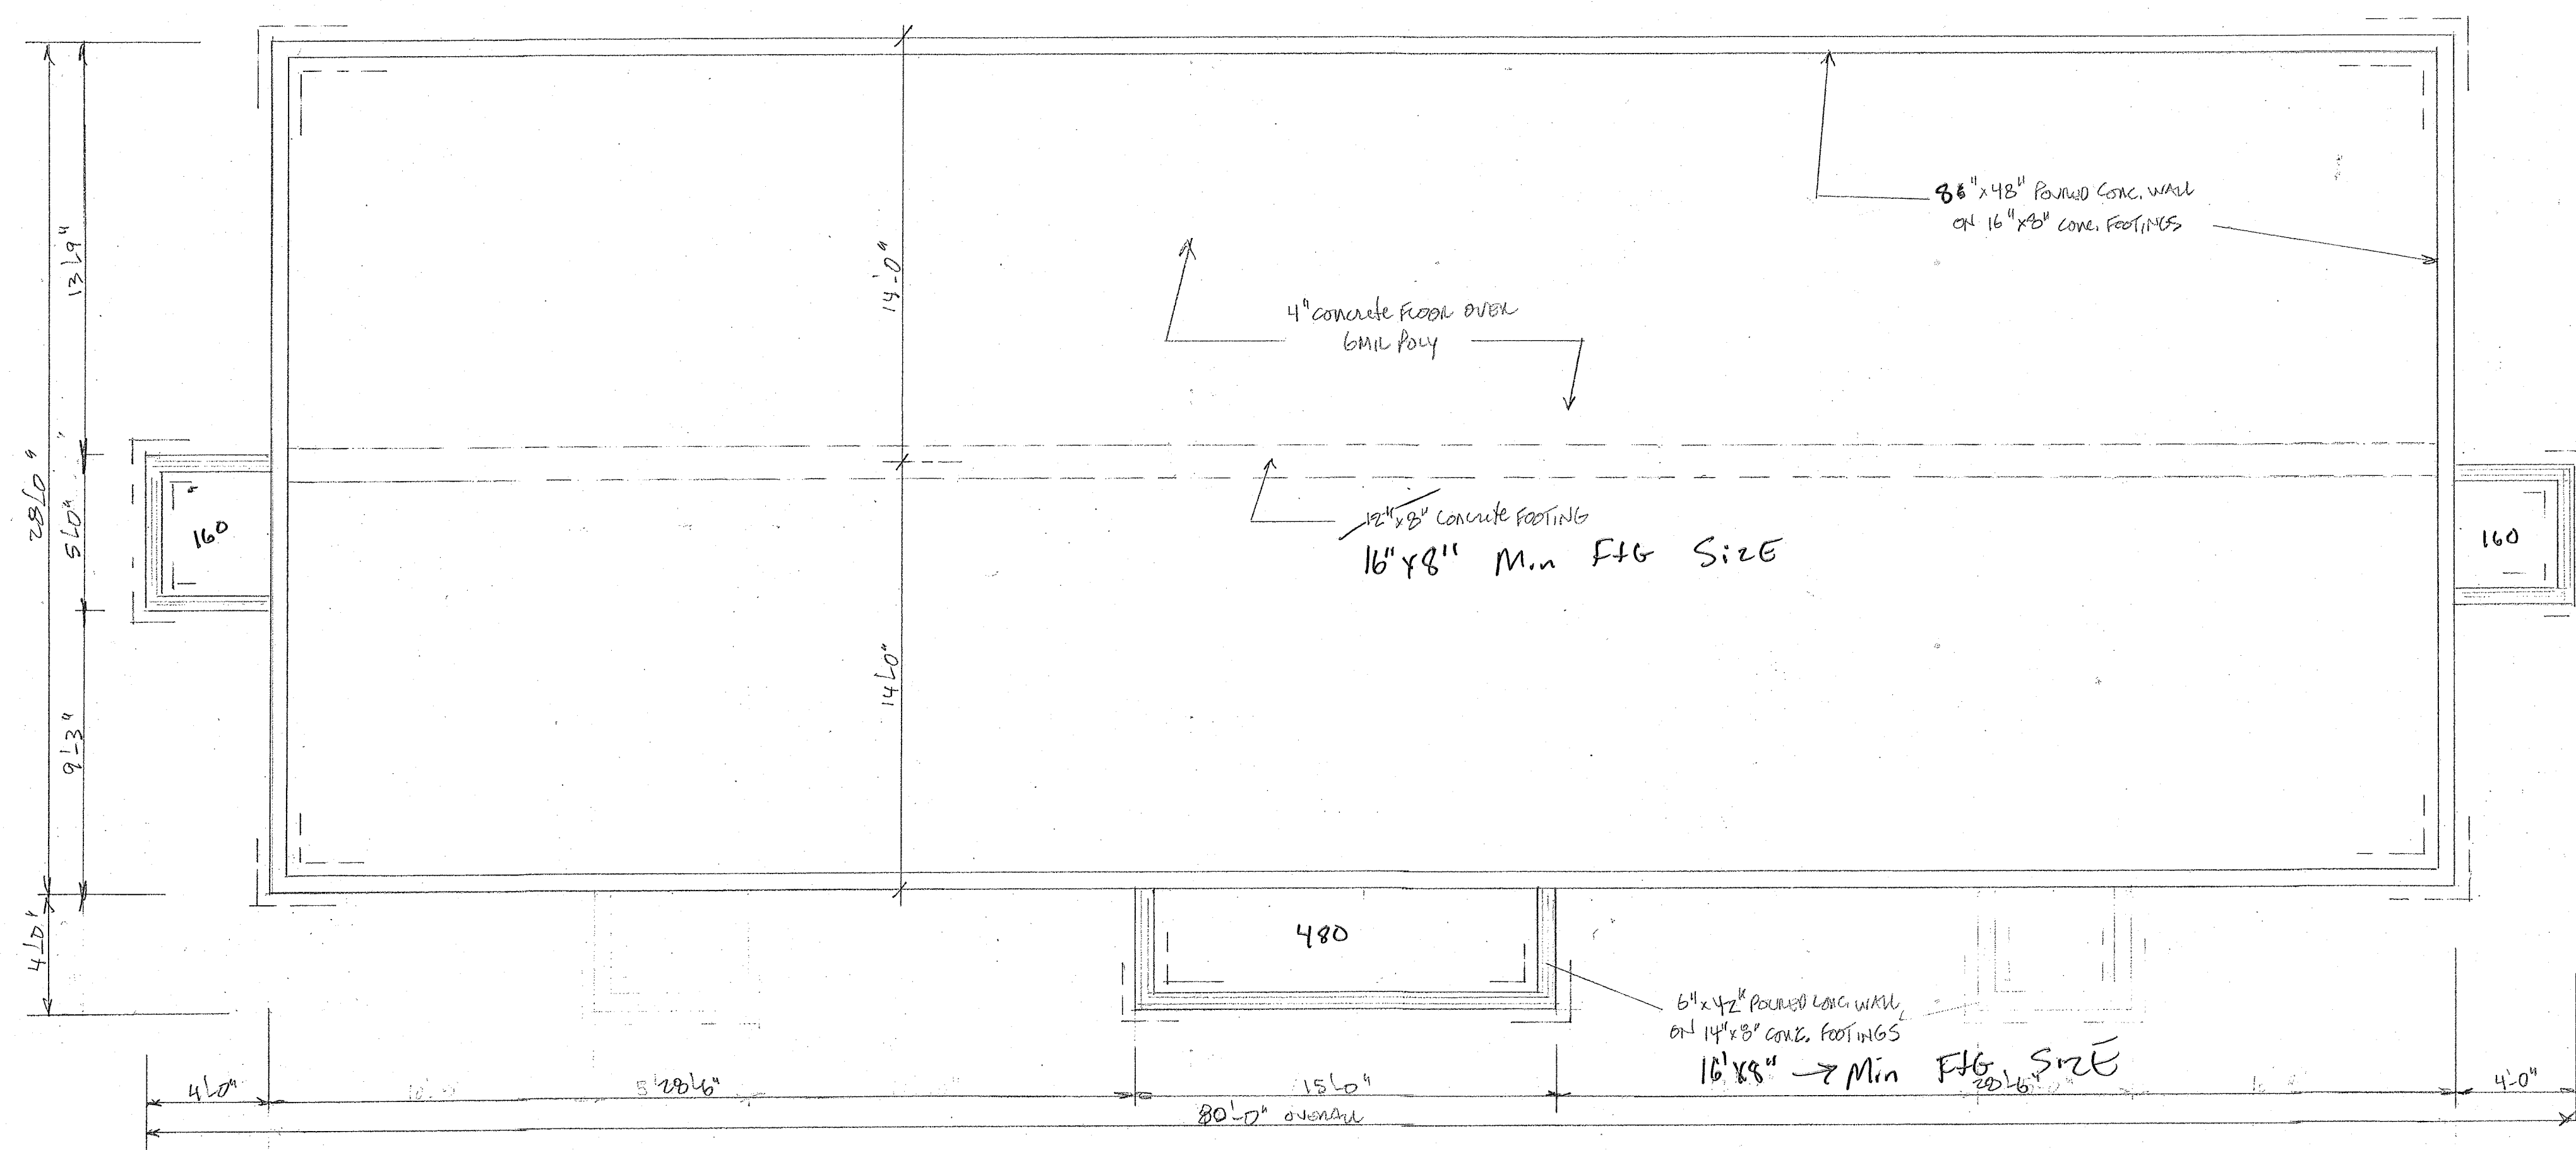

FOUNDATION PLAN
1/4"=1'0"

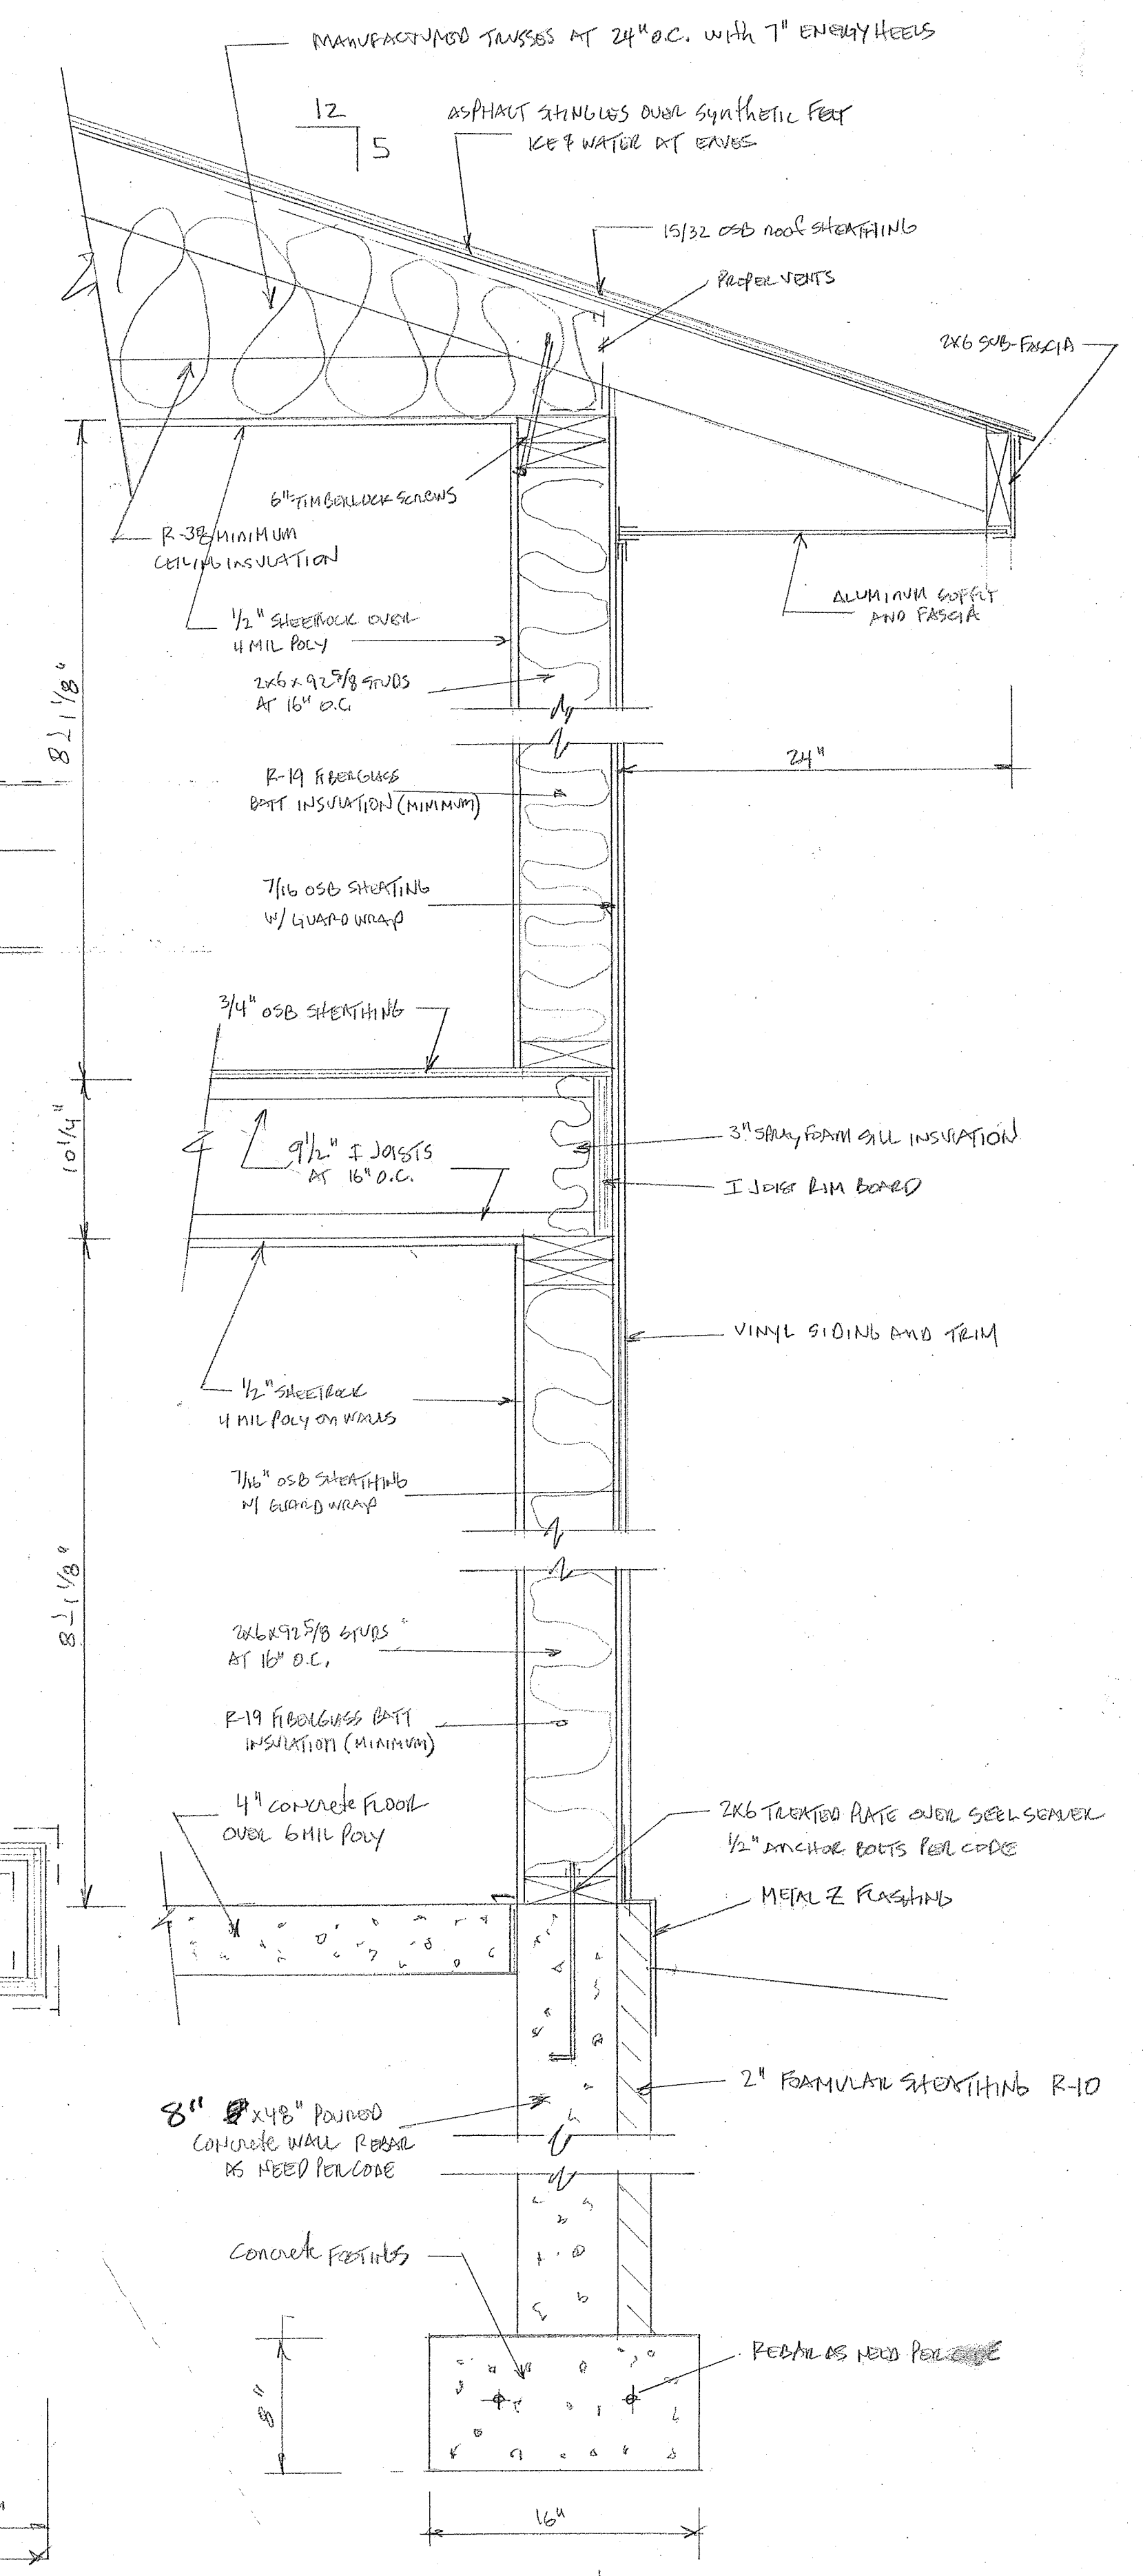

CROSS SECTION
3/4"=1'0"

CHARTERED	03/27/21	TJR
CHARTERED	07/12/21	TJR
CHARTERED	07/17/21	TJR

4 UNIT APARTMENT BUILDING FOR STEVE SEKLICHT
7th St. and Jackson St. LAUREL, WI

DATE:	03-08-21
DRAWN BY:	TJR
SCALE:	AS NOTED
DETAILS	