


9/10/2021 10:24:16 AM

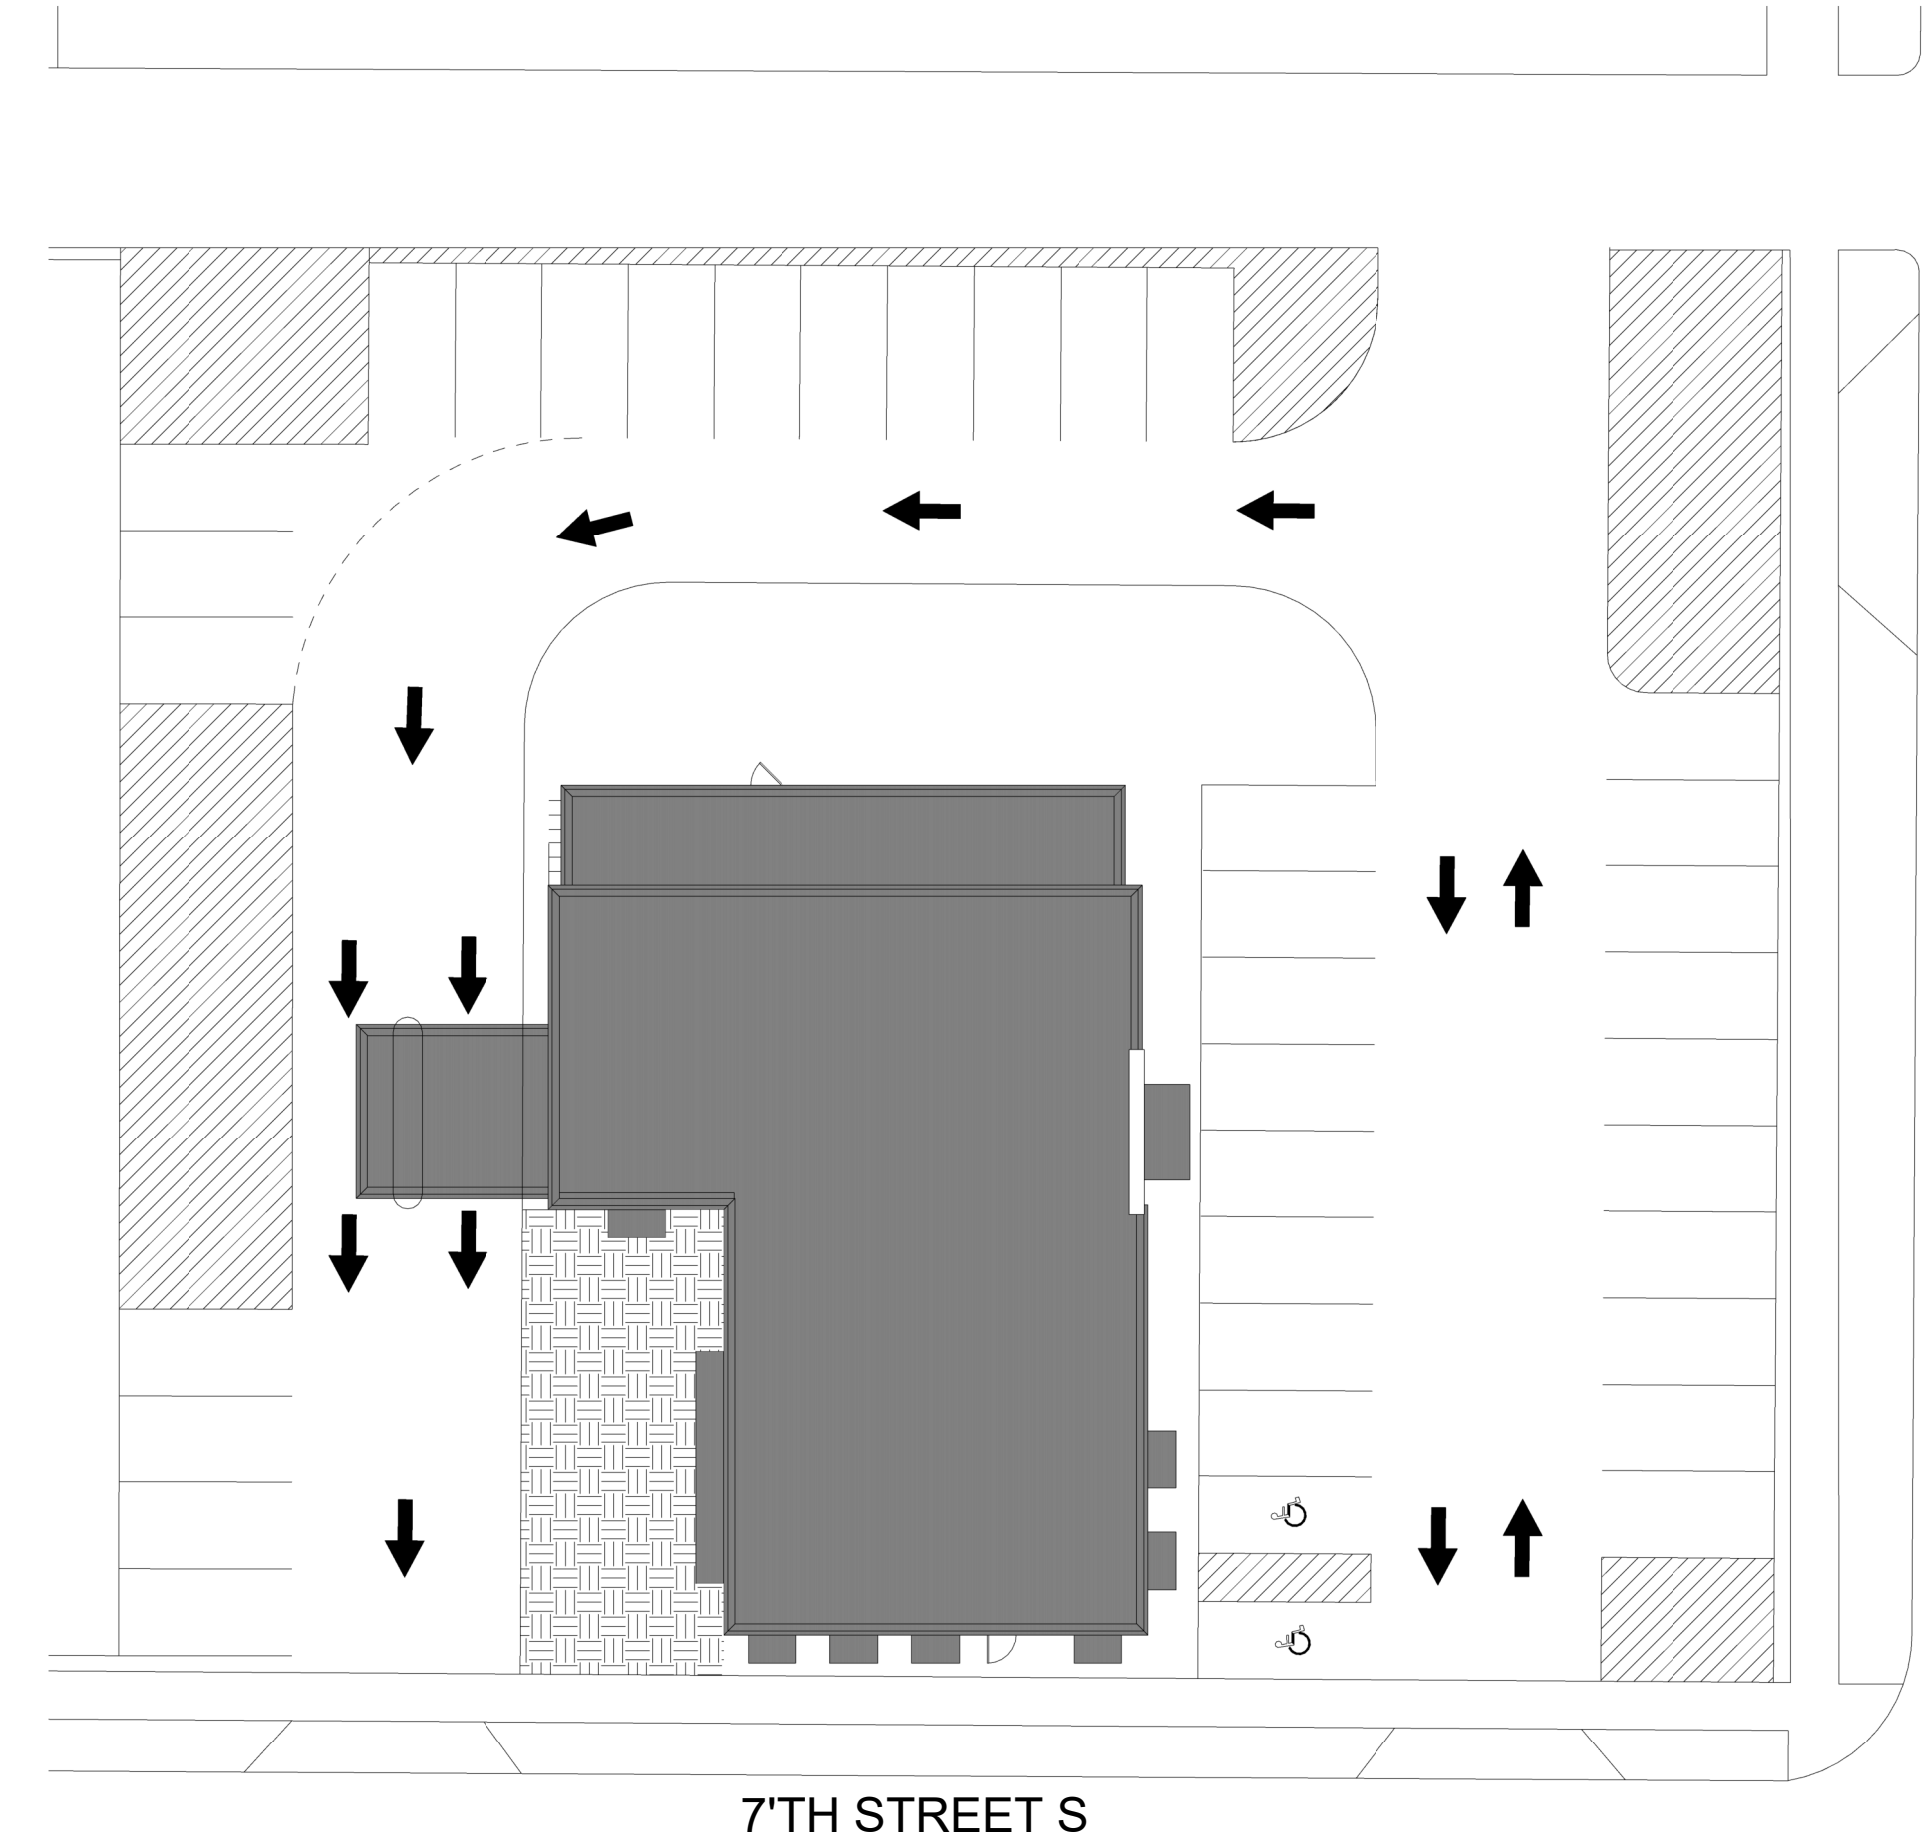

NOT FOR  
CONSTRUCTION

Project Owner

Owner  
CCF BANK REMODEL

Enter address here

This drawing is an instrument of service and shall remain the property of Short Elliott Henderson, Inc. (SEH). This drawing, concepts and ideas contained herein shall not be used, reproduced, revised, or retained without the express written approval of SEH.  
Submission or distribution of this drawing to meet official or regulatory requirements or for purposes in connection with the project is not to be construed as publication in derogation of any of the rights of SEH.  
COPYRIGHT © 2021  
Short Elliott Henderson, Inc.  
All Rights Reserved

SEH Project Checked By  
Drawn By

Project Number Checked By  
NAZ

Project Status  
DRAFT

Issue Date  
DATE

REVISION SCHEDULE

REV. #	DESCRIPTION	DATE
--------	-------------	------

ARCHITECTURAL SITE PLAN


NOT FOR  
CONSTRUCTION

Project Owner



1  
A201  
1/4" = 1'-0"

EXTERIOR ELEVATION - SOUTH

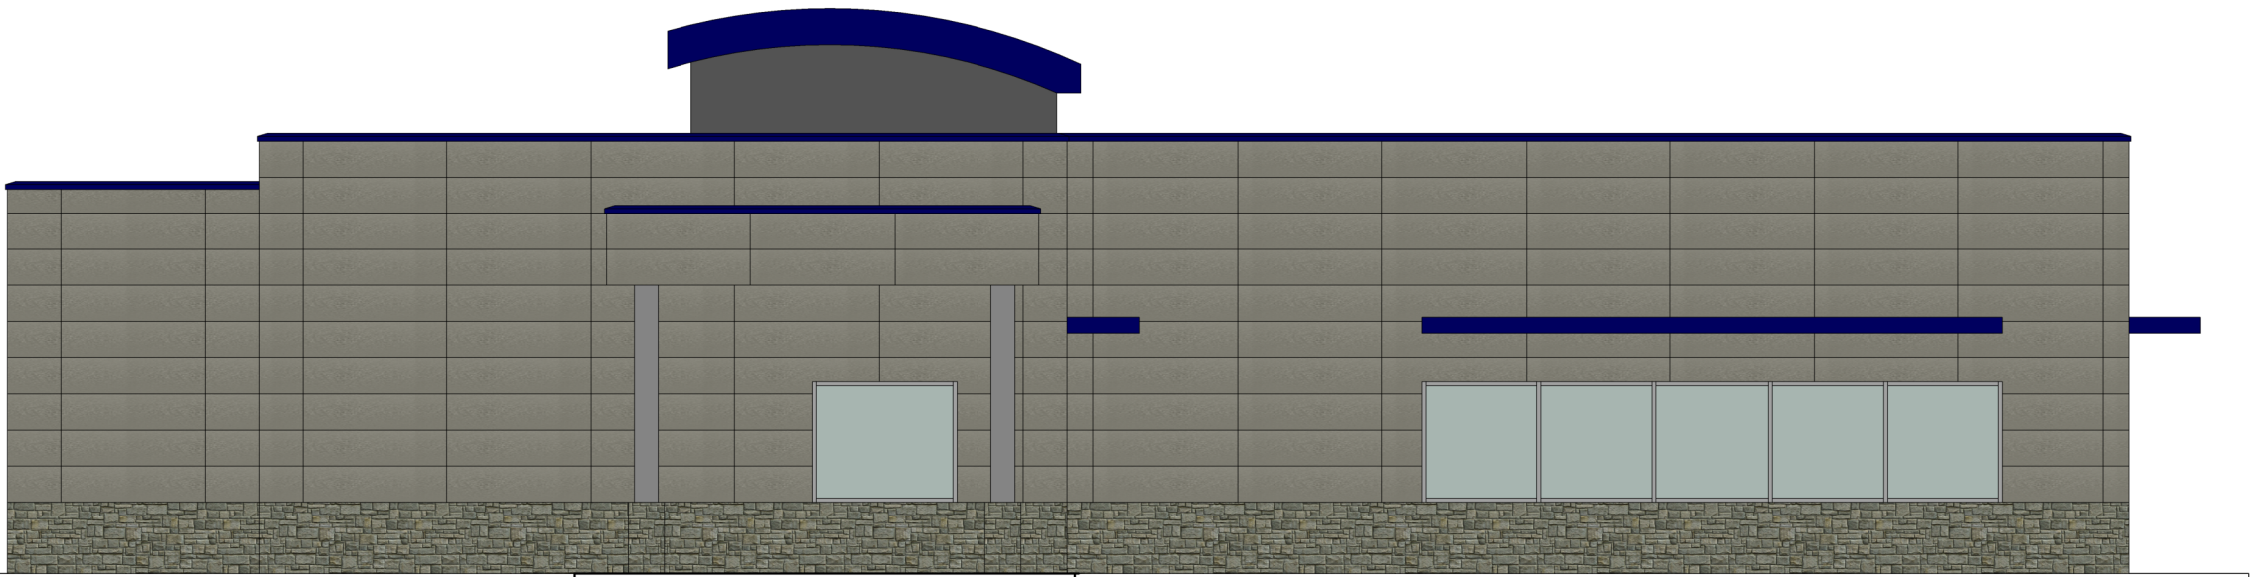

2  
A201  
1/4" = 1'-0"

EXTERIOR ELEVATION - NORTH

Owner  
CCF BANK REMODEL

Enter address here

This drawing is an instrument of service and shall remain the property of Short Elliott Hendrickson, Inc. (SEH). This drawing, concepts and ideas contained herein shall not be used, reproduced, revised, or retained without the express written approval of SEH.

Submission or distribution of this drawing to meet official or regulatory requirements or for purposes in connection with the project is not to be construed as publication in derogation of any of the rights of SEH.

Copyright © 2021  
Short Elliott Hendrickson, Inc.  
All Rights Reserved

SEH Project  
Checked By  
Drawn By

Project Number  
Checked By  
NAZ

Project Status  
DRAFT

Issue Date  
DATE

REVISION SCHEDULE

REV. #	DESCRIPTION	DATE
--------	-------------	------

EXTERIOR ELEVATIONS



NOT FOR  
CONSTRUCTION

Project Owner

Owner  
CCF BANK REMODEL

Enter address here

This drawing is an instrument of service and shall remain the property of Short Elliott Hendrickson, Inc. (SEH). This drawing, concepts and ideas contained herein shall not be used, reproduced, revised, or retained without the express written approval of SEH.

Submission or distribution of this drawing to meet official or regulatory requirements or for purposes in connection with the project is not to be construed as publication in derogation of any of the rights of SEH.

Copyright © 2021  
Short Elliott Hendrickson, Inc.  
All Rights Reserved


SEH Project	Project Number
Checked By	Checked By
Drawn By	NAZ

Project Status	Issue Date
DRAFT	DATE

REVISION SCHEDULE		
REV. #	DESCRIPTION	DATE

EXTERIOR ELEVATIONS

A202

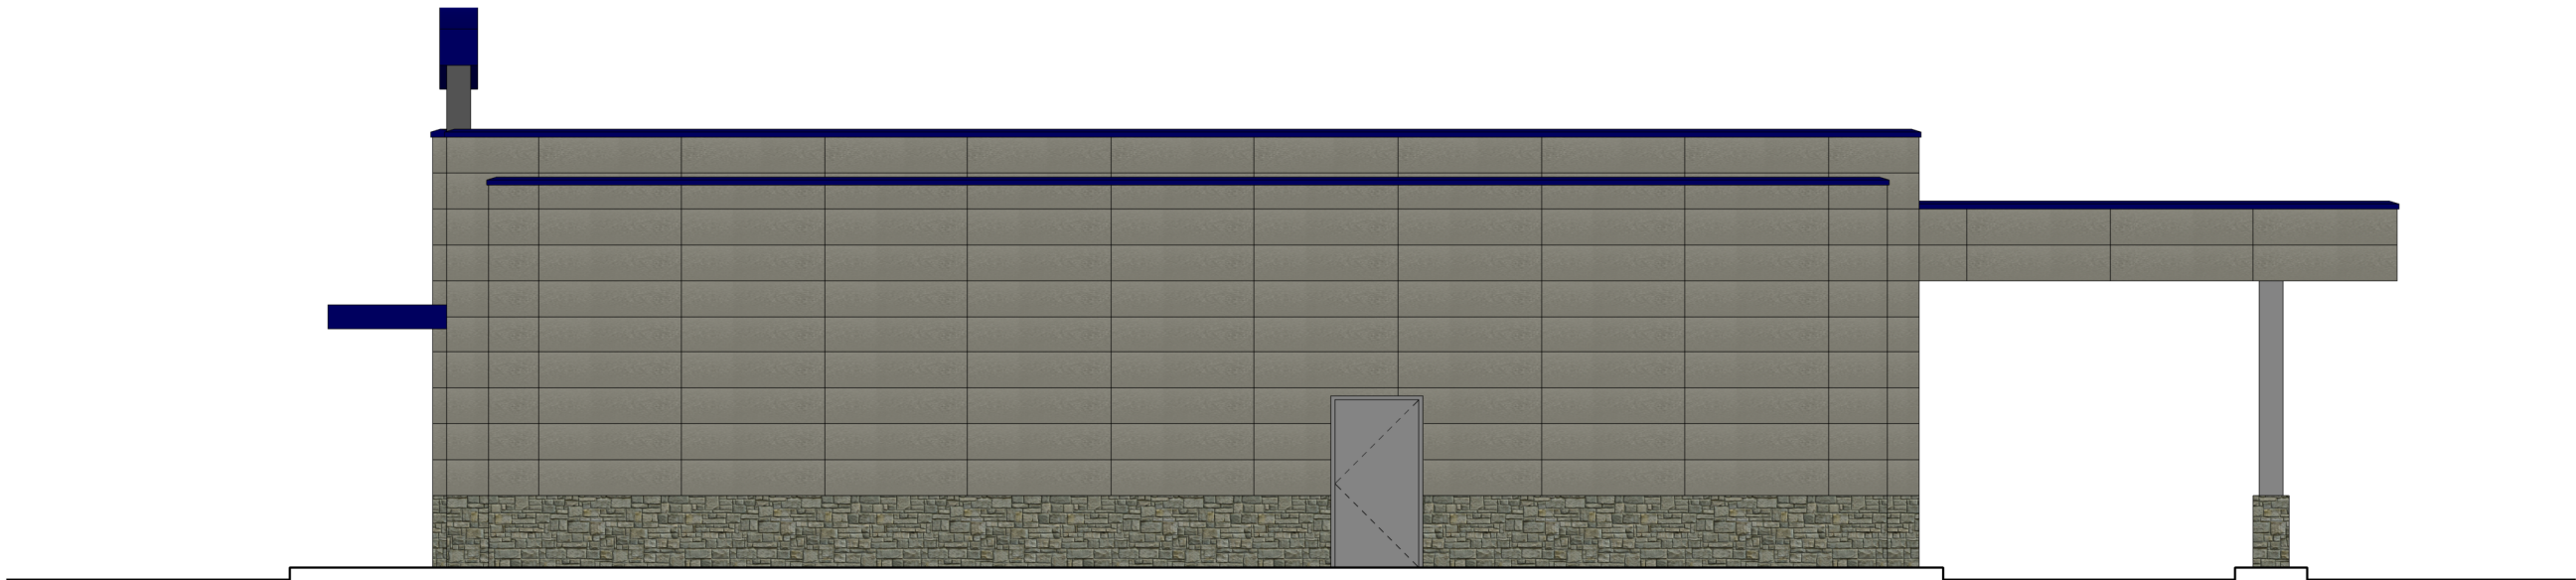

1  
A202  
EXTERIOR ELEVATION - EAST  
1/4" = 1'-0"



2  
A202  
EXTERIOR ELEVATION - WEST  
1/4" = 1'-0"