


8/24/2021 1:43:40 PM

1

A071

FLOOR PLAN - LEVEL 1 - DEMO

1/8" = 1'-0"

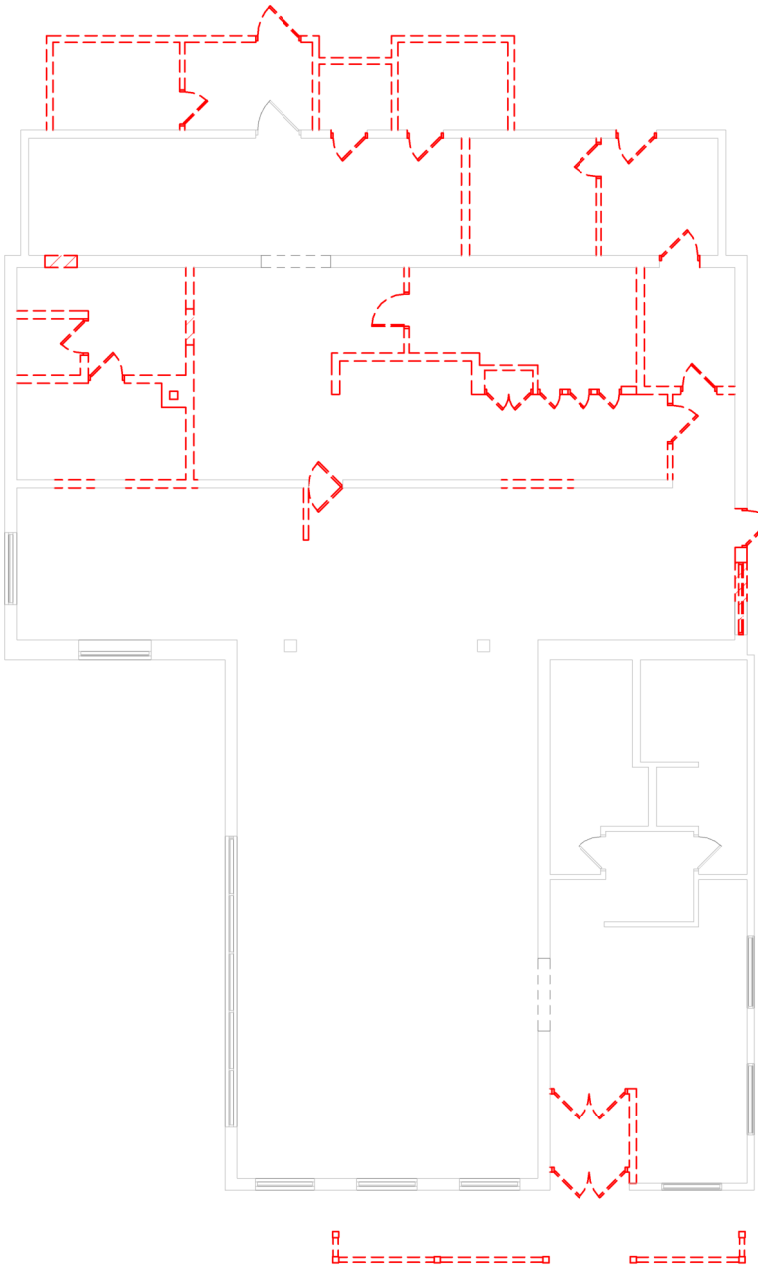

NOT FOR
CONSTRUCTION

Project Owner

Owner
CCF BANK REMODEL

Enter address here

This drawing is an instrument of service and shall remain the property of Short Elliott Henderson, Inc. (SEH). This drawing, concepts and ideas contained herein shall not be used, reproduced, revised, or retained without the express written approval of SEH.

Submission or distribution of this drawing to meet official or regulatory requirements or for purposes in connection with the project is not be construed as publication in derogation of any of the rights of SEH.

COPYRIGHT © 2021
Short Elliott Henderson, Inc.
All Rights Reserved

SEH Project	Project Number
Checked By	Checked By
Drawn By	Drawn By

Project Status	Issue Date
DRAFT	DATE

REVISION SCHEDULE		
REV. #	DESCRIPTION	DATE

DEMOLITION PLAN - LEVEL 1



A071


8/24/2021 1:43:42 PM

1

A111

1/8" = 1'-0"

FLOOR PLAN - LEVEL 1 - NEW CONSTRUCTION

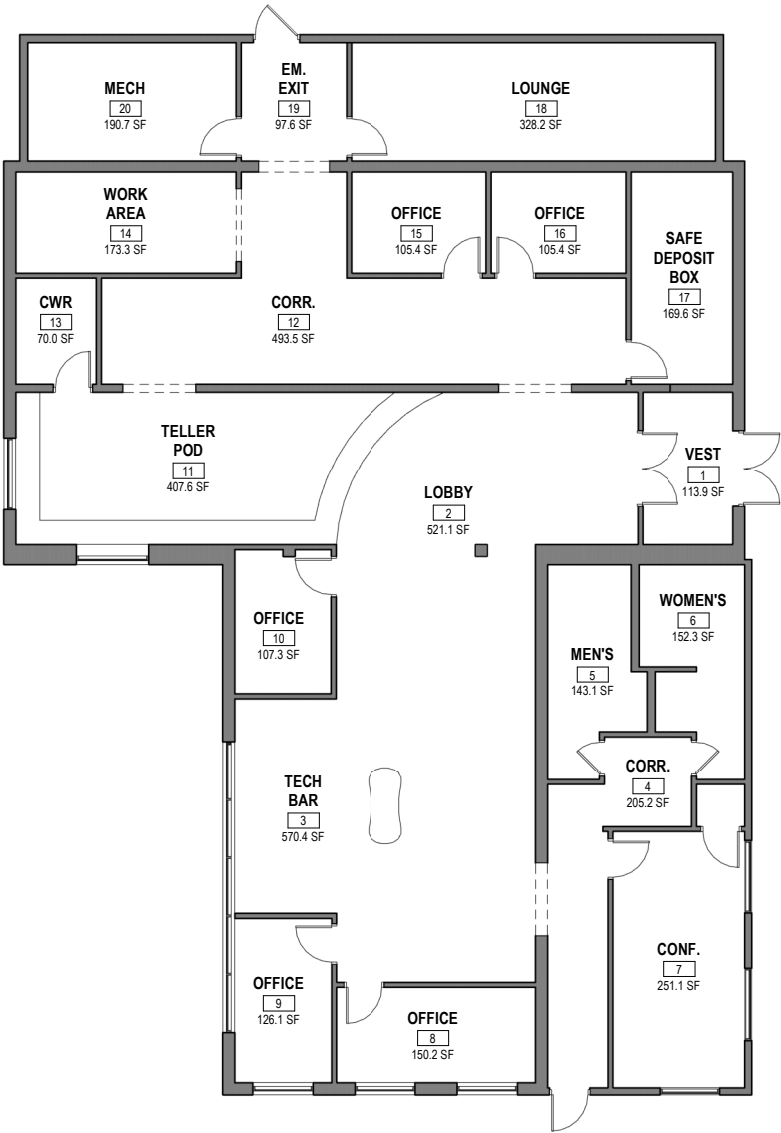

NOT FOR CONSTRUCTION

Project Owner

Owner
CCF BANK REMODEL

Enter address here

This drawing is an instrument of service and shall remain the property of Short Elliott Hendrickson, Inc. (SEH). This drawing, concepts and ideas contained herein shall not be used, reproduced, revised, or retained without the express written approval of SEH.

Submission or distribution of this drawing to meet official or regulatory requirements or for purposes in connection with the project is not to be construed as publication in derogation of any of the rights of SEH.

Copyright © 2021
Short Elliott Hendrickson, Inc.
All Rights Reserved

SEH Project Checked By Drawn By	Project Number Checked By Drawn By
---------------------------------------	--

Project Status DRAFT	Issue Date DATE
-------------------------	--------------------

REVISION SCHEDULE		
REV. #	DESCRIPTION	DATE

FLOOR PLAN - LEVEL 1

A111