


1 SITE PLAN/1ST FLOOR PLAN
 A1 SCALE: 1/8" = 1'-0"



2 2ND FLOOR PLAN
 A1 SCALE: 1/8" = 1'-0"

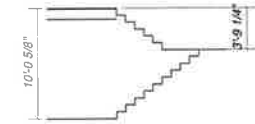


I HEREBY CERTIFY THAT THIS PLAN, SPECIFICATION, OR REPORT WAS PREPARED BY ME OR UNDER MY DIRECT SUPERVISION AND THAT I AM A DULY REGISTERED PROFESSIONAL ARCHITECT UNDER THE LAWS OF THE STATE OF WISCONSIN.

DATE: _____
 NUMBER: _____

11TH & KING DUPLEX
 LA CROSSE WI

Scale: _____
 Project No.: 2022.026
 Date: 12.19.2022
 Drawing Name: _____
 Sheet No.: _____

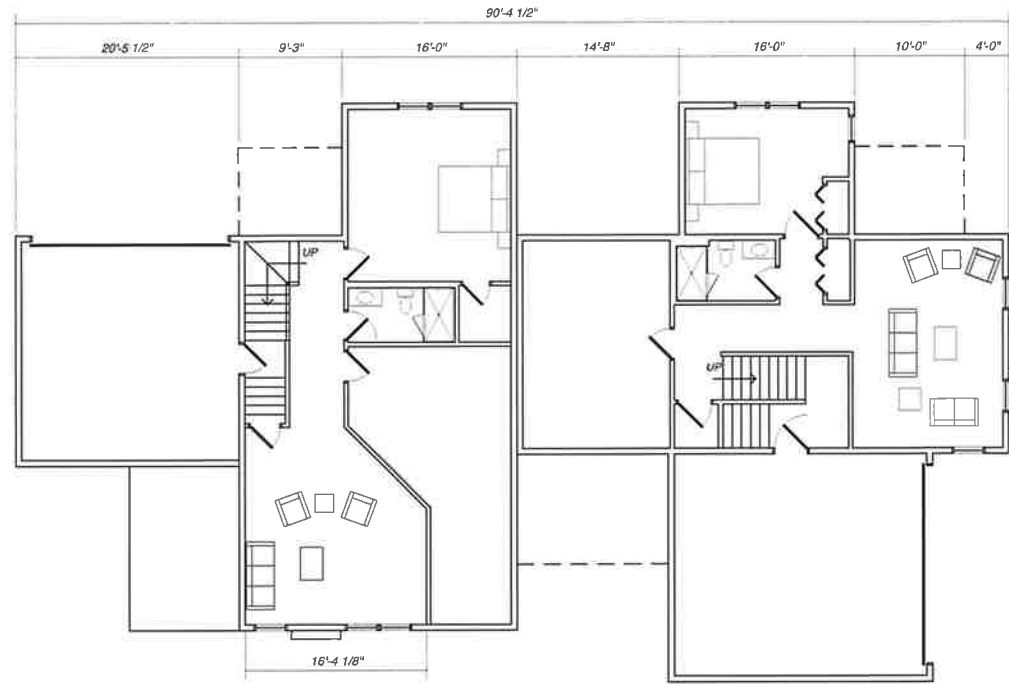

1
A2 **BASEMENT FLOOR PLAN**
SCALE: 1/8" = 1'-0"



2
A2 **11TH STREET ELEVATION**
SCALE: 1/8" = 1'-0"



3
A2 **EAST ELEVATION**
SCALE: 1/8" = 1'-0"



3
A2 **KING STREET ELEVATION**
SCALE: 1/8" = 1'-0"



4
A2 **SOUTH ELEVATION**
SCALE: 1/8" = 1'-0"

CHRIS L. SHORNE
ARCHITECTURE
425 28TH STREET, LA CROSSE, WI 54601
(608) 785-2626
Email: clashorne@gmail.com
Architectural and Design
for Residential, Commercial, Historic Rehabilitation

I HEREBY CERTIFY THAT THIS PLAN, SPECIFICATION, OR REPORT WAS PREPARED BY ME OR UNDER MY DIRECT SUPERVISION AND THAT I AM A DULY REGISTERED PROFESSIONAL UNDER THE LAWS OF THE STATE OF

DATE: _____
WORK: _____

11TH & KING DUPLEX
LA CROSSE WI

Scale: _____

Project No.: 2022.026

Date: 12.19.2022

Drawing Name: _____

Sheet No: _____

A2